

All dimensions shown are indicative and must be double checked on site by the contractor. Any inconsistencies found must be reported to Brian O'Reilly Architects.

approx. location and size of
approved rear dormer 91 Hillway

new dormer in tiles to match existing

A-A

A-A

A horizontal number line with tick marks at 0, 2, 4, and 10. A rectangular box is drawn below the line, spanning from the tick mark at 2 to the tick mark at 4.

 existing proposed


BRIAN O'REILLY ARCHITECTS
31 Oval Road, London, NW1 7EA +44 (0)20 7267 1184
www.brianoreillyarchitects.com mail@brianoreillyarchitects.com

drawing	date
PROPOSED SECOND	05.07.2017
FLOOR PLAN / REVISION C	

These plans are project and site specific and shall only be used for their intended purpose unless otherwise permitted by written consent of Brian O'Reilly Architects.

All dimensions shown are indicative and must be double checked on site by the contractor. Any inconsistencies found must be reported to Brian O'Reilly Architects.

DO NOT SCALE FROM THE DRAWINGS.

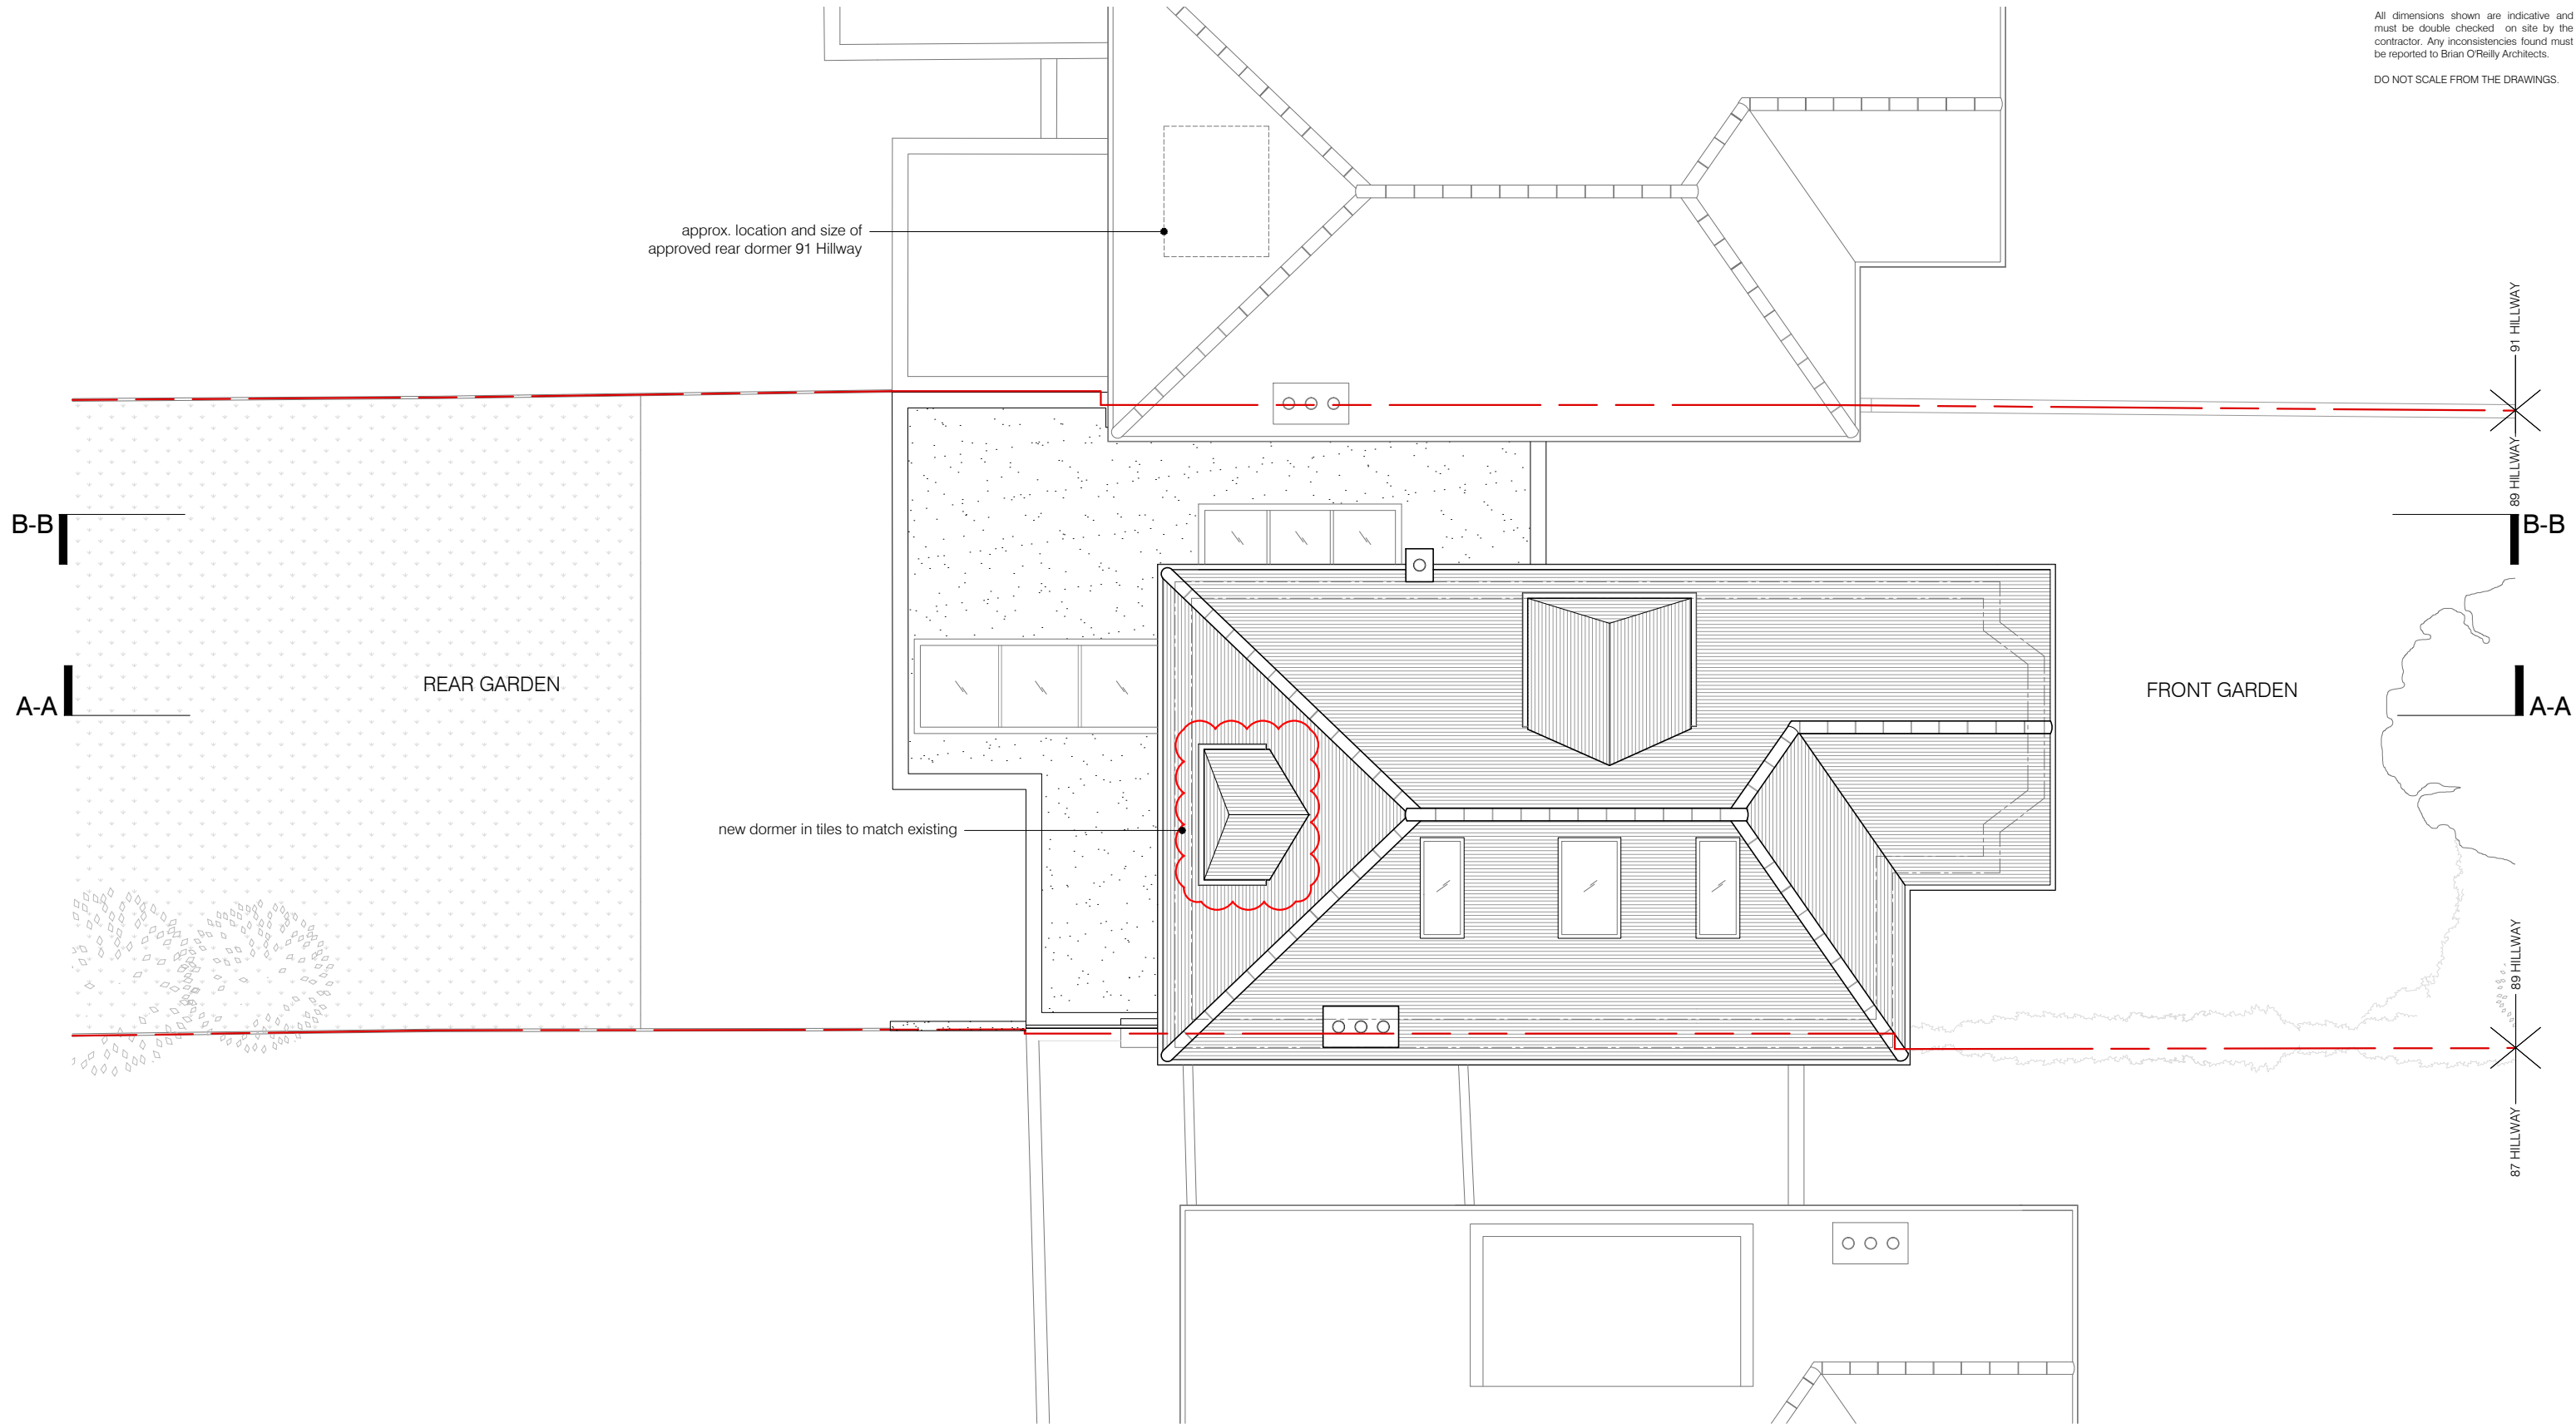

01 PROPOSED ROOF PLAN
scale 1:100

project	status / number	scale
89 HILLWAY LONDON N6 6AB	PROPOSED / 430-105-P/ D	1:100 @ A3
BRIAN O'REILLY ARCHITECTS	drawing	date
31 Oval Road, London, NW1 7EA +44 (0)20 7267 1184 www.brianoreillyarchitects.com mail@brianoreillyarchitects.com	PROPOSED ROOF PLAN / REVISION C	05.07.2017



01 PROPOSED REAR ELEVATION
scale 1:100



0 2 4 10m


project
89 HILLWAY LONDON N6 6AB

BRIAN O'REILLY ARCHITECTS
31 Oval Road, London, NW1 7EA +44 (0)20 7267 1184
www.brianoreillyarchitects.com mail@brianoreillyarchitects.com

status / number
PROPOSED / 430-202-P/D 1:100 @ A3

drawing
PROPOSED REAR
ELEVATION / REVISION C

date
05.07.2017

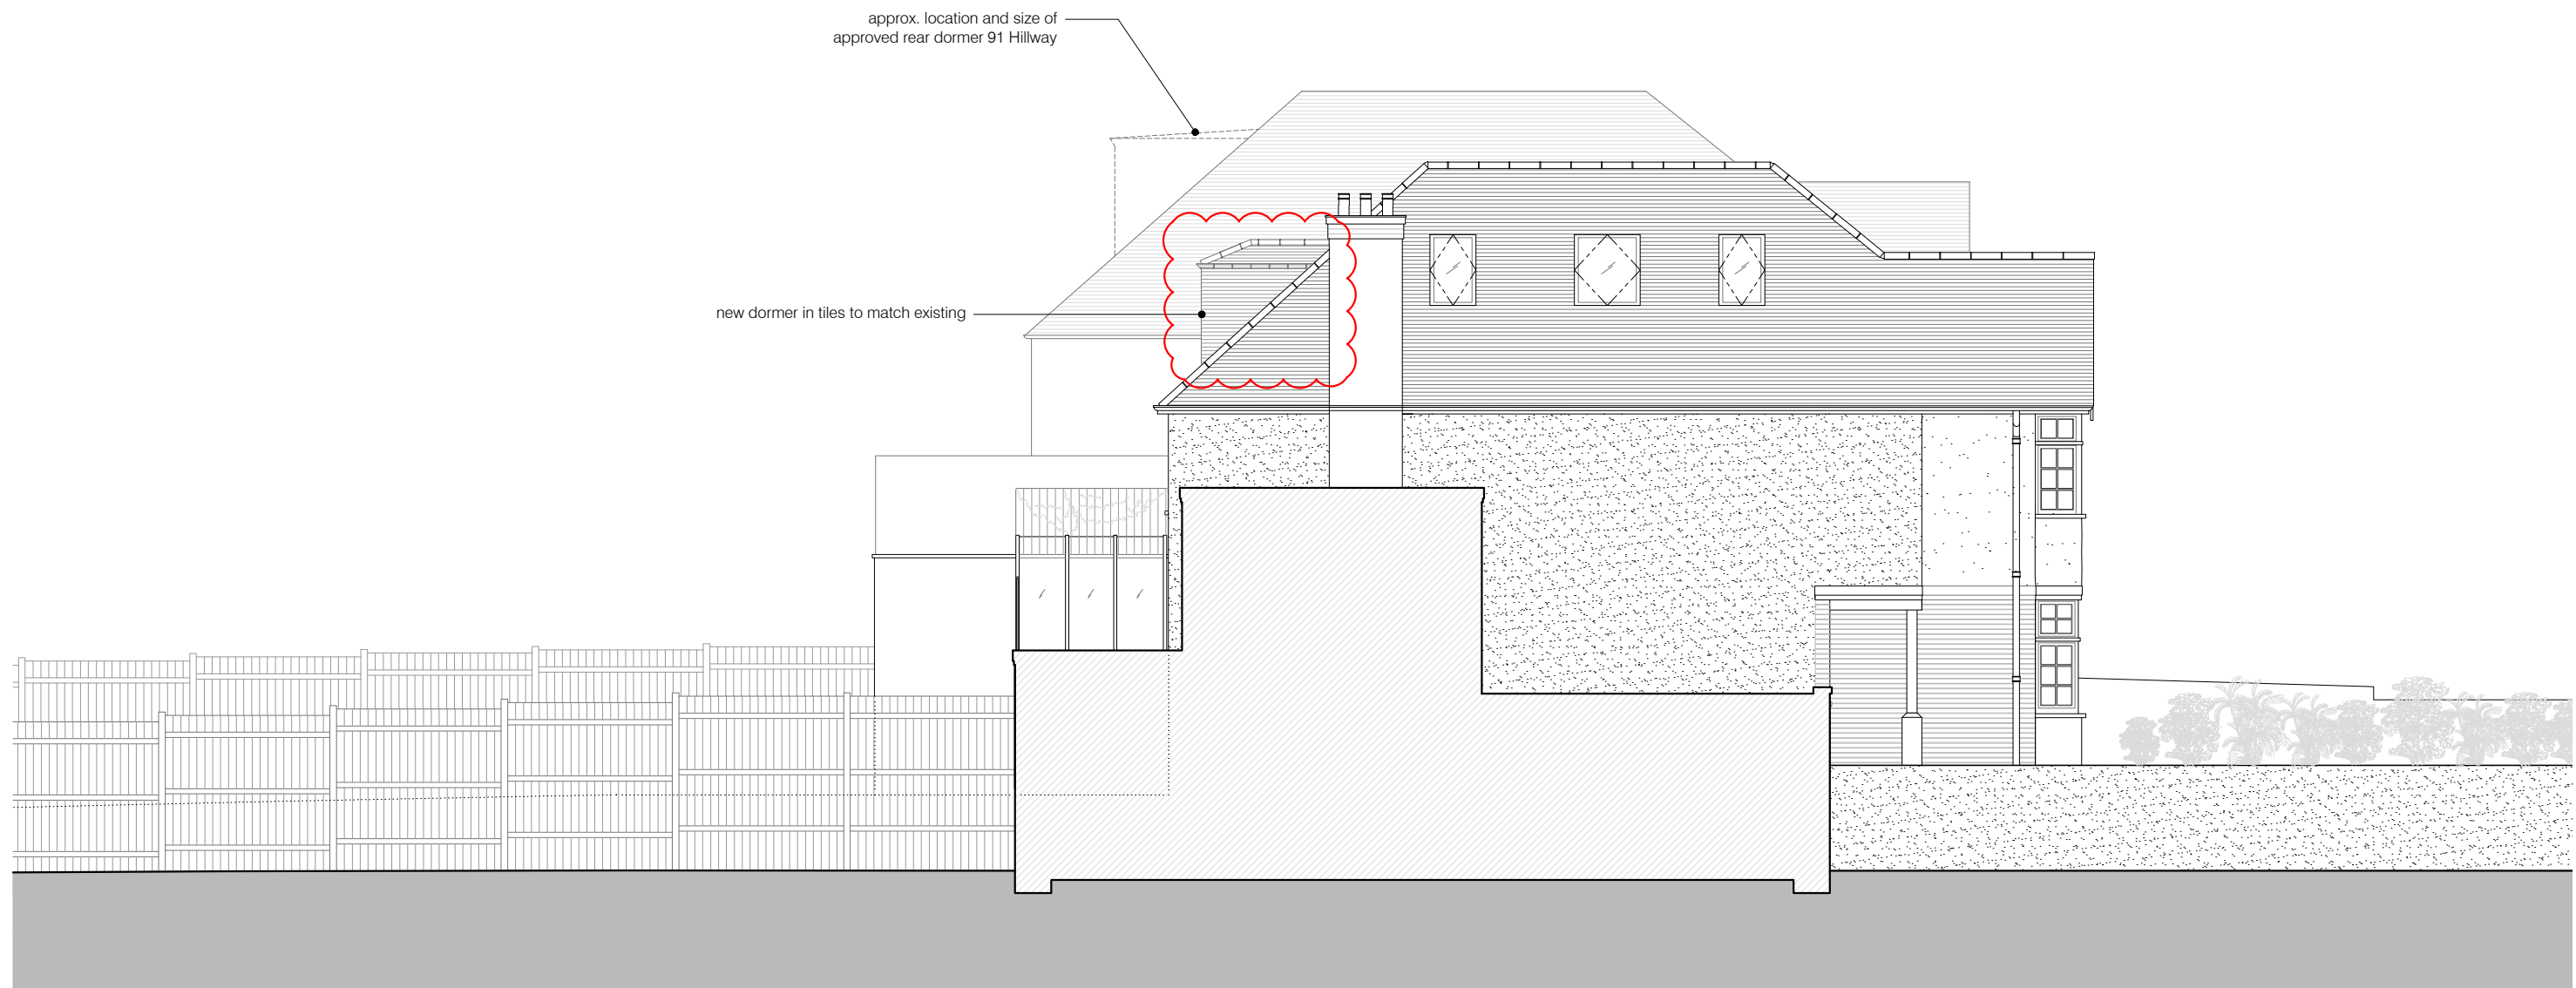

01 PROPOSED SIDE ELEVATION
scale 1:100



0 2 4 10m


project
89 HILLWAY LONDON N6 6AB

BRIAN O'REILLY ARCHITECTS
31 Oval Road, London, NW1 7EA +44 (0)20 7267 1184
www.brianoreillyarchitects.com mail@brianoreillyarchitects.com

status / number
PROPOSED / 430-201-P/ D 1:100 @ A3

drawing
PROPOSED SIDE
ELEVATION / REVISION C

date
05.07.2017

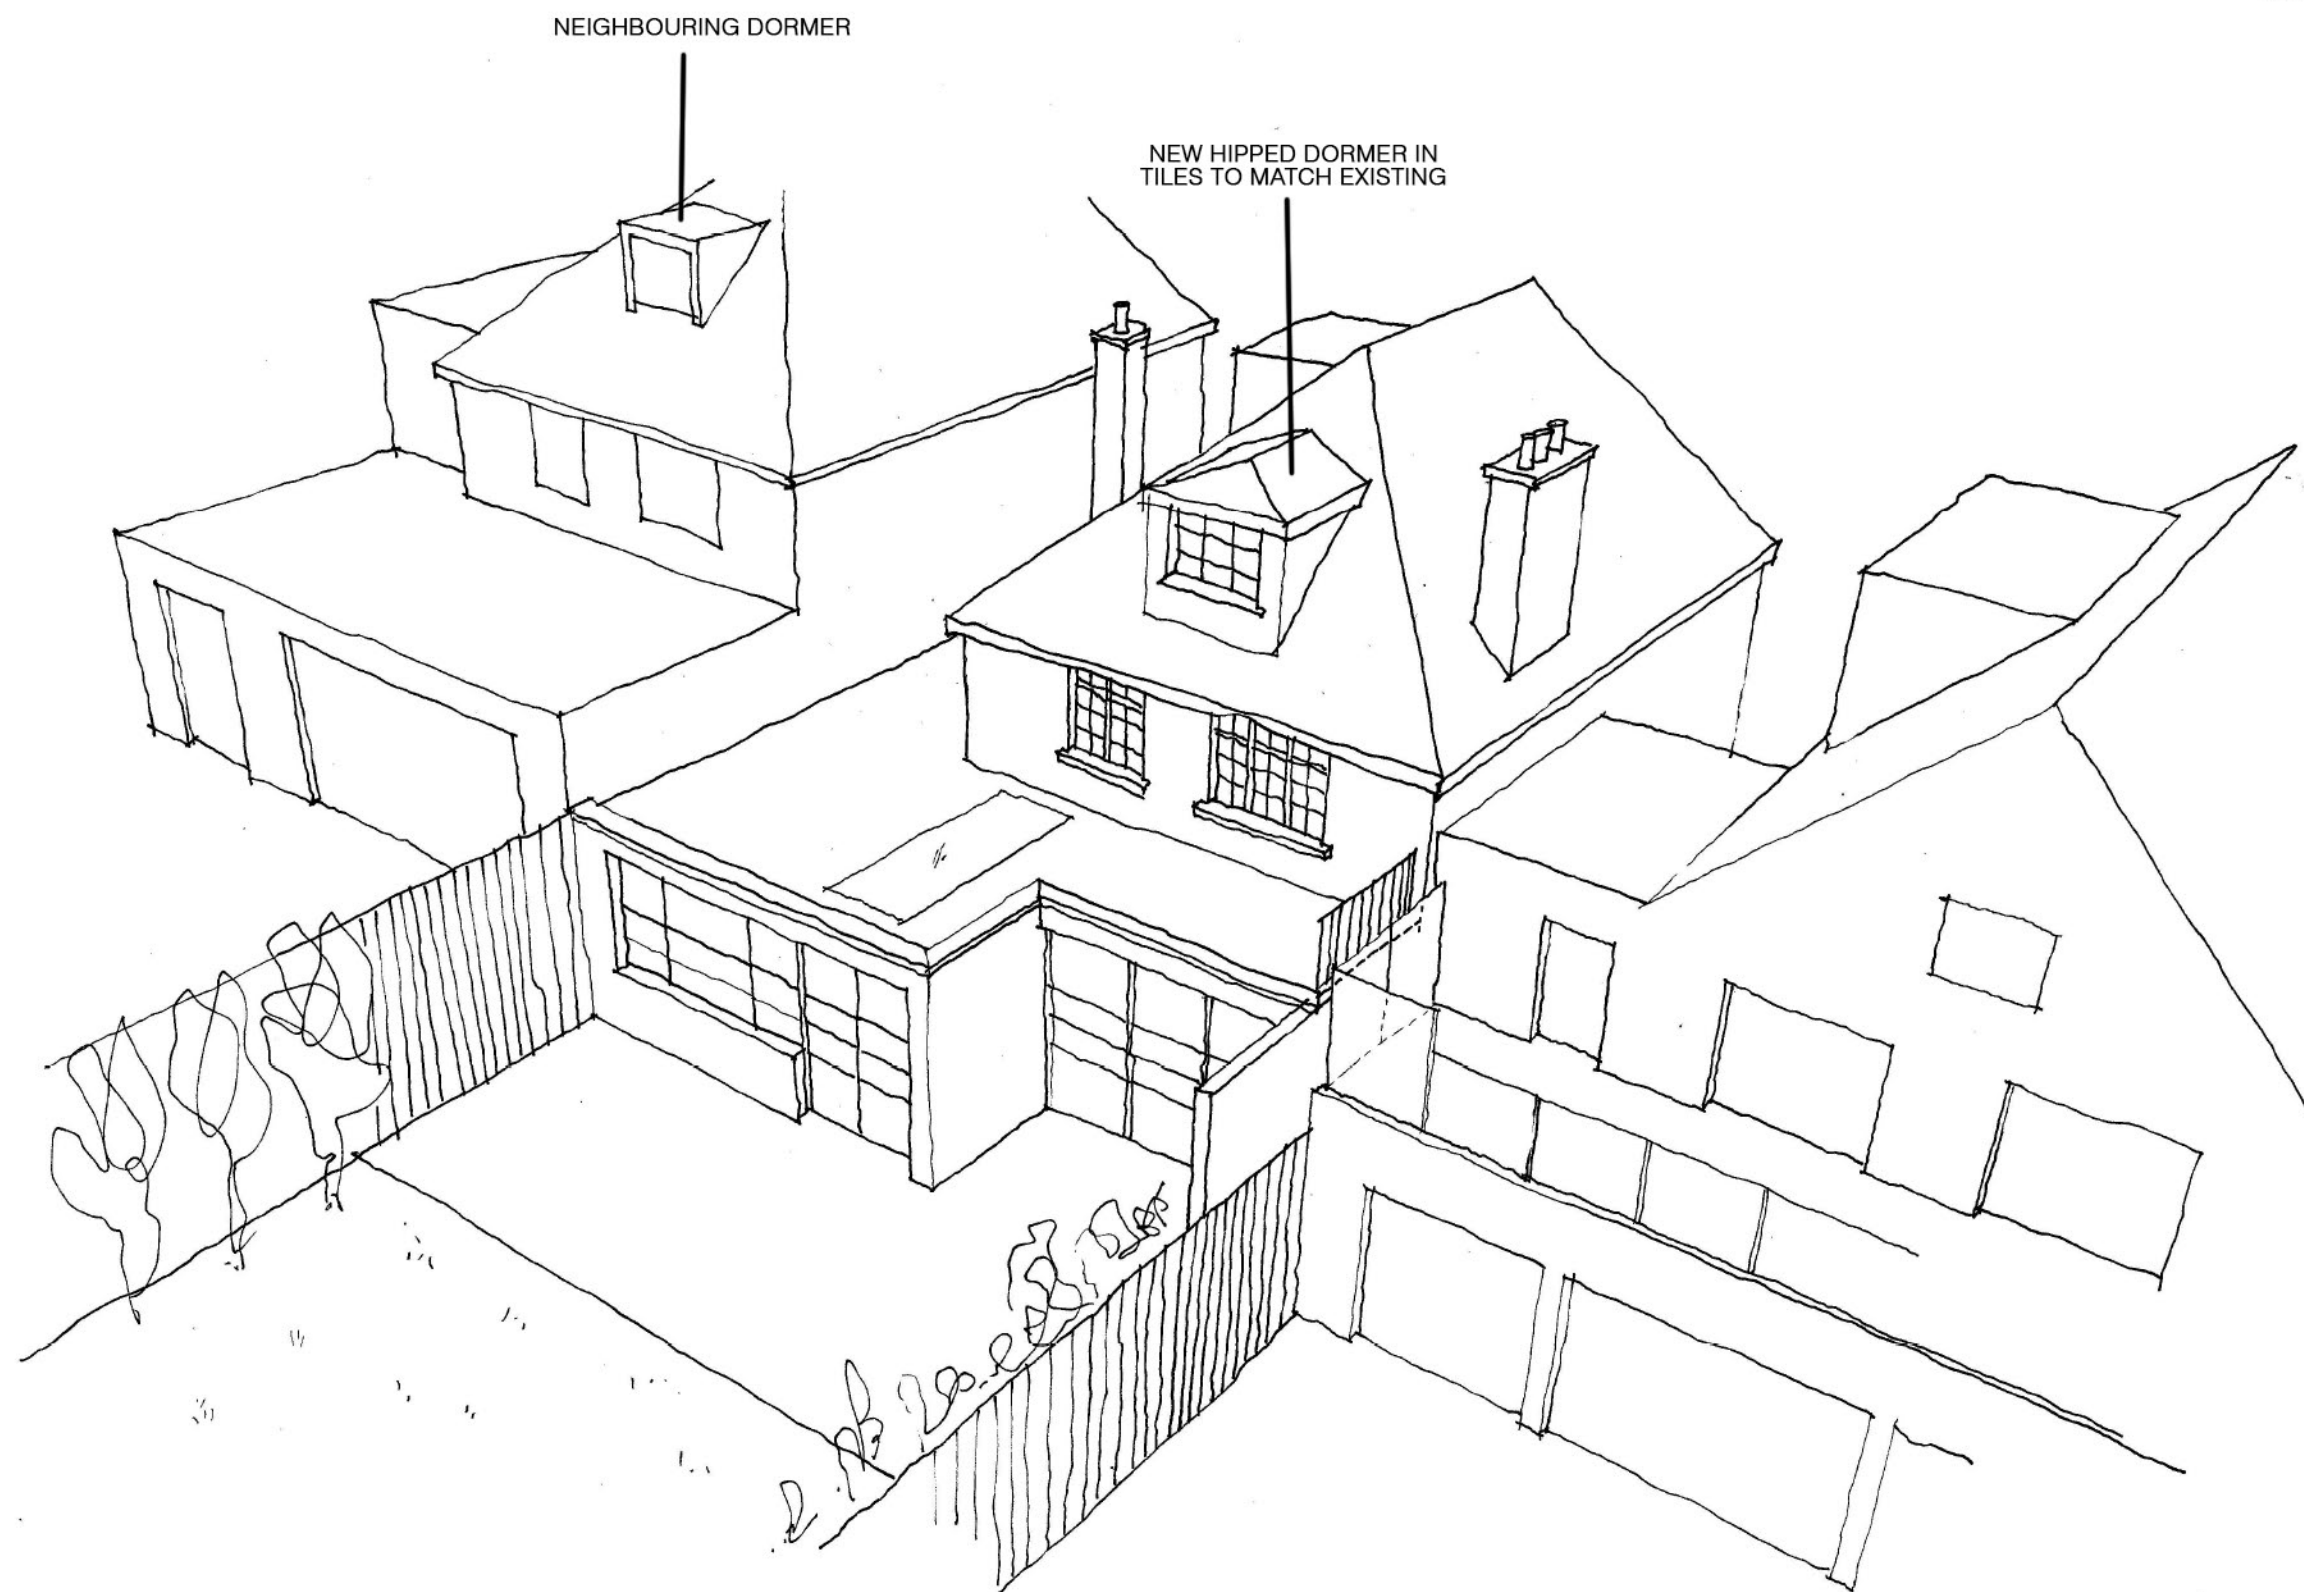

project

89 HILLWAY LONDON N6 6AB

BRIAN O'REILLY ARCHITECTS

31 Oval Road, London, NW1 7EA +44 (0)20 7267 1184
www.brianoreillyarchitects.com mail@brianoreillyarchitects.com

status / number

---- / 430----

drawing

PROPOSED 3D SKETCH

scale

date

06.07.2017