


- GENERAL NOTES**
- BUILDING DESIGN CONSULTANCY UK LTD SHALL HAVE NO RESPONSIBILITY FOR ANY USE MADE OF THIS DOCUMENT OTHER THAN THAT FOR WHICH IT WAS PREPARED AND ISSUED WHICH IS FOR THE BENEFIT OF THE EMPLOYER AND CANNOT BE RELIED UPON BY ANY THIRD PARTY.
 - ALL DIMENSION AND LEVELS SHOULD BE CHECKED ON SITE. DO NOT SCALE FROM THIS DRAWING. EXCEPT FOR PLANNING APPLICATION PURPOSE.
 - ANY DRAWING ERRORS OR DIVERGENCES SHOULD BE BROUGHT TO THE ATTENTION OF BUILDING DESIGN CONSULTANCY UK LTD BEFORE COMMENCEMENT OF THE WORKS ON SITE.
 - ALL NEW WORK TO COMPLY FULLY WITH THE BUILDING REGULATIONS AND TO BE CARRIED OUT TO THE SATISFACTORY INSPECTION OF THE BUILDING CONTROL INSPECTOR.
 - THE CONTRACTOR MUST OBTAIN CONFIRMATION FROM THE CLIENT THAT PARTY WALL AGREEMENTS ARE IN PLACE PRIOR TO COMMENCING ANY WORK ON PARTY WALL AND EXCAVATION WORK WITHIN 3 METRES OF ADJOINING BUILDINGS.
 - ALL NEW CONSTRUCTION WORKS SHALL BE CARRIED OUT IN ACCORDANCE WITH ALL PERTINENT HEALTH AND SAFETY REGULATIONS BY COMPETENT AND EXPERIENCED CONTRACTORS WHO ARE FAMILIAR WITH THE TYPE OF WORK TO BE UNDERTAKEN. OPERATIVES MUST RECEIVE FULL AND APPROPRIATE TRAINING FOR THE OPERATIONS THEY ARE TO UNDERTAKE.
 - FOR PROPOSED SCHEME DESIGN REFER TO DRAWING NUMBERED 16524/02

SCHEDULE OF AREAS
 TOTAL SITE AREA = 92.1 SQUARE METRES
 TOTAL GROSS INTERNAL FLOOR AREA = 203.4 SQ M

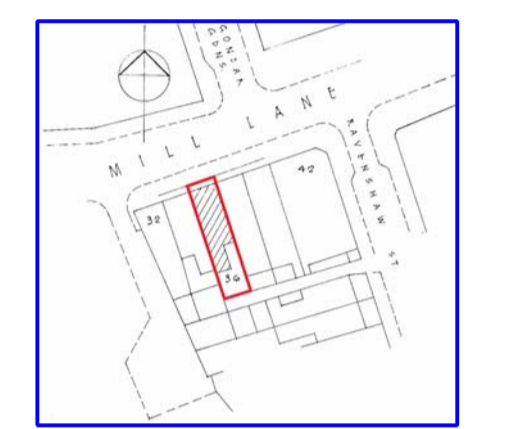

20 0 20 40 60
 Metres
SITE LOCATION PLAN
 1 to 1250 @ A1 size

REVISIONS
 A, 3rd APRIL 2017
 UPDATED FOR PLANNING APPLICATION.

PLANNING APPLICATION DRAWING
 © The design is the Architects' copyright.


PROJECT
 ADDITIONAL FLOOR FOR EXISTING FLAT

SITE
 36 MILL LANE
 LONDON
 NW6 1NR


TITLE
 EXISTING ARRANGEMENT

Building Design Consultancy UK Ltd
 Chartered Architects
 Y. J. A. Themistocli BSc, Dip. Arch (Hons), RIBA.
 42 Forestdale, London N14 7DX. Tel: 020 8886 4297


SCALE 1/50 at A1 size	DATE March 2017
DRAWING NUMBER 16524/01	REVISION A

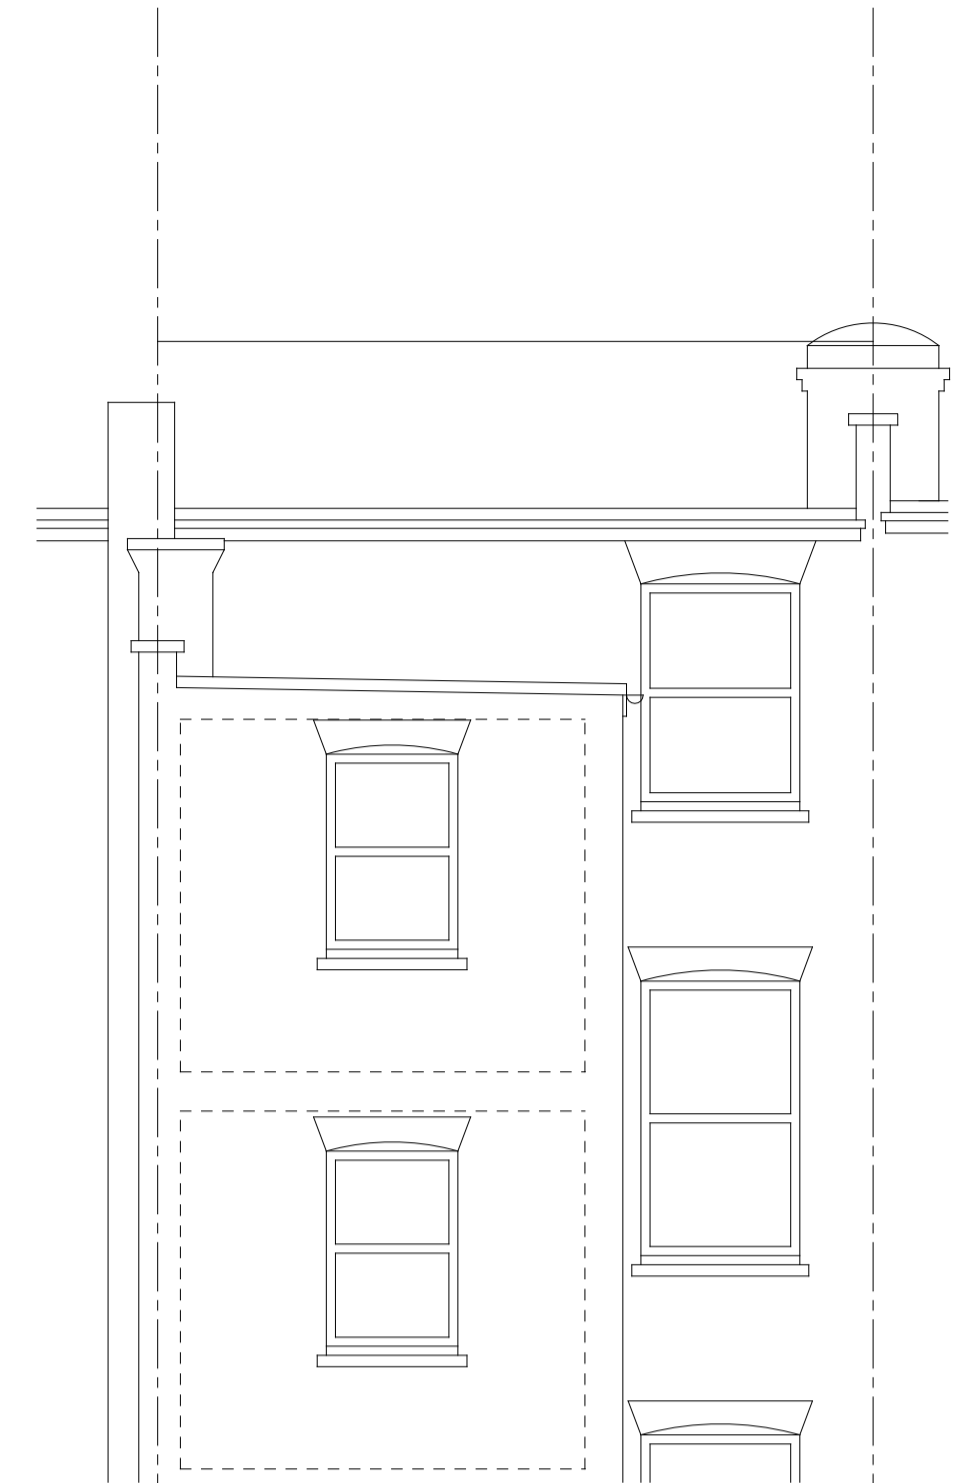


REAR ELEVATION

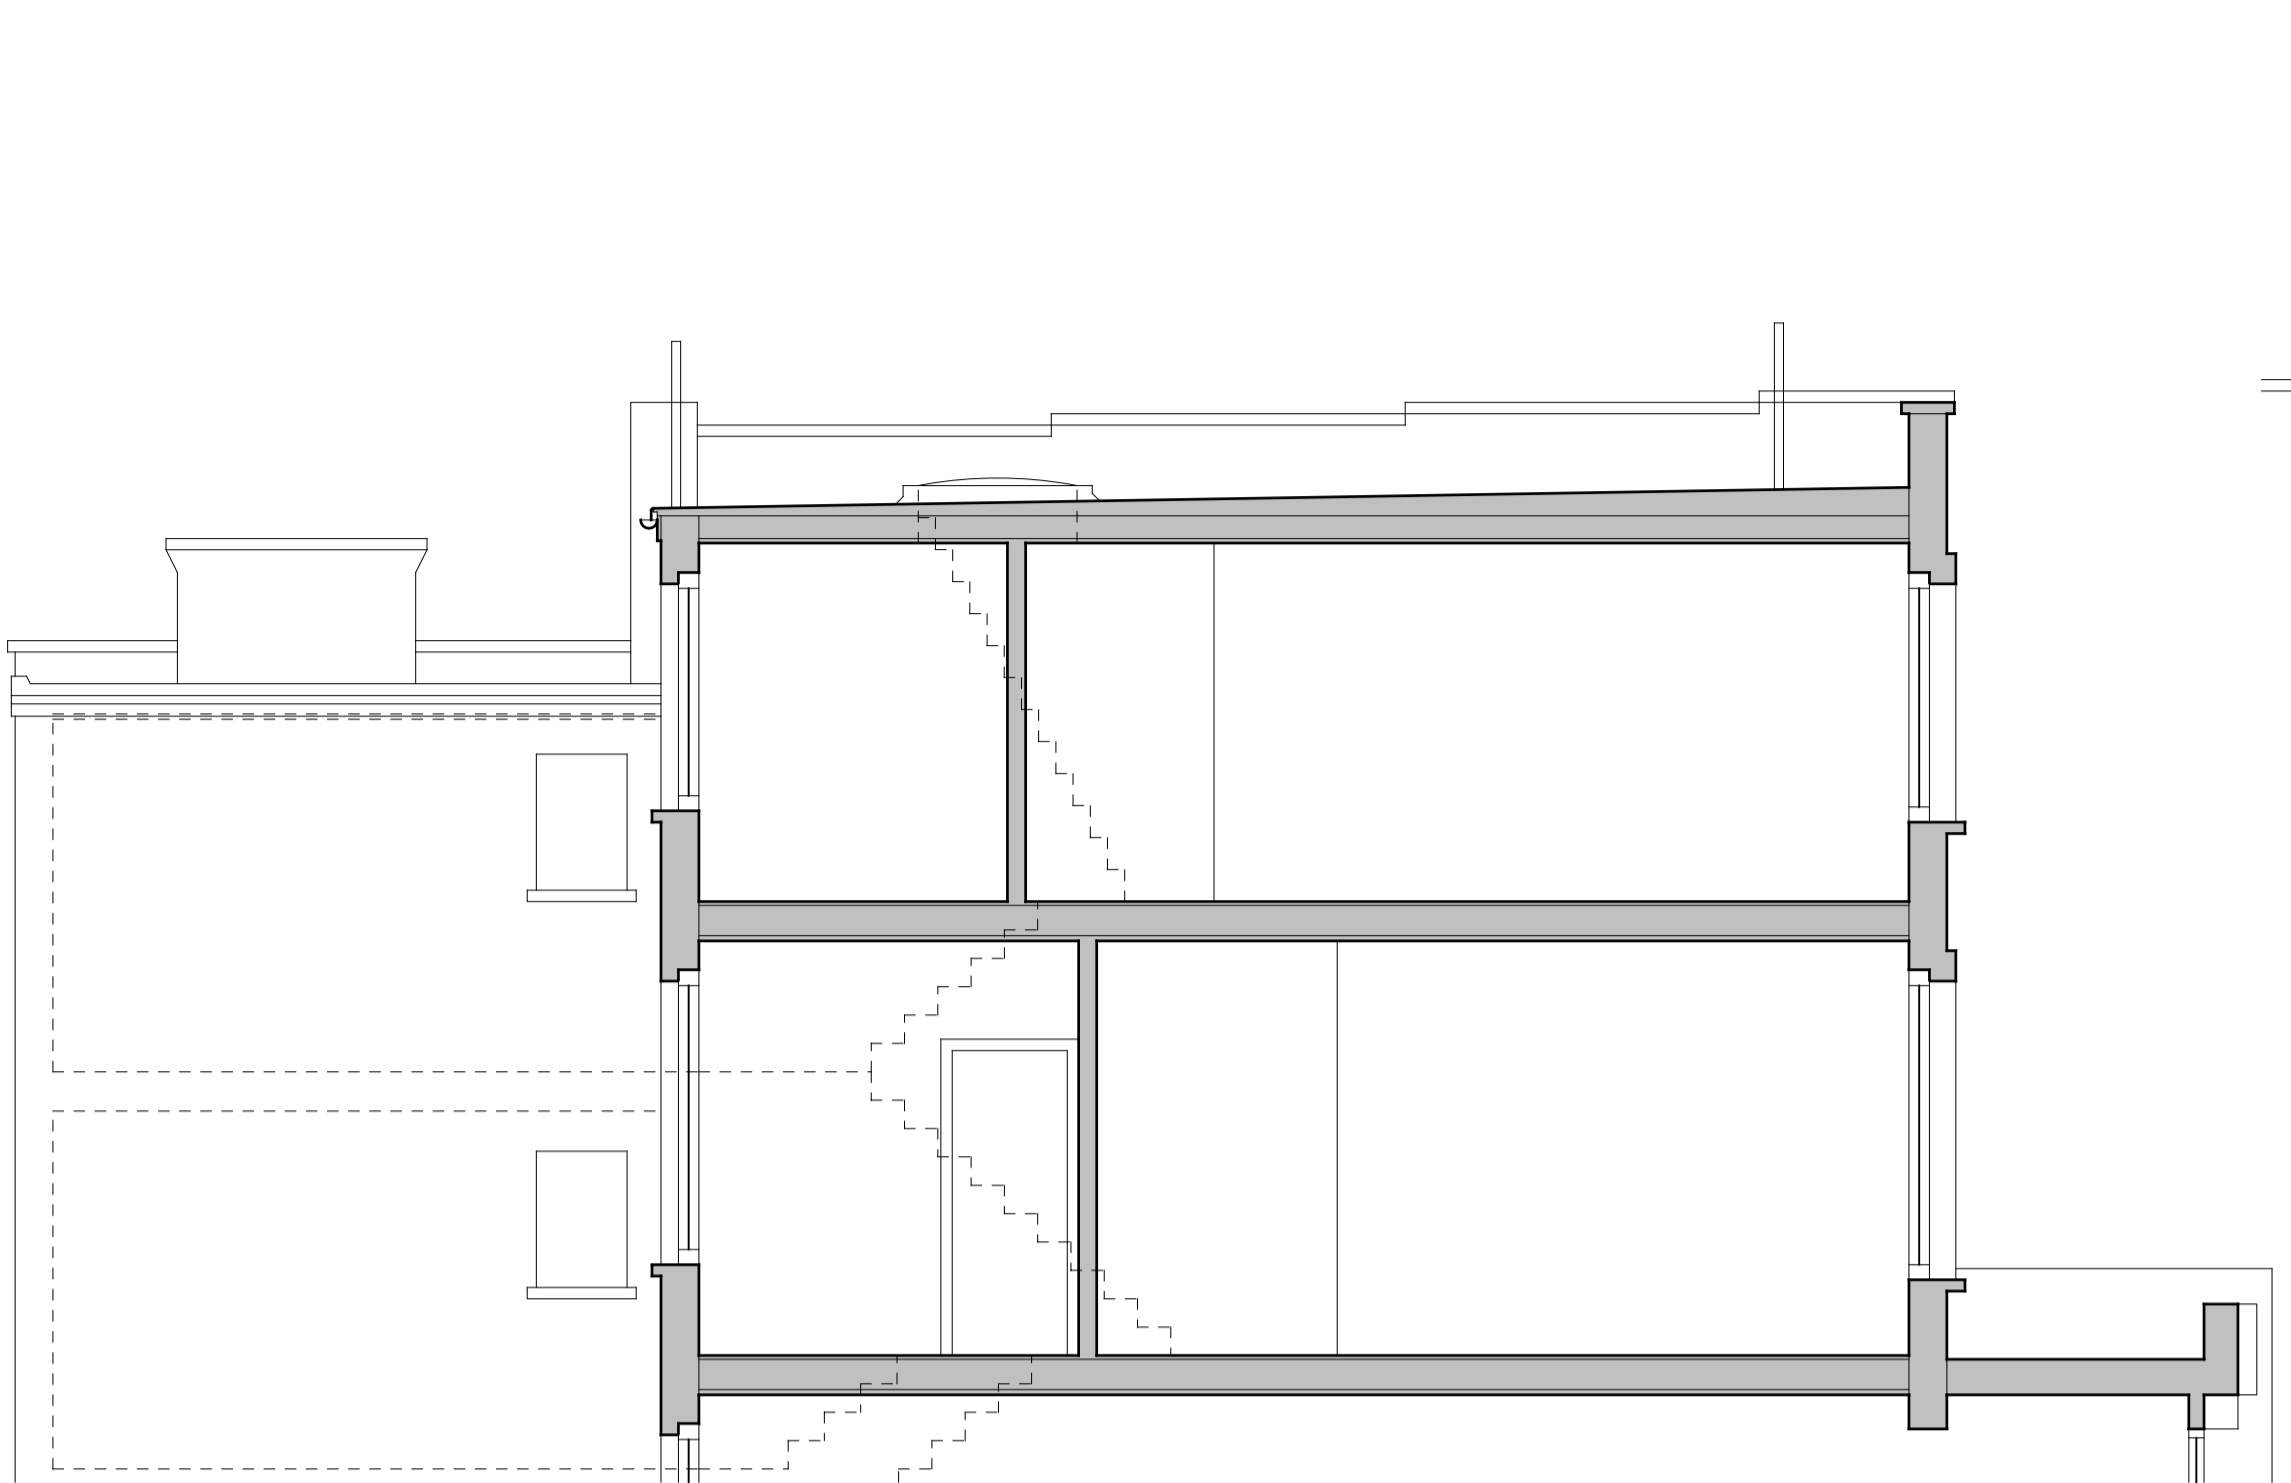


CROSS SECTION A-A

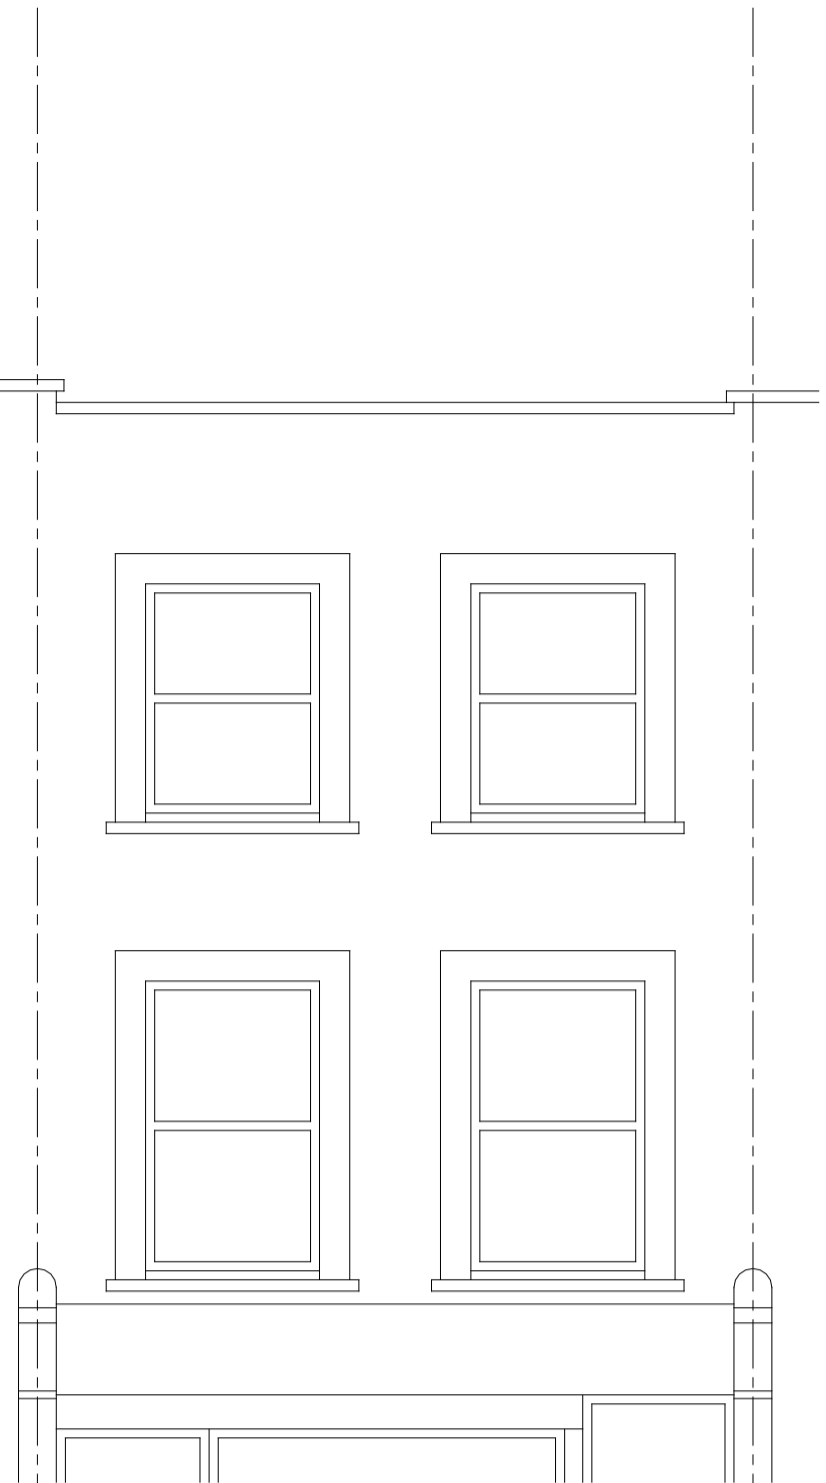


FRONT ELEVATION

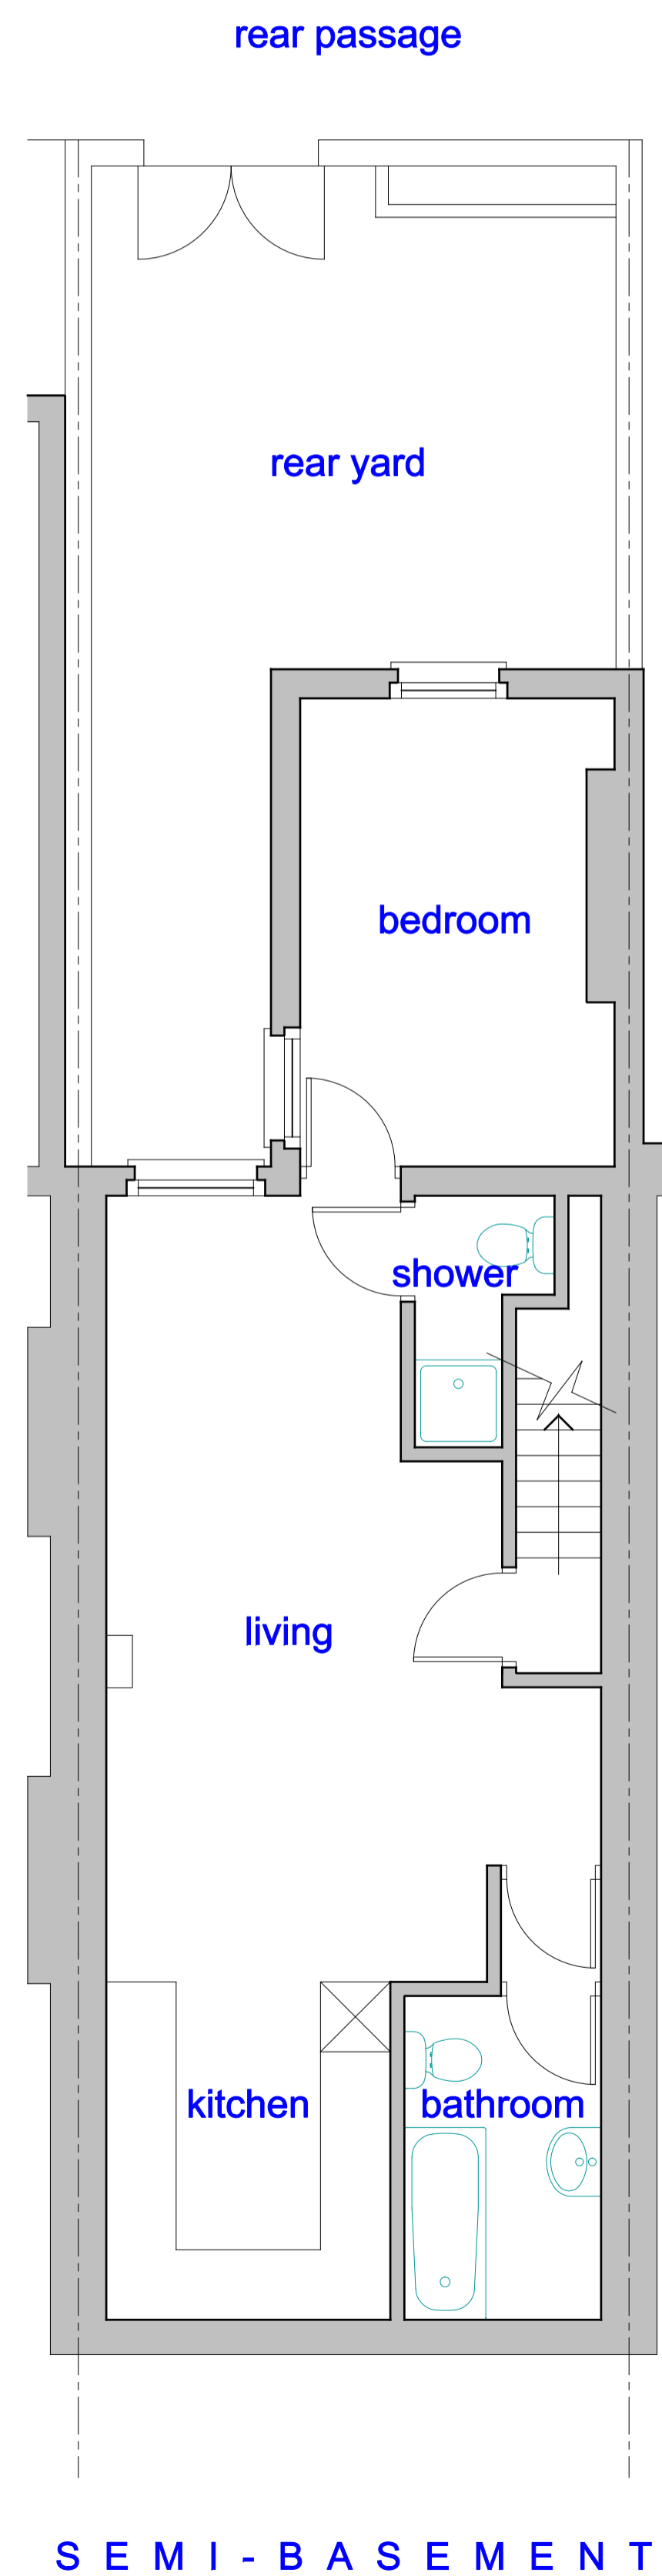


SEMI-BASEMENT

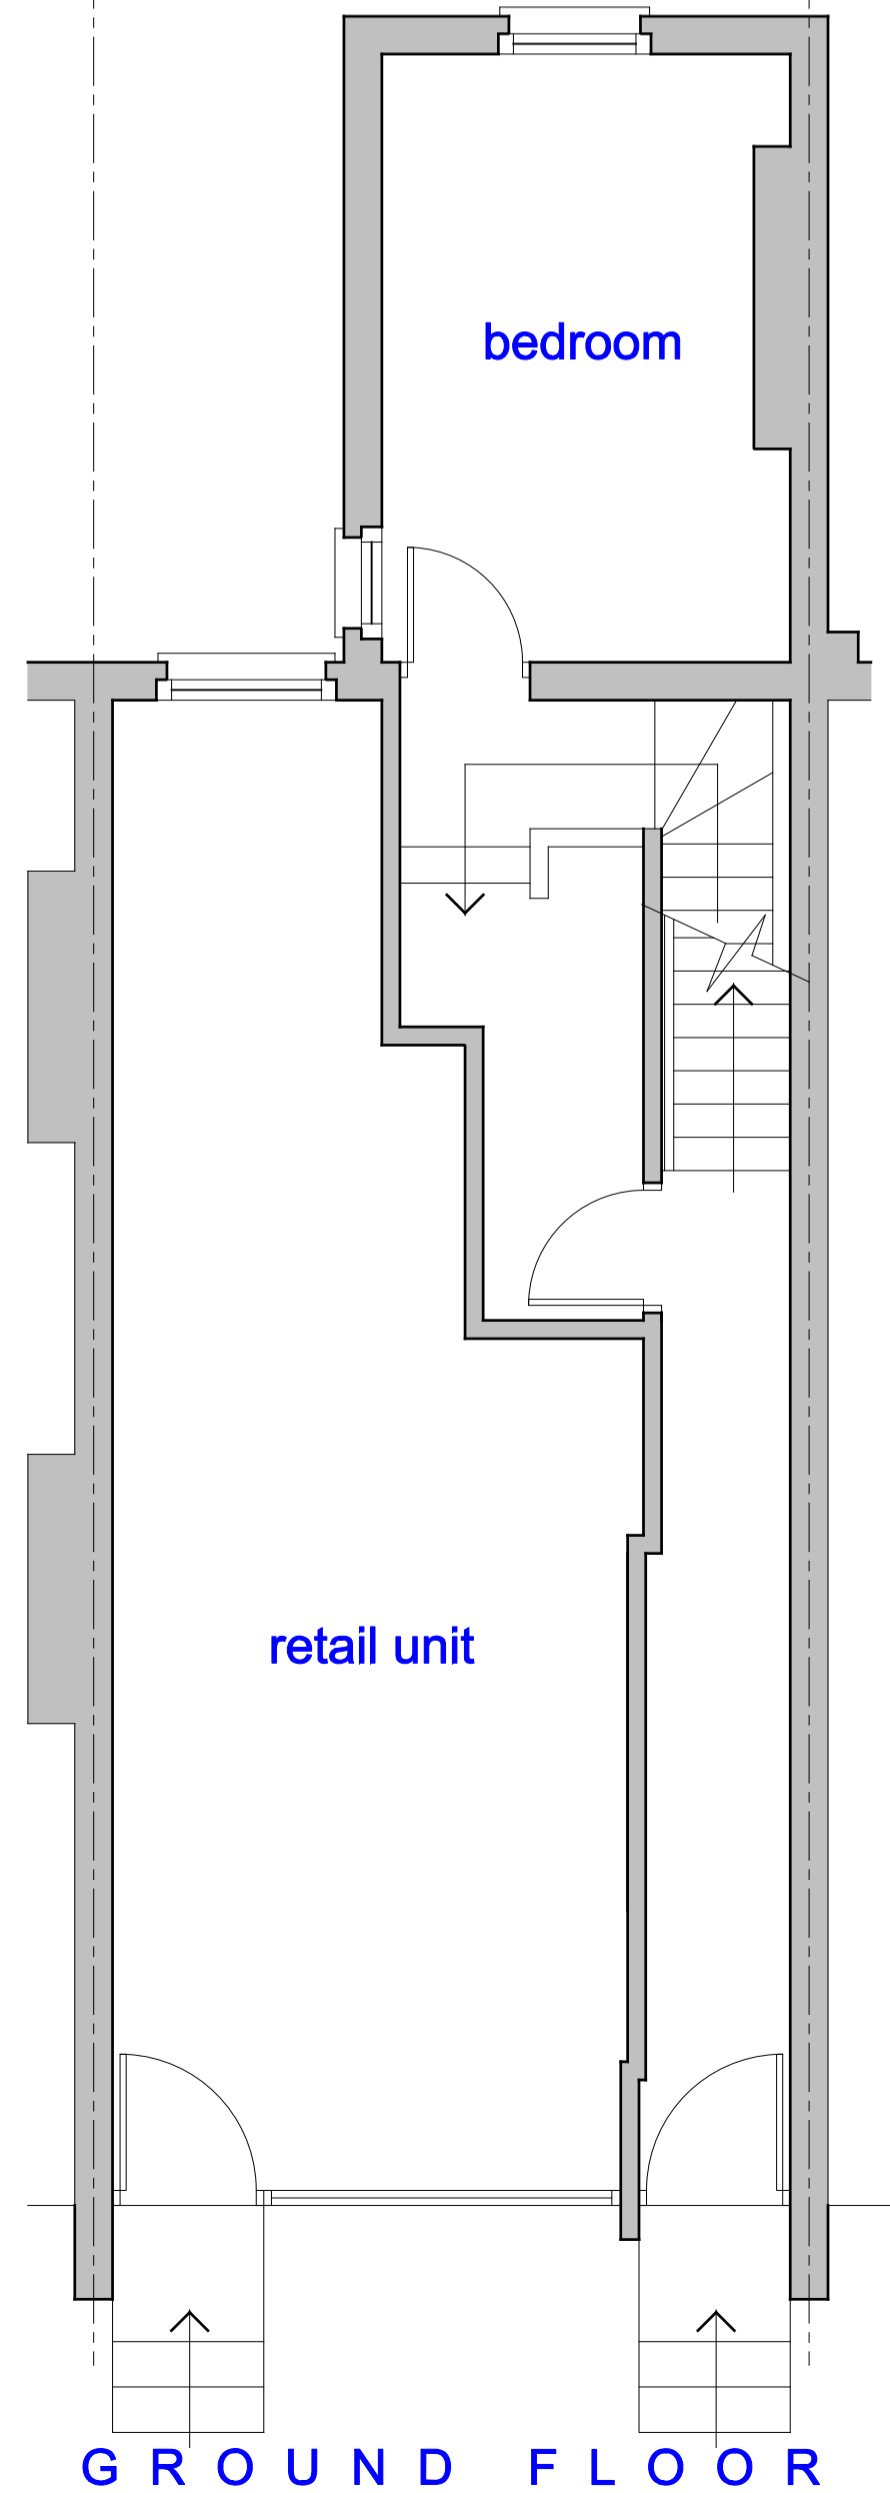


GROUND FLOOR

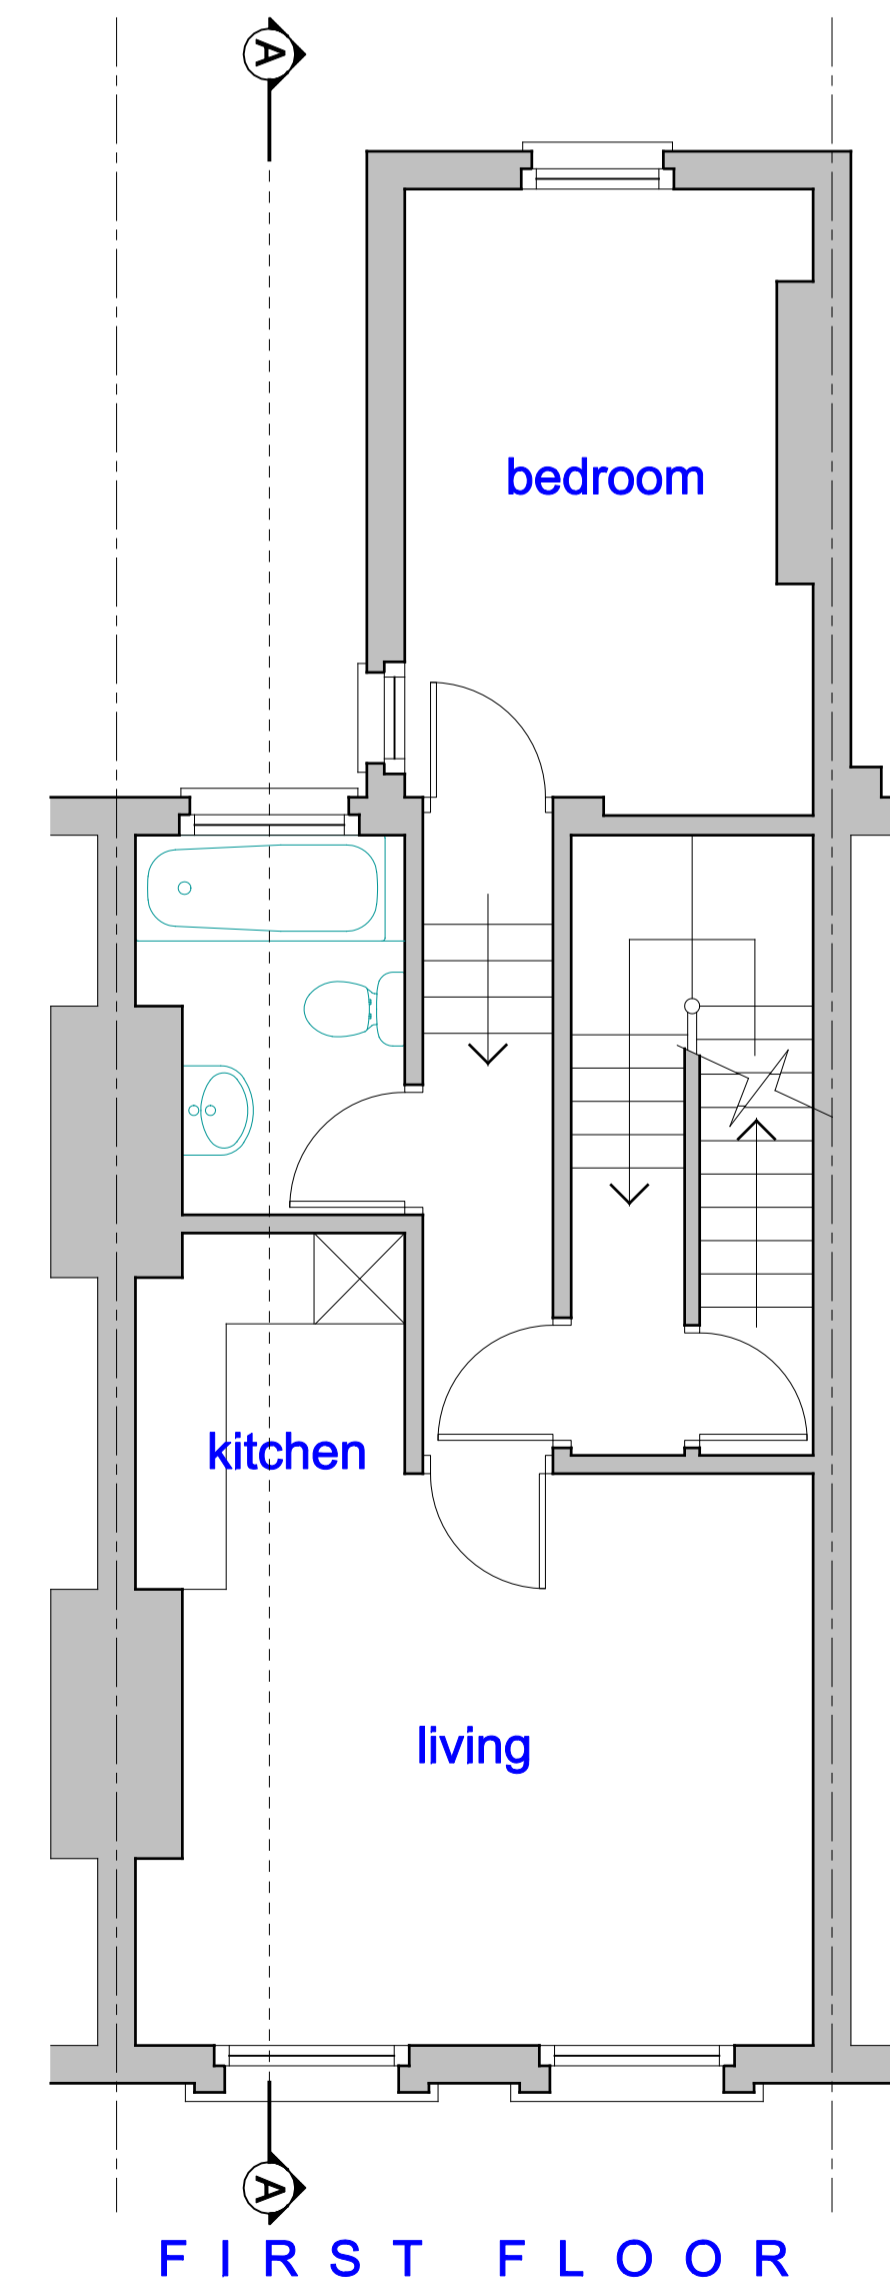

FIRST FLOOR

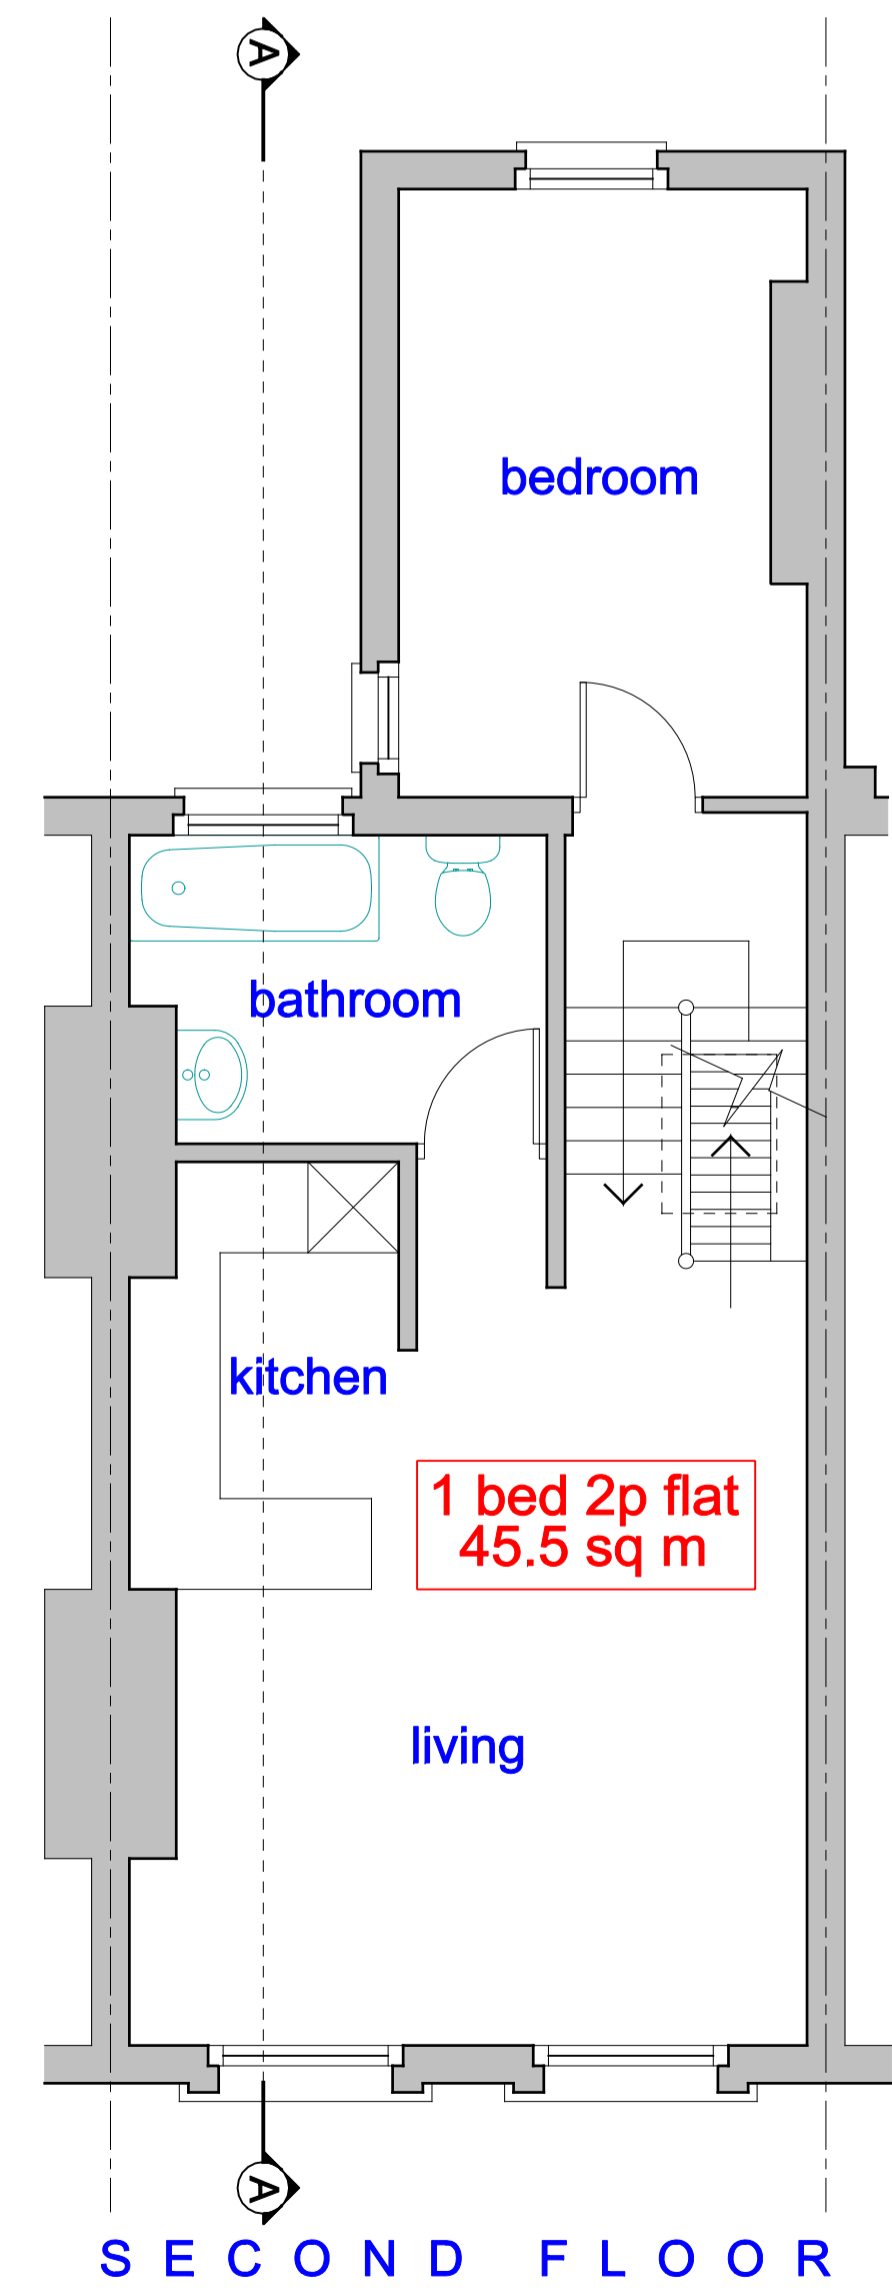

SECOND FLOOR

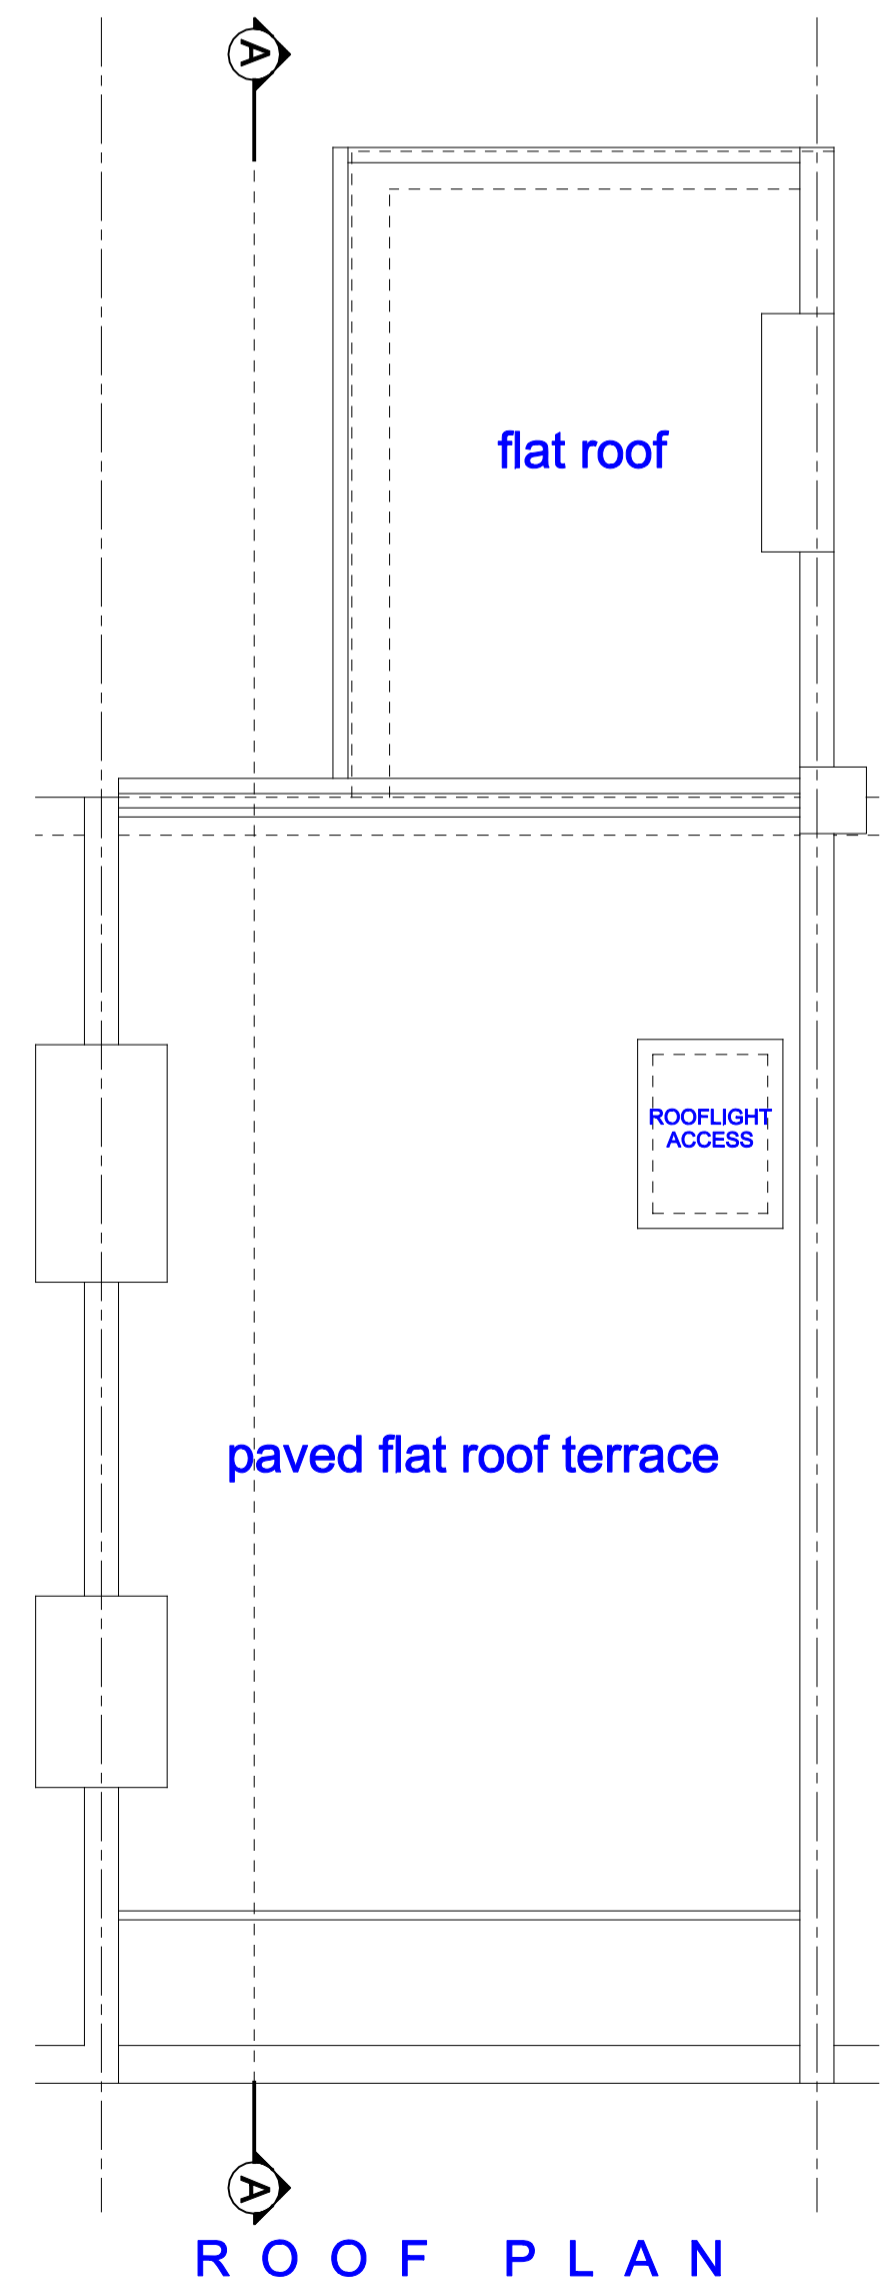

ROOF PLAN

