

EXISTING LOWER GROUND FLOOR PLAN

PLAN
Approved plan as per planning and listed building consent
PLANNING - 2016/6486/P
LISTED BUILDING CONSENT - 2016/6595/L



A	27.07.17	KW	ISSUED FOR PLANNING APPLICATION	KW
Rev	Date	Dwn	Description	Chk


Project	10 PROVOST ROAD - NW3 4ST
Title	EXISTING LOWER GROUND FLOOR PLAN


Job No	74	Drg No	74.101	Rev	A
Scale	1:50 @ A3	Date	26.07.2017	Sheet	A1
Client		Drawn	kw	Check	kw

Do not scale. Illustrated material subject to copyright.
All dimensions to be checked on site and errors to be reported to architect

EXISTING LOWER GROUND FLOOR -
REAR GARDEN PLAN

PLAN
Approved plan as per planning and listed building
consent
PLANNING - 2016/6486/P
LISTED BUILDING CONSENT - 2016/6595/L

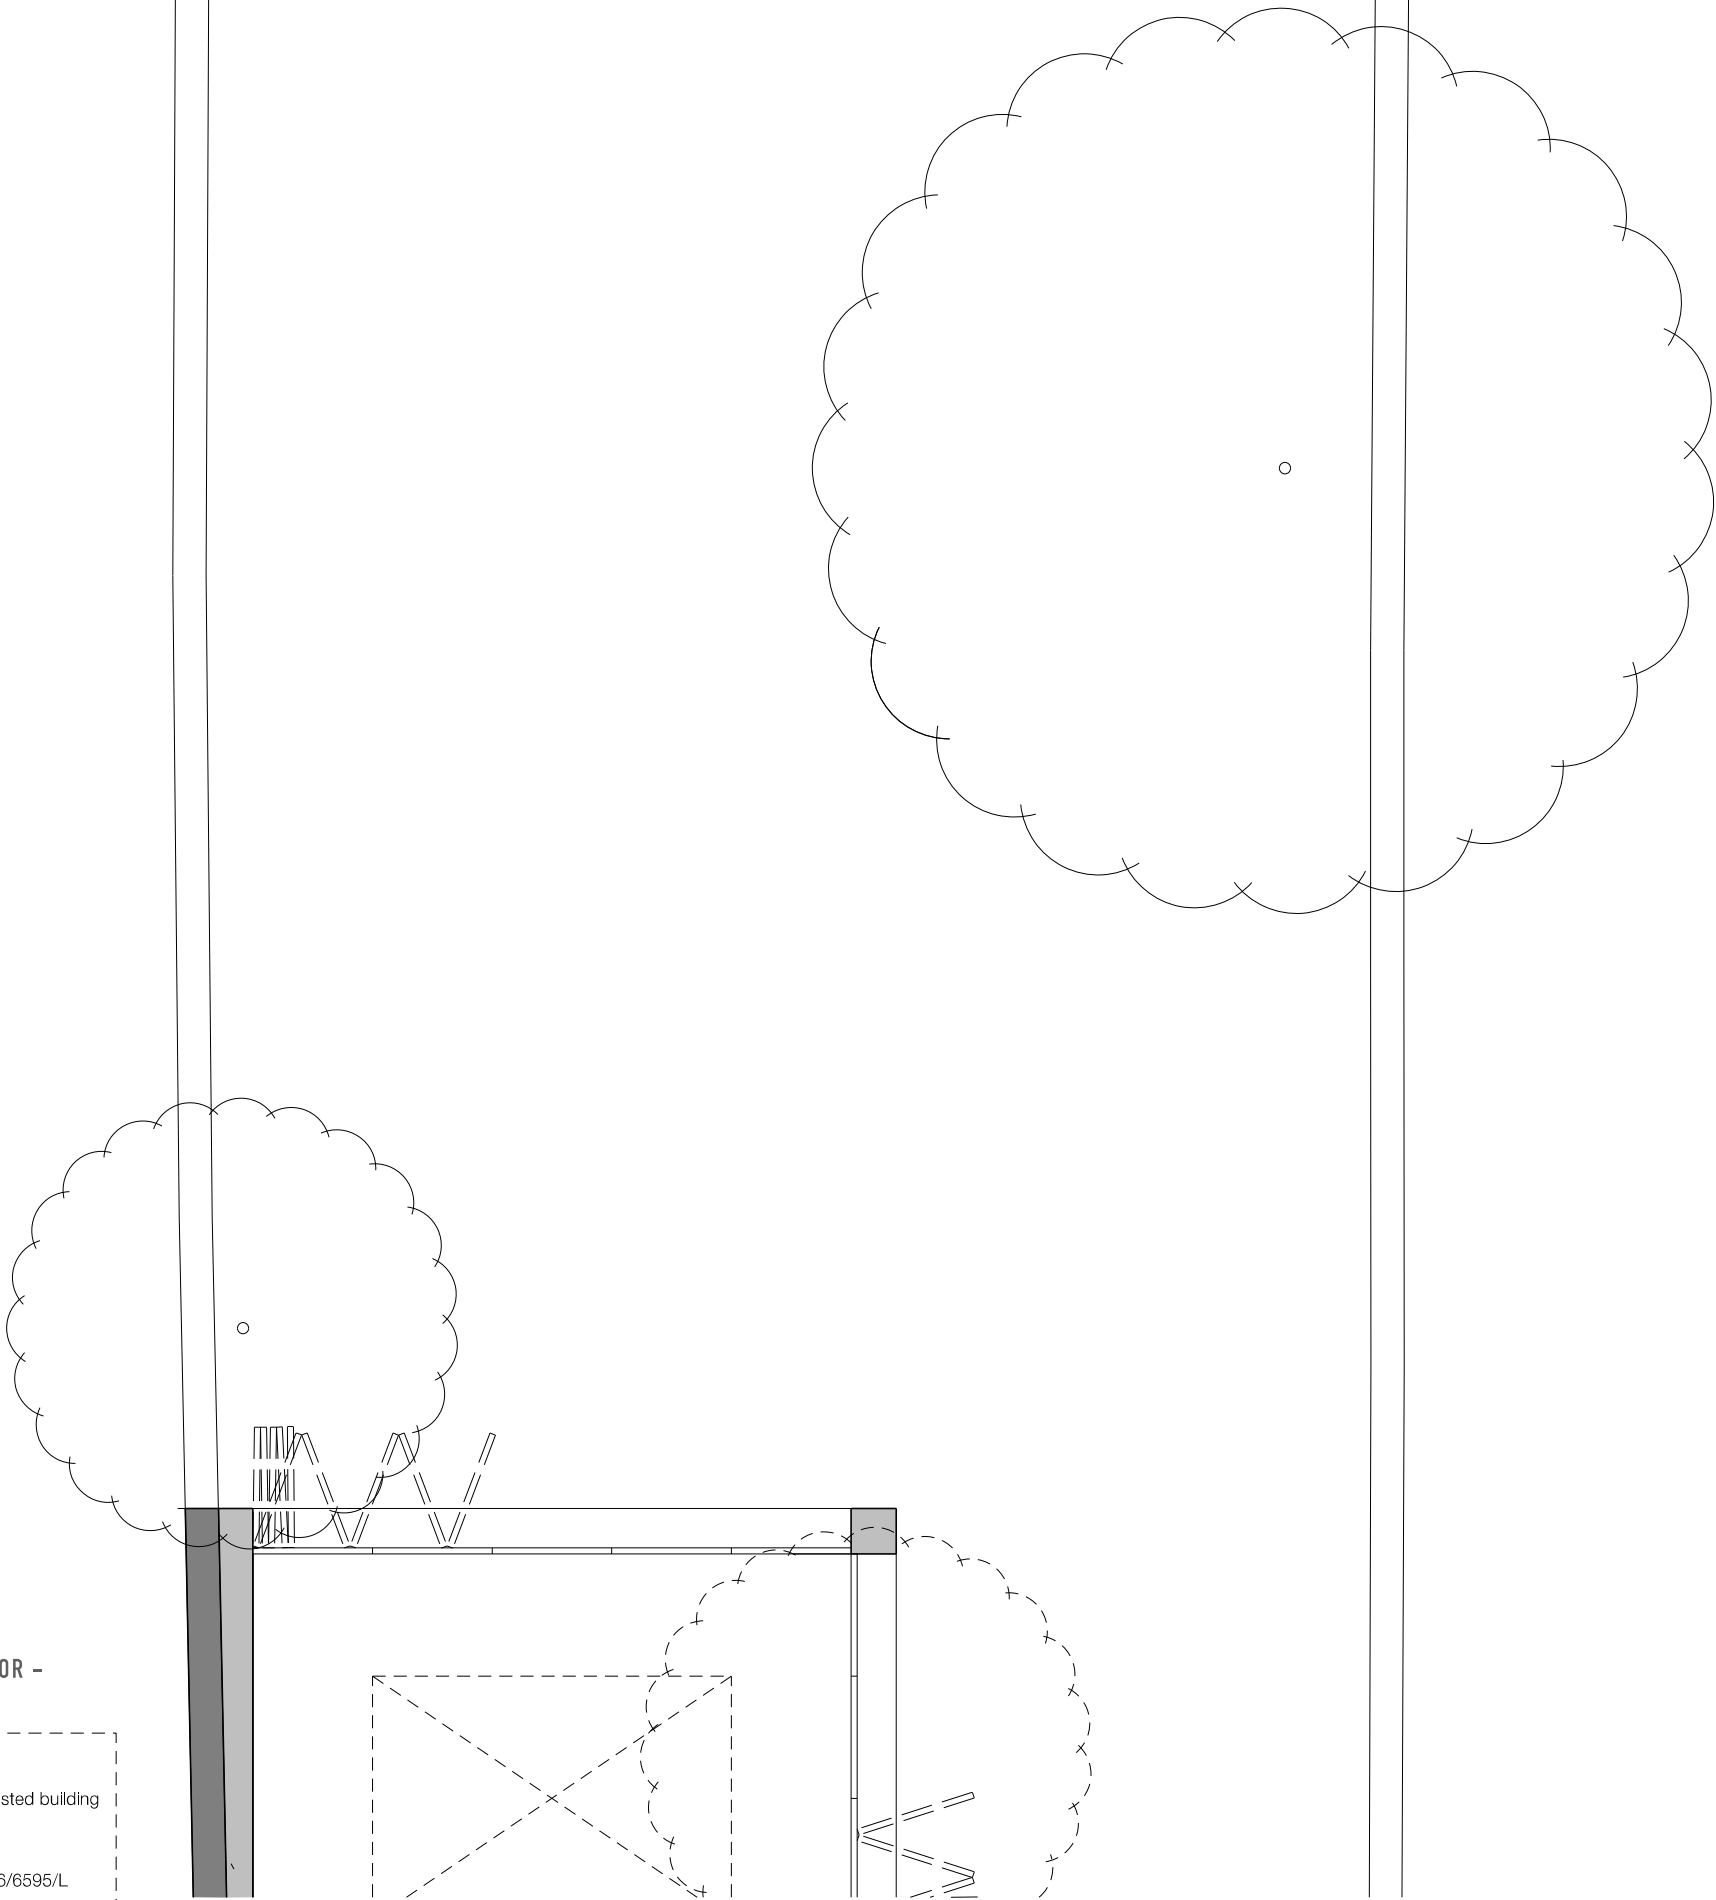

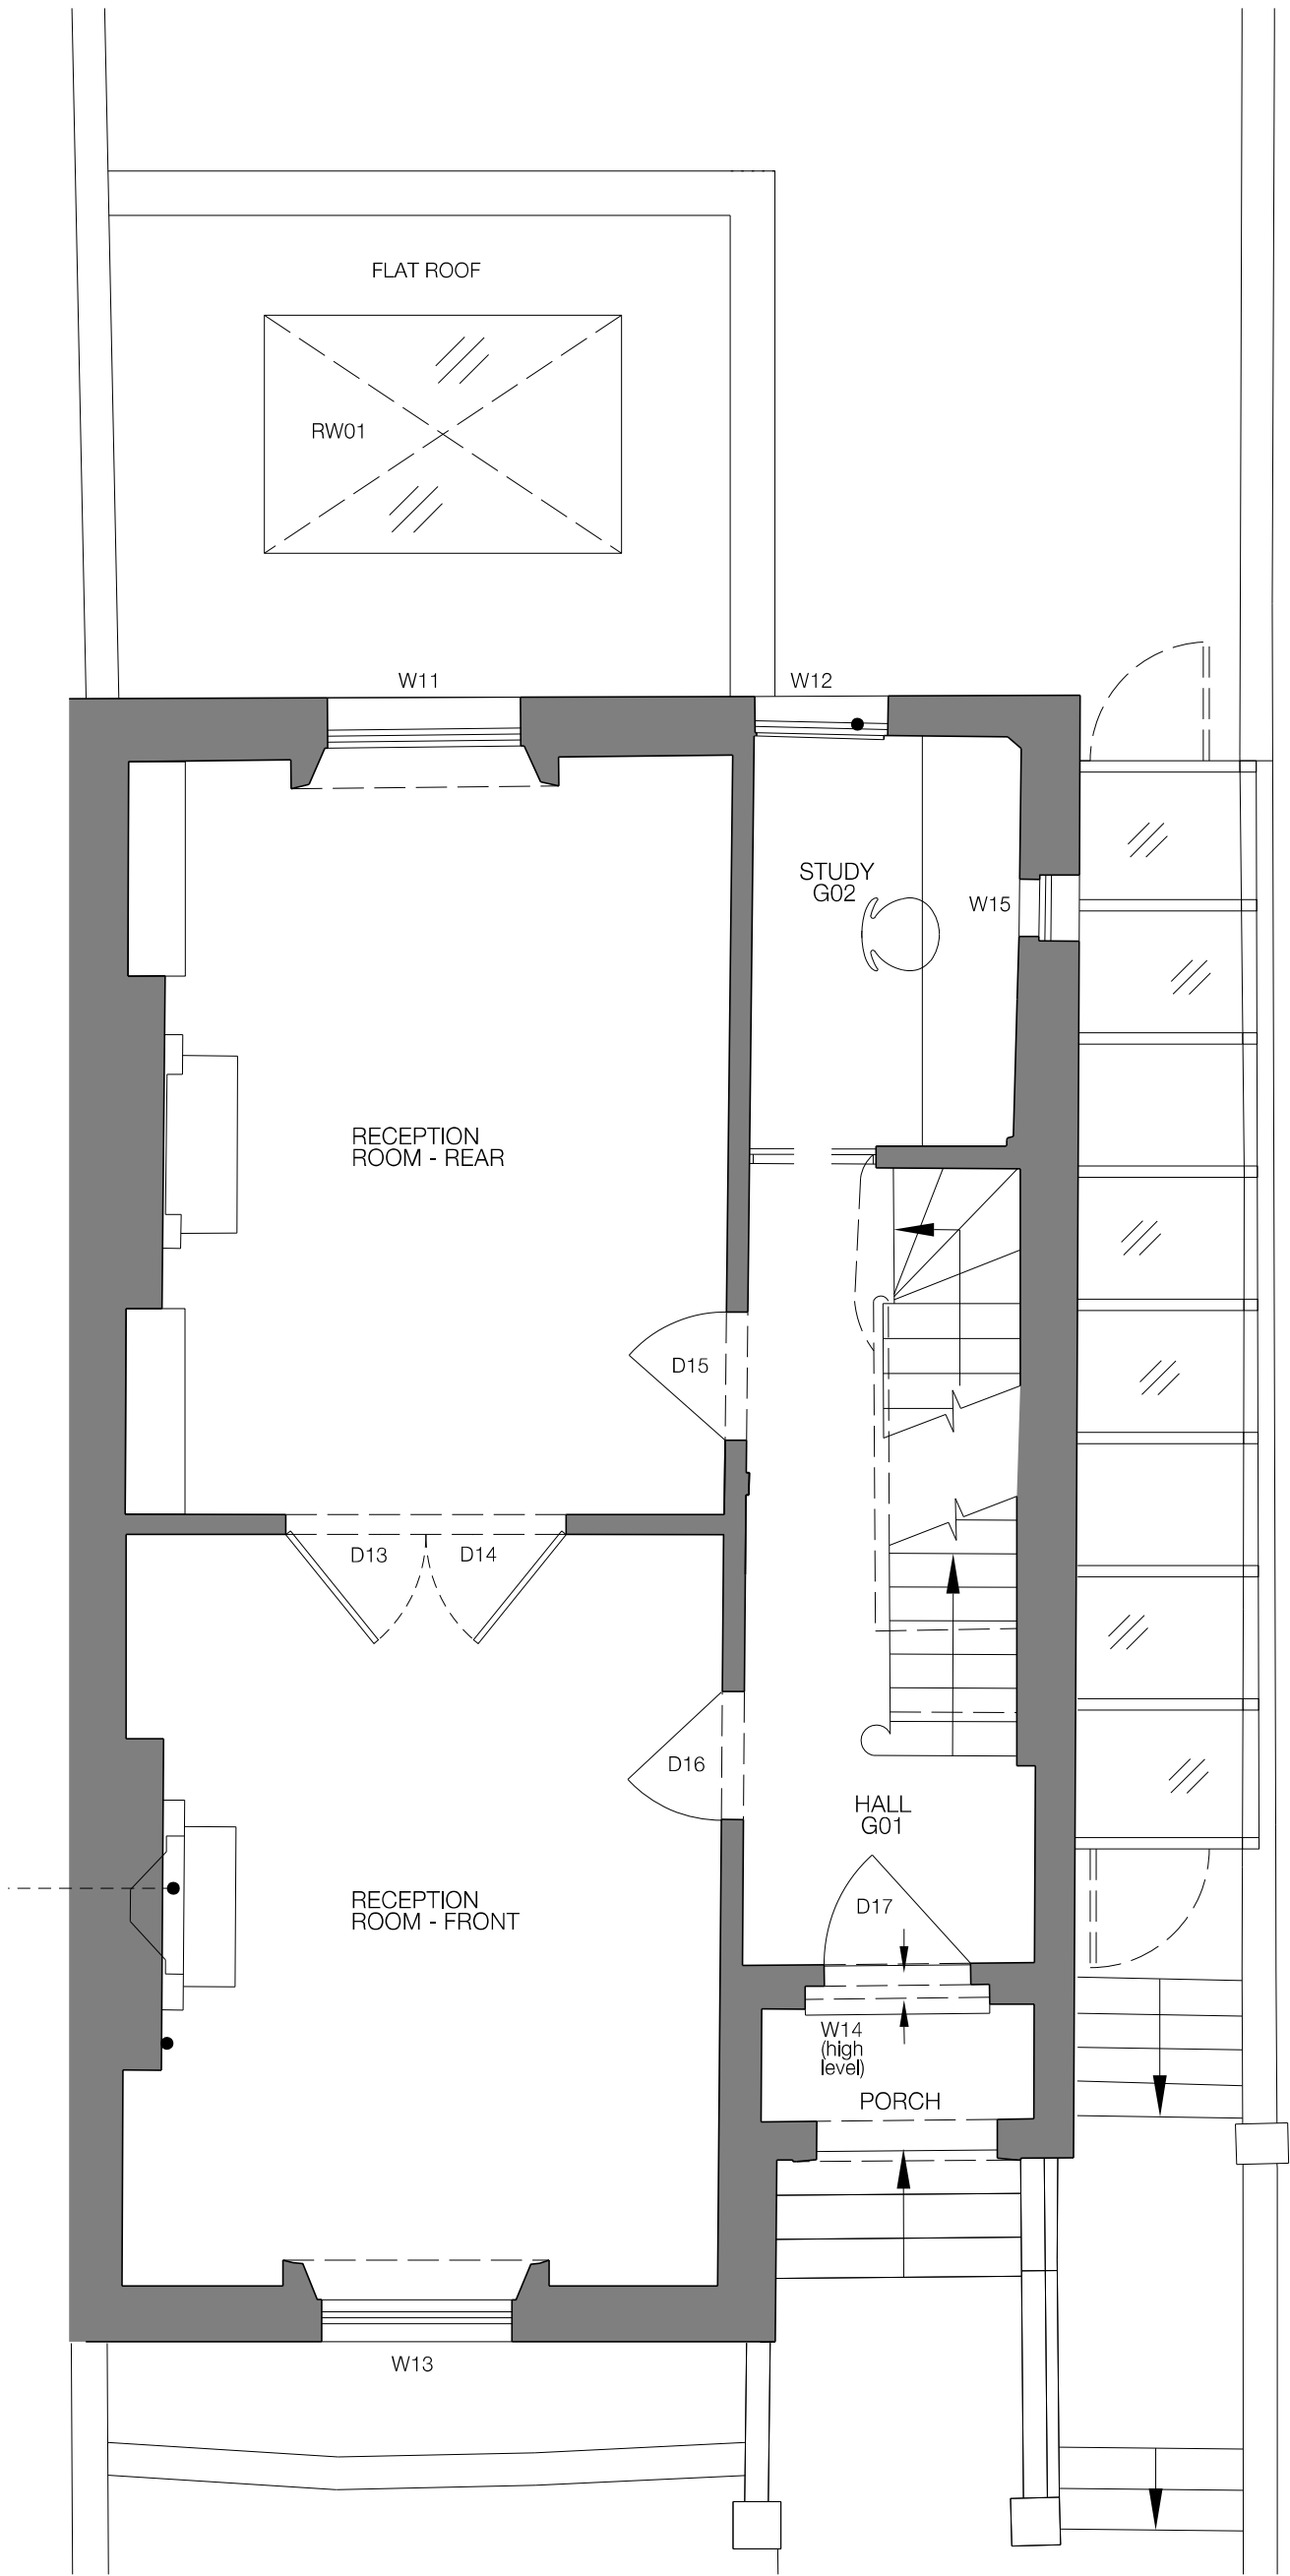

- Existing Construction
- Proposed Construction

EXISTING GROUND FLOOR PLAN


PLAN

Approved plan as per planning and listed building consent

PLANNING - 2016/6486/P

LISTED BUILDING CONSENT - 2016/6595/L



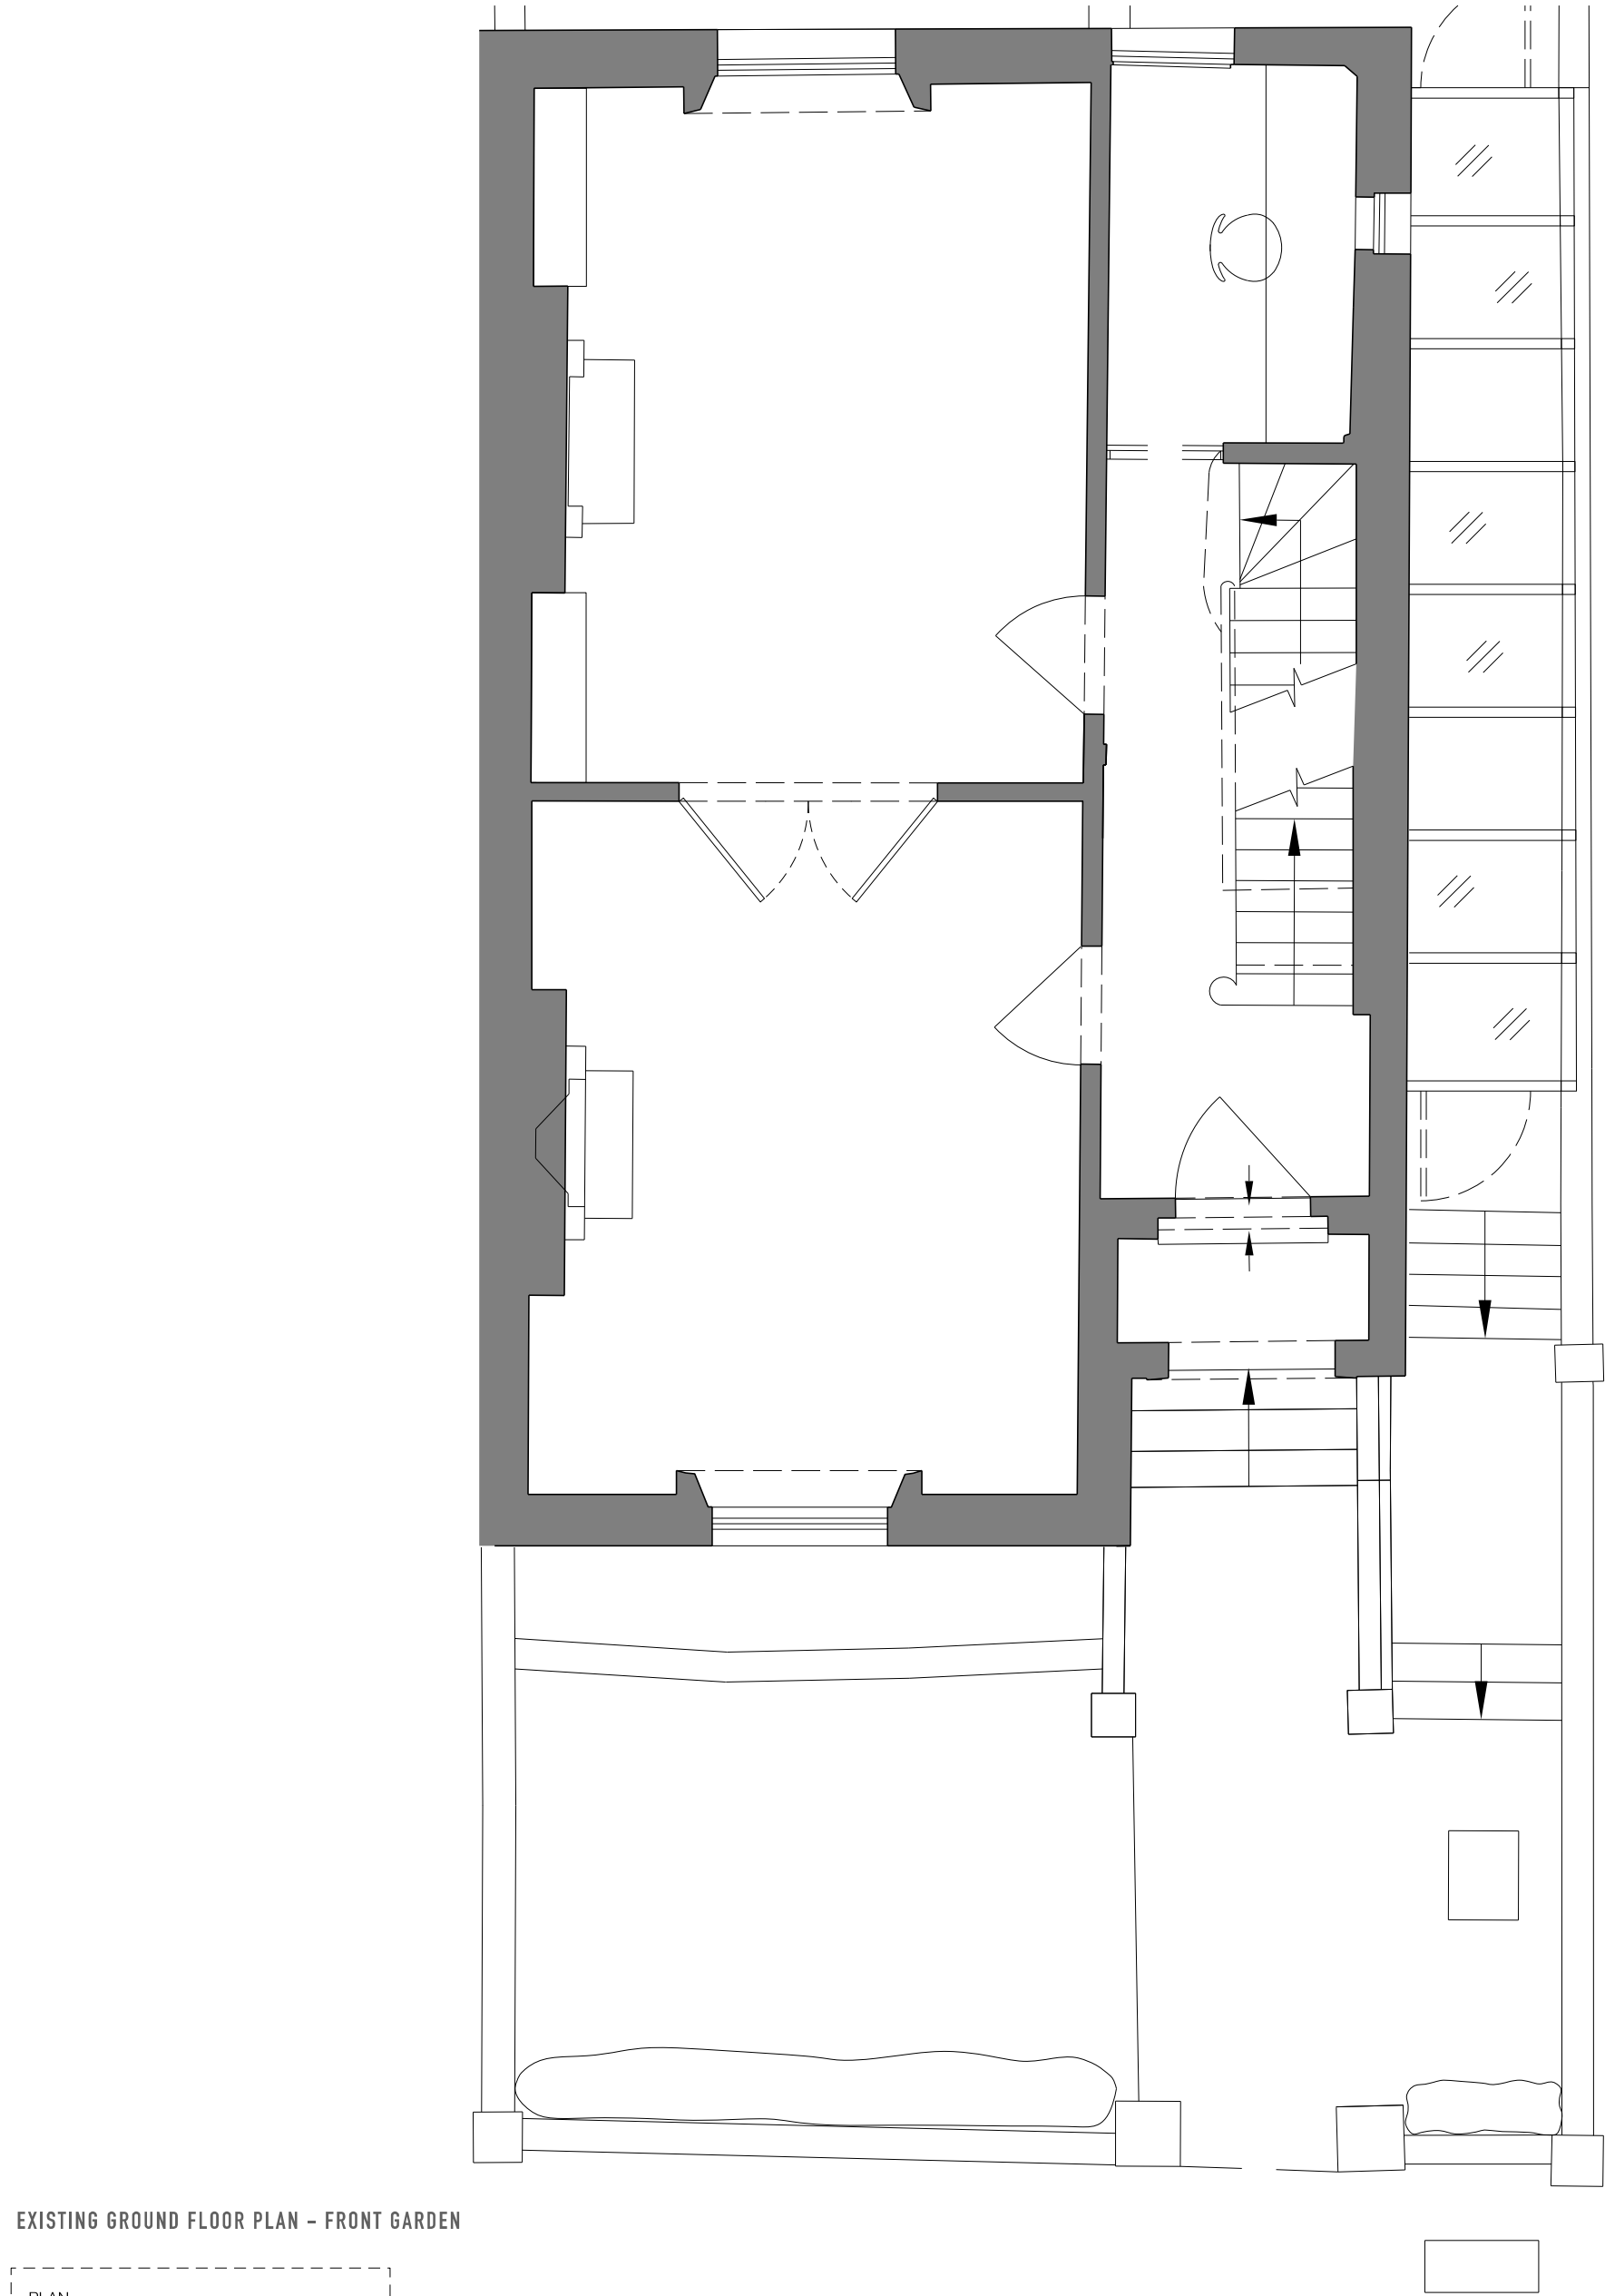

EXISTING GROUND FLOOR PLAN - FRONT GARDEN

PLAN
Approved plan as per planning and listed building consent
PLANNING - 2016/6486/P
LISTED BUILDING CONSENT - 2016/6595/L



West Architecture
2-3 Greenland Place
London
NW1 0AP
Telephone +44(0)20 7482 6849
Email info@westarchitecture.co.uk
www.westarchitecture.co.uk



A	27.07.17	KW	ISSUED FOR PLANNING APPLICATION	KW
Rev	Date	Dwn	Description	Chk


Project	10 PROVOST ROAD - NW3 4ST
Title	EXISTING GROUND FLOOR PLAN - FRONT GARDEN

Job No	74	Drg No	74.102.1	Rev	A
Scale	1:50 @ A3	Date	26.07.2017	Sheet	A1
Client		Drawn	kw	Check	sw

Do not scale. Illustrated material subject to copyright.
All dimensions to be checked on site and errors to be reported to architect

Existing Construction

Proposed Construction

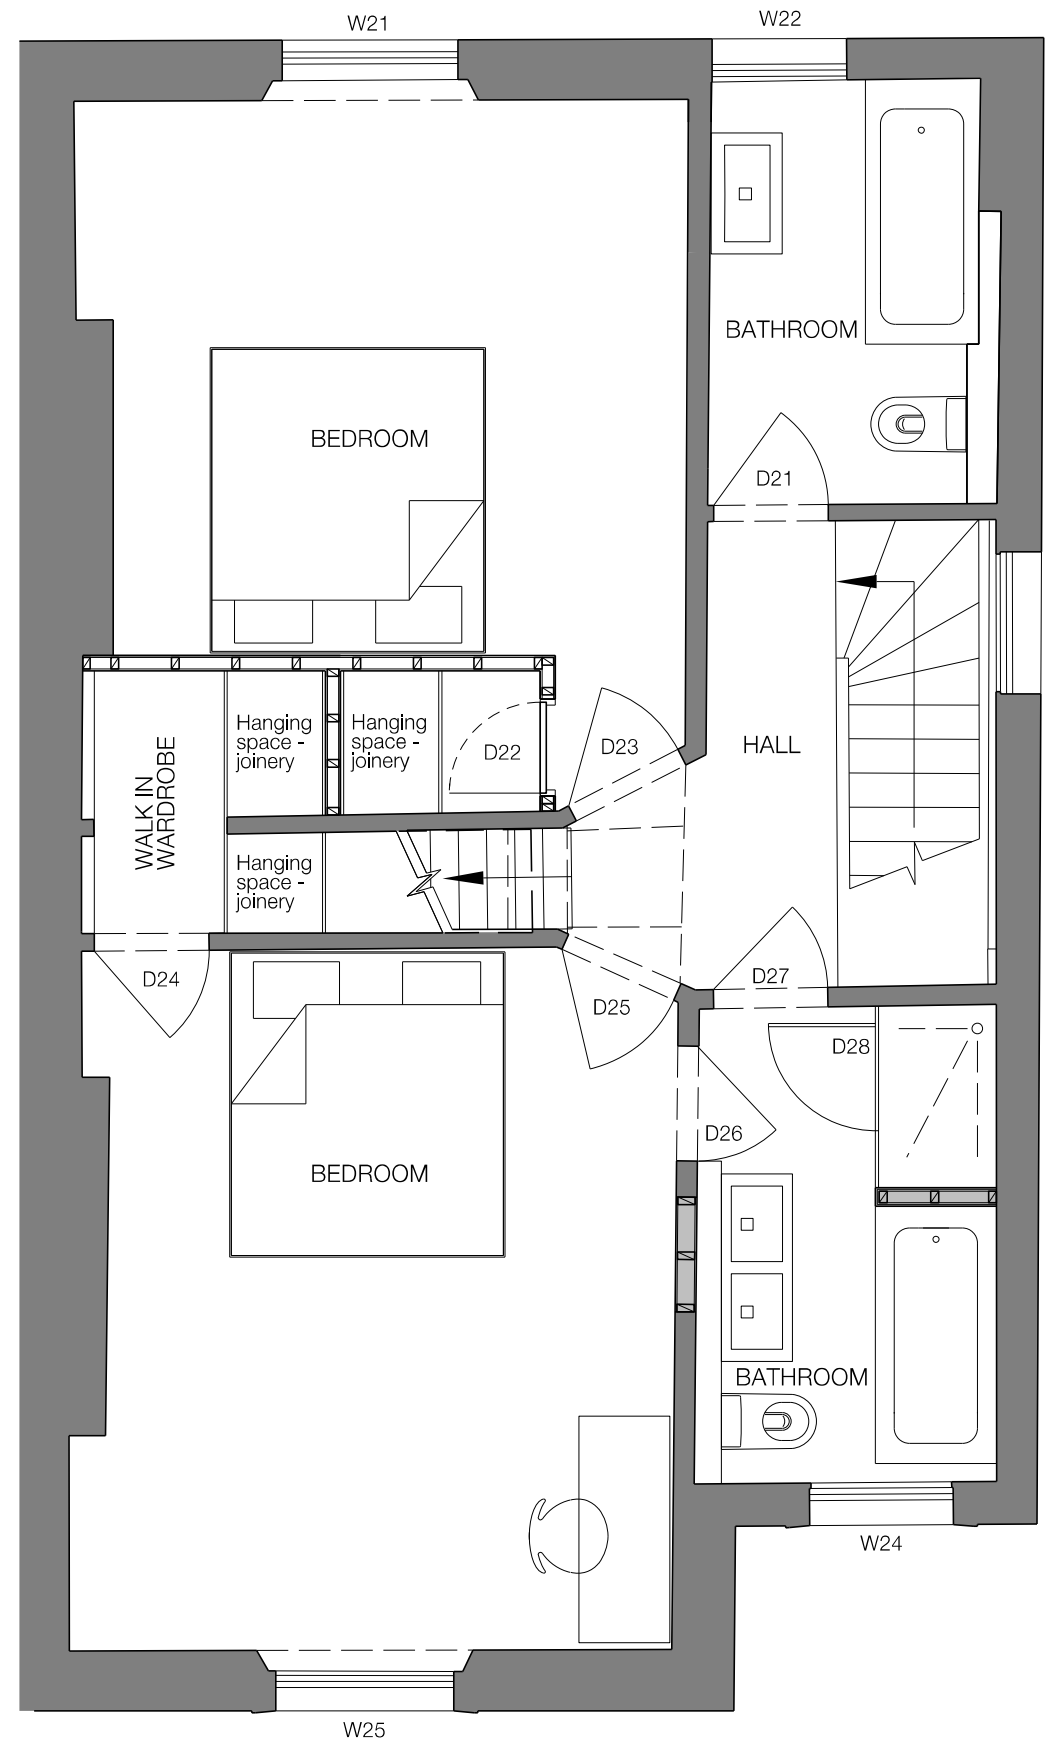

EXISTING FIRST FLOOR PLAN

PLAN

Approved plan as per planning and listed building consent

PLANNING - 2016/6486/P

LISTED BUILDING CONSENT - 2016/6595/L



A	27.07.17	KW	ISSUED FOR PLANNING APPLICATION	KW
Rev	Date	Dwn	Description	Chk


Project	10 PROVOST ROAD - NW3 4ST
Title	EXISTING FIRST FLOOR PLAN

Job No	74	Drg No	74.103	Rev	A
Scale	1:50 @ A3	Date	26.07.2017	Sheet	A1
Client		Drawn	kw	Checked	kw

Do not scale. Illustrated material subject to copyright.
All dimensions to be checked on site and errors to be reported to architect

Existing Construction

Proposed Construction

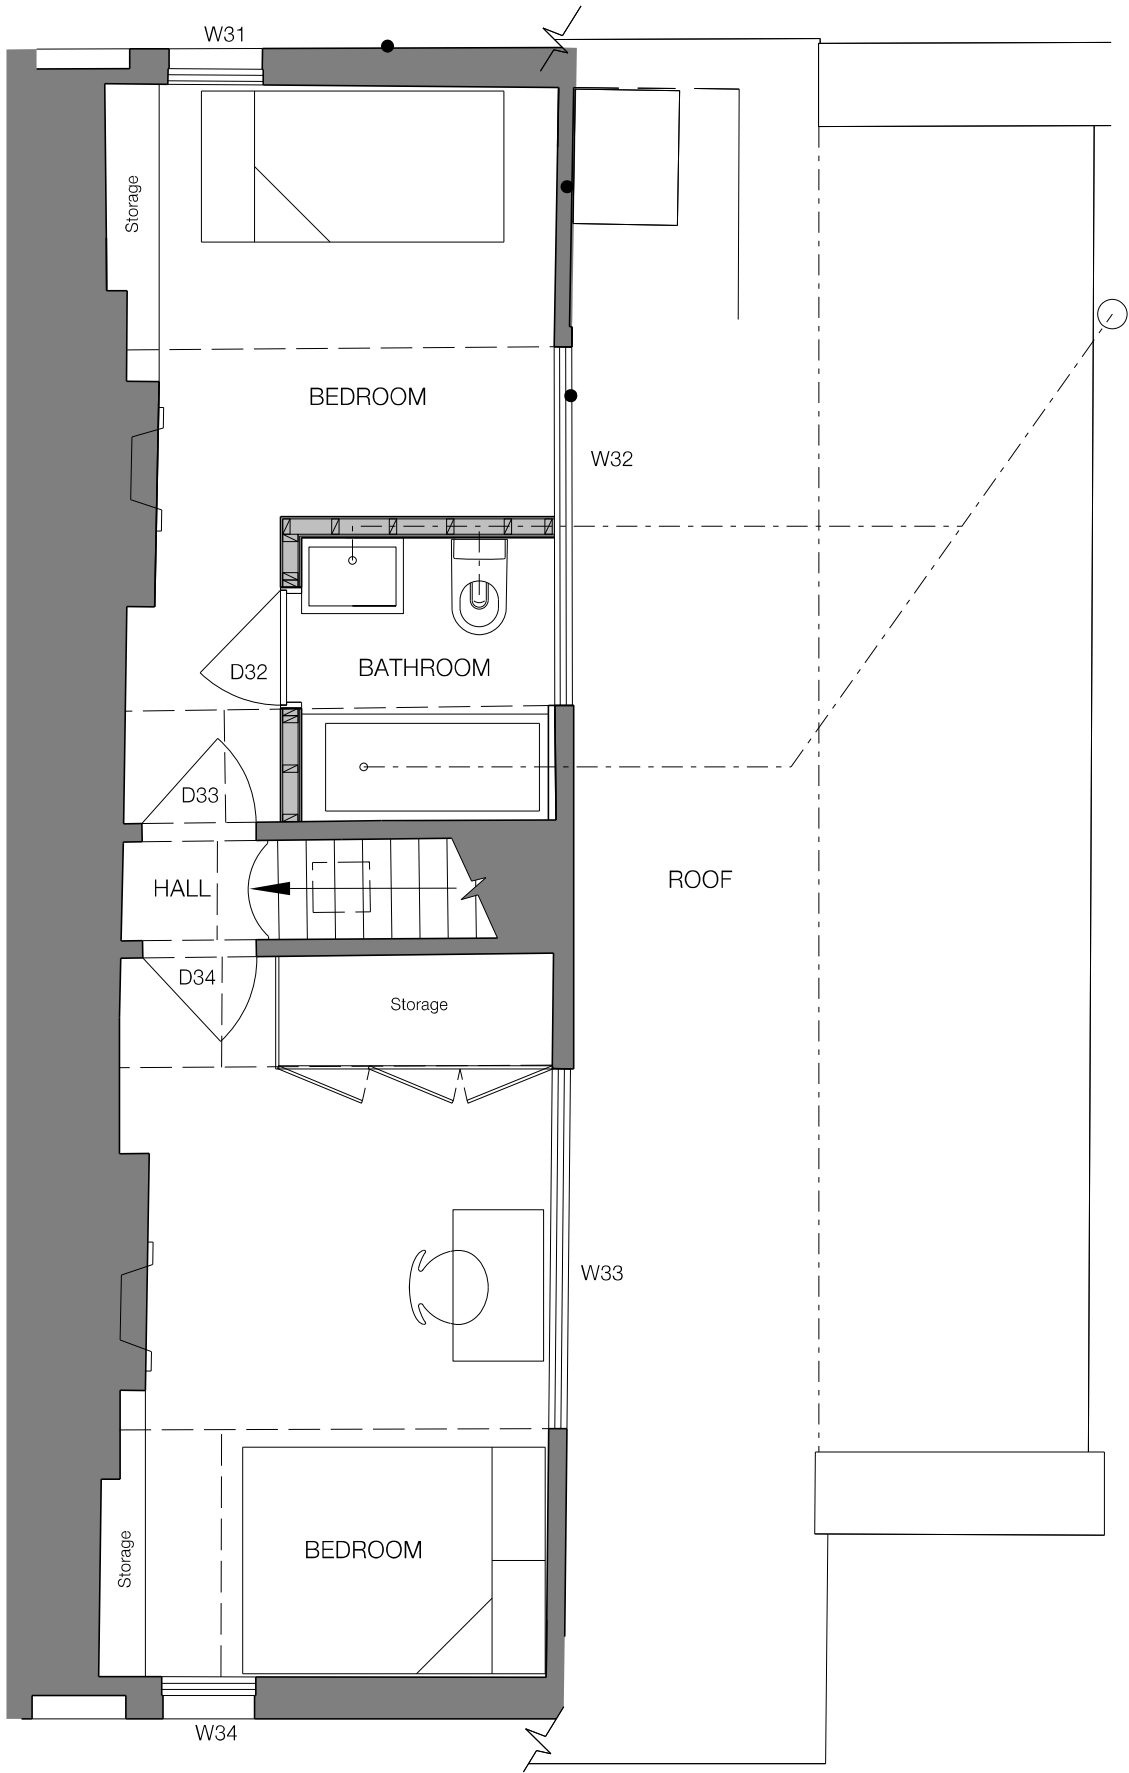

EXISTING SECOND FLOOR PLAN

PLAN

Approved plan as per planning and listed building consent

PLANNING - 2016/6486/P


LISTED BUILDING CONSENT - 2016/6595/L



SCALE 1:50

Existing Construction

Proposed Construction

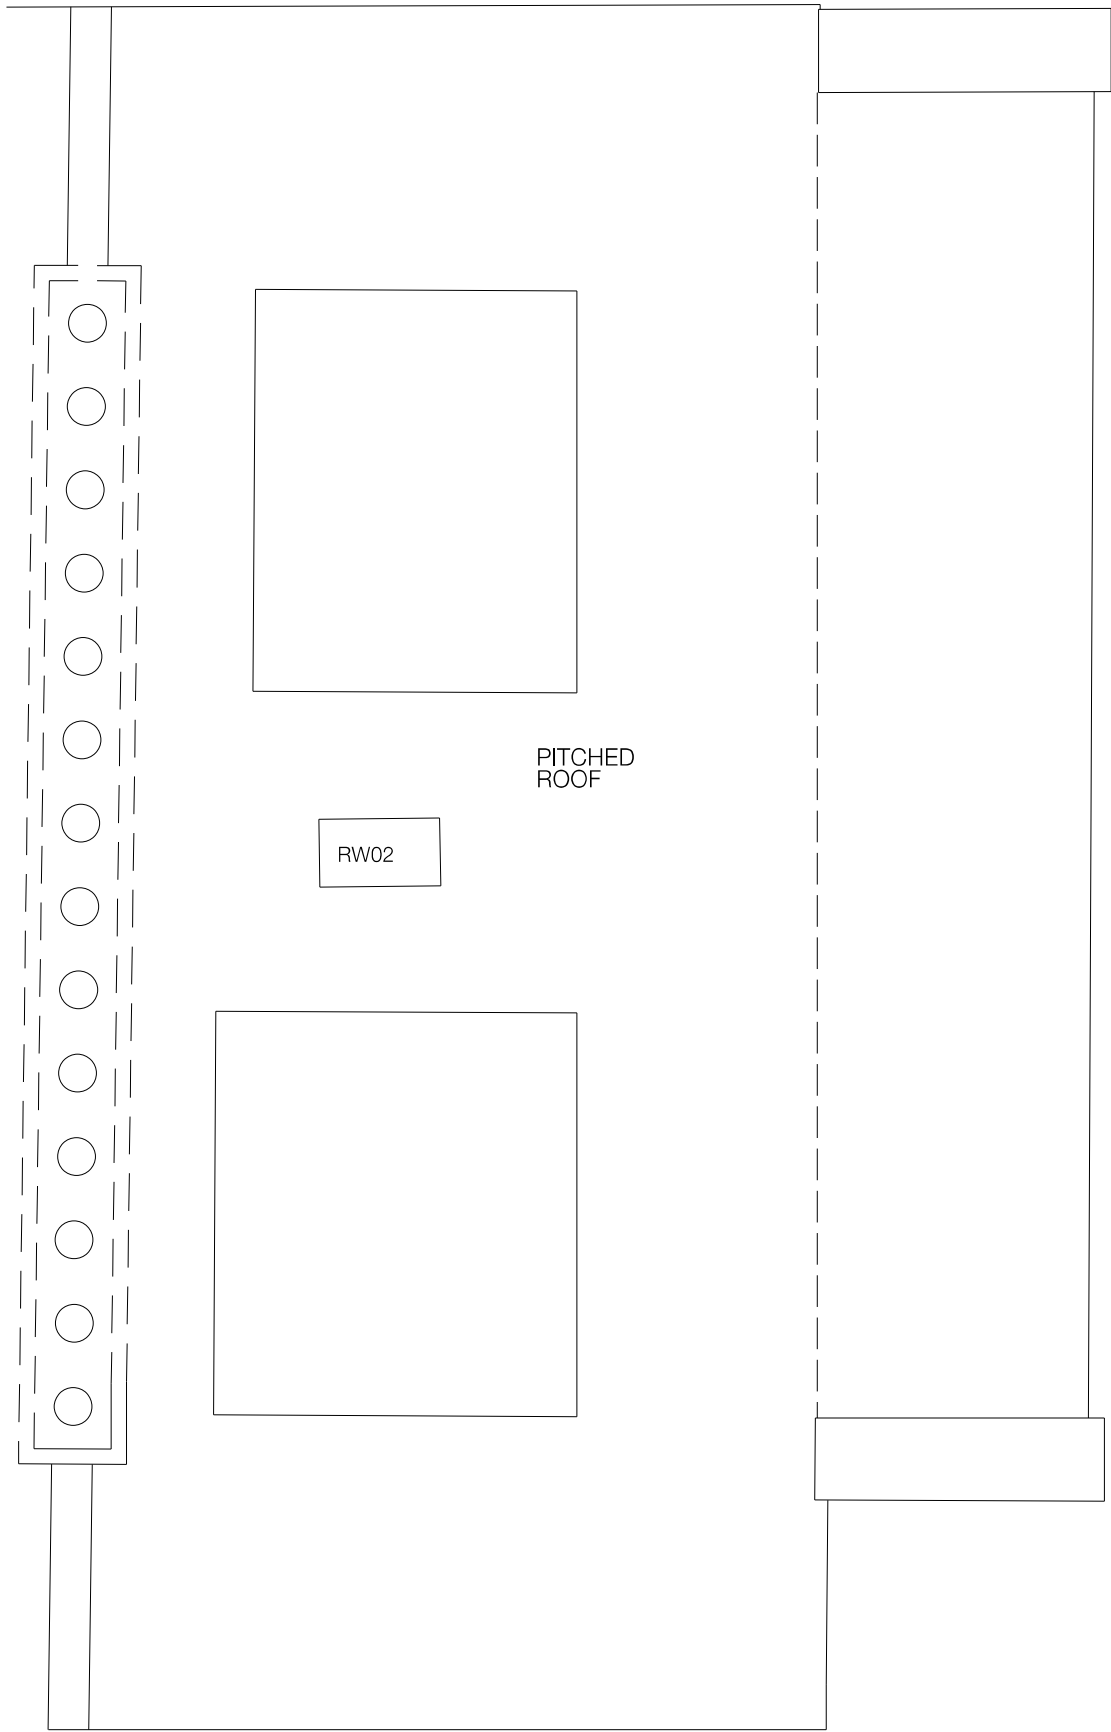

EXISTING ROOF PLAN

PLAN

Approved plan as per planning and listed building consent

PLANNING - 2016/6486/P

LISTED BUILDING CONSENT - 2016/6595/L



A	27.07.17	KW	ISSUED FOR PLANNING APPLICATION	KW
Rev	Date	Dwn	Description	Chk

Project	10 PROVOST ROAD - NW3 4ST
Title	EXISTING ROOF PLAN

Job No	74	Drg No	74.105	Rev	A
Scale	1:50 @ A3	Date	26.07.2017	Sheet	A1
Client		Drawn	kw	Check	sw



EXISTING FRONT ELEVATION

ELEVATION
Approved elevation as per planning and listed building consent
PLANNING - 2016/6486/P
LISTED BUILDING CONSENT - 2016/6595/L



EXISTING REAR ELEVATION

ELEVATION
Approved elevation as per planning and listed building consent
PLANNING - 2016/6486/P
LISTED BUILDING CONSENT - 2016/6595/L



EXISTING SIDE ELEVATION

ELEVATION
Approved elevation as per planning and listed building consent
PLANNING - 2016/6486/P
LISTED BUILDING CONSENT - 2016/6595/L

Existing Construction

Proposed Construction



EXISTING SECTION AA

SECTION
Approved section as per planning and listed building consent
PLANNING - 2016/6486/P
LISTED BUILDING CONSENT - 2016/6595/L

REAR GARDEN

PROVOST ROAD