

PROJECT NAME:

0775

CLIENT/PROJECT:

63 HILLFIELD ROAD

NOTES:

All dimensions in millimetres.

All dimensions and levels are to be checked on site by the main contractor prior to commencing excavation works. Any discrepancy is to be reported back to the designer for instruction.

This drawing is the property of VORBILD ARCHITECTURE LIMITED and may not be reproduced or disclosed to a third party in any form without written permission.

ARCHITECTURE:



**VORBILD**  
ARCHITECTURE

www.vorbild.co.uk

info@vorbild.co.uk

CONSTRUCTION:

INSTALLATIONS:

INSTALLATIONS:

SHEET TITLE:

EXISTING BASEMENT AND  
GROUND FLOOR PLAN

DRAWING STATUS:

FOR PLANNING

DRAWN BY:

TP/MS

APPROVED:

MS

JOB NUMBER:

0775

DRAWING No:

A-(10)-010

SCALE:

1:160



DATE:

26.07.2017


Rev. No.:





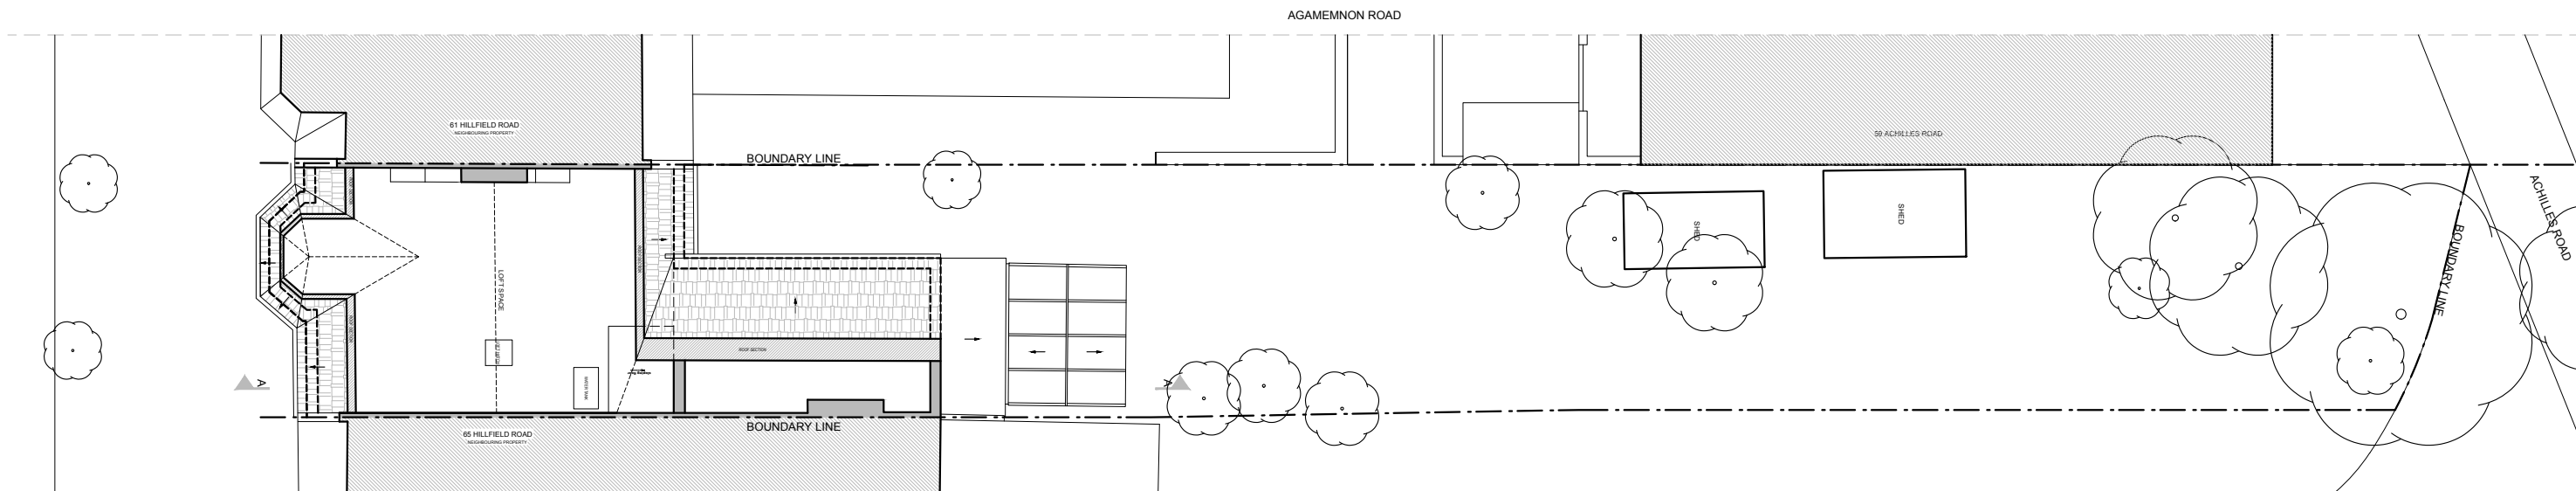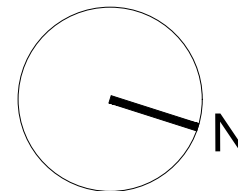

**05** EXISTING LOFT PLAN  
A-(10)-013 1:80@ A1, 1:160 @ A3

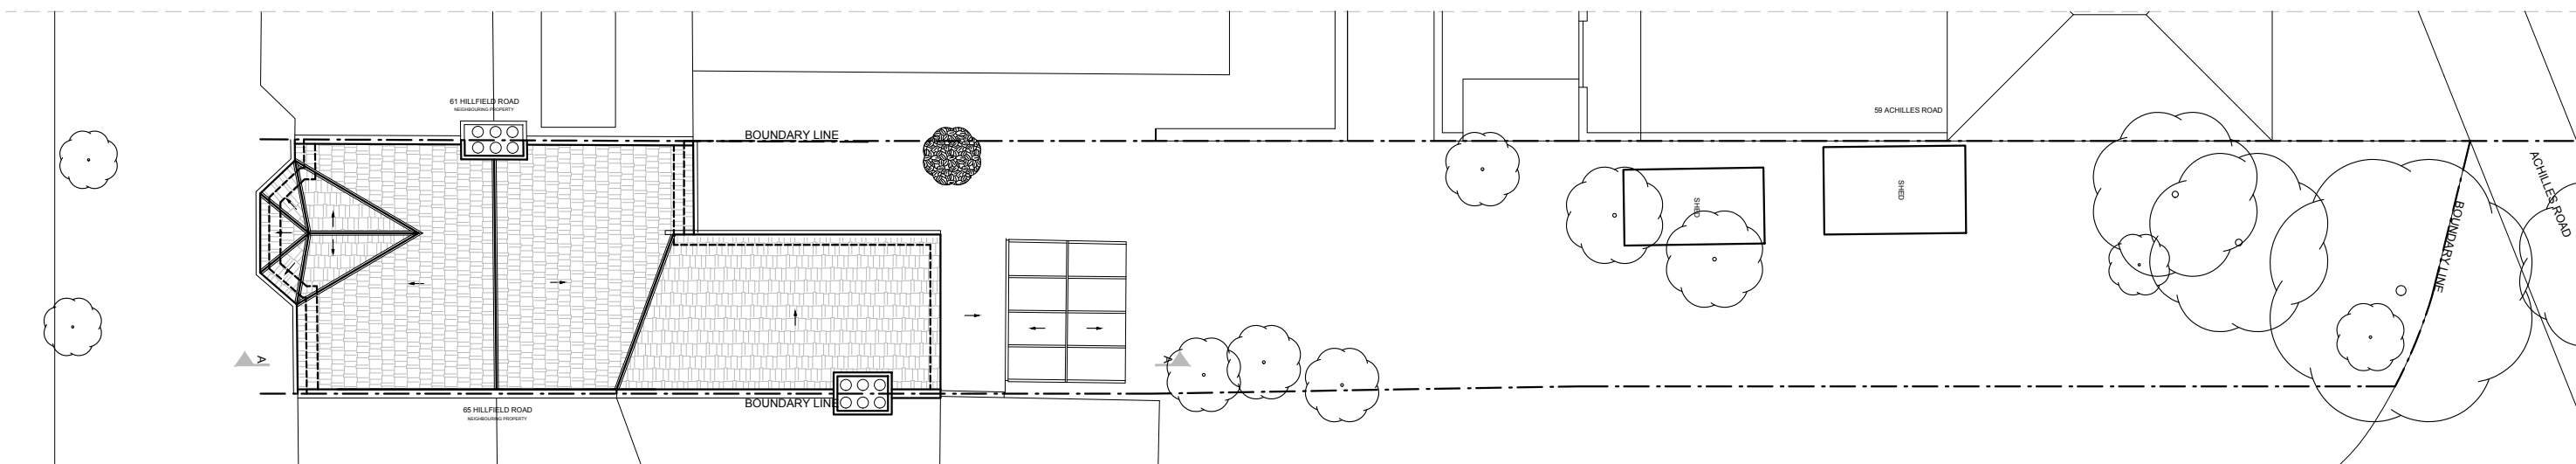

**06** EXISTING ROOF PLAN  
A-(10)-013 1:80@ A1, 1:160 @ A3



PROJECT NAME: 0775  
CLIENT/PROJECT: 63 HILLFIELD ROAD


NOTES:  
All dimensions in millimetres.  
All dimensions and levels are to be checked on site by the main contractor prior to commencing excavation works. Any discrepancy is to be reported back to the designer for instruction.  
This drawing is the property of VORBILD ARCHITECTURE LIMITED and may not be reproduced or disclosed to a third party in any form without written permission.



CONSTRUCTION:  
INSTALLATIONS:  
INSTALLATIONS:

SHEET TITLE:  
EXISTING LOFT AND ROOF PLAN

DRAWING STATUS: FOR PLANNING  
DRAWN BY: TP/MS  
APPROVED: MS  
JOB NUMBER: 0775  
DRAWING No: A-(10)-013  
SCALE: 1:160  
DATE: 26.07.2017  
Rev. No.:

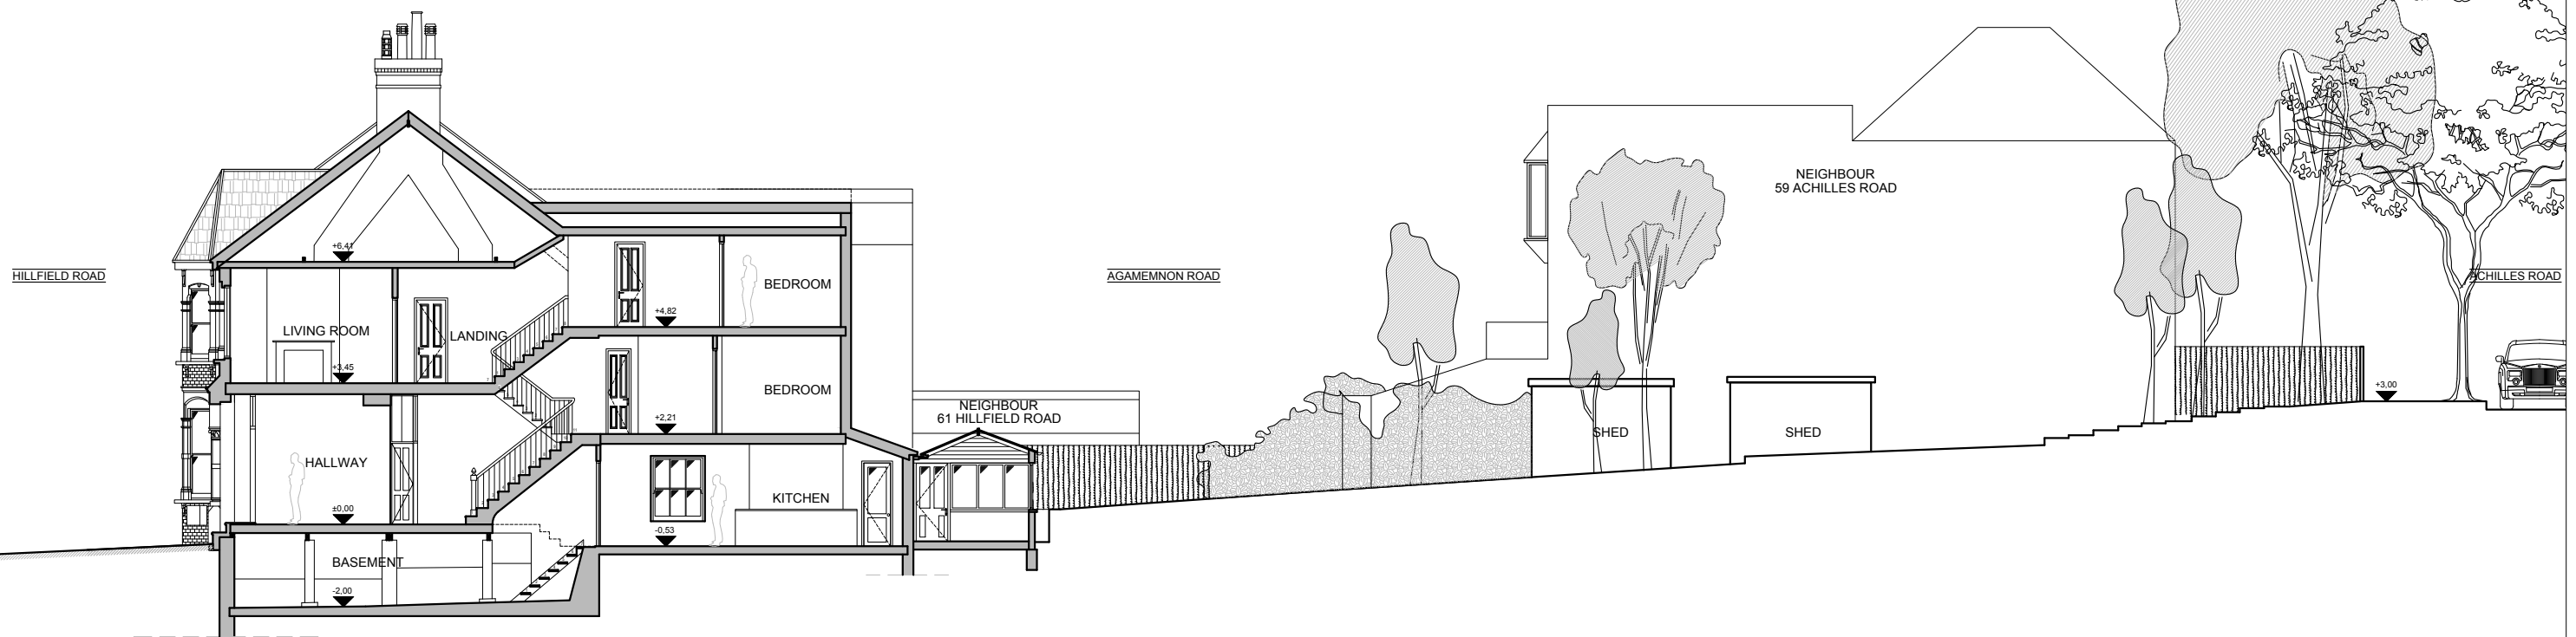


**BUILDING HILLFIELD RD 63**

01  
A-(11)-010  
EXISTING SECTION A-A  
1:80 @ A1, 1:160 @ A3



PROJECT NAME: 0775	CLIENT/PROJECT: 63 HILLFIELD ROAD	NOTES: All dimensions in millimetres. All dimensions and levels are to be checked on site by the main contractor prior to commencing excavation works. Any discrepancy is to be reported back to the designer for instruction. This drawing is the property of VORBILD ARCHITECTURE LIMITED and may not be reproduced or disclosed to a third party in any form without written permission.	ARCHITECTURE:  www.vorbild.co.uk info@vorbild.co.uk	CONSTRUCTION: INSTALLATIONS:	SHEET TITLE: EXISTING SECTION A-A	DRAWING STATUS: FOR PLANNING	JOB NUMBER: 0775
						DRAWN BY: TP/MS	DRAWING No: A-(11)-010
						APPROVED: MS	SCALE: DATE: Rev. No.: 1:160 26.07.2017

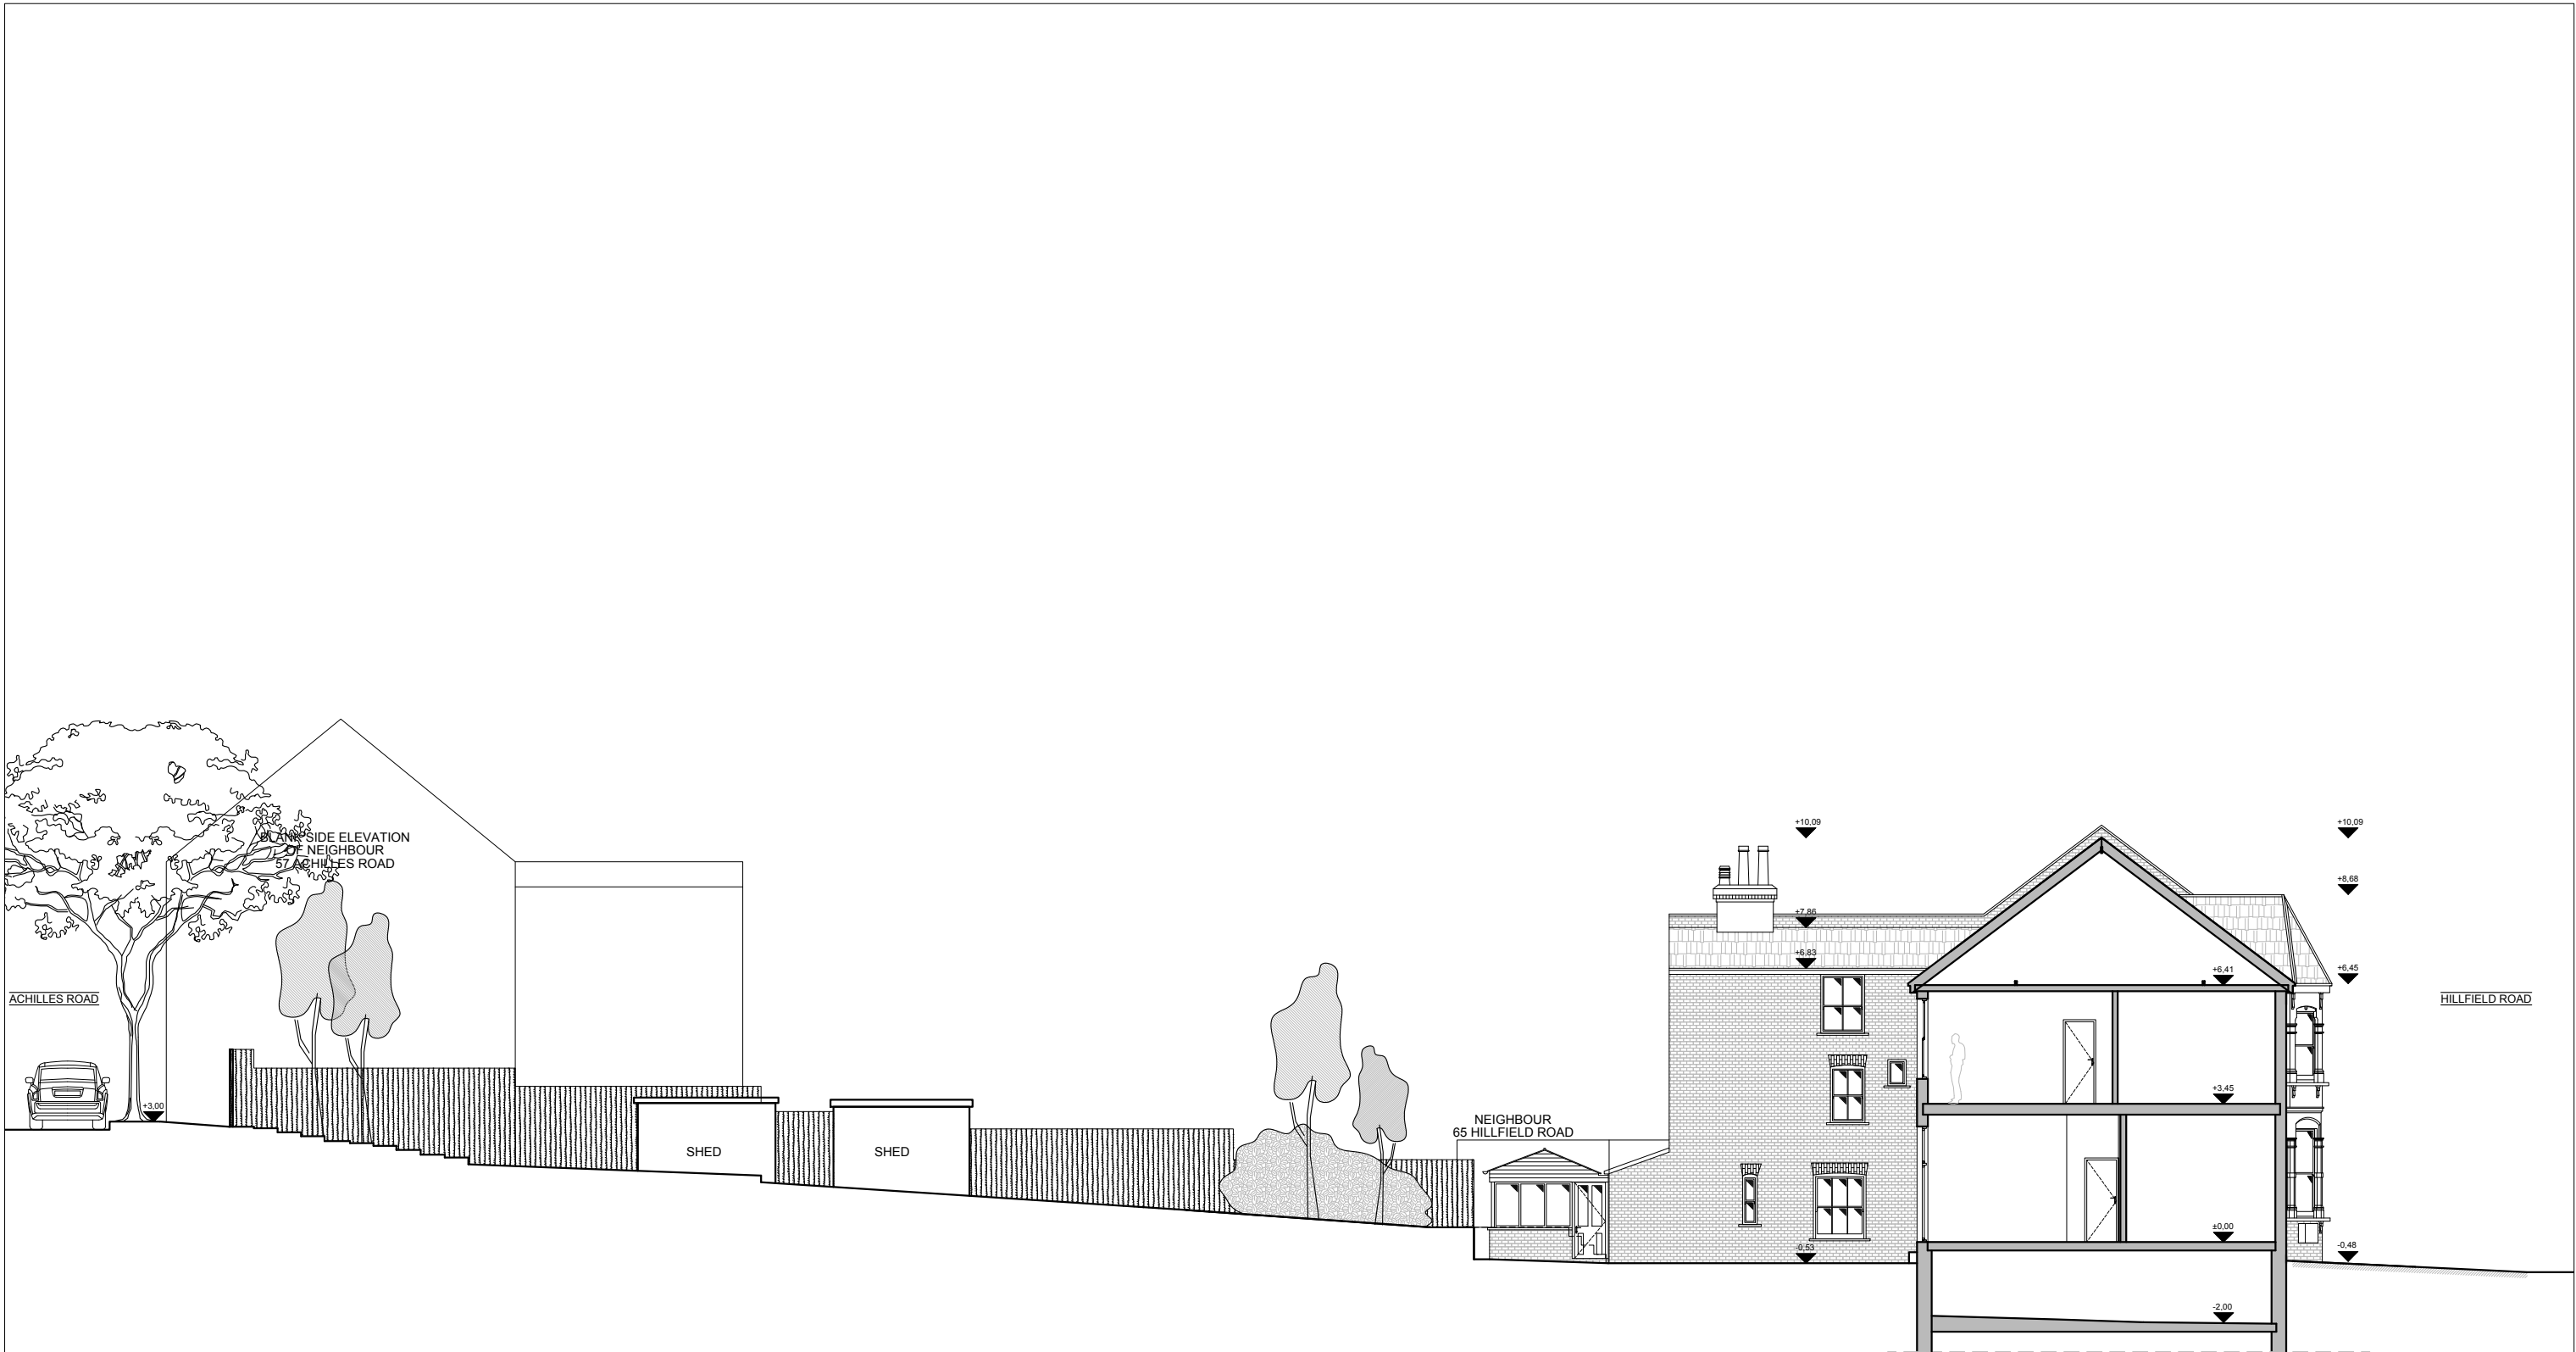


**BUILDING HILLFIELD RD 63**

02 EXISTING SECTION B-B  
 A-(11)-011 1:80@ A1, 1:160 @ A3




PROJECT NAME: 0775	CLIENT/PROJECT: 63 HILLFIELD ROAD	NOTES: All dimensions in millimetres. All dimensions and levels are to be checked on site by the main contractor prior to commencing excavation works. Any discrepancy is to be reported back to the designer for instruction. This drawing is the property of VORBILD ARCHITECTURE LIMITED and may not be reproduced or disclosed to a third party in any form without written permission.	ARCHITECTURE:  www.vorbild.co.uk info@vorbild.co.uk	CONSTRUCTION: INSTALLATIONS: INSTALLATIONS:	SHEET TITLE: EXISTING SECTION B-B	DRAWING STATUS: FOR PLANNING	JOB NUMBER: 0775
						DRAWN BY: TP/MS	SIGNATURE: DRAWING No: A-(11)-011
						APPROVED: MS	SIGNATURE: SCALE: 1:160 DATE: 26.07.2017 Rev. No.:

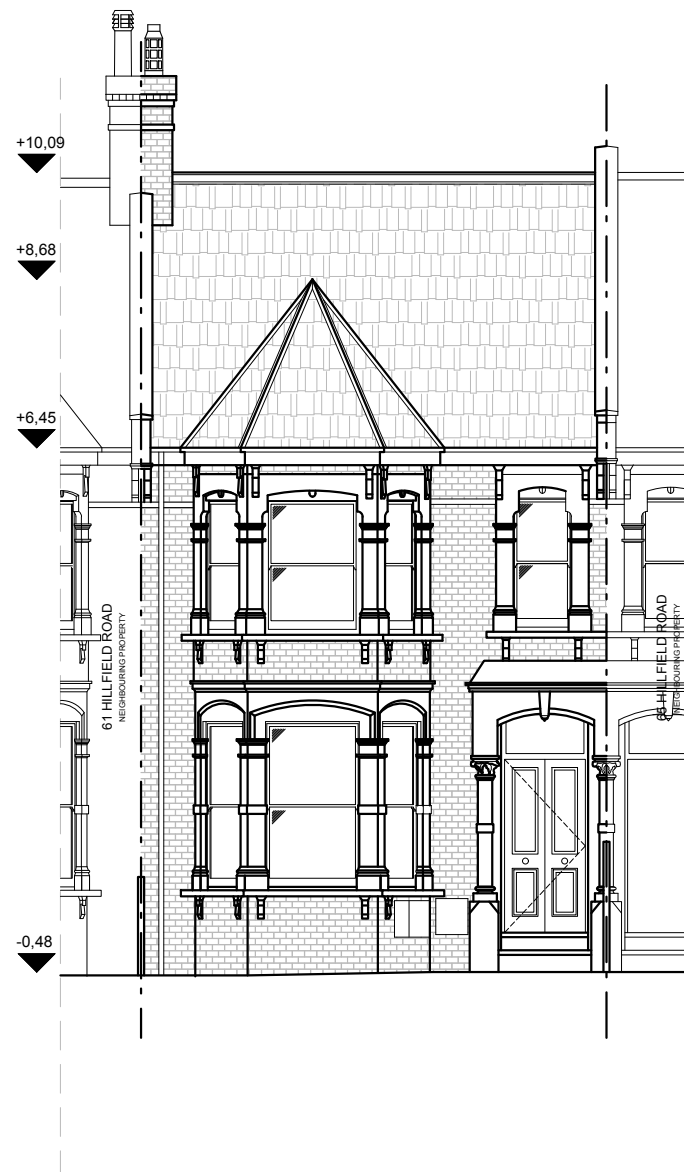

**01** EXISTING FRONT ELEVATION  
A-(12)-010 1:50@ A1, 1:100 @ A3

**02** EXISTING REAR ELEVATION  
A-(12)-010 1:50@ A1, 1:100 @ A3

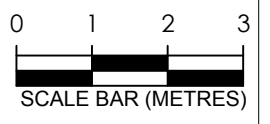

PROJECT NAME: 0775 CLIENT/PROJECT: 63 HILLFIELD ROAD

NOTES:  
All dimensions in millimetres.  
All dimensions and levels are to be checked on site by the main contractor prior to commencing excavation works. Any discrepancy is to be reported back to the designer for instruction.  
This drawing is the property of VORBILD ARCHITECTURE LIMITED and may not be reproduced or disclosed to a third party in any form without written permission.



CONSTRUCTION: SHEET TITLE: EXISTING ELEVATIONS

INSTALLATIONS:

INSTALLATIONS:

DRAWING STATUS: FOR PLANNING JOB NUMBER: 0775

DRAWN BY: TP/MS SIGNATURE: DRAWING No: A-(12)-010

APPROVED: MS SIGNATURE: SCALE: 1:50 DATE: 26.07.2017 Rev. No.: