





SCALE BAR ~ Meters

~ NOTES ~


ALL WORK TO BE TO CLIENT & LOCAL AUTHORITY APPROVAL.
 ALL RELEVANT BS'S & CP'S TO BE COMPLIED WITH.
 ANY DISTURBANCE TO BE MADE GOOD TO MATCH EXISTING.
 ARCHITRAVES, CORNICES, DOORS & SKIRTINGS TO MATCH.
 SERVICES TO BE ALTERED & EXTENDED AS NECESSARY.

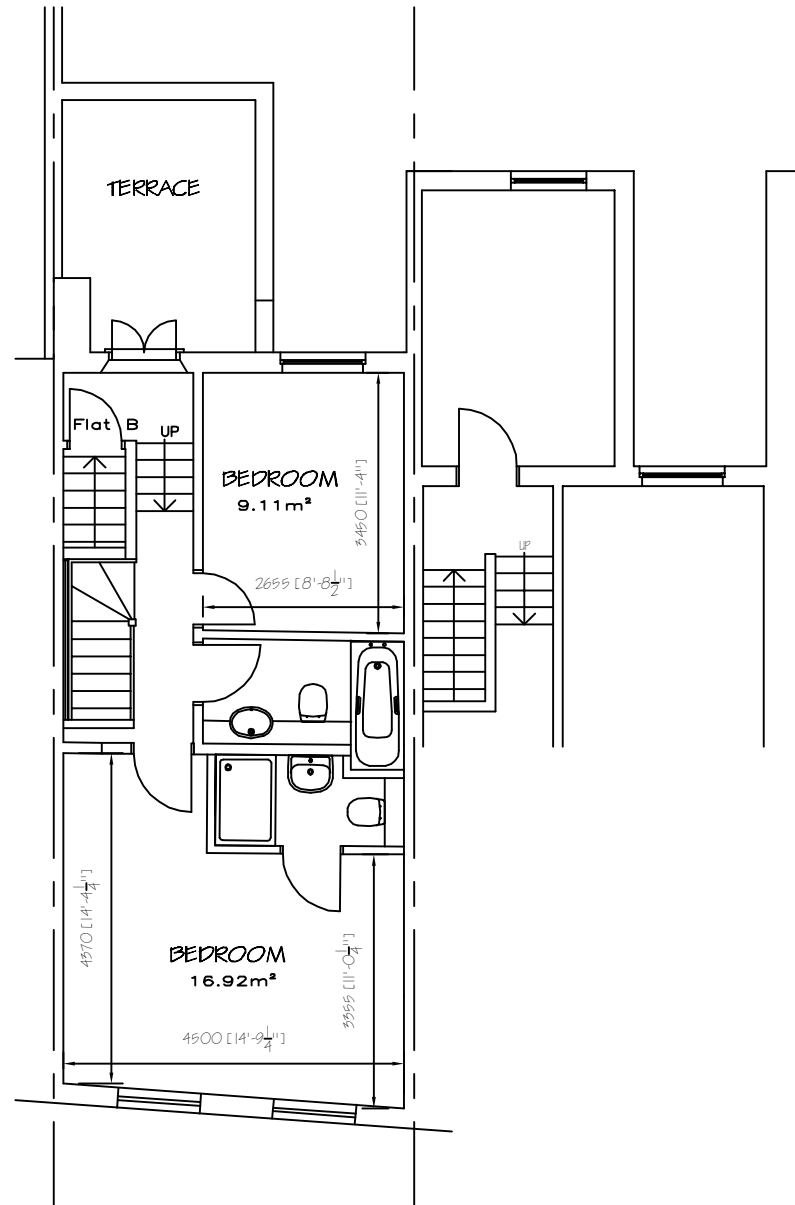

PROPOSED SECOND FLOOR PLAN

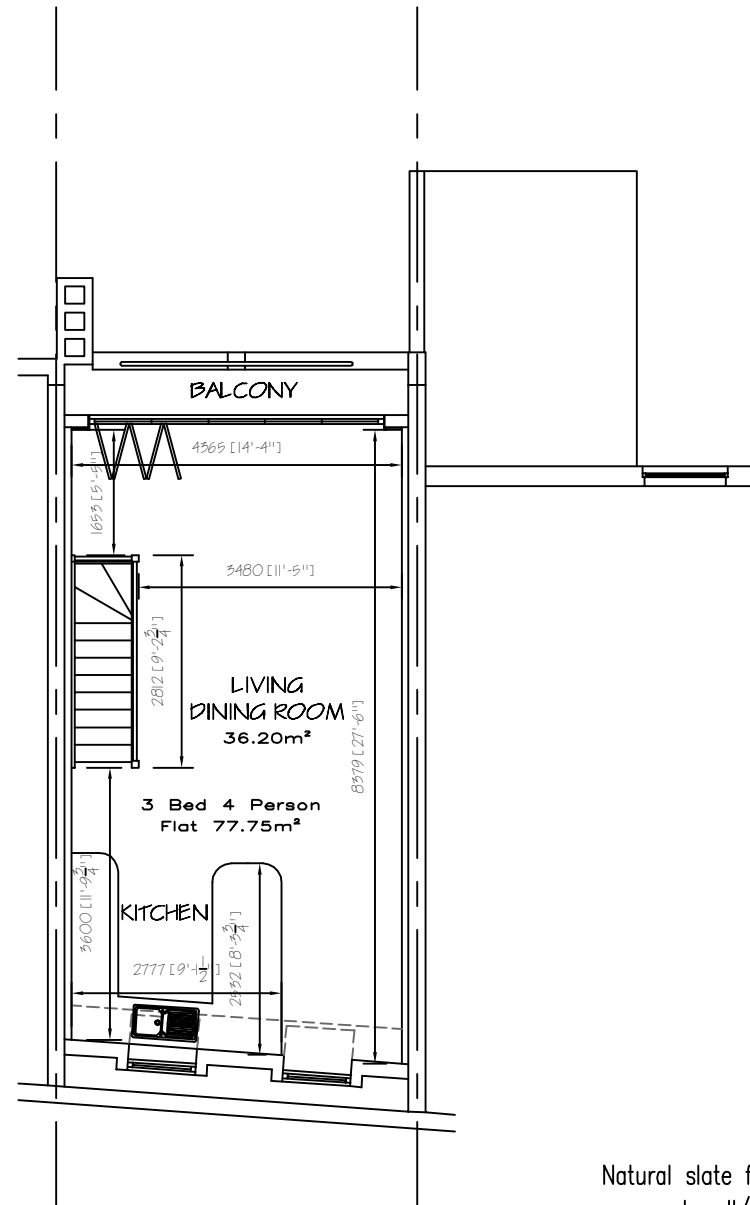

PROPOSED THIRD FLOOR PLAN

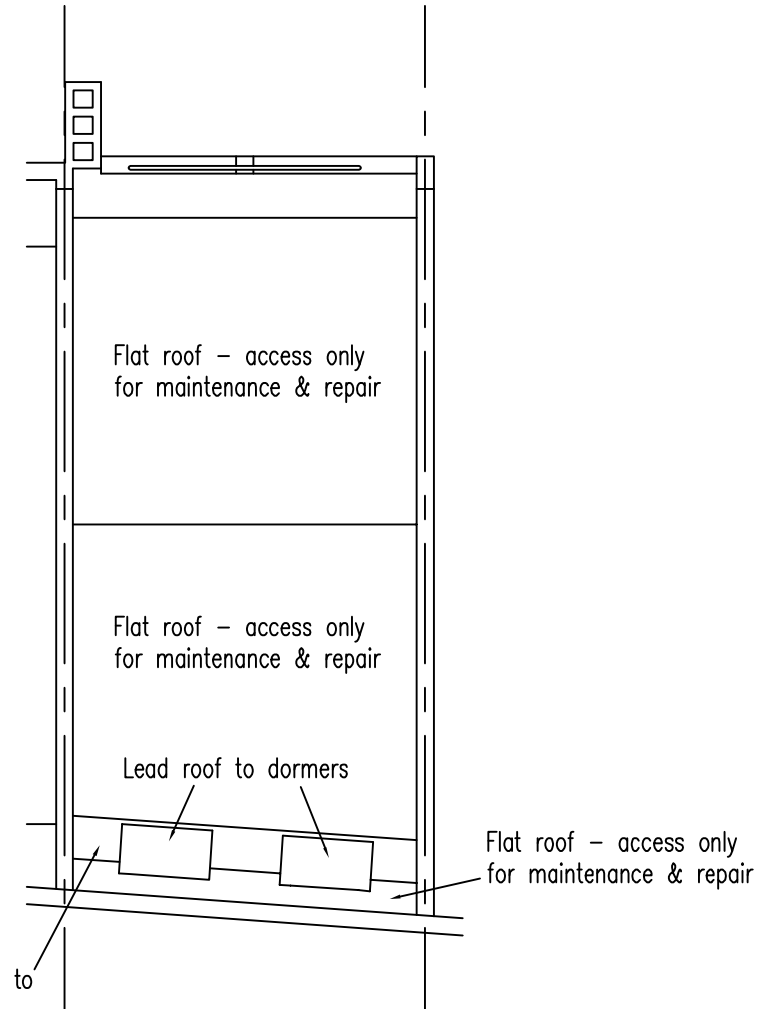

PROPOSED ROOF PLAN

Natural slate finish to mansard wall/roof

| REVISIONS | DATE |
|--------------------------------------------------------------------------------|------------|
| REV C - First floor extension removed | 18/07/2017 |
| REV B - Floor areas checked and revised | 05/07/2017 |
| REV A - Second floor extension removed and first floor extension set back 1.0m | 28/04/2017 |

Architectural Design & Planning
 32 Grange Road
 Plymouth PL7 2HY
 t: 01752 341496
 f: 07973 136876



TITLE
 PROPOSED FLOOR PLANS

ADDRESS
 86b MILL LANE
 LONDON NW6 1NL

CLIENT
 JACK HEYWOOD
 SCALE 1:100 & 1:50 A1 DATE OCT 2016
 DRAWING No. 161028/05 REV. C