




01 BAY ELEVATION: EAST ELEVATION UPPER

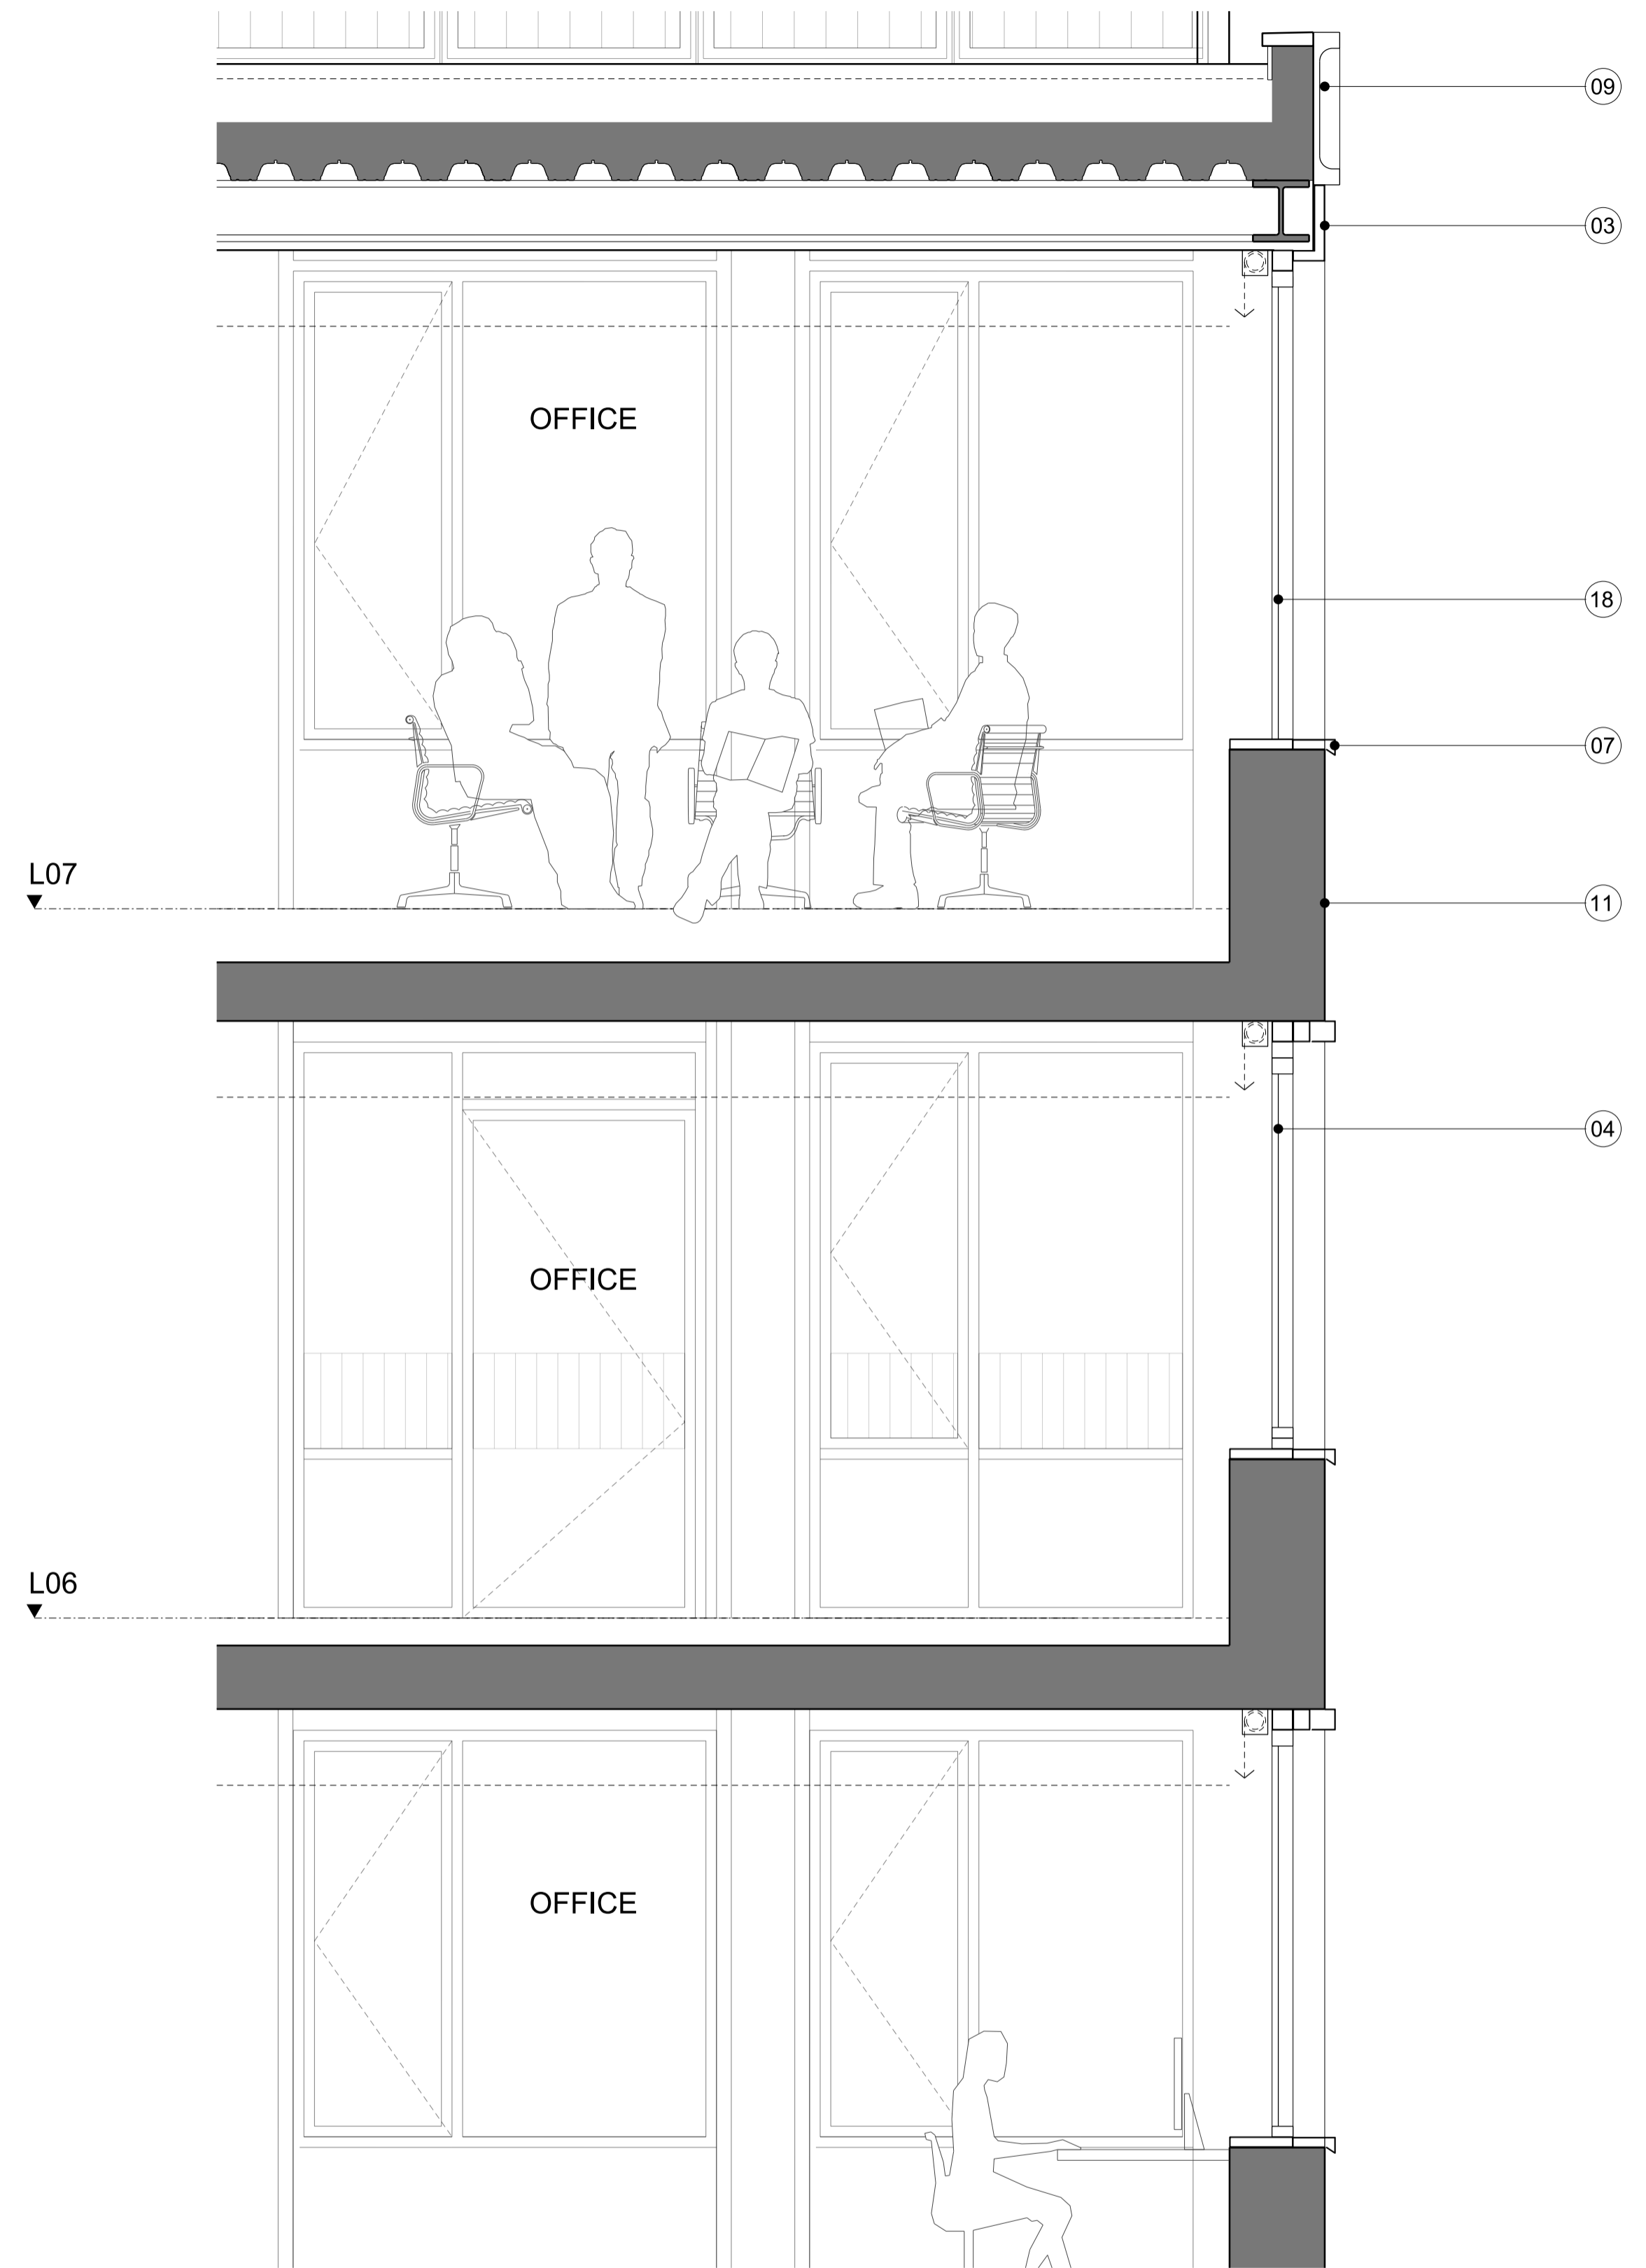


02 PARTIAL SECTION

KEY		
01 Existing brick refurbished	08 Curtain walling with bronze colour metal frame	15 Dark grey ribbed metal
02 Fluted concrete/ GRC detailing	09 Concrete/ GRC fluted cornice	16 Juliet balcony with painted metal balustrade
03 Ribbed bronze coloured metal	10 Painted metal balustrade	17 Building signage
04 Double glazed window with bronze colour metal frame	11 Pale concrete brick	18 Frosted glass
05 Glazed doors with bronze colour metal frame	12 Louvred metal plant screen	19 Opening vent as part of fire strategy
06 Vertical concrete/ GRC pilaster	13 Expressed drark grey metal channel	20 Concrete plinth
07 Concrete/ GRC detailing	14 Hit and miss brick	21 Double glazed window with dark grey metal frame

REV	DATE	DESCRIPTION
P01	21/07/17	Issue for Planning

CONSULTANTS	
CLIENT:	WESTBROOK PARTNERS
CONTRACTOR:	-
STRUCTURAL ENGINEER:	HEYNE TILLET STEEL
MECHANICAL ENGINEER:	GREEN BUILD DESIGN
COST CONSULTANT:	CORE FIVE
PROJECT MANAGER:	HUSH PROJECT MANAGEMENT&CONSULTING
FIRE ENGINEER:	FIRE RISK SOLUTIONS
APPROVED INSPECTOR:	BRCS
PLANNING CONSULTANT:	DP9

NOTE
 1. Do not scale from this drawing.
 2. All dimensions to be checked on site by the contractor and such dimensions to be his responsibility.
 3. Report all drawing errors, omissions and discrepancies to the architect.
 4. This document may be issued in an uncontrolled CAD format to enable others to use it as background information to make alterations and/or additions. In that instance the file will be accompanied by a PDF version. It is for those making such alterations and additions to ensure that they make use of current background information.
 AHMM Ltd accepts no liability for any such alterations or additions to the background information or arising out of changes to background information which occur prior to alterations of additions being made.

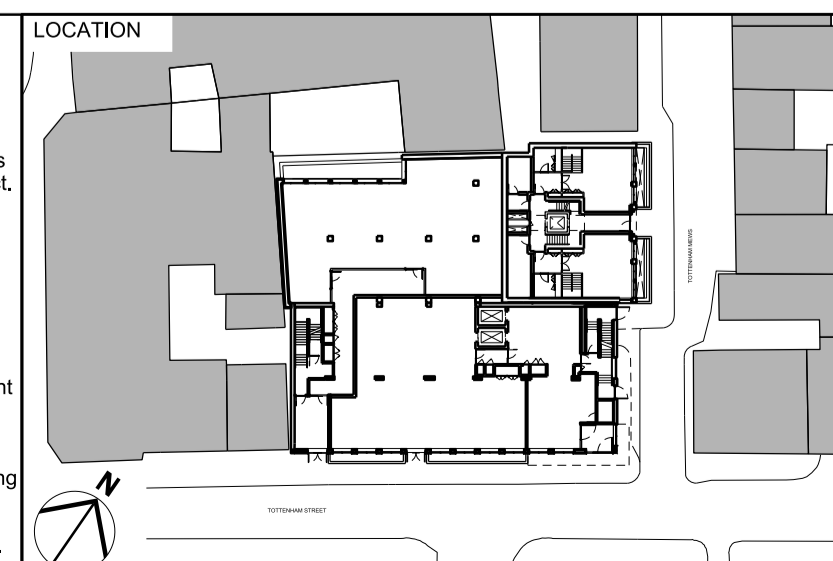

ALLFORD HALL MONAGHAN MORRIS					
ARCHITECTS Ltd MORELANDS, 5-23 OLD STREET LONDON EC1V 9HL TEL 020 7251 5281 FAX 020 7251 5123 WEB WWW.AHMM.CO.UK					
job title ARTHUR STANLEY HOUSE					
drawing title / location PROPOSED BAY STUDY EAST ELEVATION - COMMERCIAL UPPER					
drawn by LV	checked GH	scale 1:25@A1; 1:50@A3	status PLANNING		
project 15068	zone	source	classification	drawing no.	revision
				(00)_P225	P01