


Existing AOD + 55.590

Existing AOD + 53.870

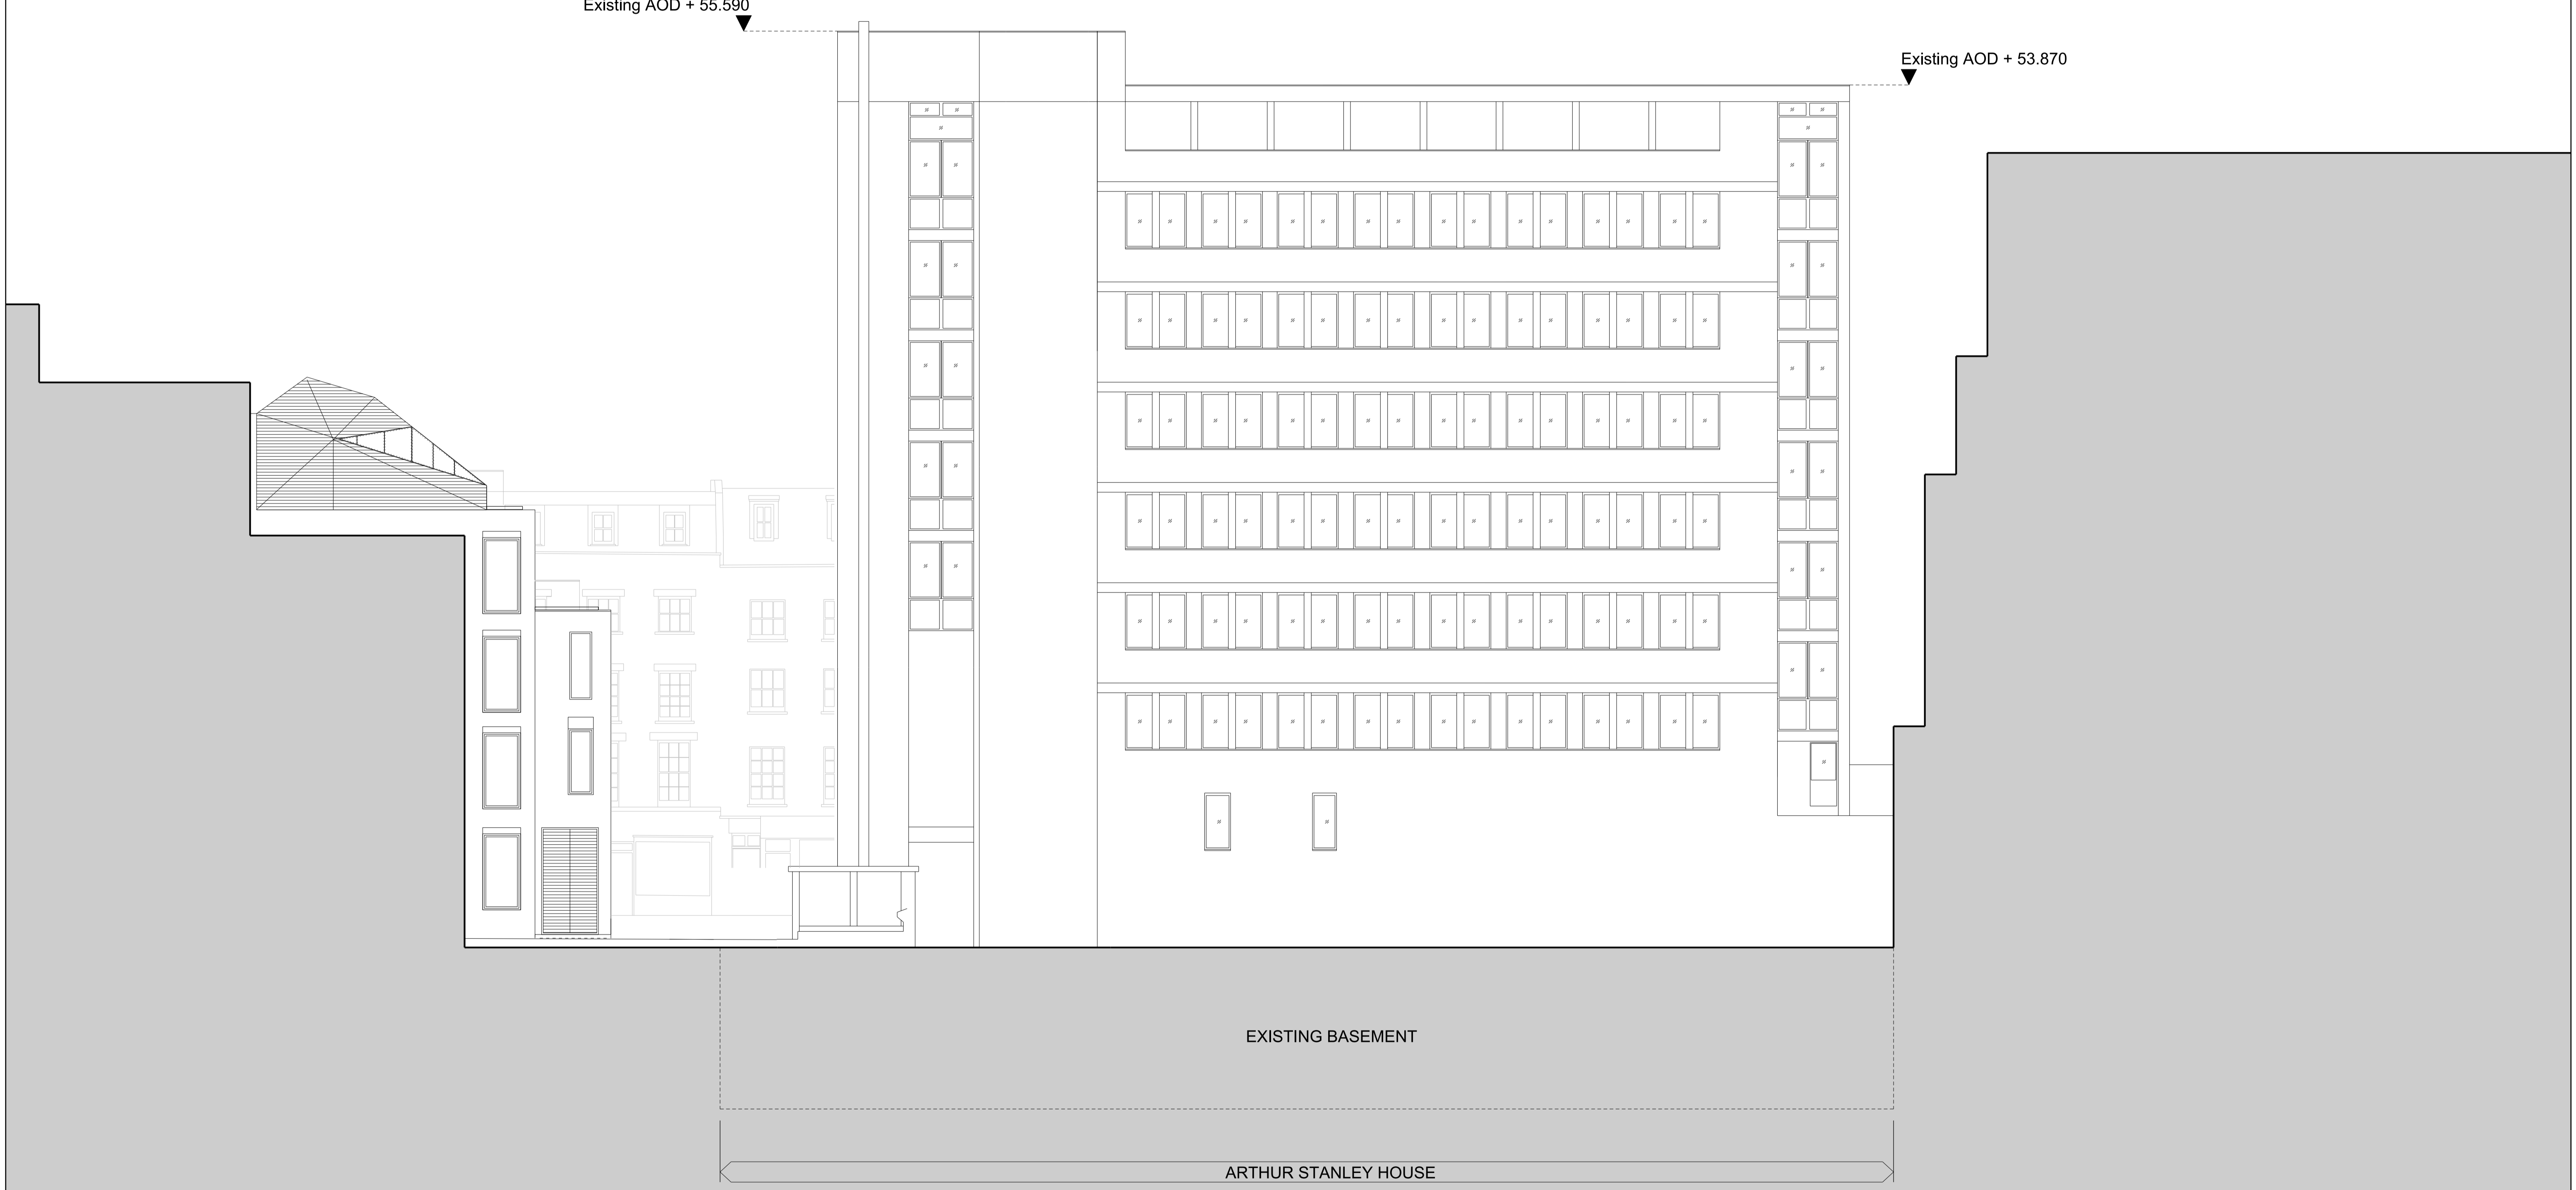

EXISTING BASEMENT


ARTHUR STANLEY HOUSE

KEY

REV DATE  
P01 21/07/17 Issue for Planning

CONSULTANTS	
CLIENT:	WESTBROOK PARTNERS
CONTRACTOR:	-
STRUCTURAL ENGINEER:	HEYNE TILLET STEEL
MECHANICAL ENGINEER:	GREEN BUILD DESIGN
COST CONSULTANT:	CORE FIVE
PROJECT MANAGER:	HUSH PROJECT MANAGEMENT&CONSULTING
FIRE ENGINEER:	FIRE RISK SOLUTIONS
APPROVED INSPECTOR:	BRCS
PLANNING CONSULTANT:	DP9

NOTE  
1. Do not scale from this drawing.  
2. All dimensions to be checked on site by the contractor and such dimensions to be his responsibility.  
3. Report all drawing errors, omissions and discrepancies to the architect.  
4. This document may be issued in an uncontrolled CAD format to enable others to use it as background information to make alterations and/or additions. In that instance the file will be accompanied by a PDF version. It is for those making such alterations and additions to ensure that they make use of current background information.  
AHMM Ltd accepts no liability for any such alterations or additions to the background information or arising out of changes to background information which occur prior to alterations of additions being made.

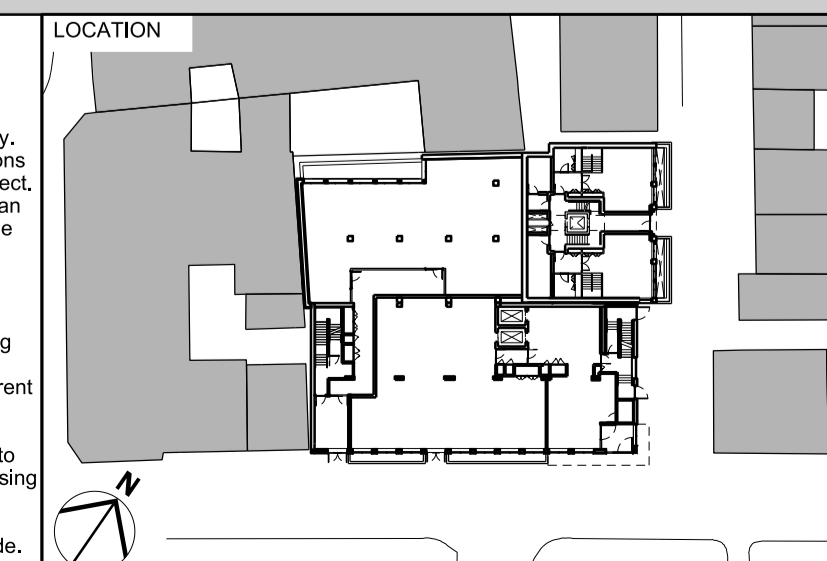

**ALLFORD HALL MONAGHAN MORRIS**  
ARCHITECTS Ltd  
MORELANDS, 5-23 OLD STREET LONDON EC1V 9HL  
TEL 020 7251 5261 FAX 020 7251 5123 WEB WWW.AHMM.CO.UK

job title  
**ARTHUR STANLEY HOUSE**

drawing title / location  
**EXISTING NORTH ELEVATION**

drawn by	checked	scale	status
LV	GH	1:100@A1; 1:200@A3	PLANNING

project	zone	source	classification	drawing no.	revision
15068				(01)_P203	P01