


This drawing forms part of a set of Planning Application drawings.

It is not intended for Building Control or Construction purposes.

Do not scale off this drawing. If in doubt, please ask.

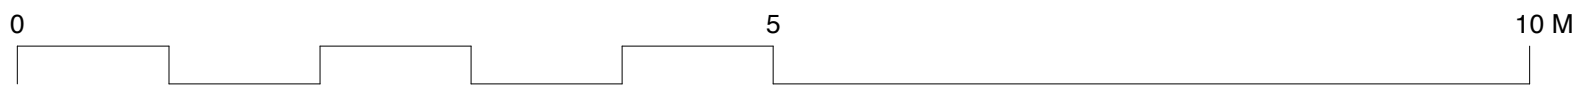

Retained Lime Tree (shown dashed)
Tree Preservation Order
Reference: 30H-T14

(Refer to report from David Brown
Landscape Design)

Top of concrete capping to parapet
+5.885m

Roof level

London stock yellow brick

Gunmetal grey polyester powder coated
aluminium windows

First Floor FFL
+2.640m

Ground Floor FFL
+0.000m




Front Elevation
1:50 @ A3

Top of parapet
+5.885m

Roof level

First Floor FFL
+2.640m

Ground Floor FFL
+0.000m

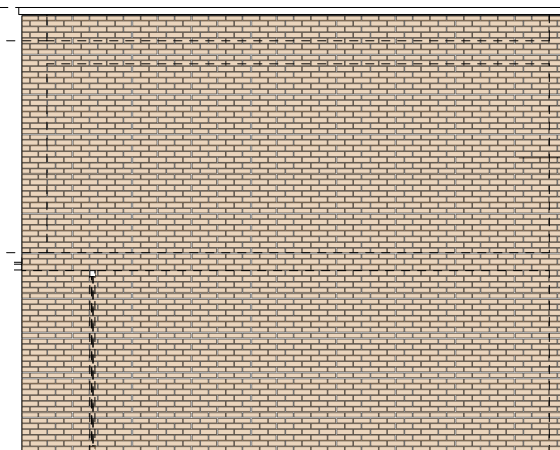


Gable Elevation(s)
1:100 @ A3

Top of parapet
+5.885m

Roof level

First Floor FFL
+2.640m

Garden Level at
22 Hillfield Road
Ground Floor FFL
+0.000m

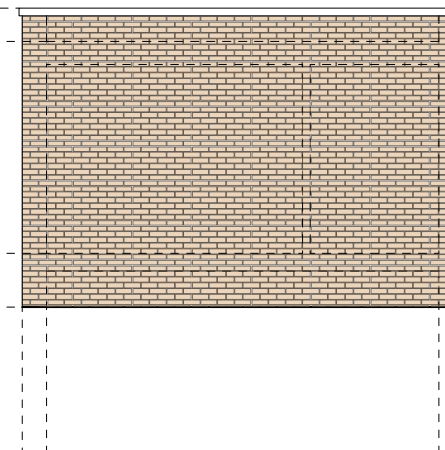

Rear Elevation
1:100 @ A3

Project / Location: 22 Hillfield Road, West Hampstead, London, NW6 1PZ
Client: Mrs. H. M. Boorer & Ms. R. Halpin

Drawing Title: Proposed Elevations
Scale: As indicated @ A3



Drawing No: PL 006
Date: 07.05.14
Drawn by: KL
Purpose: Planning Application

KENNETH LYNCH
ARCHITECTURAL DESIGN

1 Sydenham Court, 18 Kingsborough Gardens, Glasgow G12 9QD
T: 0141 334 7173 M: 07989 302 456 E: ken@klad.co.uk W: klad.co.uk ©