

NOTES

All dimensions are from structure-to-structure unless indicated otherwise.

Elements of structure and services are indicated for coordination purposes. For full structural and services layouts refer to Structural and Services Engineer's drawings.

Do not scale directly from drawing. All dimensions to be checked on site prior to construction or fabrication of any elements.

Any discrepancies between figured dimensions to be reported to architect for clarification prior to commencing work.

For legend see cover sheet.

© Copyright reserved.

REV	DATE	COMMENTS
A	11/06/17	Submitted for planning

Design Lead:

MATHESON WHITELEY
 38-50 Pritchards Road
 London E2 9AP
 studio@mathesonwhiteley.com
 www.mathesonwhiteley.com

Project No. 093

Project Orde Hall


Drawing Title Proposed Lower Ground Plan

Scale (A3) 1 : 100

Origination Date 170522

Status PLANNING -

Drawing No.	111	Rev	A
-------------	-----	-----	---

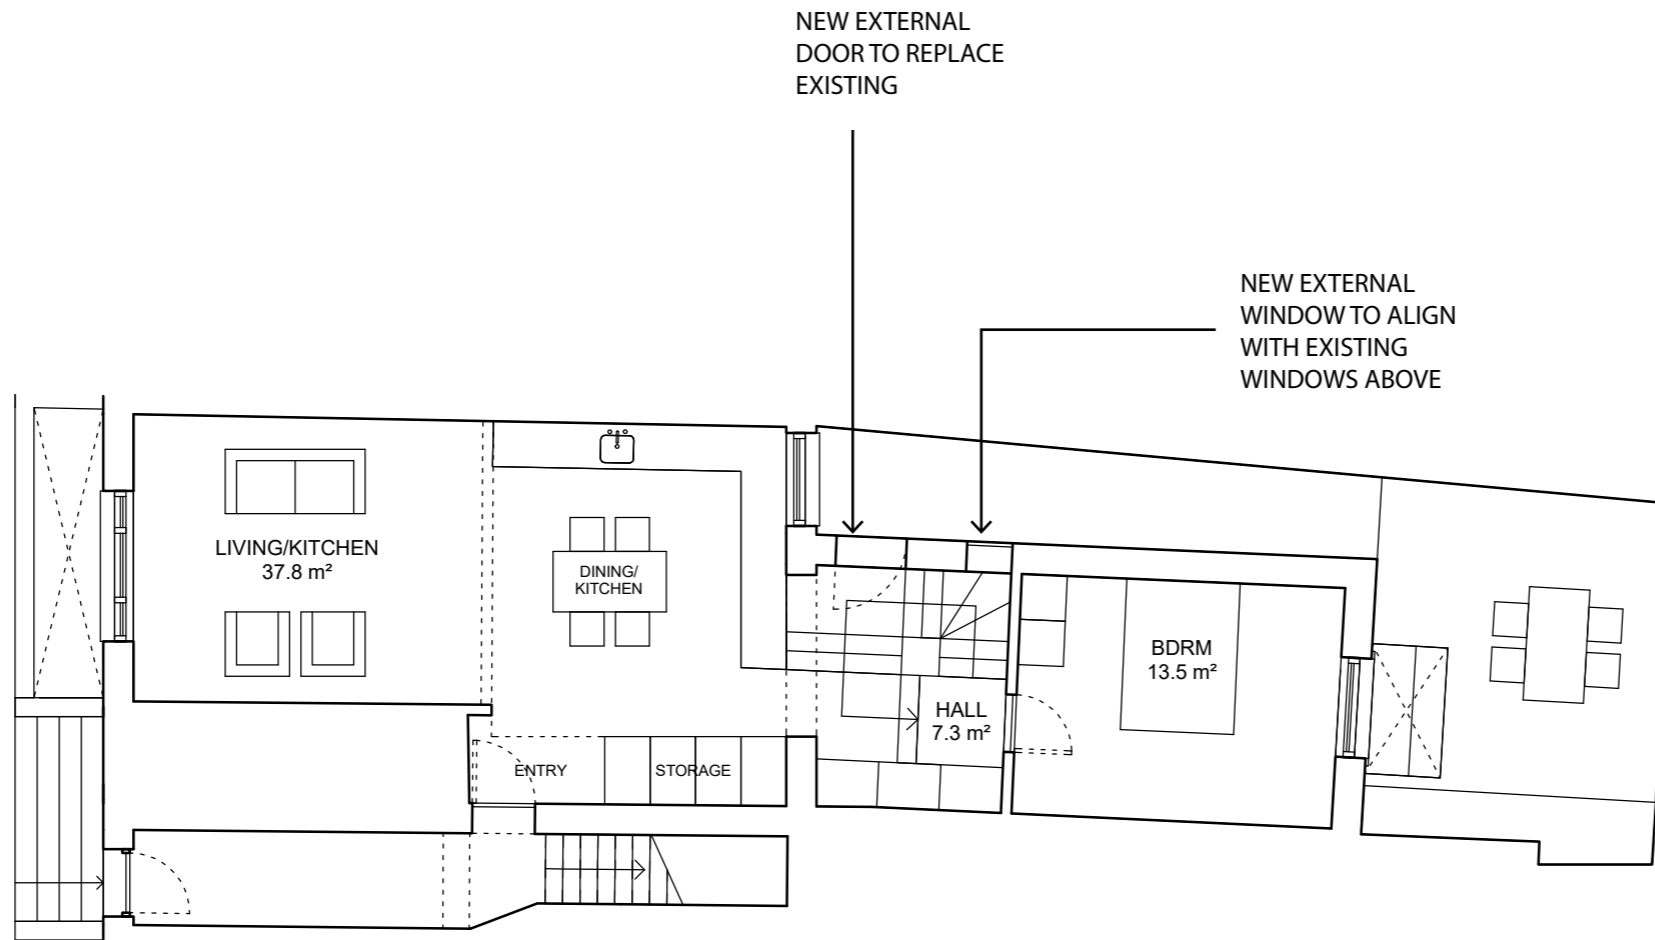

NOTES

All dimensions are from structure-to-structure unless indicated otherwise.

Elements of structure and services are indicated for coordination purposes. For full structural and services layouts refer to Structural and Services Engineer's drawings.

Do not scale directly from drawing. All dimensions to be checked on site prior to construction or fabrication of any elements.

Any discrepancies between figured dimensions to be reported to architect for clarification prior to commencing work.

For legend see cover sheet.

© Copyright reserved.

REV	DATE	COMMENTS
A	11/06/17	Submitted for planning

Design Lead:

MATHESON WHITELEY
 38-50 Pritchards Road
 London E2 9AP
 studio@mathesonwhiteley.com
 www.mathesonwhiteley.com

Project No.	093
Project	Orde Hall
Drawing Title	Proposed Ground Plan
Scale (A3)	1 : 100
Origination Date	170522
Status	PLANNING
Drawing No.	112
Rev	A

NOTES

All Dimensions are from structure to structure unless indicated otherwise.

Elements of structure and services are indicated for coordination purposes. For full structural and services layouts refer to Structural and Services Engineers' drawings.

Do not scale directly from drawing. All dimension to be checked on site prior to construction or fabrication of any elements.

Any discrepancies between figured dimensions to be reported to architect for clarification prior to commencing work.

© Copyright Reserved

Rev	Date	Comments
△	11.06.17	SUBMITTED FOR PLANNING



1 PROPOSED FRONT ELEVATION - NO CHANGES
1:100 @ A3

Design Lead:

MATHESON WHITELEY
 UNIT 17
 38-35 PRITCHARDS ROAD
 LONDON
 E2 9AP
 T +44 207 033 3589
 studio@mathesonwhiteley.com
 www.mathesonwhiteley.com

Project No: 095

Project: ORDE HALL STREET

Drawing title: PROPOSED FRONT ELEVATION

Scale: 1:100 @ A3 ; 1:50 @ A1

Origination Date: JUNE 2017

Status: PLANNING

Drawing No :	MW_087_311	Rev	A
--------------	-------------------	-----	----------

NOTES

All Dimensions are from structure to structure unless indicated otherwise.


Elements of structure and services are indicated for coordination purposes. For full structural and services layouts refer to Structural and Services Engineers' drawings.

Do not scale directly from drawing. All dimension to be checked on site prior to construction or fabrication of any elements.

Any discrepancies between figured dimensions to be reported to architect for clarification prior to commencing work.

© Copyright Reserved

Rev	Date	Comments
△	11.06.17	SUBMITTED FOR PLANNING

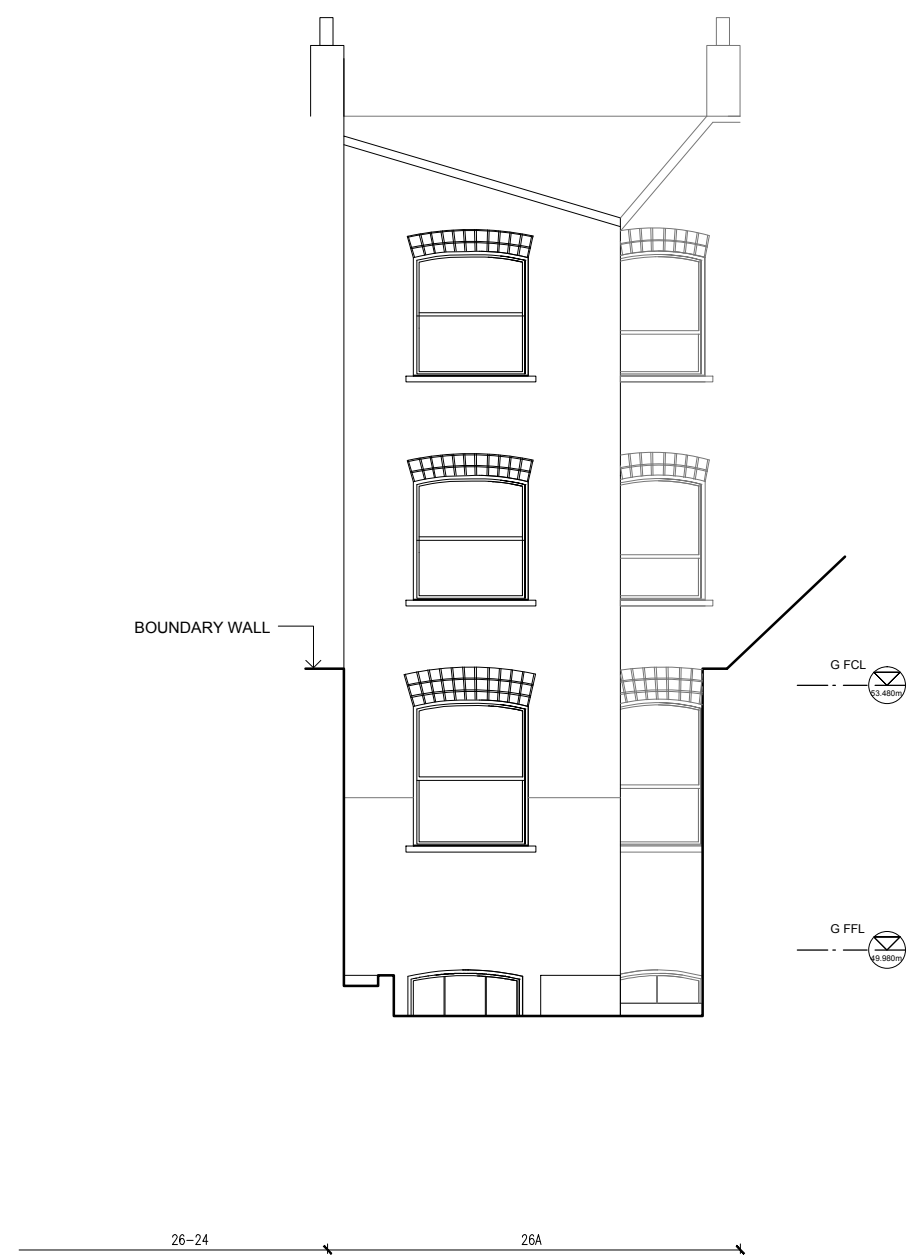

Design Lead:

MATHESON WHITELEY
 UNIT 17
 38-35 PRITCHARDS ROAD
 LONDON
 E2 9AP
 T +44 207 033 3589
 studio@mathesonwhiteley.com
 www.mathesonwhiteley.com

Project No: 095

Project: ORDE HALL STREET

Drawing title: PROPOSED REAR ELEVATION


Scale: 1:100 @ A3 ; 1:50 @ A1

Origination Date: JUNE 2017

Status: PLANNING

Drawing No :	MW_087_312	Rev	A
--------------	-------------------	-----	----------

1 PROPOSED REAR ELEVATION - NO CHANGES
 1:100 @ A3

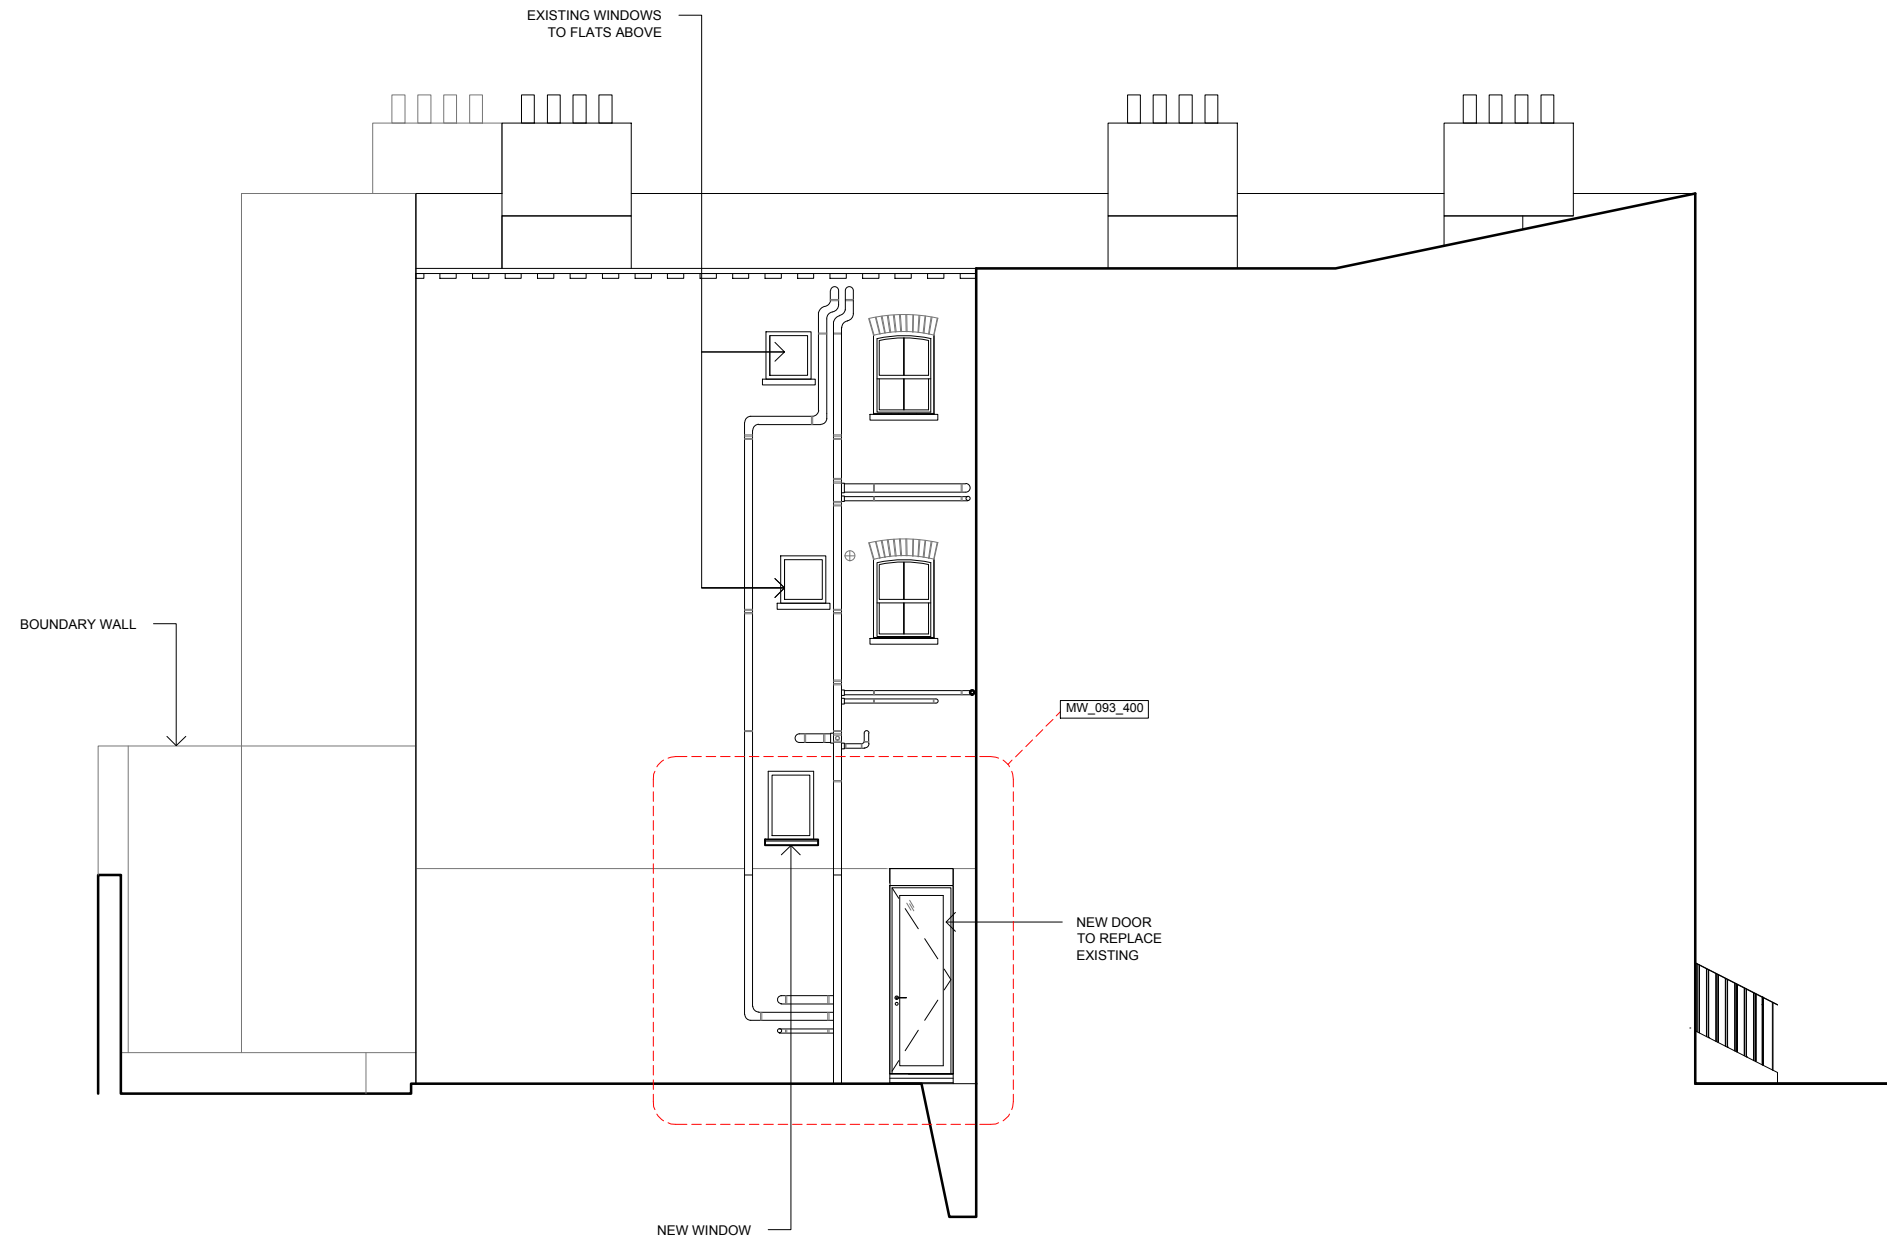

NOTES

All dimensions are from structure-to-structure unless indicated otherwise.

Elements of structure and services are indicated for coordination purposes. For full structural and services layouts refer to Structural and Services Engineer's drawings.

Do not scale directly from drawing. All dimensions to be checked on site prior to construction or fabrication of any elements.

Any discrepancies between figured dimensions to be reported to architect for clarification prior to commencing work.

For legend see cover sheet.

REV	DATE	COMMENTS
A	11.06.17	SUBMITTED FOR PLANNING
B	02.08.17	SUBMITTED FOR PLANNING

Design Lead:

MATHESON WHITELEY
 38-50 Pritchards Road
 London E2 9AP
 studio@mathesonwhiteley.com
 www.mathesonwhiteley.com

Project No. 093

Project Orde Hall


Drawing Title PROPOSED SIDE ELVEATION

Scale (A3) 1 : 100


Origination Date JUNE 2017

Status PLANNING


Drawing No.	Rev
MW_093_313	B

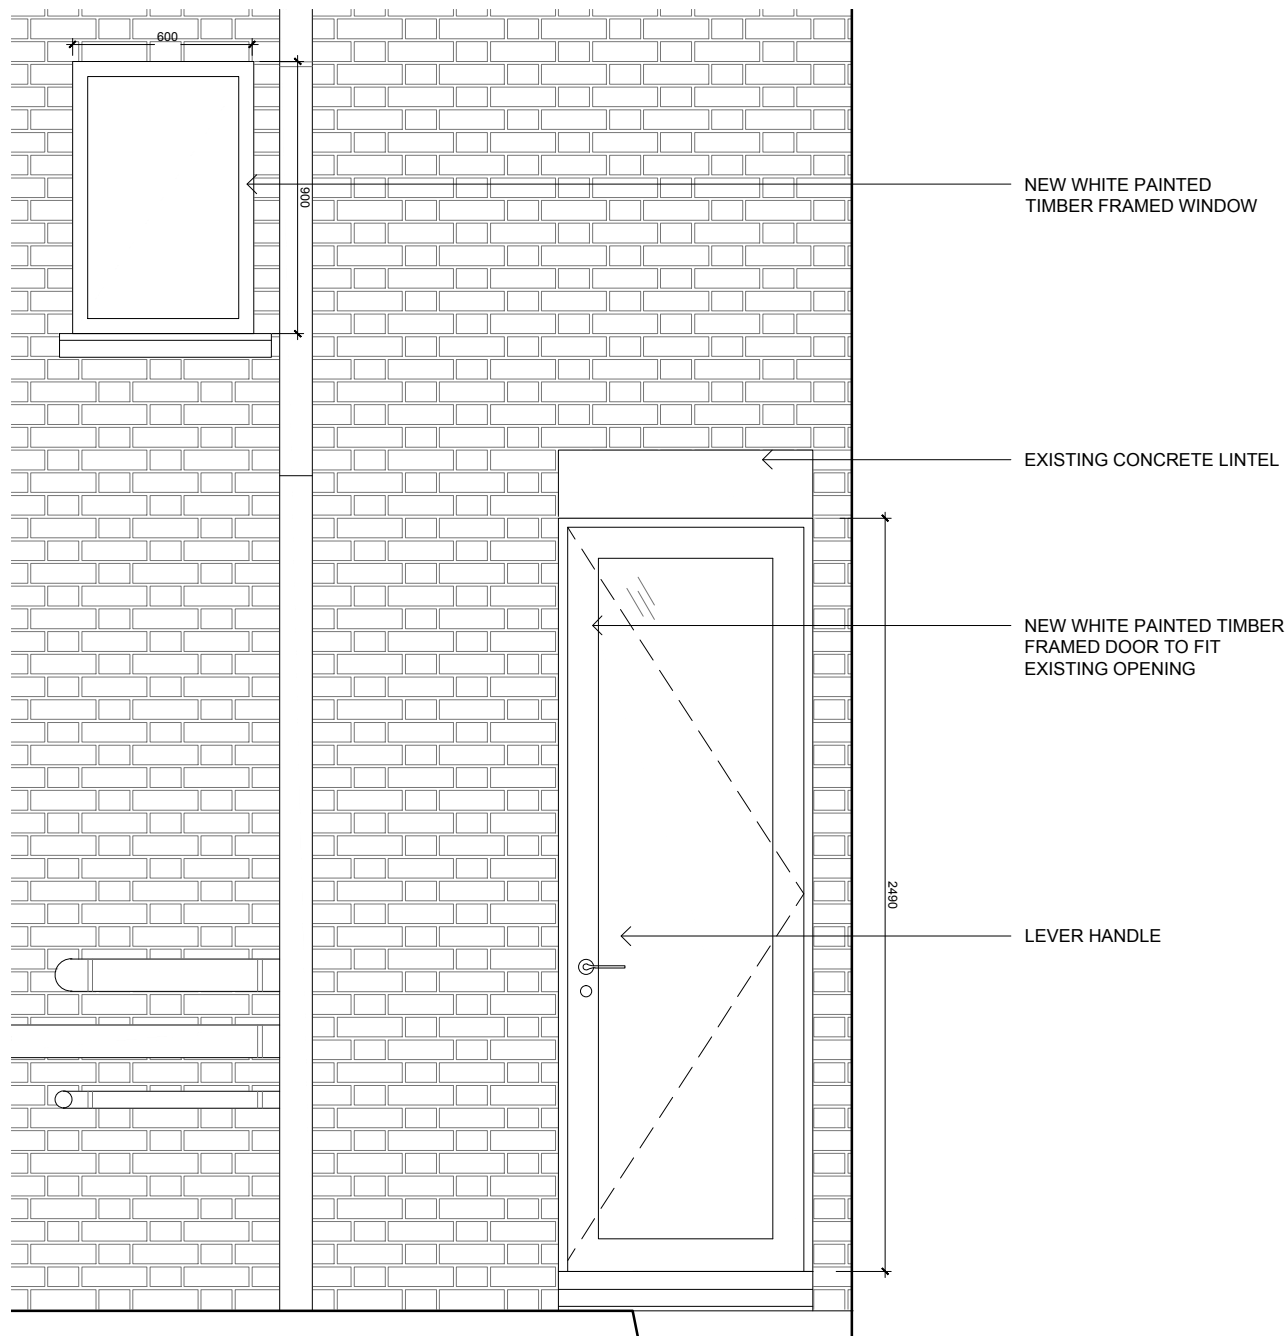


1 External Door Elevation 01

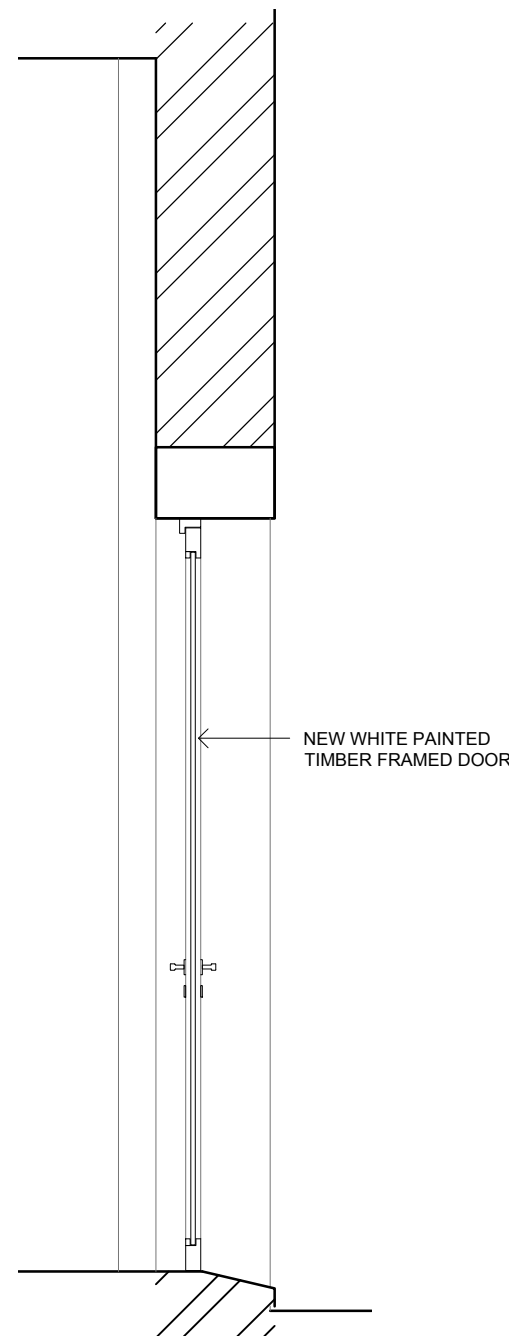

2 External Door Section

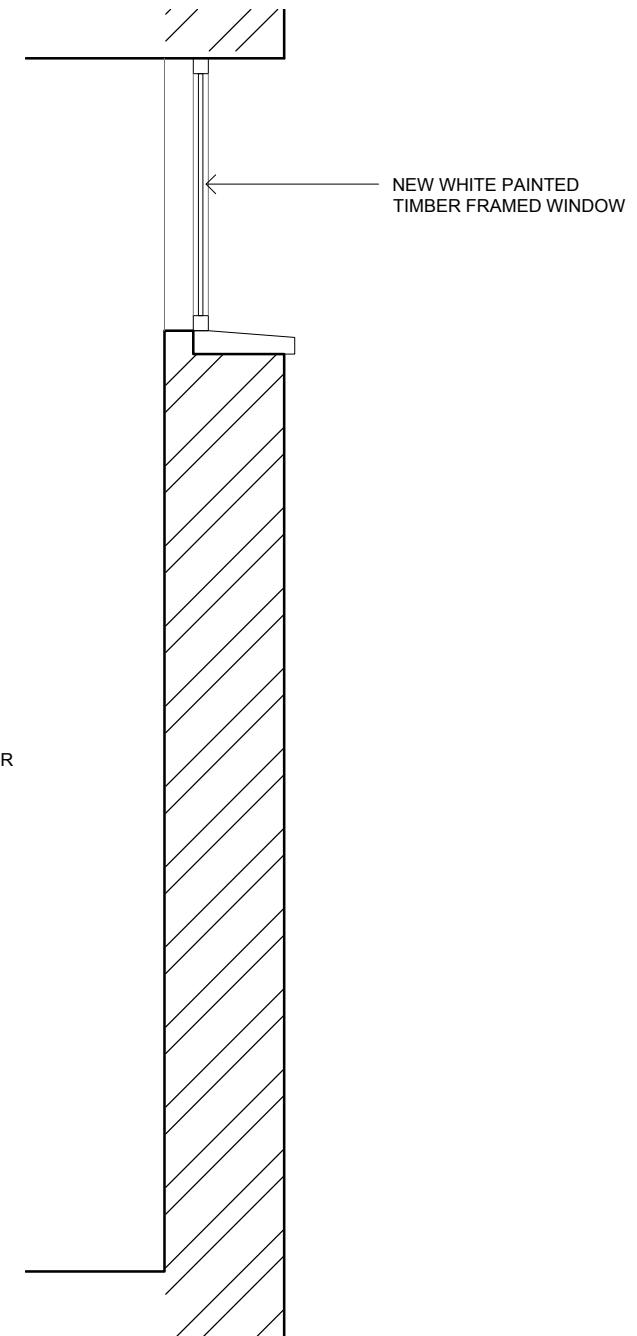

3 Window Section

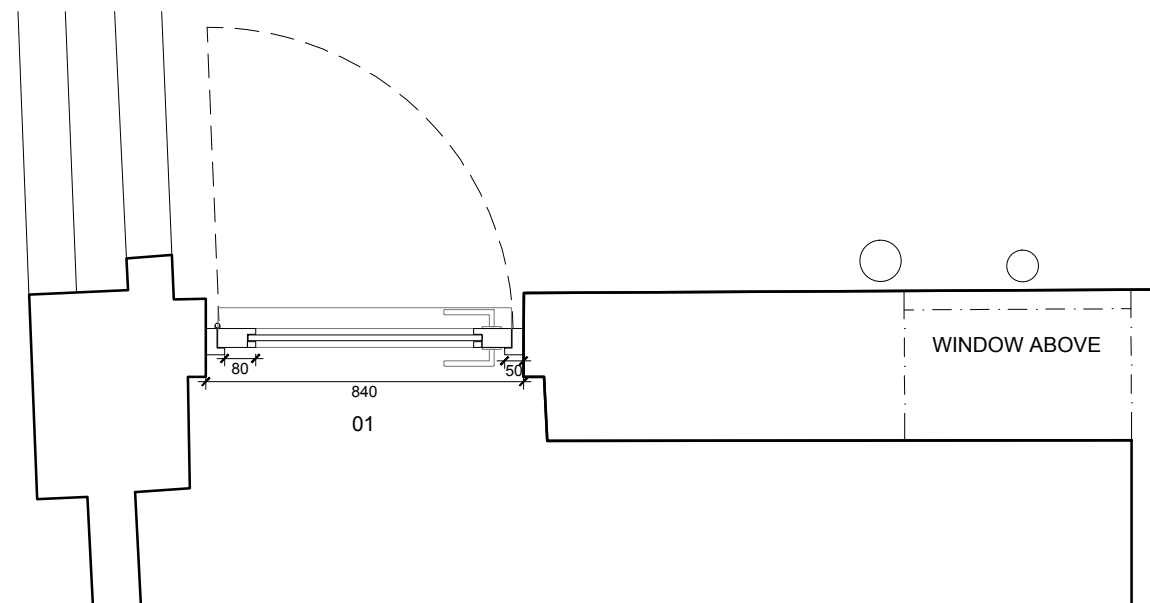

4 Plan

NOTES
 All dimensions are from structure-to-structure unless indicated otherwise.
 Elements of structure and services are indicated for coordination purposes. For full structural and services layouts refer to Structural and Services Engineer's drawings.
 Do not scale directly from drawing. All dimensions to be checked on site prior to construction or fabrication of any elements.
 Any discrepancies between figured dimensions to be reported to architect for clarification prior to commencing work.
 For legend see cover sheet.
 © Copyright reserved.

REV	DATE	COMMENTS
A	02.08.17	PLANNING

Design Lead:
MATHESON WHITELEY
 38-50 Pritchards Road
 London E2 9AP
 studio@mathesonwhiteley.com
 www.mathesonwhiteley.com

Project No. 093

Project Orde Hall

Drawing Title PROPOSED EXTERNAL DOOR

Scale (A3) 1 : 25

Origination Date JUNE 2017

Status PLANNING

Drawing No.	Rev
MW_093_400	A