




EXISTING SECOND FLOOR LAYOUT  
SCALE 1:50

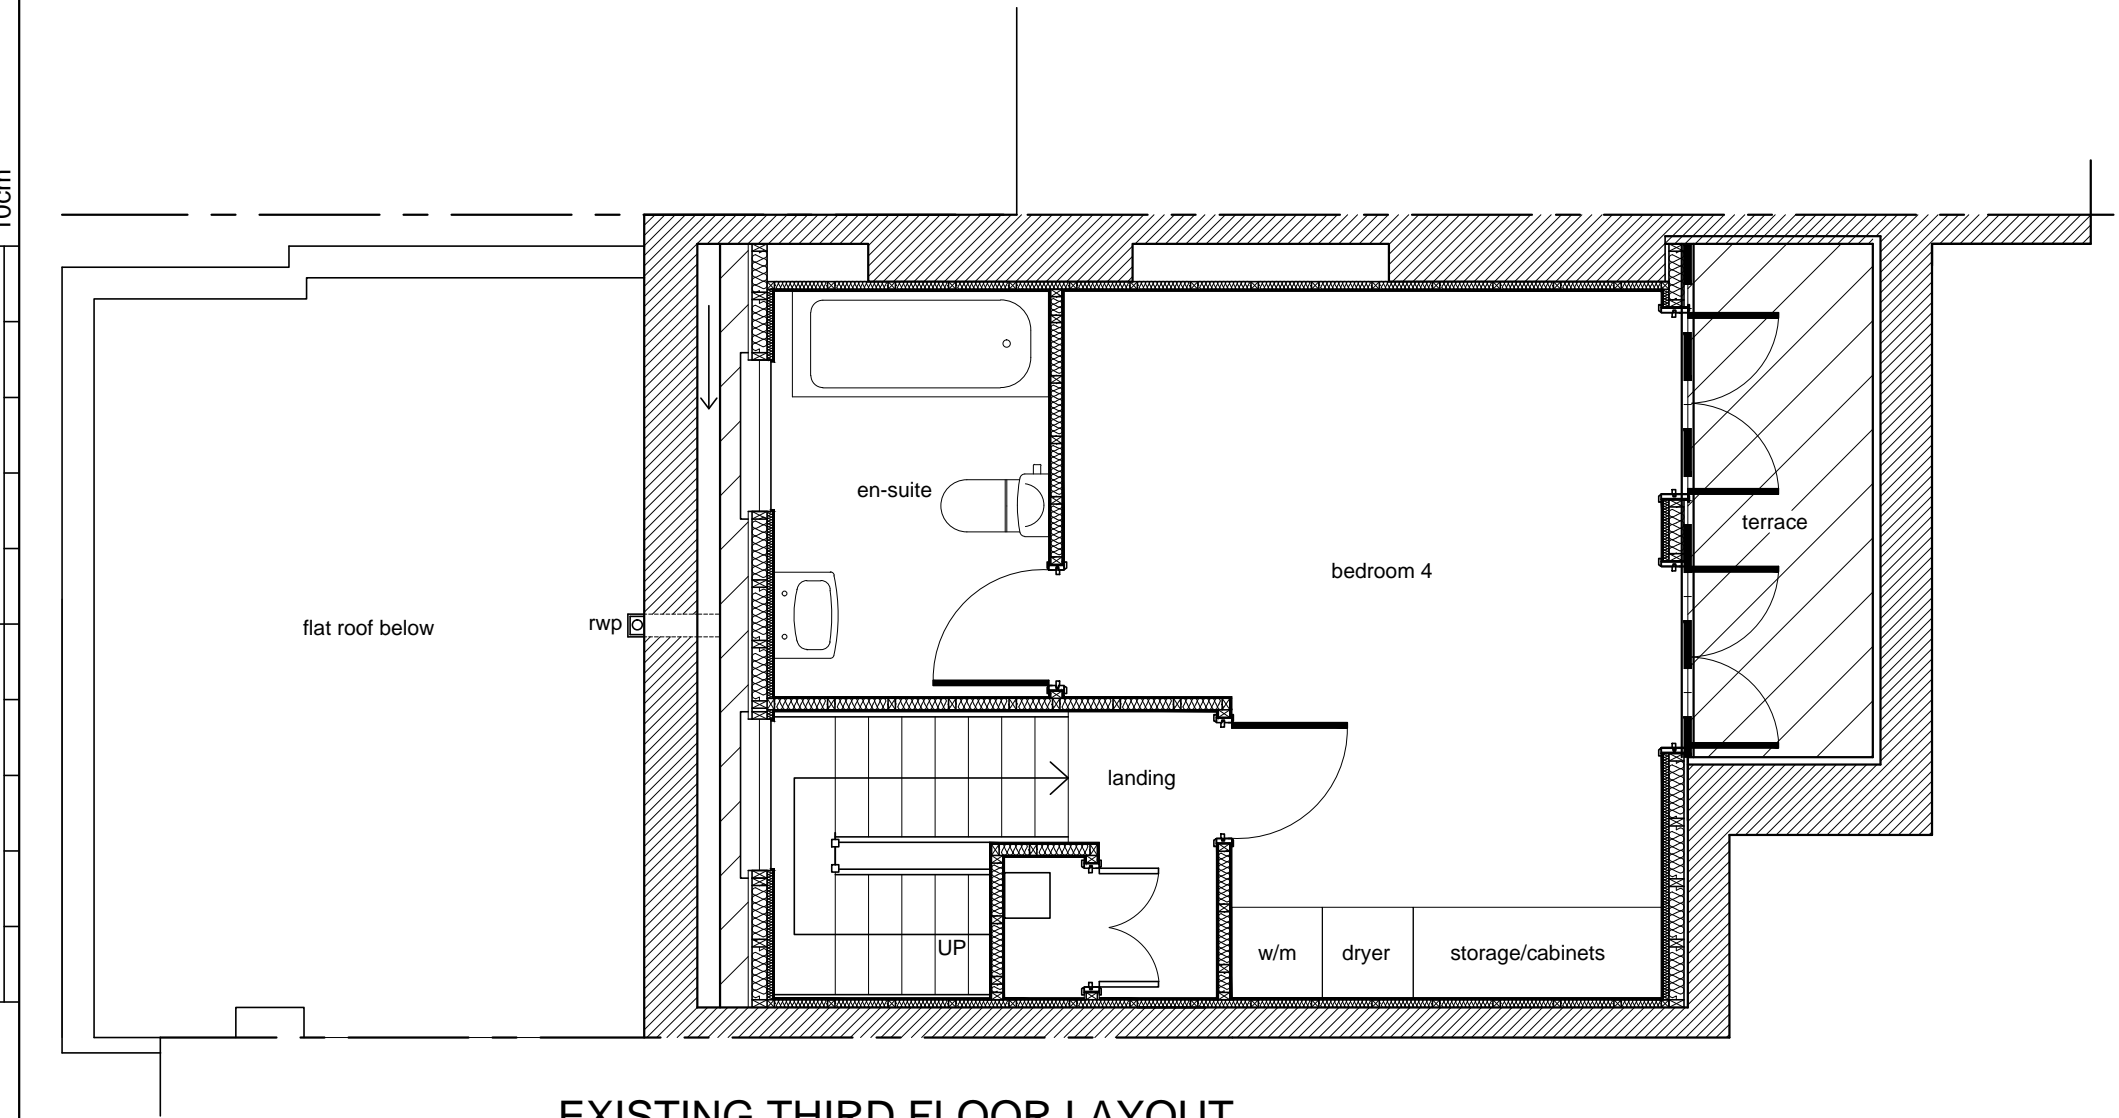


EXISTING THIRD FLOOR LAYOUT  
SCALE 1:50

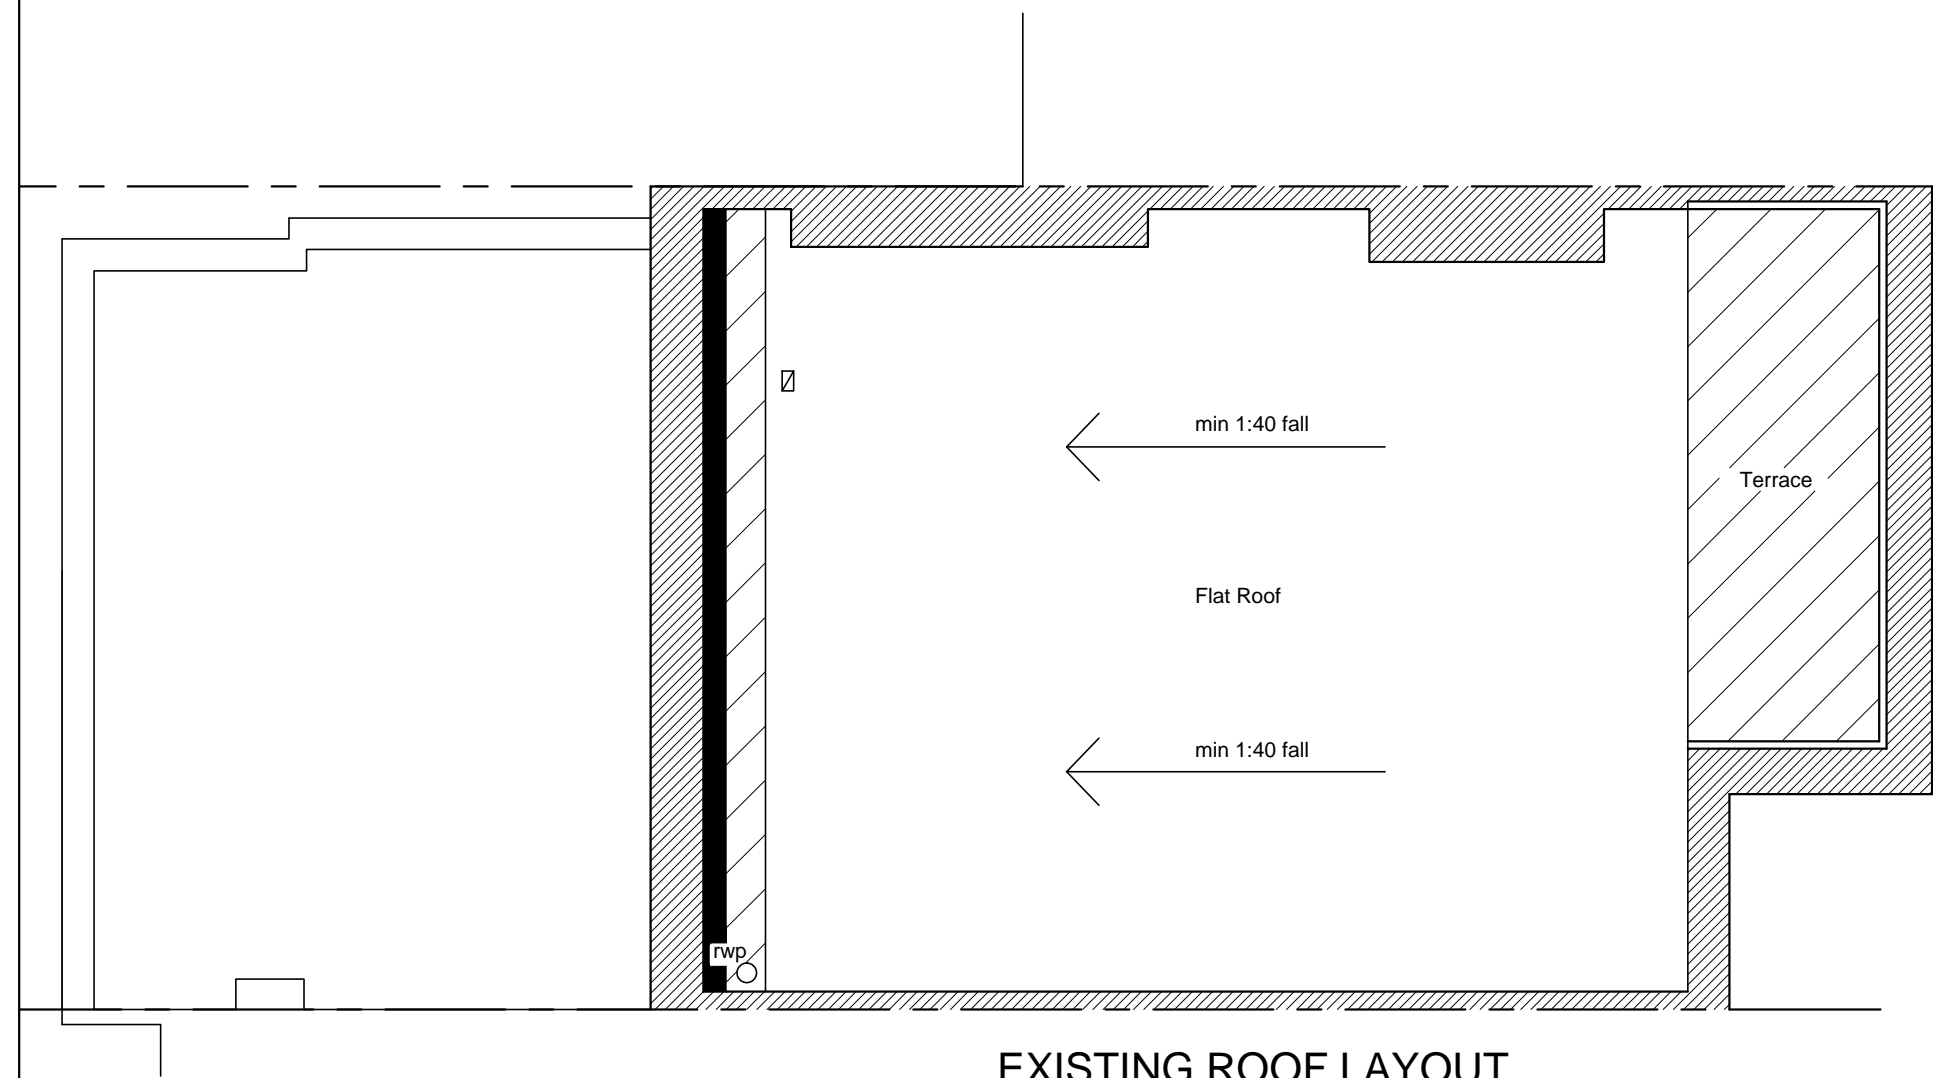


EXISTING ROOF LAYOUT  
SCALE 1:50

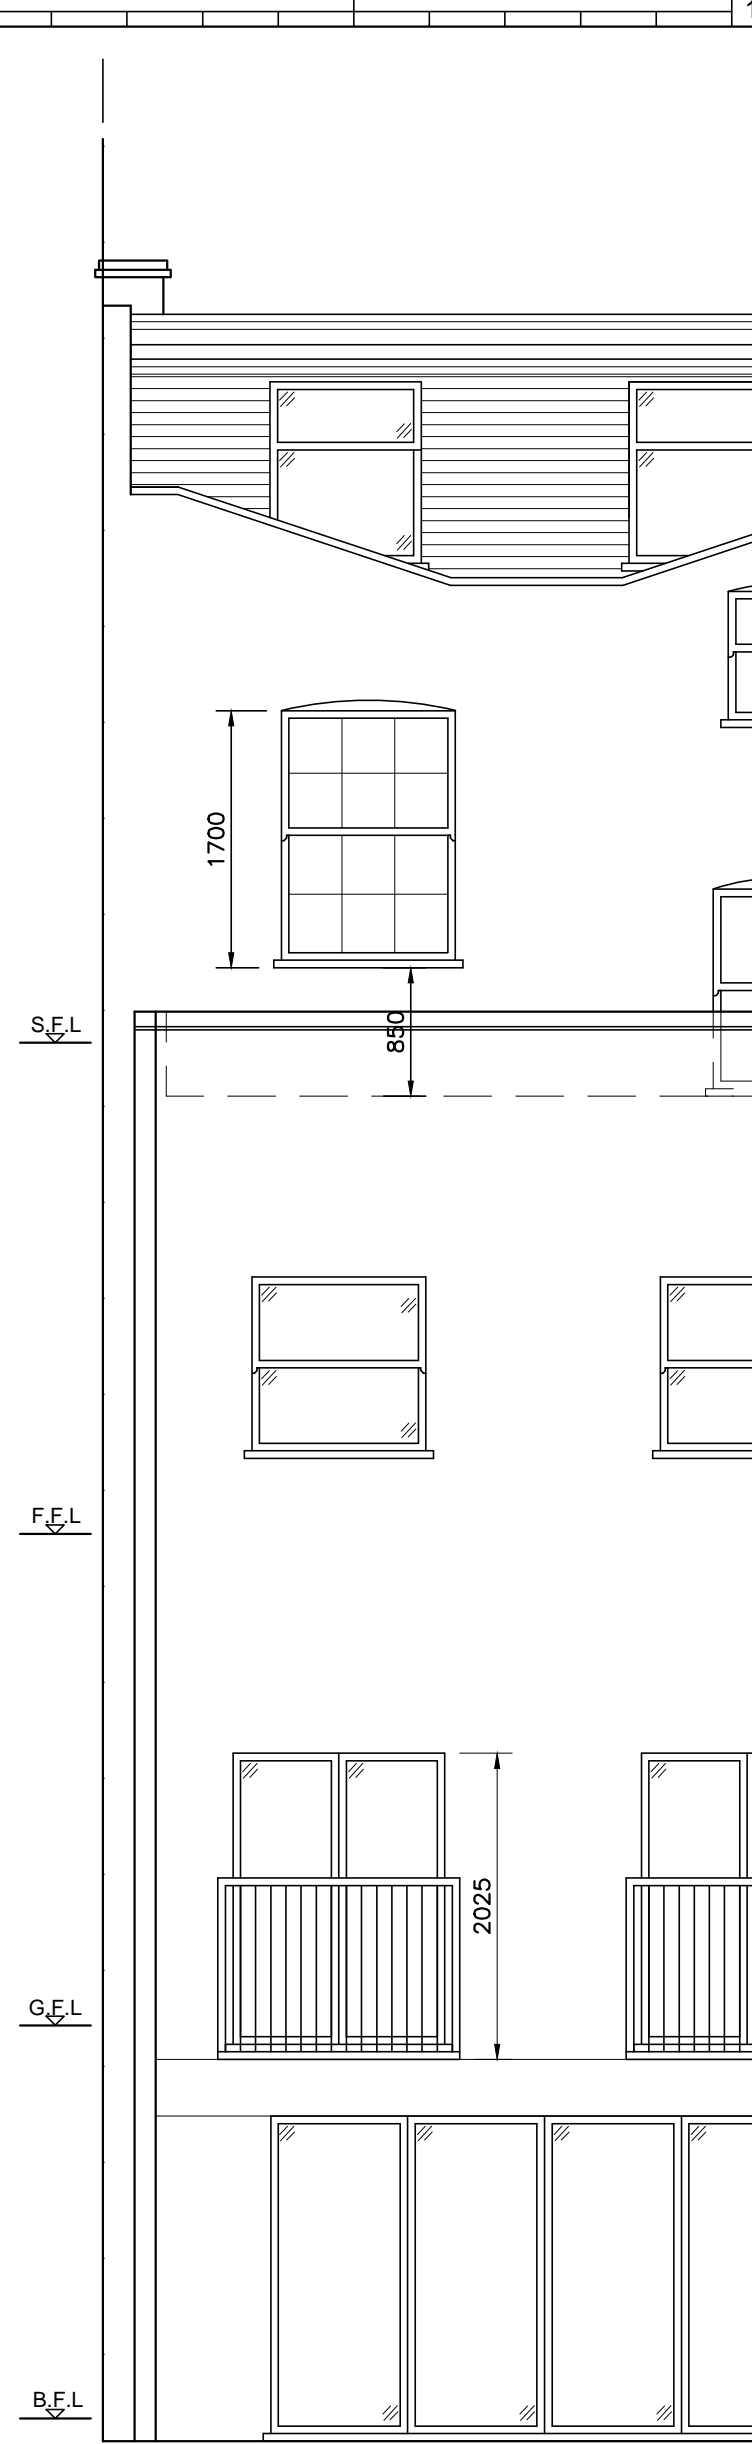


EXISTING REAR ELEVATION  
SCALE 1:50

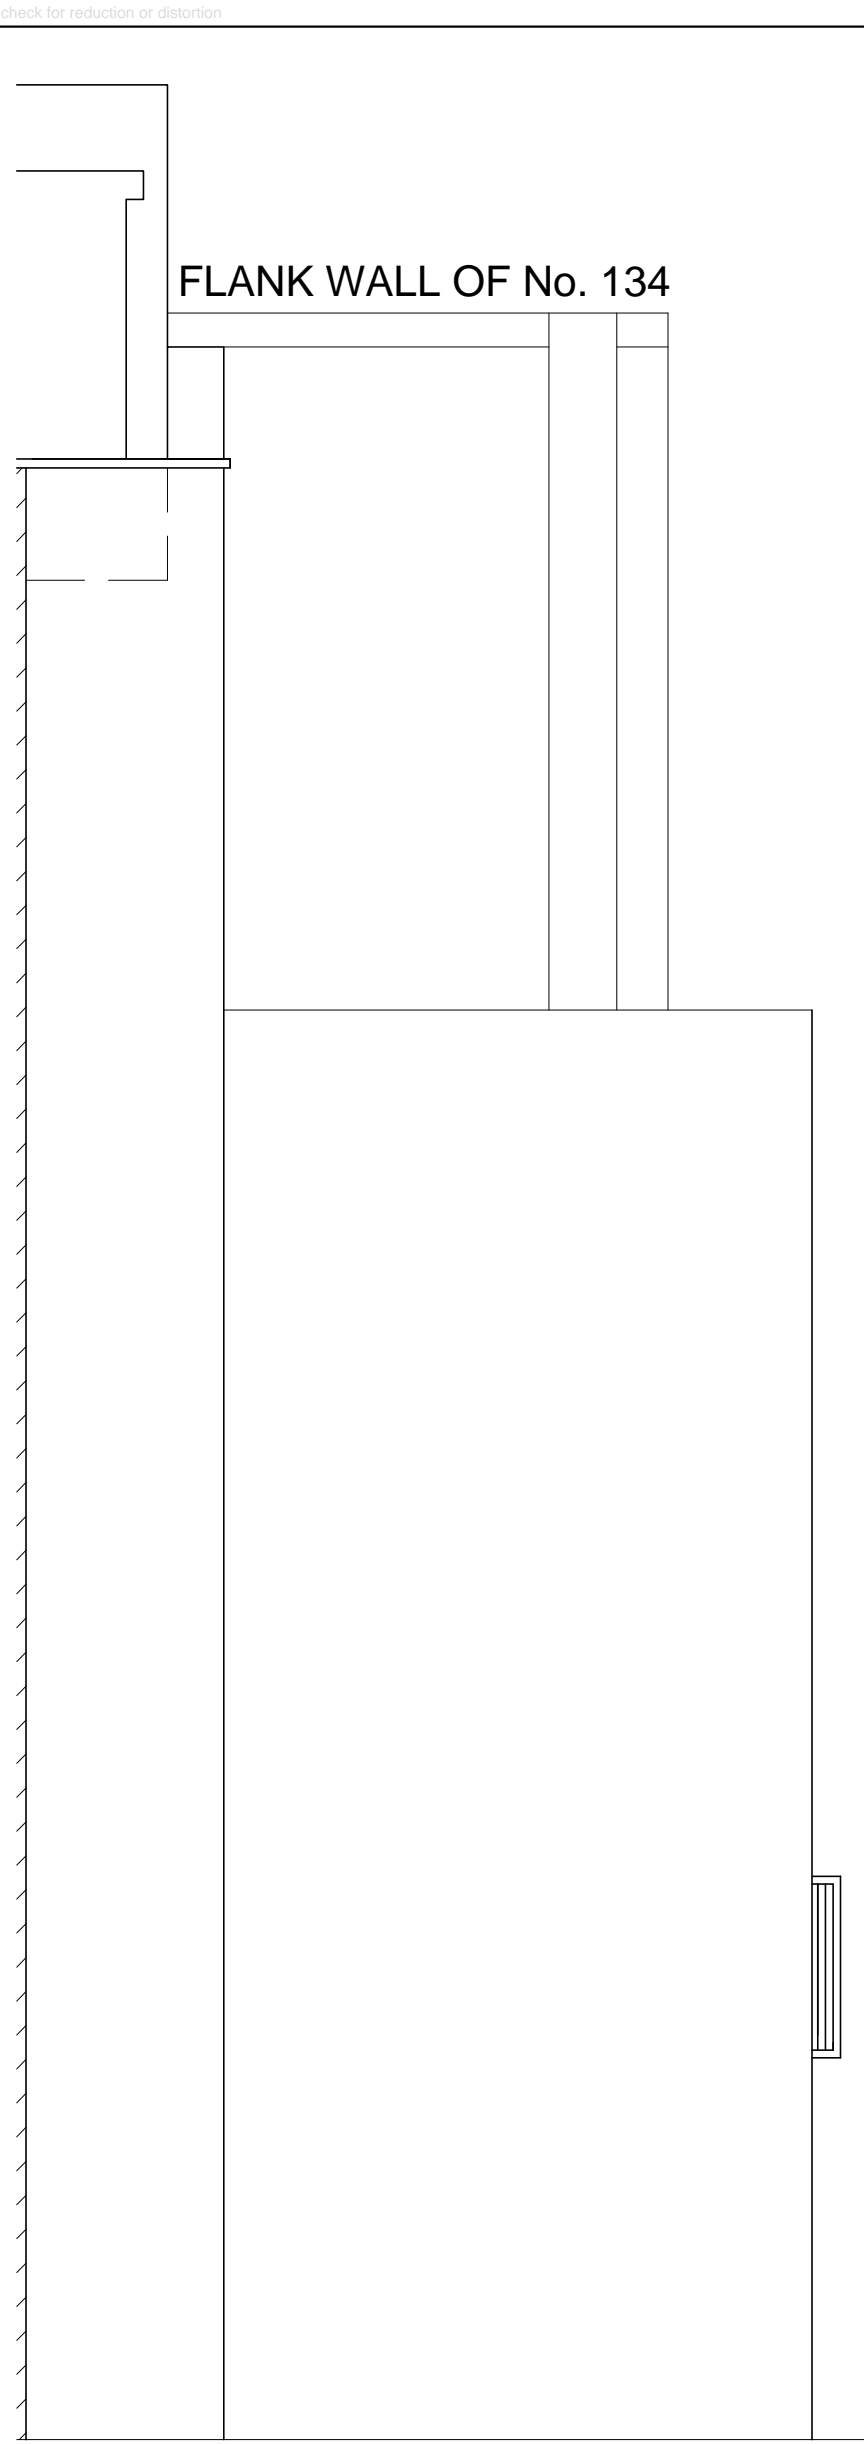


EXISTING SIDE ELEVATION  
SCALE 1:50

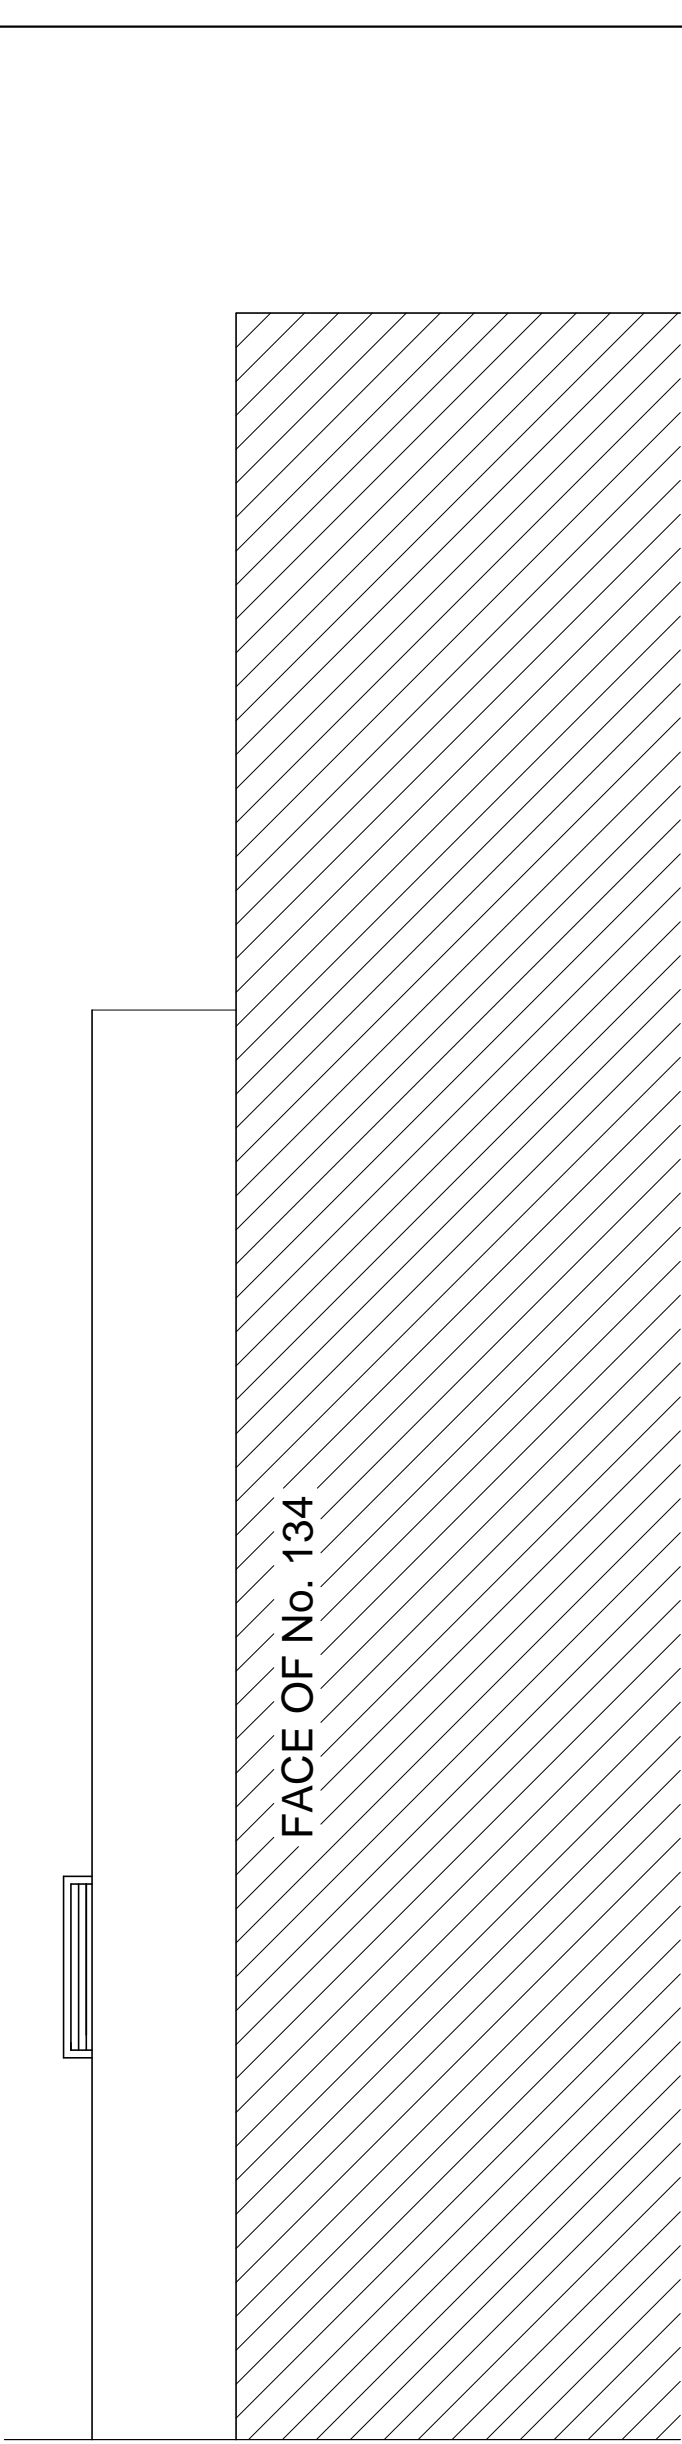

EXISTING SIDE ELEVATION  
SCALE 1:50

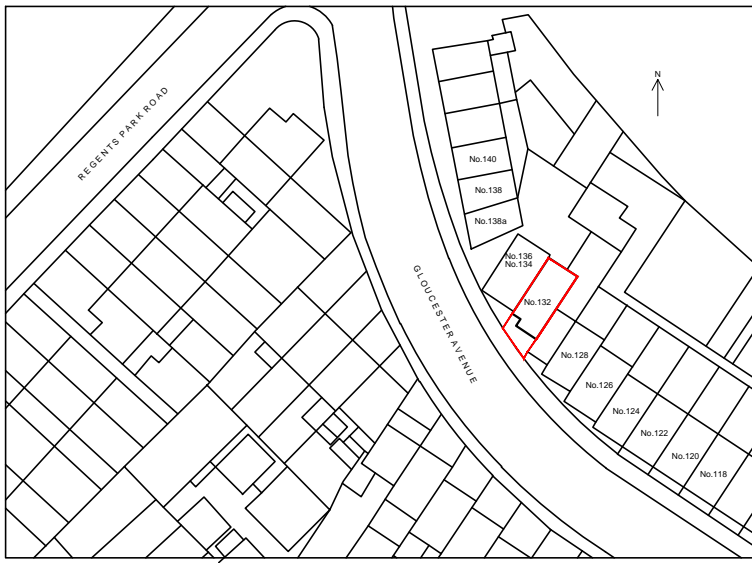

SITE PLAN  
SCALE 1:1250

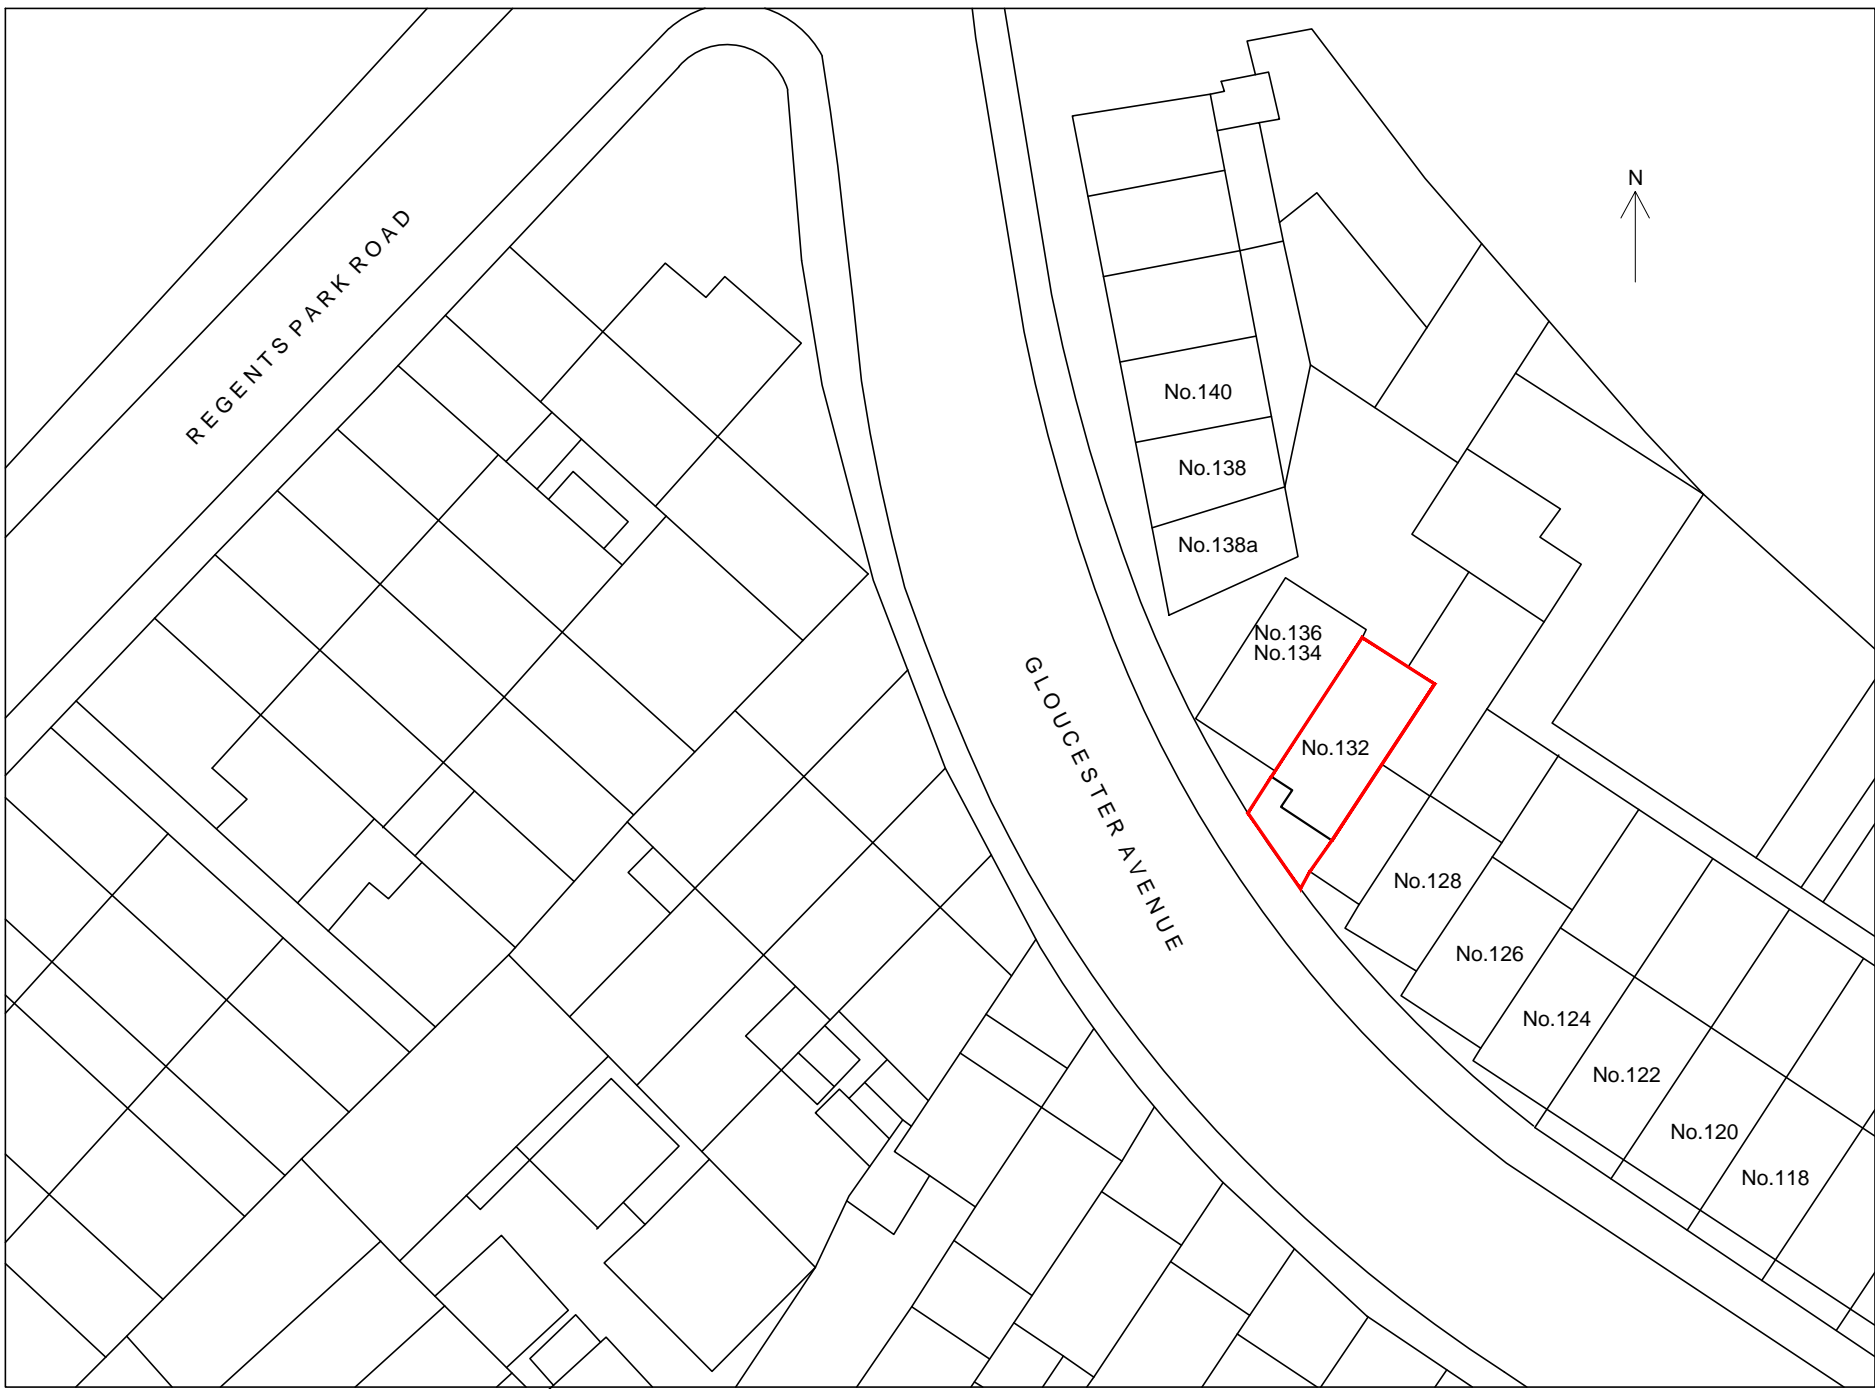

BLOCK PLAN  
SCALE 1:500

Notes			
All dimensions must be checked on site and not scaled from this drawing. Any dimensional discrepancies discovered must be reported to the Surveyor before proceeding. This drawing is to be read in conjunction with all relevant documents.			
This drawing is copyright © and may not be reproduced without permission			
Revisions			
A	01/08/17	Existing side elevations included	
CLIENT			
MRS M.BECKMANN			
JOB DESCRIPTION			
132 GLOUCESTER AVENUE LONDON NW1 8JA			
DRAWING TITLE			
EXISTING ELEVATION, PLANS SITE AND BLOCK PLANS			
Scale	Date	Drawn	Checked
varies @ A1	APR 17	SCC	
<div><div><div>cubic</div><div>Cubic Building Surveying Limited</div><div>9 West Hill, London SW18 1RB</div><div>T: 020 8877 7300 www.cubicbs.co.uk info@cubicbs.co.uk</div></div></div>			
Drawing Number		C12716 - 101-A	