
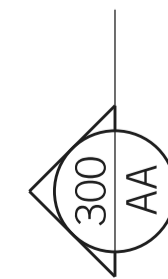
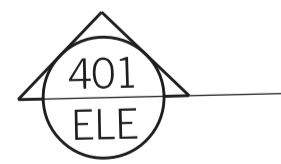
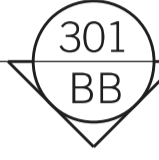


PROPOSED INTERNAL ALTERATIONS TO FIRST AND SECOND FLOOR TO REMOVE INTERNAL STAIRCASE, NOT PLANNING RELATED BUT SHOWN ON DRAWINGS FOR CLARITY

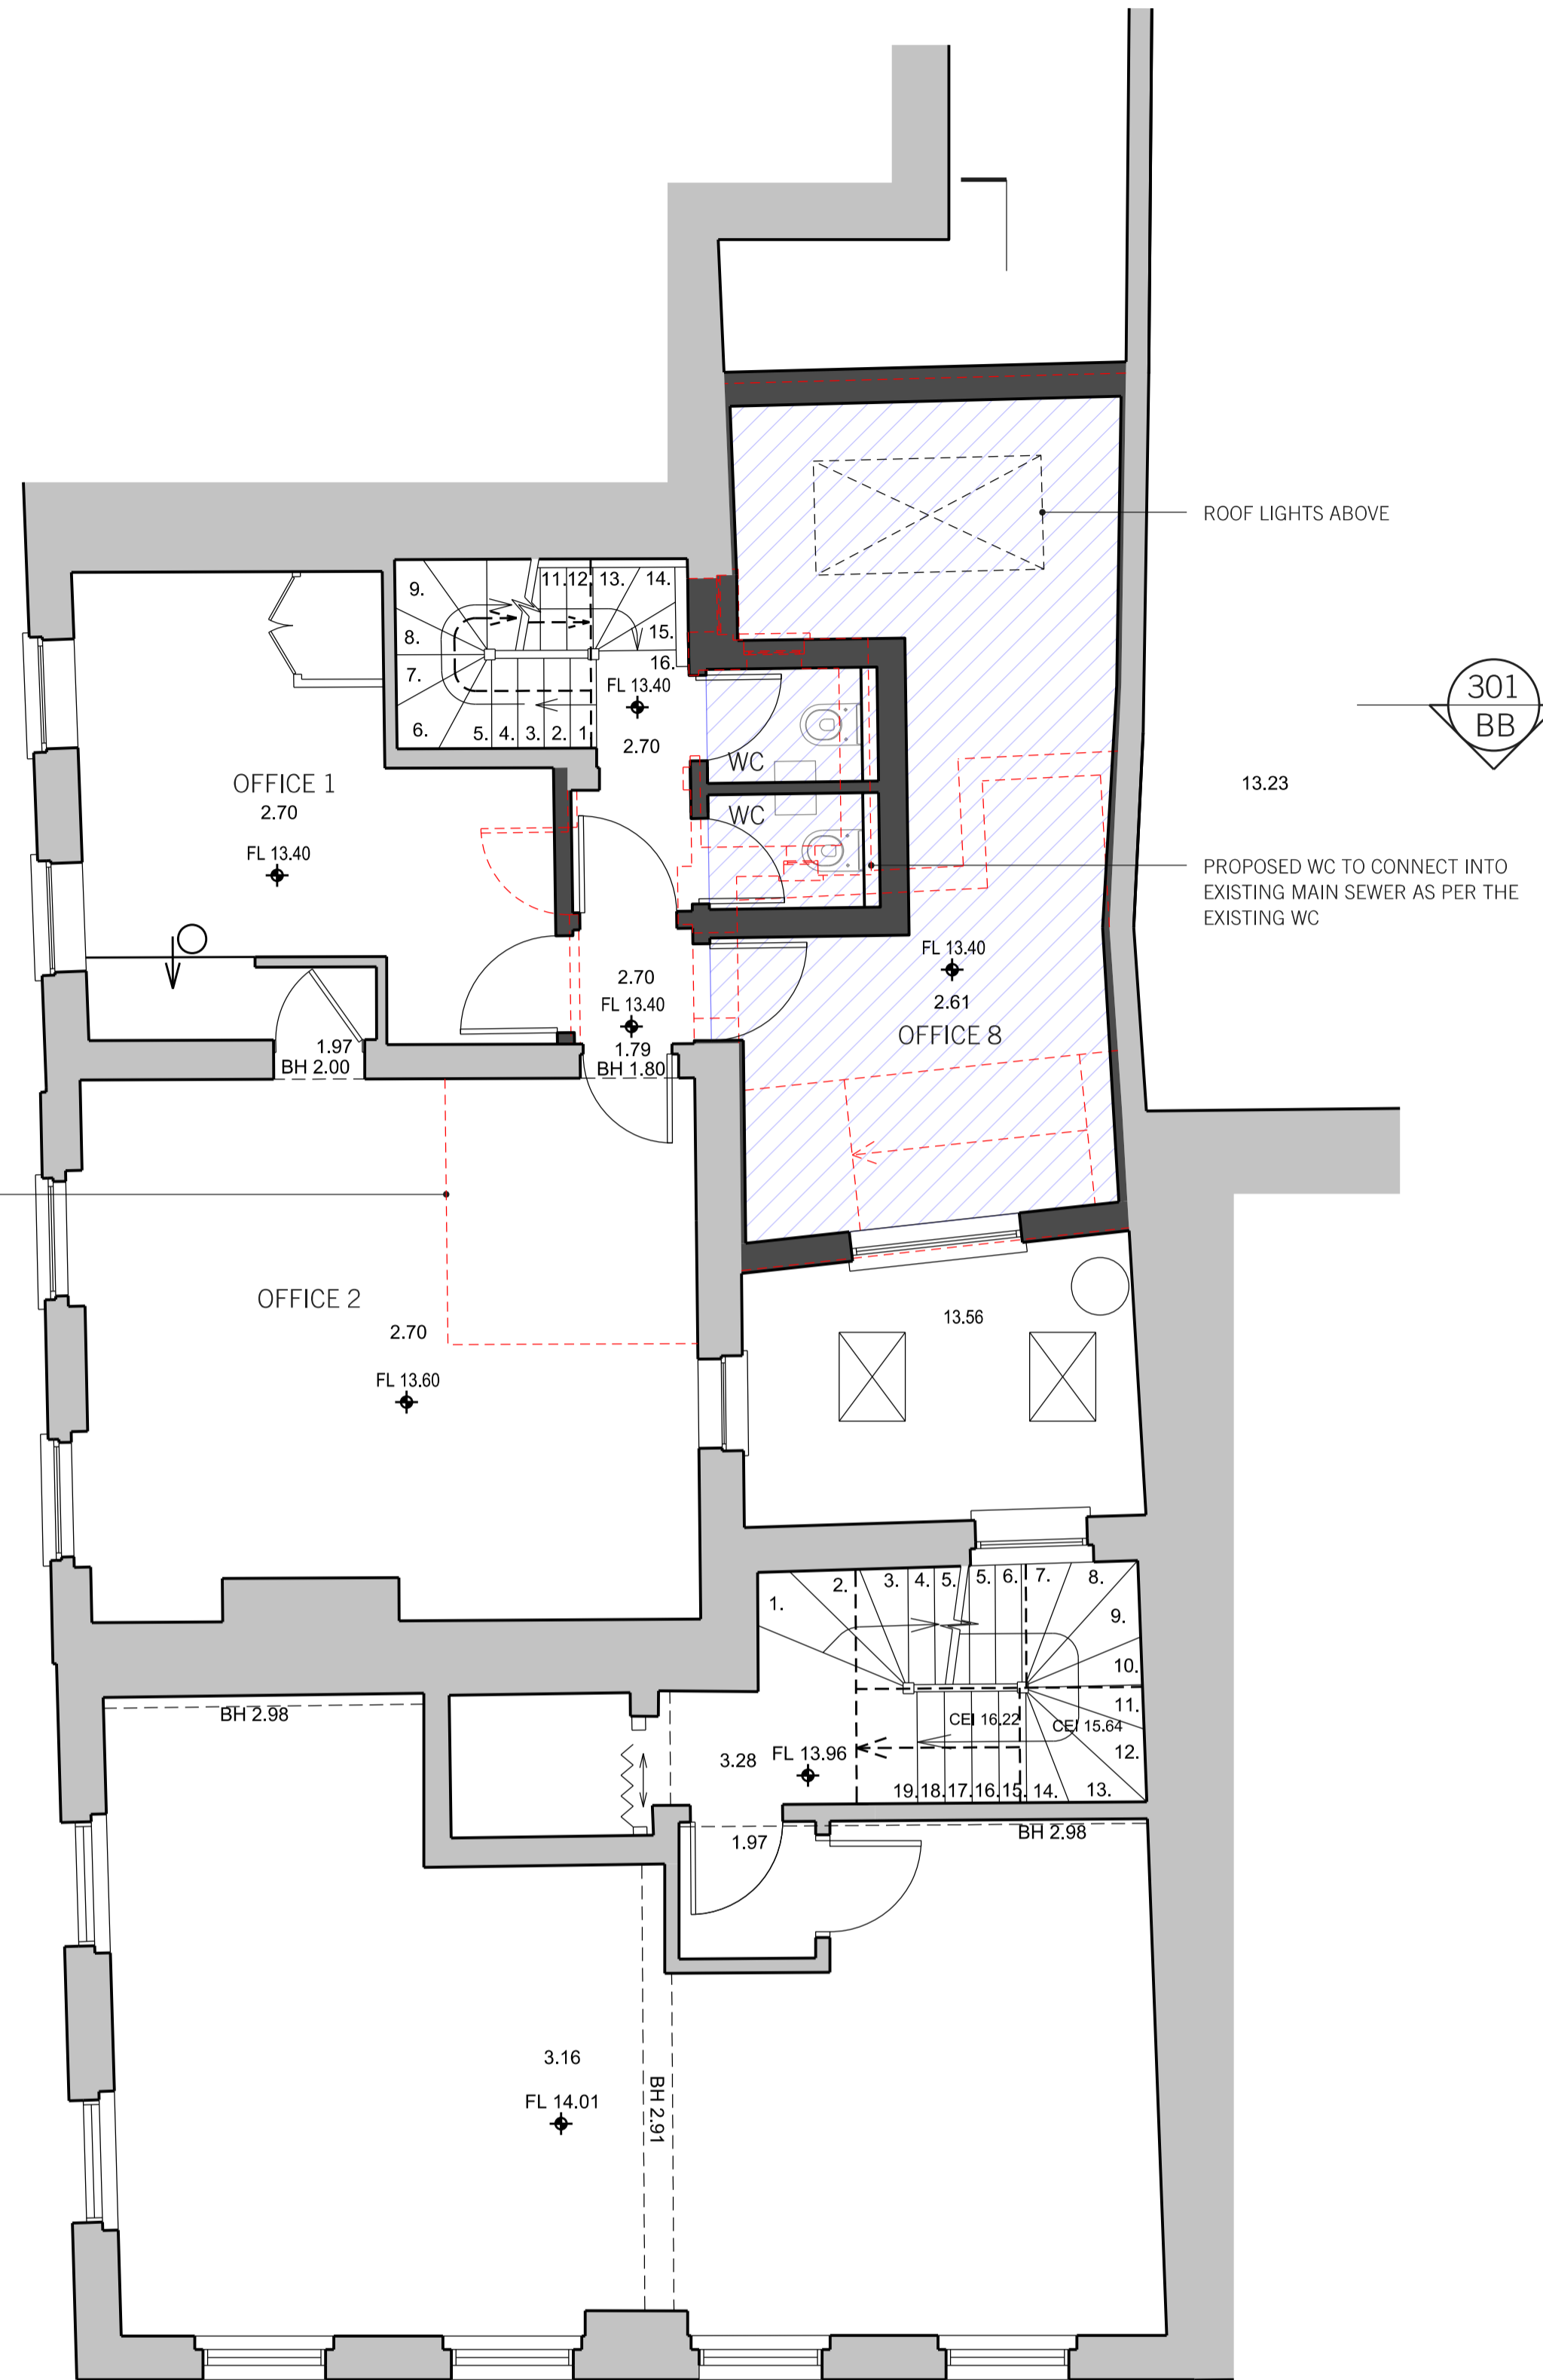

01: PROPOSED FIRST FLOOR PLAN  
SCALE 1:50

| A    | 03.08.17 | DESIGN REVISION  | AT      |
|------|----------|------------------|---------|
| REV. | DATE     | REASON FOR ISSUE | CHK. BY |

**MSA**  
MATTHEW SPRINGETT ASSOCIATES Ltd.  
70 HATTON GARDEN  
LONDON EC1N 8JT  
T+44 (0)20 7692 5950  
F+44 (0)20 7692 5951

CLIENT  
PEARL AND COUTTS

PROJECT  
22-23 ST. CROSS STREET

TITLE  
GENERAL ARRANGEMENT:  
PROPOSED FIRST FLOOR  
PLAN

|            |           |          |         |
|------------|-----------|----------|---------|
| DATE       | JOB NO.   | DRAWN BY | PURPOSE |
| 14.07.17   | 142       | AT       | P       |
| SCALE @ A1 | NUMBER    | REV.     |         |
| 1:50       | 142 - 211 | A        |         |

