

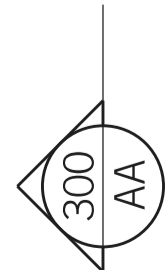
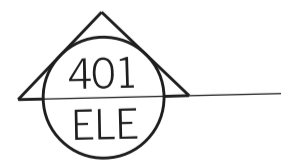
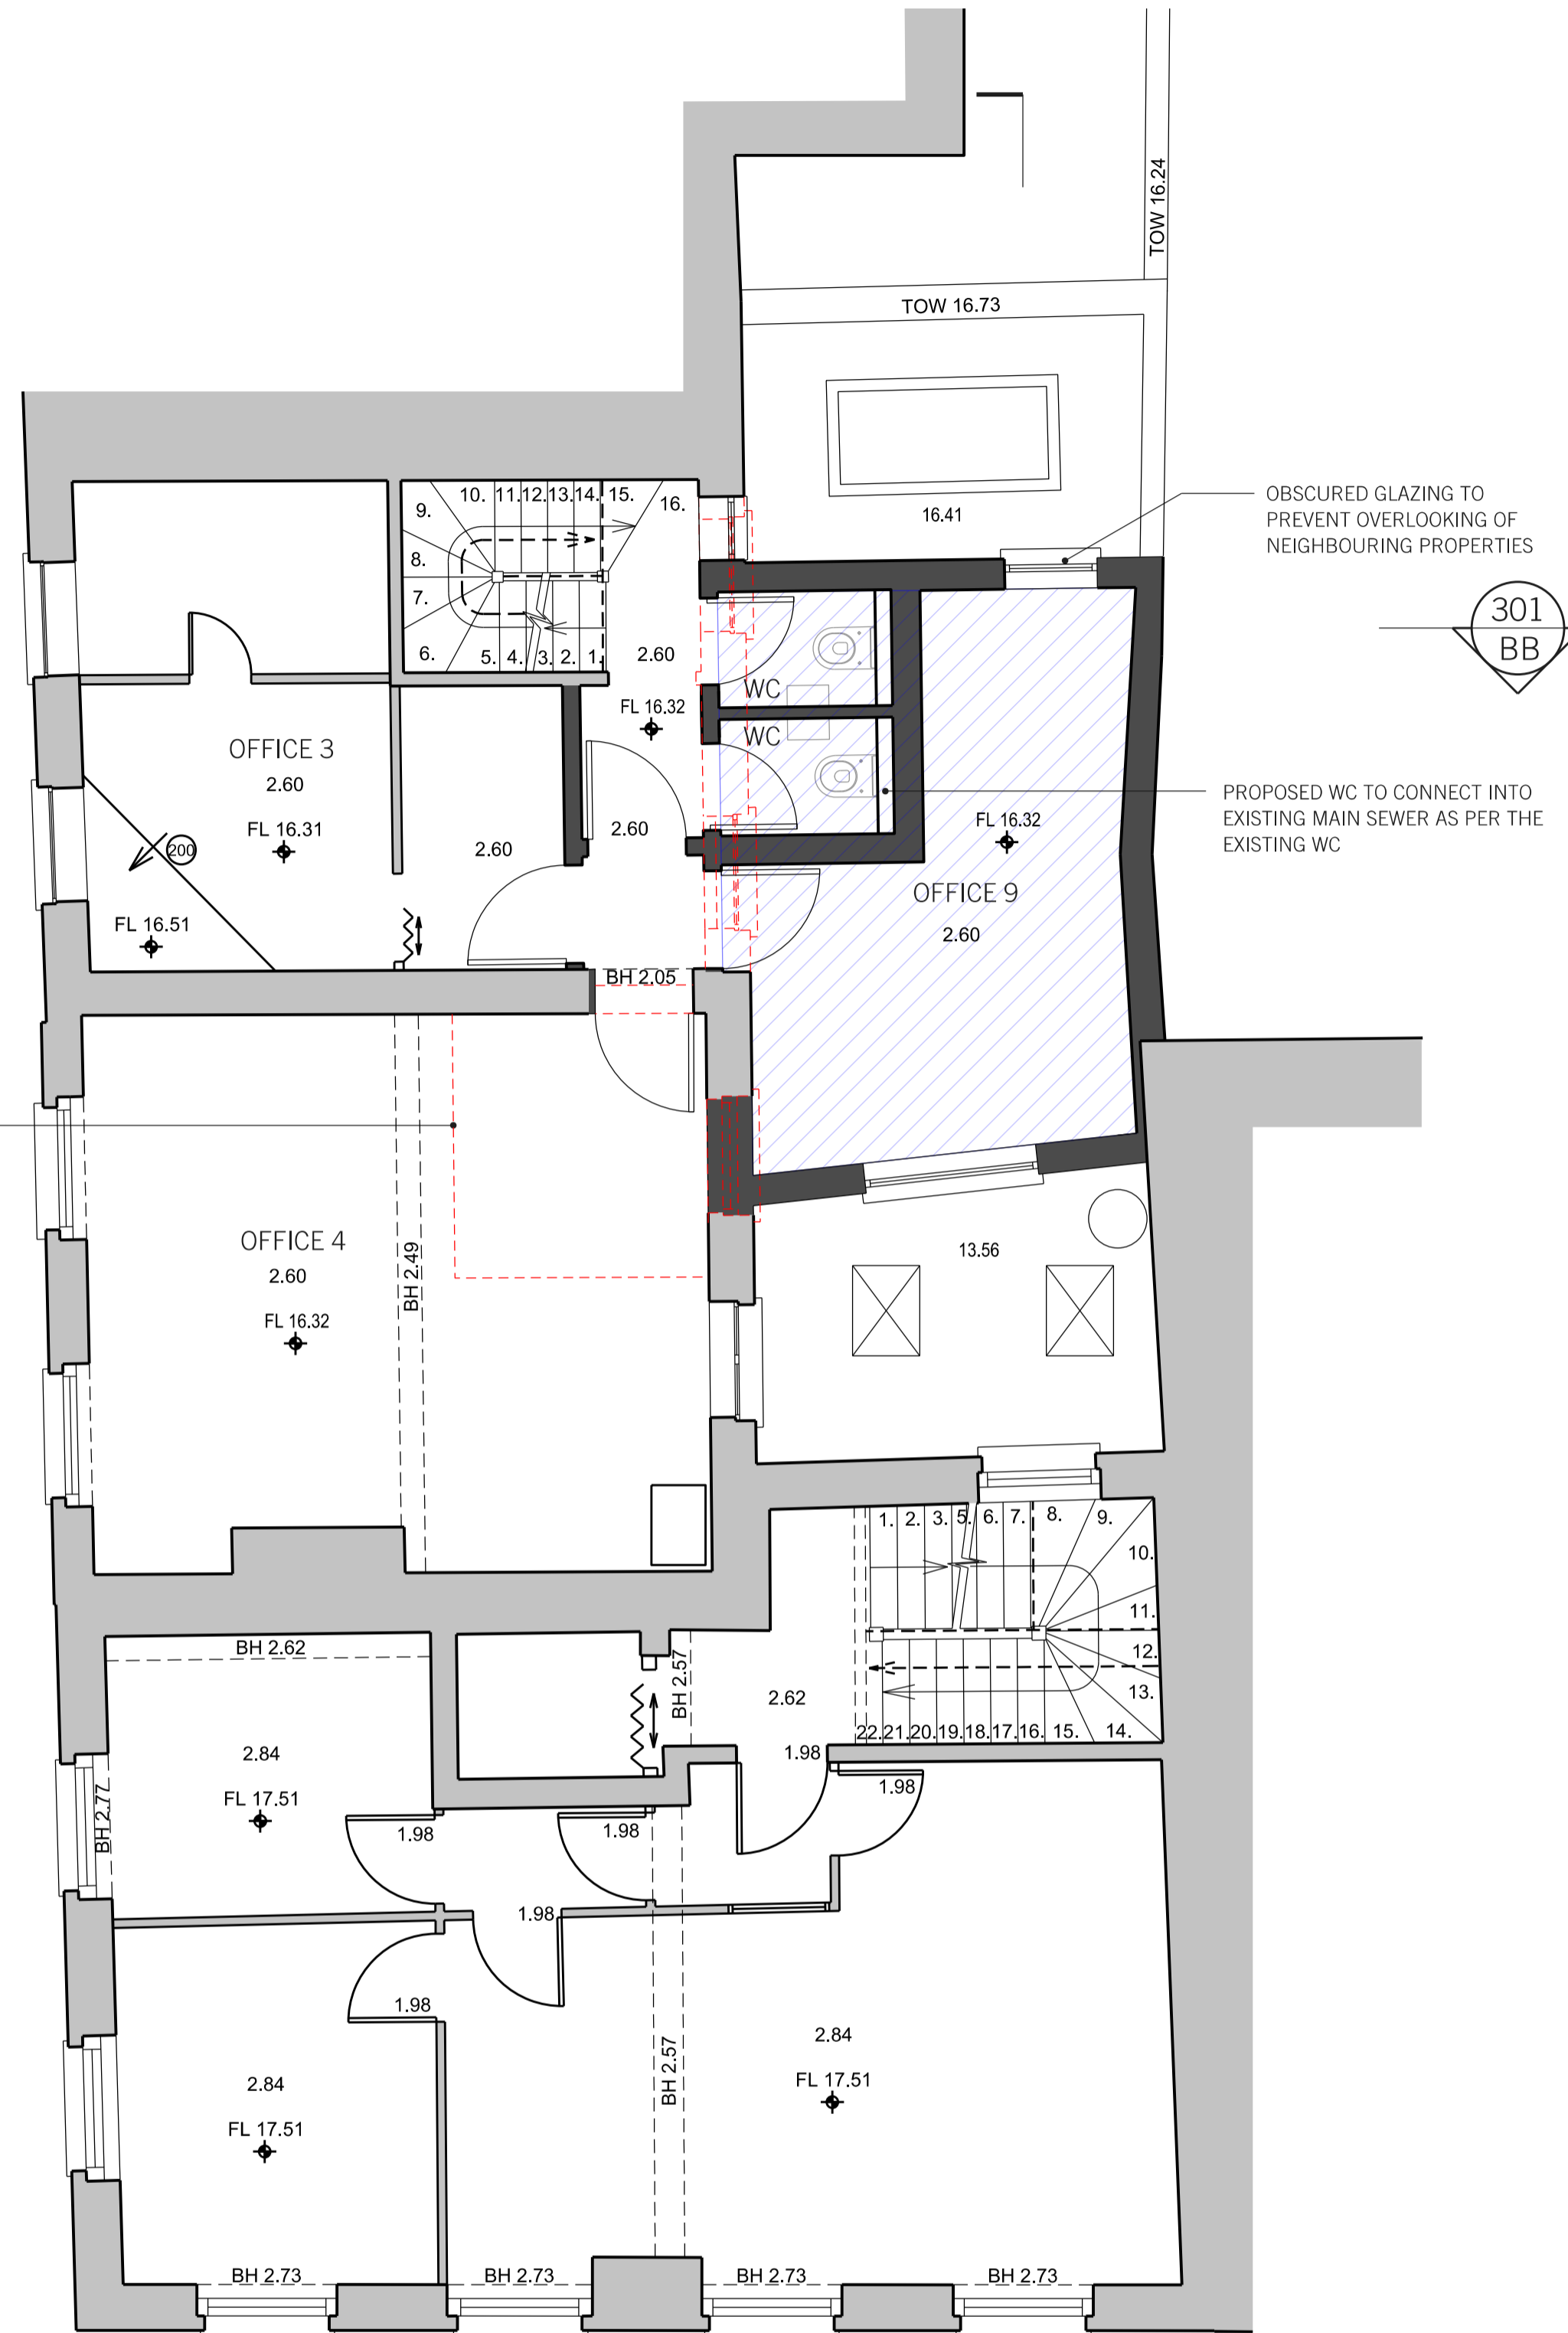


PROPOSED INTERNAL ALTERATIONS TO FIRST AND SECOND FLOOR TO REMOVE INTERNAL STAIRCASE, NOT PLANNING RELATED BUT SHOWN ON DRAWINGS FOR CLARITY

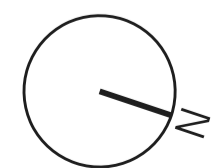

01: PROPOSED SECOND FLOOR PLAN  
SCALE 1:50

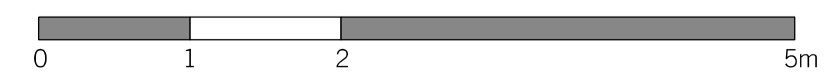

A	03.08.17	DESIGN REVISION	AT
REV.	DATE	REASON FOR ISSUE	CHK. BY

**MSA**  
MATTHEW SPRINGETT ASSOCIATES Ltd.  
70 HATTON GARDEN  
LONDON EC1N 8JT  
T+44 (0)20 7692 5950  
F+44 (0)20 7692 5951

CLIENT  
PEARL AND COUTTS

PROJECT  
22-23 ST. CROSS STREET

TITLE  
GENERAL ARRANGEMENT:  
PROPOSED SECOND FLOOR PLAN

DATE	JOB NO.	DRAWN BY	PURPOSE
14.07.17	142	AT	P
SCALE @ A1	NUMBER	REV.	
1:50	142 - 212	A	