




BASEMENT

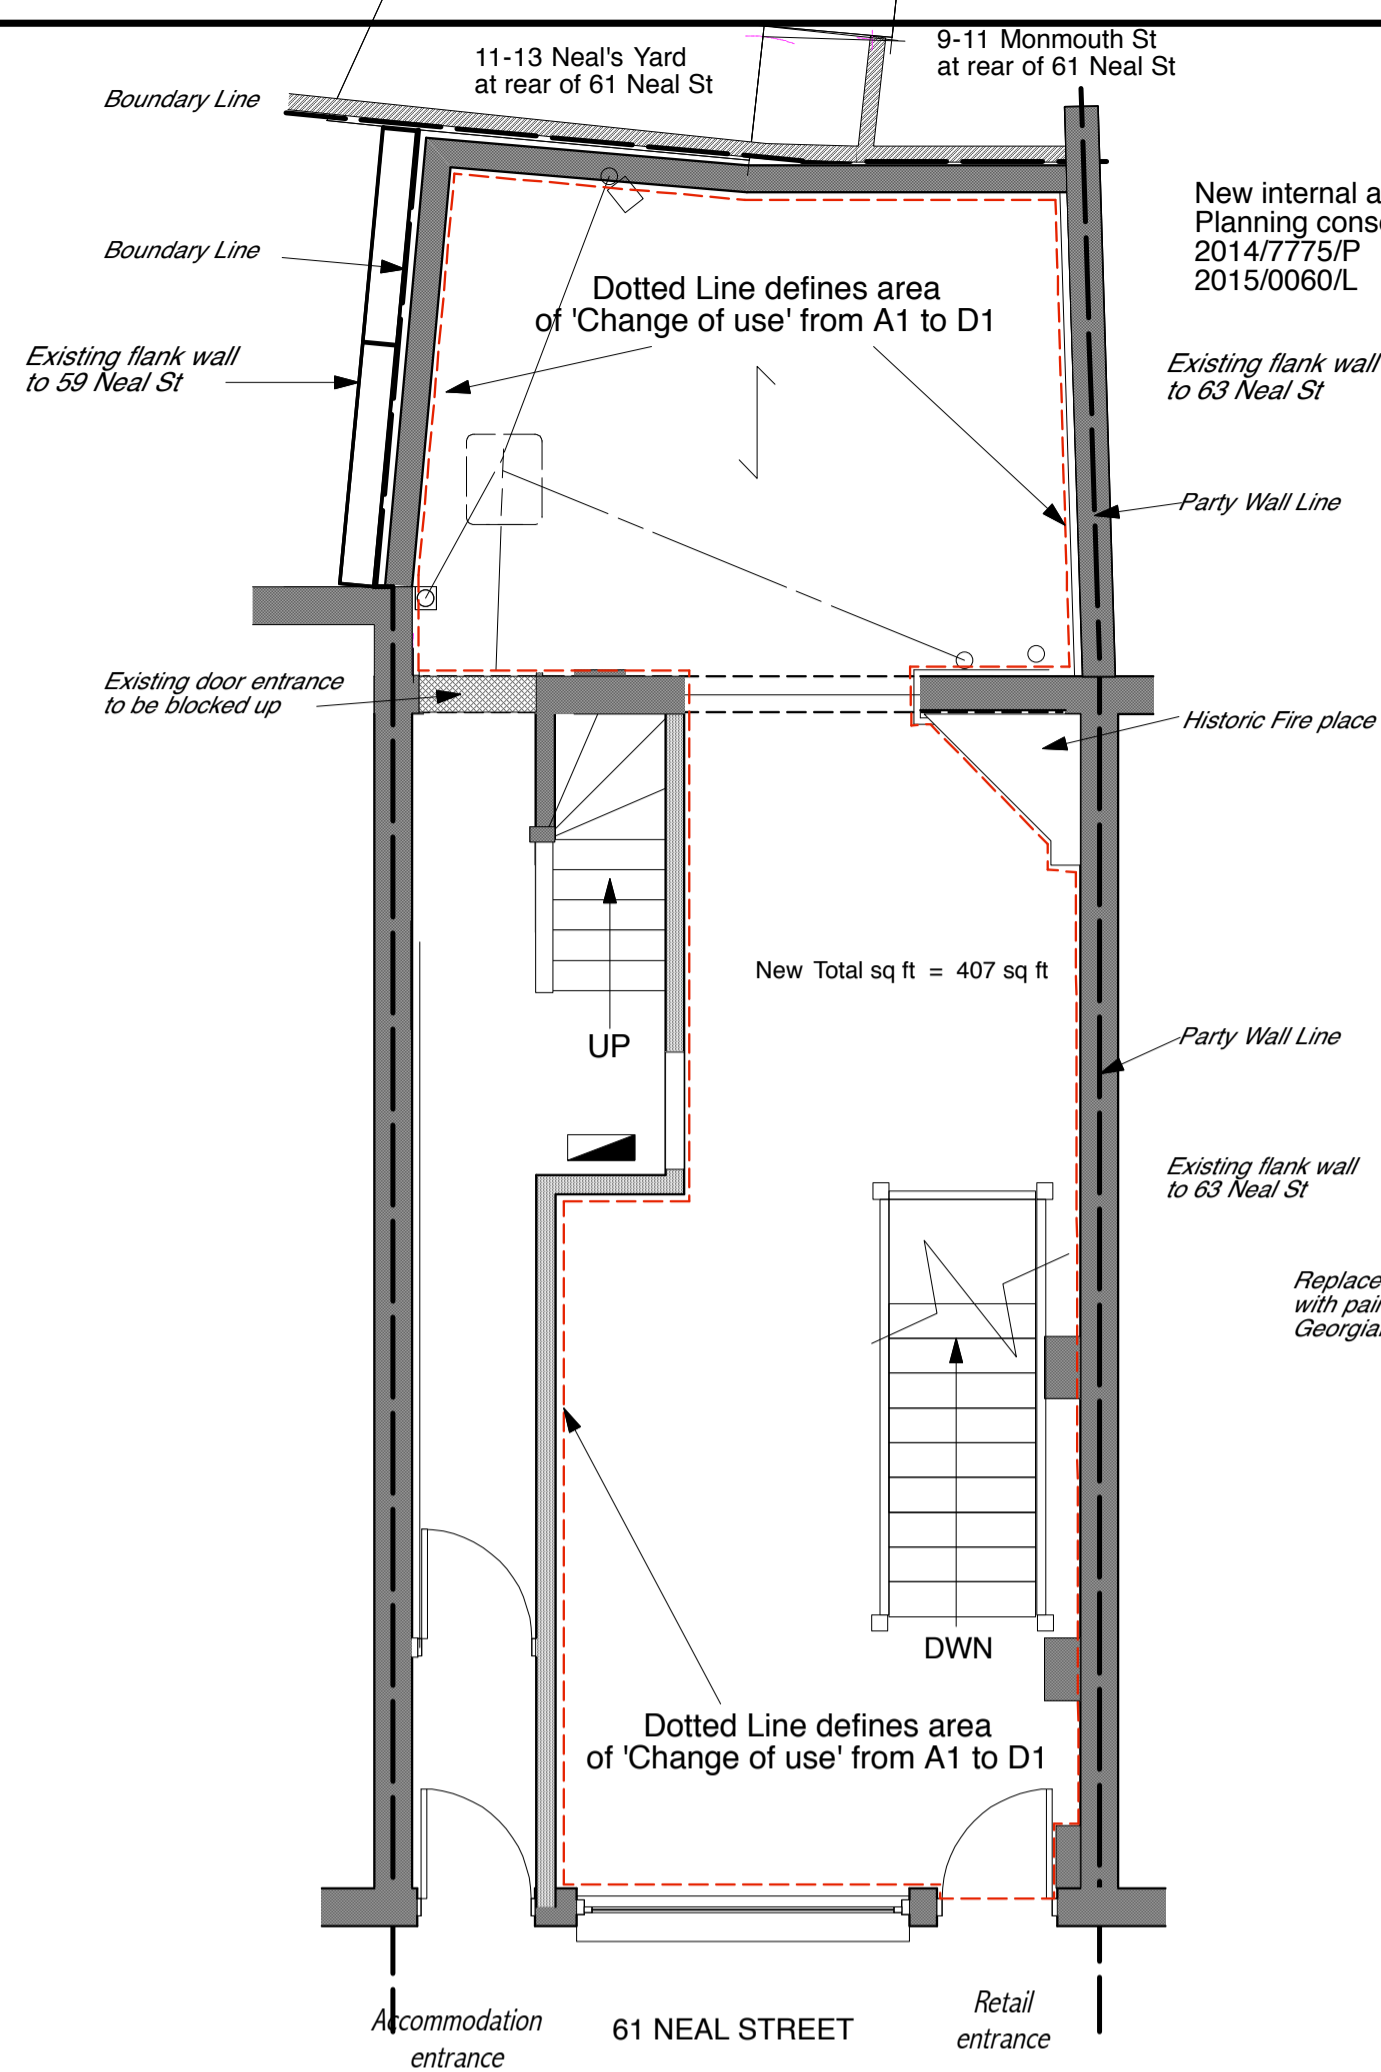


GROUND FLOOR

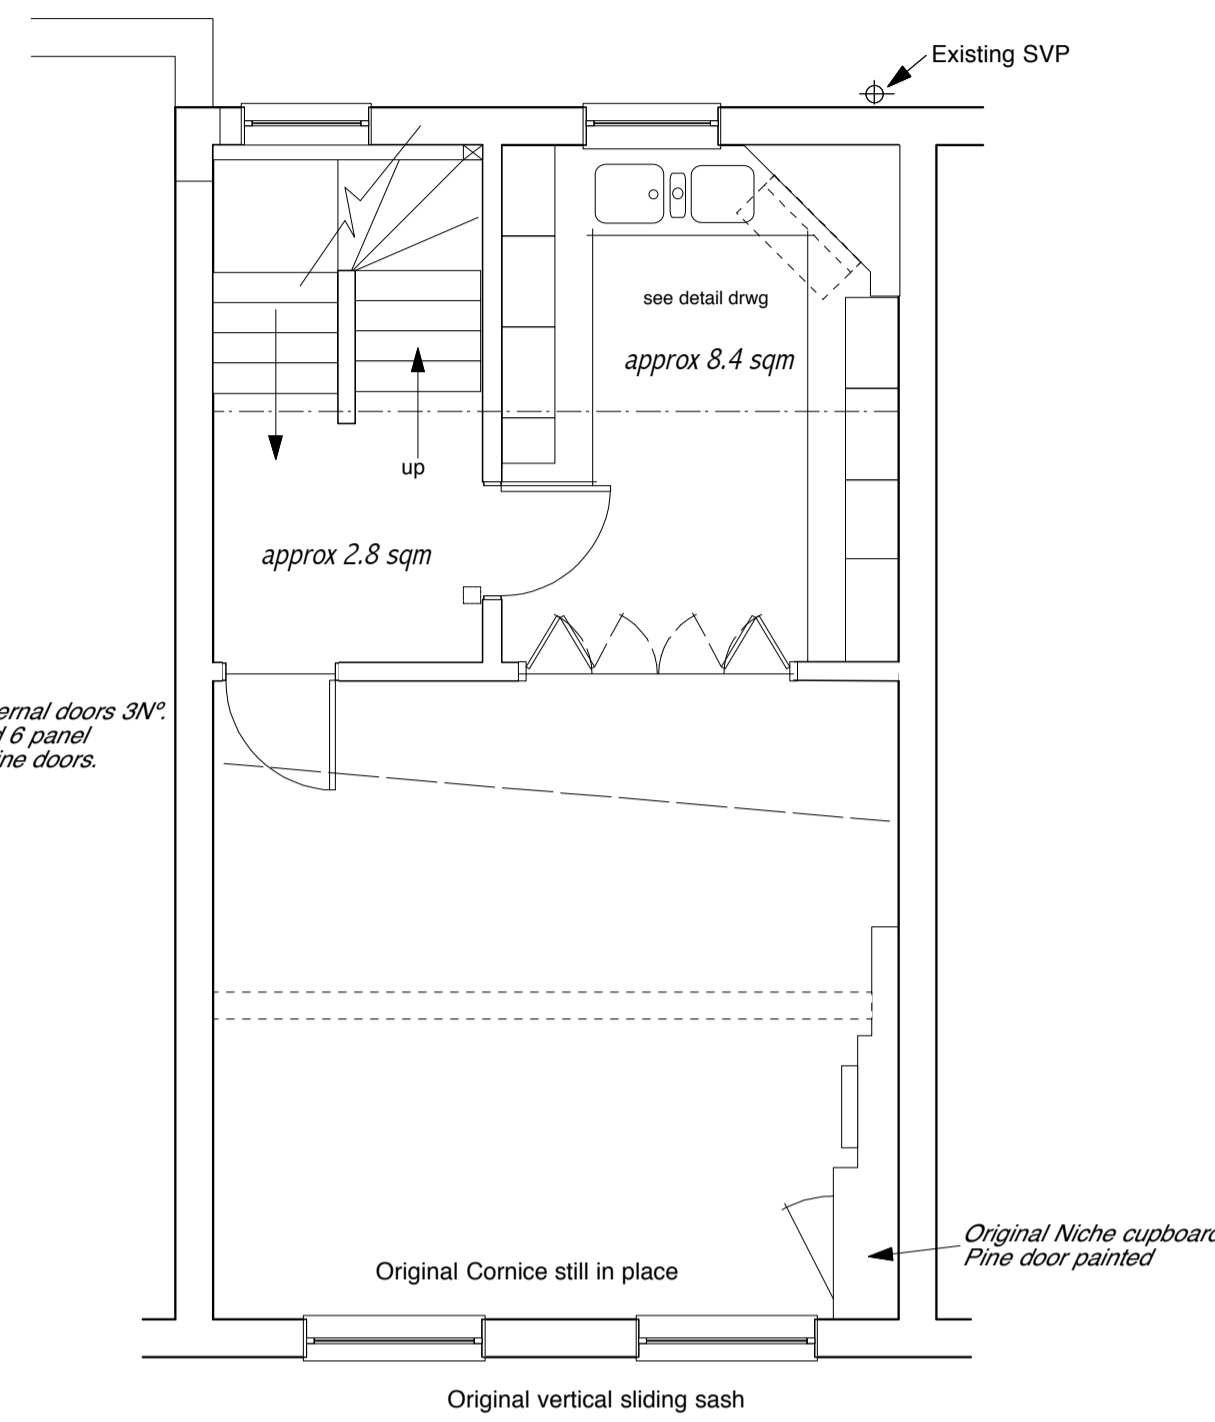

FIRST FLOOR

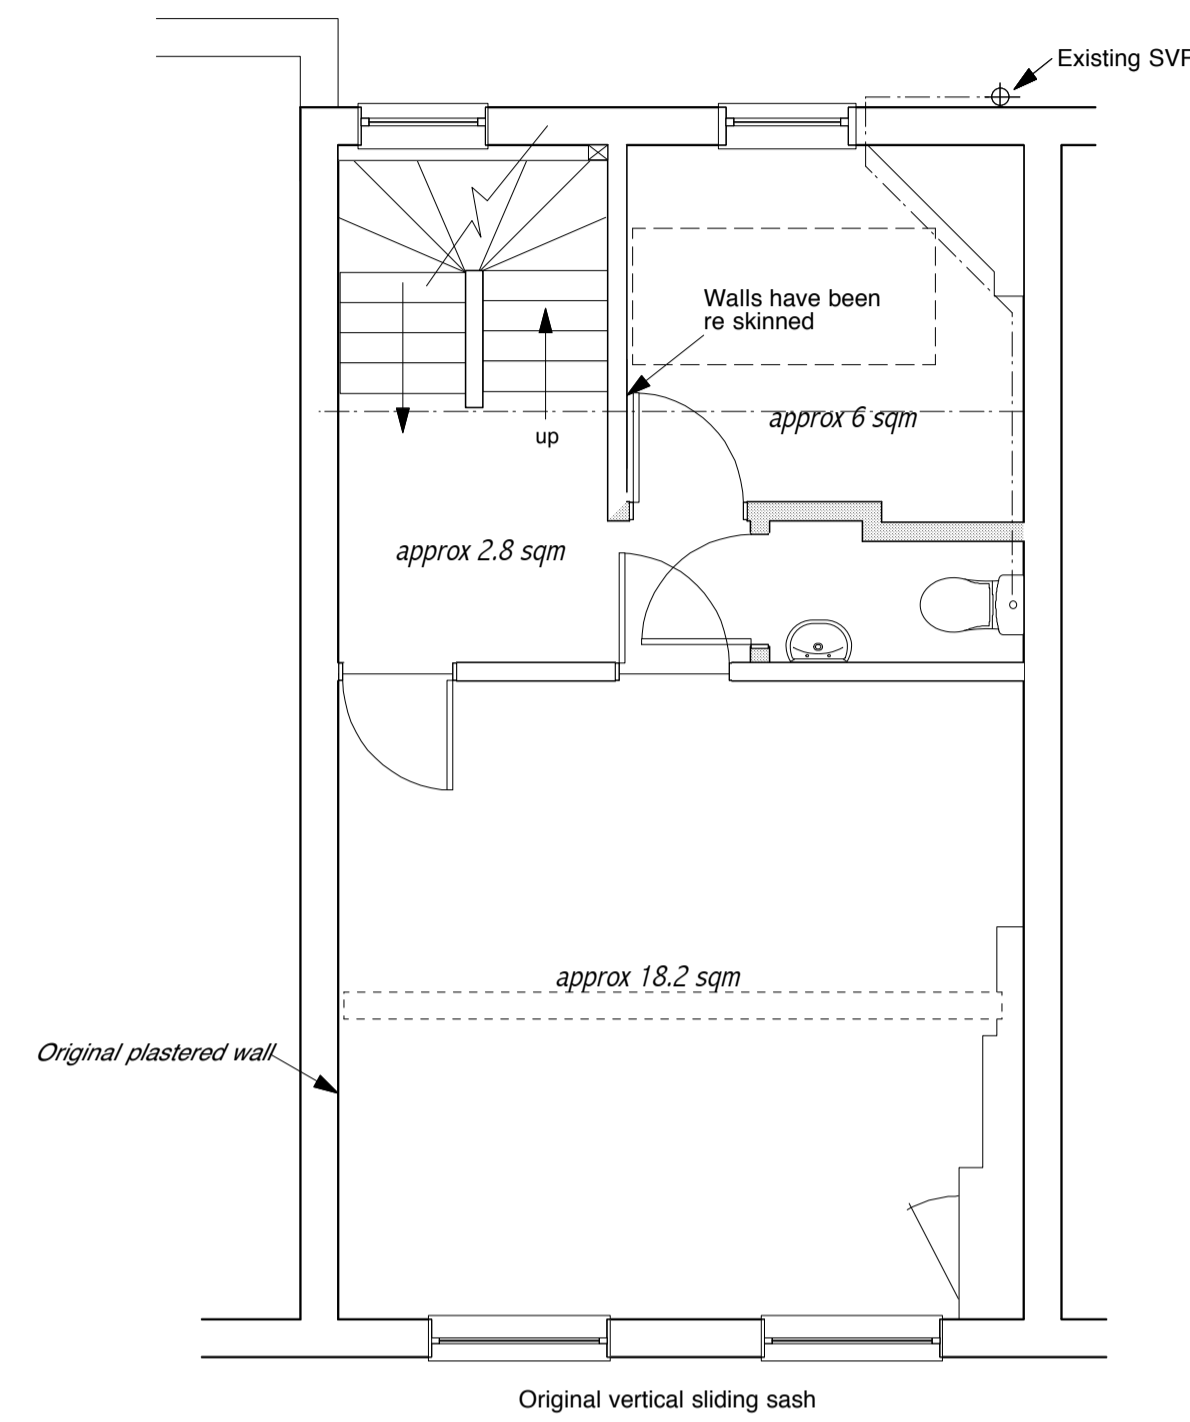

SECOND FLOOR

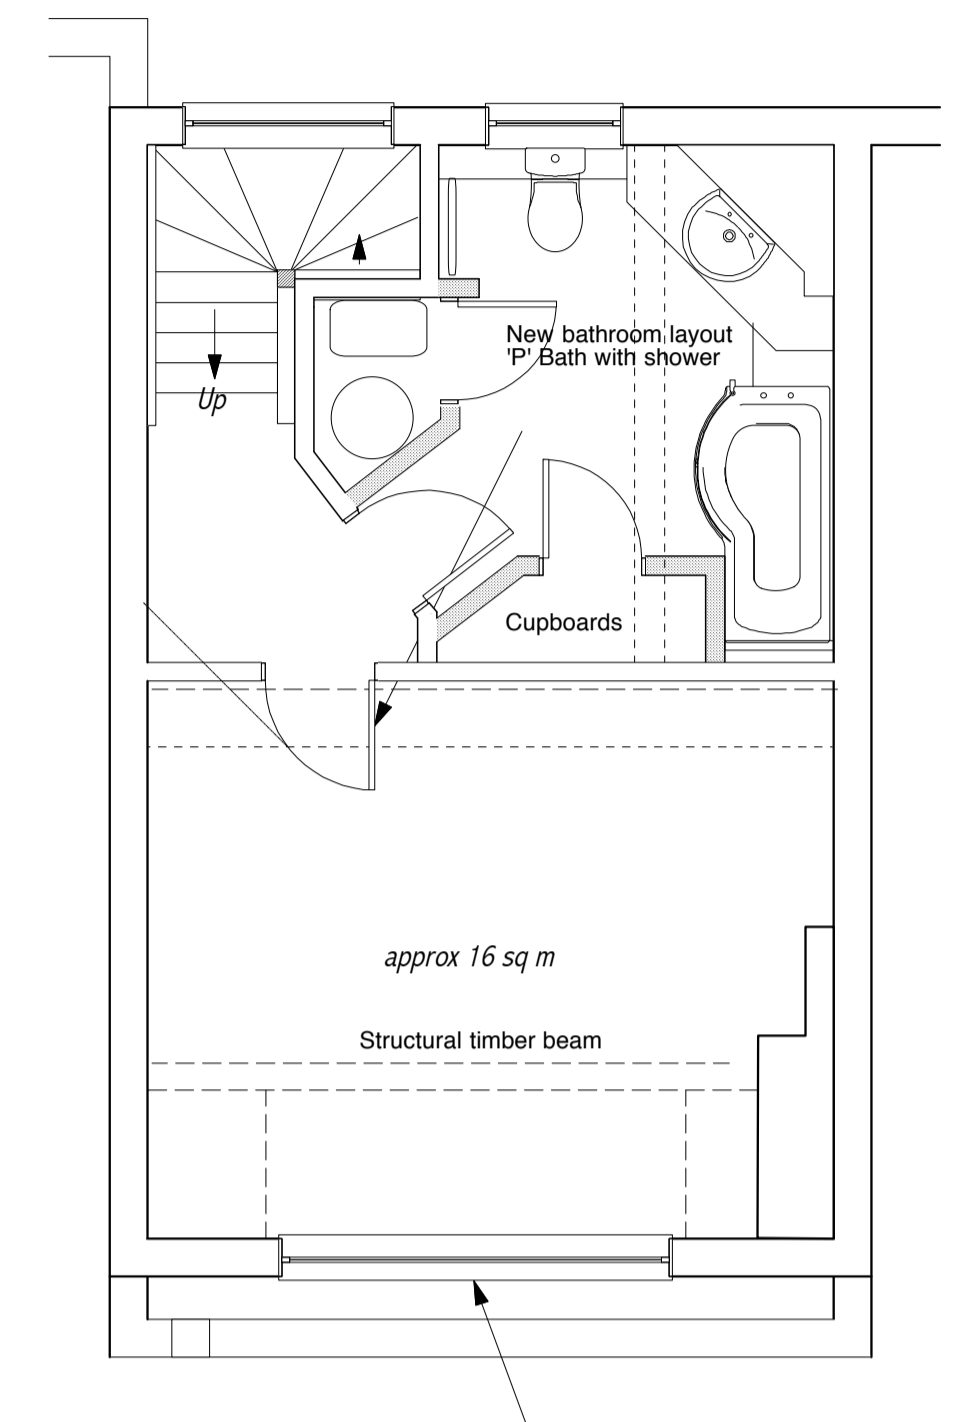


THIRD FLOOR Mansard


Listed Building Consent and Planning consent were granted for extending N° 61 Neal Streets combined, Chimney stack with 63 Neal Street Ref N° 2016/3906/L Ref N° 2016/3286/P



FRONT ELEVATION

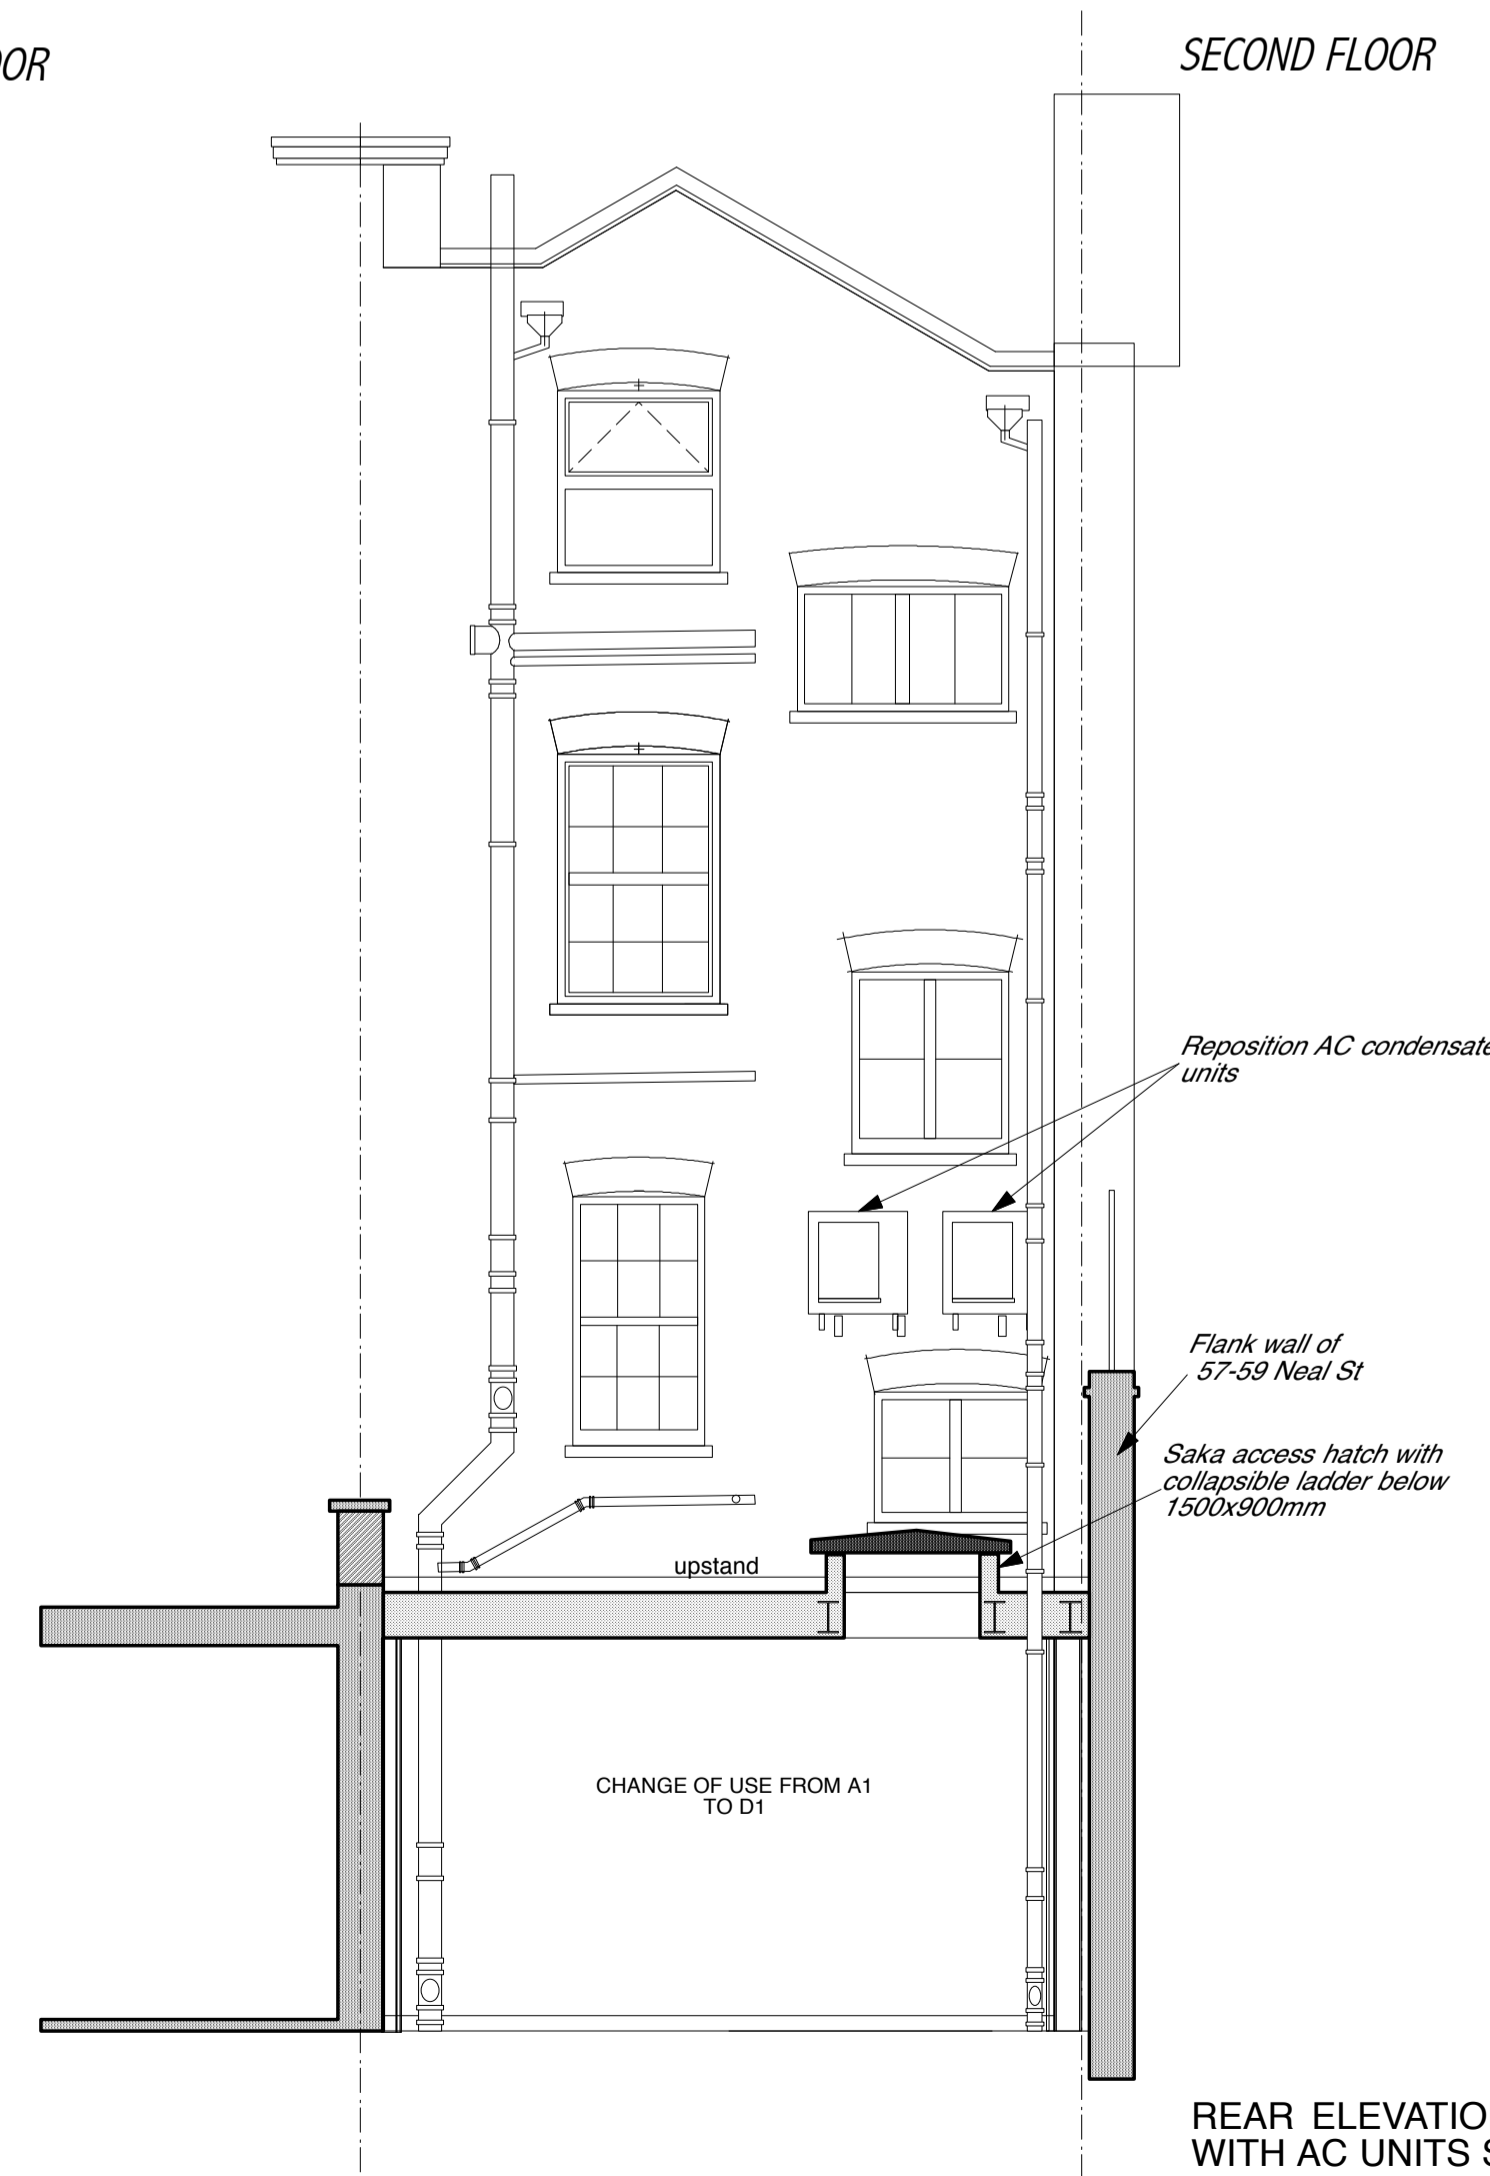


REAR ELEVATION WITH AC UNITS SHOWN

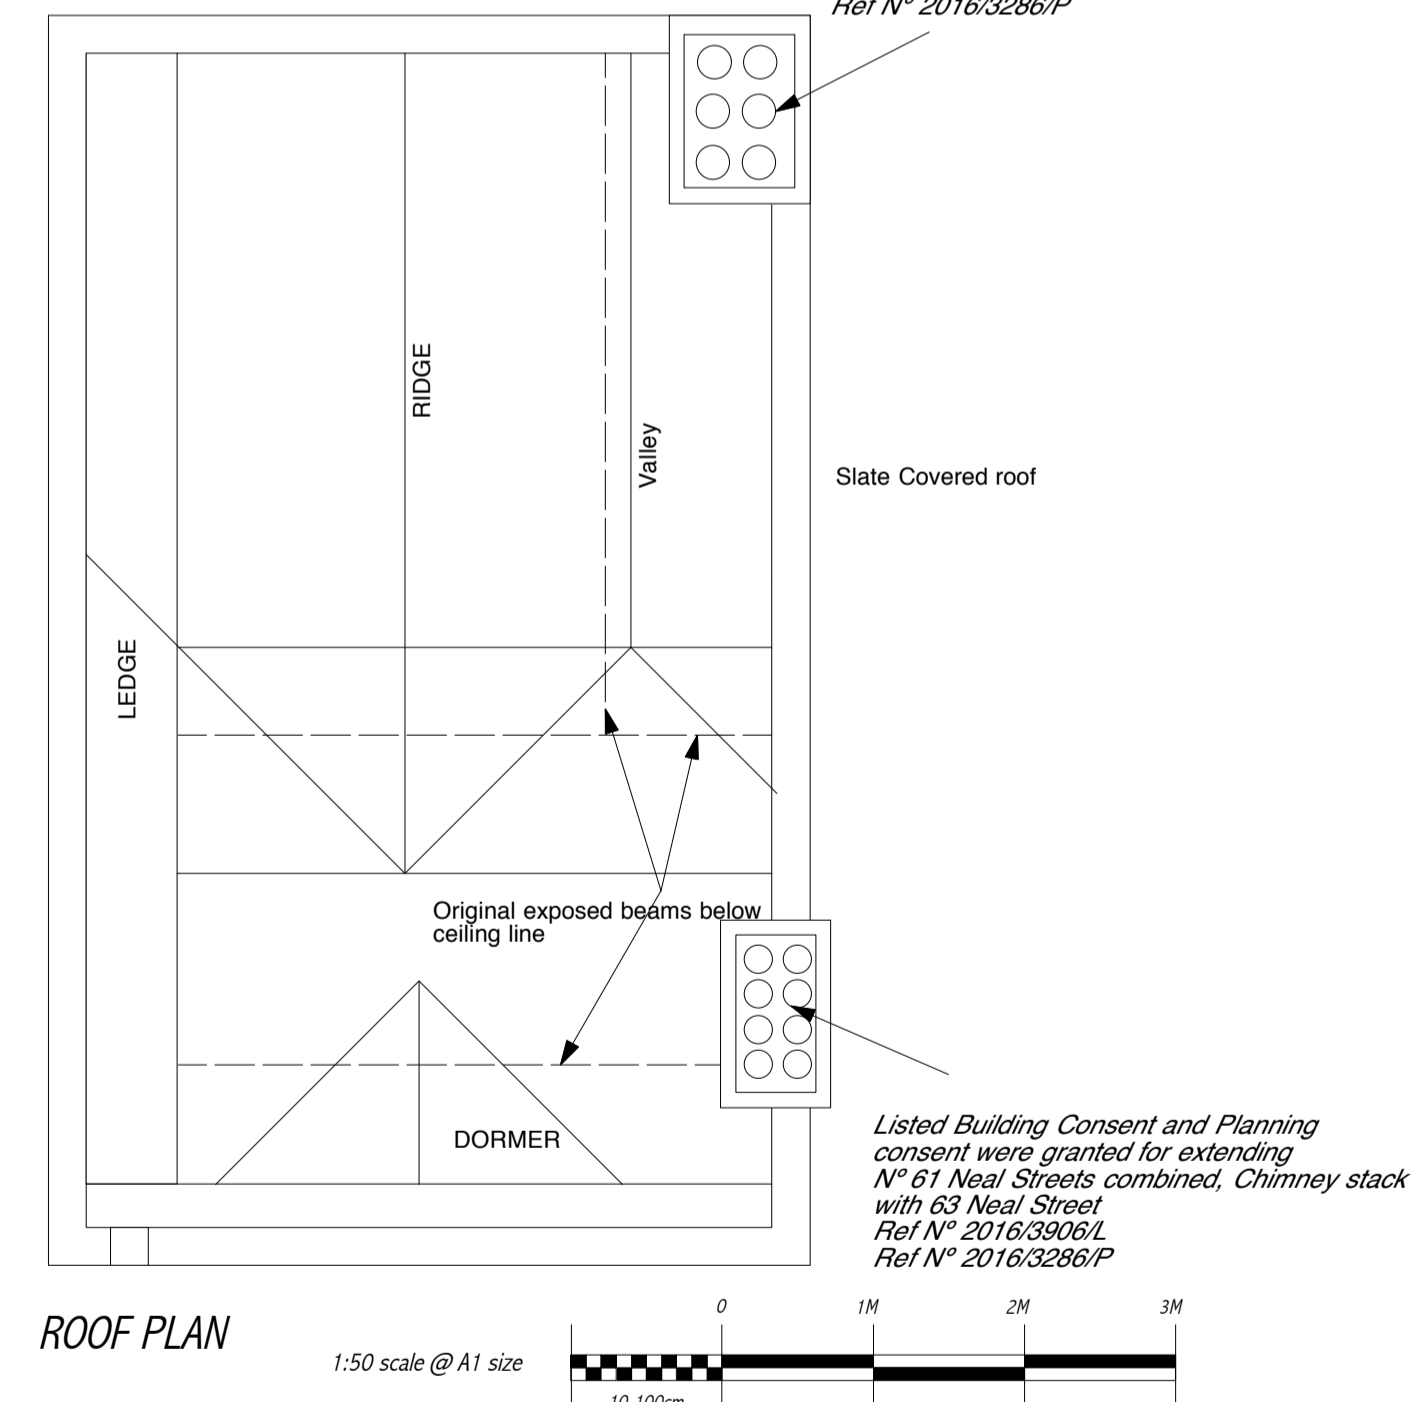

ROOF PLAN

Listed Building Consent and Planning consent were granted for extending N° 61 Neal Streets combined, Chimney stack with 63 Neal Street Ref N° 2016/3906/L Ref N° 2016/3286/P

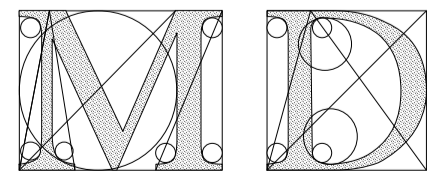Drawn By	MBD	Client	Covent Garden Dental Spa
Date	Aug 2017	Job Title	61 Neal St Change of Use Planning Application
Scale	1:50	Drawing Title	FULL PLANS & ELEVATIONS
Plot Date	Aug 2017	Dwg. No.	20017/201742/02
File Name		Issue	F
© copyright : MD DESIGN ASSOCIATES 1995 Note: All dimensions must be checked on site and not scaled from this drawing.		 DESIGN ASSOCIATES Architects & Designers 15 Swains Close Tadley, Hants RG 26 4NF 01898156131	