

No.16 & 17 Redington Gardens

Proposed Drawings

Drawings Package:

Drawing Number

A . 02 . 200B

A . 02 . 303B

A . 02 . 203A

A . 02 . 202A

A . 02 . 501



crawford partnership | architecture
interior design

RIBA  
Chartered Practice

1a Muswell Hill, London, N10 3TH
Tel: 020 8444 2070 - Fax: 020 8444 1180
info@crawfordpartnership.co.uk
www.crawfordpartnership.co.uk
Company number 3499361


Front Site Elevation

SCALE: 1:100 @ A3

PROJECT: Redington Gardens	CLIENT: Oliver Steinberger
DRAWING NO.: A.02.200B	STATUS: Minor Material Amendment
DRAWN: LB	DATE: 09 August 2017
REV:	CHECKED: AC

REV: A
REV: B
REV: C
REV: D

NOTES:
Report all errors and discrepancies promptly to architects before proceeding with the works.
Do not scale from drawing. Figured dimensions to be worked to in all cases.
The contractor is responsible for checking dimensions, tolerances and references.
All structural information to be taken from the structural engineers' drawings.

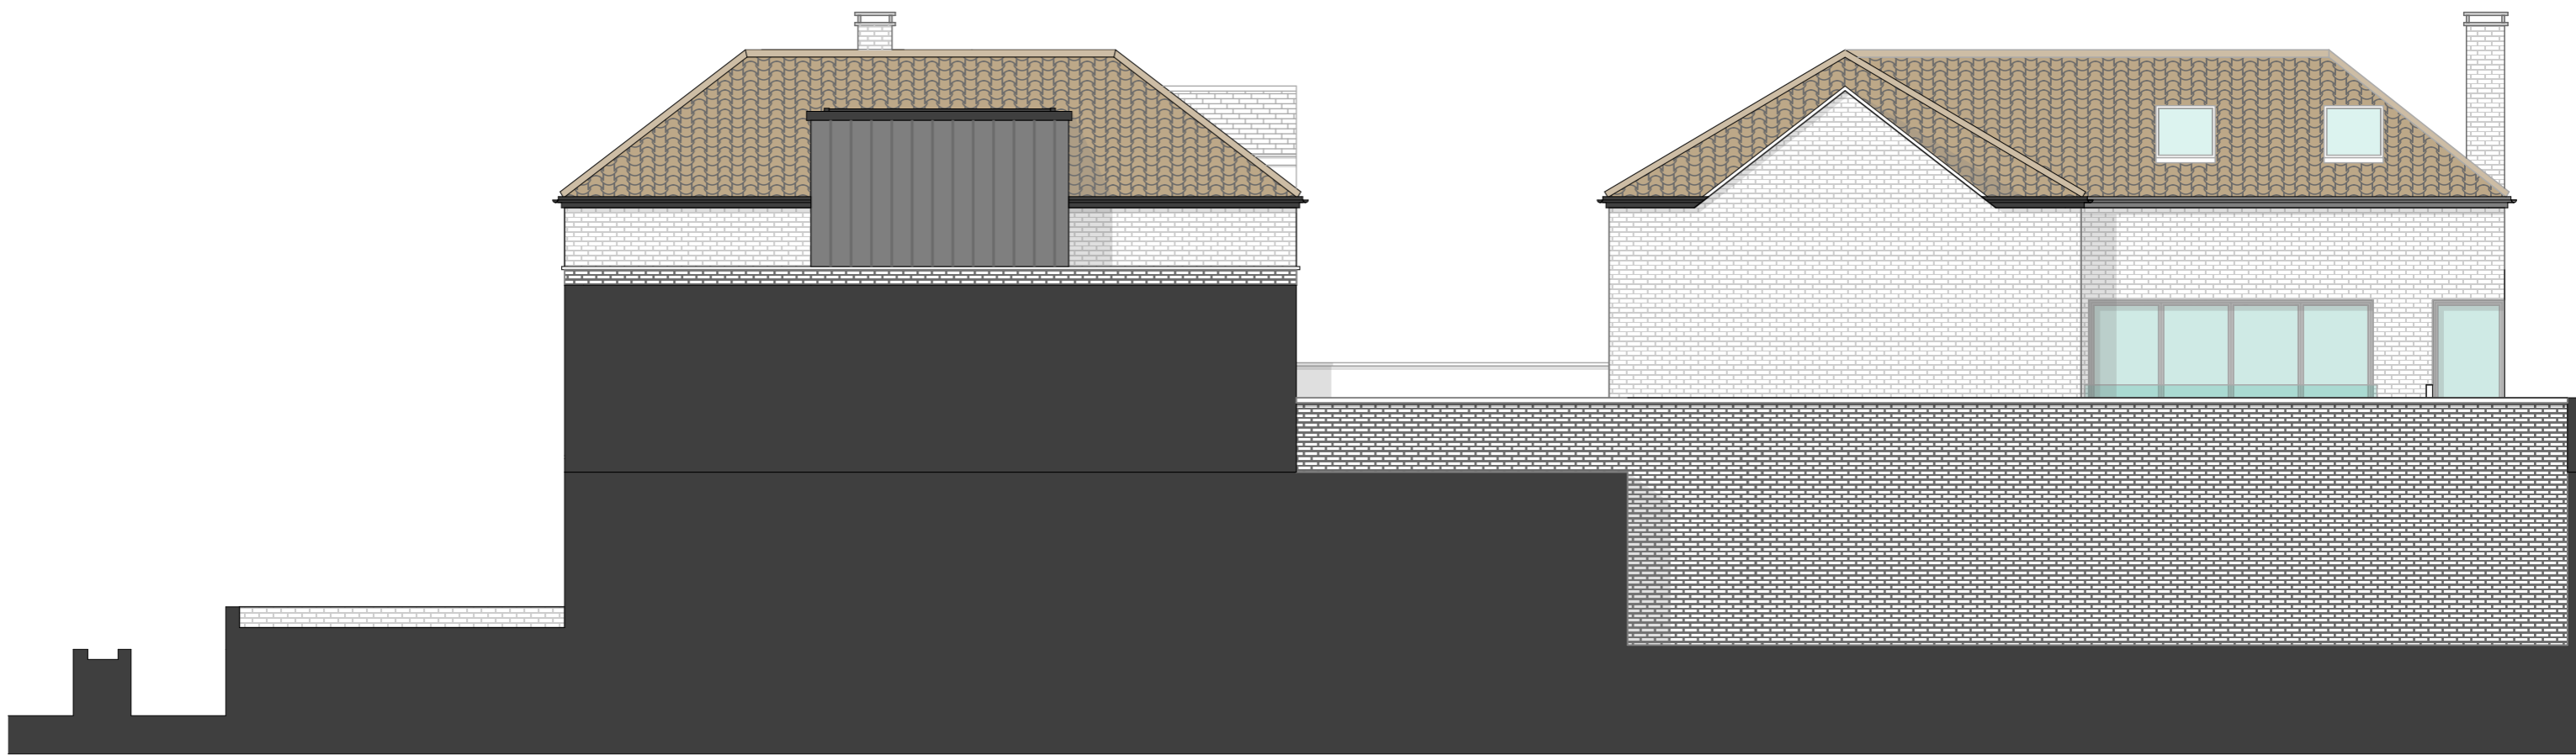

crawford partnership | architecture
interior design



1a Muswell Hill, London, N10 3TH
Tel: 020 8444 2070 - Fax: 020 8444 1180
info@crawfordpartnership.co.uk
www.crawfordpartnership.co.uk
Company number 3499361

Side Elevation

SCALE: 1:100 @ A3

PROJECT: Redington Gardens	CLIENT: Oliver Steinberger
DRAWING NO.: A.02.303B	STATUS: Minor Material Amendment
DRAWN: LB	CHECKED: AC
	DATE: 09 August 2017

REV: A	
REV: B	
REV: C	
REV: D	

NOTES:
Report all errors and discrepancies promptly to architects before proceeding with the works.
Do not scale from drawing. Figured dimensions to be worked to in all cases.
The contractor is responsible for checking dimensions, tolerances and references.
All structural information to be taken from the structural engineers' drawings.



crawford partnership | architecture
interior design



1a Muswell Hill, London, N10 3TH
Tel: 020 8444 2070 - Fax: 020 8444 1180
info@crawfordpartnership.co.uk
www.crawfordpartnership.co.uk
Company number 3499361


Side Elevation

SCALE: 1:100 @ A3

PROJECT: Redington Gardens	CLIENT: Oliver Steinberger
DRAWING NO.: A.02.203A	STATUS: Minor Material Amendment
DRAWN: LB	DATE: 09 August 2017
CHECKED: AC	

REV: A	
REV: B	
REV: C	
REV: D	

NOTES:
Report all errors and discrepancies promptly to architects before proceeding with the works.
Do not scale from drawing. Figured dimensions to be worked to in all cases.
The contractor is responsible for checking dimensions, tolerances and references.
All structural information to be taken from the structural engineers' drawings.

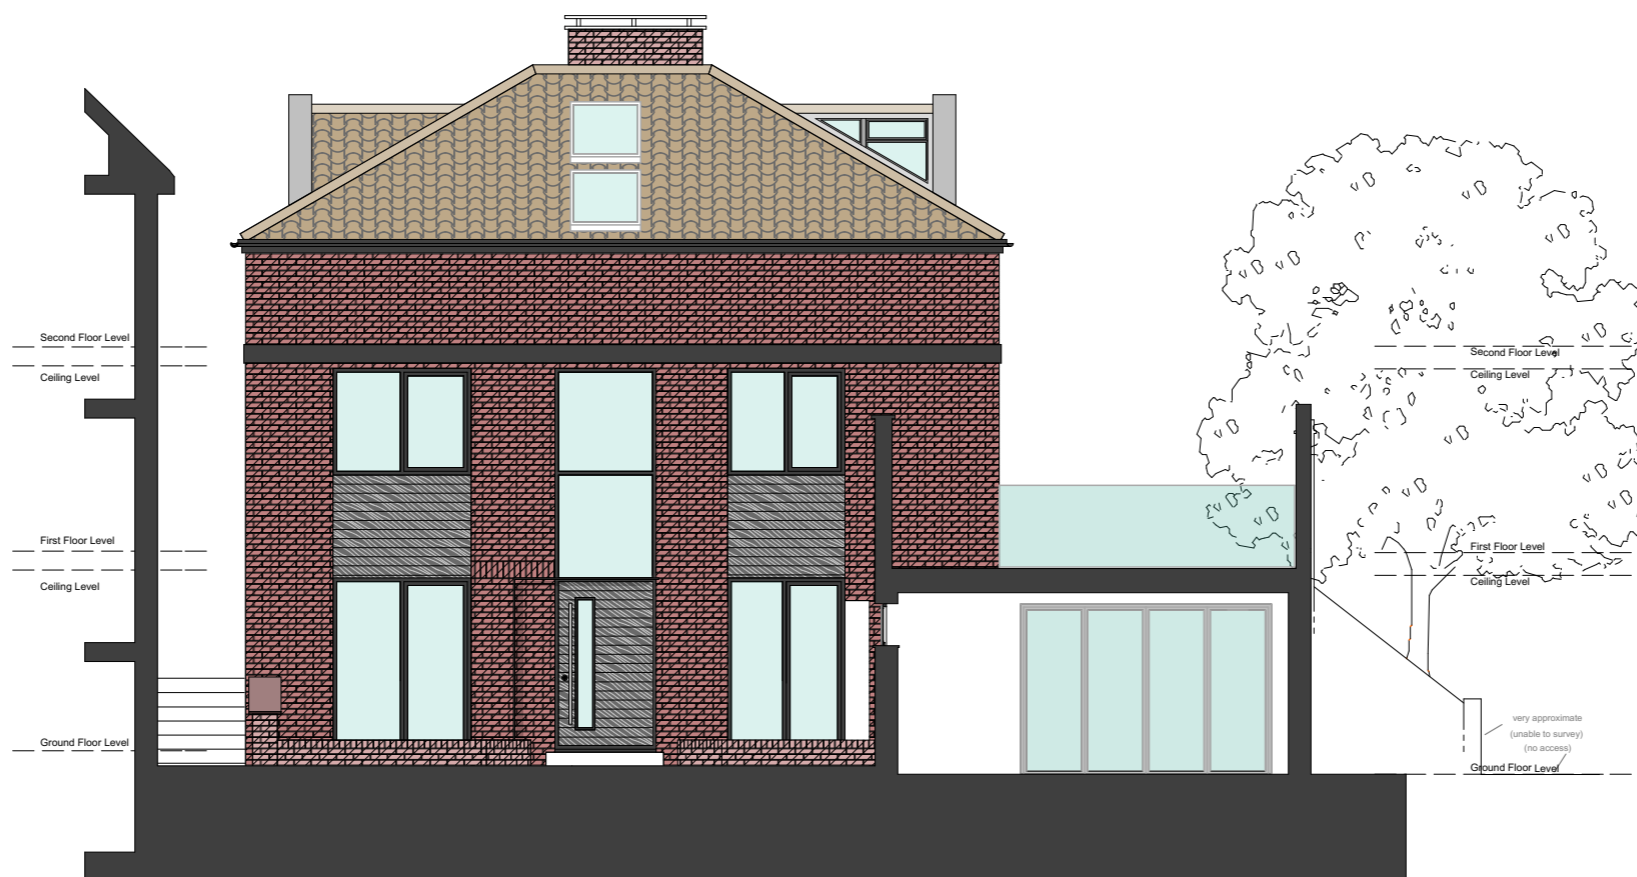


No.17 front Elevation

SCALE: 1:100 @ A3


PROJECT:	Redington Gardens	CLIENT:	Oliver Steinberger
DRAWING NO.:	A.02.202A	REV:	
DRAWN:	LB	CHECKED:	AC
		STATUS:	Minor Material Amendment
		DATE:	09 August 2017

REV: A	
REV: B	
REV: C	
REV: D	


NOTES:
Report all errors and discrepancies promptly to architects before proceeding with the works.
Do not scale from drawing. Figured dimensions to be worked to in all cases.
The contractor is responsible for checking dimensions, tolerances and references.
All structural information to be taken from the structural engineers' drawings.

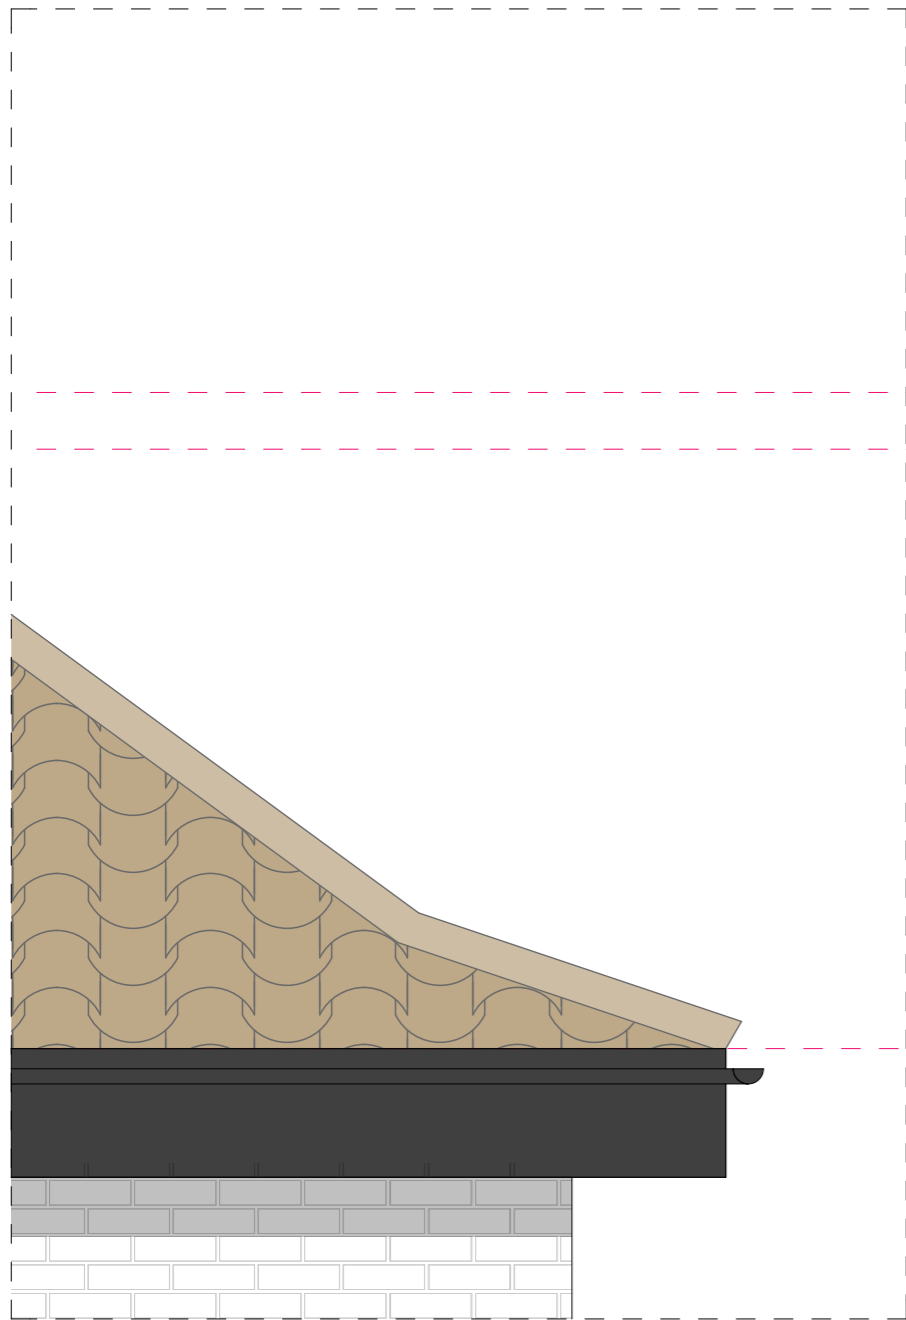

Existing

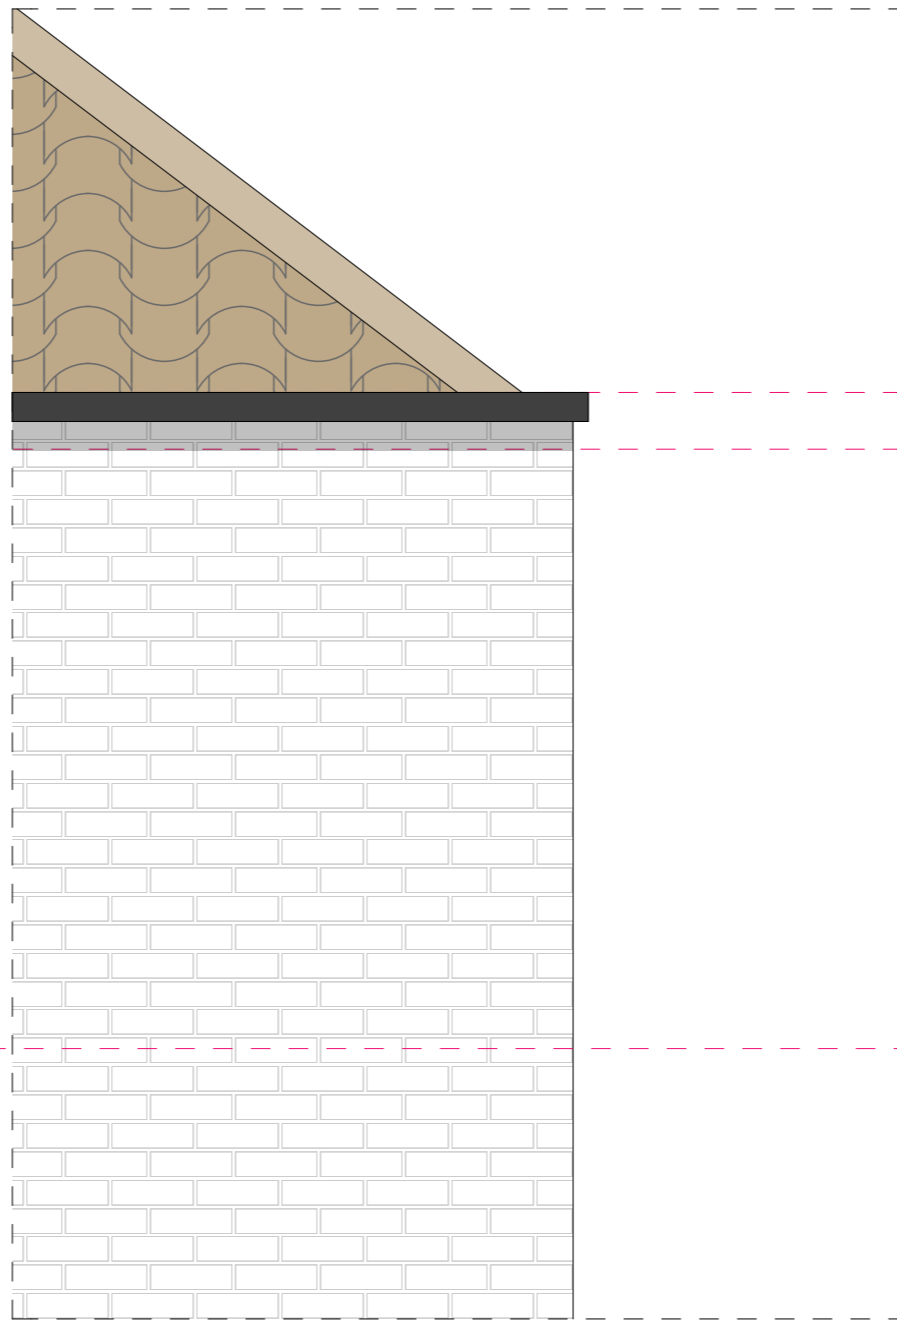

**Approved
(Ref: 2017/0245/P)**

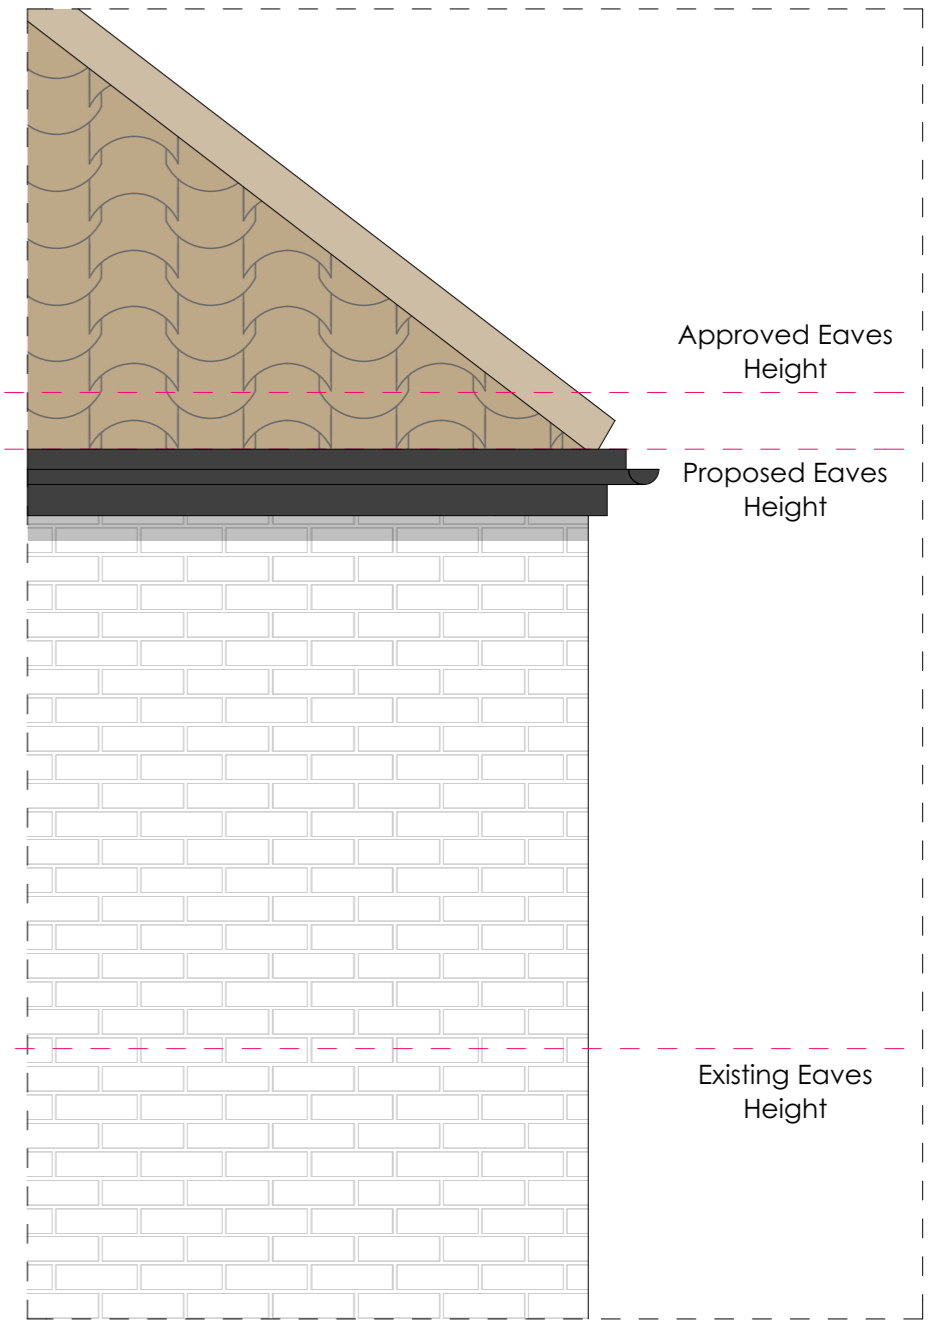

Proposed Variation

crawford partnership architecture interior design RIBA Chartered Practice	Eaves Treatment			SCALE: 1:20 @ A3	REV: A	NOTES: Report all errors and discrepancies promptly to architects before proceeding with the works. Do not scale from drawing. Figured dimensions to be worked to in all cases. The contractor is responsible for checking dimensions, tolerances and references. All structural information to be taken from the structural engineers' drawings.
	PROJECT: Redington Gardens	REV:	CLIENT: Oliver Steinberger		REV: B	
	DRAWING NO.: A.02.501	CHECKED: AC	STATUS: Minor Material Amendment		REV: C	
	DRAWN: LB	CHECKED: AC	DATE: 09 August 2017		REV: D	
	1a Muswell Hill, London, N10 3TH Tel: 020 8444 2070 - Fax: 020 8444 1180 info@crawfordpartnership.co.uk www.crawfordpartnership.co.uk Company number 3499361					