

NOTES
DO NOT SCALE THIS DRAWING


THE CONTRACTOR IS TO CHECK AND VERIFY ALL BUILDING AND SITE DIMENSIONS BEFORE ANY WORKS START AND SHOULD ANY DISCREPANCIES BE DISCOVERED PLEASE INFORM THE ARCHITECT IMMEDIATELY.


THIS DRAWING IS TO READ IN CONJUNCTION WITH RELEVANT STRUCTURAL ENGINEERS, M&E ENGINEERS AND SPECIALIST CONSULTANTS DRAWINGS.

ALL WORKS ARE TO BE CARRIED OUT IN ACCORDANCE WITH CURRENT BUILDING REGULATIONS, BRITISH STANDARDS, CODE OF PRACTICE AND LOCAL AUTHORITY REQUIREMENTS. DO NOT SCALE OF FROM THIS DRAWING WITHOUT FIRST OBTAINING WRITTEN AUTHORIZATION.

WHILST EVERY ATTEMPT HAS BEEN MADE TO ENSURE THE ACCURACY OF THE SITE PLAN CONTAINED HERE, MEASUREMENTS OF DOORS, WINDOWS AND ANY OTHER ITEMS ARE APPROXIMATE AND NO RESPONSIBILITY IS TAKEN FOR ANY ERROR,OMISSION, OR MIS-STATEMENT.

CARE SHOULD BE TAKEN WHEN DRAWINGS ARE PRINTED TO AVOID IMAGE DISTORTION.

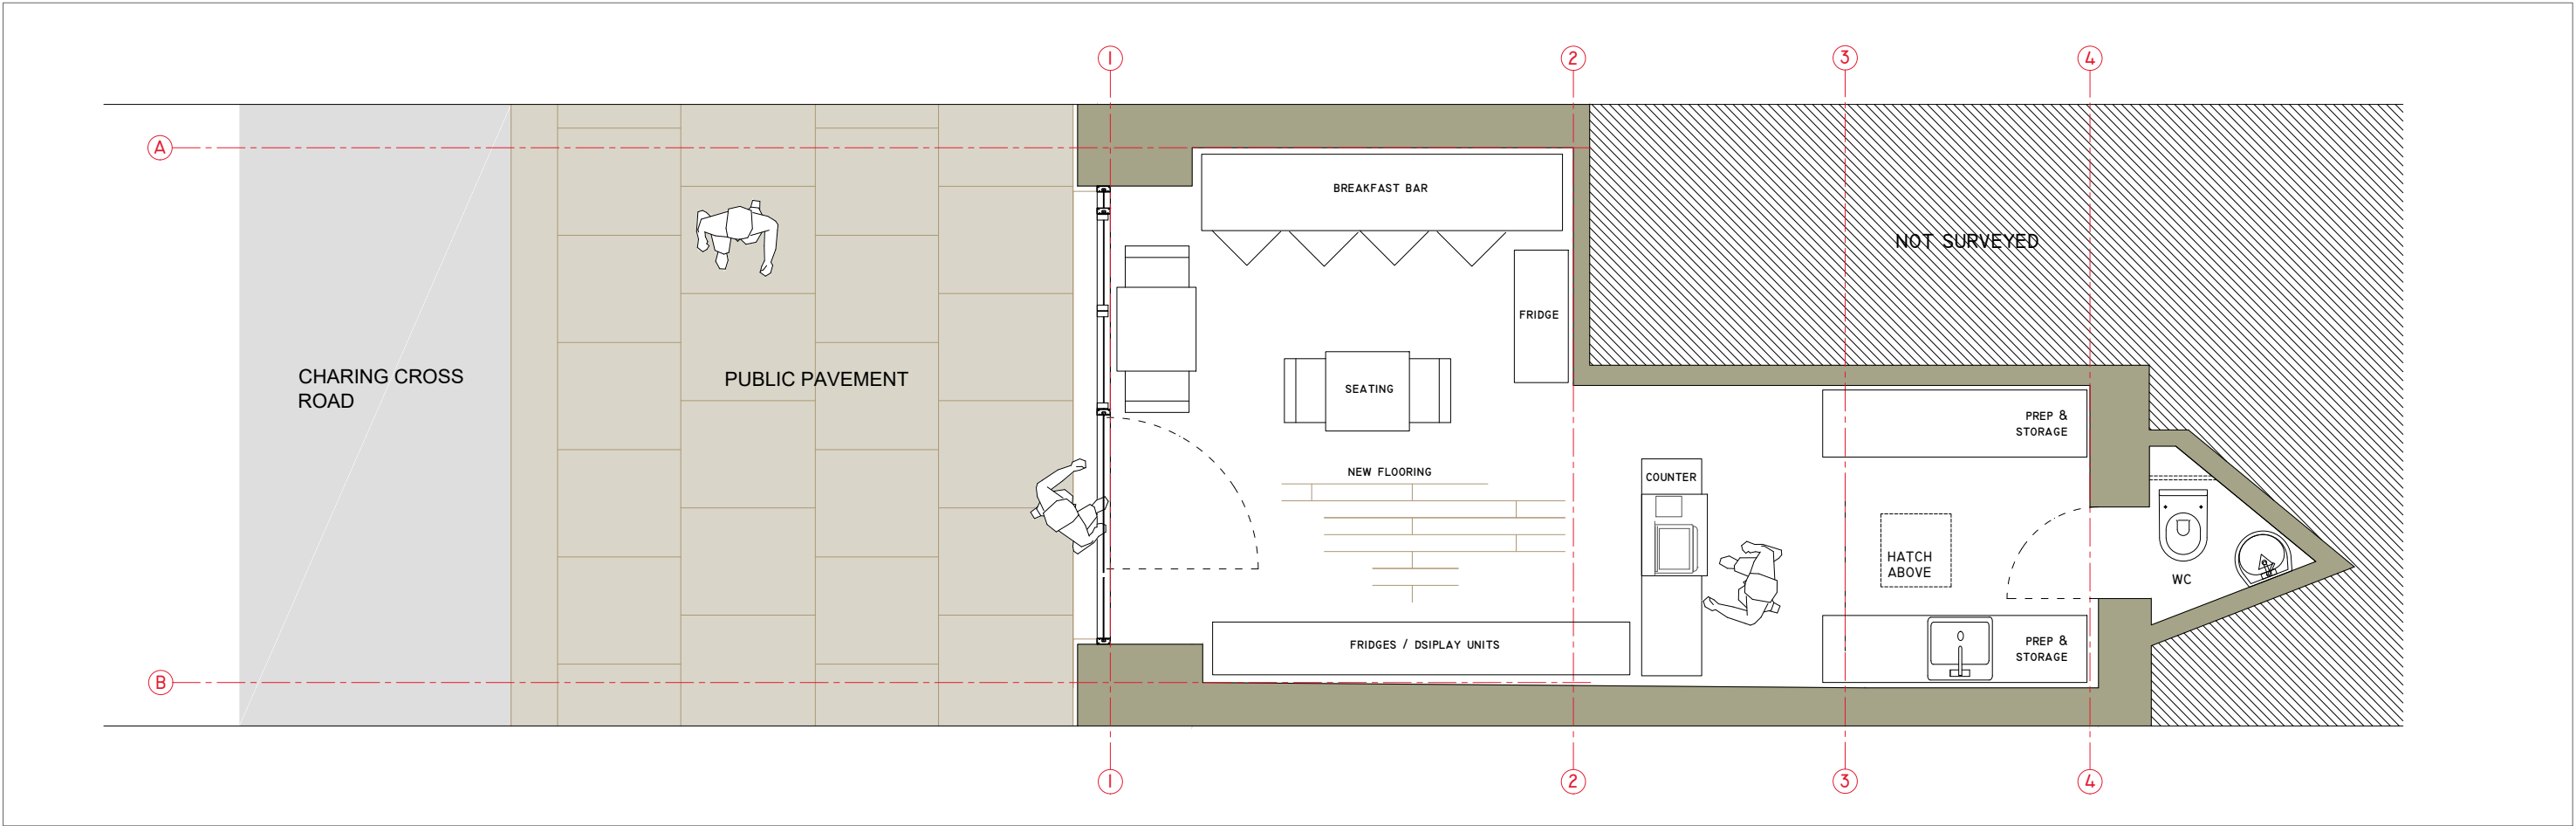

 architektas info@architektas.co.uk www.architektas.co.uk			CLIENT			DRAWING STATUS		PROJECT	DRAWING NO	REVISION
			PRIVATE			PLANNING		130 CHARING CROSS ROAD LONDON WC2H 0LA	130CC-104	01
			DRAWN	DATE	CHECKED	SCALE	SHEET SIZE	DRAWING TITLE		
			AR	19.06.17	AR	1:50	A3	GROUND FLOOR PLAN PROPOSED CHANGES		

01170801LAYOUT REVISIONPJ

REV	DATE	NOTES	DR