

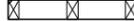


- LEGEND:**
-  EXISTING WALL
 -  NEW BLOCKWORK
 -  NEW BRICKWORK
 -  NEW TIMBER STUD
 -  INSULATION
 -  EXISTING TO BE REMOVED
 -  LINE OVER
 -  APPROX. BOUNDARY LINE
 -  DRAINAGE
 -  BEAM (CENTRES)
 -  STRUCTURE
 - C.O.S. CONFIRM ON SITE

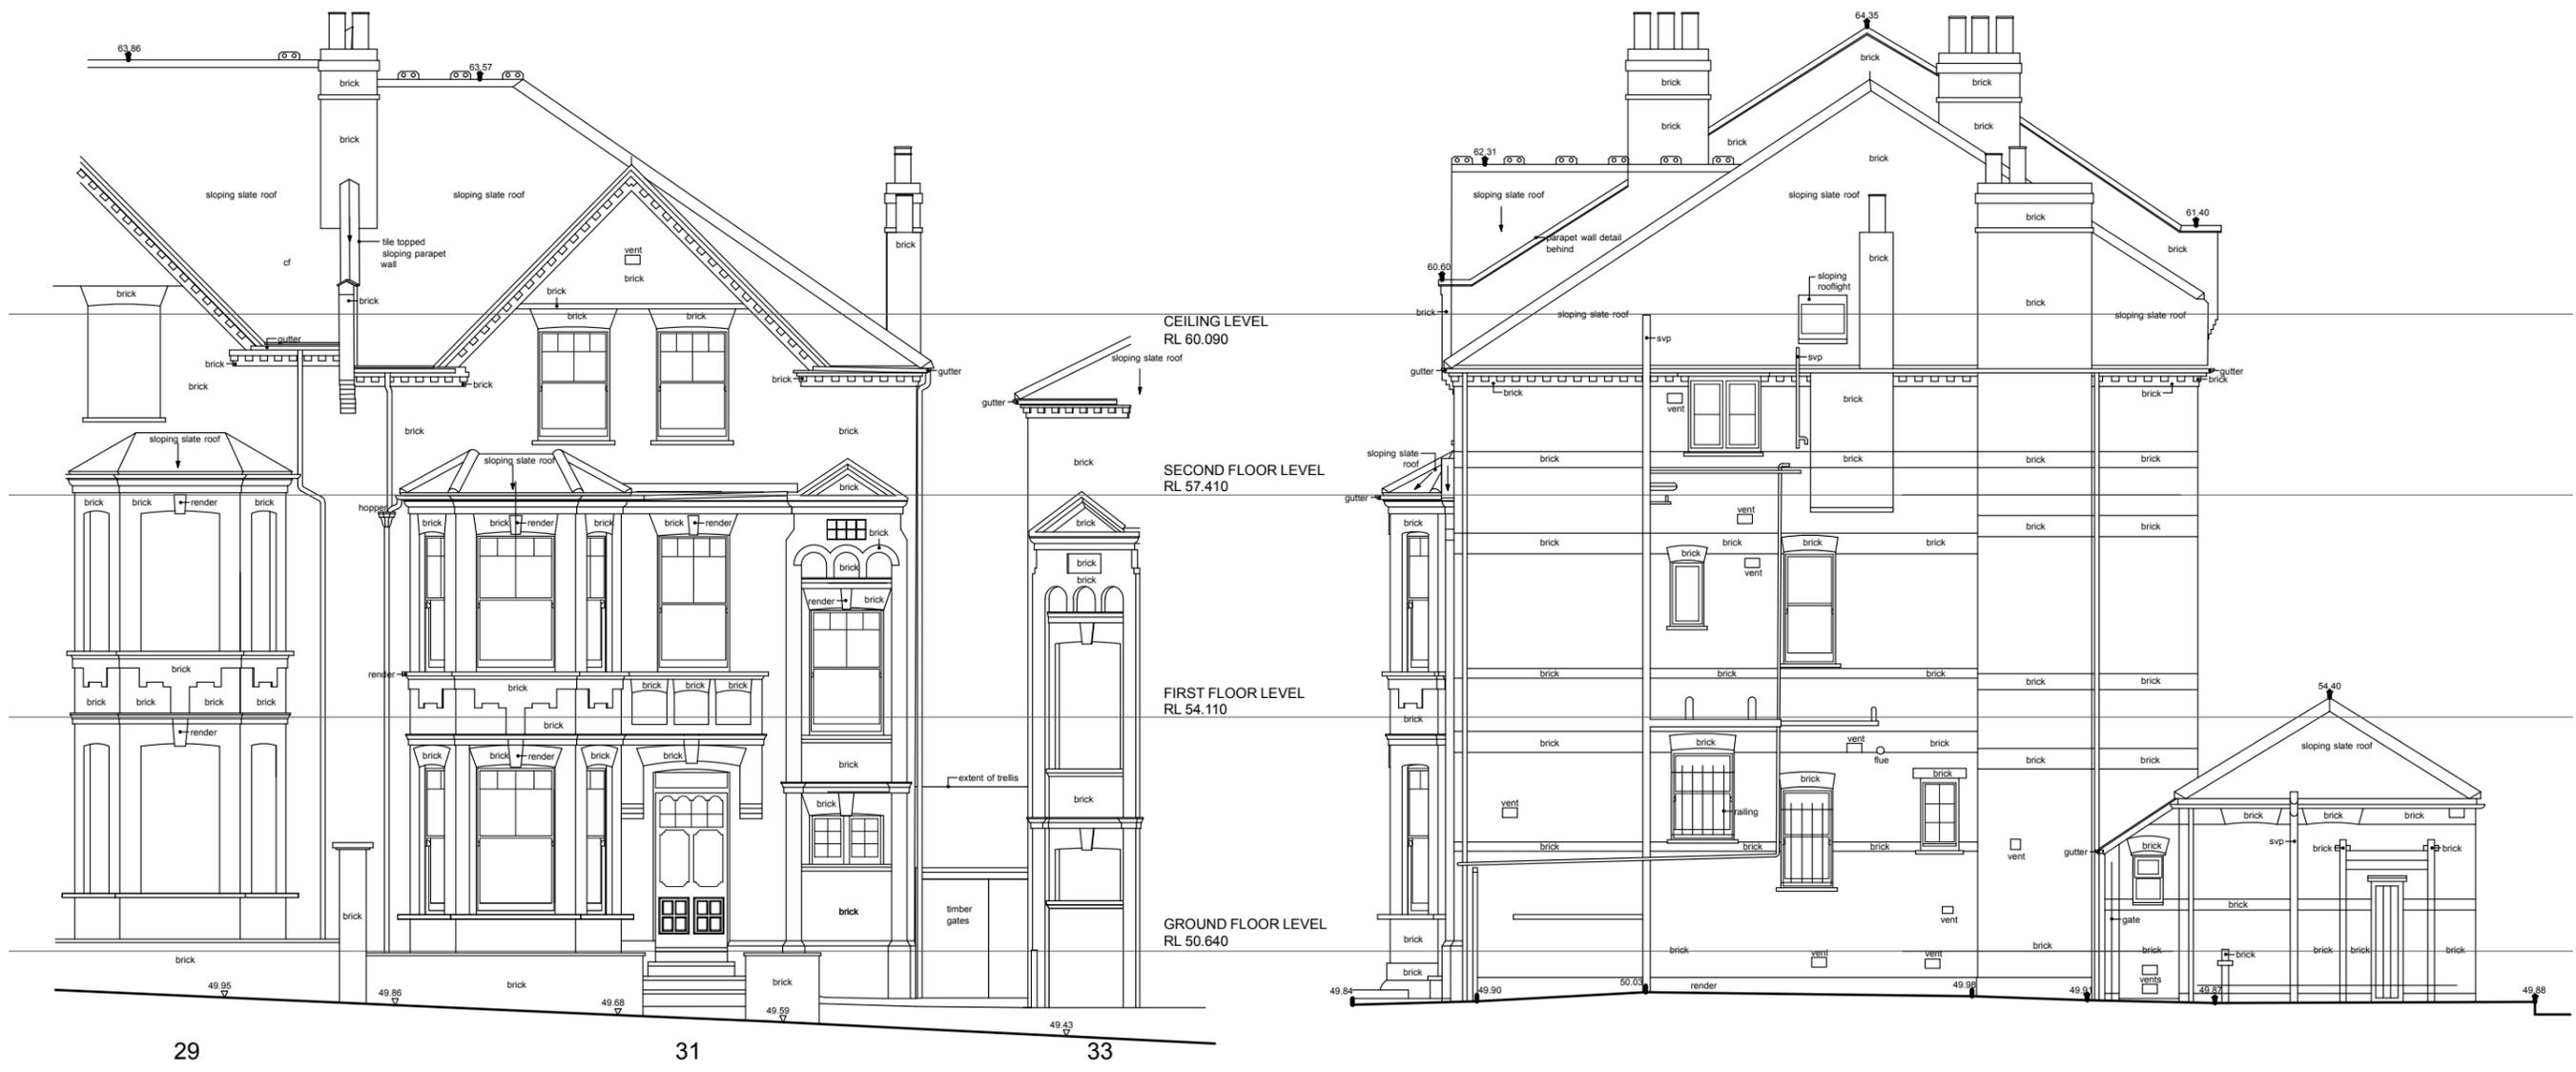

1 EXISTING FRONT ELEVATION
1:100

2 EXISTING SIDE ELEVATION
1:100

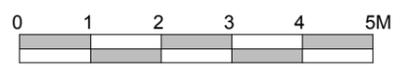

Revision:
A 08.08.17 Boundary wall to existing front elevation shown.

General Notes:
1. All relative levels (RL's) are approximate only. Confirm on site.

© Copyright: Webb Miehle Architects. All rights reserved.
Do not scale this drawing but use figured dimensions only. Check all dimensions on site. Any errors or omissions are to be reported to Lynda Miehle Associates immediately.

Webb Miehle Architects
Studio B, 7 Wellington Road, NW10 5J
T. 020 8968 0279 M. 07718 536695 E. lynda@lyndamiehle.com
Issue: **PLANNING APPLICATION**
Client: **SEEMA SHAH + KUNAL PANDIT**

Project Title: **31 DOWNSIDE CRESCENT, NW3 2AN**
Drawing Title: **EXISTING FRONT + SIDE ELEVATIONS**
Scale: 1:100 (A3) Date: 31.07.17 Drawn: L.M.
Drawing No.: PA-005 Revision: A