




Existing Location Plan 1:1250



EXISTING FRONT ELEVATION



EXISTING REAR ELEVATION

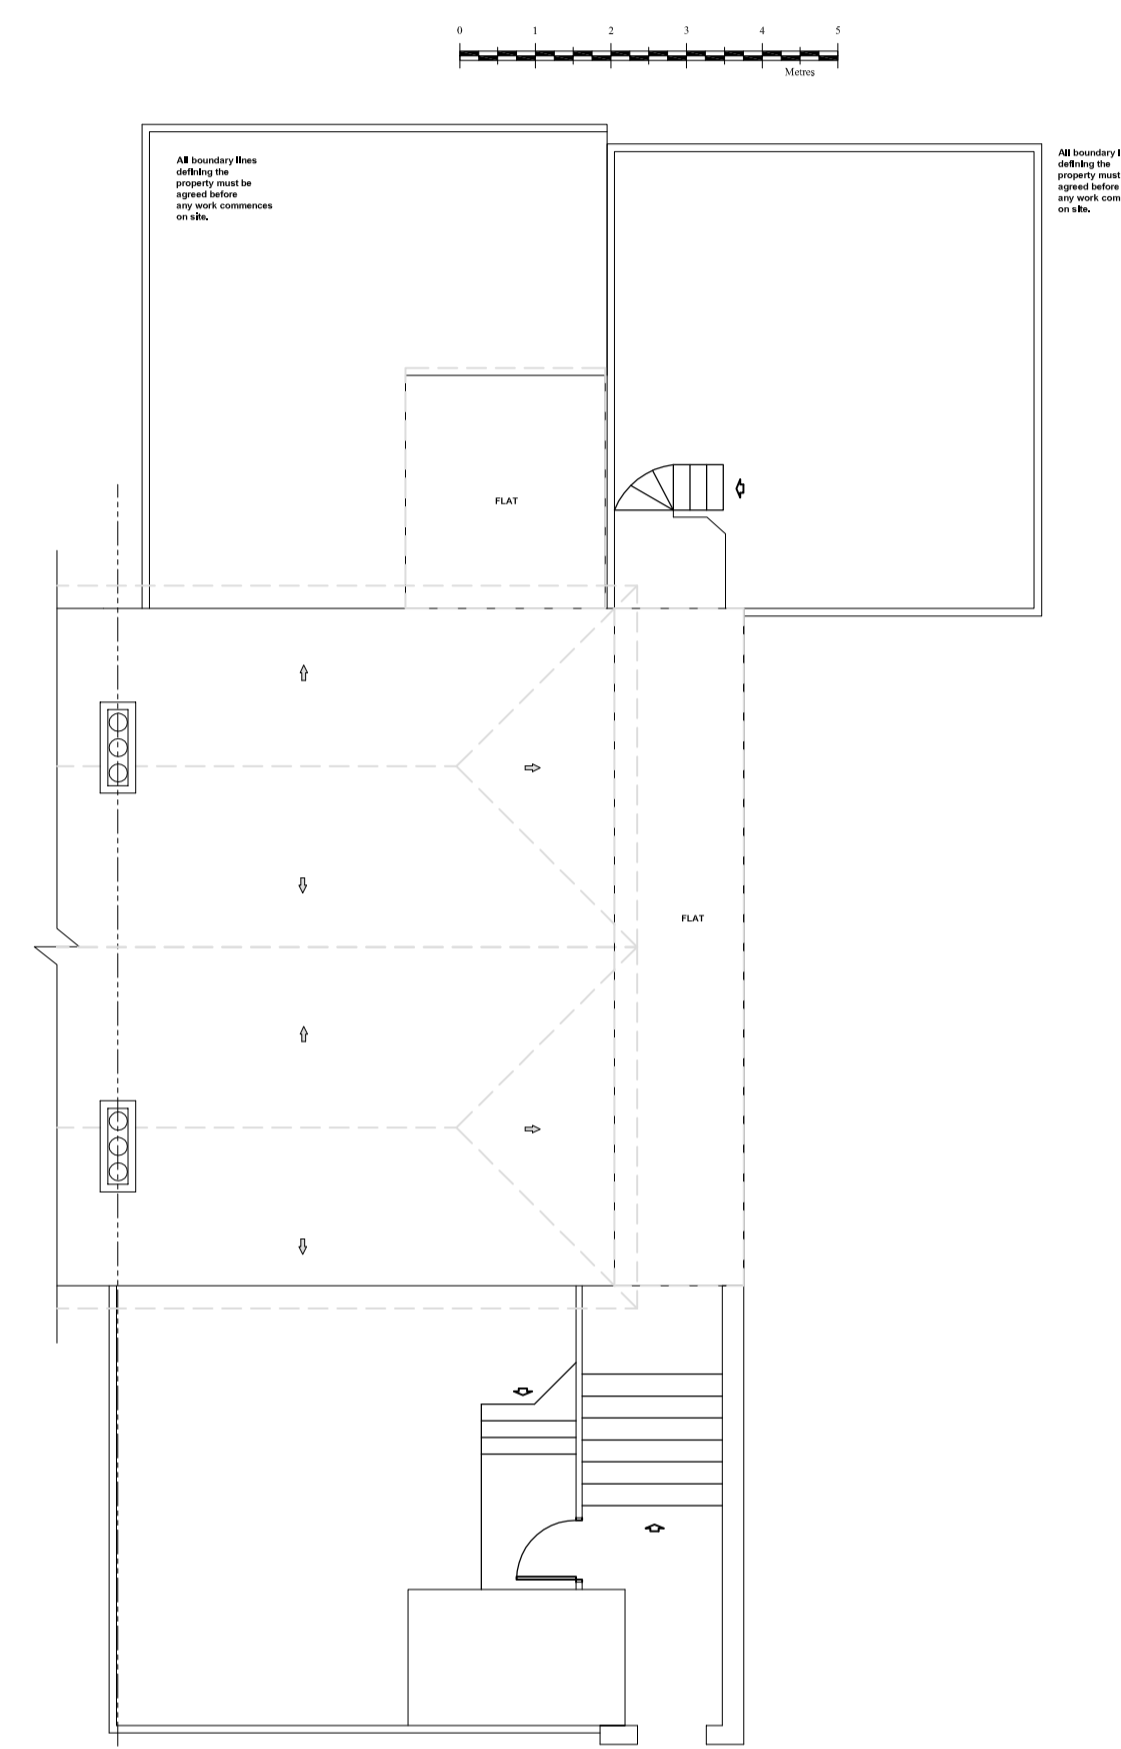


EXISTING SITE PLAN




(c) UKMap Copyright. The GeoInformation Group 2016 Licence No. LANDMLDN100003121118

Existing Block Plan 1:500

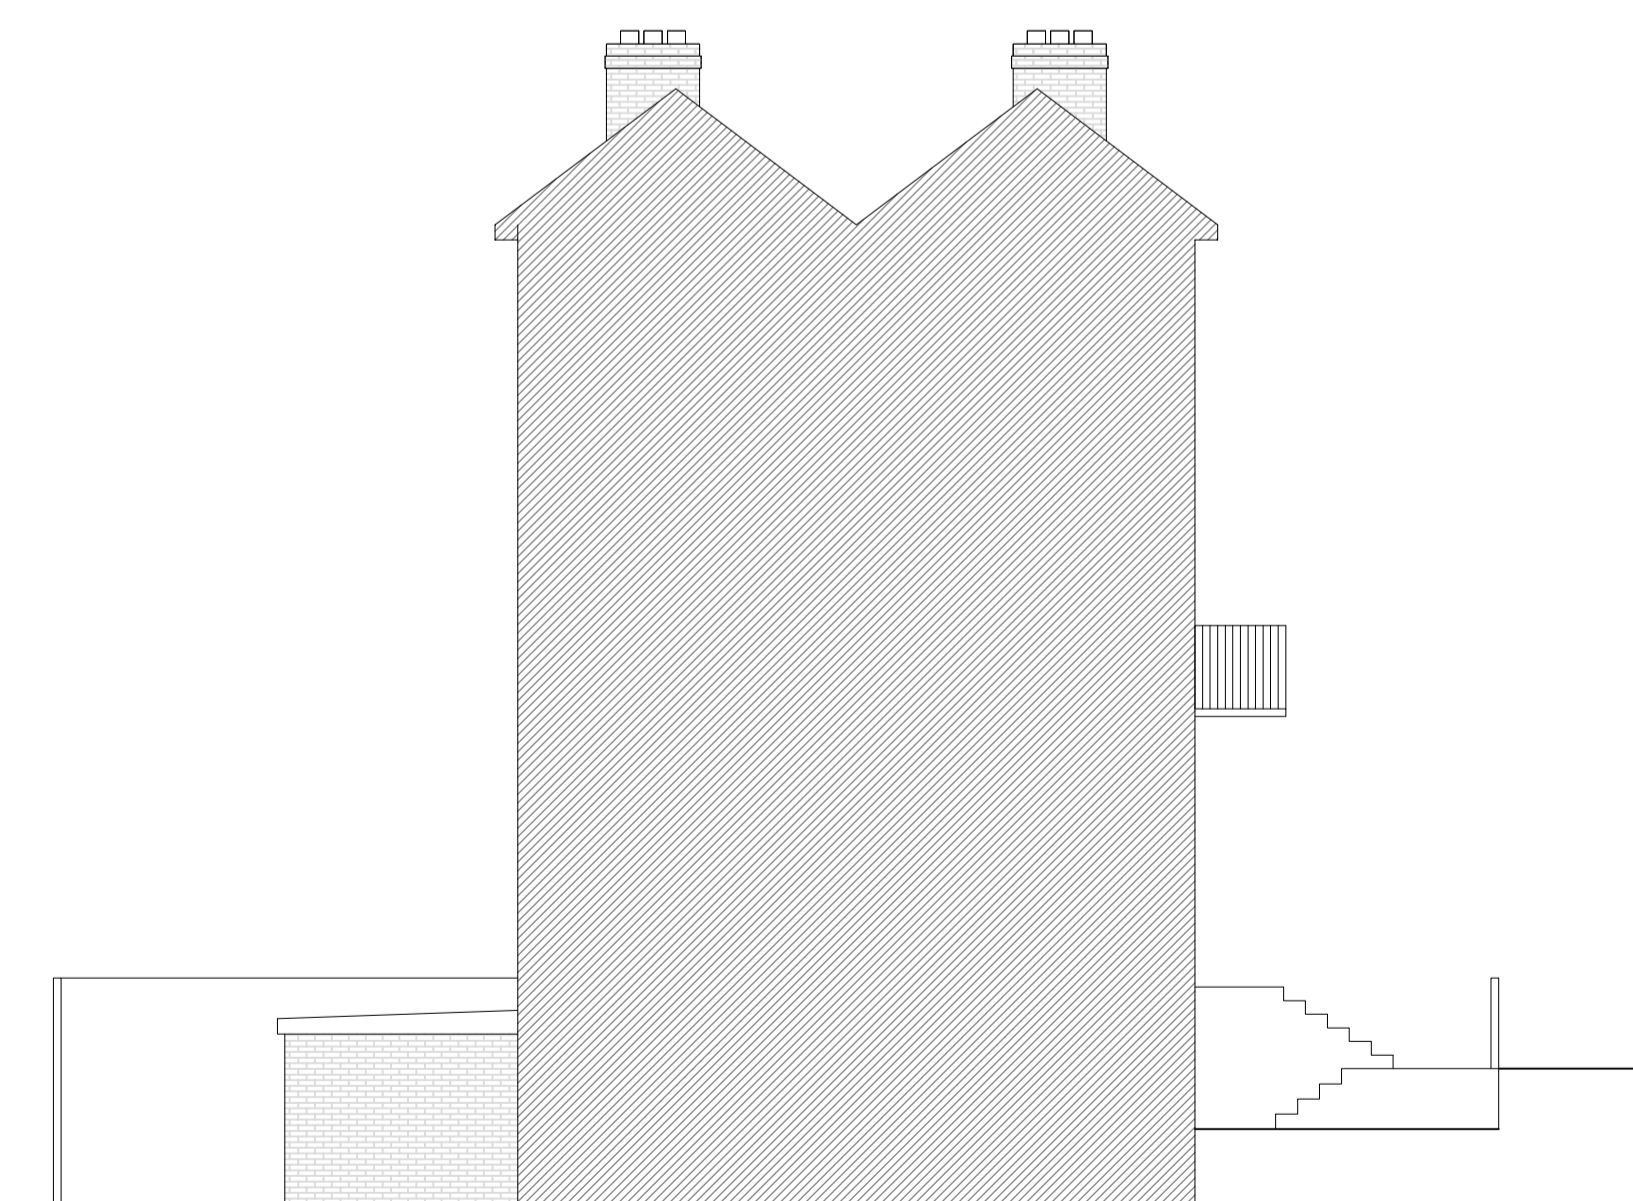

EXISTING SIDE ELEVATION

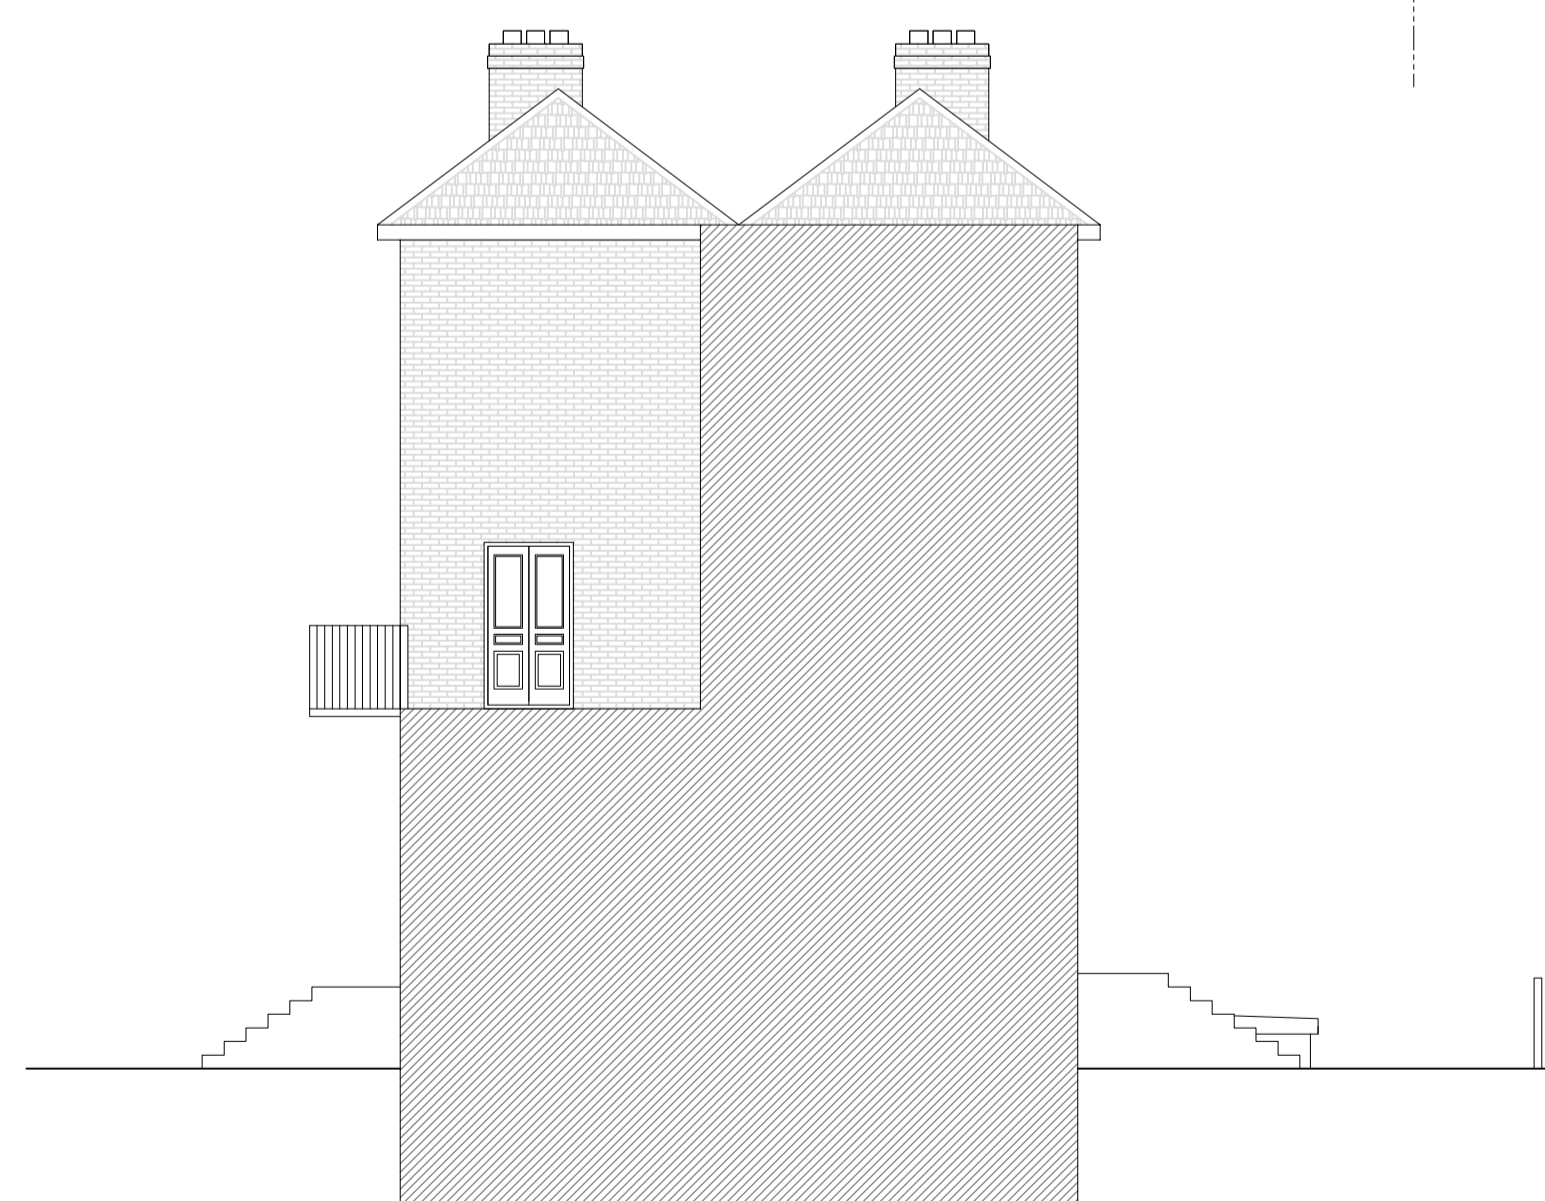

EXISTING SIDE ELEVATION

Revision	Description	Date

**TOWN AND COUNTRY
PLANNING LTD**
(020) 8441 4947
13 Evelyn Road, Cockfosters, Hertfordshire EN4 9JT
e-mail: martin@tcp Ltd.net

Project
60 Haverstock Hill,
London
NW3 2BH

Client
PME Ltd.

Existing Plans & Elevations
Drawing No. 2016-1099

Scale 1:100 **Drawn By:** M.P.M

Checked Y **Date** 11 Jul 2016

IMPORTANT NOTICE
© Copyright. Drawing to be used in conjunction with specification and structural engineers notes. All dimensions to be checked on site prior to commencement of work. Differences between drawings, and between drawings and specification or structural engineers details to be referred immediately to Town and Country Planning Ltd. Work should only be undertaken from local authority approved drawings. Commencement of any work on site prior to gaining the necessary planning and/or building control approvals is entirely at the client's own risk.
We strongly recommend you agree the boundary lines of the property before any work commences on site. It is the responsibility of the builder and the property owner to be in agreement with the definition of these lines.