


PROPOSED SET

PROPOSED FLOOR PLANS 1/100

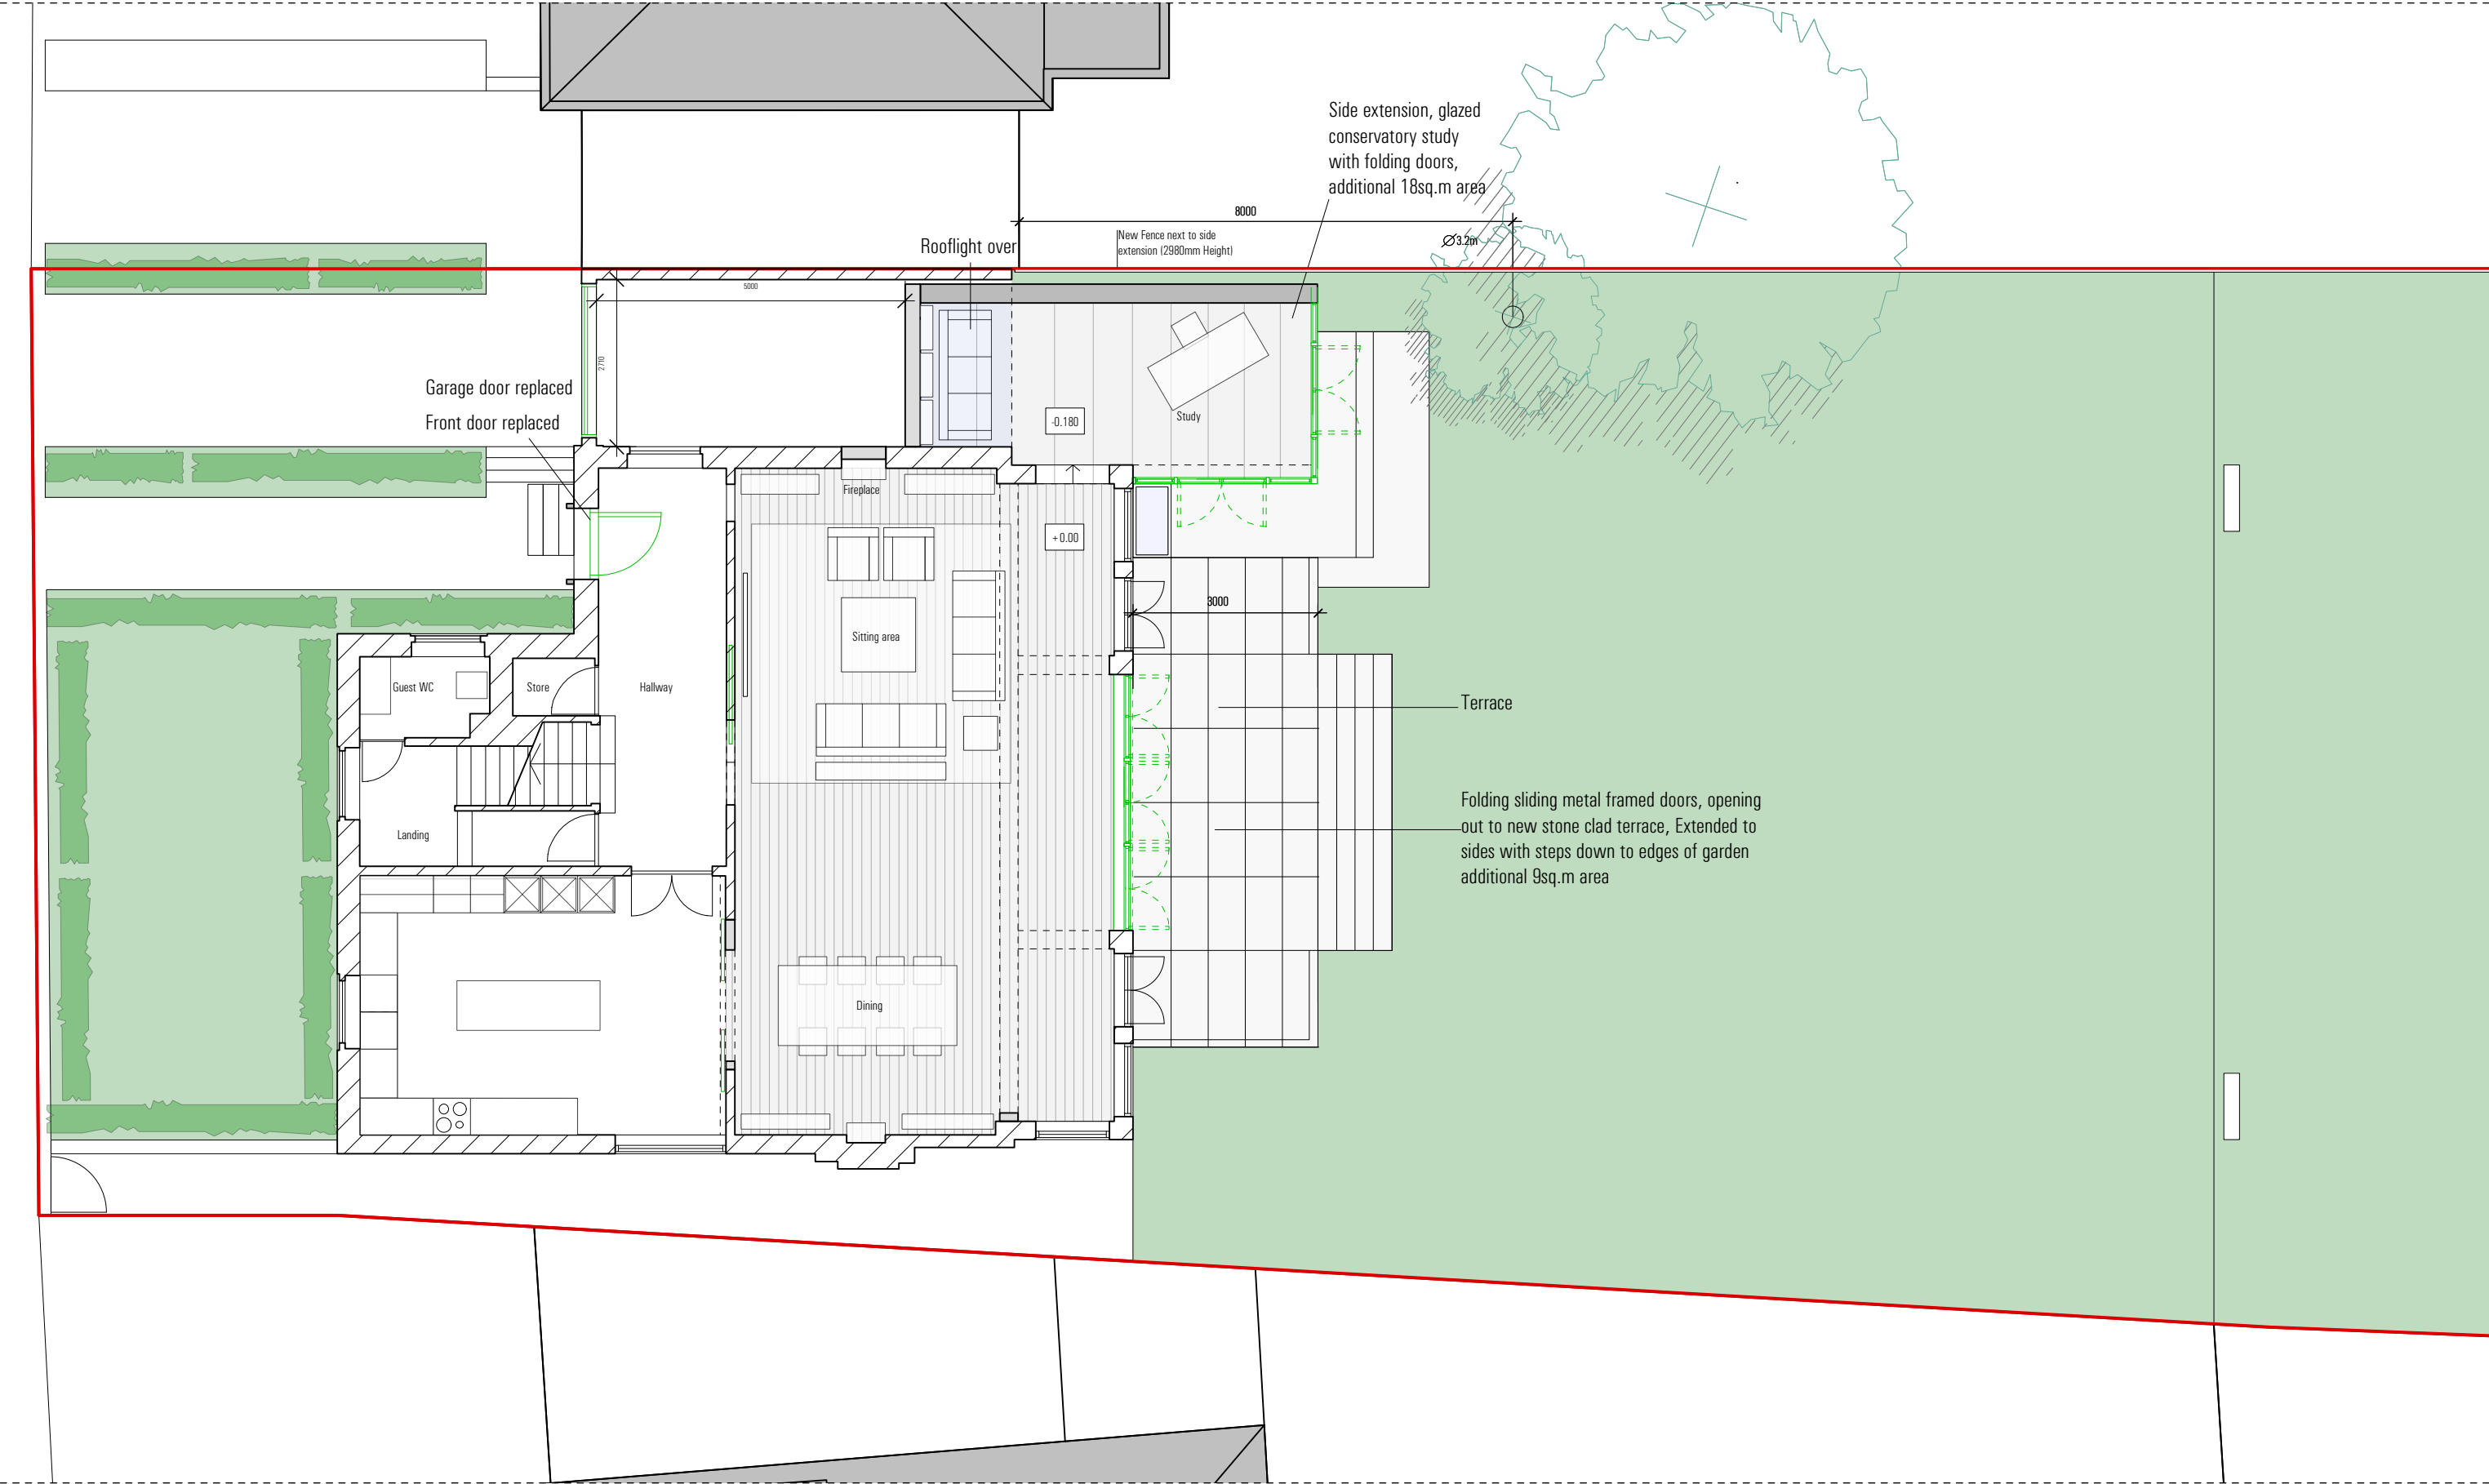

Information contained within this drawing is the sole copyright of TA Ltd. and is not to be reproduced without express permission. No implied licence exists. This drawing not to be used for land transfer or valuation purposes. Do not scale from this drawing. All dimensions & levels are to be checked on site by the contractor. Issued for purposes indicated only. Drawing errors and omissions to be reported to the architect.

Revisions:
12.06.17: 12 Extension & fence heights




Client
Jamie Goldstein
Project
17 Ranulf Road
NW2 2BT

Drawing Title
General Arrangement
Proposed Ground Floor Plan

Status	Information	Drawn	Checked
		EN	ET
Scale	1:100 @ A3	Date	June 17
Drwg. No. & Revision			
030-6A00-P3			



17 RANULF ROAD

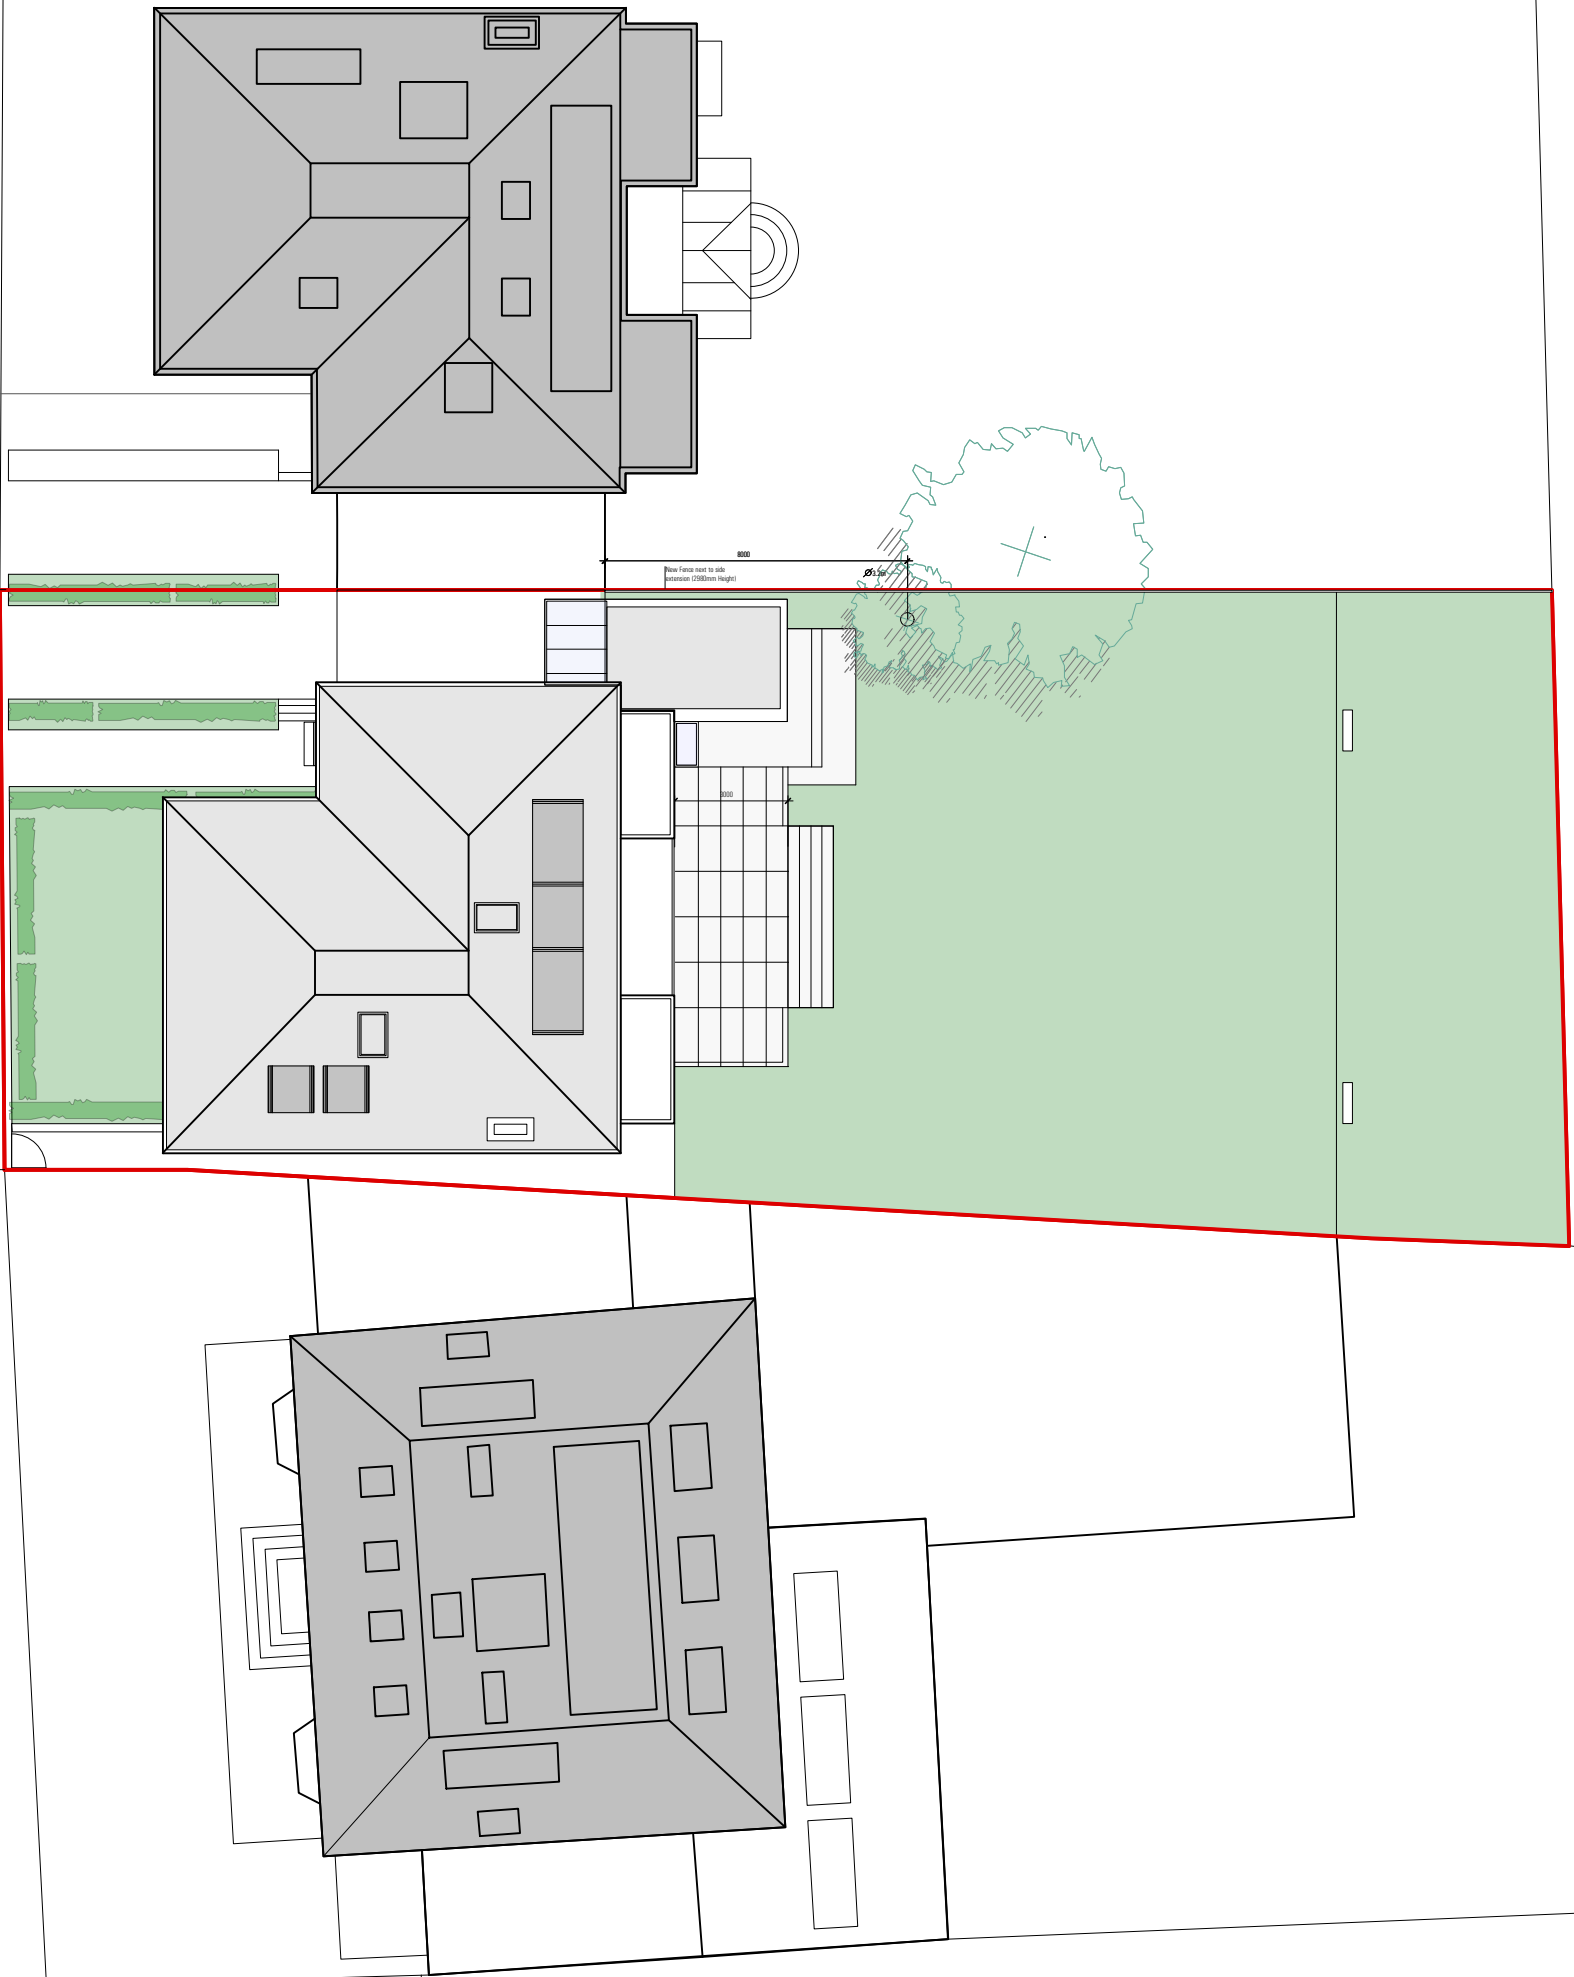


Client
Jamie Goldstein

Project
17 Ranulf Road
NW2 2BT

Drawing Title
General Arrangement
Proposed Site Plan

Status	Information	Drawn	Checked
Scale	1:200 @ A3	EN	ET
Drwg. No. & Revision		Date	May 17
030-S00-P3			

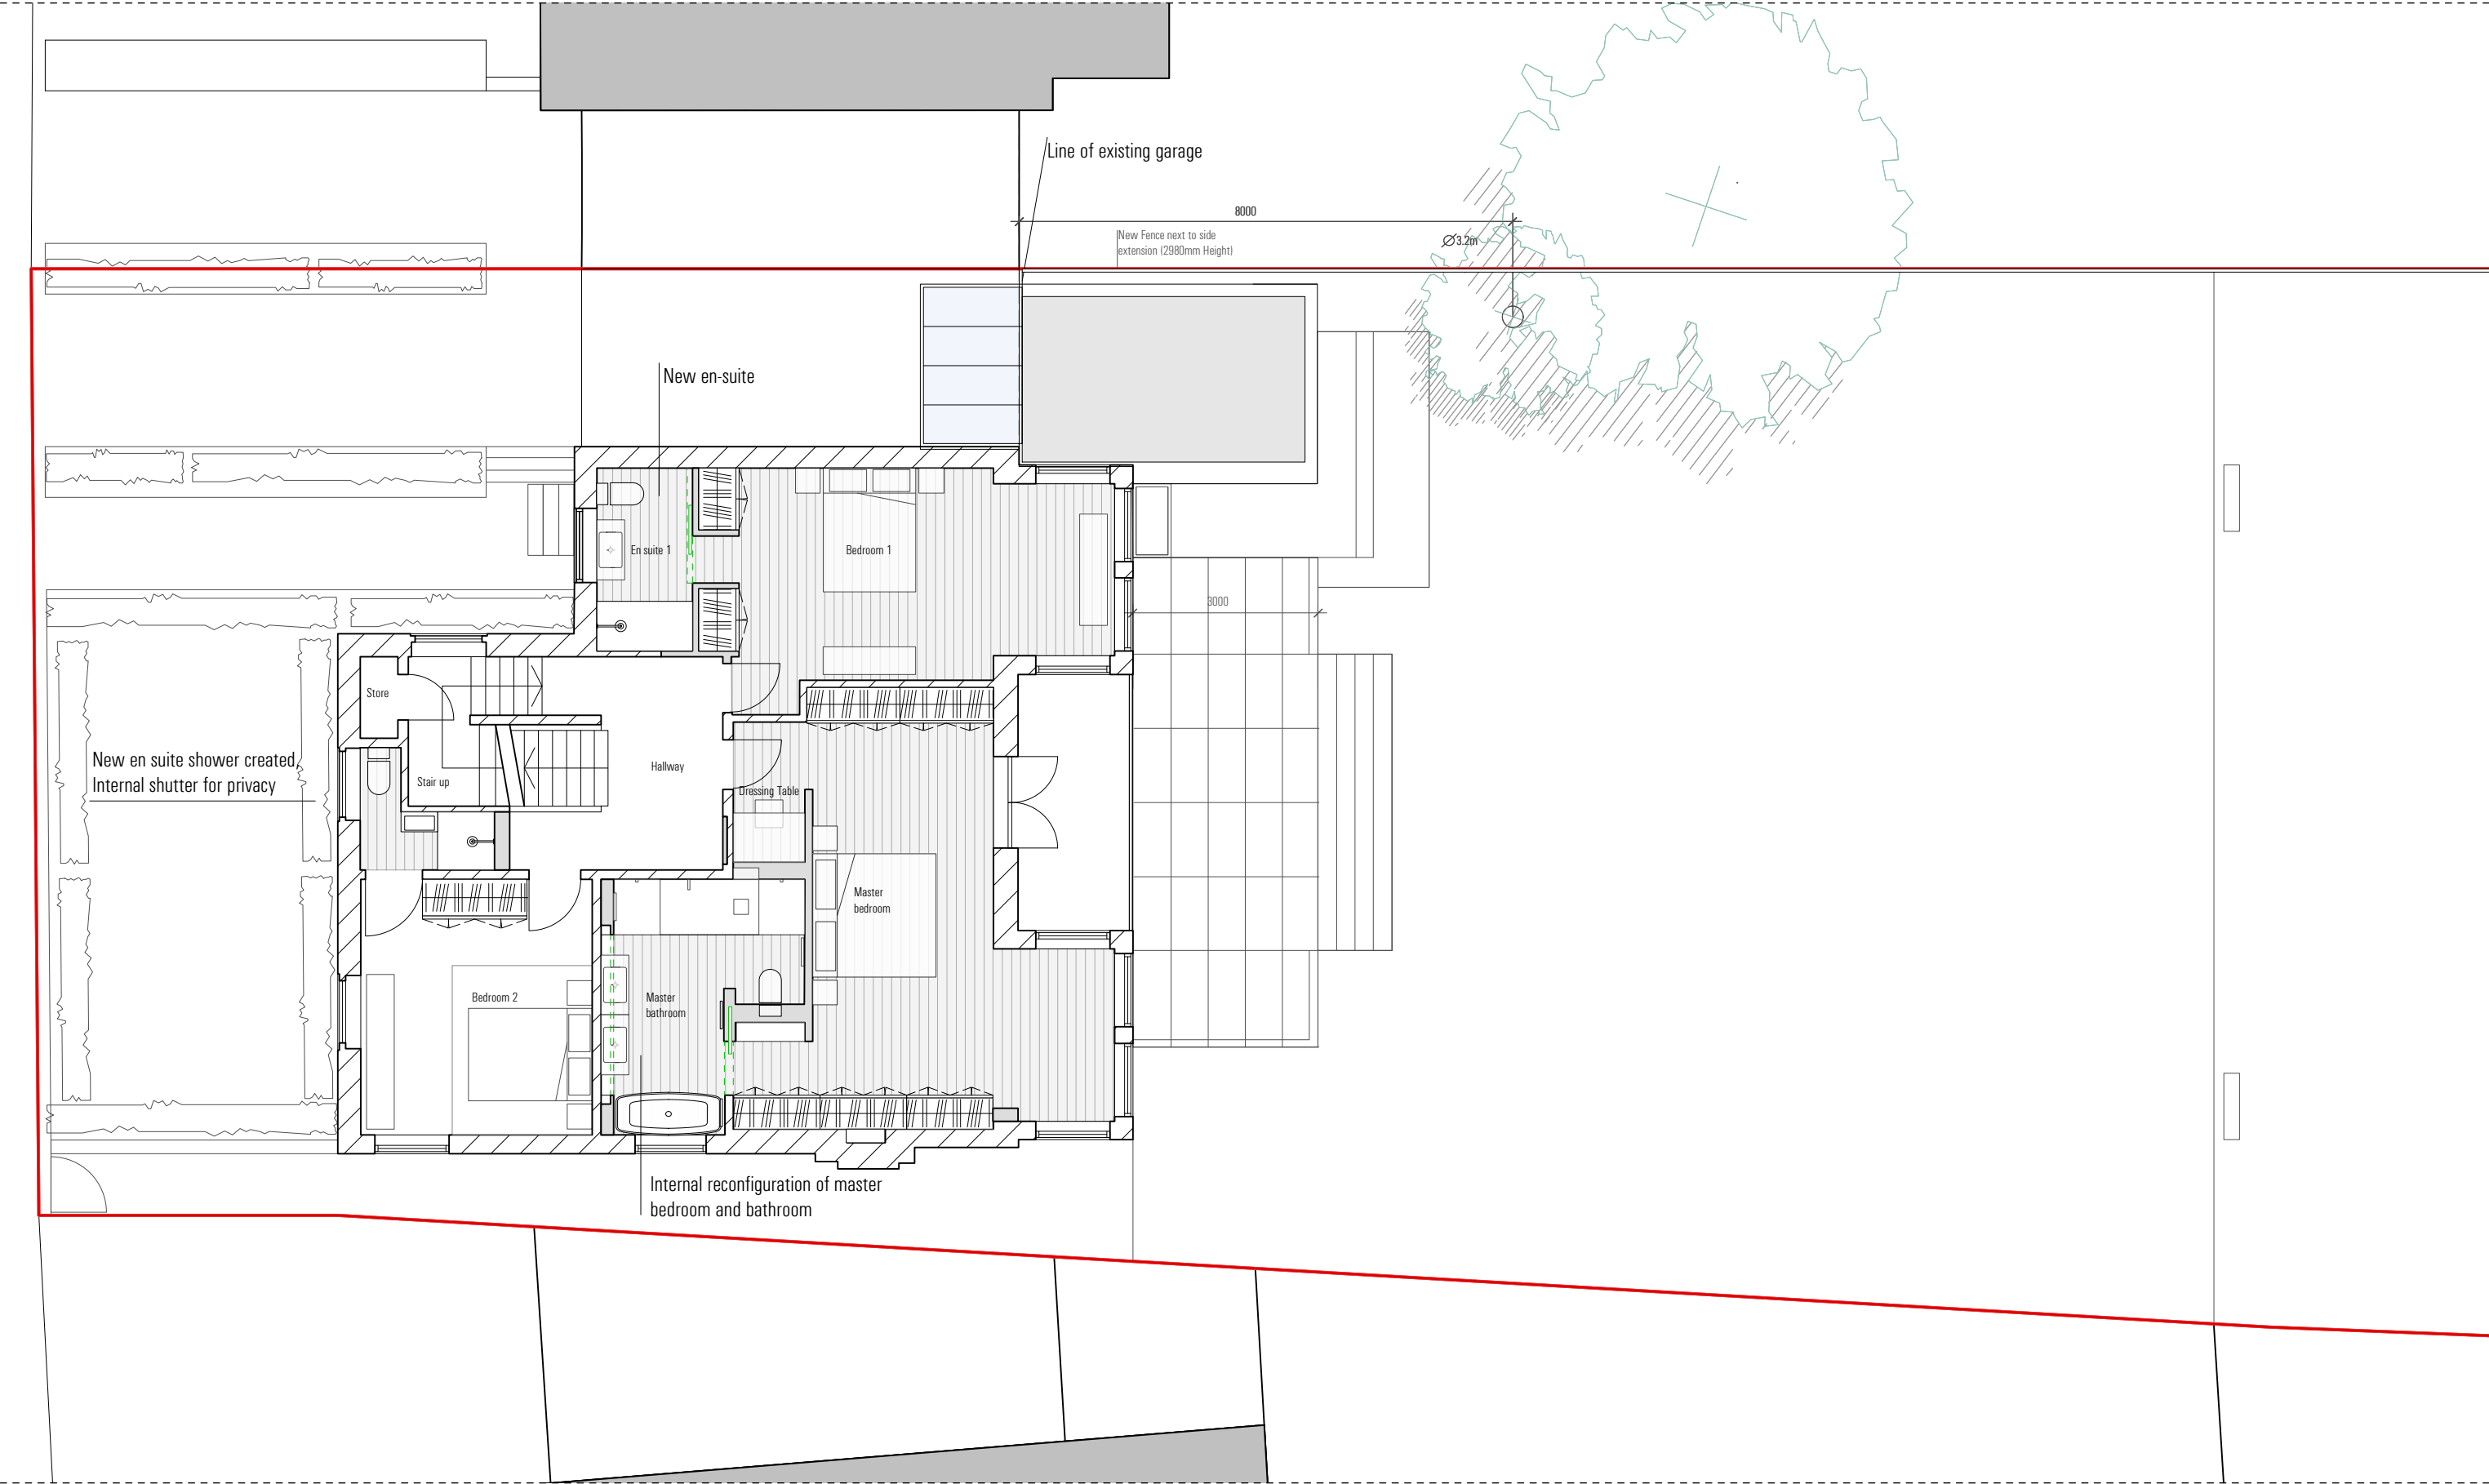


Information contained within this drawing is the sole copyright of TA Ltd, and is not to be reproduced without express permission. No implied licence exists. This drawing not to be used for land transfer or valuation purposes. Do not scale from this drawing. All dimensions & levels are to be checked on site by the contractor. Issued for purposes indicated only. Drawing errors and omissions to be reported to the architect.



Client
Jamie Goldstein
Project
17 Ranulf Road
NW2 2BT

Drawing Title
General Arrangement
Proposed First Floor Plan

Status	Drawn	Checked
Information	EN	ET
Scale	1:100 @ A3	
Drwg. No. & Revision	Date	
030-GA01-P3	May 17	

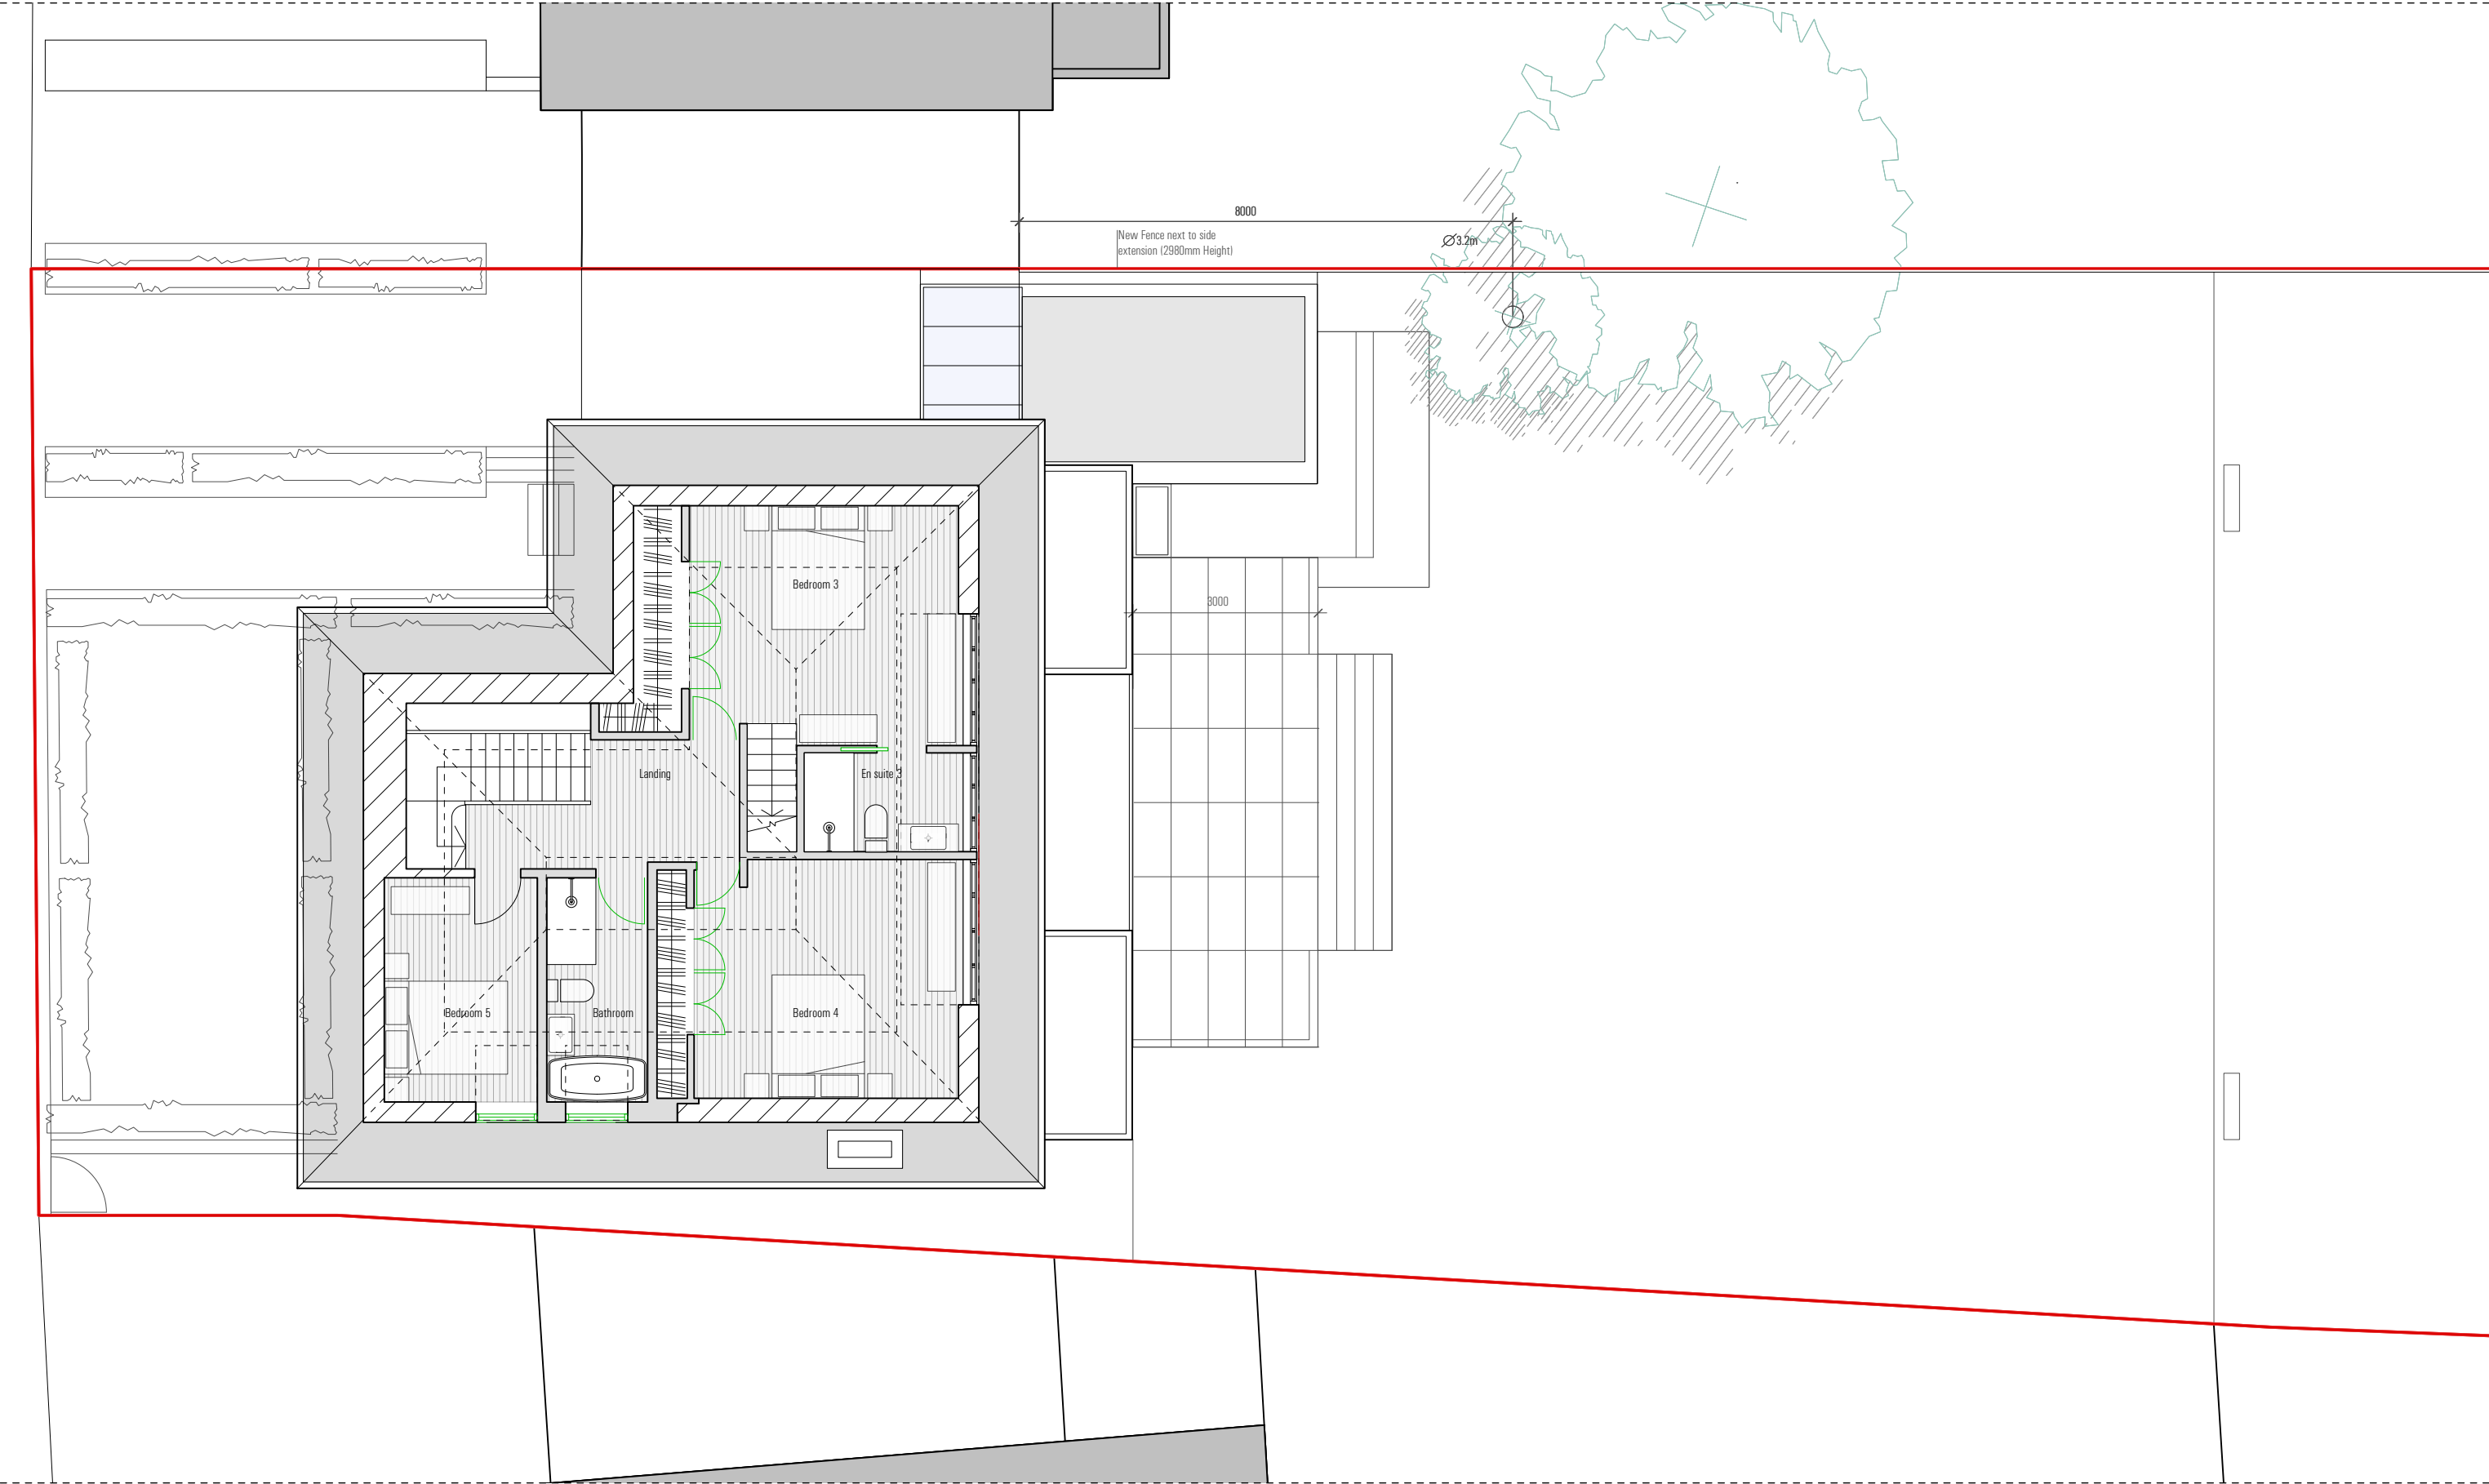


Information contained within this drawing is the sole copyright of TA Ltd. and is not to be reproduced without express permission. No implied licence exists. This drawing not to be used for land transfer or valuation purposes. Do not scale from this drawing. All dimensions & levels are to be checked on site by the contractor. Issued for purposes indicated only. Drawing errors and omissions to be reported to the architect.



Client
Jamie Goldstein
Project
17 Ranulf Road
NW2 2BT

Drawing Title
General Arrangement
Proposed Second Floor Plan

Status	Information	Drawn	Checked
Scale	1:100 @ A3	EN	ET
Drwg. No. & Revision		Date	May 17
030-GA02-P3			

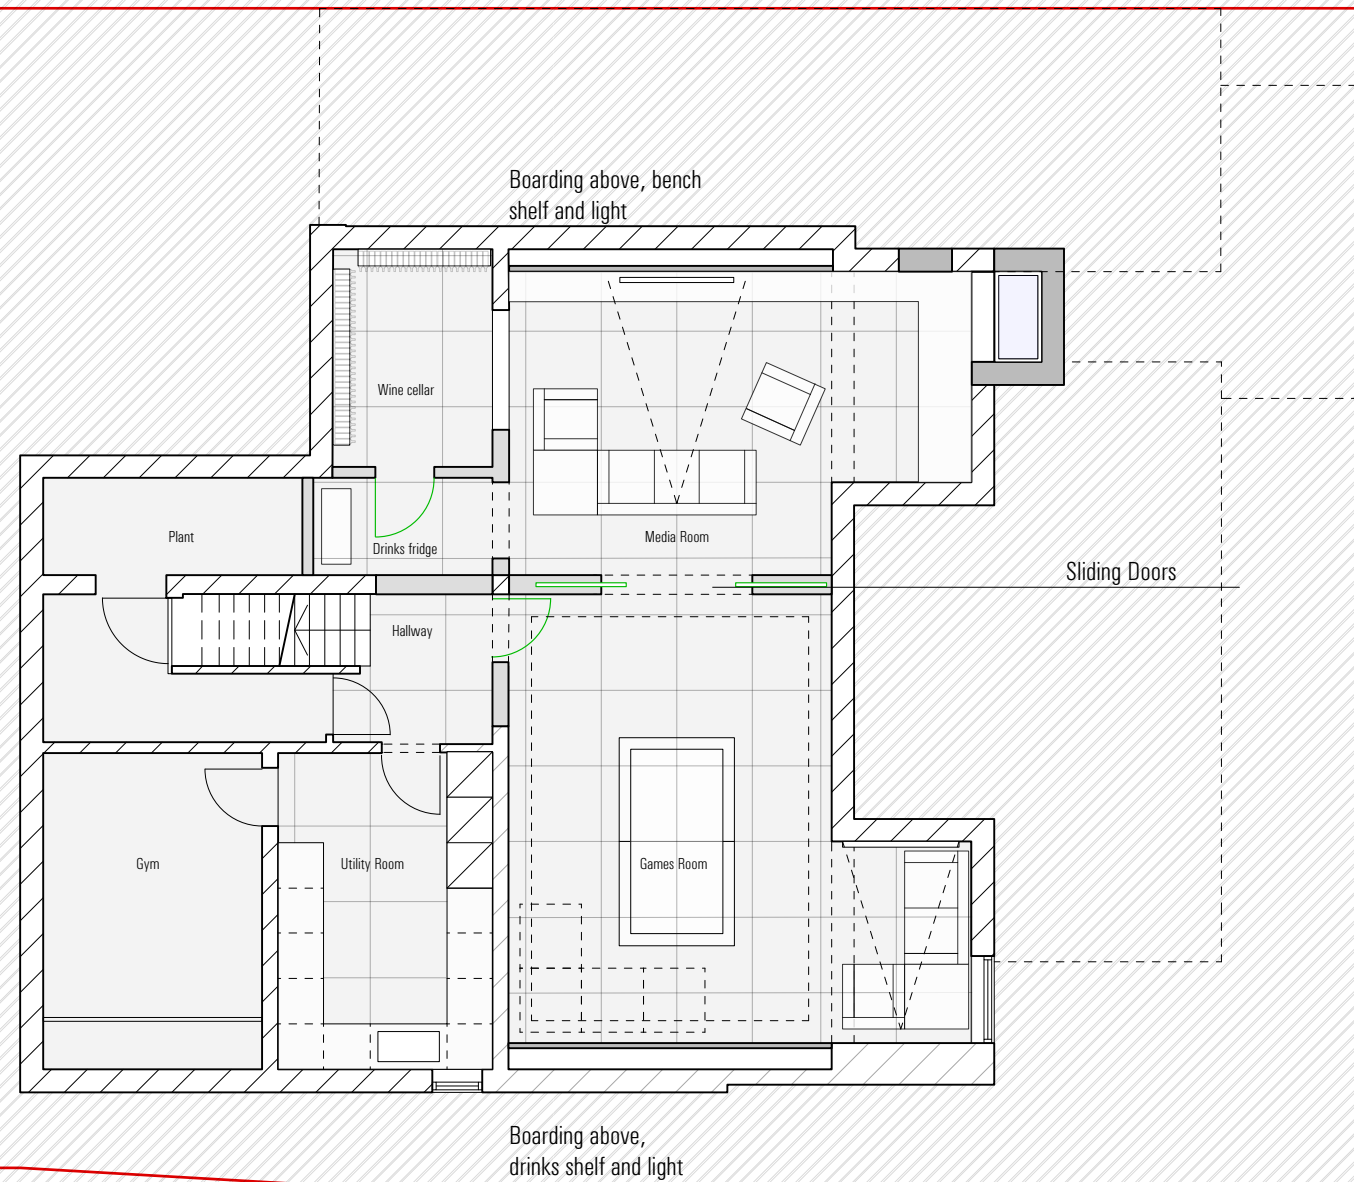

Information contained within this drawing is the sole copyright of TA Ltd. and is not to be reproduced without express permission. No implied licence exists. This drawing not to be used for land transfer or valuation purposes. Do not scale from this drawing. All dimensions & levels are to be checked on site by the contractor. Issued for purposes indicated only. Drawing errors and omissions to be reported to the architect.




Client
Jamie Goldstein

Project
17 Ranulf Road
NW2 2BT

Drawing Title
General Arrangement
Proposed Basement Floor Plan

Status	Drawn	Checked
Information	EN	ET
Scale	1:100 @ A3	
Drwg. No. & Revision	Date	
030-GAB1-P3	May 17	

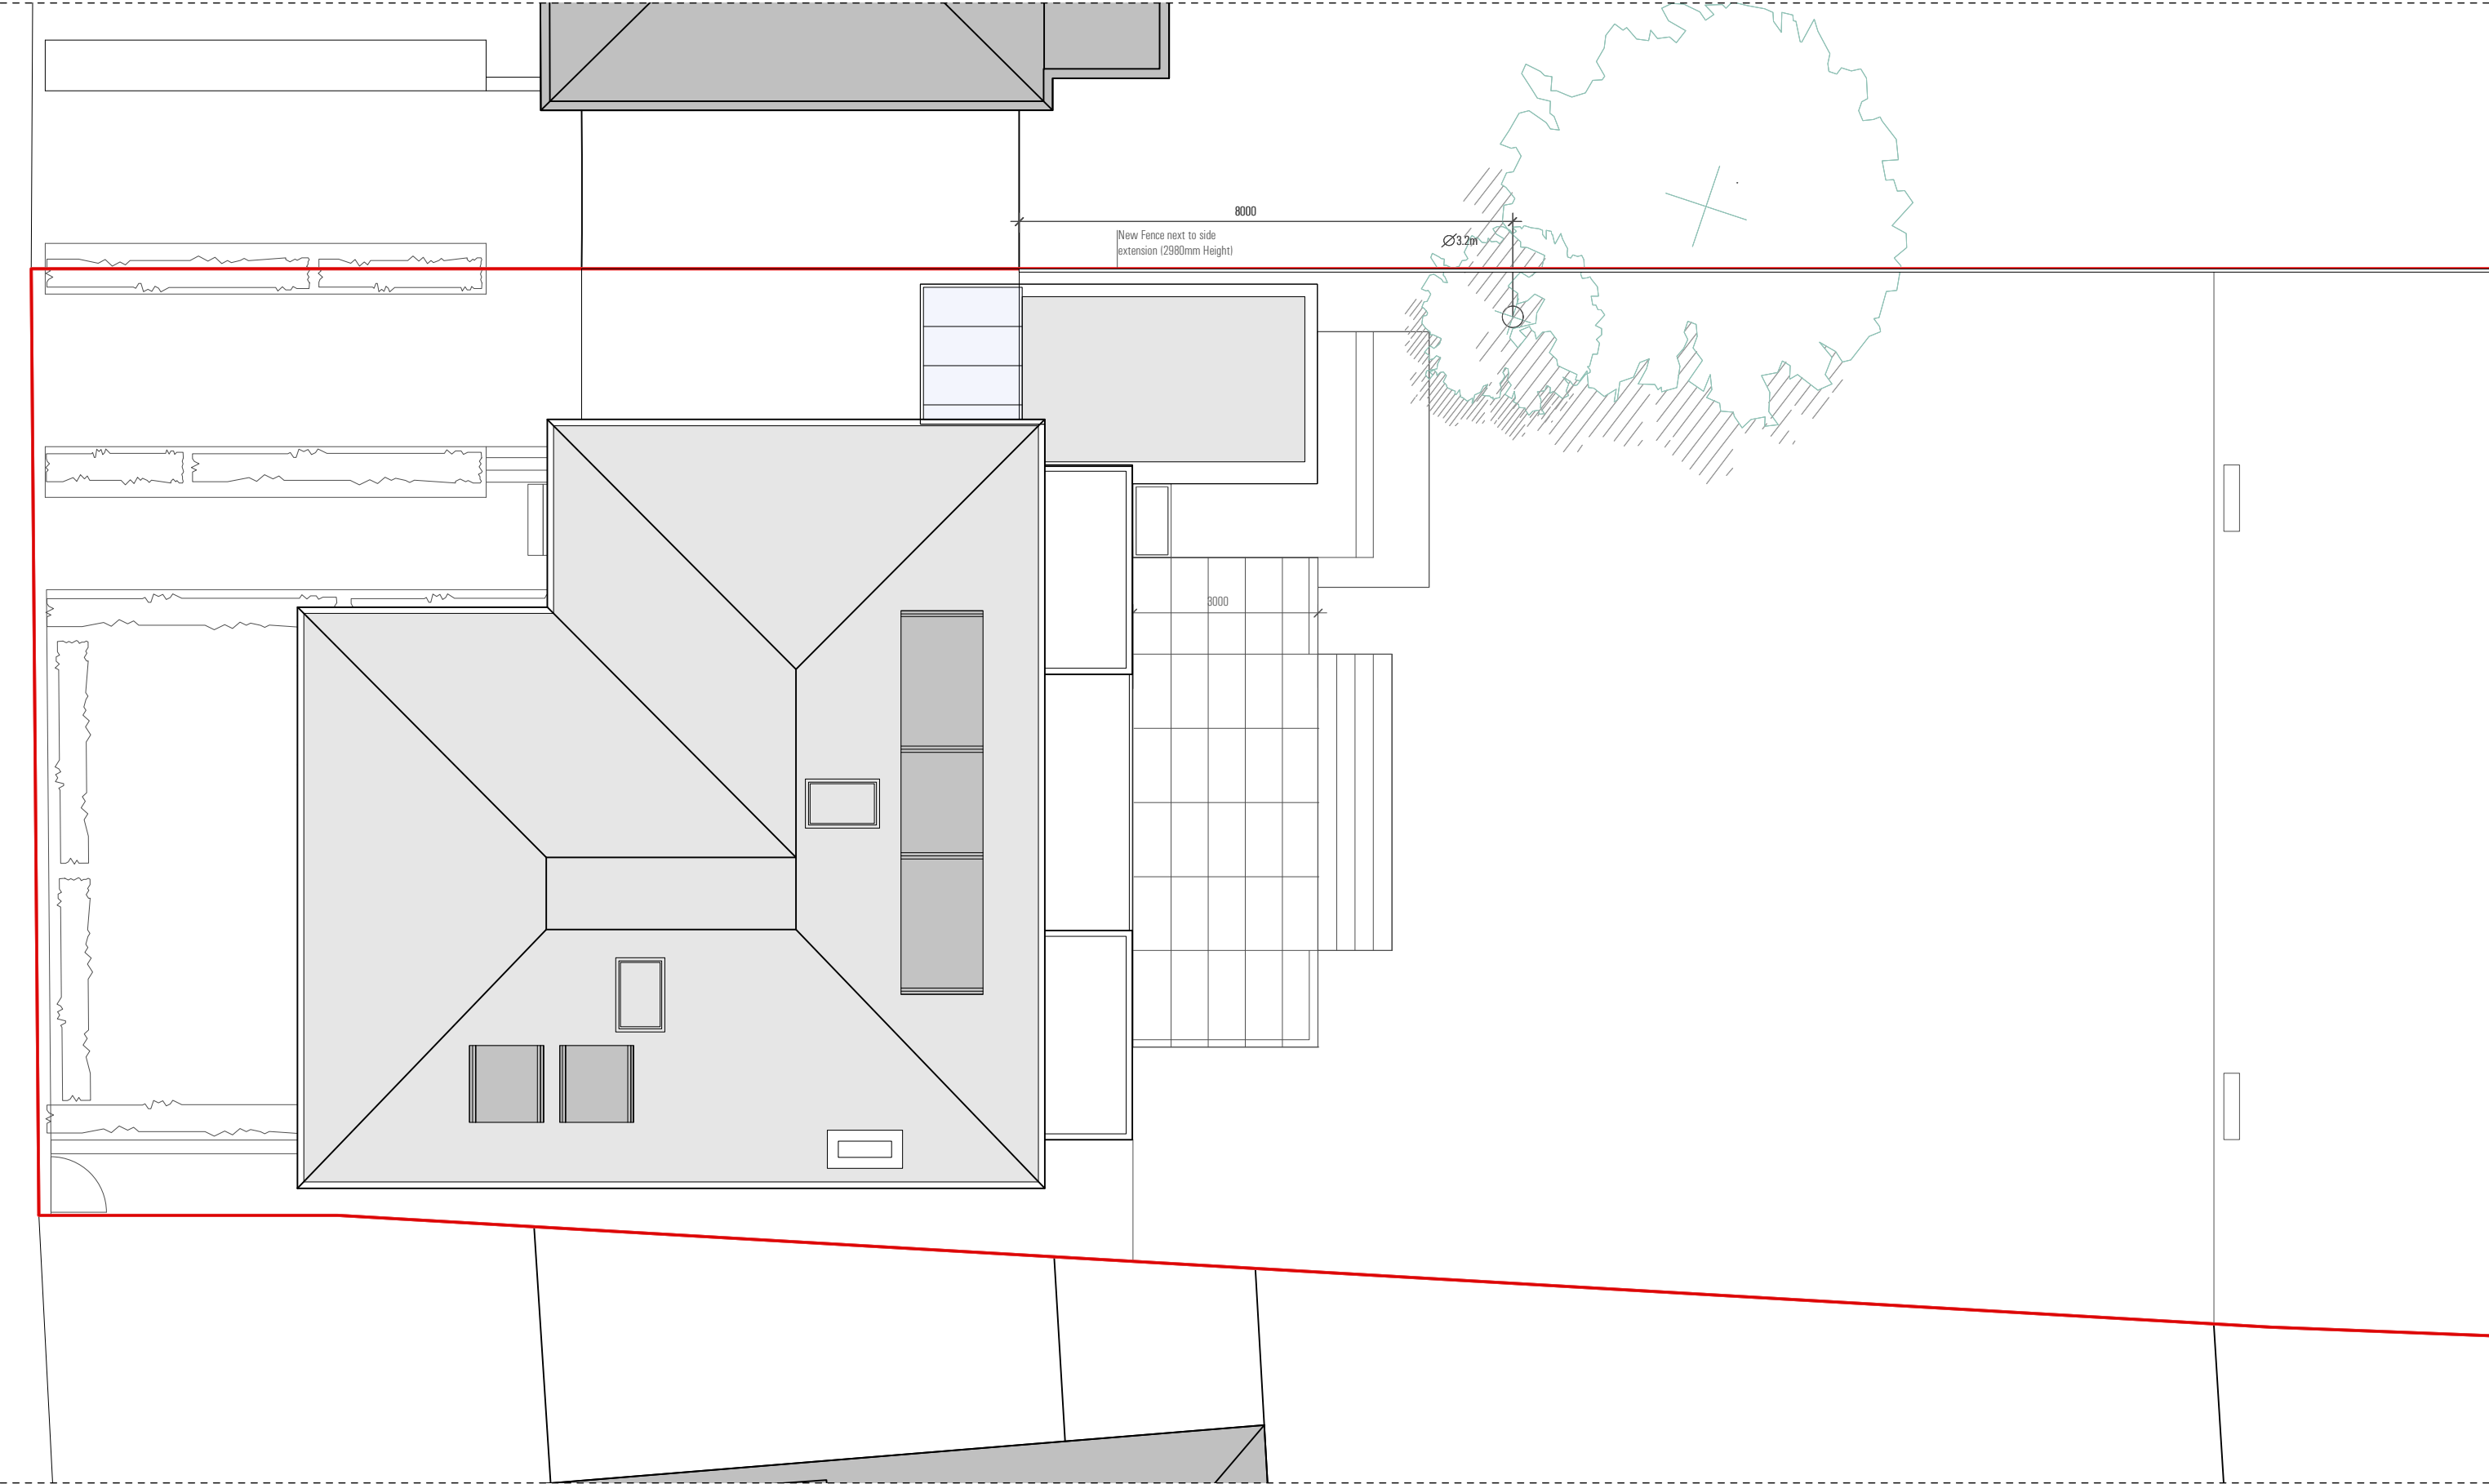

Information contained within this drawing is the sole copyright of TA Ltd. and is not to be reproduced without express permission. No implied licence exists. This drawing not to be used for land transfer or valuation purposes. Do not scale from this drawing. All dimensions & levels are to be checked on site by the contractor. Issued for purposes indicated only. Drawing errors and omissions to be reported to the architect.



Client: Jamie Goldstein
Project: 17 Ranulf Road
NW2 2BT

Drawing Title:
General Arrangement
Proposed Roof Floor Plan


Status	Information	Drawn	Checked
Scale	1:100 @ A3	EN	ET
Drwg. No. & Revision		Date	May 17

030-GARF-P3



Location Plan
1:1250 @ A3

Information contained within this drawing is the sole copyright of TA Ltd. and is not to be reproduced without express permission. No implied licence exists. This drawing not to be used for land transfer or valuation purposes. Do not scale from this drawing. All dimensions & levels are to be checked on site by the contractor. Issued for purposes indicated only. Drawing errors and omissions to be reported to the architect.

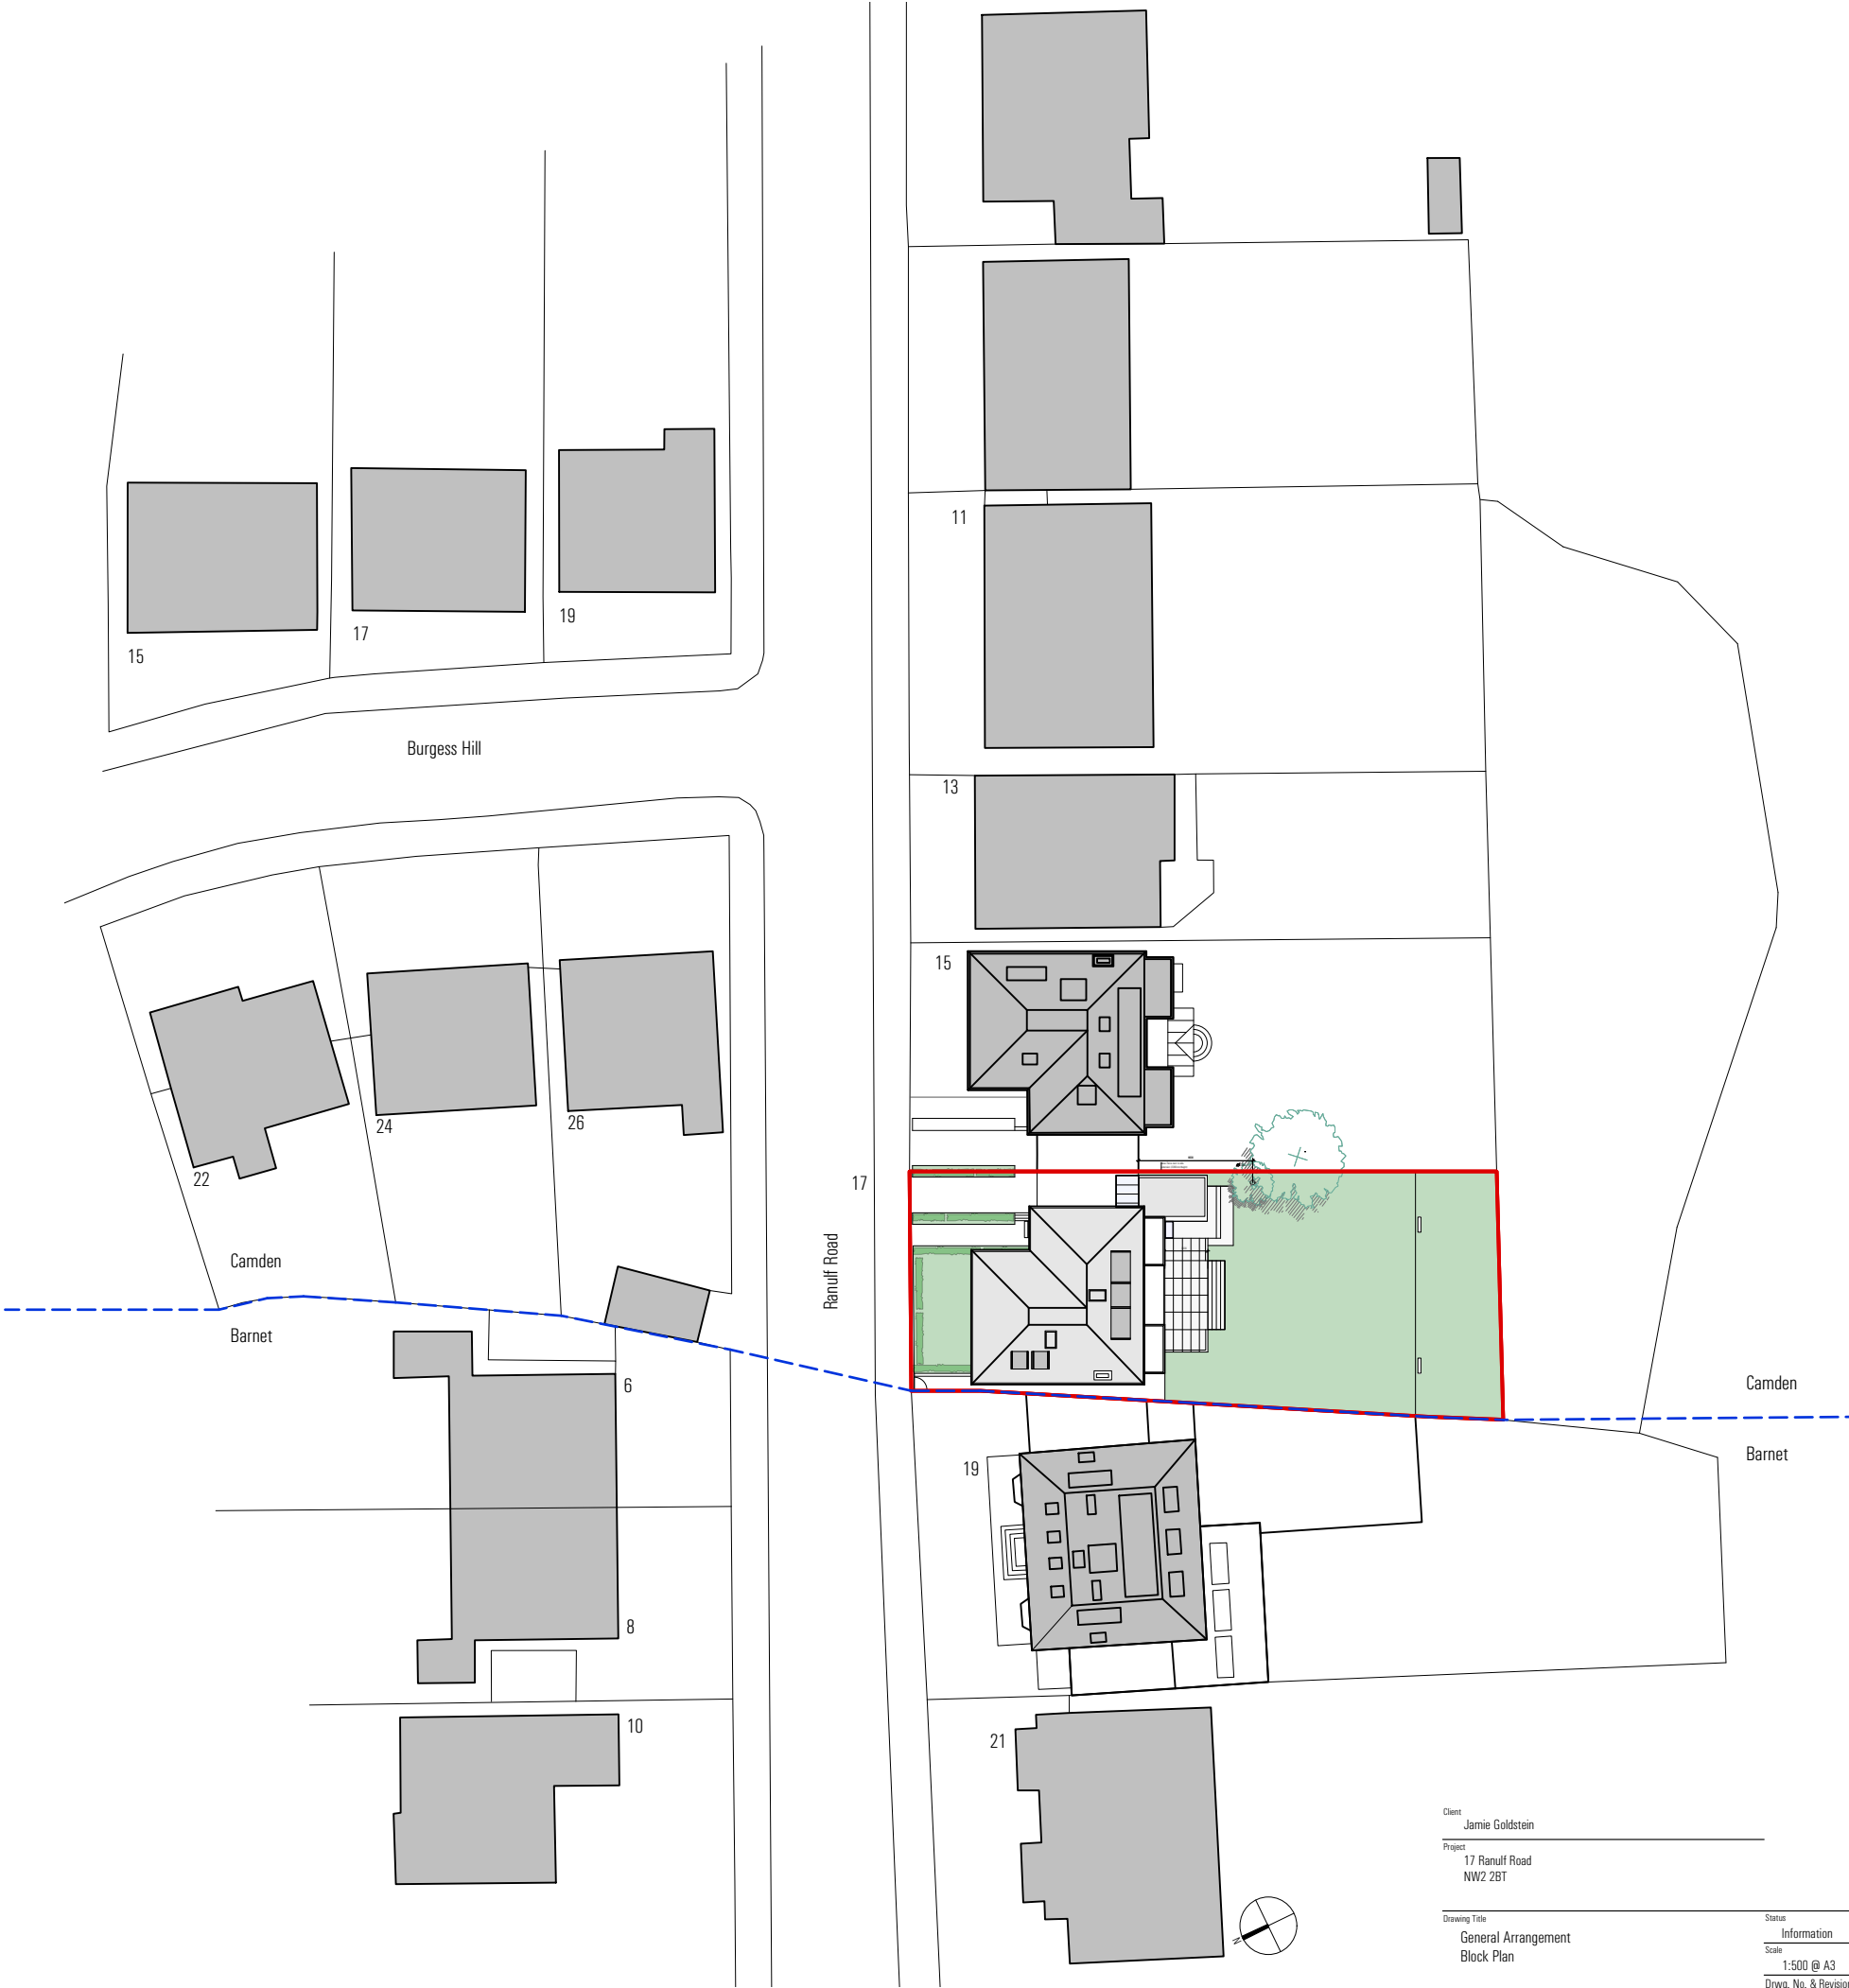

Client
Jamie Goldstein
Project
17 Ranulf Road
NW2 2BT

Drawing Title
General Arrangement
Block Plan

Status	Information	Drawn	Checked
EN	ET		
Scale	Date		
1:500 @ A3	May 17		

Drwg. No. & Revision
030-Loc-P3