



SEE ALSO DDC 4 NOS 1026/01 - EXISTING PLANS & SECTION
1040/02 PROPOSED WORKS IN DETAIL.


EXISTING REAR ELEVATION - EAST

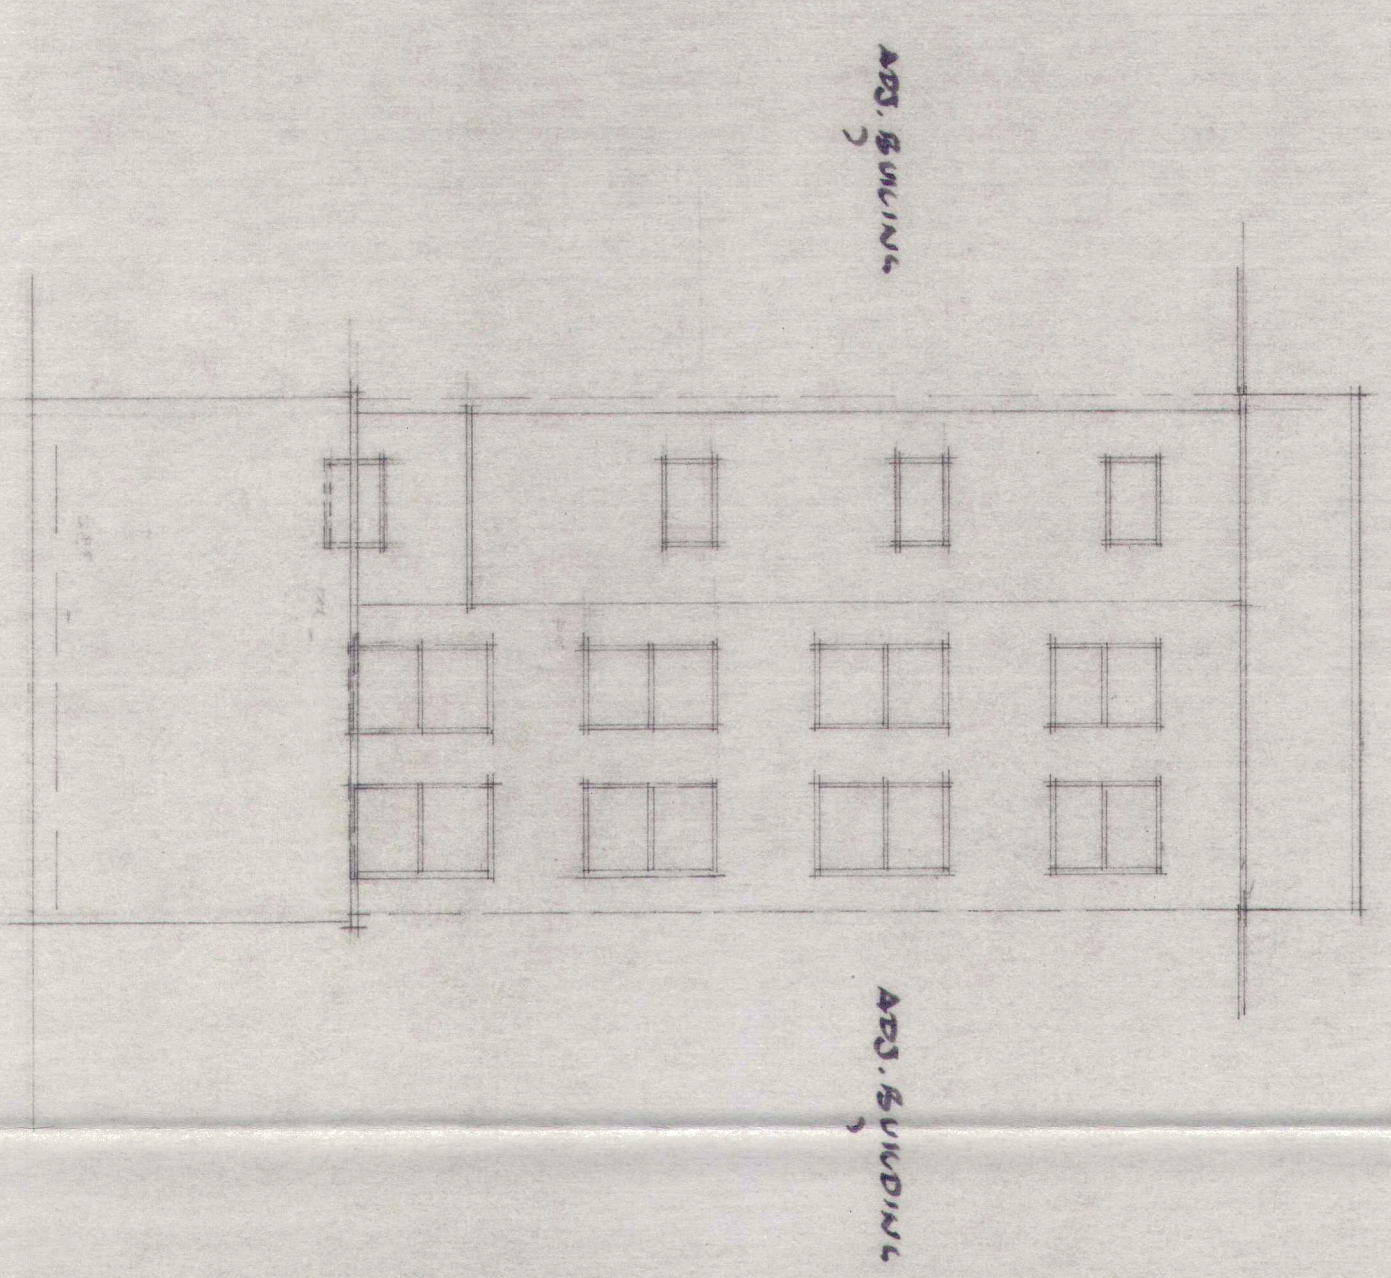


PROPOSED REAR ELEVATION

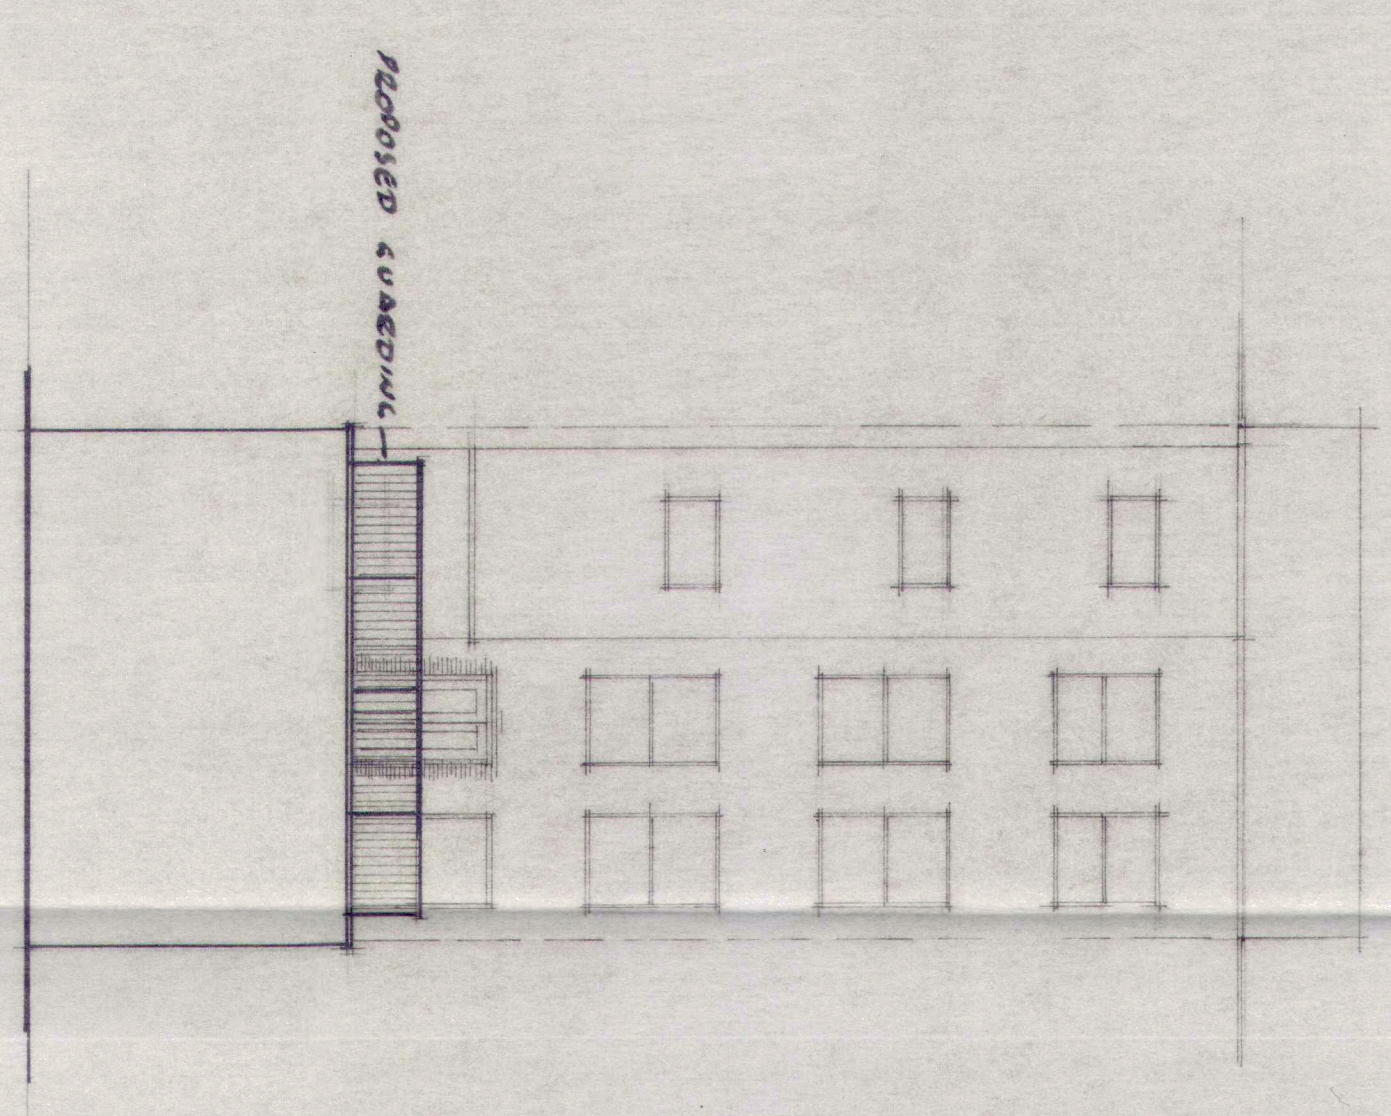


EXISTING SIDE ELEVATIONS:- REAR RETURNS
NORTH

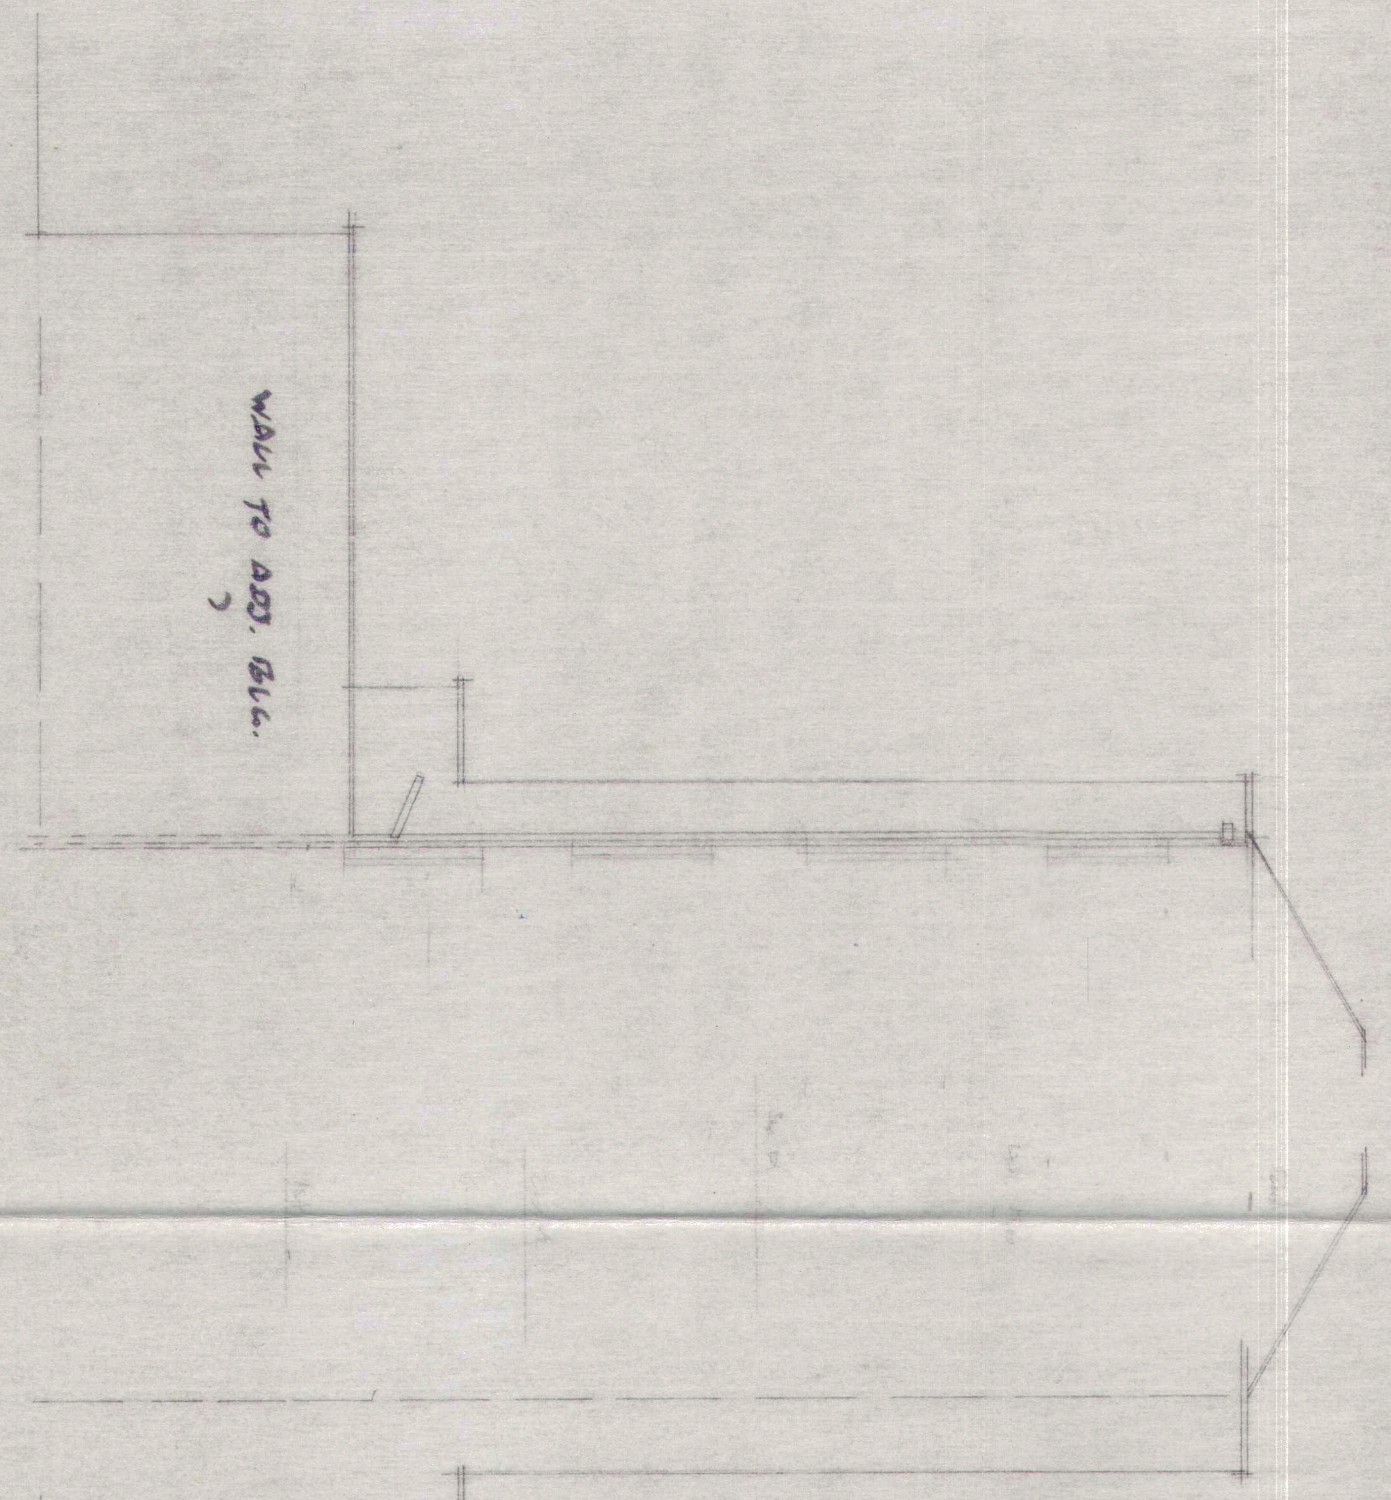

SOUTH

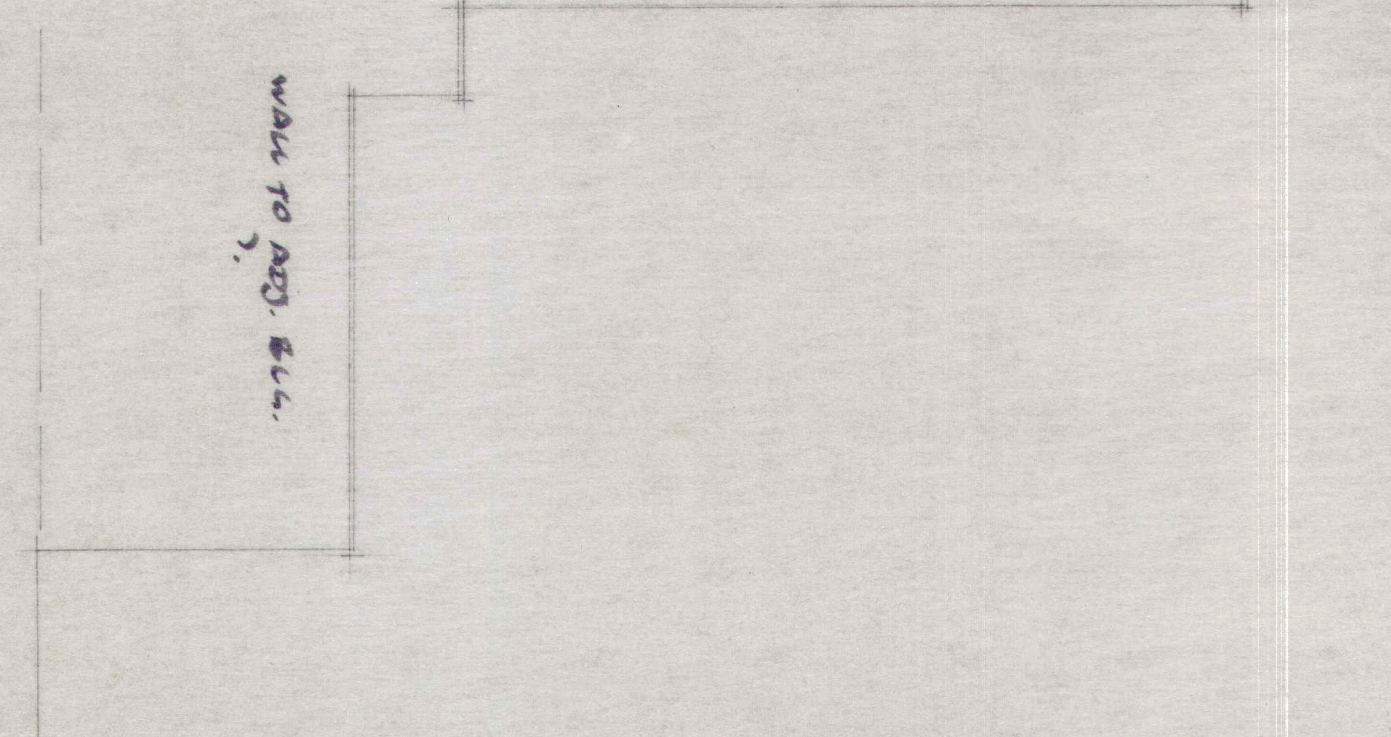

PROPOSED SIDE ELEVATIONS:- REAR RETURNS.

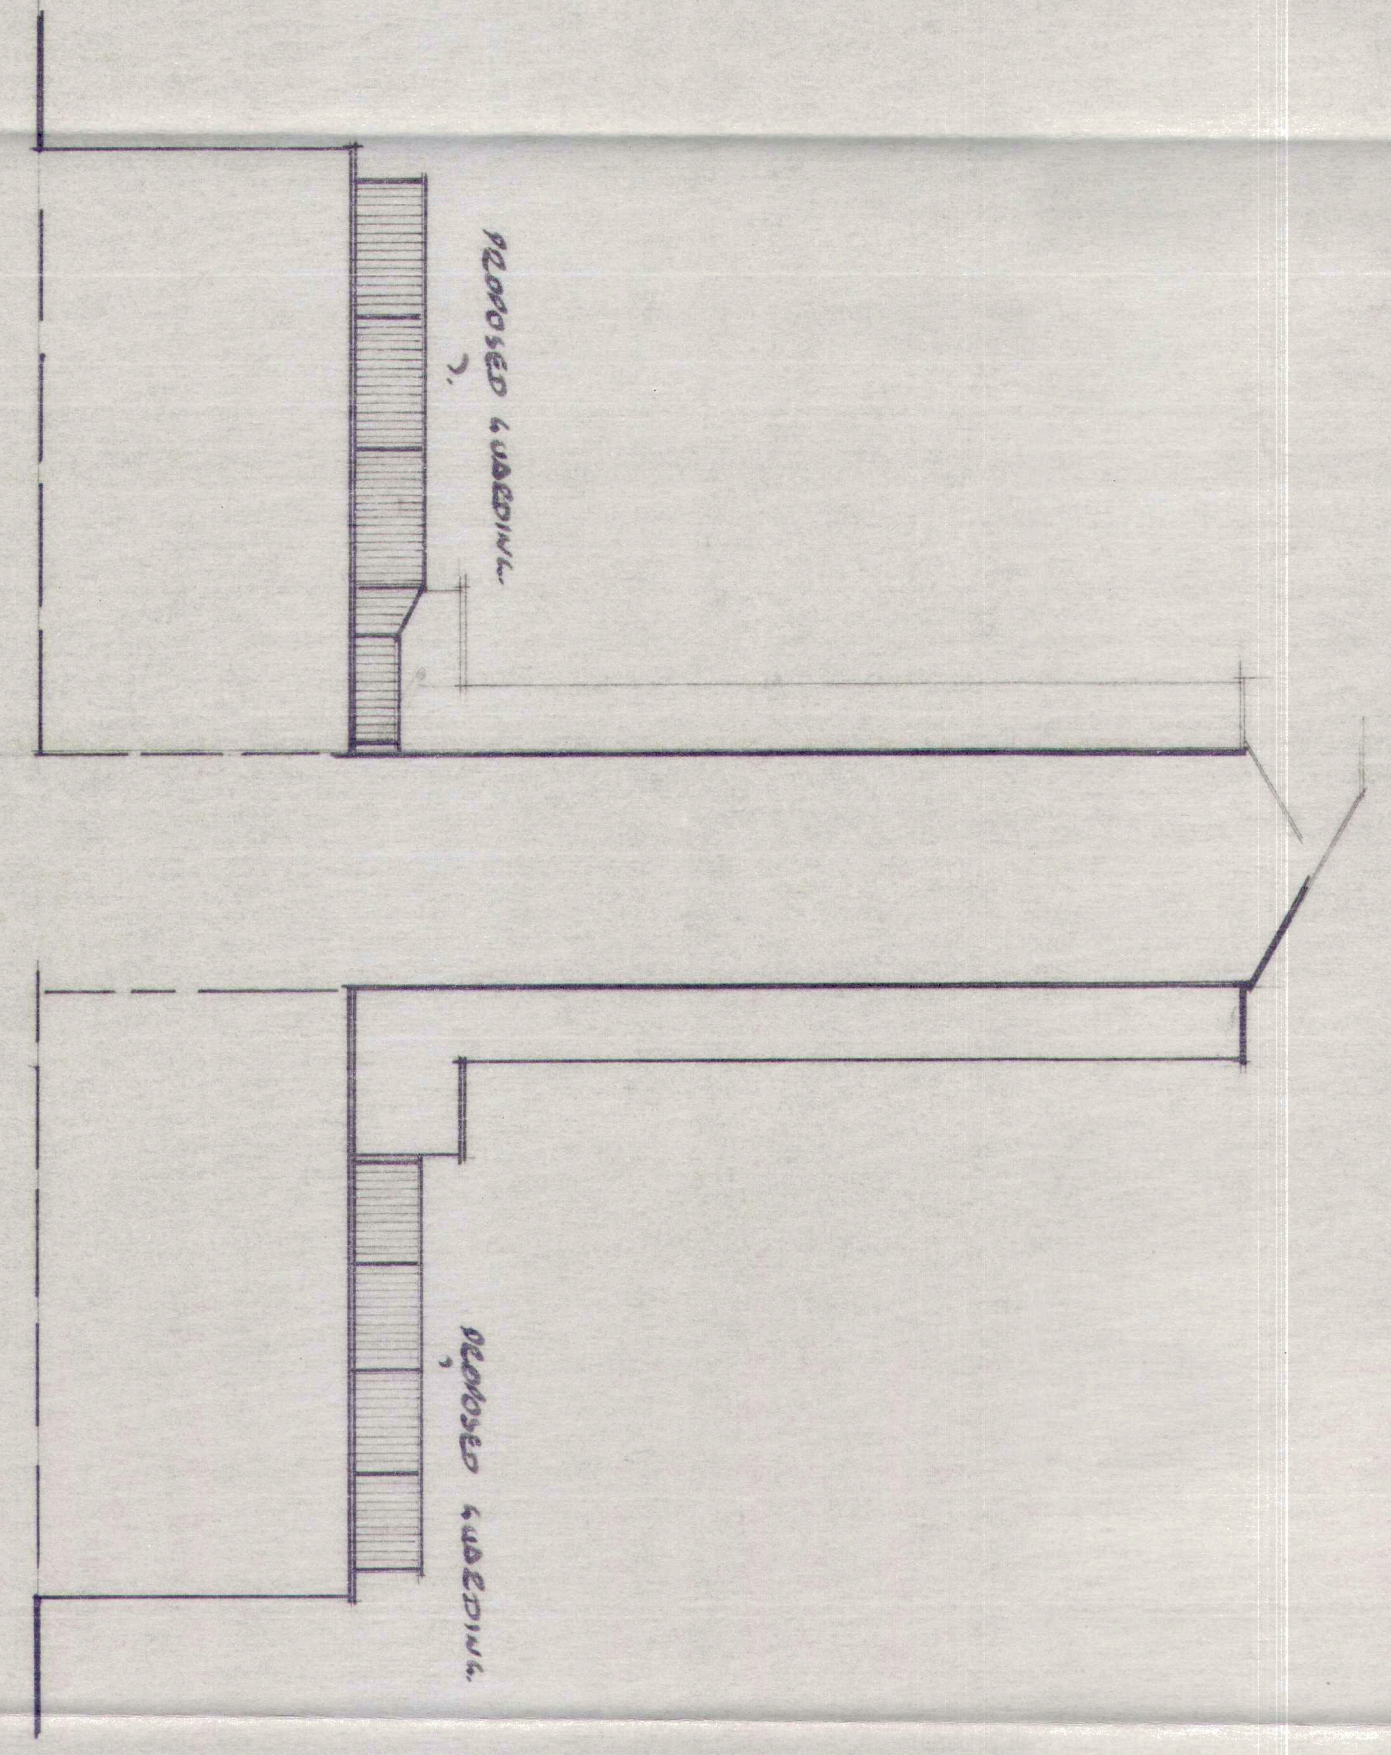

Notes
Do not scale from this drawing.
All dimensions to be checked on site.

Revisions	
A	Date

PAR Architectural Ltd

Peter A. Rudd
MCIAT, MRICS, M.A.S.I, MCIOD
Chartered Architectural Technologist, Building Design Consultant
Chartered Surveyor
40 Goswami Avenue
Bradway
Sheffield S17 4JF
Tel: (0114) 236 3230
Mobile: 07831 393862
peter@petermadd.co.uk



Client
FEDERATION OF MASTER BUILDERS.

Job Title
**DAVID CROFT HOUSE
25 ELY PLACE
LONDON EC1N 6TD**

Drawing Title
**ELEVATIONS:
EXISTING & PROPOSED:
GENERAL ARRANGEMENT.**

Scale
1/100

Date
3rd July 2017

Drawn By
P.A.

Drwg. No.
16996/03

Rev.