



PROPOSED EXTERNAL FINISHES TO HOUSE
 Roof - Slate tiled roof
 Vertical dormer walls - Slate tile to match main roof
 Walls : Brick face finish
 Doors & windows - White double glazed bay windows

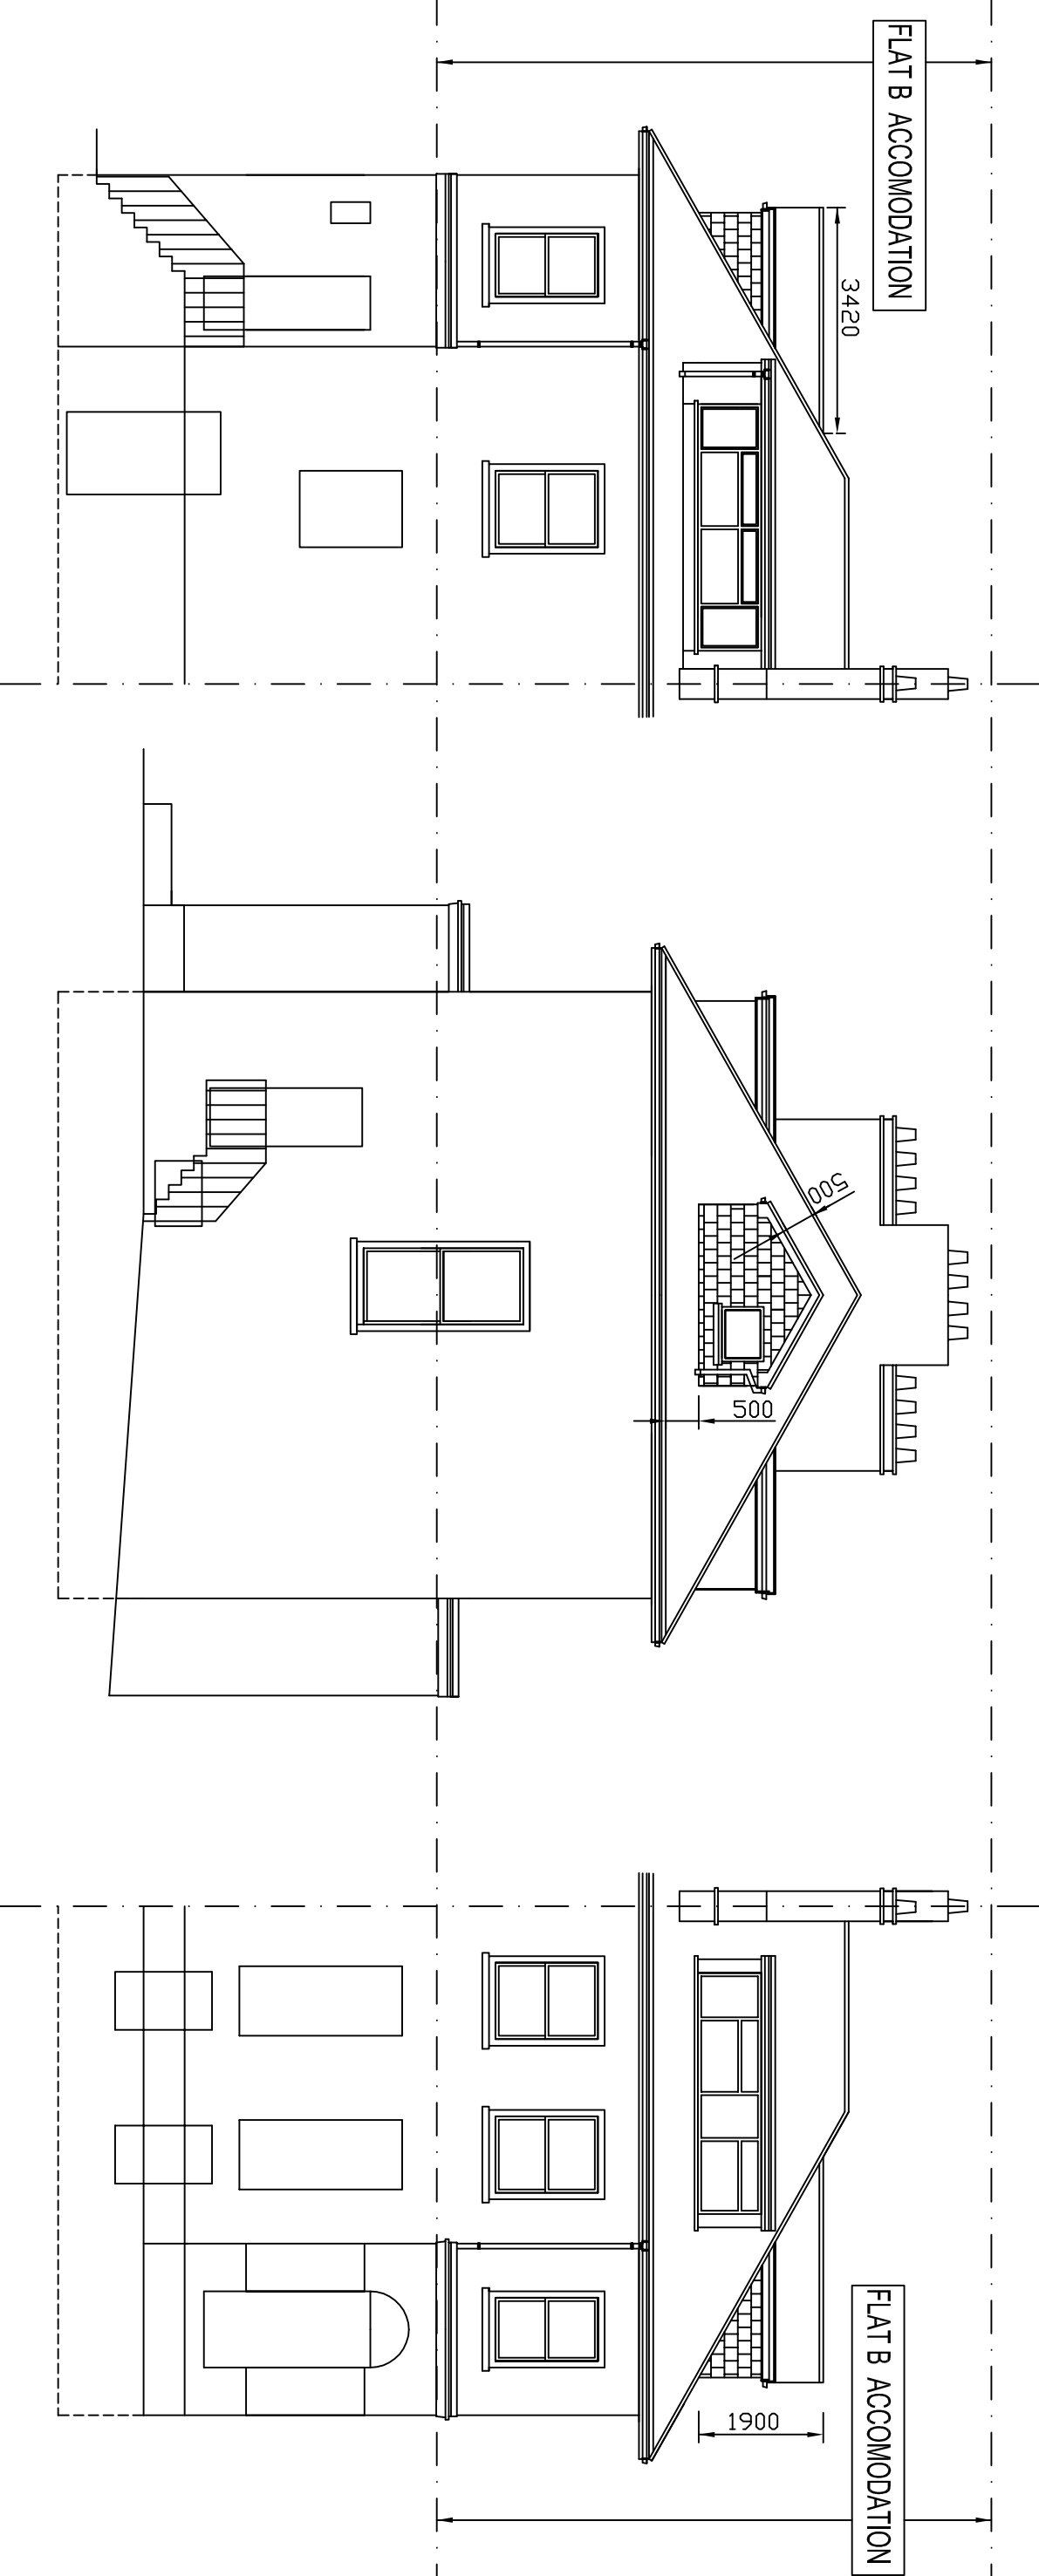

REAR ELEVATION

SIDE ELEVATION

FRONT ELEVATION

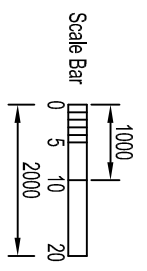

Rev A - Planning Officer requirements added - 15/08/17

PROPOSED ELEVATIONS

Project / Property Address :- **FLAT B - 160 CAMDEN ROAD, LONDON, NW1 9HJ**

Agents Email details :- **Richard.Clark16@virginmedia.com**
 Agents contact details :- **Mobile Tel No :- 07880750825**

Drawings :-
NEW SIDE LOFT CONVERSION AND INTERNAL REFURBISHMENT WORKS

Client's Name / Details :-
Mr Simon Burbridge
FLAT B - 160 CAMDEN ROAD,
LONDON, NW1 9HJ

Scale @ A3:-	Date:-	Agent/ By:-	Rev:-
1 : 100	02/08/17	RDC LTD	A
Drawing No:-	Sheet No:-		
RDC/FB-160/003	3 of 4		

All items, notes dimensions and general design contained on this drawing shown are for guidance purposes. Nominated Builder or person responsible for the project should make a thorough check prior to commencement of works against the site, drainage services drawings, current Building Regulations, British Standards and Codes of Practice. The originator (RDCDBS Ltd) will NOT accept any liability for mistakes that could occur. All dimensions are to be checked on site before any work are put in hand and before materials are ordered.