





01 First Floor Plan as Proposed
Scale: 1:50

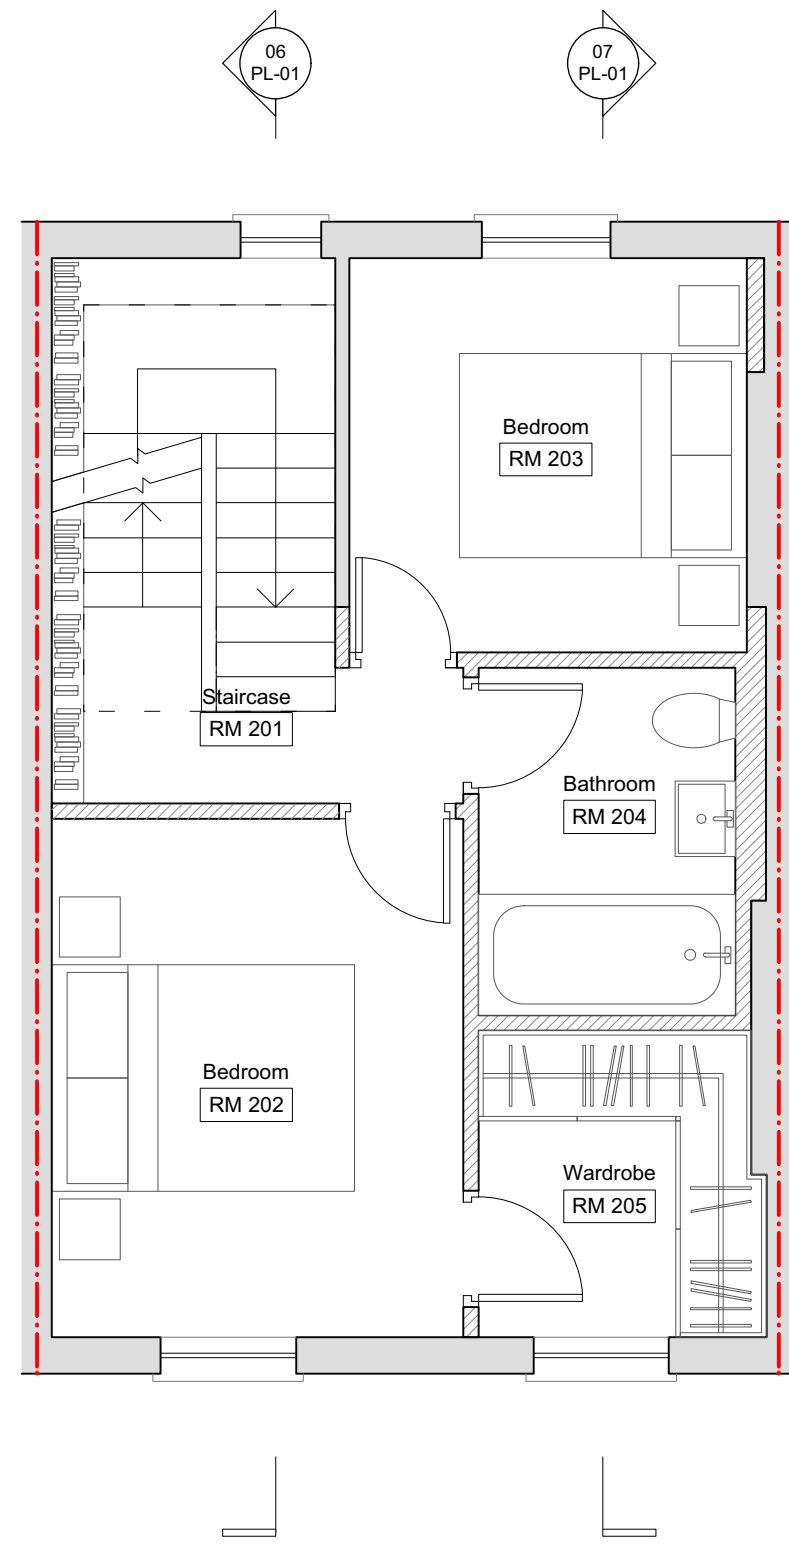


02 Second Floor as Proposed
Scale: 1:50

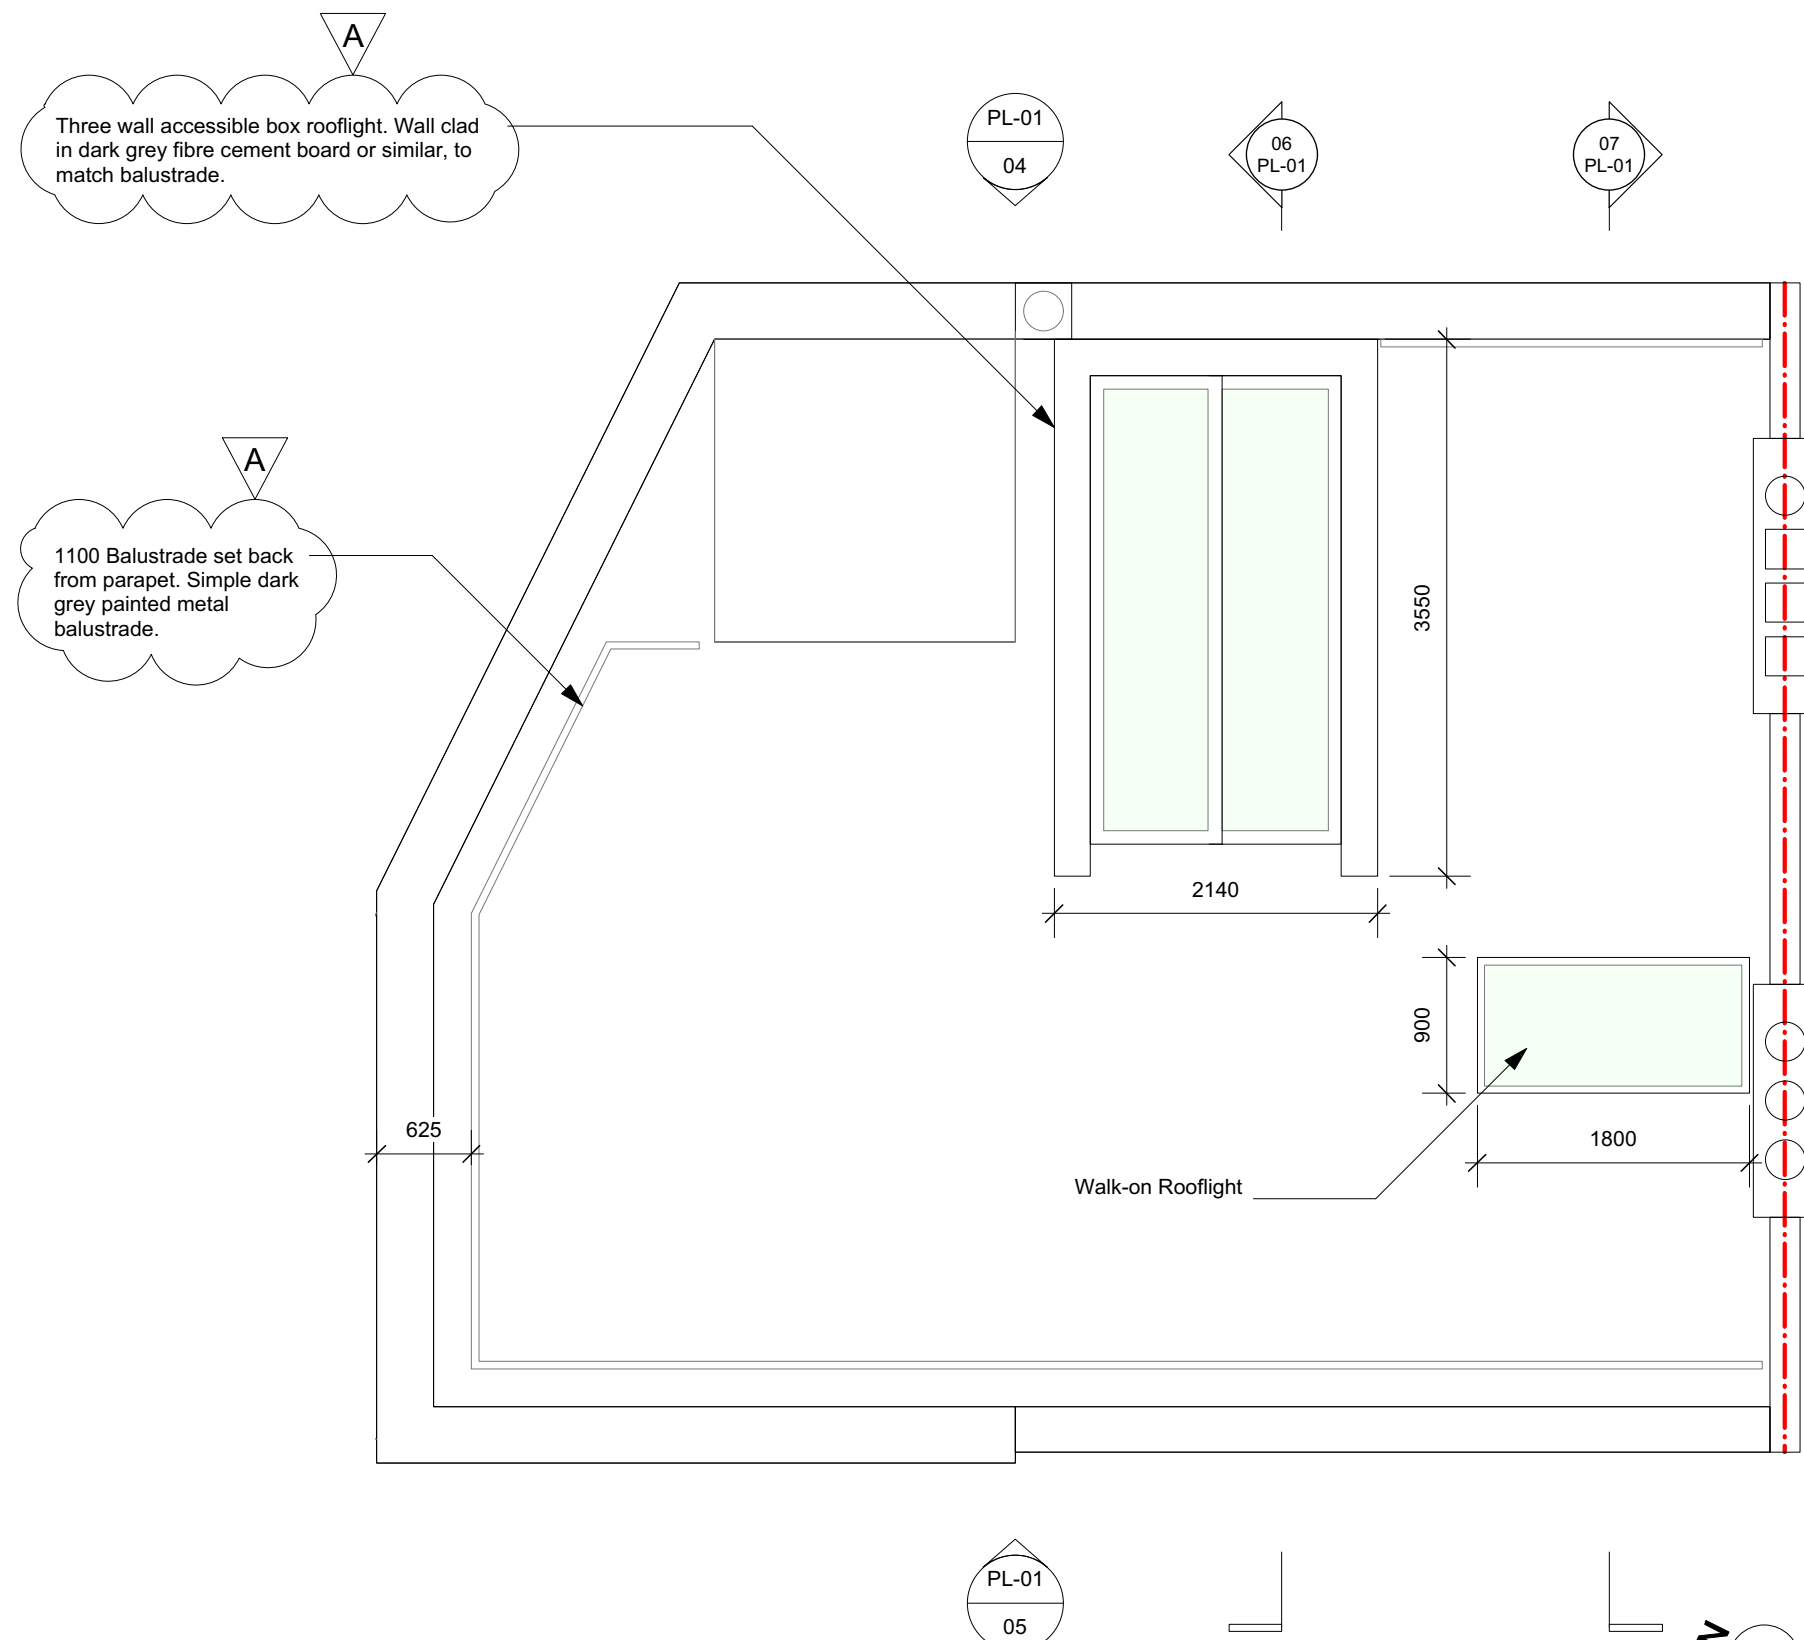


03 Roof Plan as Proposed
Scale: 1:50

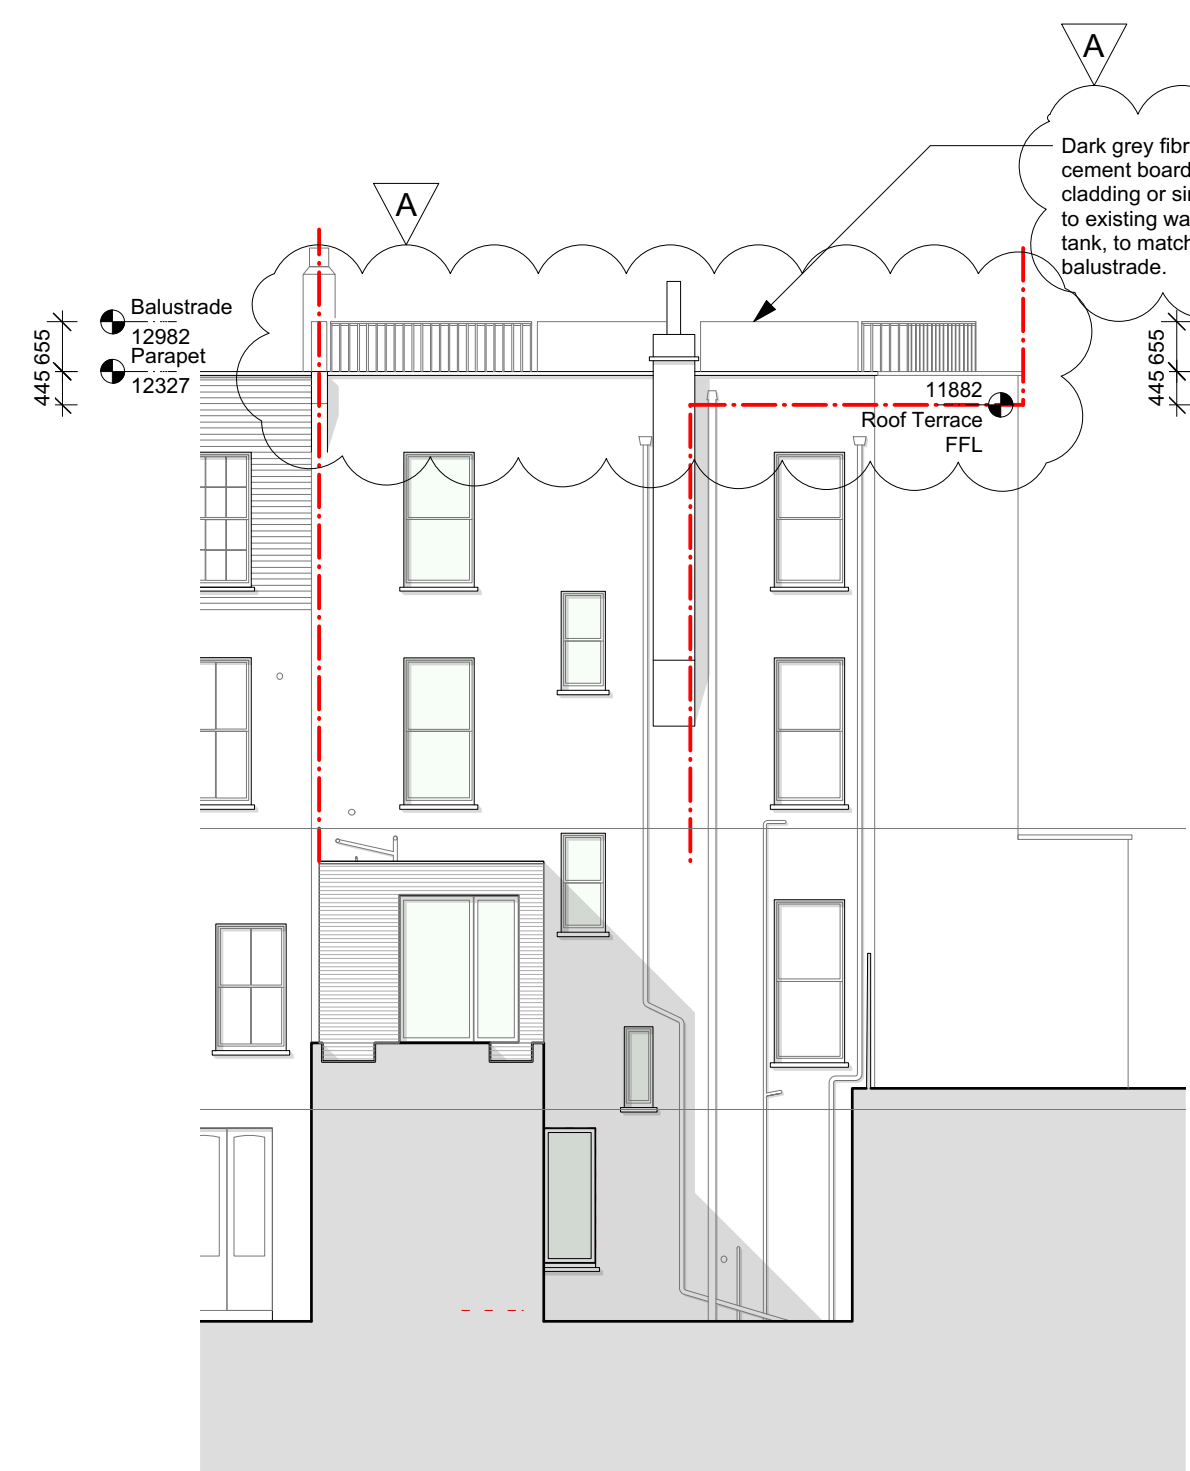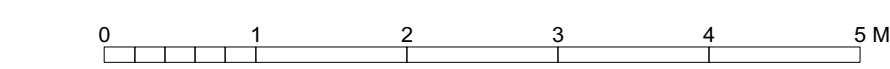


04 Rear Elevation as Proposed
Scale: 1:100

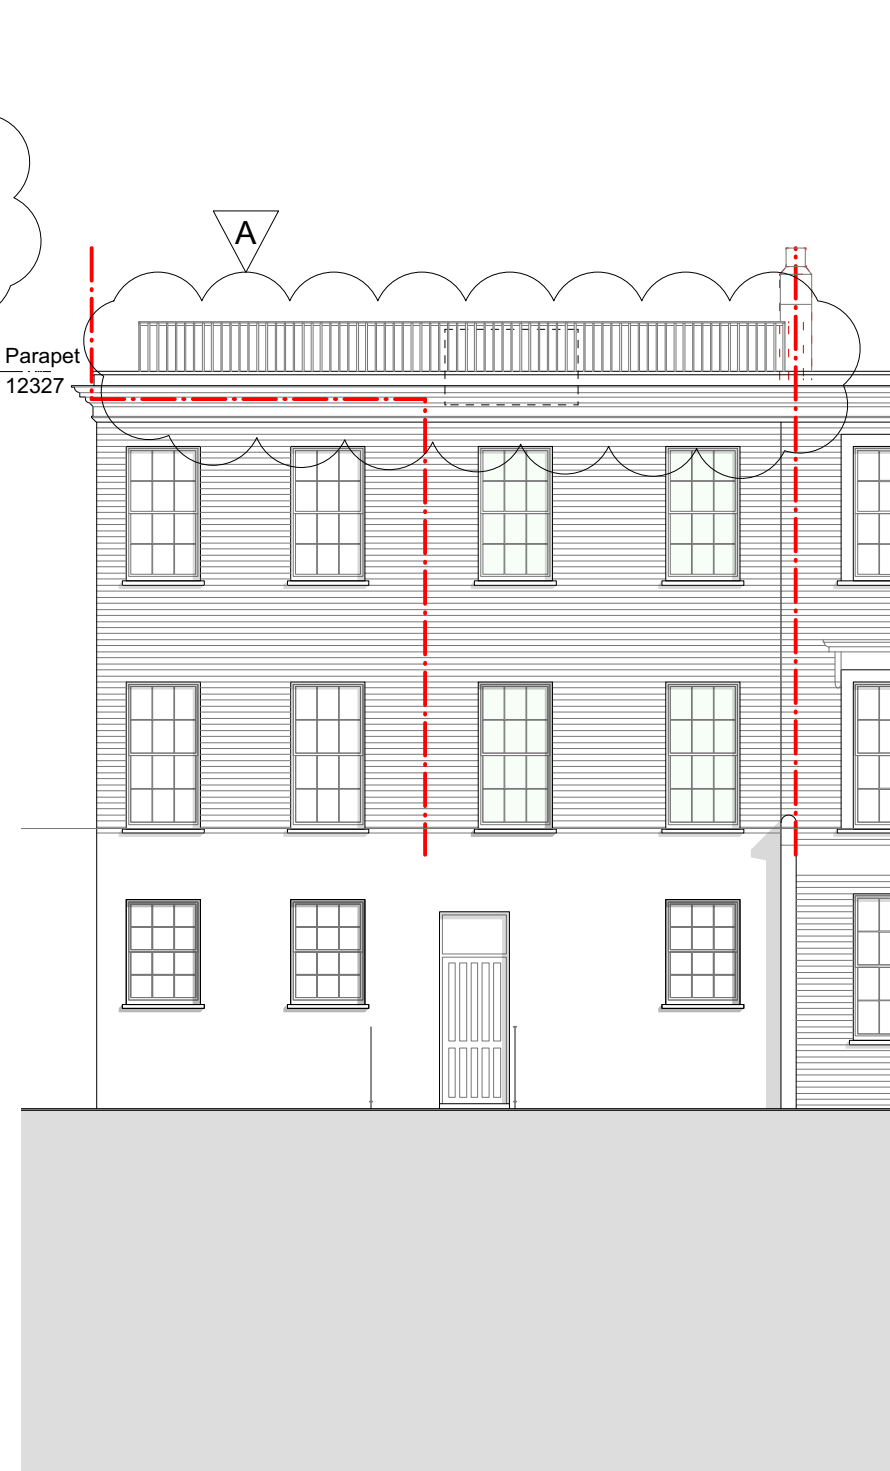


05 Front Elevation as Proposed
Scale: 1:100

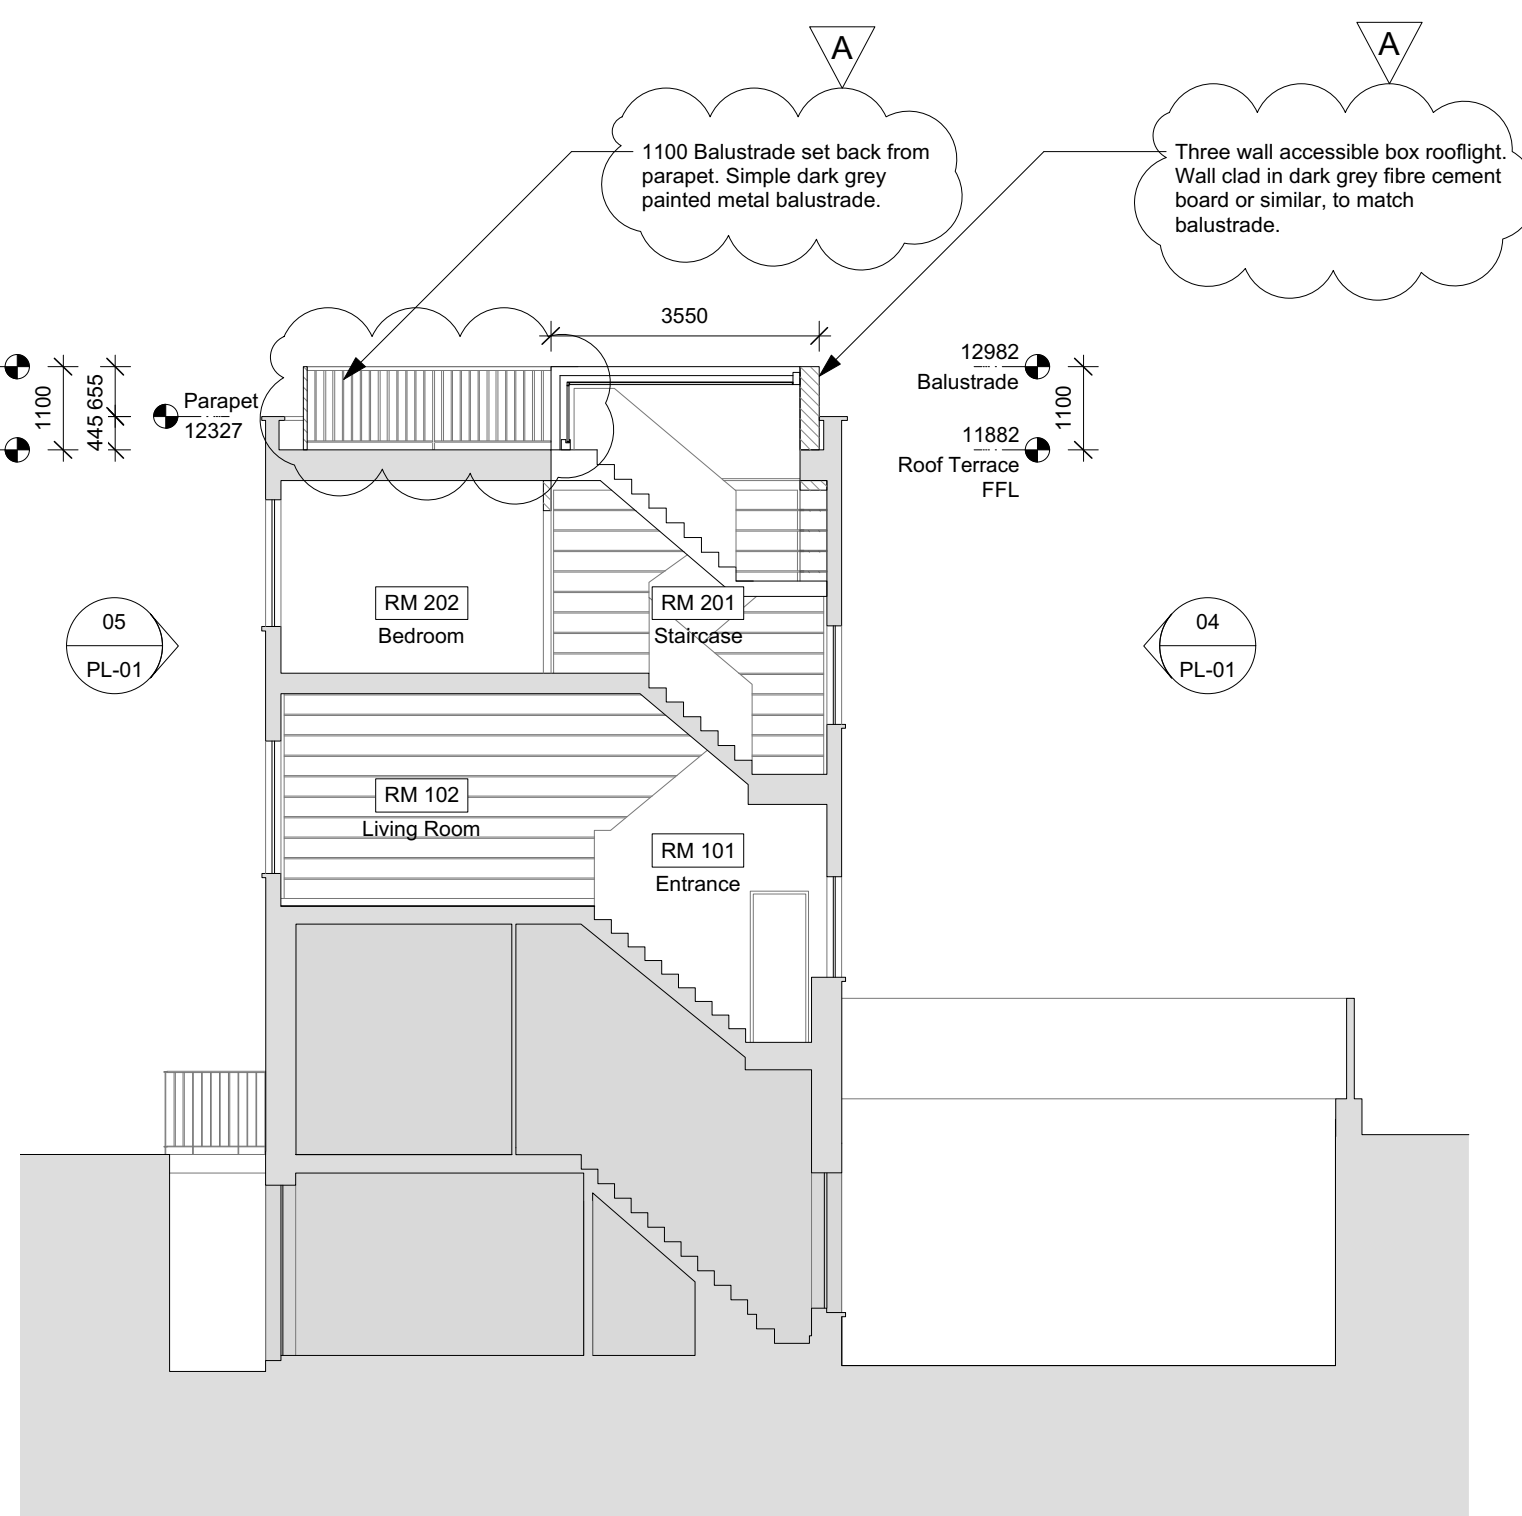

06 Section AA as Proposed
Scale: 1:100

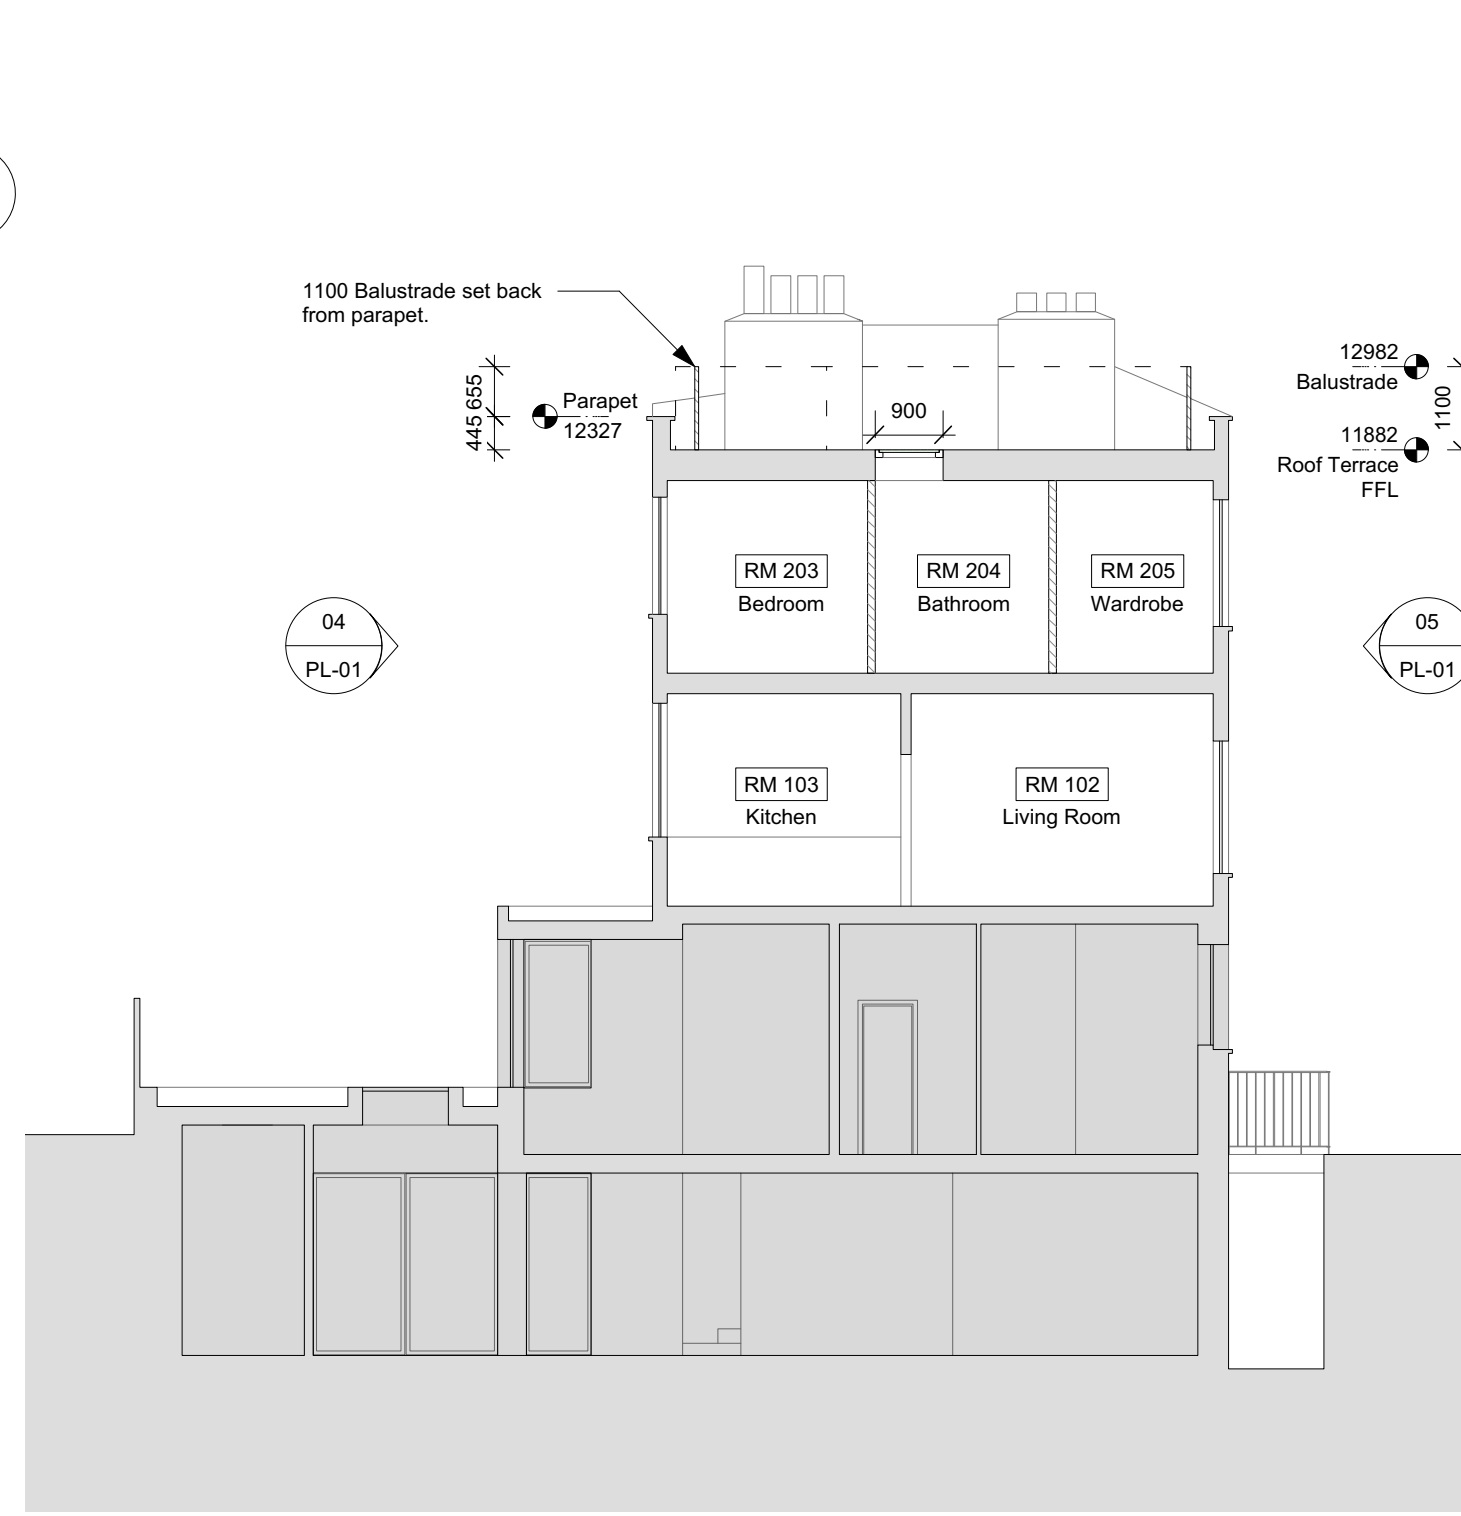

07 Section BB as Proposed
Scale: 1:100

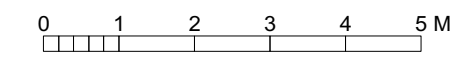

Notes
Use figured dimensions only. Do not scale from this drawing. Issued for purpose indicated only. All dimensions to be checked on site. Architect to be notified of any discrepancies before construction commences. Structural and services information is indicative only - refer to consultants' drawings and specification for details and setting out. All work and materials to be in accordance with current applicable statutory legislation and to comply with all relevant codes of practice and British and European standards. Information contained within this drawing is the sole copyright of IF_DO (IF Design Office Ltd) and not to be reproduced without expressed wishes.

Revisions

-	Issued for Planning	19/05/17
-	Issued for Permitted Development	19/05/17
A	Issued for Planning - amended as clouded	12/07/17

Consultants

Key Plan

IF_DO
IF_DO Architecture & Design
Unit 7F, Vanguard Court, Peckham Road, London, SE5 8QT
+44 (0)203 6345 6789
info@ifdo.co
www.ifdo.co

Project
100 Torriano Avenue

Client
Rhodri Thomas and David Jays

Drawing Title
Plans, Elevations & Sections as Proposed

Scale: 1:100 / 1:50 @ A1 Drawn: GG

Date: March 2017 Check: TB

Issued for	Proj. No.	Dwg. No.	Rev.
Planning	1604	PL-01	-