
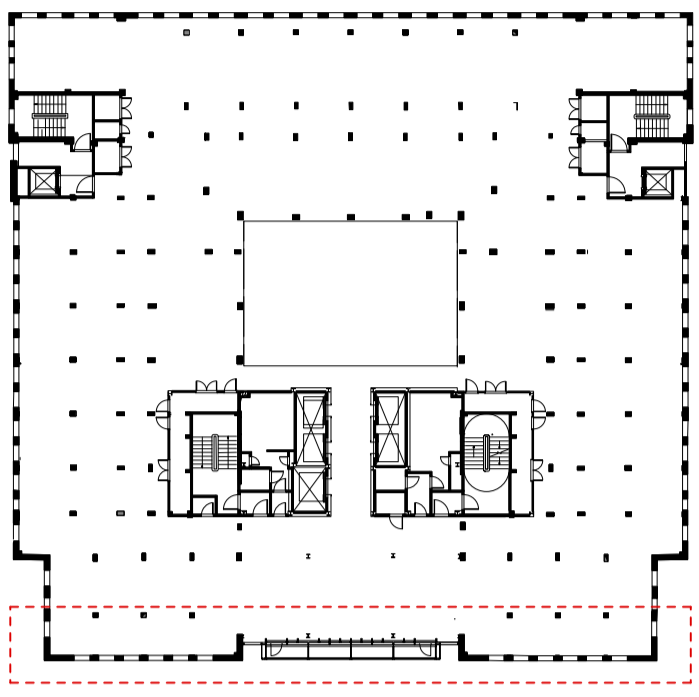


Unlocking space.
Empowering people.

Demolition Legend:

- Existing
- Demolition/Strip Out Works

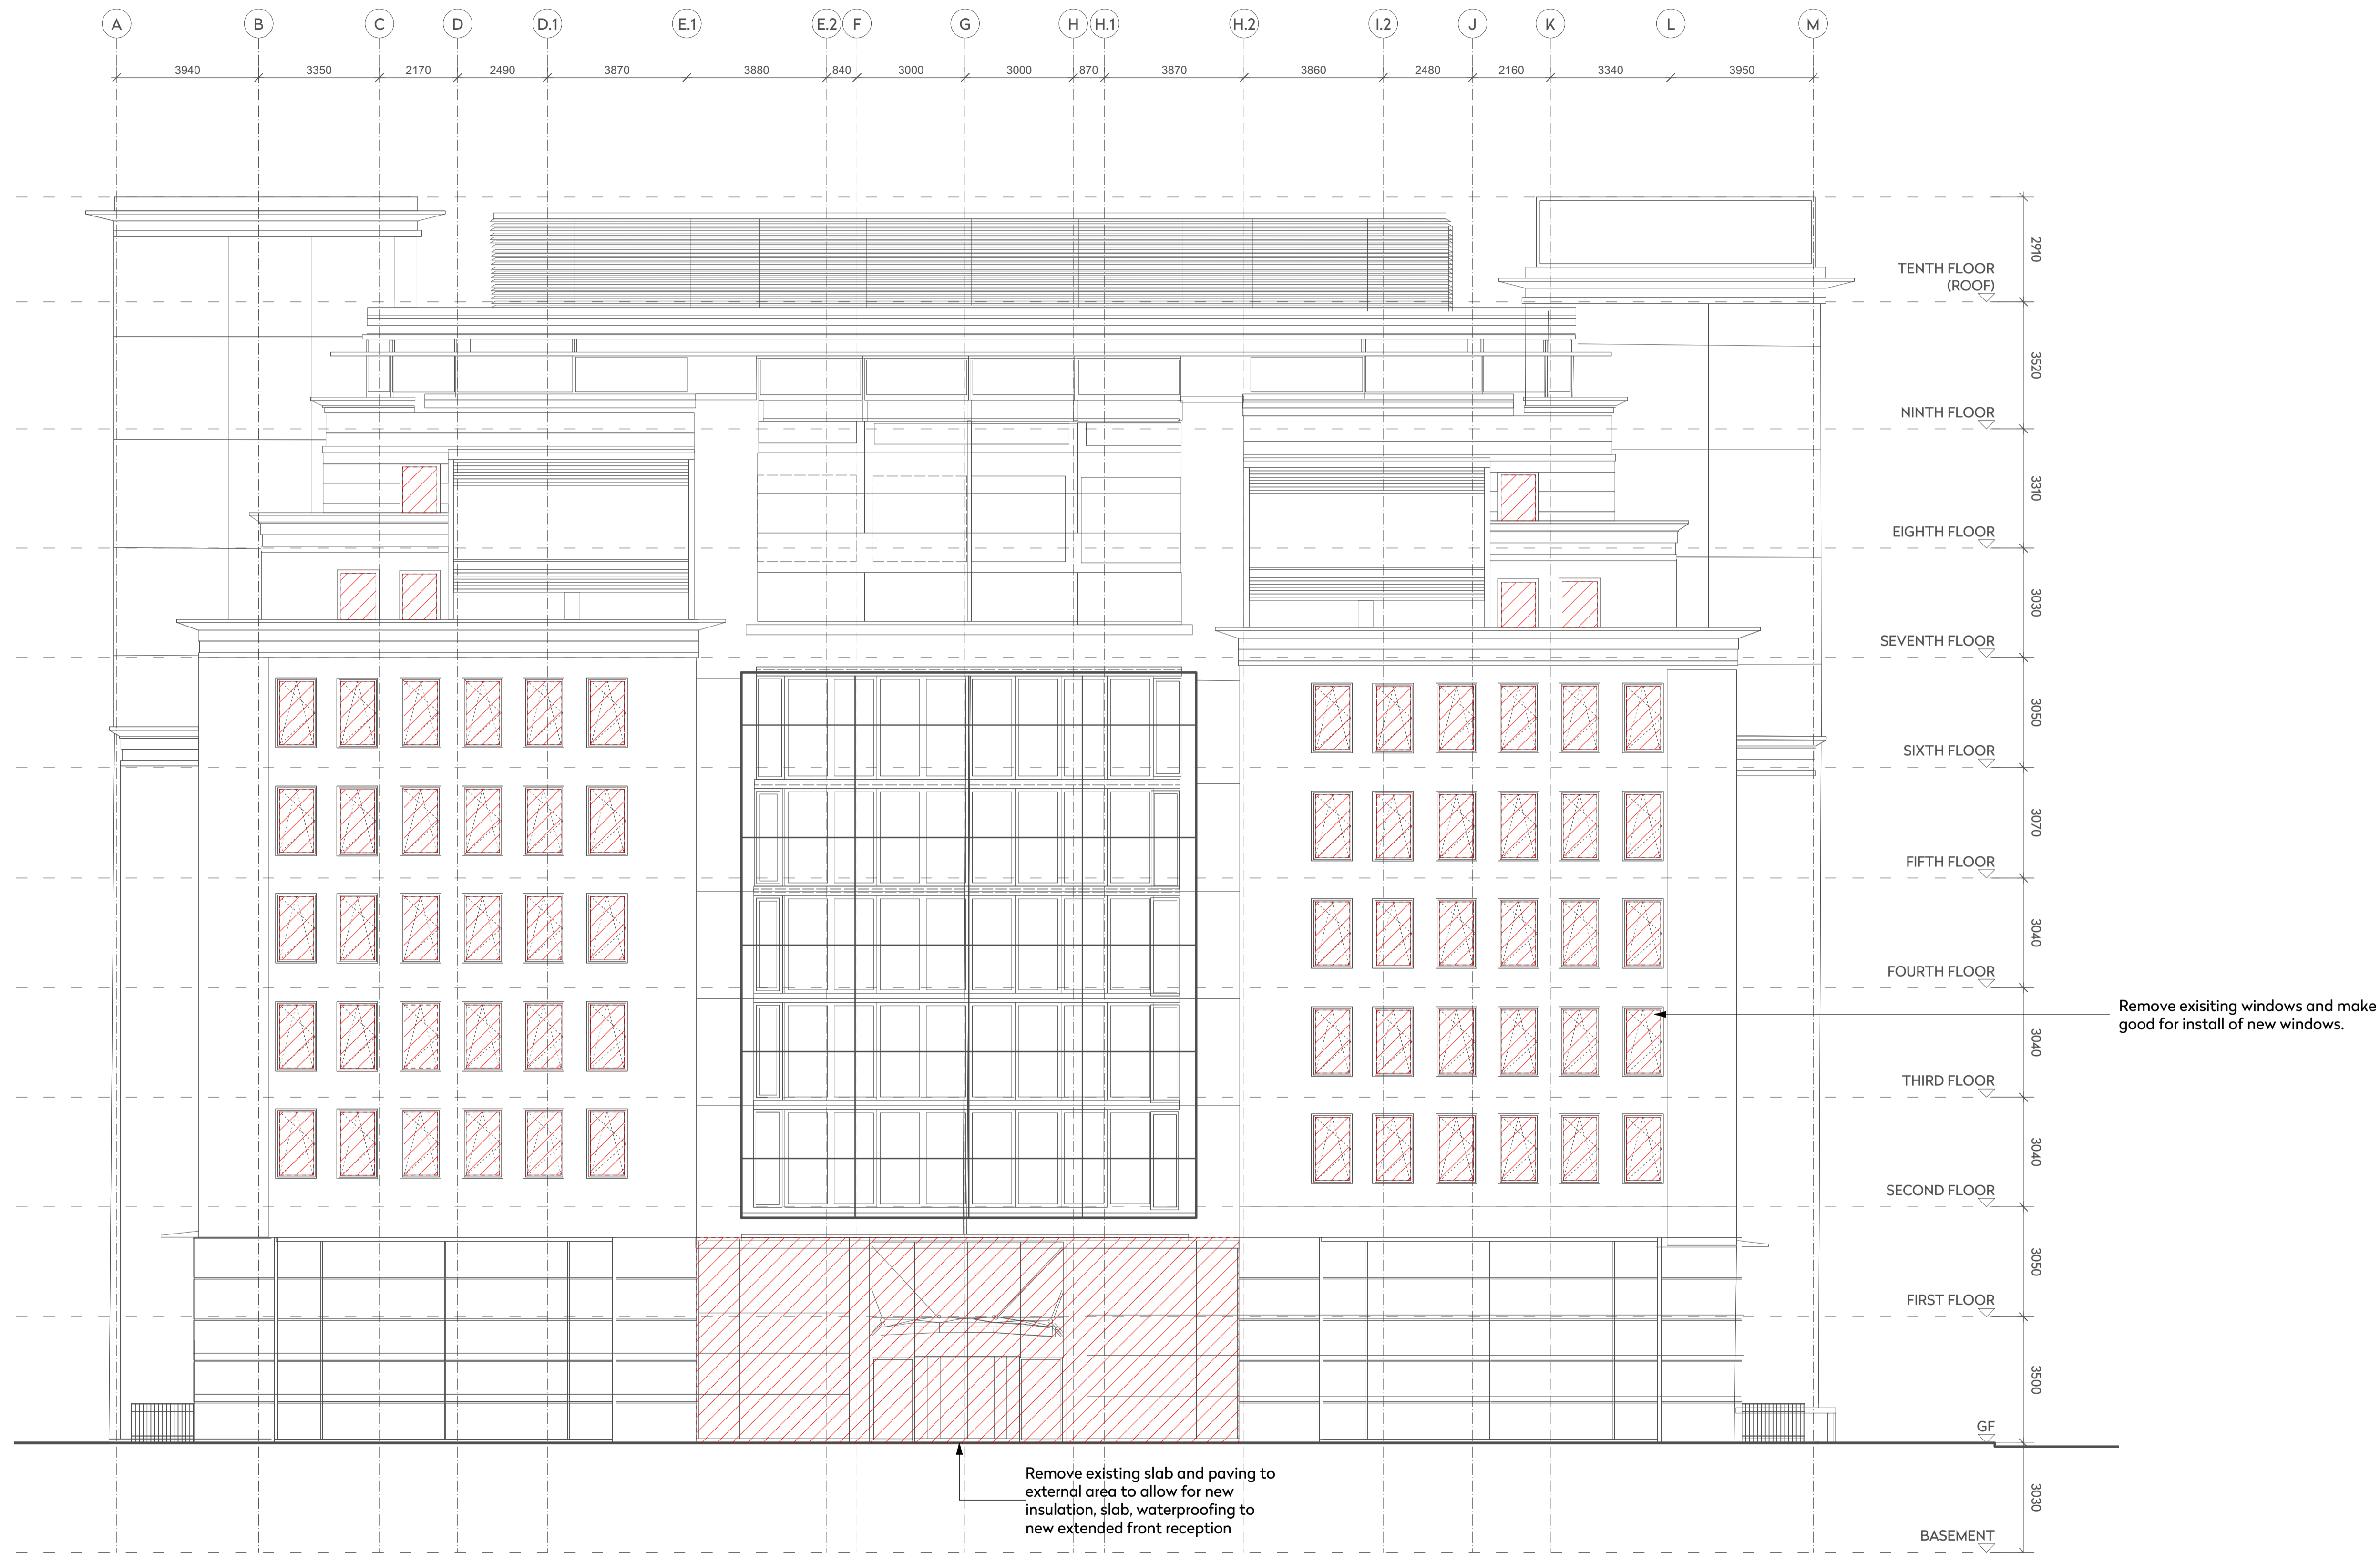

Key Plan
Not to scale

Rev.	Date	Details	By

Warner Bros.

Project name

Project Phoenix

Drawing title

Existing South Elevation

Status

Planning Application

Scale
1:100@A1, 1:200@A3

Date
Aug 2017

Drawing number
1539-P-200-Ex. South Elev.

Drawn by
CF

Checked by
RL

Revision
-

This drawing is copyright. Do not scale off dimensions. All dimensions are to be checked on site by contractor. Contractor to report any dimensional discrepancies, errors or omissions prior to commencing in site.

01 Existing South Elevation
1:100@A3/ 1:200@A1