



FOURTH FLOOR PLAN AS PROPOSED

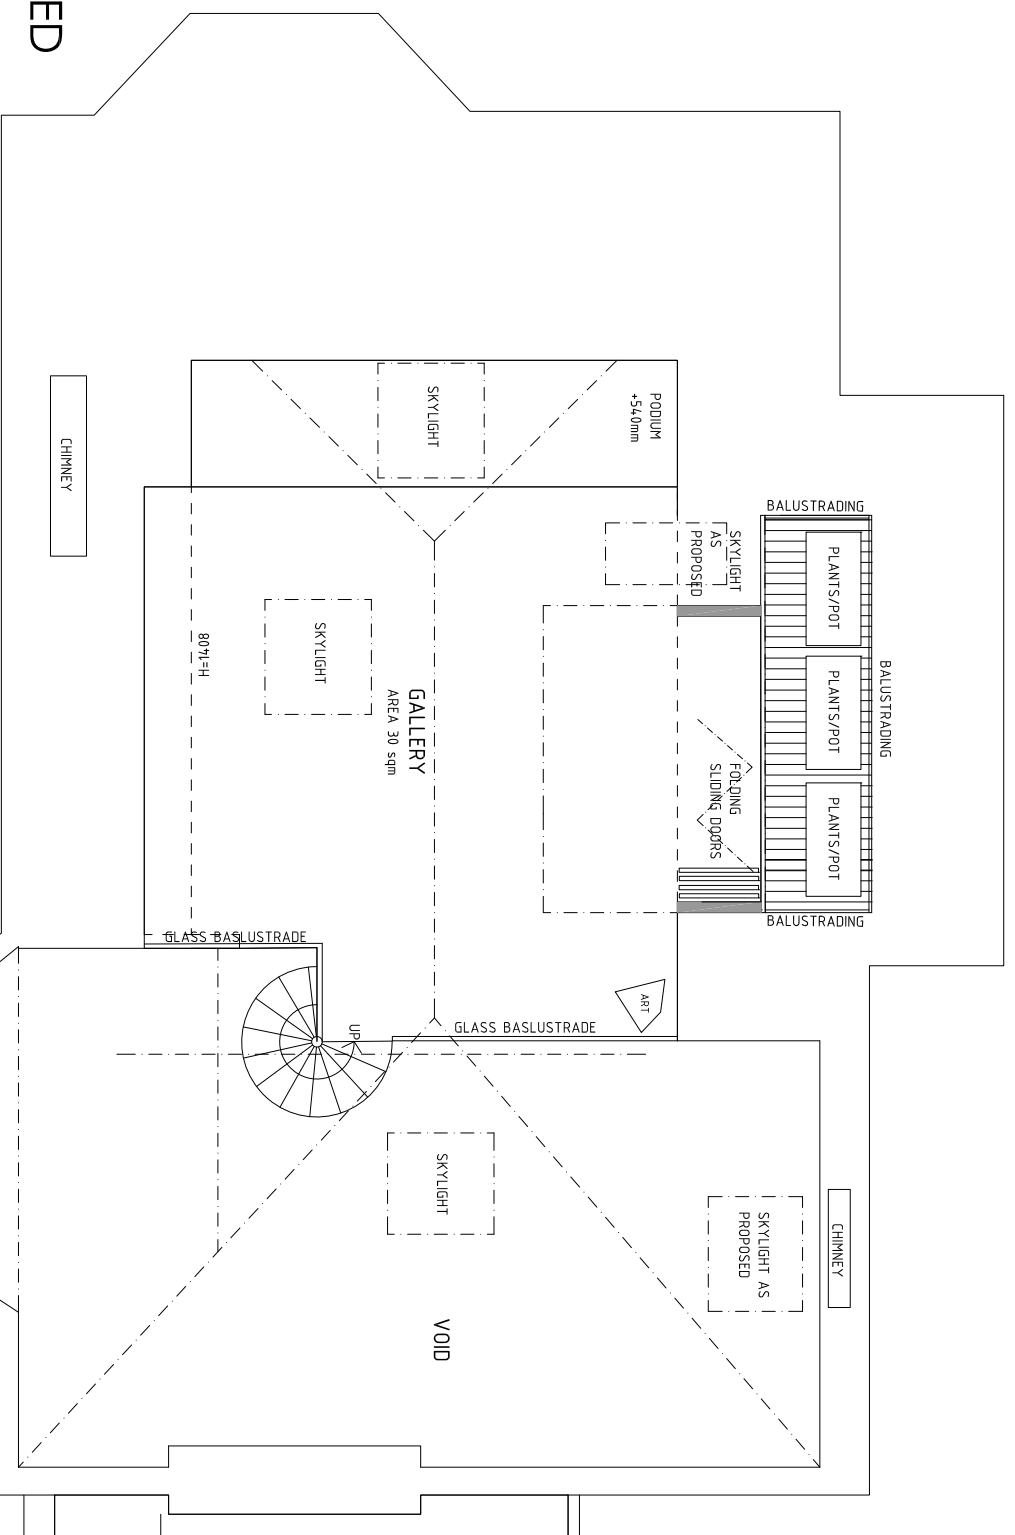

FOURTH FLOOR PLAN AS EXISTING

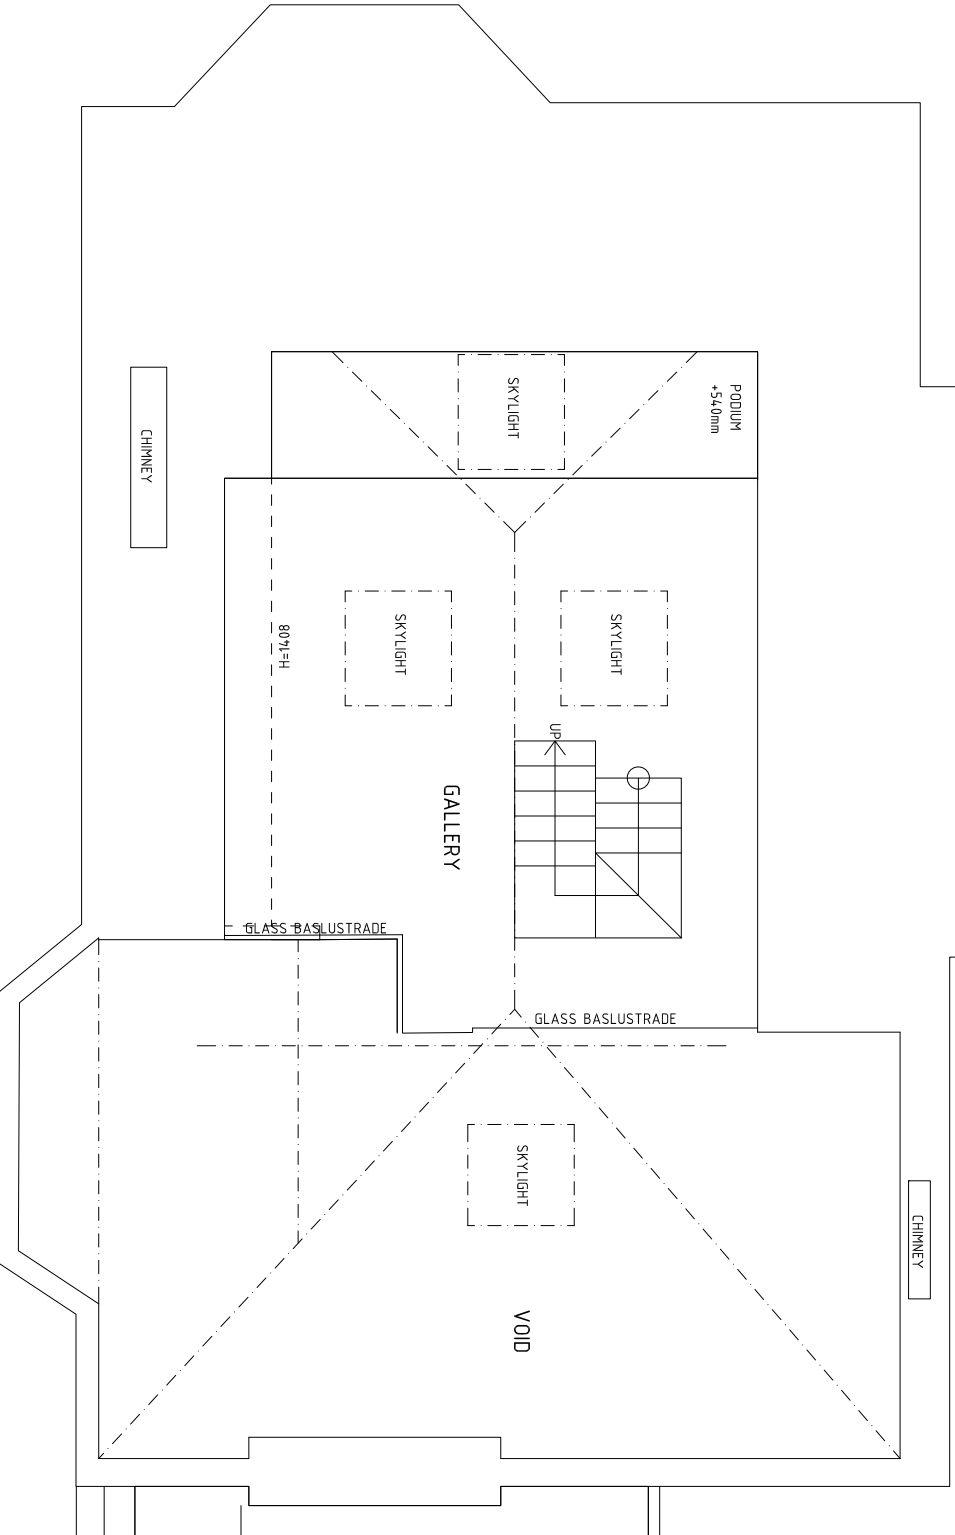

Situation

Total Area 000.00 m²

General Informations:

- For Finish Code refer to sep. material Index.

- For Index overview, use Issue Sheet.

- Contractor to verify and to be responsible for all requirements and restrictions due to local rules and to report of any discrepancy in the drawings to S&H.

- Contractor to check all dimensions on site and to report any discrepancy to S&H.

- Contractor to notify of any problem in time to specify alternatives.

26 FELLOWS ROAD
FLAT 3, NW3 3LH

Project Type New

Object No. GB.LONL.4152

Plan Type Groundplan

FOURTH FLOOR
EXISTING & PROPOSED

Plan No. A-201-C

Level / Floor

Index A

Plan Set 1

File Name A-201.dwg

Format Scale 1:50

Format Paper A2

First Drawn / By 17.02.10 / CH

Last Revision / By /