


## GA Plans as Existing SCALE 1 : 50 SCALE 1:1

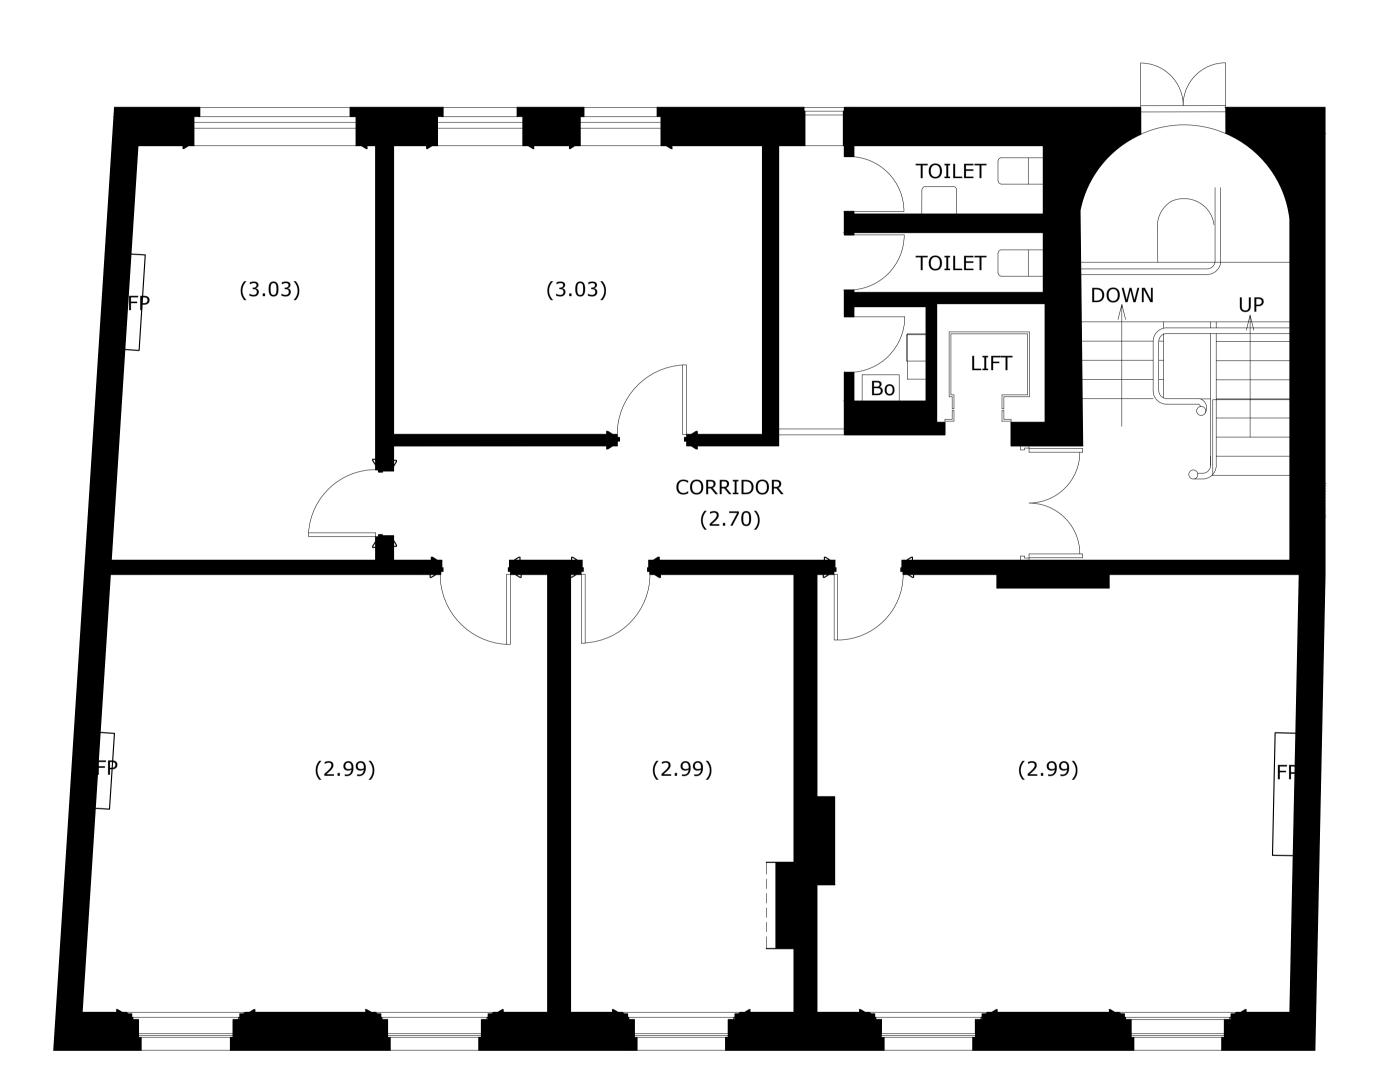

## Level Baseme

Ground Mezzani 1st 2nd 3rd 4th Total

## This drawing is subject to copyright and is not to be reproduced in part or whole without approval. Do not scale this drawing - check all dimensions on site .

Health & Safety Notes Contractor must ensure that all work on site is carried out in a safe & satisfactory manner, in accordance with Health & Safety At Work Act 1974, COSHH Regulations 2002 & requirements of C.D.M

## Schedule of Accommodation

	GIA m2 (ft2)	Nett m2 (ft2)
ent	329 (3,541)	191 (2,056)
	370 (3,983)	257 (2,652)
ine	109 (1,173)	63 (678)
	184 (1,981)	126 (1,356)
	180 (1,938)	125 (1,345)
	180 (1,938)	120 (1,292)
	44 (474)	25 (269)
	1396 (15,026)	907 (9,762)

Client Austringer Capital Ltd								
Project HIGH HOLBORN PROPOSED OFFICES								
Drawing Title GA PLANS AS EXISTING FIRST AND SECOND FLOOR PLAN								
Drawn by	JP	Checked by	ND	Date	11.05.2017			
Status	PL	PLANNING Scale @ A1			1:50			
Job no. 8918	Dw	Dwg.no.			Rev.			
Cassidy ton.co.uk								
Architecture + Building Surveying + Town Planning								
	7 East Cliff, Preston, Lancashire, PR1 3JE01772 258 35610 Hunters Walk, Canal Street, Chester, CH1 4EB01244 402 900							