




FRONT ELEVATION



REAR ELEVATION

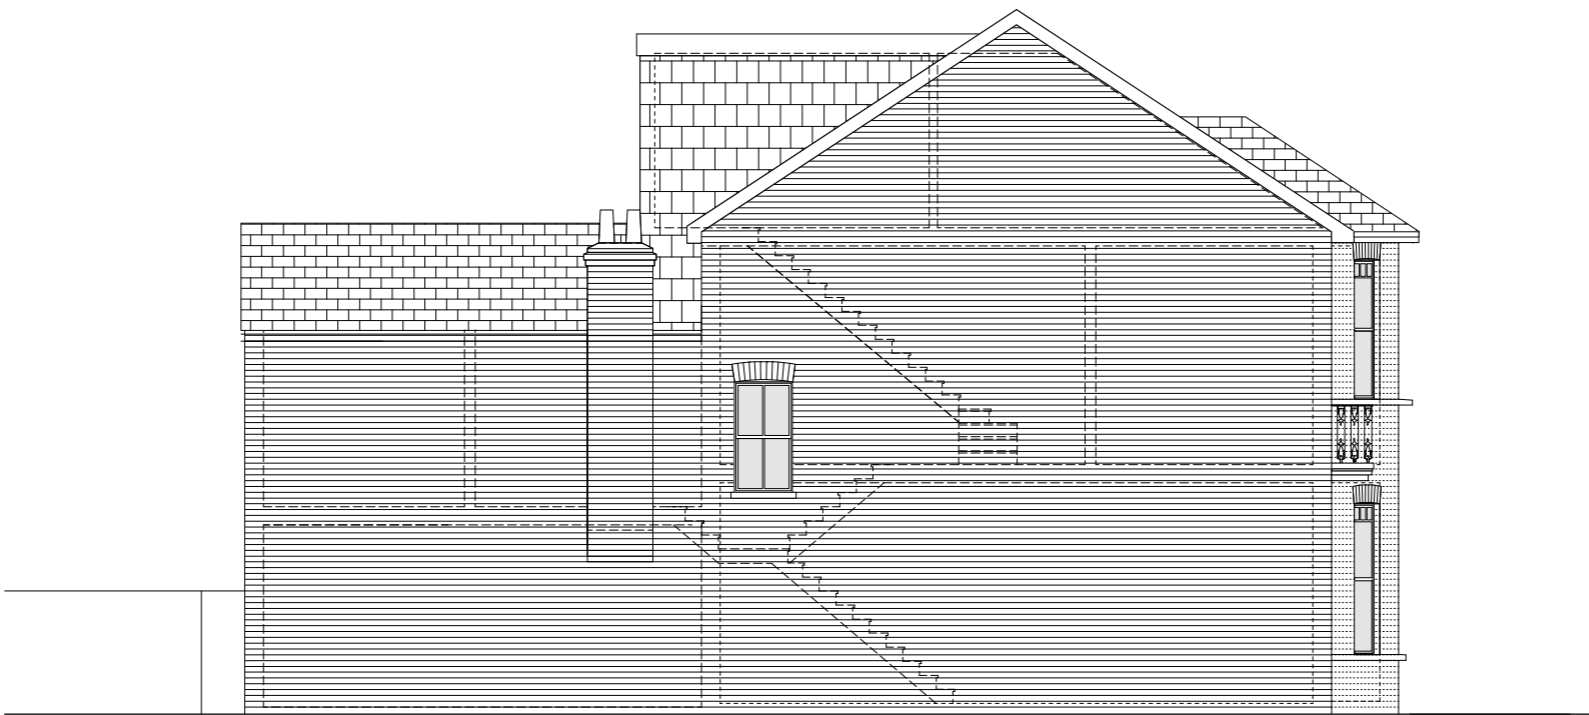

SIDE ELEVATION



REVISIONS A 18 Aug 17 Corrected rear elevation at second floor level (unaltered).

2000.112a

PETER BELL & PARTNERS ARCHITECTS 44 DALE STREET LONDON W4 2BL

7 RICHBOROUGH ROAD NW2 3LU

ELEVATIONS AS PROPOSED

1 020 0994 3023 m 07967 971 639 scale 1:50 @ A1 & 1:100 @ A3 7 August 2017