

1. THE CONTRACTOR MUST CHECK ALL DIMENSIONS ON SITE BEFORE COMMENCING WORK
2. ALL WORK MUST CONFORM TO CURRENT BUILDING REGULATIONS, BRITISH STANDARDS & CODES OF PRACTICE AND NHBC STANDARDS
3. THESE DRAWINGS ARE TO BE READ IN CONJUNCTION WITH ALL RELEVANT DESIGNER, ENGINEER OR SPECIALIST DRAWINGS AND SPECIFICATIONS
4. ALL DIMENSIONS ARE IN MILLIMETERS UNLESS STATED OTHERWISE
5. THE CONTRACTOR IS RESPONSIBLE FOR PROVIDING ALL NECESSARY TEMPORARY SUPPORT TO THE BUILDING AND ANY ADJACENT STRUCTURES

NOTE:

PROJECT TITLE: LOFT CONVERSION

CLIENT: STEWART BRANNAN

ADDRESS: 18 BELSIZE PARK, LONDON

TITLE: EXISTING FRONT & REAR ELEVATION

DRAWING NO: 03

REV:


DRAWN BY: H.D.

Date: JUNE 2017

SCALE: 1:100@ A3



**EXISTING REAR ELEVATION**

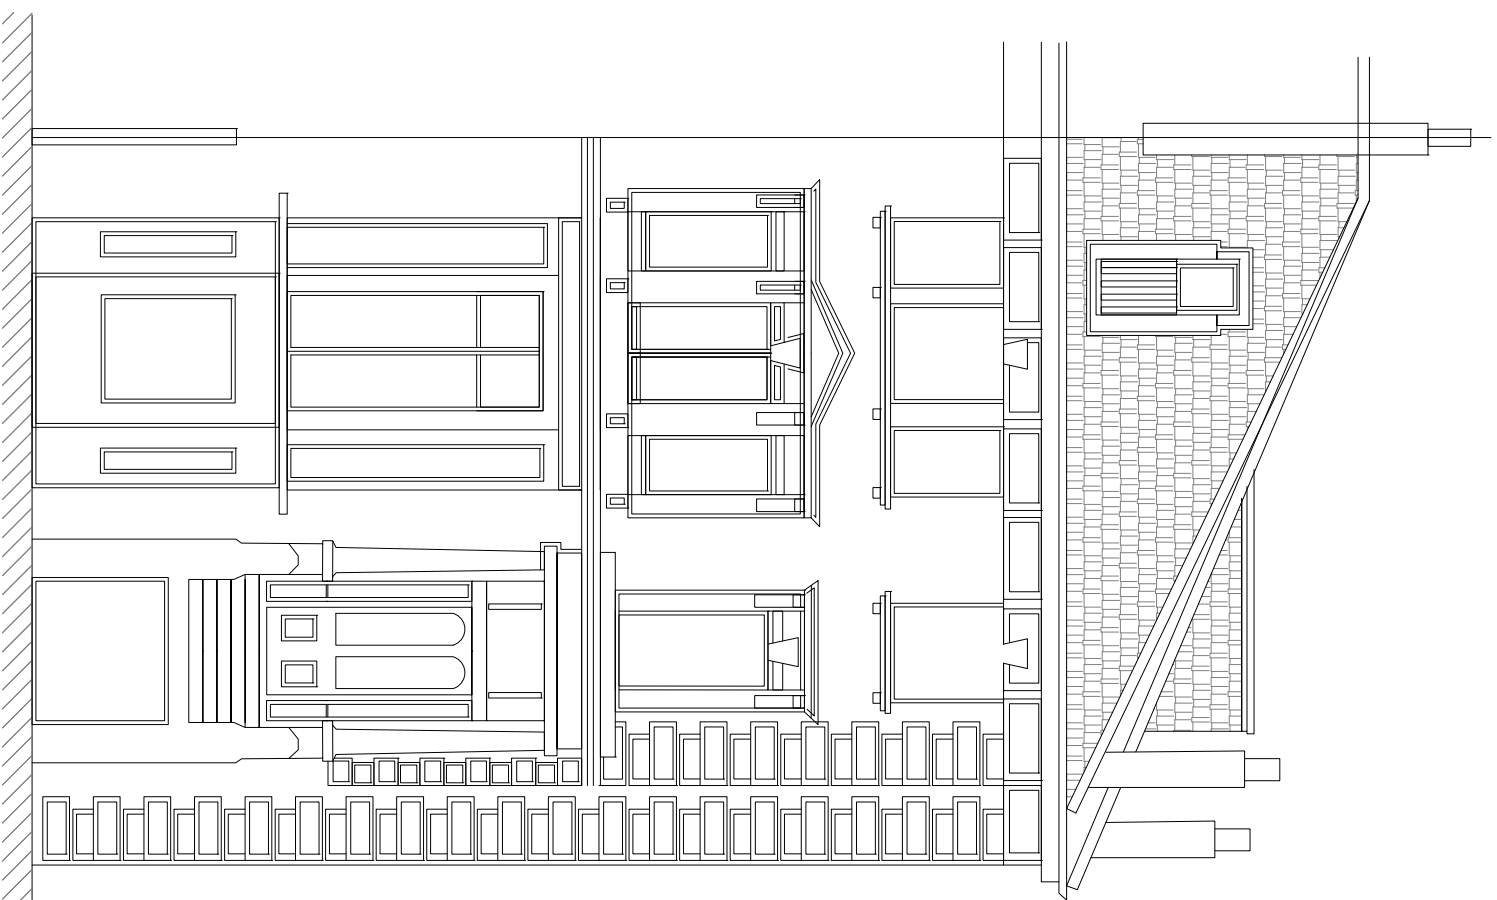

**EXISTING FRONT ELEVATION**