



General Notes

Do not scale drawings. Dimensions govern.
All dimensions are in millimetres unless noted otherwise.
All dimensions shall be verified on site before proceeding with the work.
P.F.L. shall be notified in writing of any discrepancies.
All dimensions are to / from concrete structure to metal stud unless otherwise noted.
Dimensions noted # suffix are to / from Structural Engineers' grid lines to structure.
Dimensions noted * suffix are to / from wall finishes where applicable.

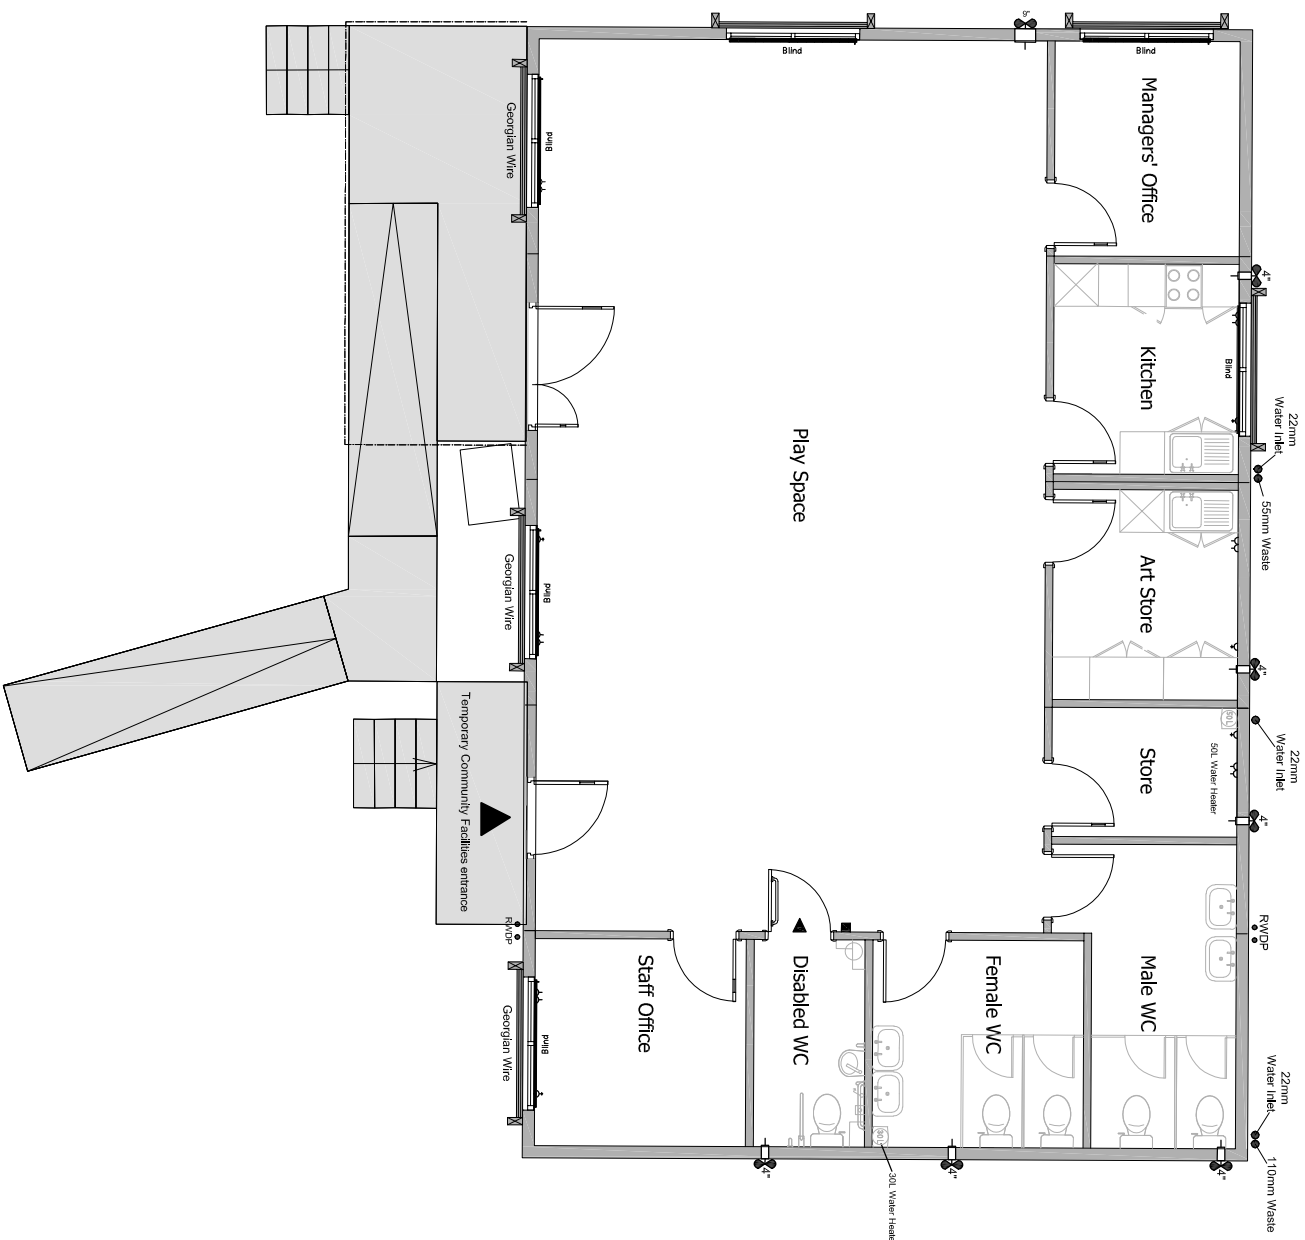

01 Proposed Ground Floor
1:100

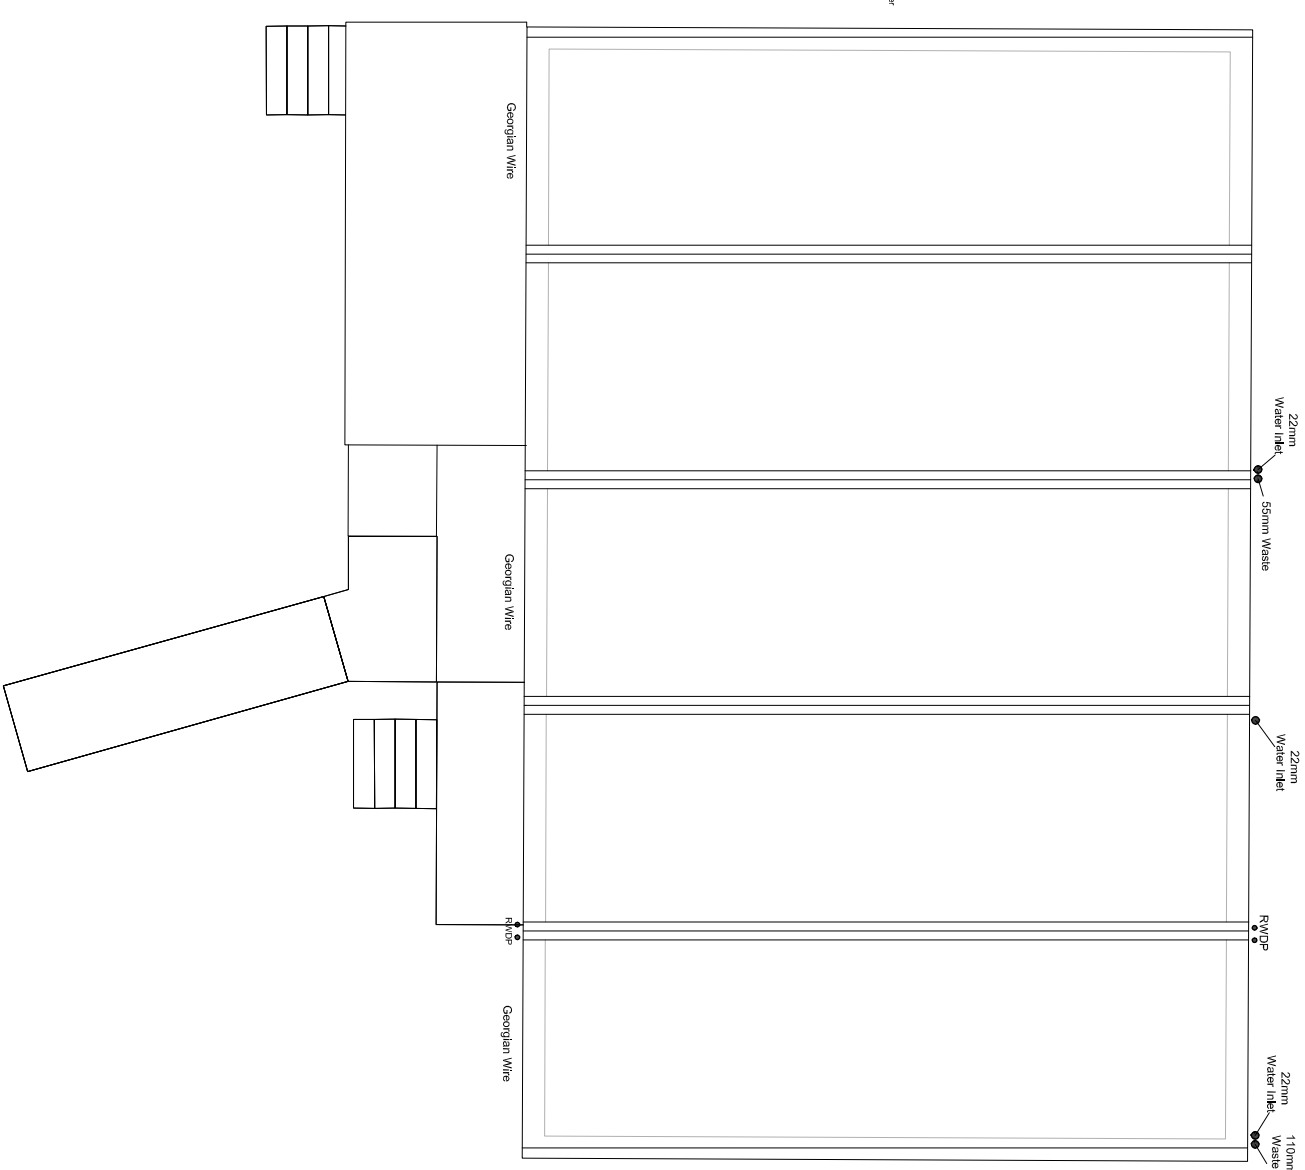

02 Proposed Roof Plan
1:100

revisions

status: **PLANNING APPLICATION**
This drawing is protected under The Copyright, Designs and Patents Act 1988.
Do not scale. Figure dimensions only are to be taken from this drawing. All dimensions are to be checked on site before any work is put in hand. If in doubt, ASK.

P T A L

PETER TAYLOR ASSOCIATES LIMITED
7 QUEEN STREET
MAYFARLONDON W1J 9HG
TELEPHONE + 44 (0)20 7465 5837
FACSIMILE + 44 (0)20 7463 3474
EMAIL MAYFAR@PTAL.CO.UK
WWW.PTAL.CO.UK

client: NEILCOTT CONSTRUCTION GROUP

project: TEMPORARY COMMUNITY FACILITIES
CENTRAL SOMERS TOWN
LONDON

title: PROPOSED GROUND FLOOR AND ROOF PLAN

scale: 1:100@A3
date: 16/08/17
drawn: NS
checked: PT

job no: 170025
drawing no: CST-TCF-P004

revision: -