



General Notes


Do not scale drawings. Dimensions govern.  
All dimensions are in millimetres unless noted otherwise.  
All dimensions shall be verified on site before proceeding with the work.  
P.F.A.L shall be notified in writing of any discrepancies.  
All dimensions are to / from concrete structure to metal stud unless otherwise noted.  
Dimensions noted # suffix are to / from Structural Engineers' grid lines to structure.  
Dimensions noted \* suffix are to / from wall finishes where applicable.

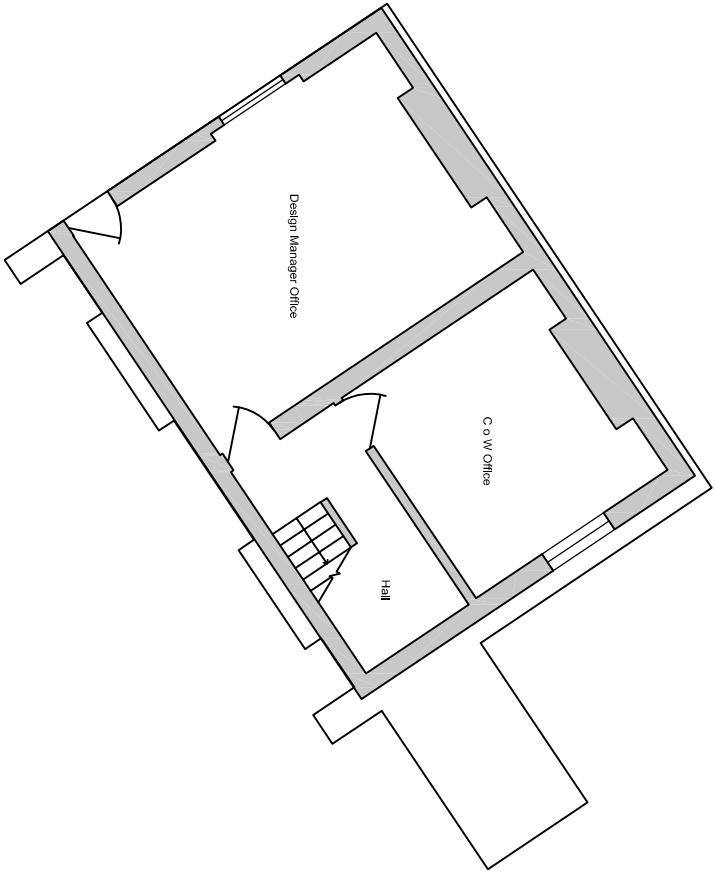


01 Proposed Basement 1:100

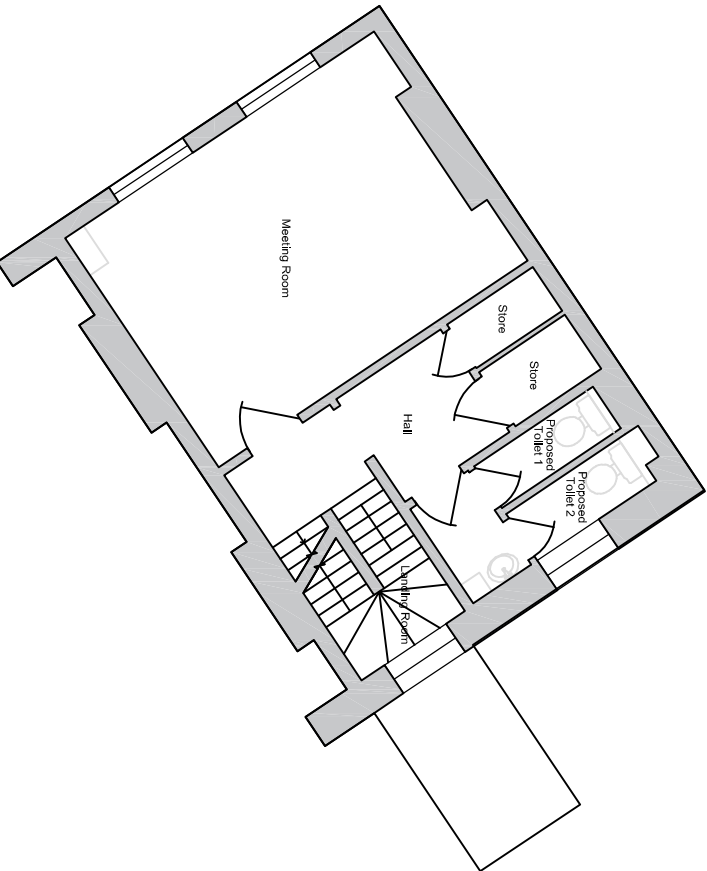

03 Proposed First Floor 1:100

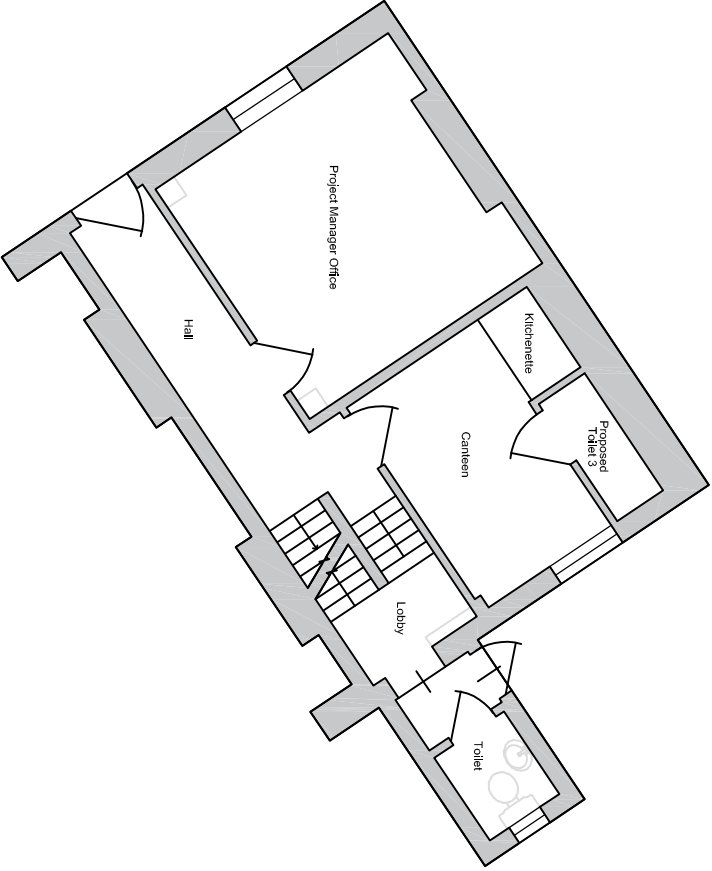

02 Proposed Ground Floor 1:100

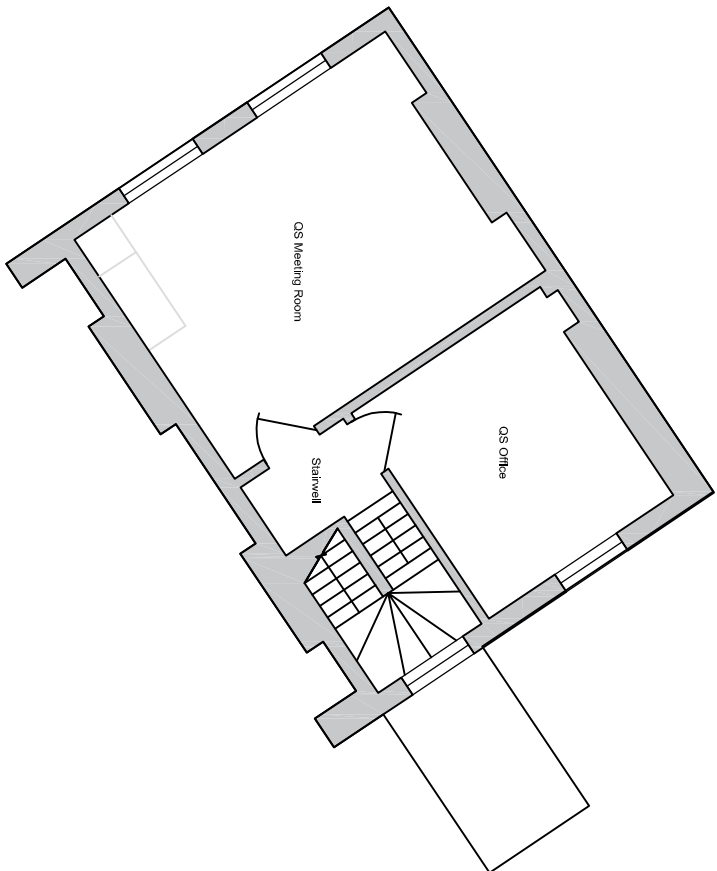

04 Proposed Second Floor 1:100

revisions

status: PLANNING APPLICATION

This drawing is protected under The Copyright, Designs and Patents Act 1988.  
Do not scale. Figure dimensions only are to be taken from this drawing. All  
dimensions are to be checked on site before any work is put in hand. If in  
doubt, ASK.

P T A L

PETER TAYLOR ASSOCIATES LIMITED  
7 QUEEN STREET  
MAYFAIR, LONDON W1J 5HG  
TELEPHONE + 44 (0)20 7465 3837  
FACSIMILE + 44 (0)20 7463 3475  
EMAIL MAYFAIR@PTAL.CO.UK  
WWW.PTAL.CO.UK

client: NEILCOTT CONSTRUCTION GROUP

project: TEMPORARY ADMINISTRATION OFFICES  
1 CHARRINGTON STREET  
LONDON NW1 1RS

title: PROPOSED FLOOR PLANS

scale: 1:100@A3

date: 15/08/17

drawn: NS

checked: PT

job no: 170025  
drawing no: CST-TAO-P003

revision: -

