


Roof Plan



Elevation

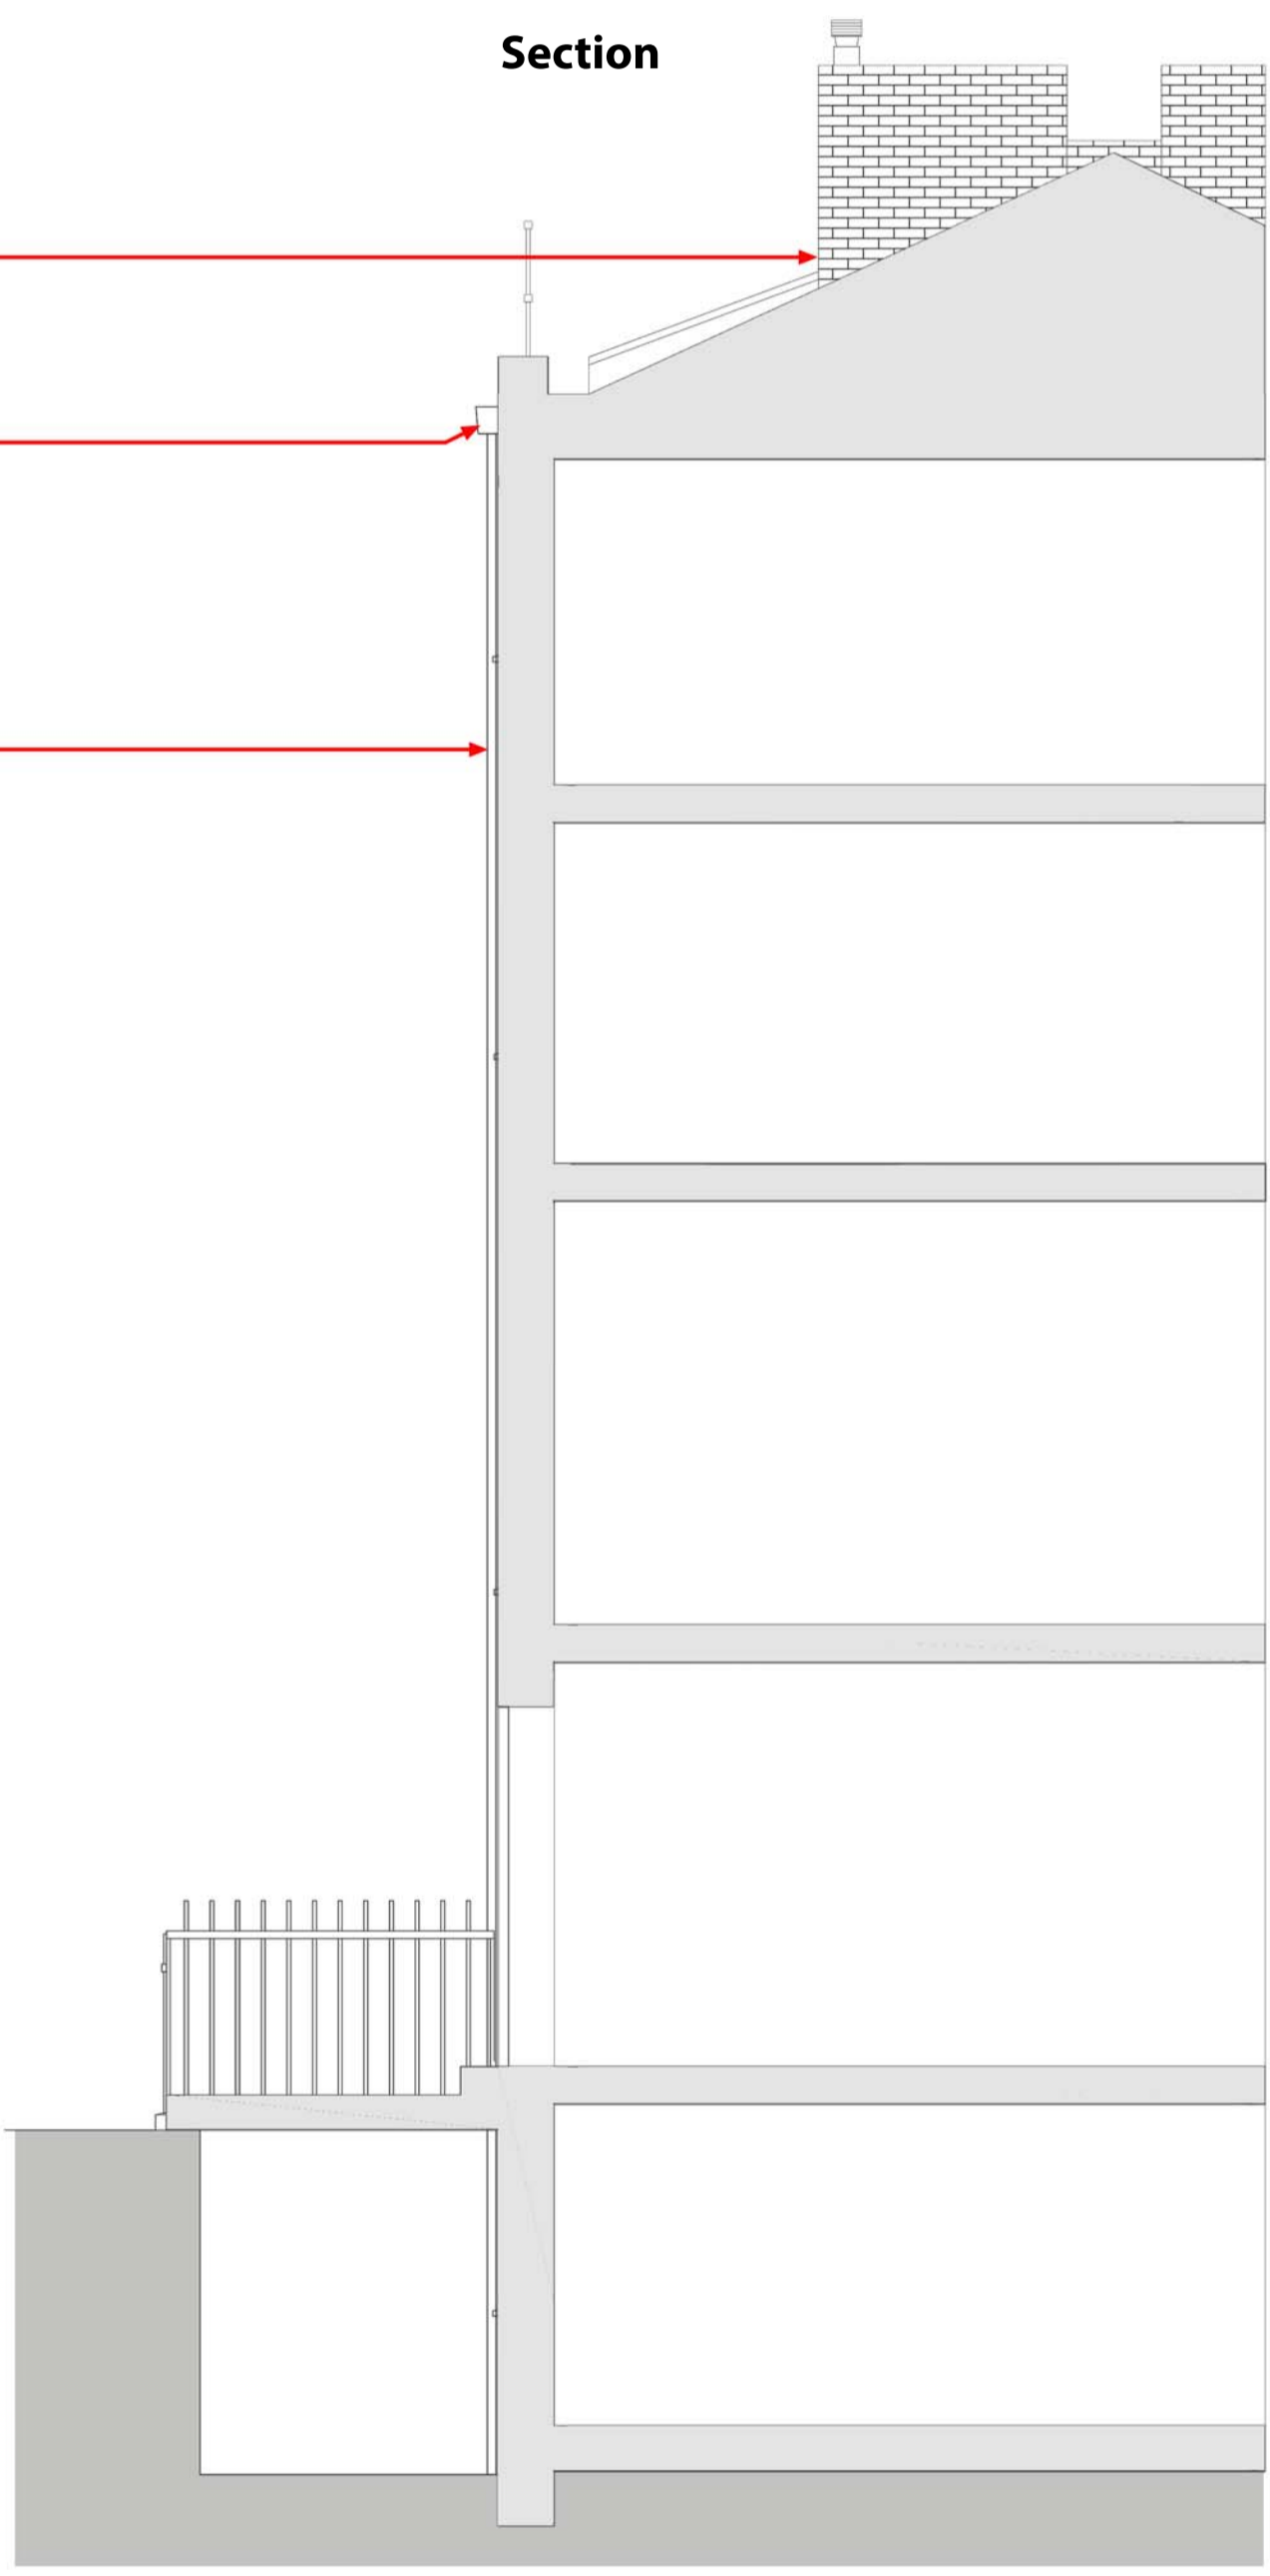

Section

No access currently provided to roof: adjacent properties have roof access via lead-clad dormers on the front portion of the roof facing Sandwich Street

Existing PVC hopper head adjacent to chute through parapet, draining front portions of roofs to Nos. 7 and 8 Sandwich Street

Existing PVC Rainwater Pipe

This drawing and design is for use solely in connection with the project described below. The drawing and design is the copyright of Avanti Architects Ltd. and must not be re-issued, loaned or copied without written consent. All dimensions and setting out to be checked on site before construction. This drawing is to be read in conjunction with all other information relevant to the project. Any apparent discrepancy is to be brought to the attention of Avanti Architects Ltd. Do not scale from this drawing.

Notes

Revision	Date	Drawn by	Checked by	Description	
Scale	1:50	Size	A1	Date First Issue	16/08/17
Drawn by	DF	Checked by	DF		

Project
7-8 Sandwich Street GOSH Parents Accommodation

Drawing
Sandwich Street Elevation, Roof Plan, and Section as existing

Drawing number 16032-PL-01 **Revision**

Status
For Approval

