

1. EXISTING GROUND FLOOR FRONT GARDEN

REV.	DATE	ISSUED FOR
A	14.07.17	Issued for Planning

NOTES

FOR PLANNING APPLICATION PURPOSES ONLY




PROJECT
15 Lawn Road
London NW3 2XR


CLIENT
Daniela Deane

DRAWING TITLE
Existing Plans
Ground Floor


JOB NO.	DRAWING	REV.	
15LR	EX 11	A	
SCALE @ A1	SCALE @ A3	DRAWN	DATE
1:25	1:50	MD	07.17

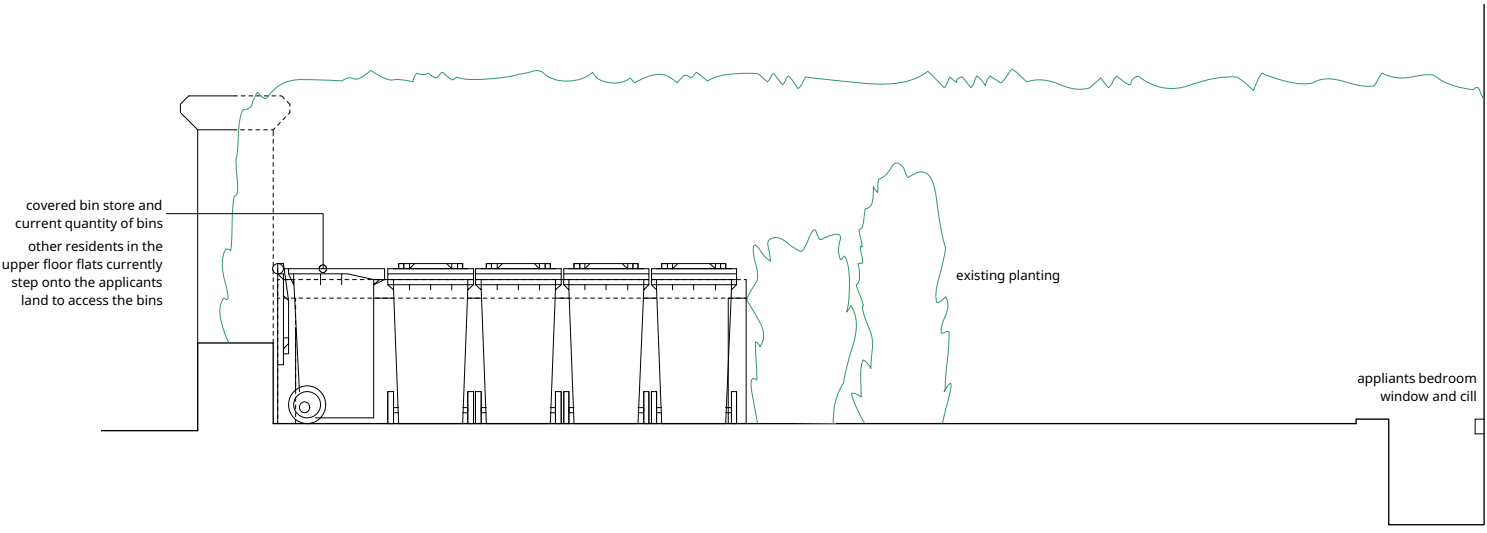


1. EXISTING FRONT GARDEN ELEVATION A-A

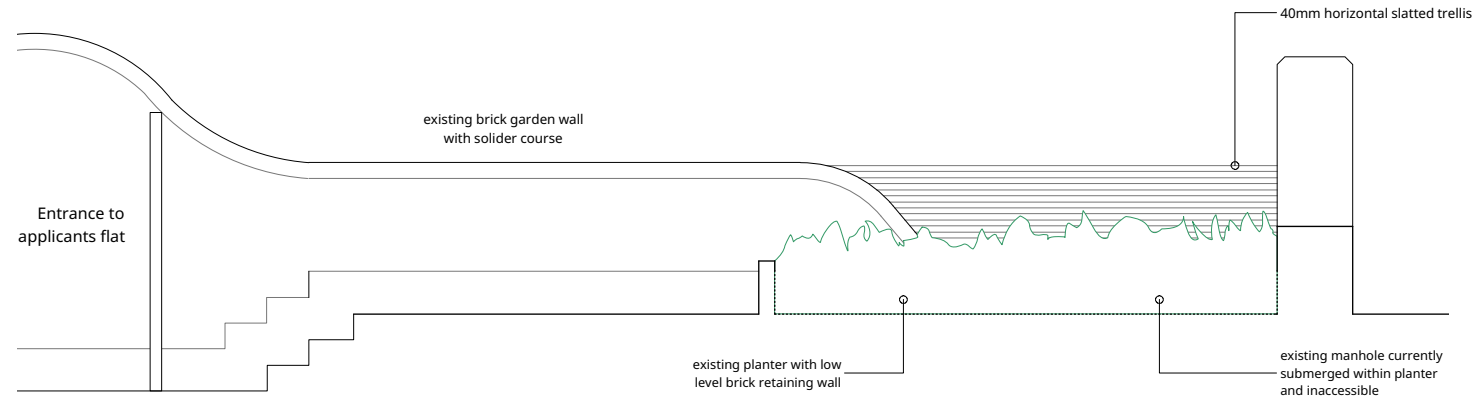


3. EXISTING FRONT GARDEN ELEVATION B-B

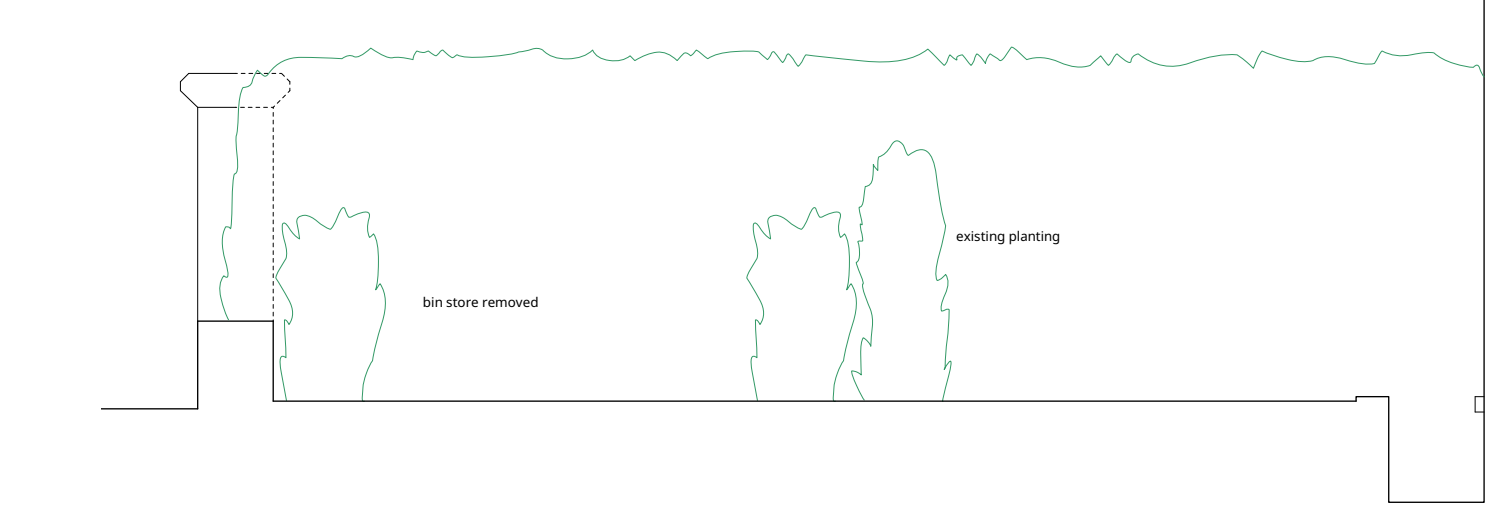

2. PROPOSED FRONT GARDEN ELEVATION A-A

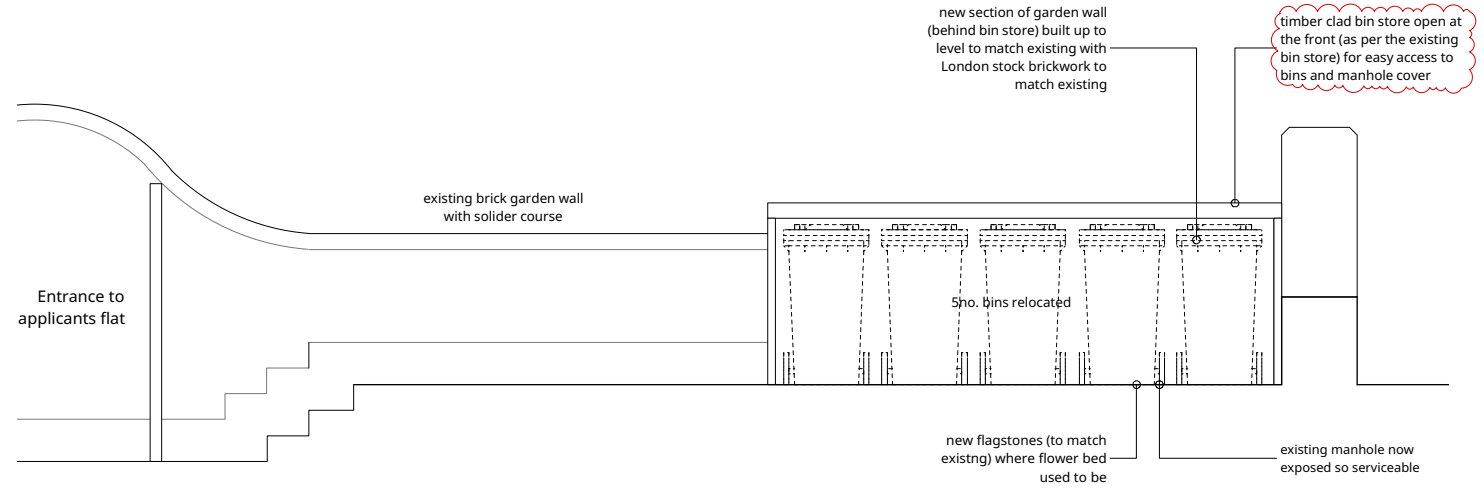

4. PROPOSED FRONT GARDEN ELEVATION B-B

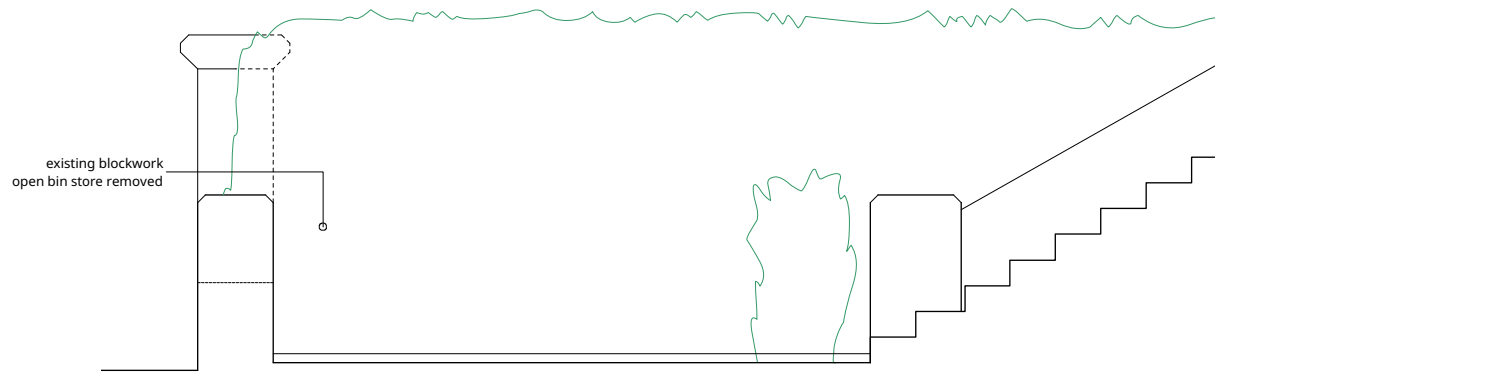

3. PROPOSED FRONT GARDEN ELEVATION C-C

REV.	DATE	NOTES
A	14.07.17	Issued for Planning
B	22.08.17	Re-issued with covered bin store

FOR PLANNING APPLICATION PURPOSES ONLY



PROJECT		CLIENT	
15 Lawn Road London NW3 2XR		Daniela Deane	
DRAWING TITLE	JOB NO.	DRAWING	REV.
Existing and Proposed Garden Elevations Ground Floor	15LR	EX 51	B
SCALE @ A1	SCALE @ A3	DRAWN	DATE
1:25	1:50	MD	07.17

This drawing is the property of Matthew Duggan. No disclosure or copy of it may be made without the written permission of Matthew Duggan. Do not scale.



1. EXISTING FRONT ELEVATION

garden flat bay windows dashed to show location behind existing screen planting



1. PROPOSED FRONT ELEVATION

new location for bins screened behind bins store
timber clad bin store open at the front (as per the existing bin store) for easy access to bins and manhole cover

REV.	DATE	DESCRIPTION
A	14.07.17	Issued for Planning
B	22.08.17	Re-issued with covered bin store

NOTES

FOR PLANNING APPLICATION PURPOSES ONLY




PROJECT
15 Lawn Road
London NW3 2XR

CLIENT
Daniela Deane

DRAWING TITLE
Existing and Proposed Front Elevations
Ground Floor

JOB NO.	DRAWING	REV.	
15LR	EX 52	B	
SCALE @ A1	SCALE @ A3	DRAWN	DATE
1:25	1:50	MD	07.17

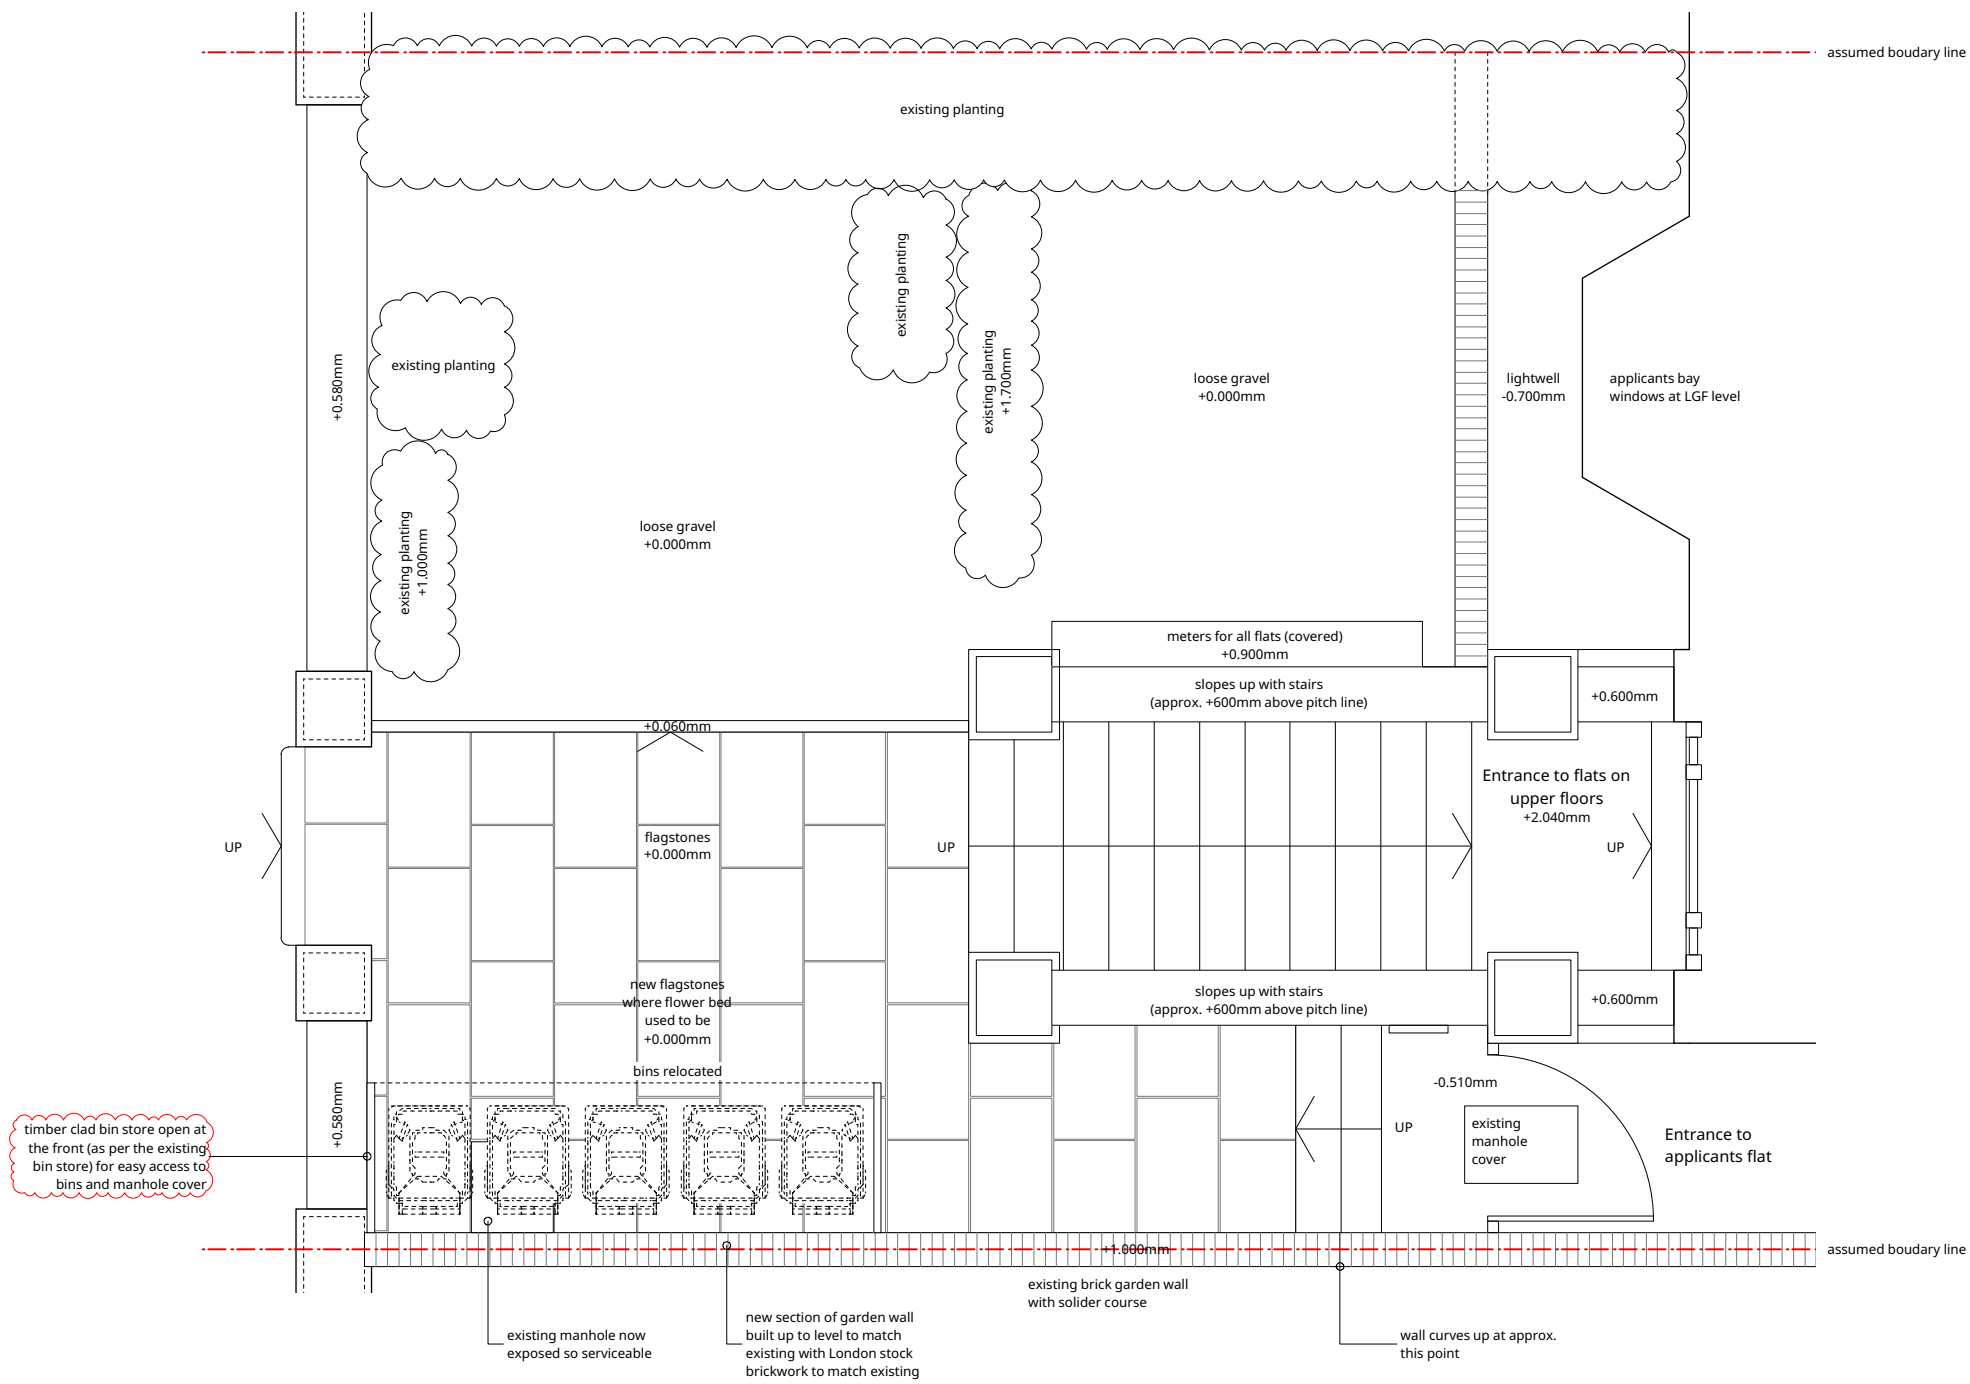

1. PROPOSED GROUND FLOOR FRONT GARDEN-

REV.	DATE	NOTES
A	14.07.17	Issued for Planning
B	22.08.17	Re-issued with covered bin store

NOTES

FOR PLANNING APPLICATION PURPOSES ONLY



PROJECT
15 Lawn Road
London NW3 2XR

CLIENT
Daniela Deane

DRAWING TITLE
Proposed Plans
Ground Floor

JOB NO.	DRAWING	REV.	
15LR	PL 11	B	
SCALE @ A1	SCALE @ A3	DRAWN	DATE
1:25	1:50	MD	07.17