



EXISTING 1:100

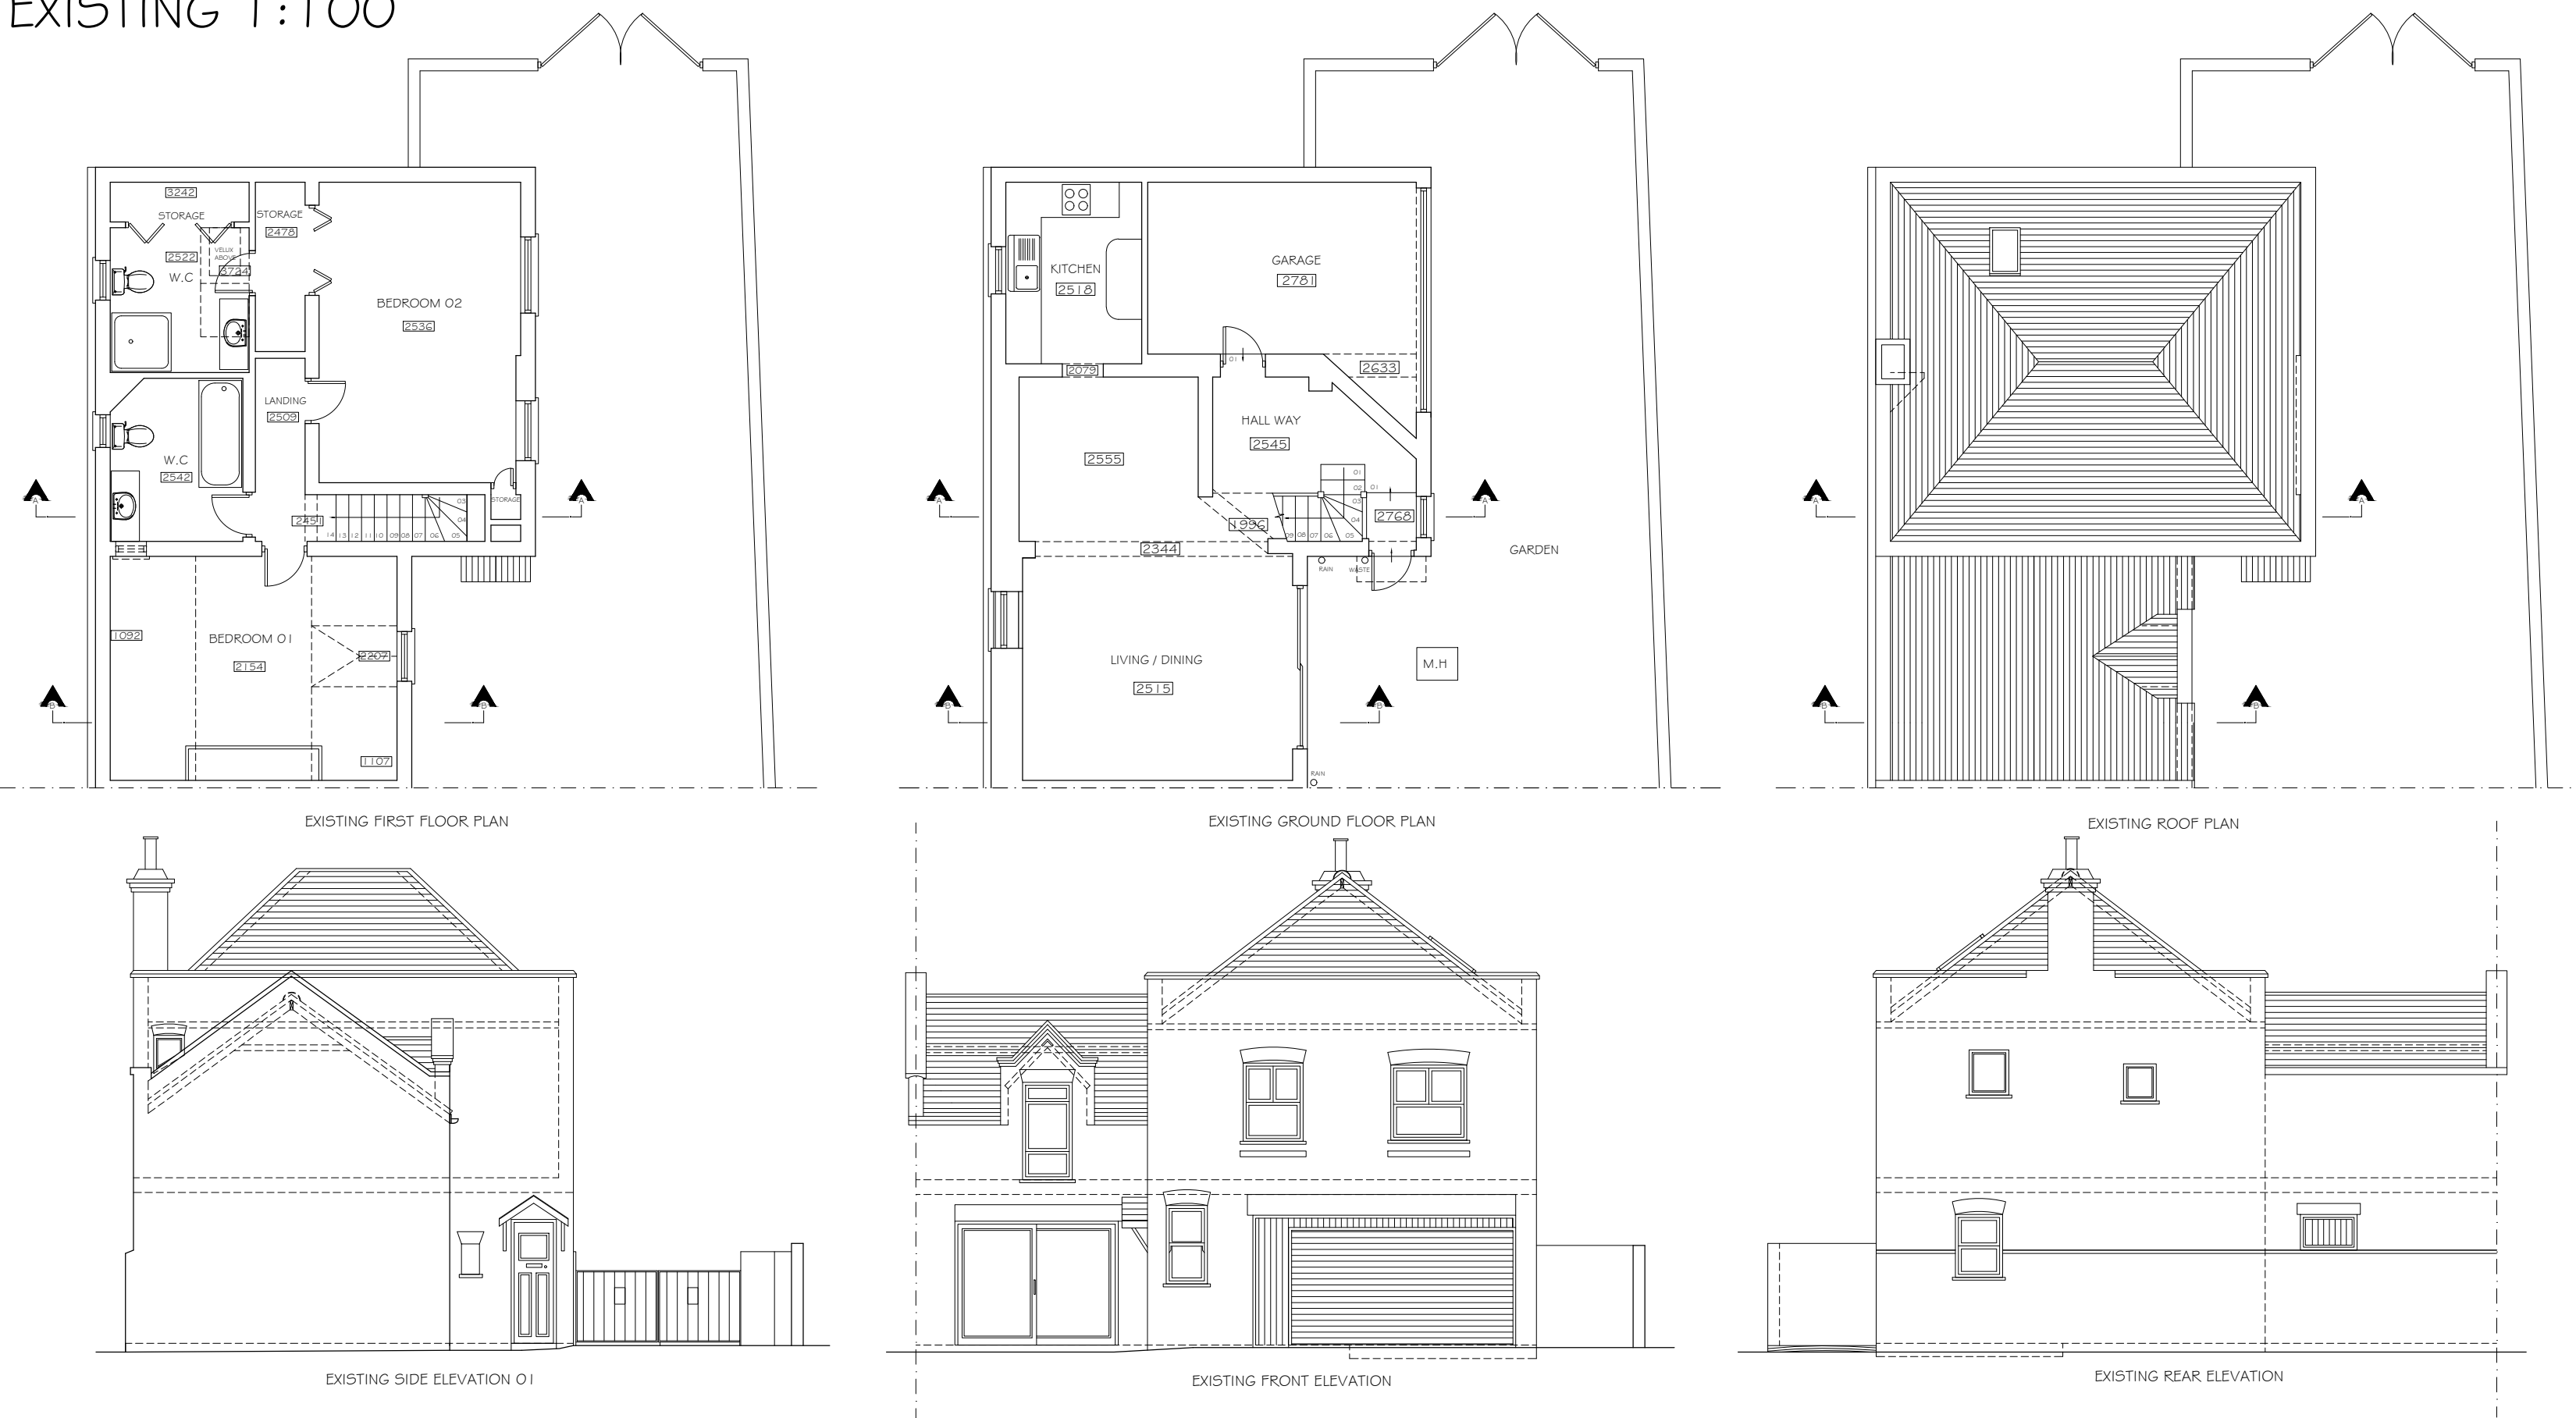


PROPOSED 1:50

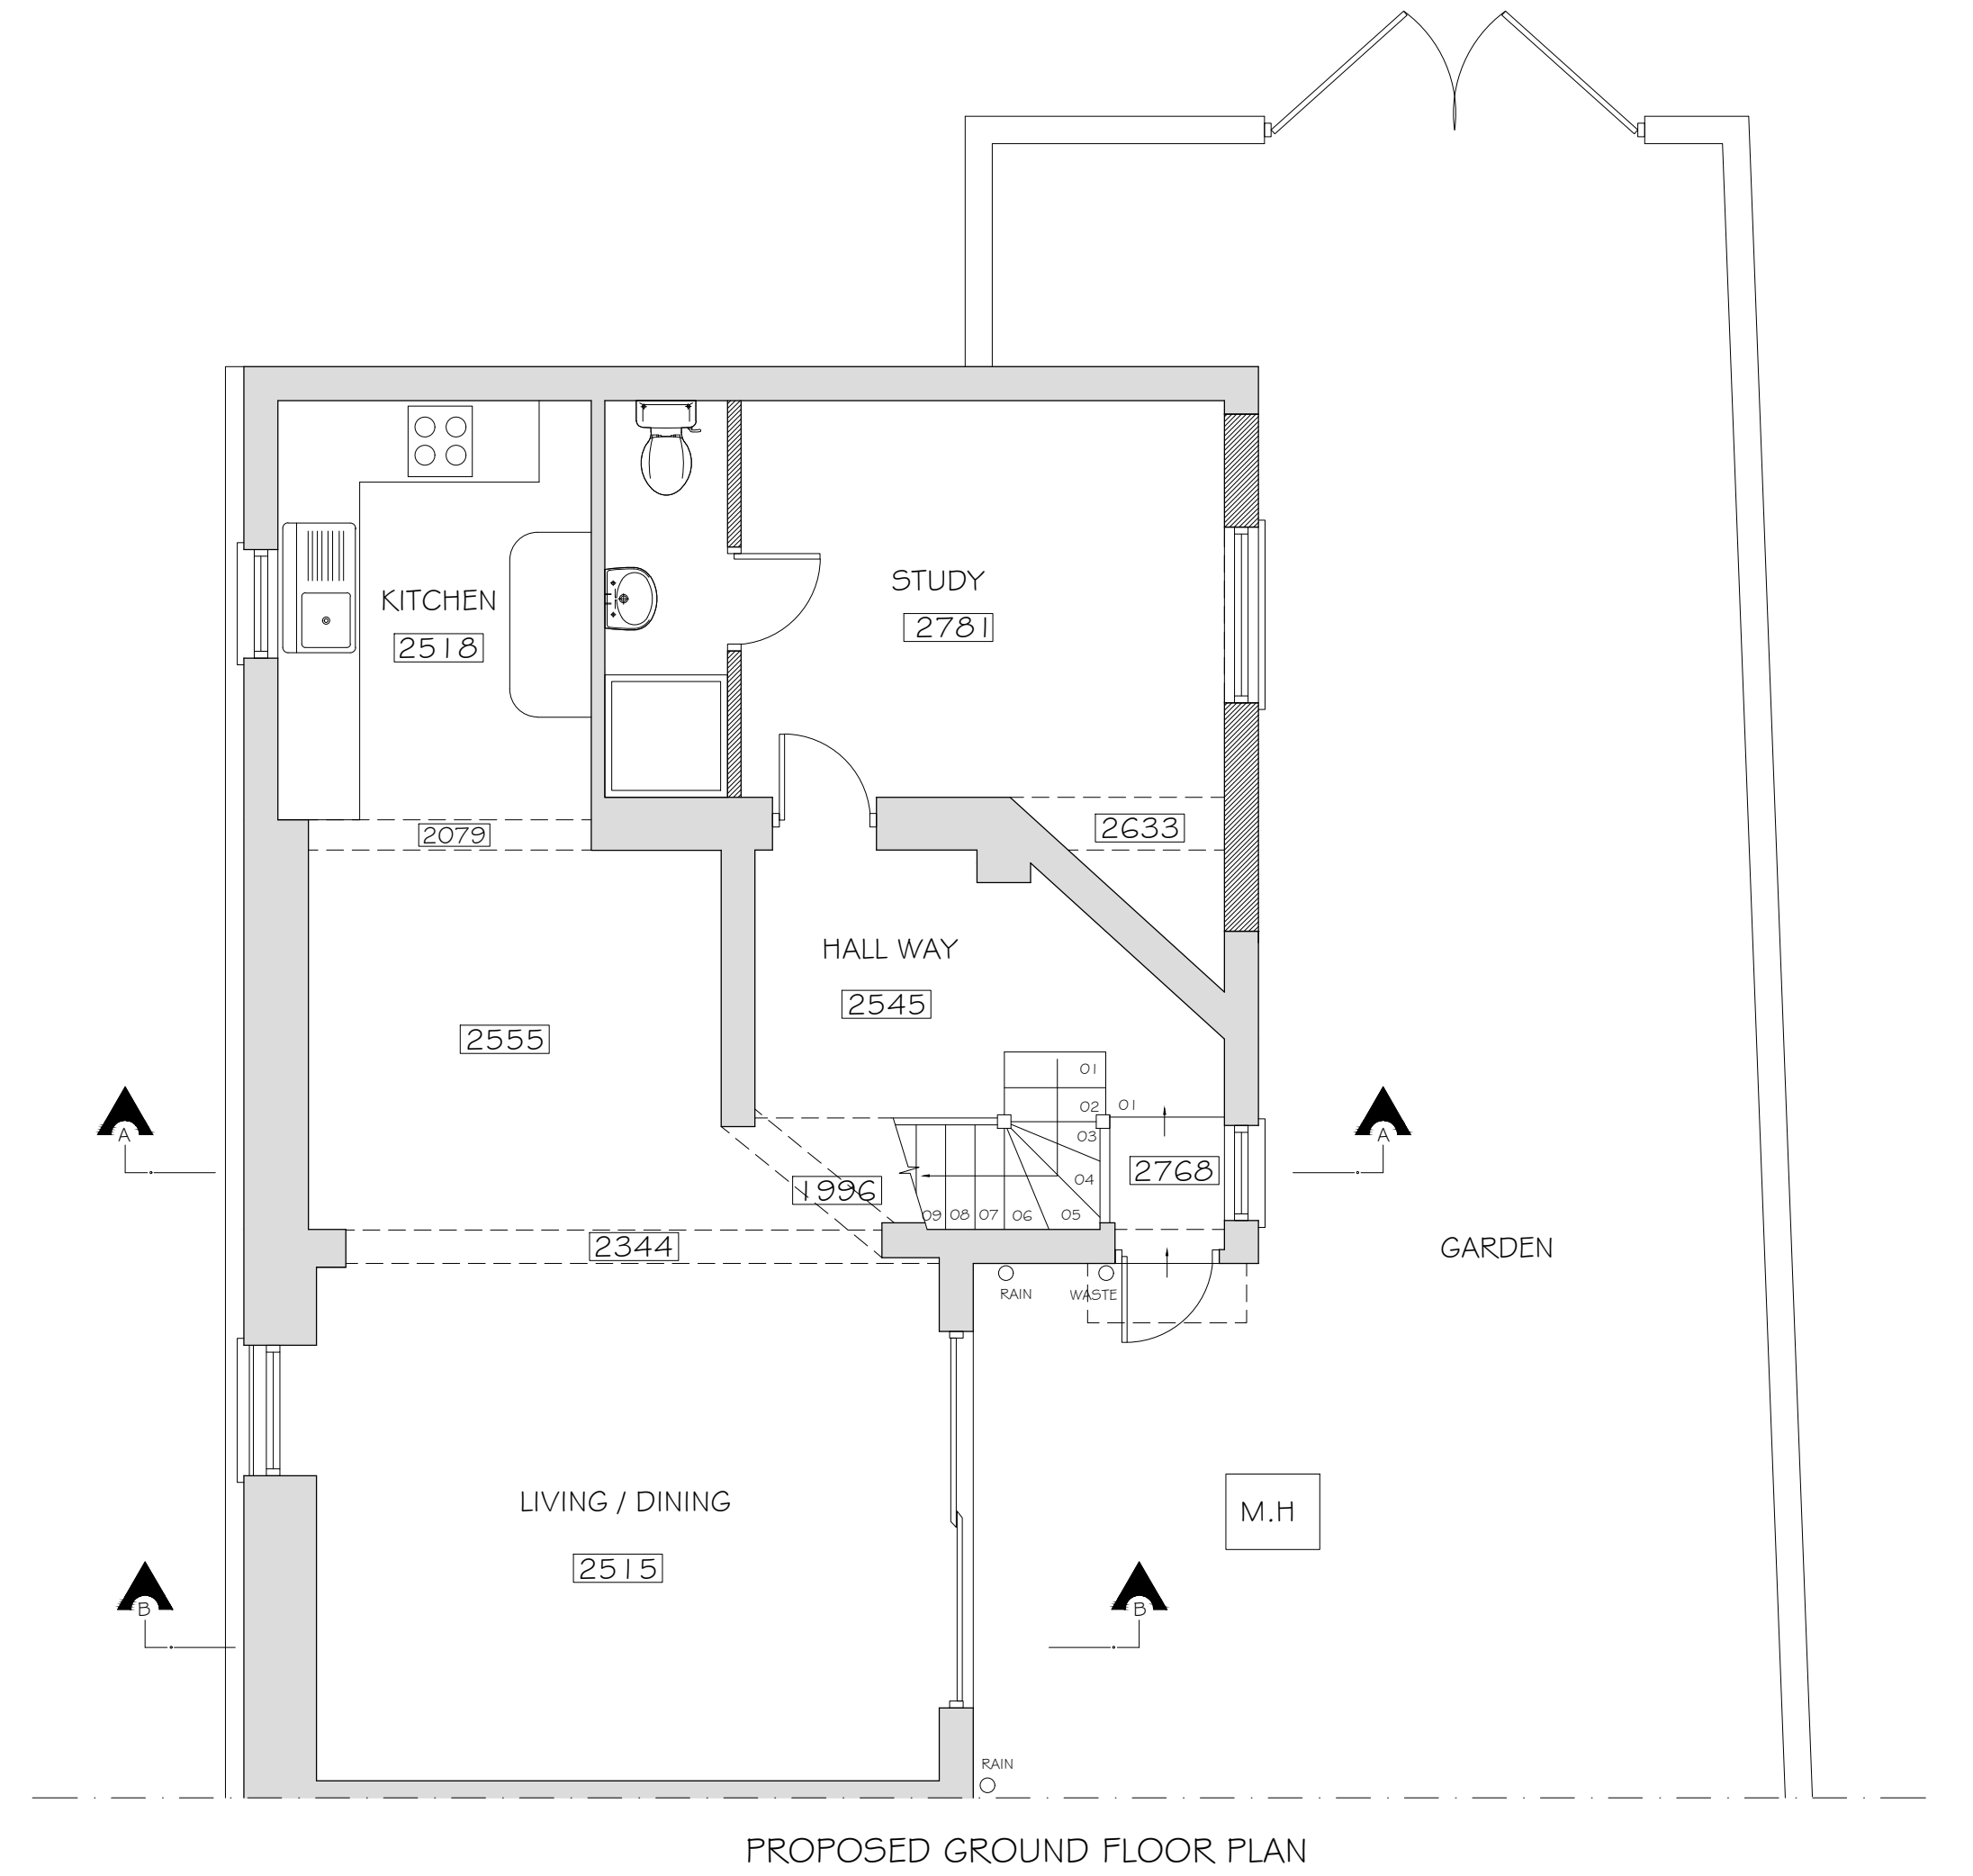

PROPOSED GROUND FLOOR PLAN

PROPOSED 1:100

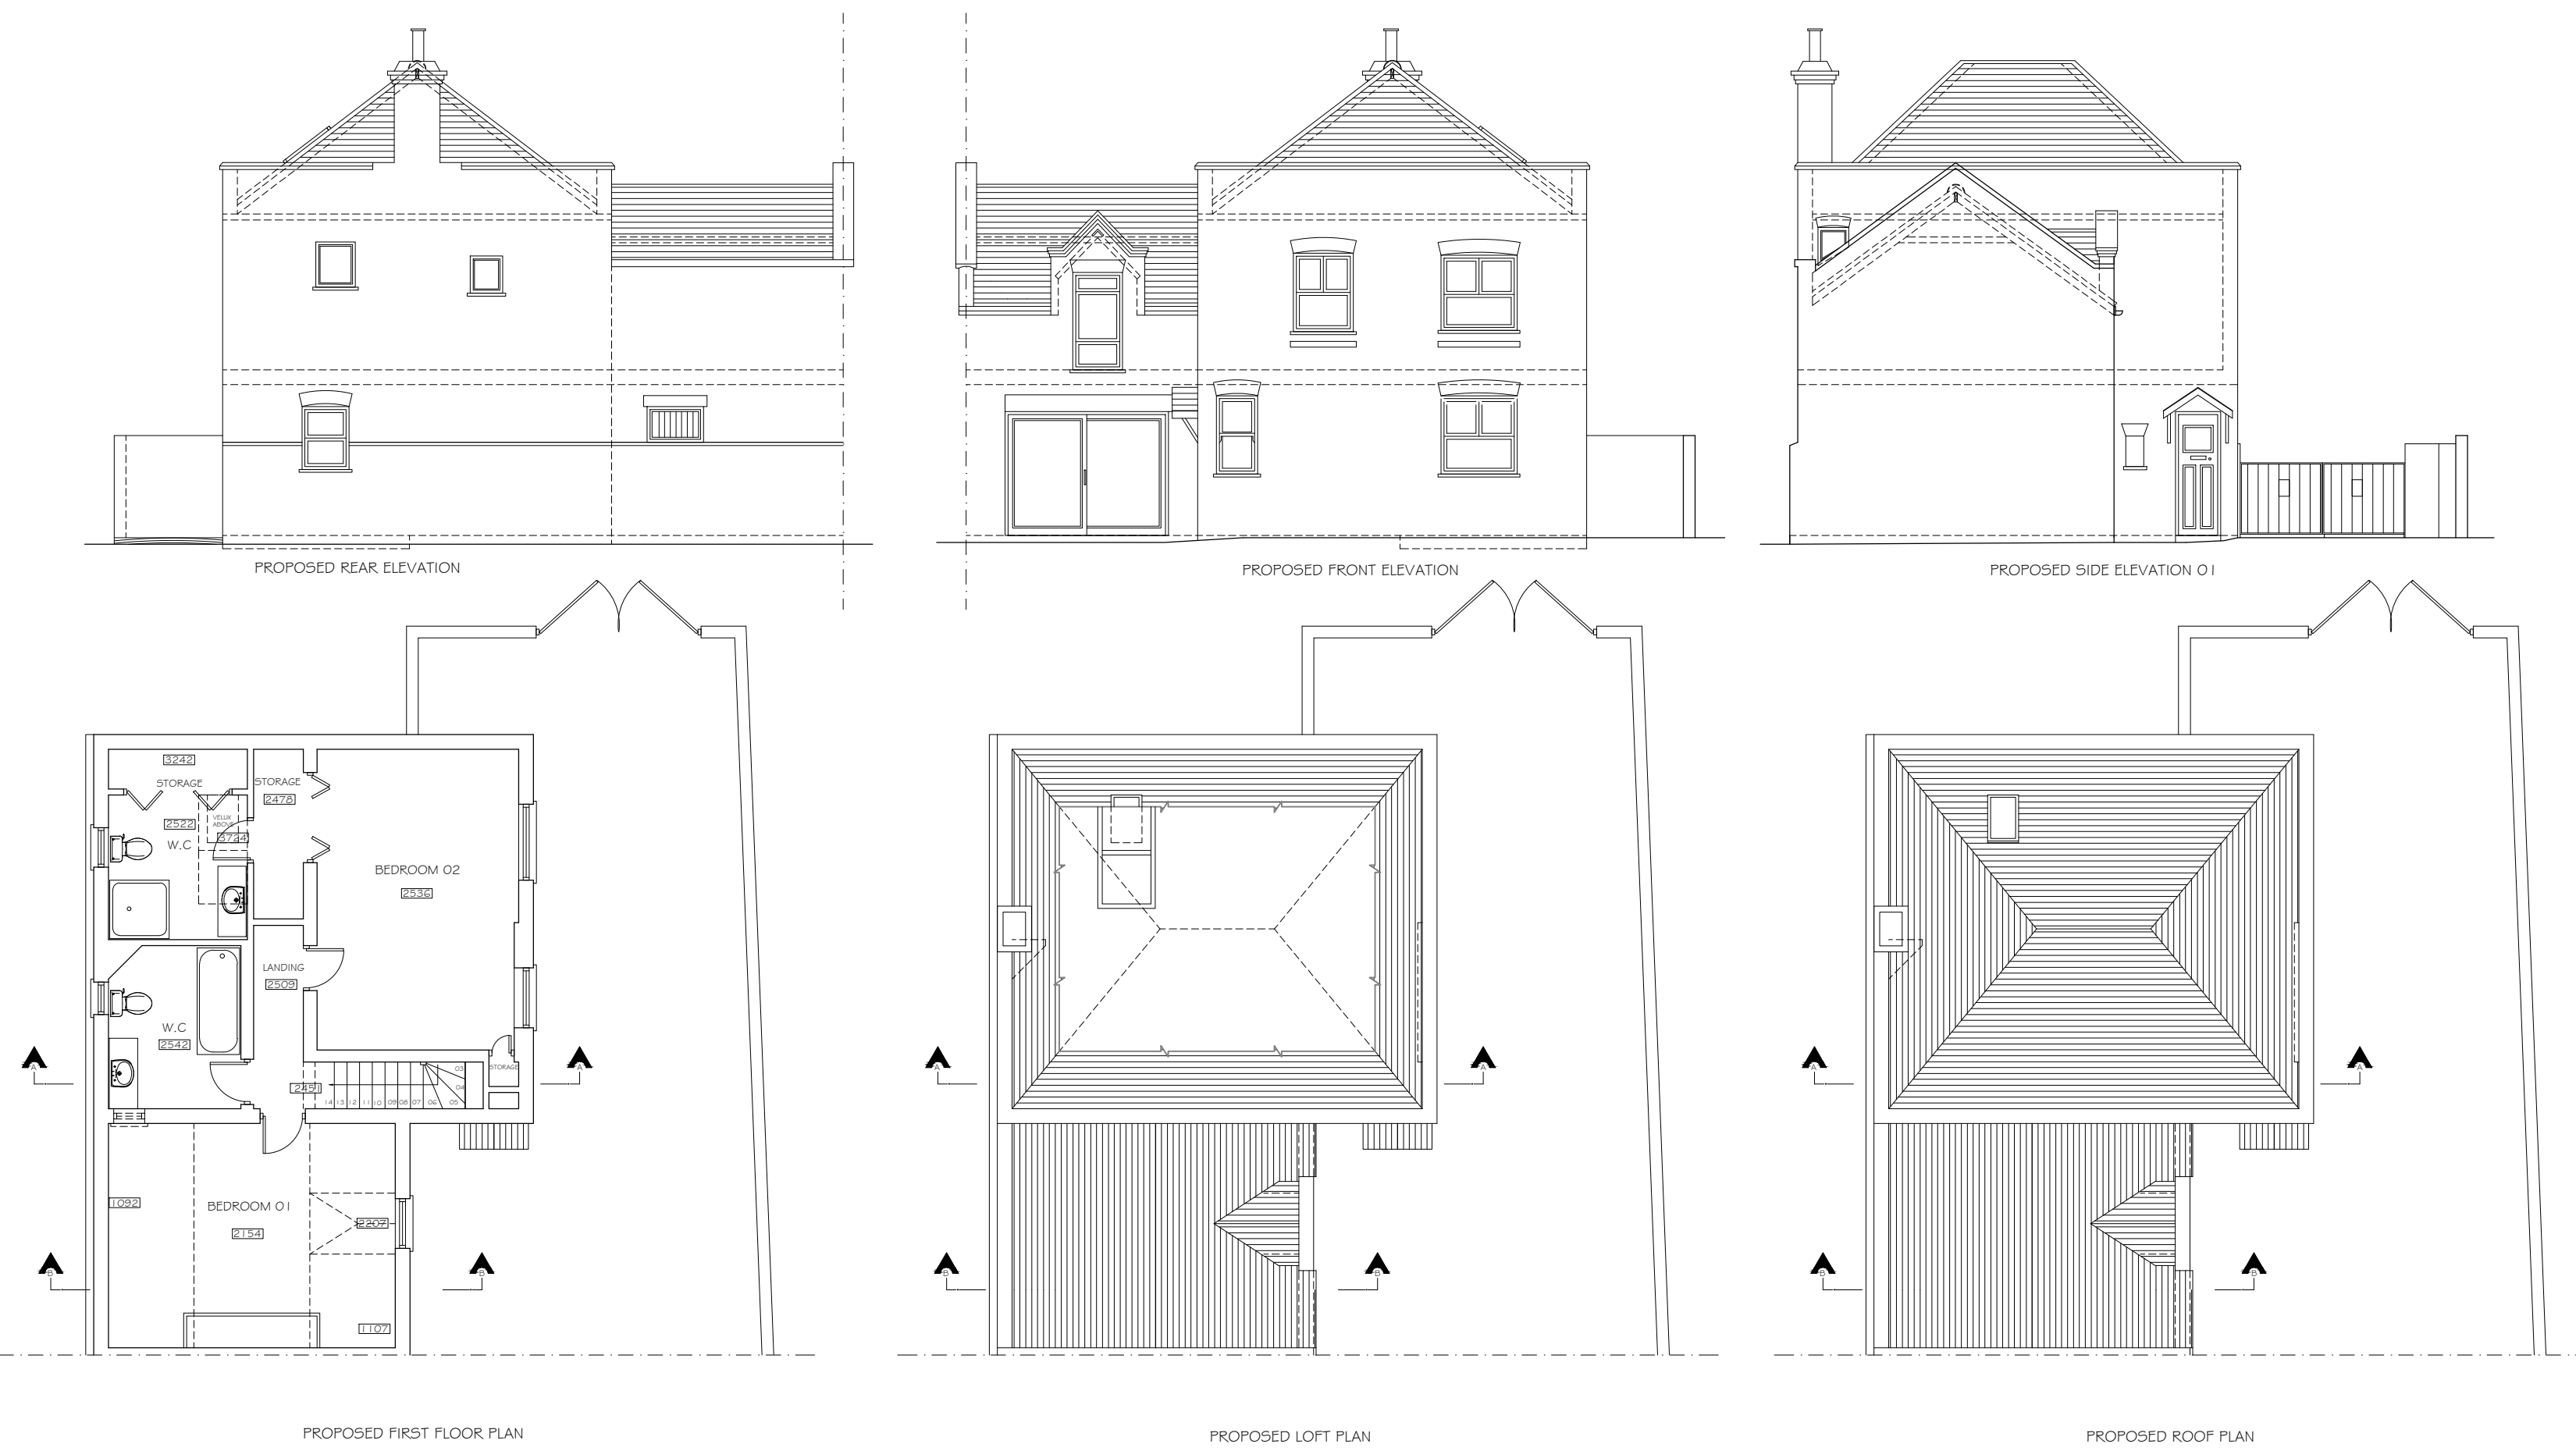

Copyright © Studio 136 Architects Ltd
This drawing which is the property of Studio 136 Architects Ltd
is the subject of Intellectual Property Rights including
copyright and design right and shall not be reproduced,
copied, loaned or submitted to any other party without the
written consent of Studio 136 Architects Ltd.

This drawing is not to be scaled. Only figured dimensions
to be taken. Any discrepancies to be reported to the
Studio 136 Architects prior to setting out or ordering
of any materials

studio
136 architects
© The Broadway, Wembley, Middlesex, HA9 8JT
Tel/Fax: 020 8907 7131 e-mail: info@studio136.co.uk

Project
GROUND FLOOR ALTERATIONS
COTTAGE 2, 134 GREENCROFT GARDENS
LONDON
NW6 3PJ

Client
MR. TRAN
COTTAGE 2, 134 GREENCROFT GARDENS
LONDON
NW6 3PJ

Drawing Title
EXISTING & PROPOSED PLANS
SECTION & ELEVATIONS

Scale	Drawn	Checked	Authorised
1:100 / 1:50 @ A1	SJS	-	-
	JUNE 2017	-	-

Drawing Number	Rev
ST_JUNE 17_134 GREEN_01	B