

EXISTING - Ground Floor Sitting Room (East Facing Front Elevation)

Campbell Way
Dinnington
Sheffield
S25 3QD


Tel: 01909 499 899
W: www.grnadaglazing.com

Specification

Aluminium 6063T6 alloy to BS EN 755 standard, powder coated to BS 6496 to 60 micron finish.
Aluminium Finish: White .
Sub-Frame: Primed high quality, environmentally certified (MTCs) engineered timber.
Glazing: All frames are factory glazed in 8.8mm Clear Acoustic Laminated glass.
Gasket colour: White.

In line with our company policy of continuous product development and improvement, Granada reserves the right to make minor alterations to specification without notice.


Approved Drawing	
	Print
Approved by :	Signature
Date :	

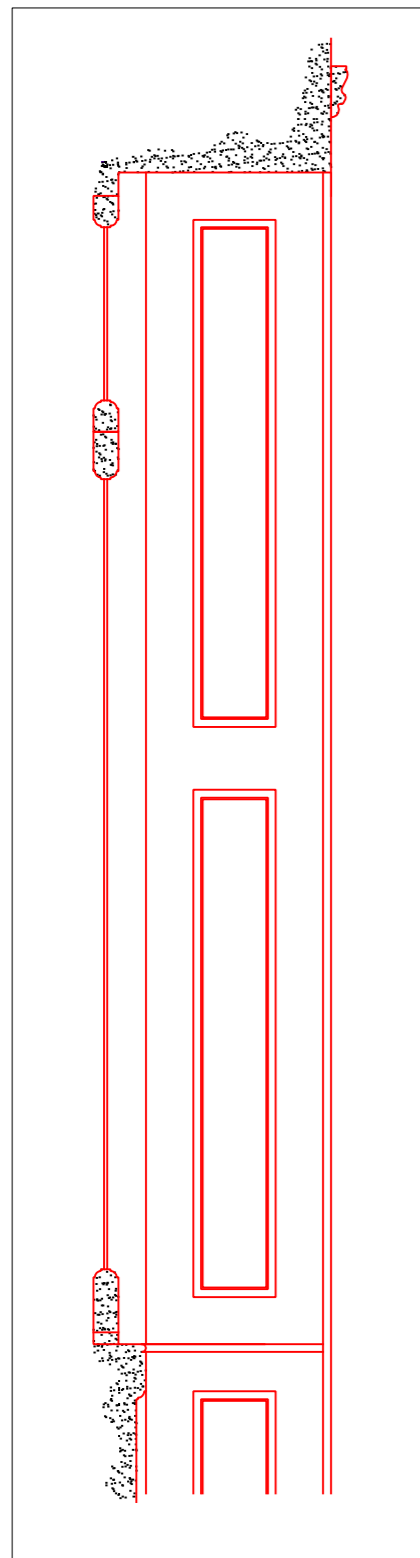


VERTICAL SECTION - PVE34-00-01
& PVE34-00-02
(SCALE 1:10 @ A3)



EXISTING REVEAL - PVE34-00-01 & PVE34-00-02

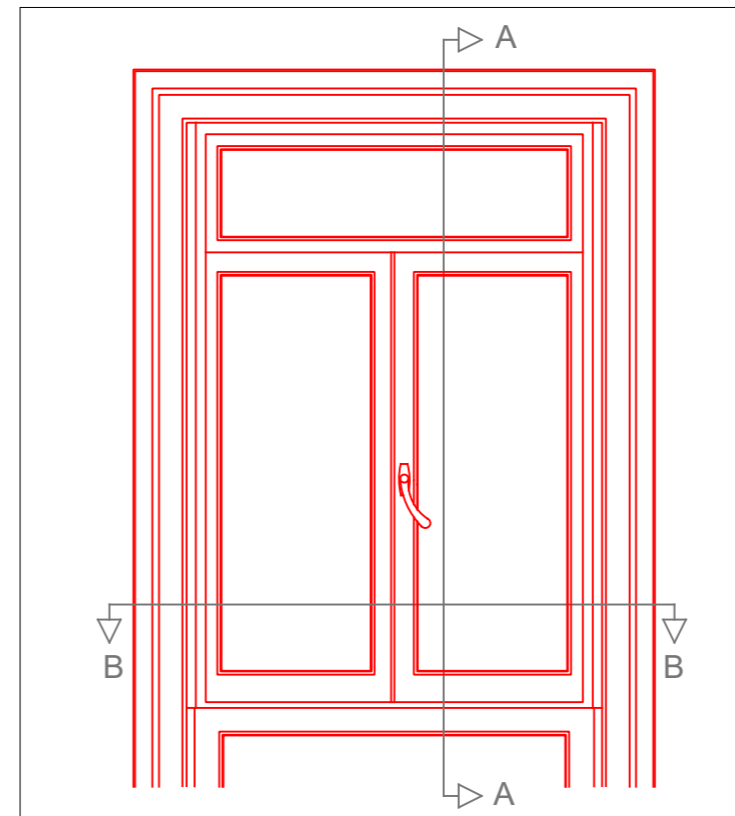

EXISTING ELEVATION - PVE34-00-01
& PVE34-00-02
(SCALE 1:20 @ A3)

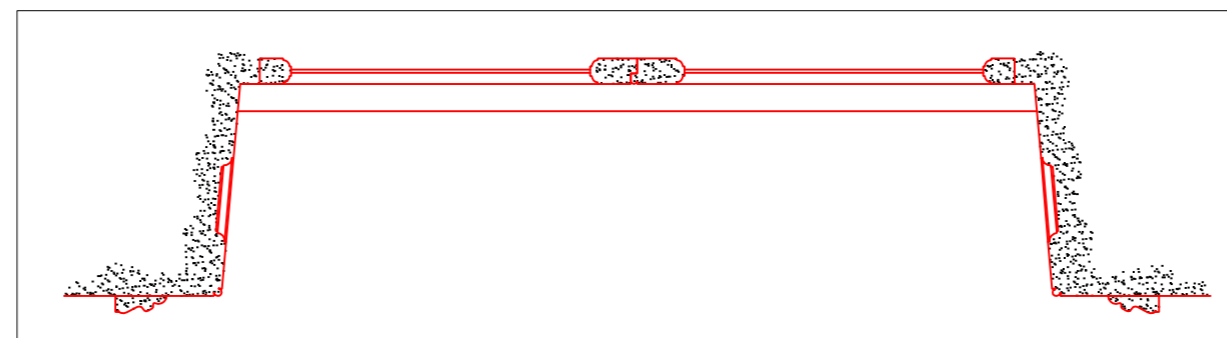

HORIZONTAL SECTION - PVE34-00-01
& PVE34-00-02
(SCALE 1:10 @ A3)

Drawing Title: Listed Building Consent for HS2 Secondary Glazing

Project: 34 Park Village East

Client: CSJV

Scale: As Noted 1st issue date: 18.05.17.

Drawn by: MW Checked: RH

Drawing Number: P2229-PVE34-00-01/02E

Rev	Date	Notes
-	18.05.17	First issue of drawings

This drawing belongs to the above company and no unauthorised copy or disclosures can be made by or to a third party and be returned whenever required.

