

EXISTING - Second Floor Front Bedroom (East Facing Front Elevation)

Campbell Way
Dinnington
Sheffield
S25 3QD

Tel: 01909 499 899
W: www.grnadaglazing.com

Specification

Aluminium 6063T6 alloy to BS EN 755 standard, powder coated to BS 6496 to 60 micron finish.
Aluminium Finish: White.
Sub-Frame: Primed high quality, environmentally certified (MTCS) engineered timber.
Glazing: All frames are factory glazed in 8.8mm Clear Acoustic Laminated glass.
Gasket colour: White.

In line with our company policy of continuous product development and improvement, Granada reserves the right to make minor alterations to specification without notice.

Approved Drawing	
	Print
Approved by :	Signature
Date :	

Drawing Title: Listed Building Consent for HS2 Secondary Glazing

Project: 34 Park Village East

Client: CSJV


Scale: As Noted **1st issue date:** 18.05.17.

Drawn by: MW **Checked:** RH

Drawing Number: P2229-PVE34-02-01-E

Rev	Date	Notes
-	18.05.17	First issue of drawings


This drawing belongs to the above company and no unauthorised copy or disclosures can be made by or to a third party and be returned whenever required.

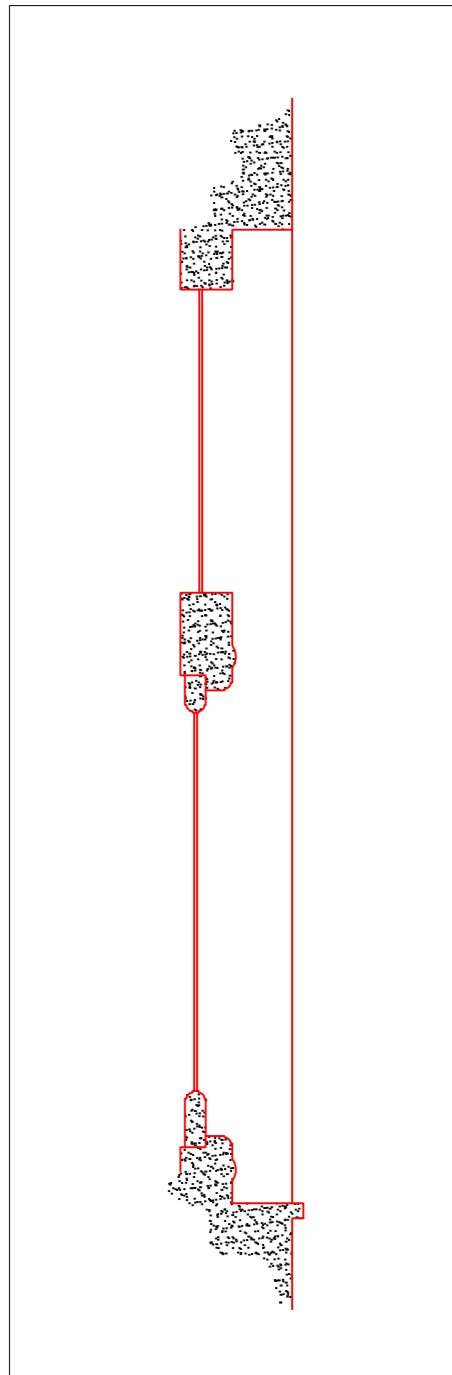


VERTICAL SECTION - PVE34-02-01
(SCALE 1:10 @ A3)



EXISTING REVEAL - PVE34-02-01

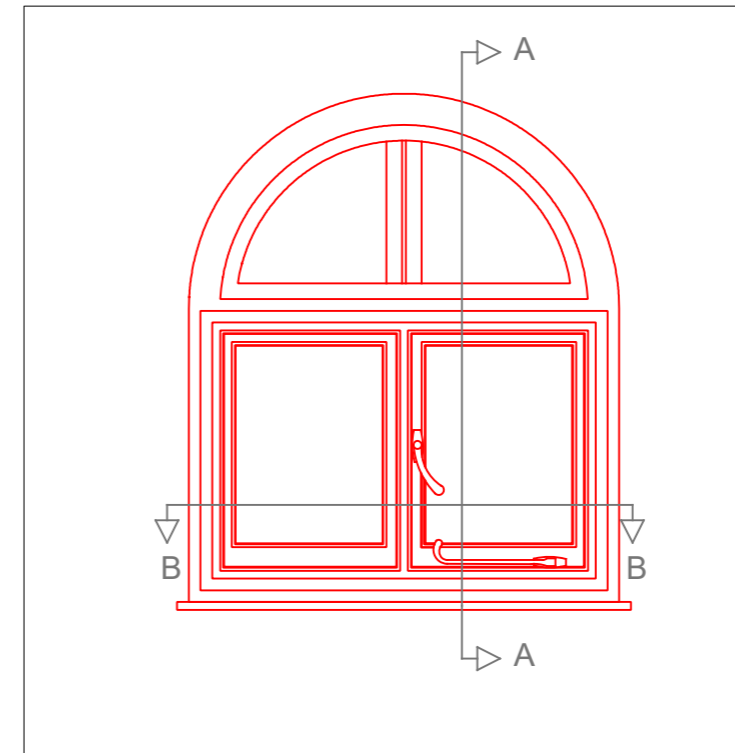

EXISTING ELEVATION - PVE34-02-01
(SCALE 1:20 @ A3)

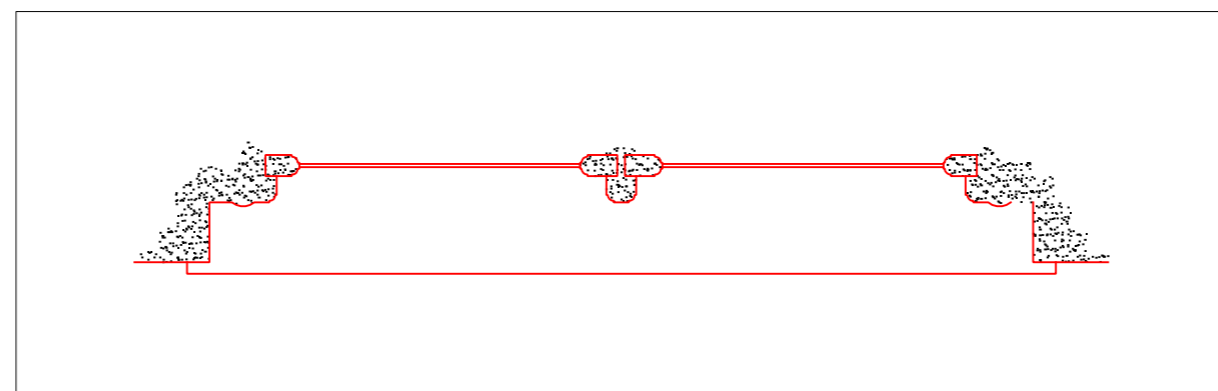

HORIZONTAL SECTION - PVE34-02-01
(SCALE 1:10 @ A3)