



EXISTING - Basement Floor Kitchen / Dining Room  
(East Facing Front Elevation)

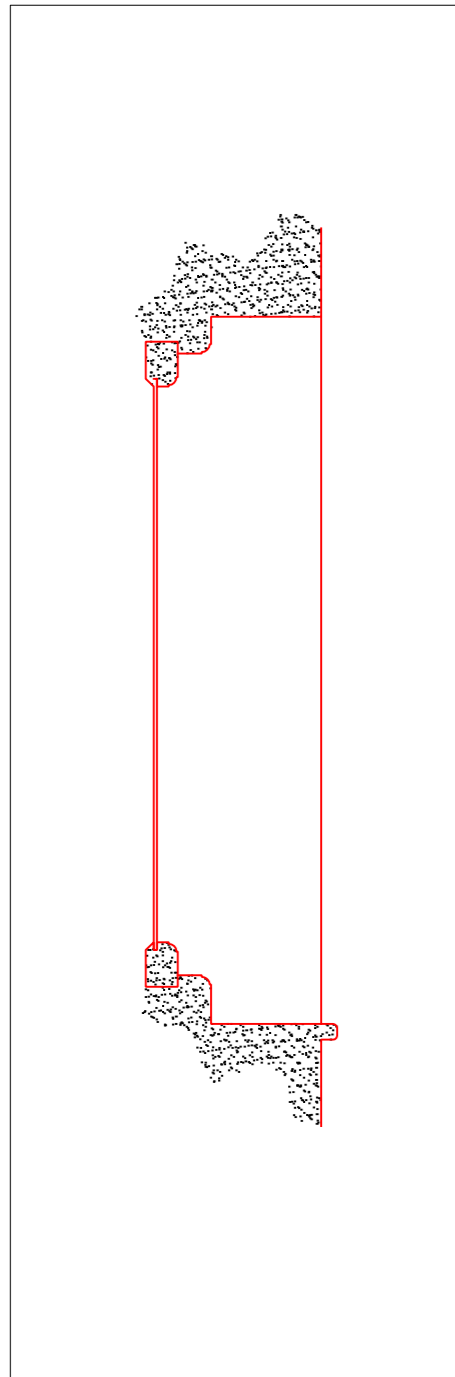


VERTICAL SECTION - PVE34-B-01  
& PVE34-B-02  
(SCALE 1:10 @ A3)



EXISTING REVEAL - PVE34-B-01 &  
PVE34-B-02

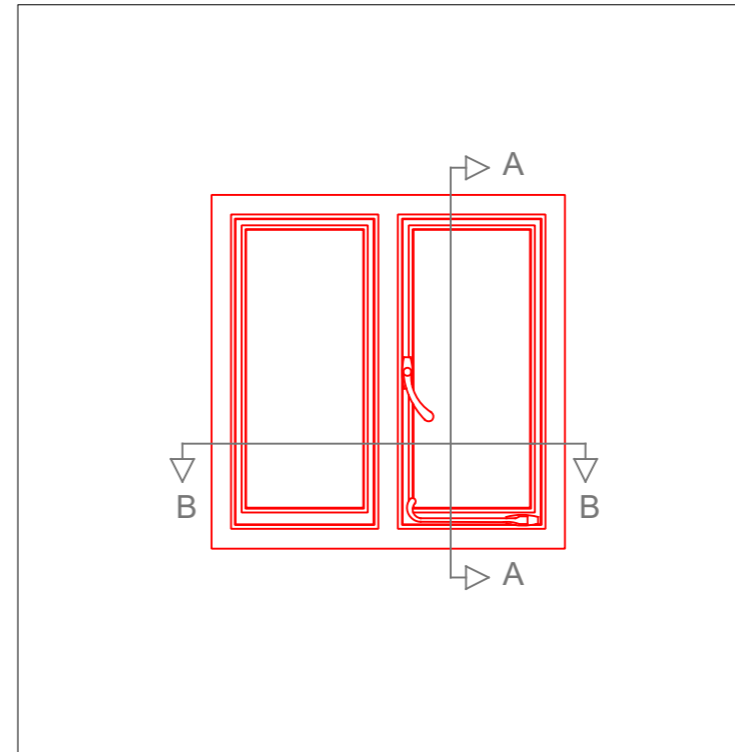

EXISTING ELEVATION - PVE34-B-01 &  
PVE34-B-02  
(SCALE 1:20 @ A3)

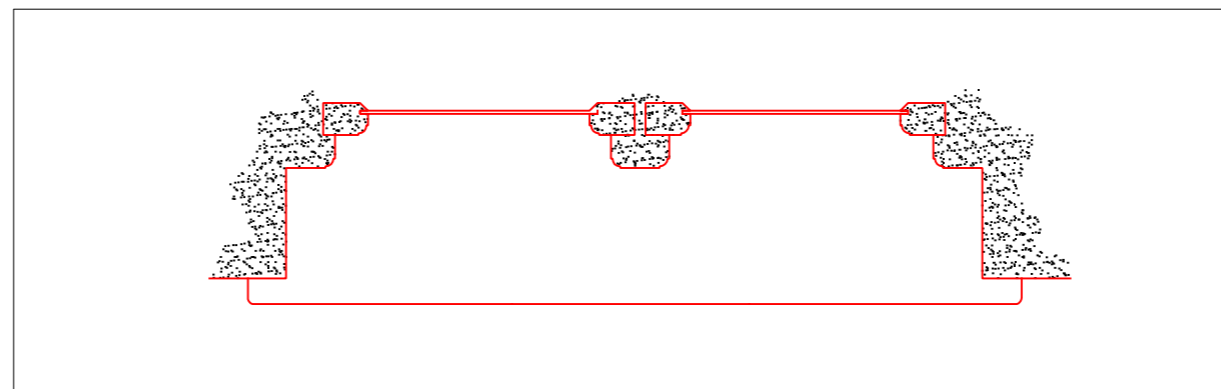

HORIZONTAL SECTION - PVE34-B-01  
& PVE34-B-02  
(SCALE 1:10 @ A3)

**Specification**

Aluminium 6063T6 alloy to BS EN 755 standard, powder coated to BS 6496 to 60 micron finish.  
Aluminium Finish: White.  
Sub-Frame: Primed high quality, environmentally certified (MTC5) engineered timber.  
Glazing: All frames are factory glazed in 8.8mm Clear Acoustic Laminated glass.  
Gasket colour: White.

In line with our company policy of continuous product development and improvement, Granada reserves the right to make minor alterations to specification without notice.

Approved Drawing	
Print	
Approved by :	Signature
Date :	

Drawing Title: Listed Building Consent for HS2 Secondary Glazing

Project: 34 Park Village East

Client: CSJV

Scale: As Noted      1st issue date: 18.05.17.

Drawn by: MW      Checked: RH

Drawing Number: P2229-PVE-B-01/02E

Rev	Date	Notes
-	18.05.17	First issue of drawings

This drawing belongs to the above company and no unauthorised copy or disclosures can be made by or to a third party and be returned whenever required.

