


This drawing is to be read in conjunction with the approved drawings and information contained in Planning and Listed Building Application references 2017/0076/L and 2016/6070/P.

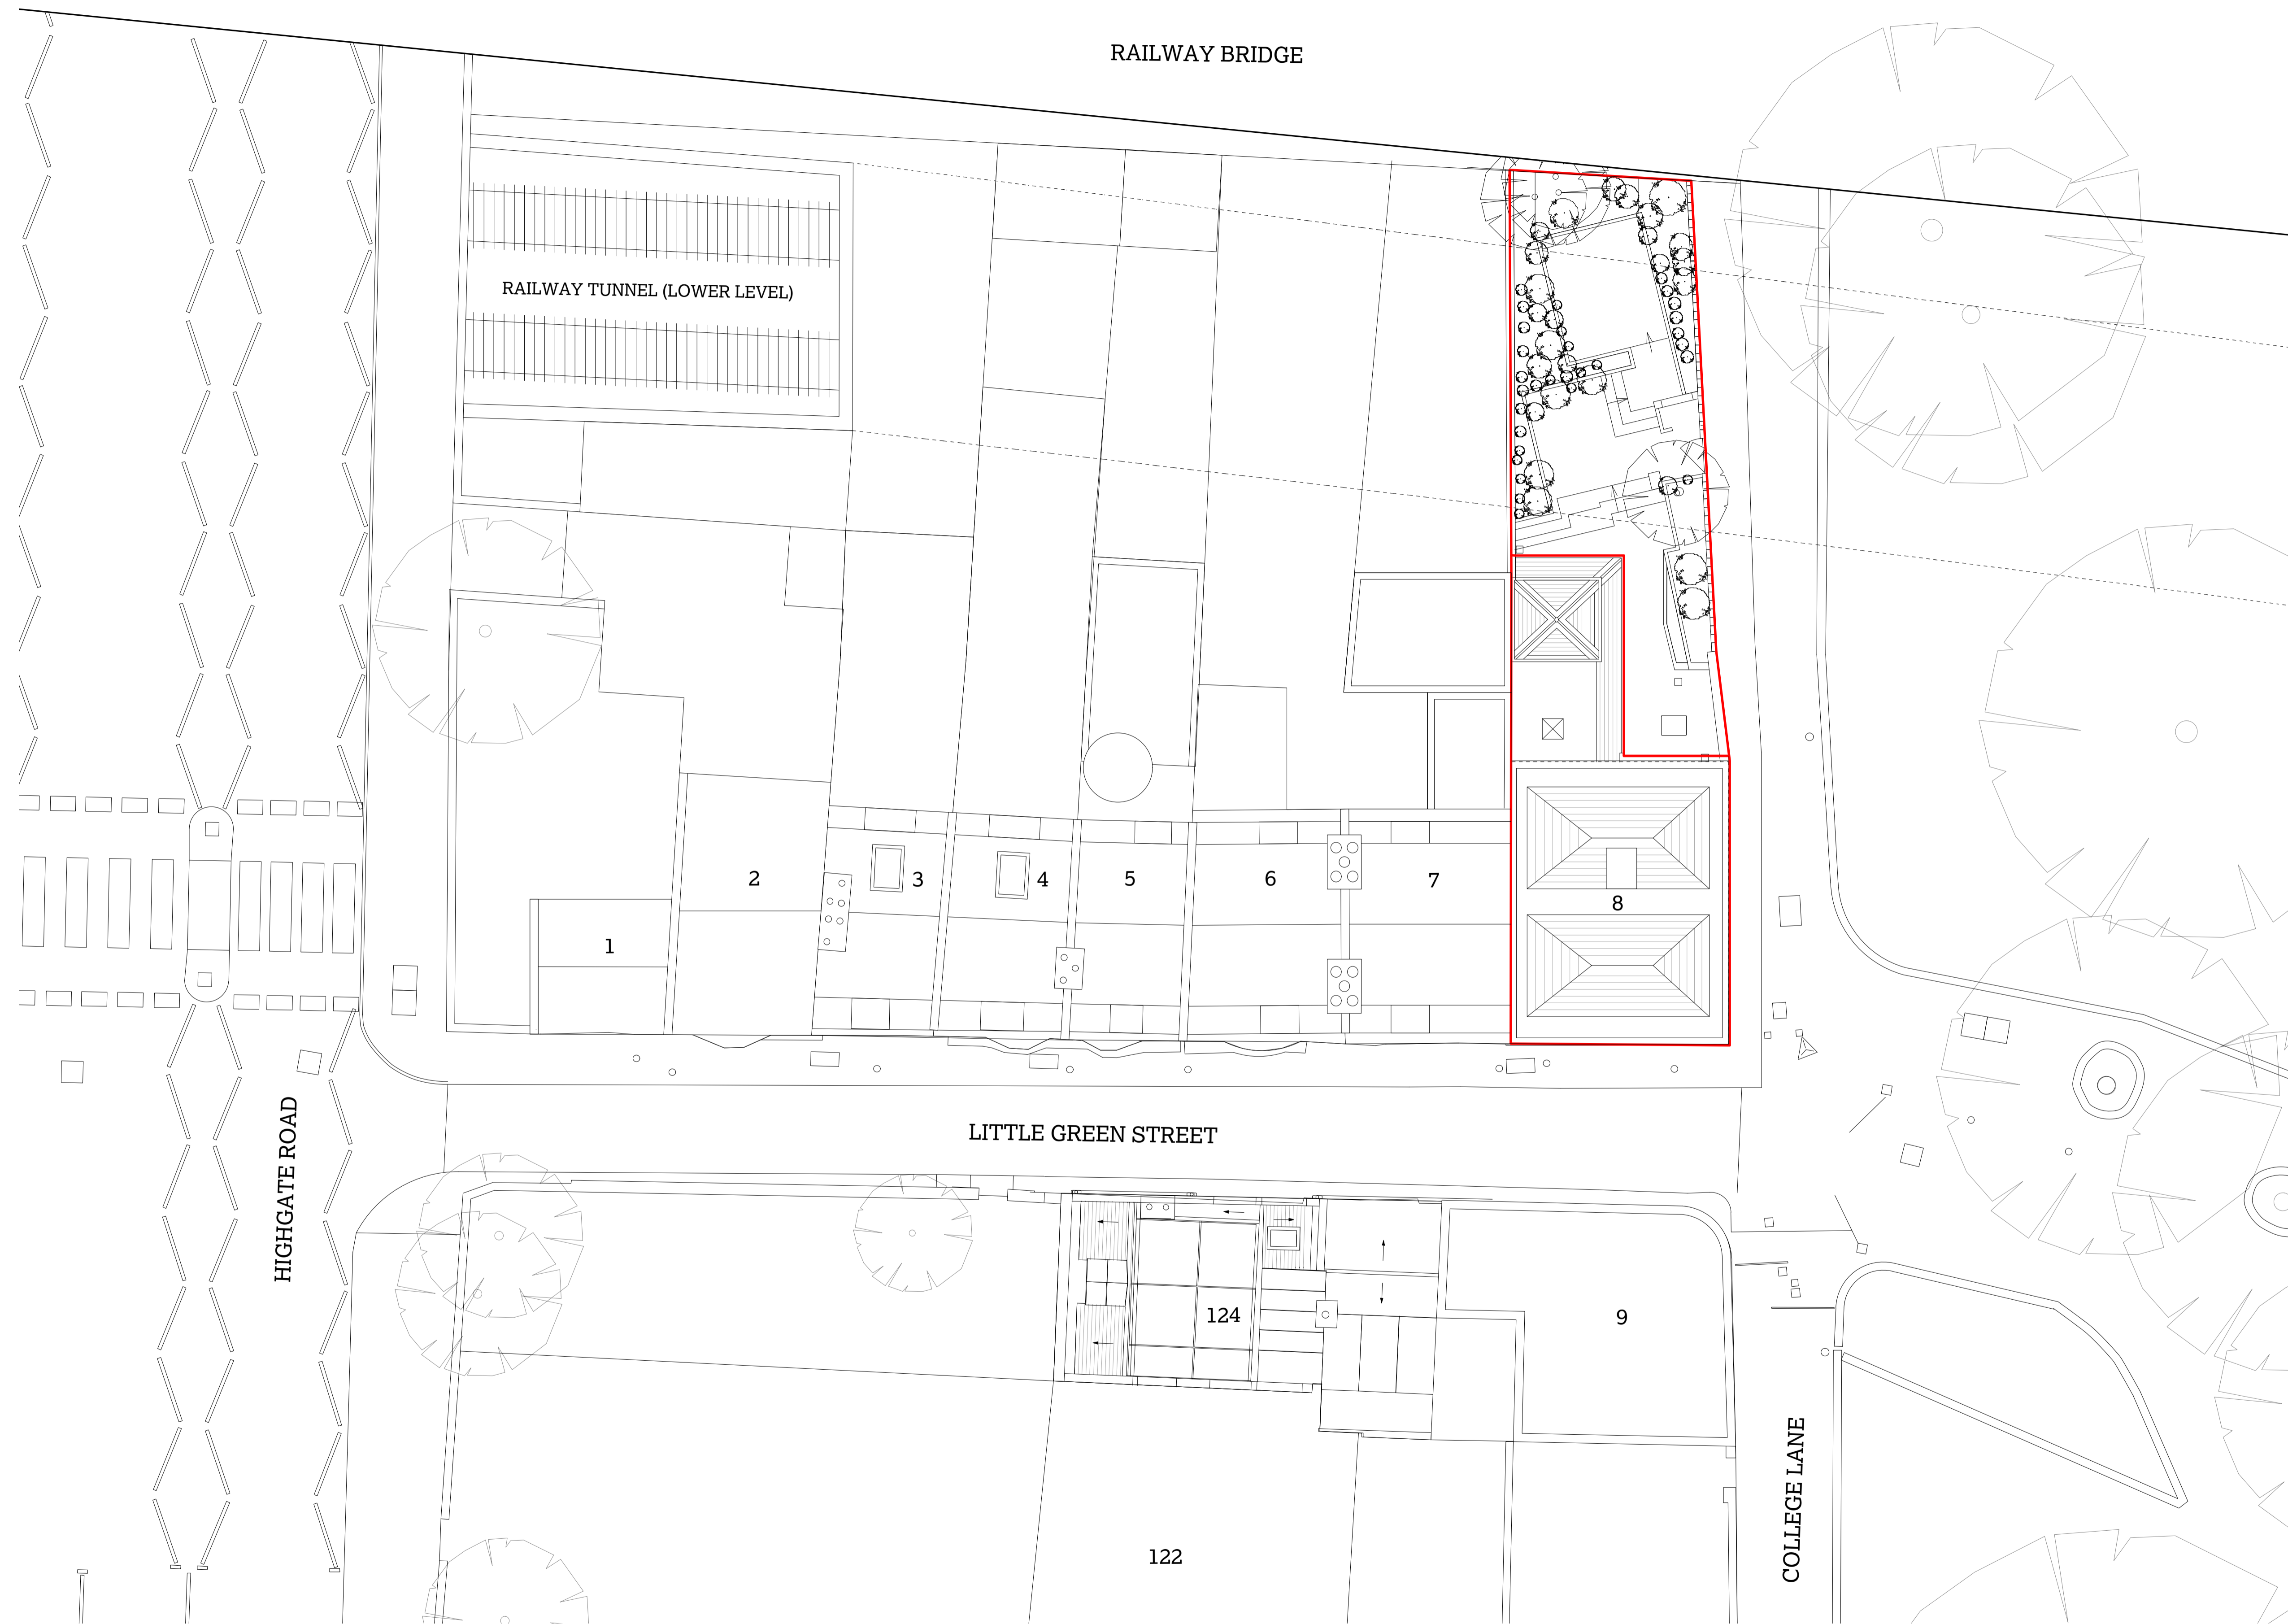

51

8 Little Green Street,  
London NW5 1BL

Jake & Stella Solomon  
Project No. 1143

51% Studios  
1A Cobham Mews, Agar Grove, London NW1 9SB  
+ 44 (0) 203 355 1205

For planning  
RIBA Stage 3

Existing site plan

Scale 1:100 @ A1 / 1:200 @ A3  
Drawn by PT/TJS, Aug 2017

Issue Notes:  
A 23/08/17 Issued for planning and listed building consent



This drawing is to be read in conjunction with the approved drawings and information contained in Planning and Listed Building Application references 2017/0076/L and 2016/6070/P.



1 Existing Little Green Street elevation (north side)  
1:100



2 Existing Little Green Street rear elevations  
1:100

51

8 Little Green Street,  
London NW5 1BL  
Jake & Stella Solomon  
Project No. 1143

51% Studios  
1A Cobham Mews, Agar Grove, London NW1 9SB  
+44 (0) 203 355 1205

For planning  
RIBA Stage 3  
Existing street  
elevations




Scale 1:100 @ A1 / 1:200 @ A3  
Drawn by PTT/S, Aug 2017

Issue Notes:  
A 23/08/17 Issued for planning and listed building consent



This drawing is to be read in conjunction with the approved drawings and information contained in Planning and Listed Building Application references 2017/0076/L and 2016/6070/P.

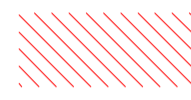**Key:**

-  Demolition of structure
-  Removal of finishes
-  Removal of fittings and fixtures

51

8 Little Green Street,  
London NW5 1BL

Jake & Stella Solomon  
Project No. 1143


51% Studios  
1A Cobham Mews, Agar Grove, London NW1 9SB  
+ 44 (0) 203 355 1205

For planning  
RIBA Stage 3

Existing roof plan


Scale 1:50 @ A1 / 1:100 @ A3  
Drawn by PTT/S, Aug 2017

Issue Notes:  
A 23/08/17 Issued for planning and listed building consent

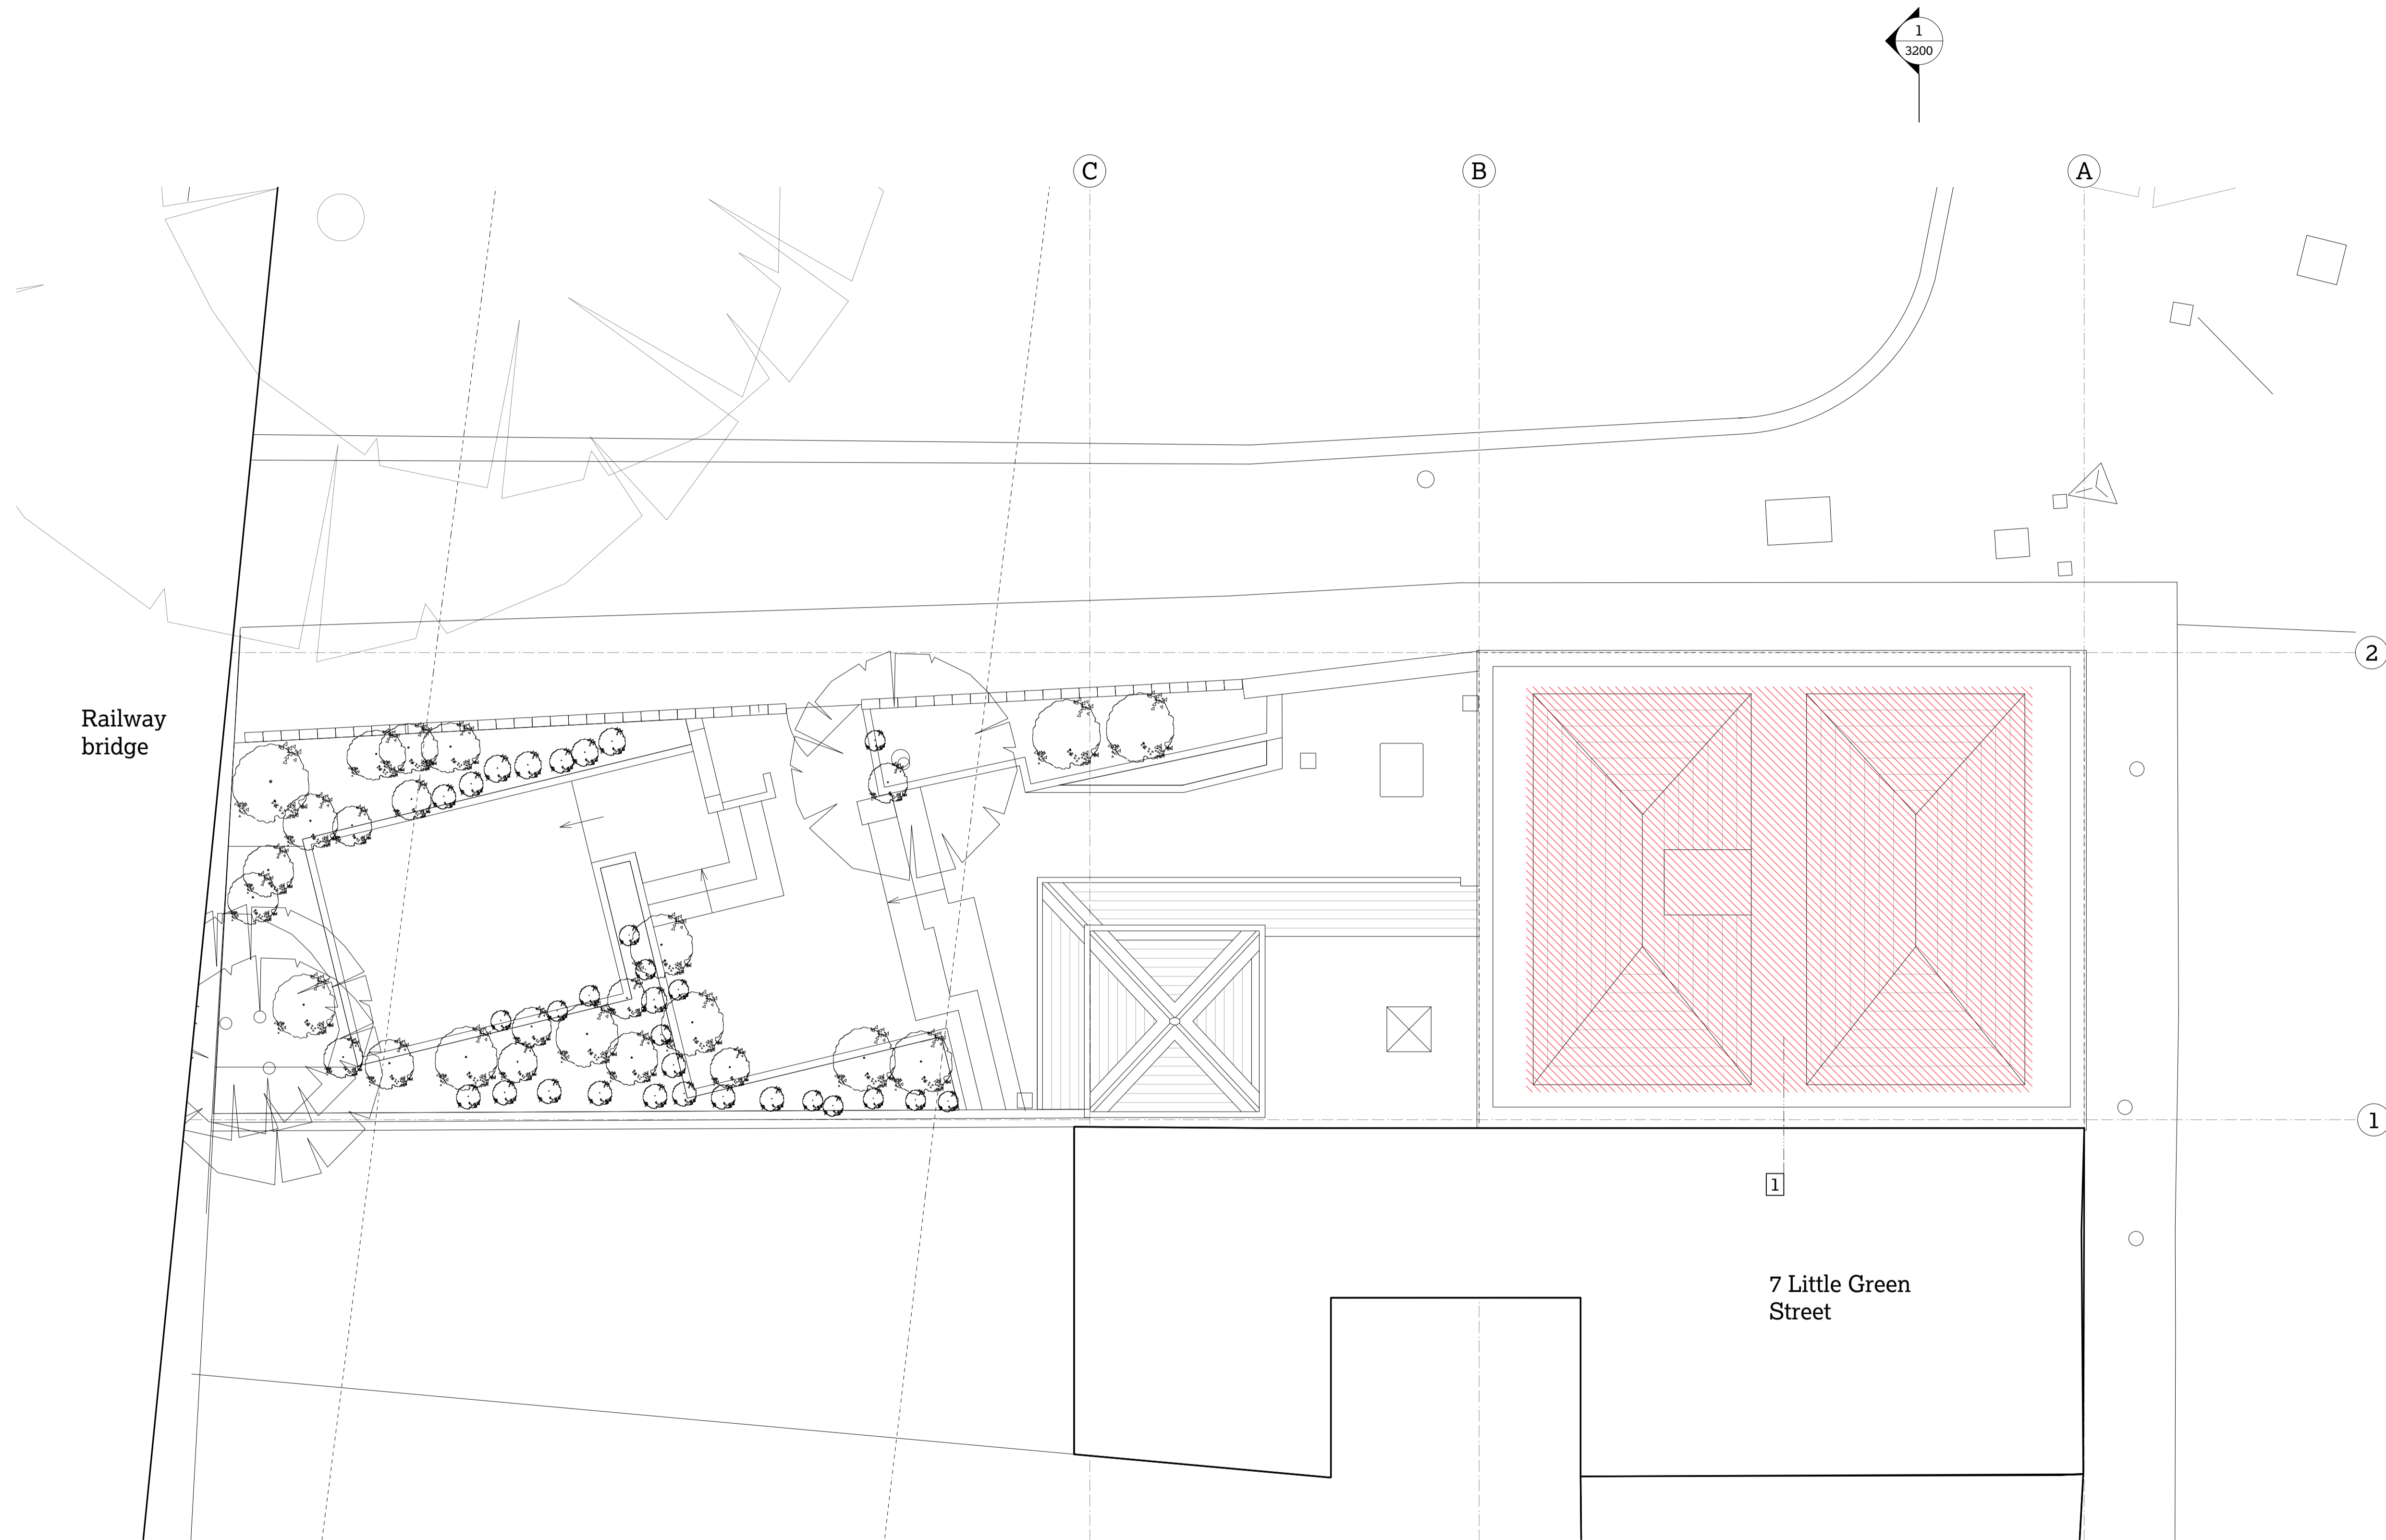



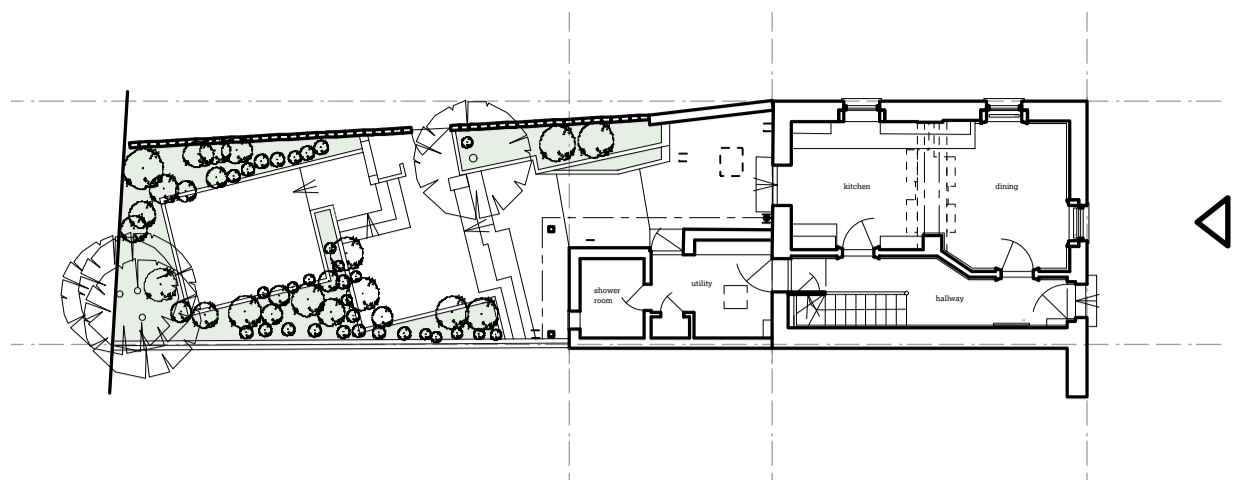


This drawing is to be read in conjunction with the approved drawings and information contained in Planning and Listed Building Application references 2017/0076/L and 2016/6070/P.



Key:

-  Demolition of structure
-  Removal of finishes
-  Removal of fittings and fixtures

51

8 Little Green Street,  
London NW5 1BL

Jake & Stella Solomon  
Project No. 1143

51% Studios  
1A Cobham Mews, Agar Grove, London NW1 9SB  
+ 44 (0) 203 355 1205

For planning  
RIBA Stage 3


Existing front elevation

Scale 1:50 @ A1 / 1:100 @ A3  
Drawn by PT/TS, Aug 2017


Issue Notes:  
A 23/08/17 Issued for planning and listed building consent

1 Existing front elevation  
1:50

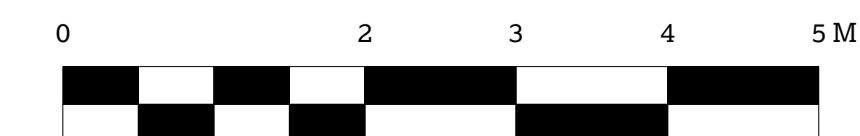


1 Remove existing roof including structure.

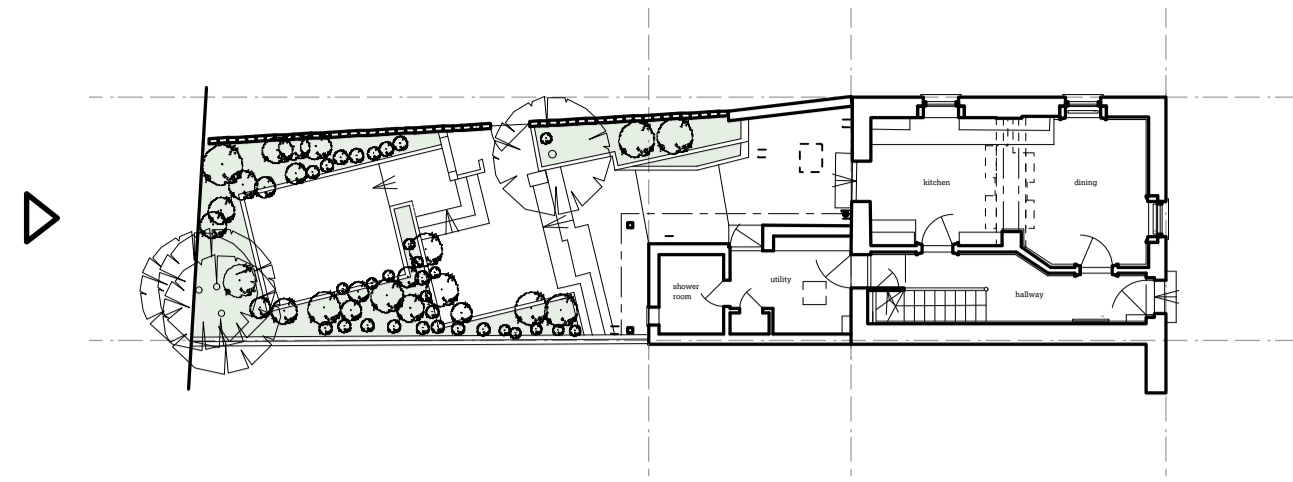

This drawing is to be read in conjunction with the approved drawings and information contained in Planning and Listed Building Application references 2017/0076/L and 2016/6070/P.

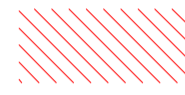

Key:

-  Demolition of structure
-  Removal of finishes
-  Removal of fittings and fixtures

51

8 Little Green Street,  
London NW5 1BL

Jake & Stella Solomon  
Project No. 1143

51% Studios  
1A Cobham Mews, Agar Grove, London NW1 9SB  
+ 44 (0) 203 355 1205


For planning  
RIBA Stage 3  
Existing rear elevation

Scale 1:50 @ A1 / 1:100 @ A3  
Drawn by PT/TS, Aug 2017

Issue Notes:  
A 23/08/17 Issued for planning and listed building consent

1 Existing rear elevation  
1:50

1 Remove existing roof including structure.

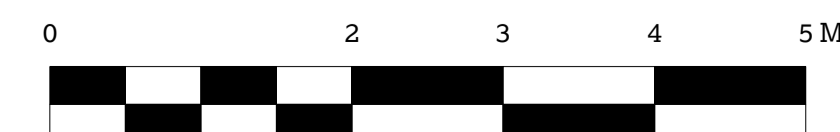




3101

A



This drawing is to be read in conjunction with the approved drawings and information contained in Planning and Listed Building Application references 2017/0076/L and 2016/6070/P.

Key:

-  Demolition of structure
-  Removal of finishes
-  Removal of fittings and fixtures

51

8 Little Green Street,  
London NW5 1BL

Jake & Stella Solomon  
Project No. 1143


51% Studios  
1A Cobham Mews, Agar Grove, London NW1 9SB  
+44 (0) 203 355 1205

For planning  
RIBA Stage 3  
Existing east elevation

Scale 1:50 @ A1 / 1:100 @ A3  
Drawn by PVT/S, Aug 2017


Issue Notes:

- A 23/08/17 Issued for planning and listed building consent

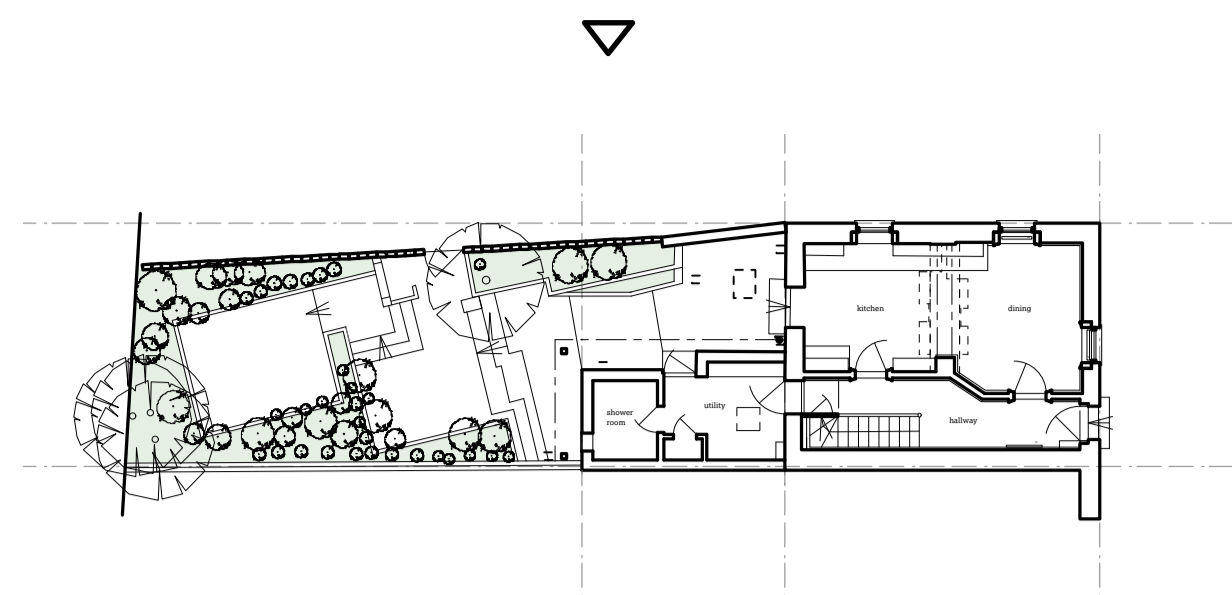

1 Existing east elevation  
1:50



1 Remove existing roof including structure and existing roof access dormer.

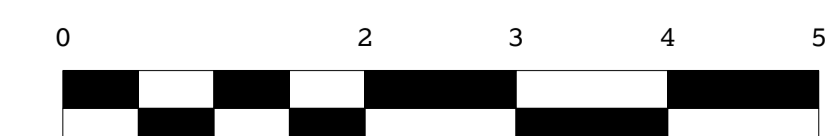

3102

A



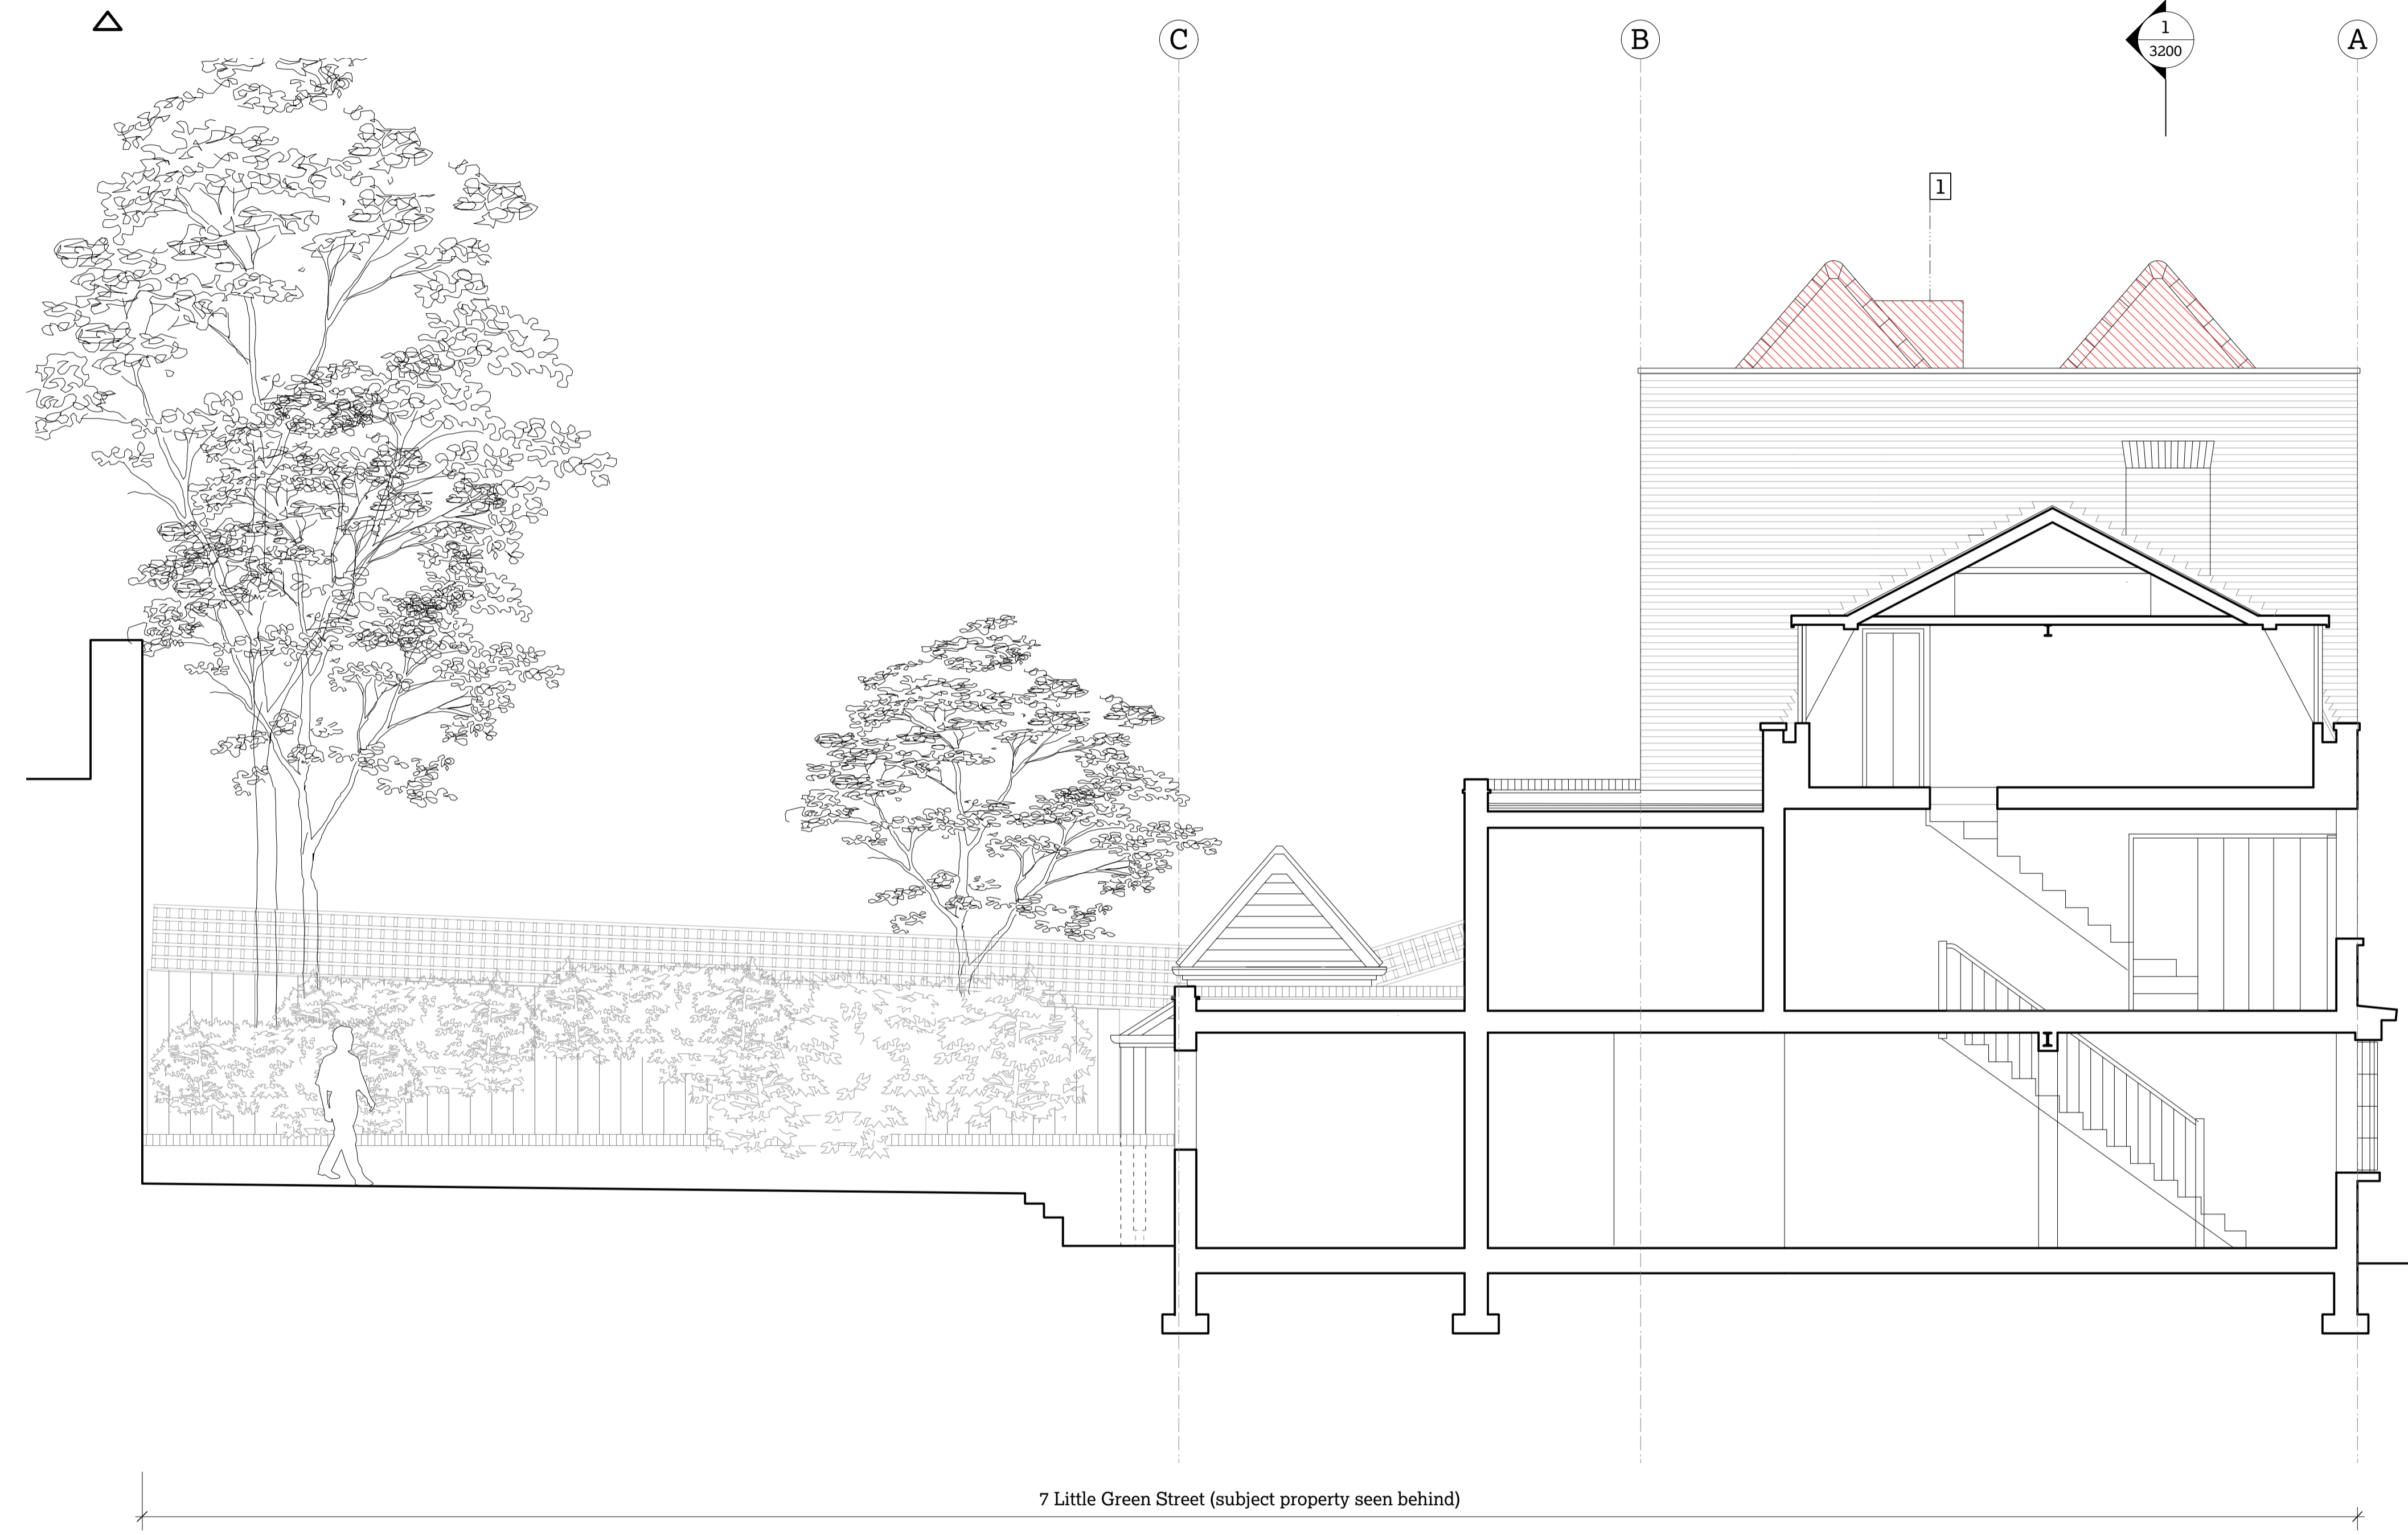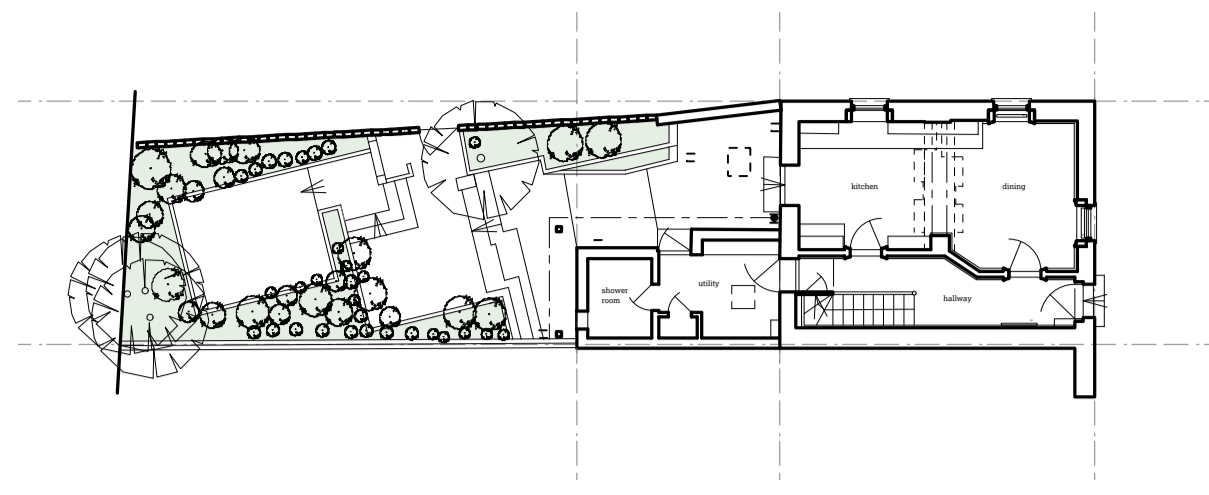

© 51% Studios Ltd. Reproduction in whole or in part is forbidden without written permission of 51% Studios Limited.

All dimensions are to be checked on site before any work proceeds. Do not scale this drawing but use only figured dimensions. Any errors or omissions are to be reported to 51%.

The Contractor shall submit full size drawings and specifications to 51% for approval, without which, manufacture shall not commence.

This drawing is to be read in conjunction with all the relevant consultants' and/or specialists' drawings/documents, and any discrepancies or variations are to be notified to 51% before work commences.

For further information please see other drawings and documents enclosed with this drawing. For information on Structure use Engineer's drawings. For further information on Services use Engineer's and/or Contractor's drawings.

This drawing is to be read in conjunction with the approved drawings and information contained in Planning and Listed Building Application references 2017/0076/L and 2016/6070/P.

- Key:**
- Demolition of structure
  - Removal of finishes
  - Removal of fittings and fixtures

51

8 Little Green Street,  
London NW5 1BL  
Jake & Stella Solomon  
Project No. 1143

51% Studios  
1A Cobham Mews, Agar Grove, London NW1 9SB  
+ 44 (0) 203 355 1205


For planning  
RIBA Stage 3  
Existing west  
elevation

Scale 1:50 @ A1 / 1:100 @ A3  
Drawn by PT/TS, Aug 2017

Issue Notes:  
A 23/08/17 Issued for planning and listed building consent



1 Existing west elevation  
1:50

1 Remove existing roof including structure and existing roof access dormer.

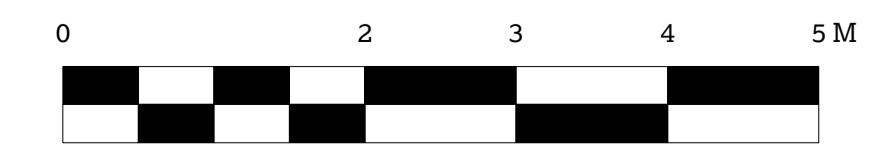




3103 A

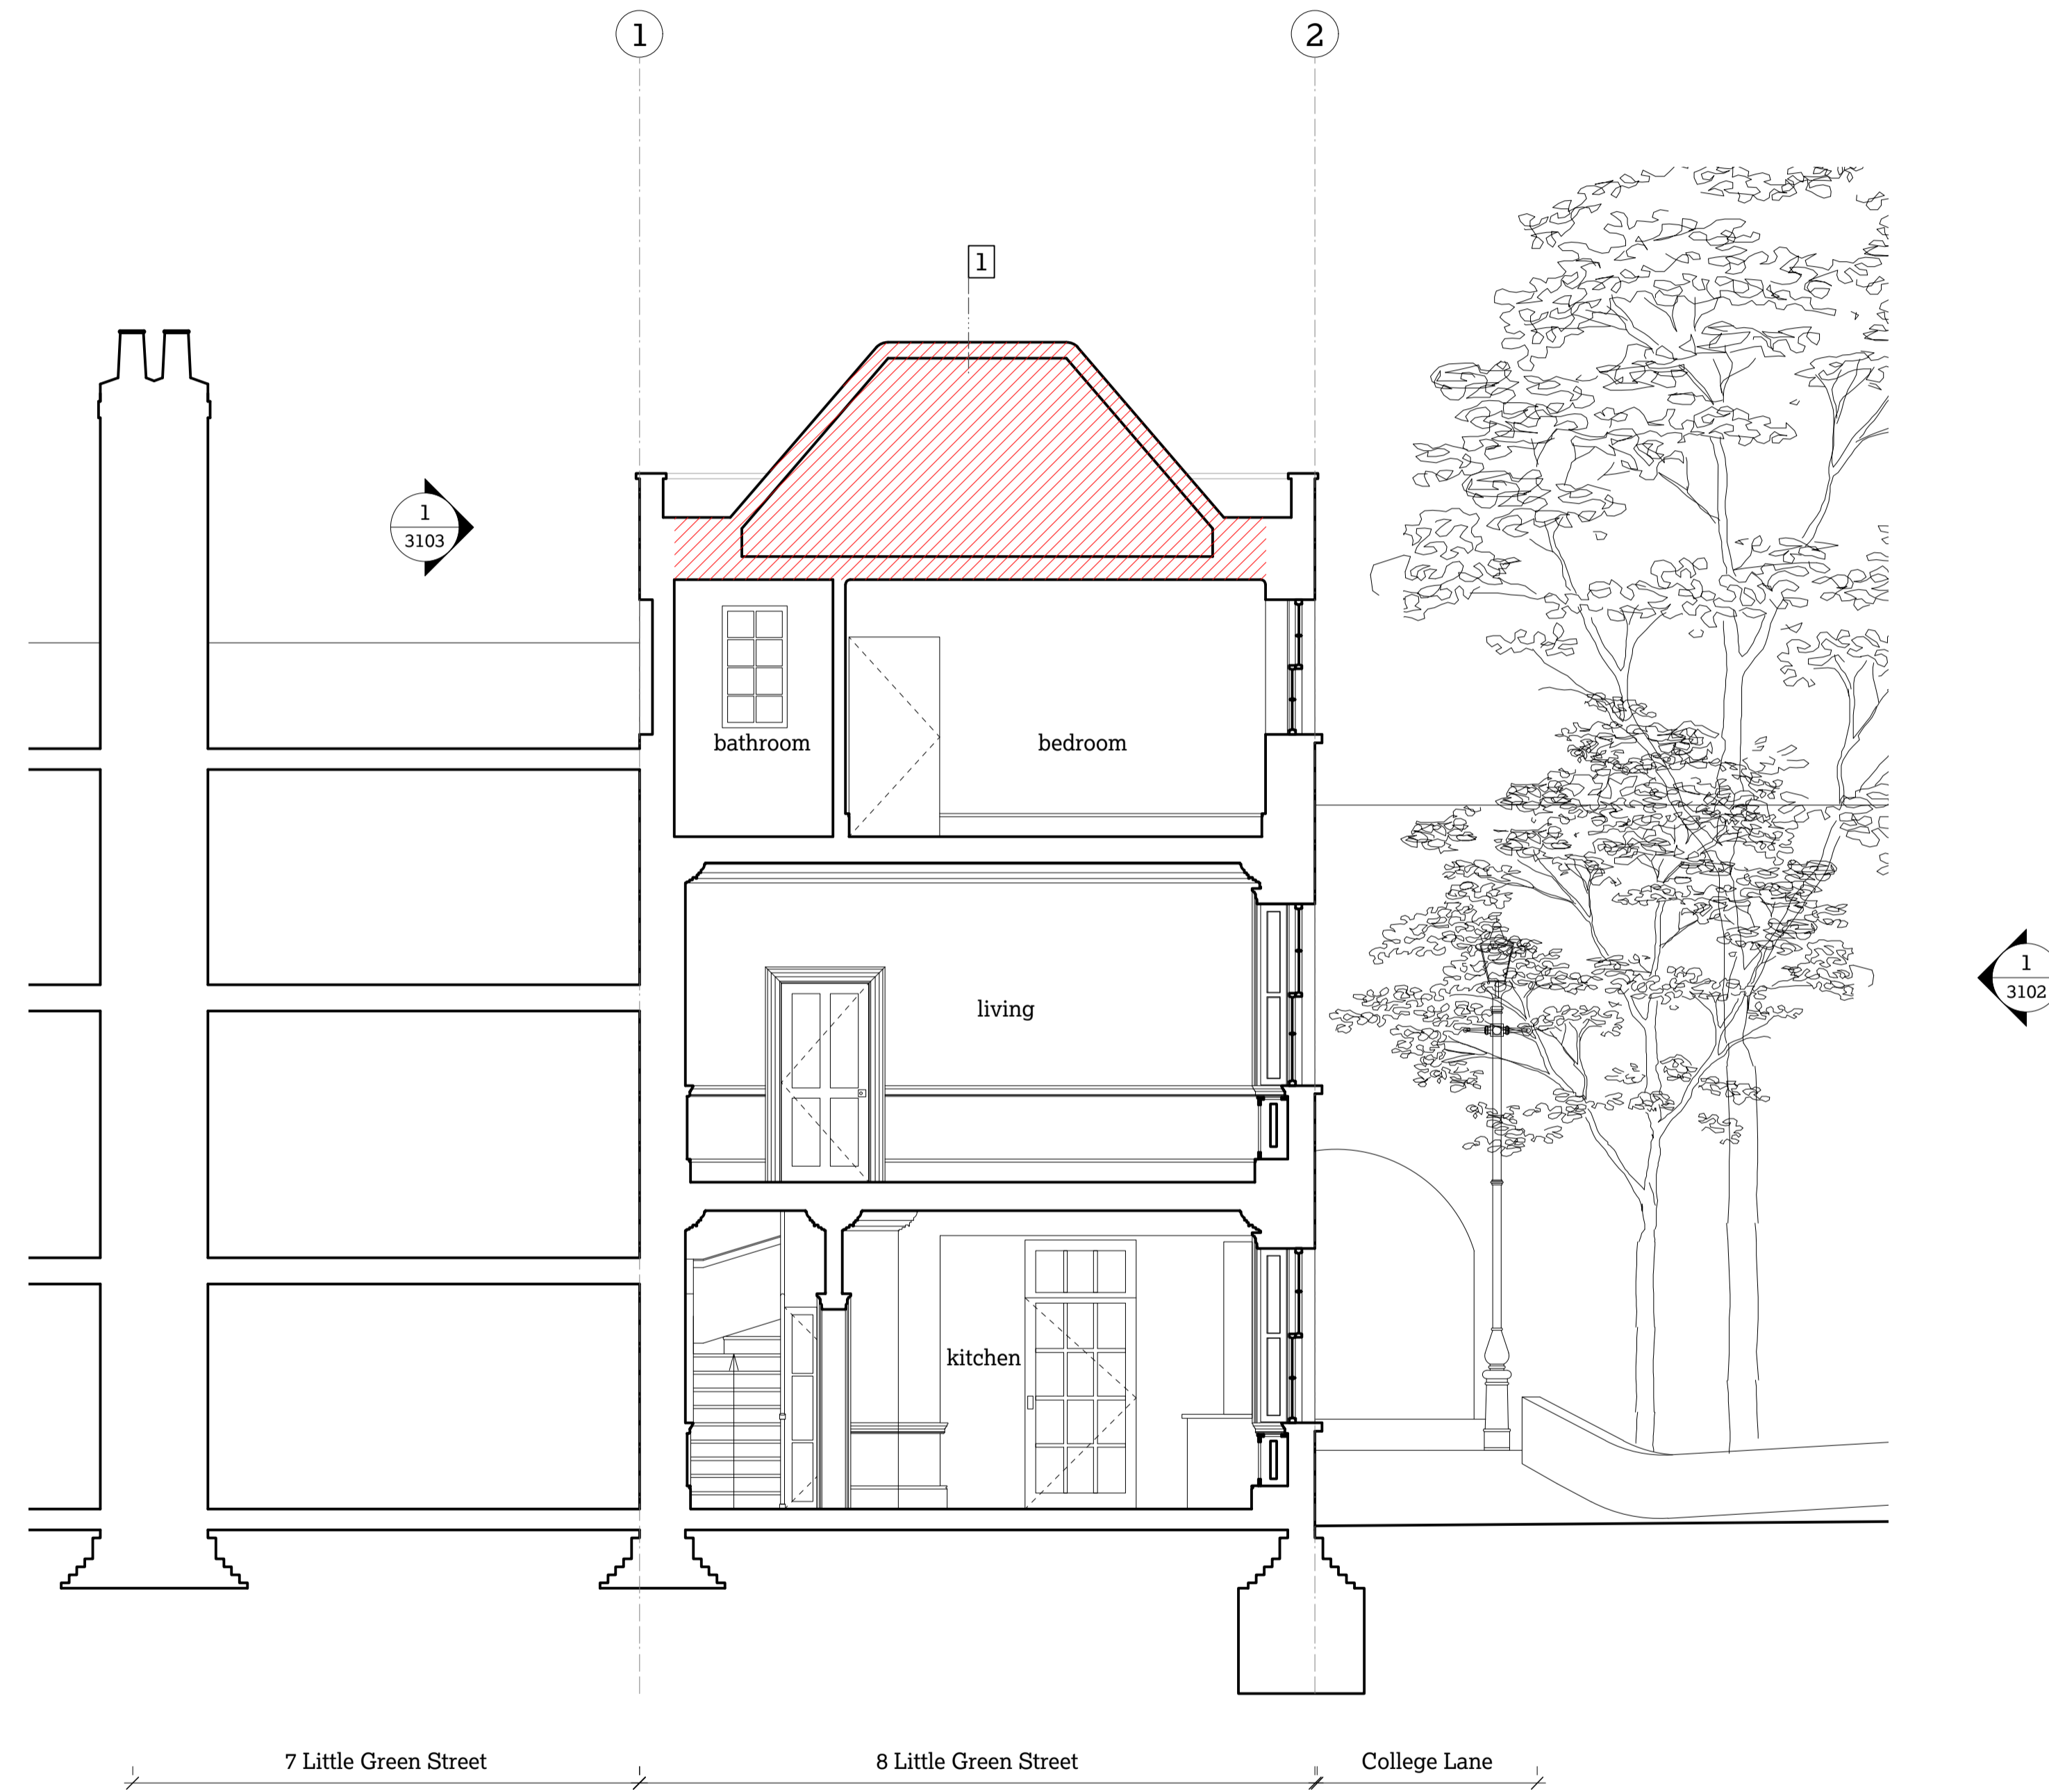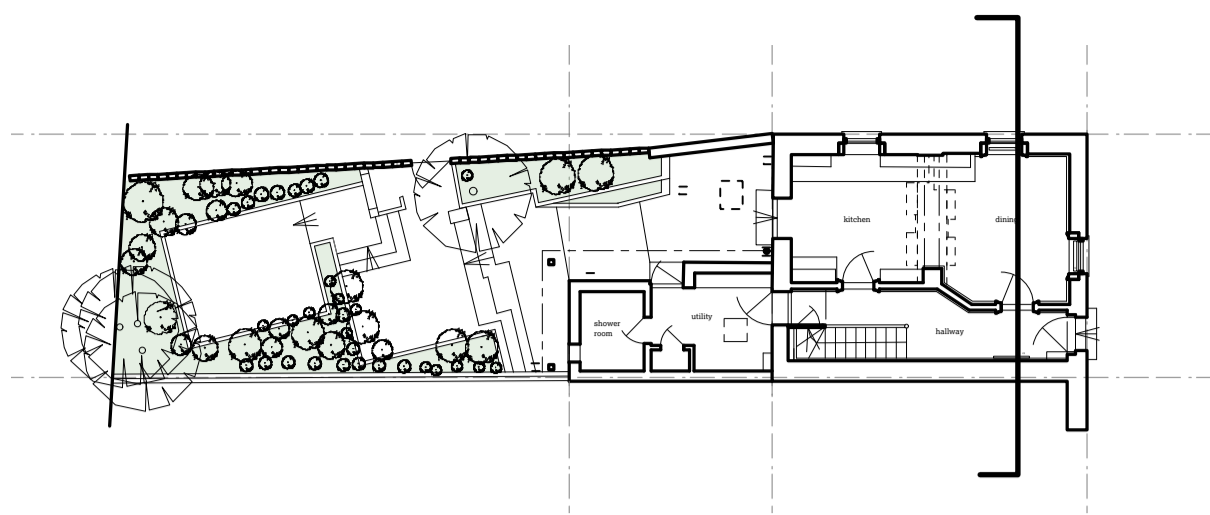This drawing is to be read in conjunction with the approved drawings and information contained in Planning and Listed Building Application references 2017/0076/L and 2016/6070/P.



**Key:**

-  Demolition of structure
-  Removal of finishes
-  Removal of fittings and fixtures

51

8 Little Green Street,  
London NW5 1BL

Jake & Stella Solomon  
Project No. 1143

51% Studios  
1A Cobham Mews, Agar Grove, London NW1 9SB  
+ 44 (0) 203 355 1205

For planning  
RIBA Stage 3

Existing section 1

Scale 1:50 @ A1 / 1:100 @ A3  
Drawn by PT/TS, Aug 2017

Issue Notes:  
A 23/08/17 Issued for planning and listed building consent

