






APPROXIMATE NORTH

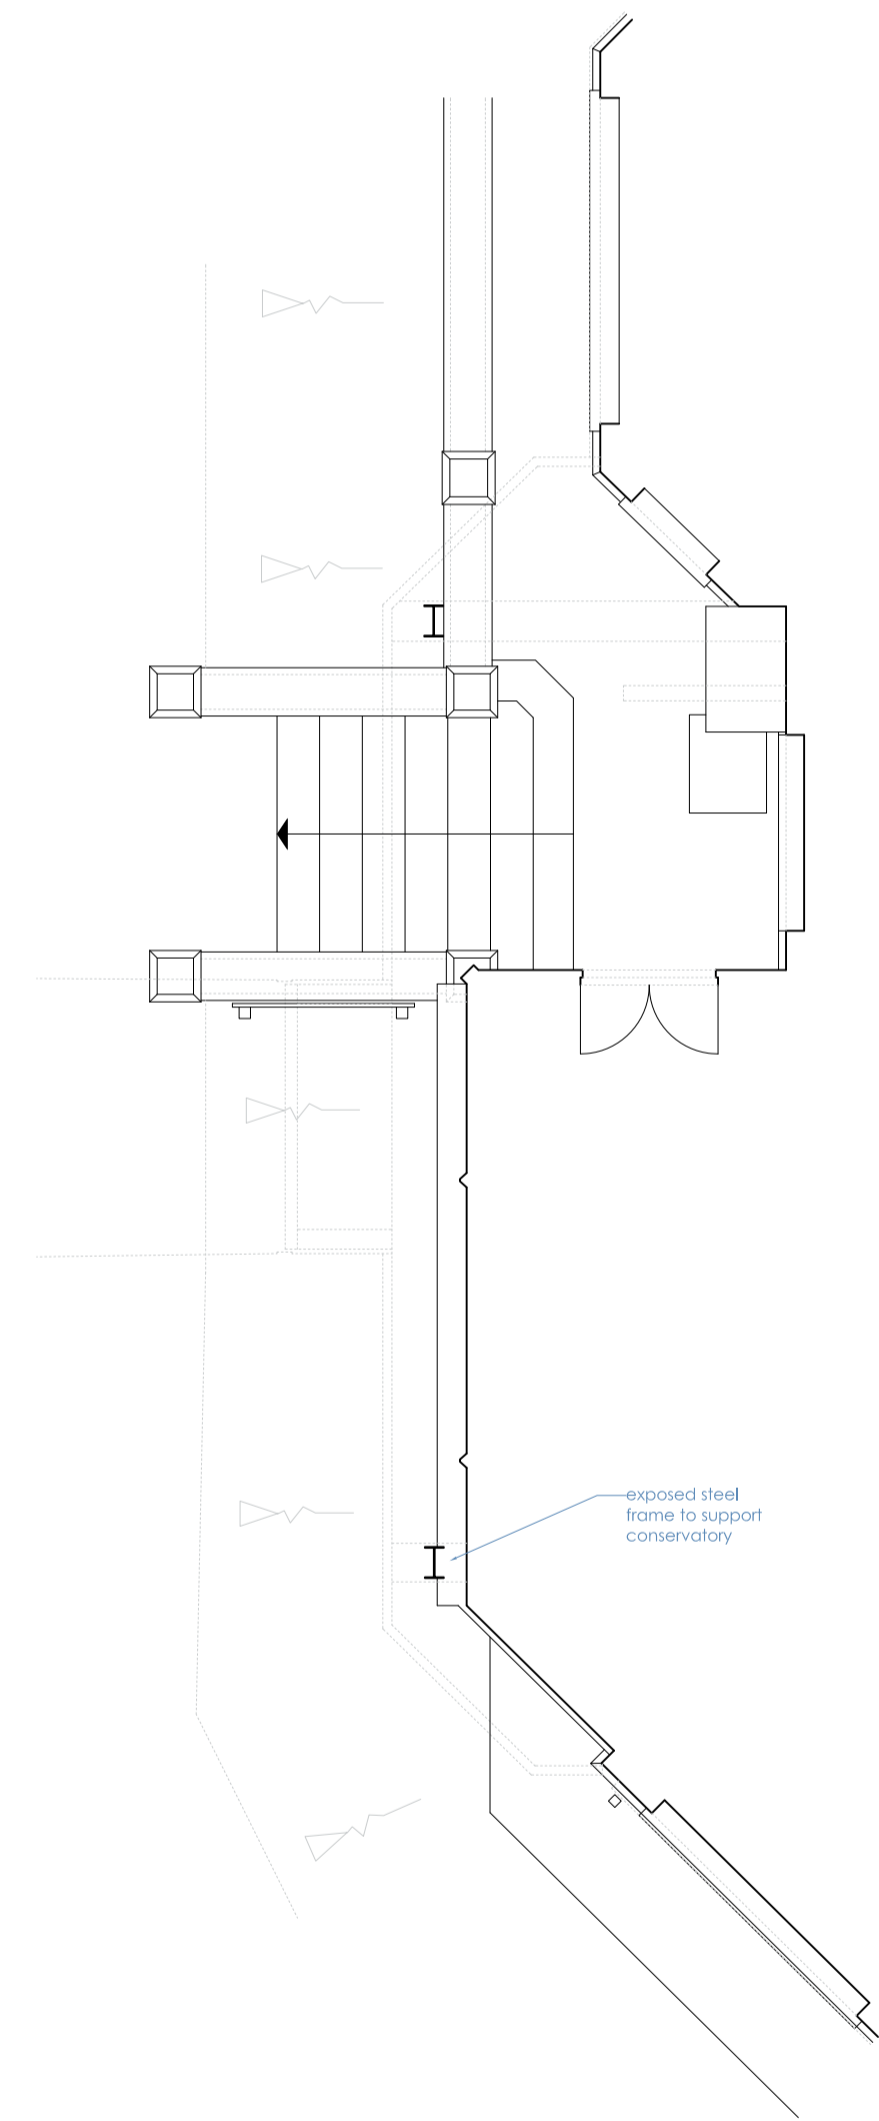

1 Proposed Lower Ground Floor Rear Lightwell Plan
Scale: 1:50 @ A1 & 1:100 @ A3

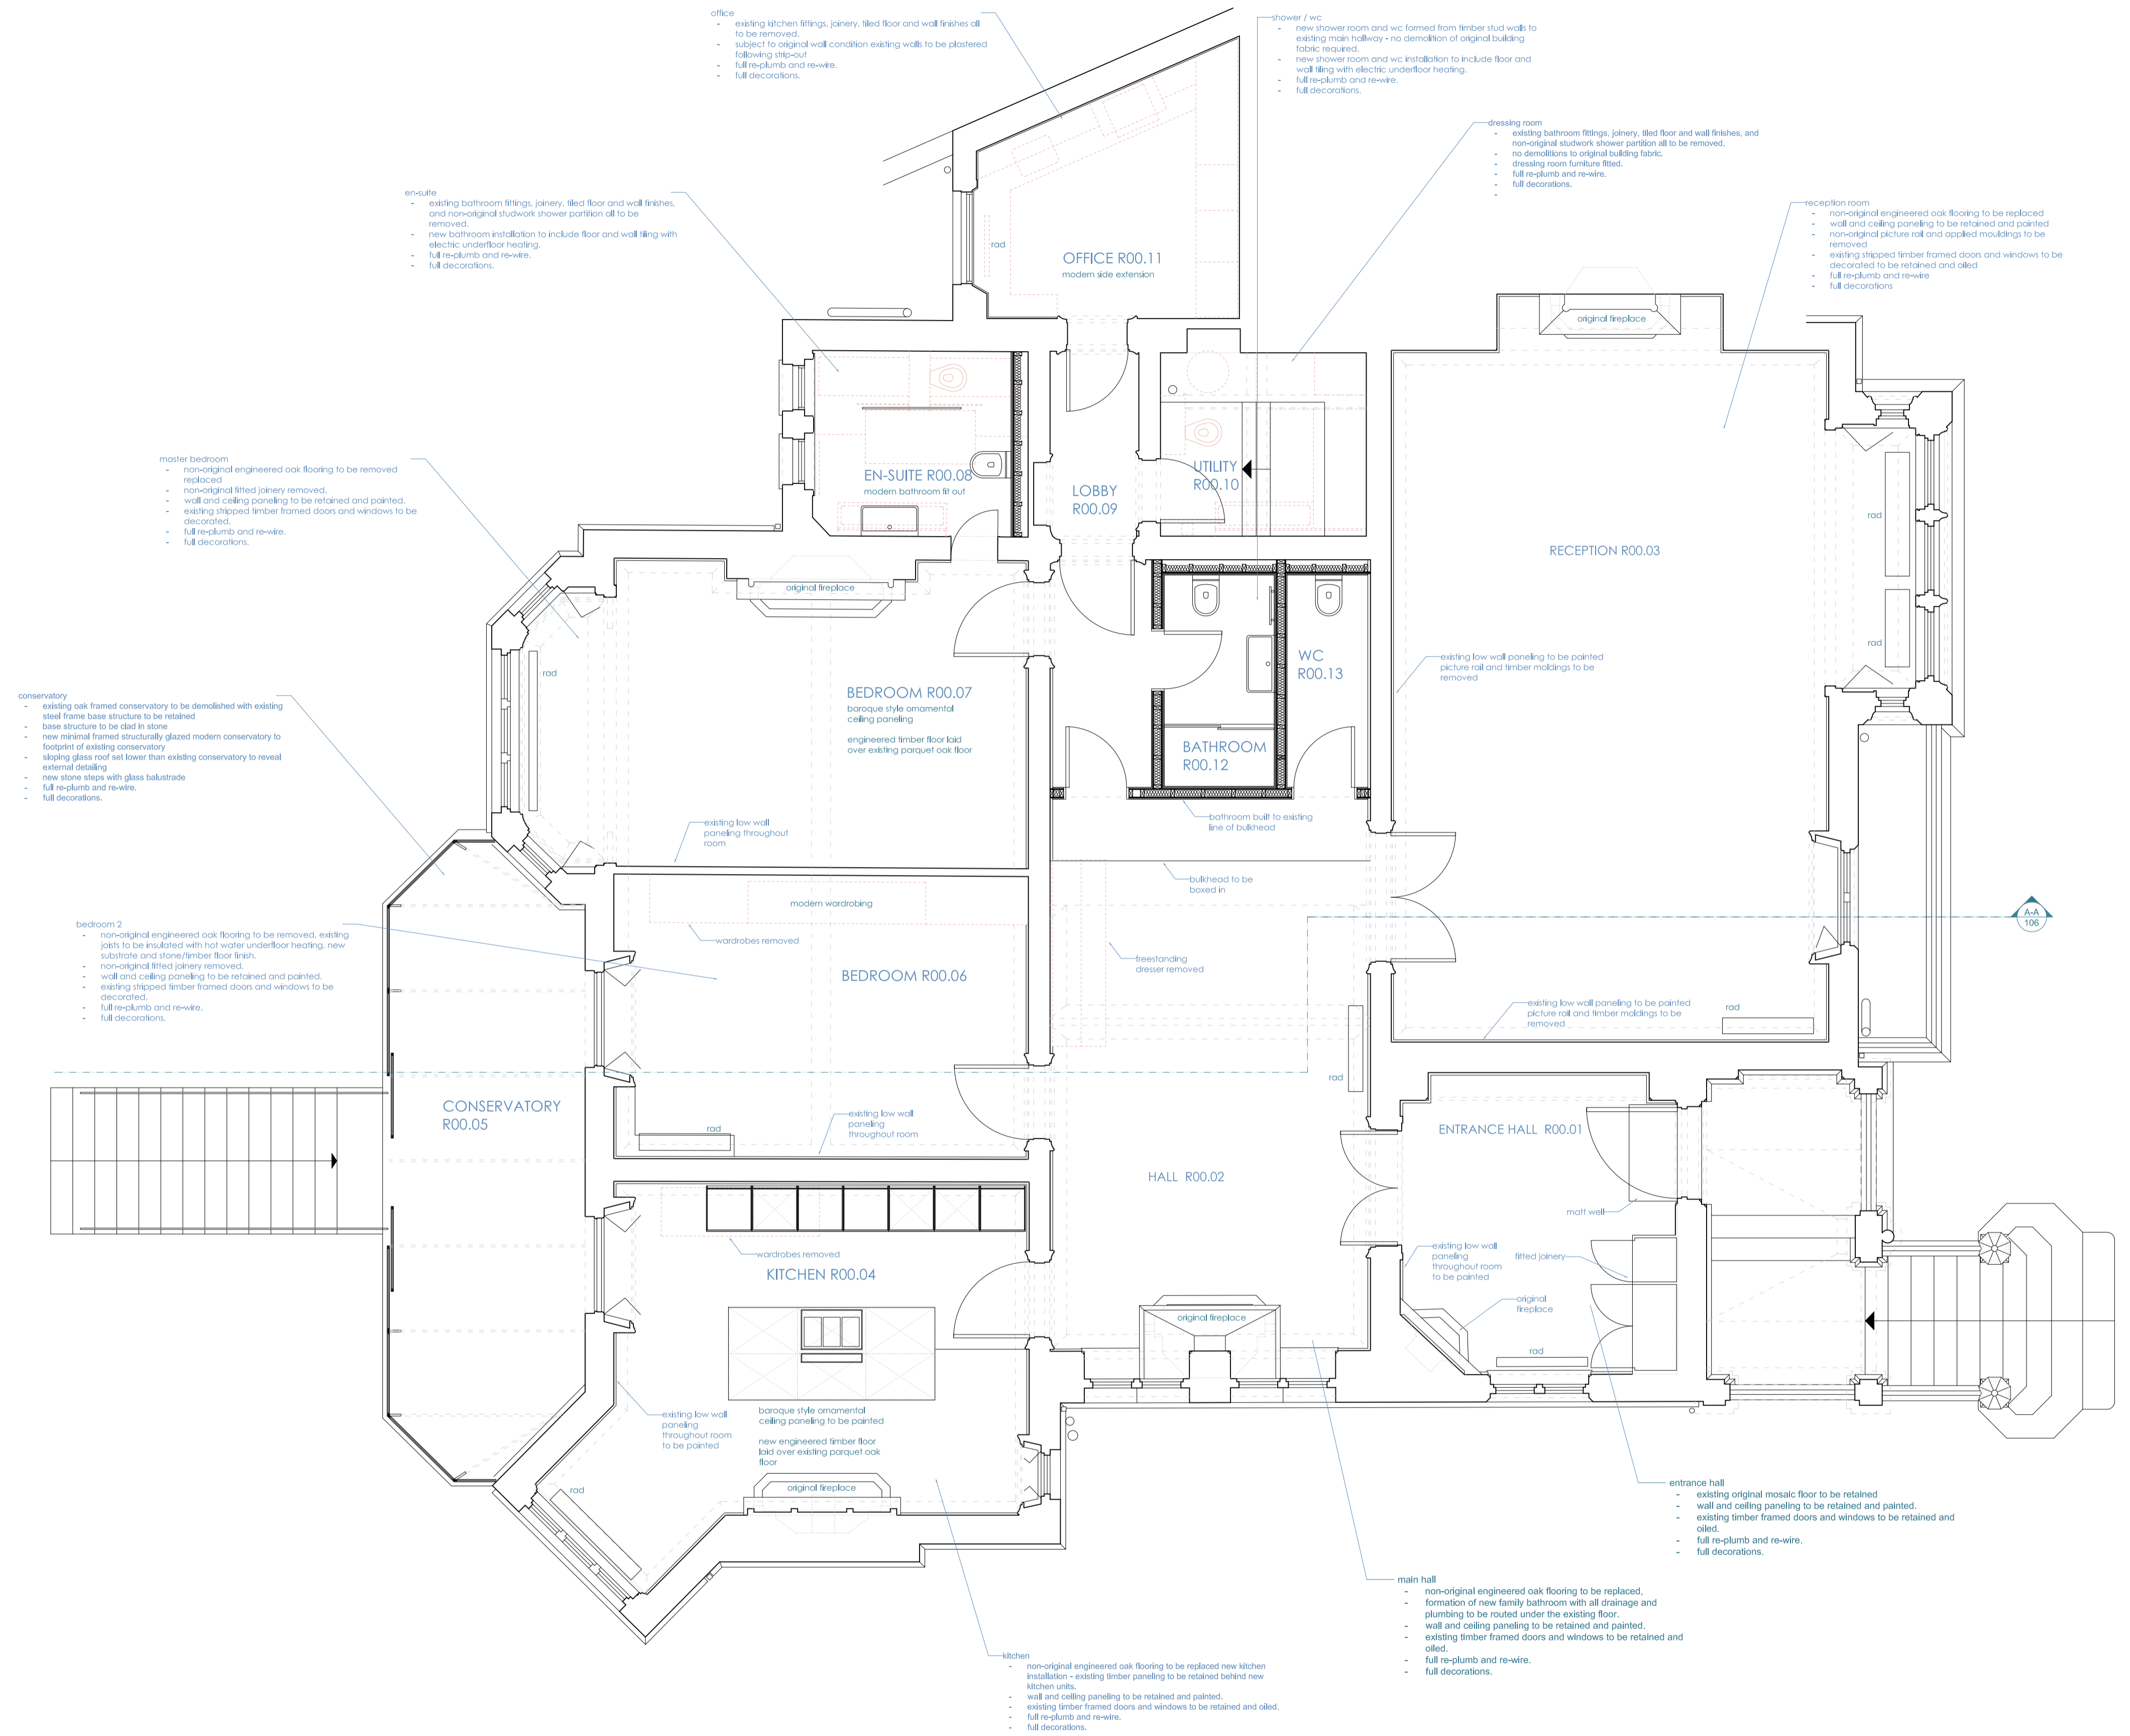

2 Proposed Raised Ground Floor Plan
Scale: 1:50 @ A1 & 1:100 @ A3

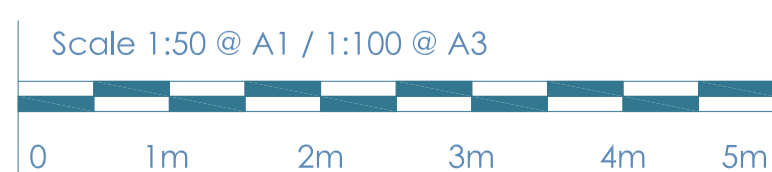

Rev.	Date	Remarks	Client:	Drawing Number:
			Flat 4, 55 Fitzjohns Avenue, London NW3 6PH	5879/10
			Proposed Raised Ground Floor Plan	Revision:
				Date: 08/06/17
				Status: Planning