

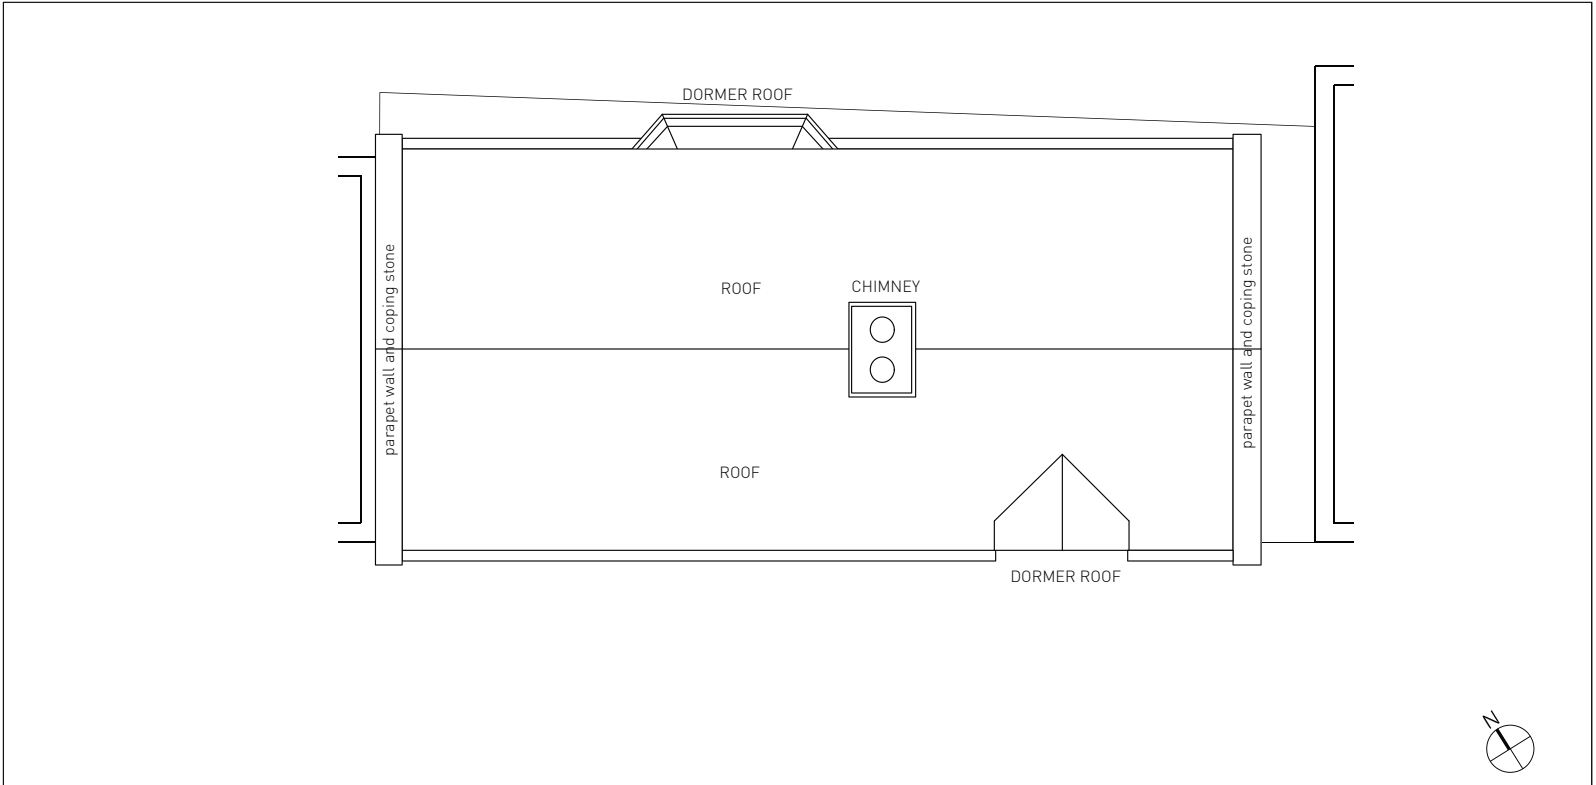



Copyright Peter Morris Architects  
 NOTES:  
 Any discrepancies on this drawing with other contract documents to be reported immediately to the Contract Administrator for clarification.  
 NOTES:  
 ALL NOTES IN RED INDICATE A REVISION TO THE ORIGINAL PLANNING PERMISSION

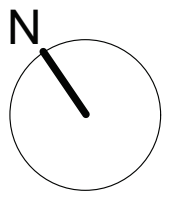

EXISTING ROOF FLOOR PLAN 1:100

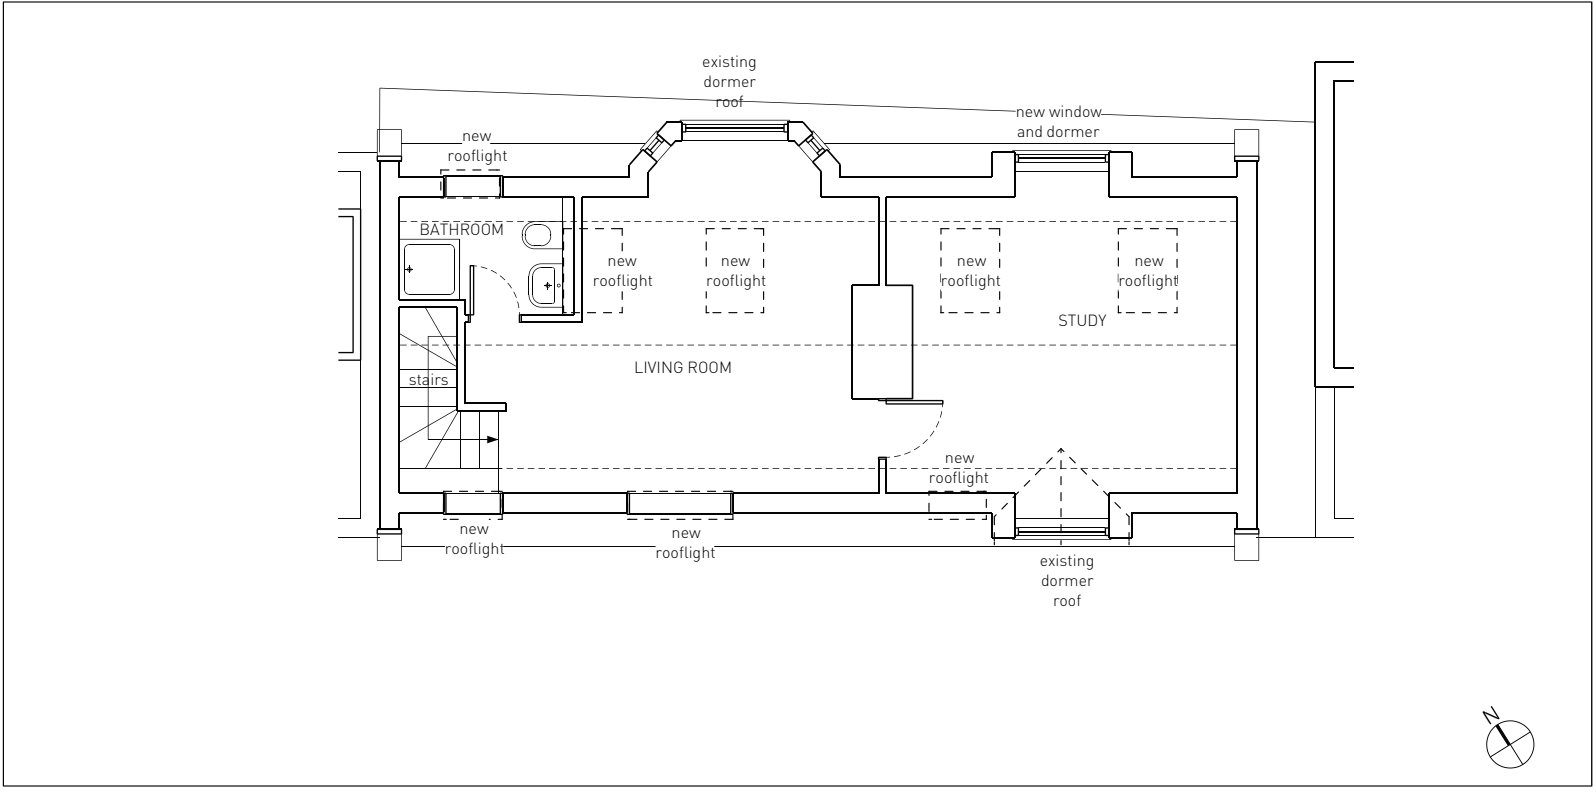

CURRENT APPROVED PLANNING PERMISSION SECOND FLOOR PLAN 1:100

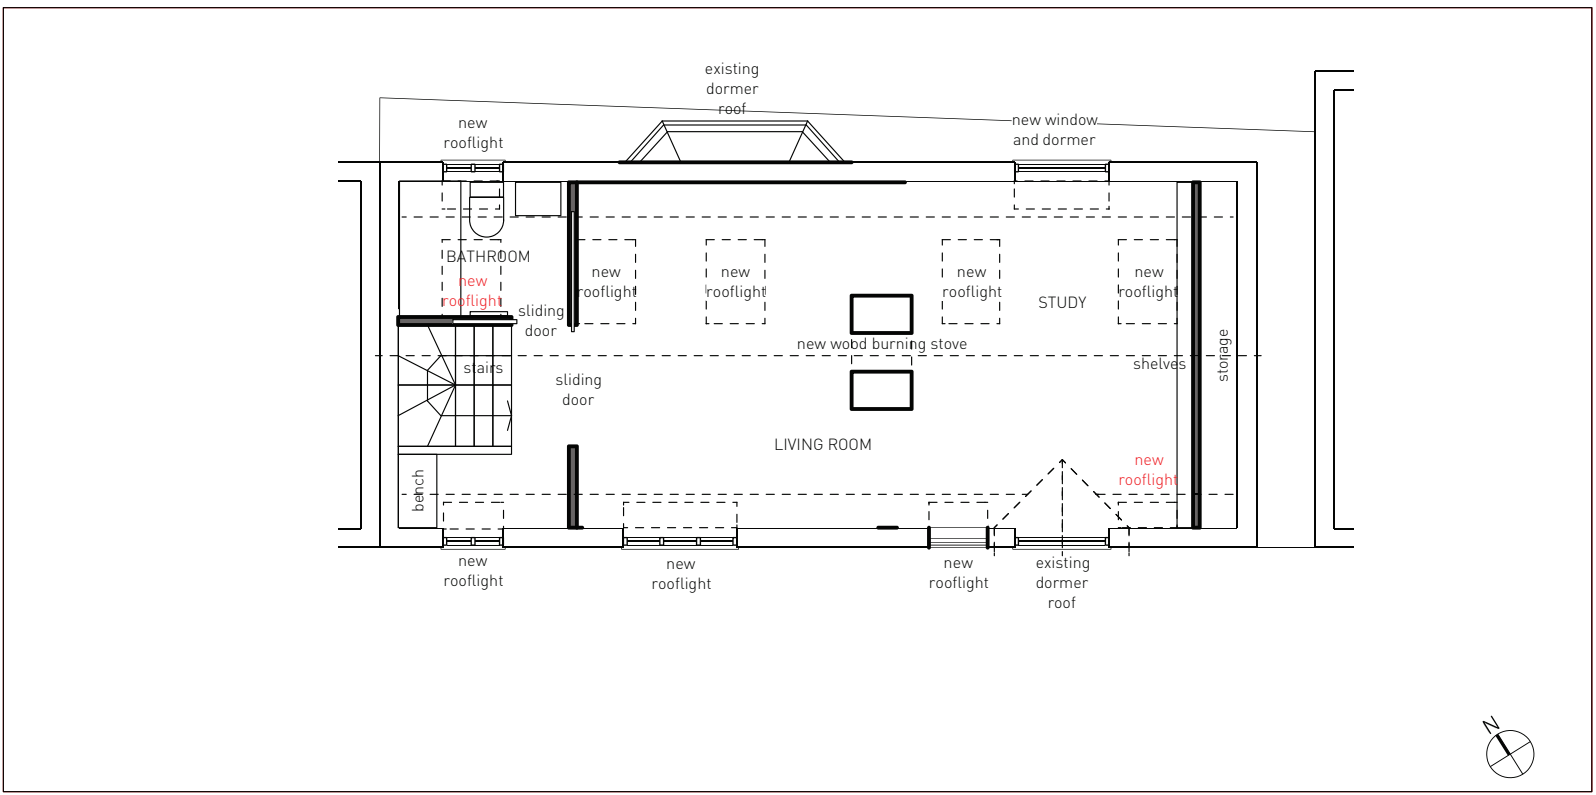

PROPOSED SECOND FLOOR PLAN 1:100

FOR PLANNING

rev	date	by	comment	PM	chkd
A	29.08.17	KT	PLANNING DRAWINGS		



**Peter Morris Architects**  
 465C Unit 2 Homsey Road, London N19 4DR - 0773887218 - peter@petermorrisarchitects.com  
 Client  
 Lucia Sivilotti

Job  
  
 9 Regal Lane  
 London  
 NW1 7TH

Drawing Title  
**EXISTING AND PROPOSED  
 SECOND FLOOR  
 PLAN**

Scale	1:100 @ A3		
Date	Drawn	Issued	Checked
03.02.2017	KT	PM	PM

Drg. No.	Rev.
205 004	A