



EXISTING EXTERIOR ELEVATION

Scale: 1:50 @A1, 1:100@A3

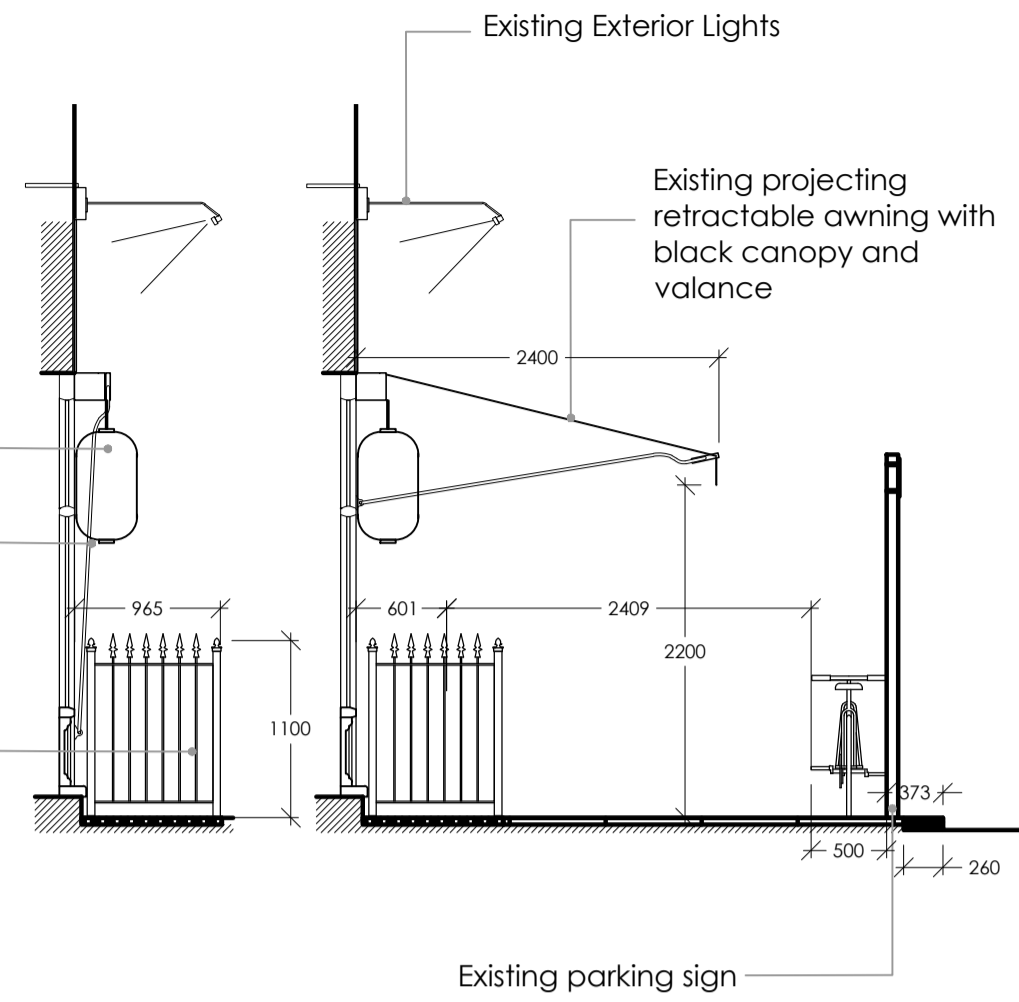


EXISTING EXTERIOR SECTION

Scale: 1:50 @A1, 1:100@A3

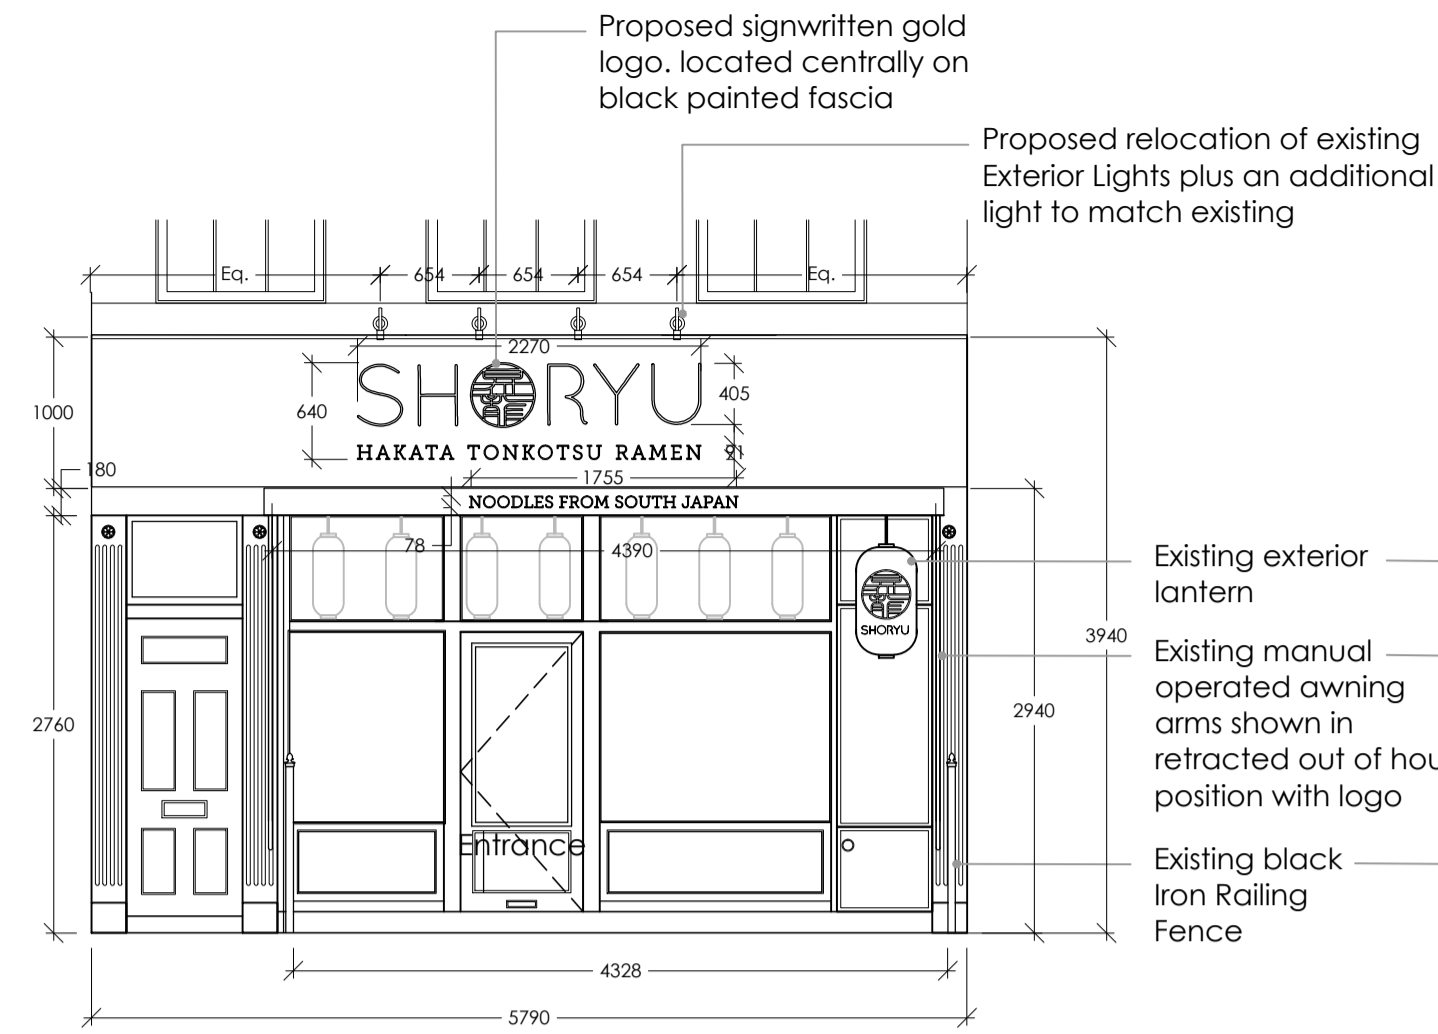


PROPOSED EXTERIOR ELEVATION

Scale: 1:50 @A1, 1:100@A3

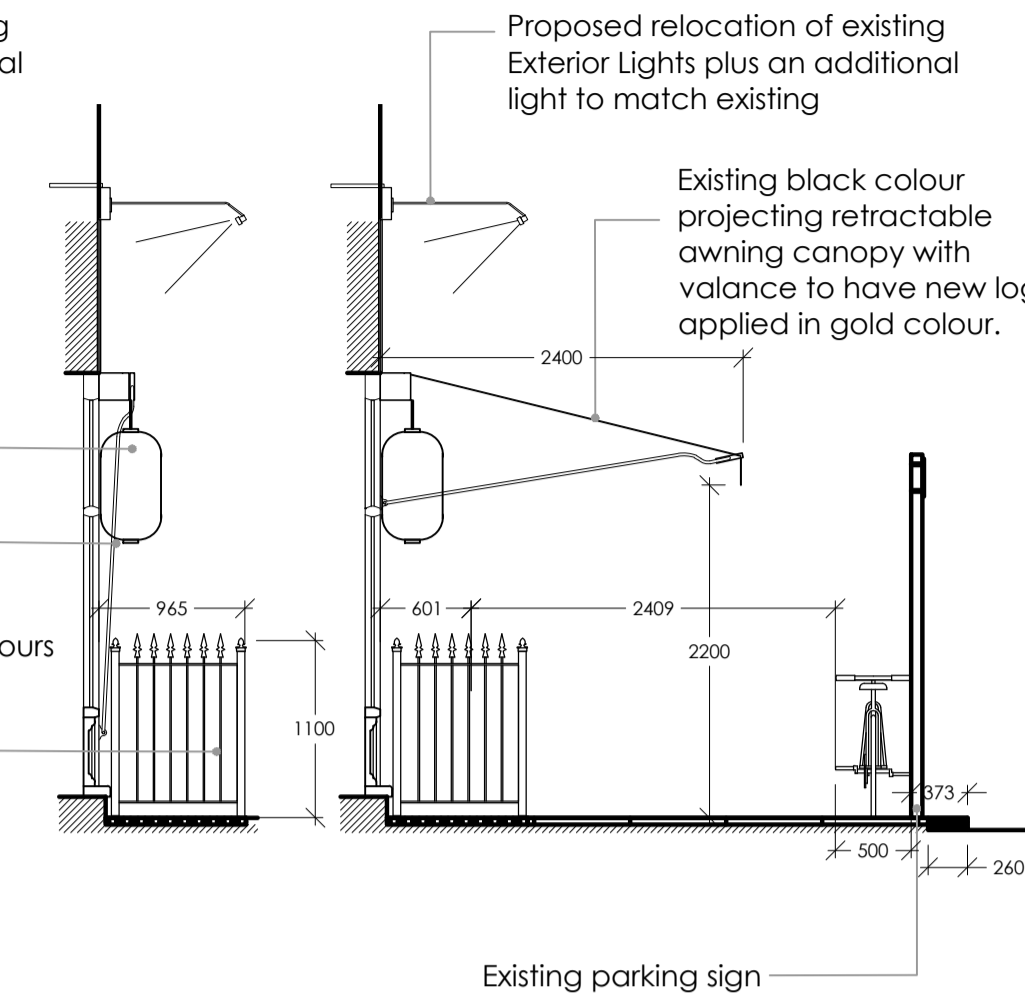


PROPOSED EXTERIOR SECTION

Scale: 1:50 @A1, 1:100@A3

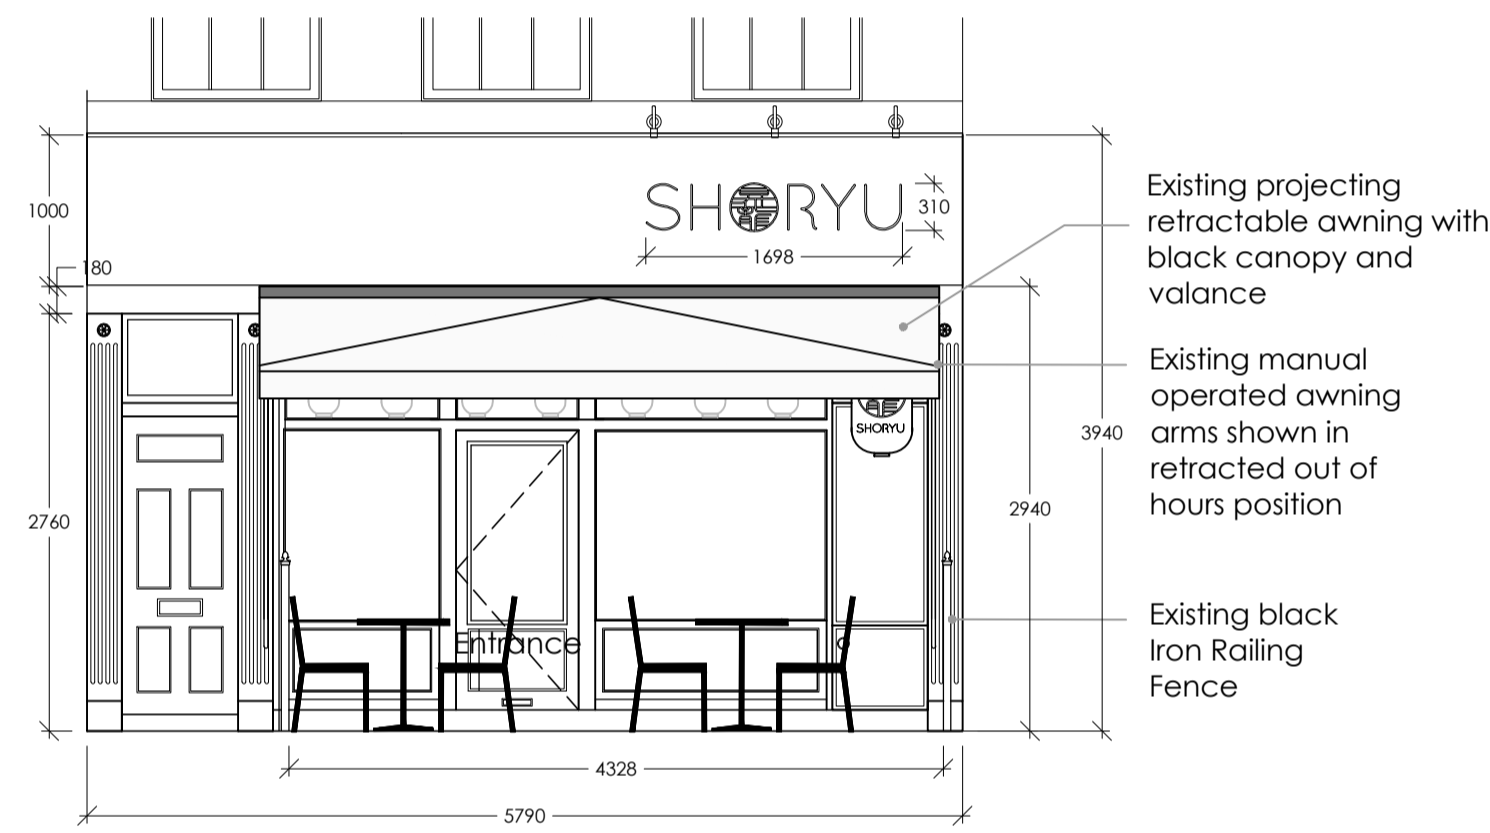


EXISTING AWNING EXTENDED

Scale: 1:50 @A1, 1:100@A3

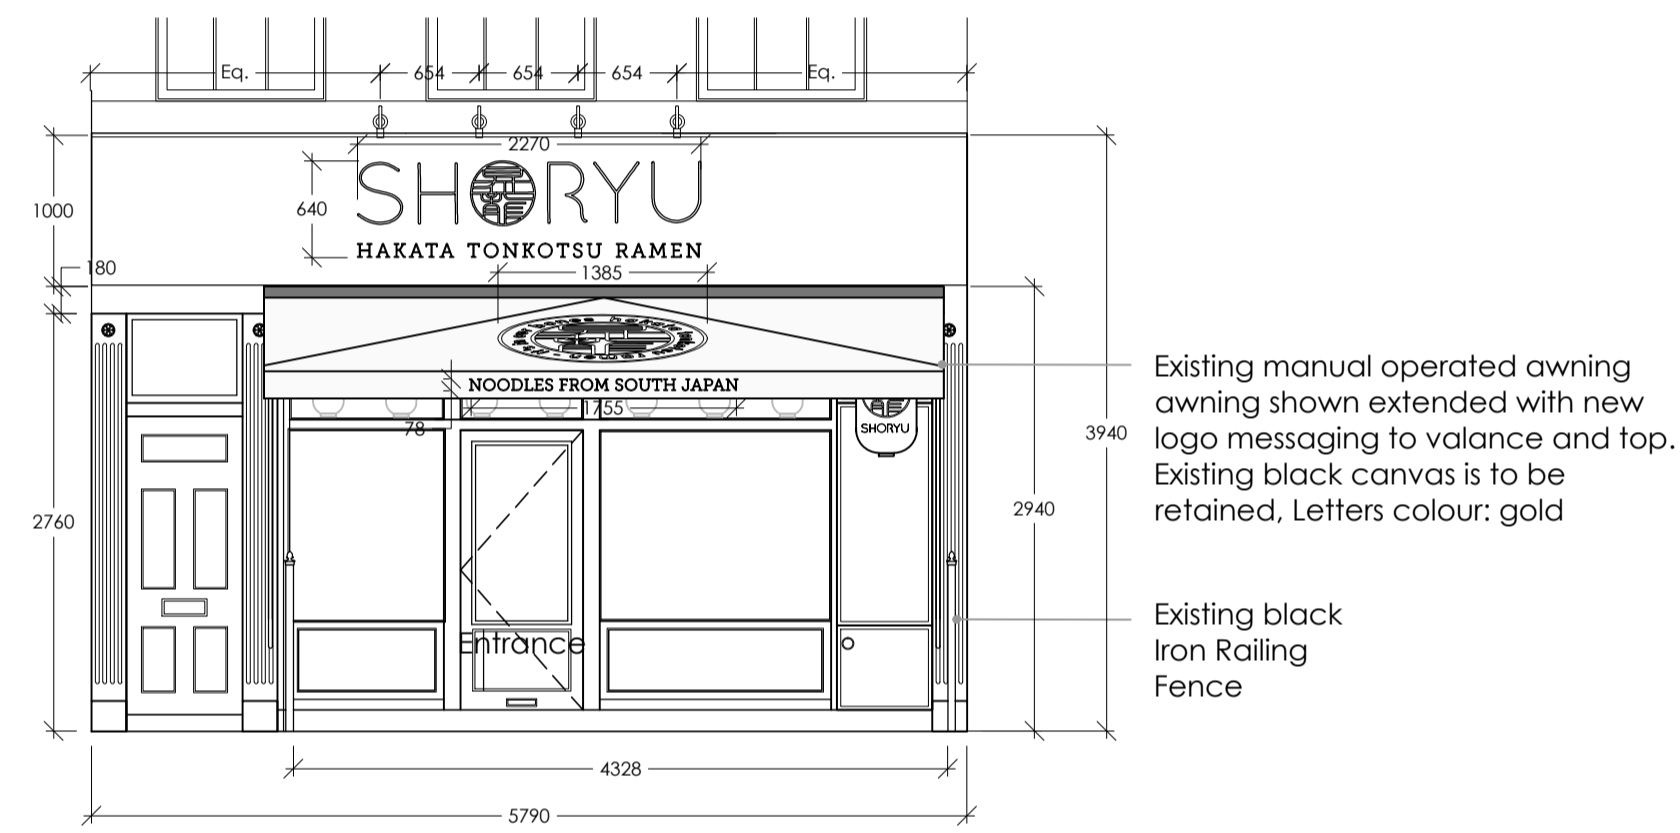


PROPOSED AWNING EXTENDED

Scale: 1:50 @A1, 1:100@A3

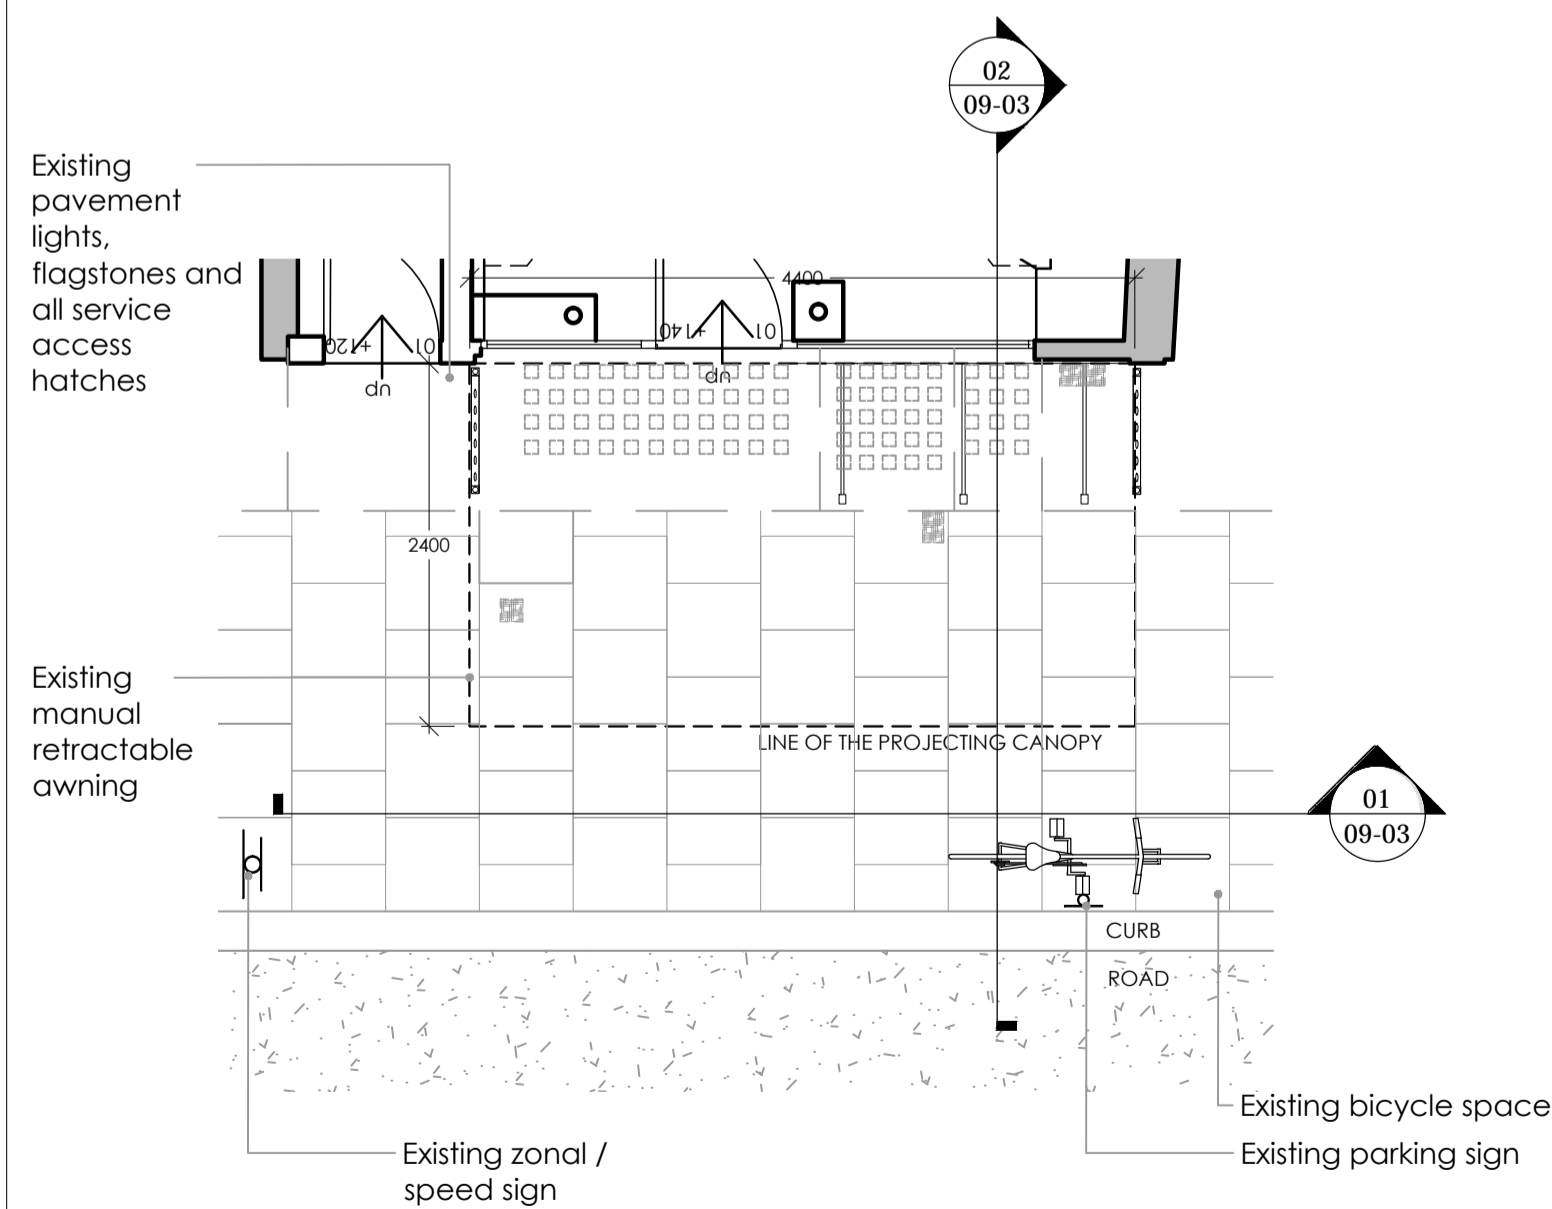

EXISTING EXTERIOR PLAN

Scale: 1:50 @A1, 1:100@A3

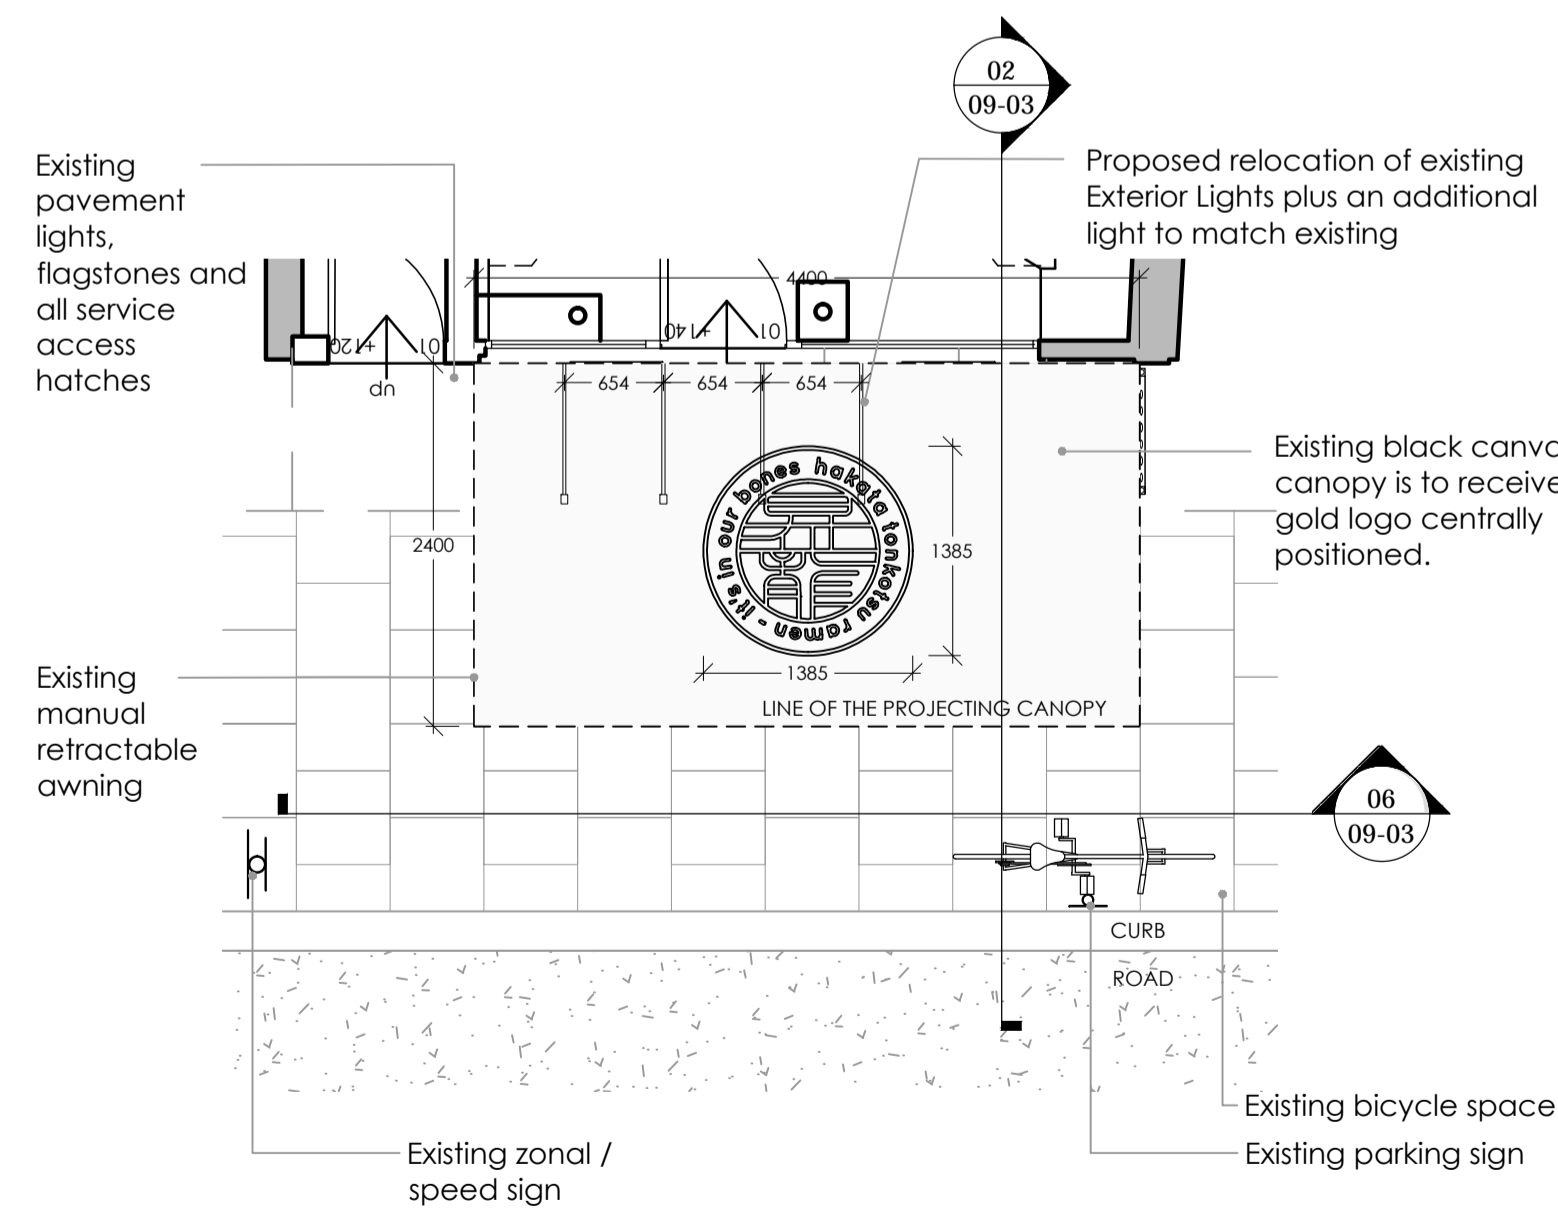

PROPOSED EXTERIOR PLAN

Scale: 1:50 @A1, 1:100@A3

GENERAL NOTES

1. ALL FINISHES ARE TO CONFORM TO THE REQUIRED CURRENT BUILDING REGULATIONS IN THE APPLICABLE COUNTRY (IN A RESTAURANT ALL FINISHES ARE TO BE CLASS 1 OR EQUIVALENT).
2. CONTRACTOR MUST VERIFY ALL SITE DIMENSIONS, DRAWINGS, DETAILS AND SPECIFICATIONS AND REPORT ANY DISCREPANCIES TO BLENHEIM DESIGN BEFORE PROCEEDING WITH ANY WORK.
3. ALL REQUESTED DRAWINGS SHOWING FIXINGS AND CONSTRUCTION DETAILS ARE REQUIRED TO BE APPROVED BY BLENHEIM DESIGN PRIOR TO COMMENCEMENT OF WORK.
4. ALL SPECIFIED ITEMS ARE TO BE INSTALLED IN ACCORDANCE WITH THE MANUFACTURERS RECOMMENDATIONS.
5. CONTRACTOR TO PROVIDE A WORKING ENVIRONMENT WHICH CONFORMS TO THE CURRENT HEALTH AND SAFETY AT WORKS CONDITIONS AND LOCAL AUTHORITY REGULATIONS.
6. ALL FINISHES ARE TO BE CARRIED OUT TO A HIGH STANDARD.
7. ANY DIMENSIONS ARE TO BE TAKEN FROM THE SETTING OUT PLAN ONLY AND ARE NOT TO BE SCALED FROM THE DRAWINGS.
8. IT IS THE CONTRACTORS RESPONSIBILITY TO UNDER TAKE AND ENSURE THAT ANY BUILDING IS CARRIED OUT UNDER THE LOCAL AUTHORITY REQUIREMENTS.
9. THE CONTRACTOR IS TO CHECK AND APPRAISE ALL DESIGN SHOP FITTING AND CONSTRUCTION DETAILS AND OFFER ALTERNATIVES TO THE DESIGNER FOR APPROVAL.
10. IN THE EVENT THAT DRAWING INFORMATION IS NOT THE SAME, AND IF THE DESIGNER AND OR SUPERVISING OFFICER ARE UNAVAILABLE FOR COMMENT, THE PROPOSED PLAN IS TO BE READ AS CORRECT.
11. THIS DRAWING IS TO BE READ IN CONJUNCTION WITH THE OTHER RELEVANT CONSULTANTS DRAWINGS.
12. COPYRIGHT OF BLENHEIM DESIGN. NOT TO BE REPRODUCED

REVISION	DATE	ITEM

- INFORMATION ONLY
- APPLICATION FOR LOCAL AUTHORITY
- TENDER
- CONSTRUCTION

PROJECT SHORYU
35 GREAT QUEEN STREET, WC2B 5AA

TITLE EXISTING AND PROPOSED EXTERIOR SIGNAGE

DRAWN RM DATE AUGUST 2017 SCALE shown CHECKED

PROJECT BD 17106 NUMBER 09-01 REVISION -

BLENHEIM DESIGN

HOSPITALITY AND RETAIL

Room 4, 9 Pavilion Parade
Brighton, BN2 1RA
t: 01273 622 438
mj@blenheimdesign.com

