

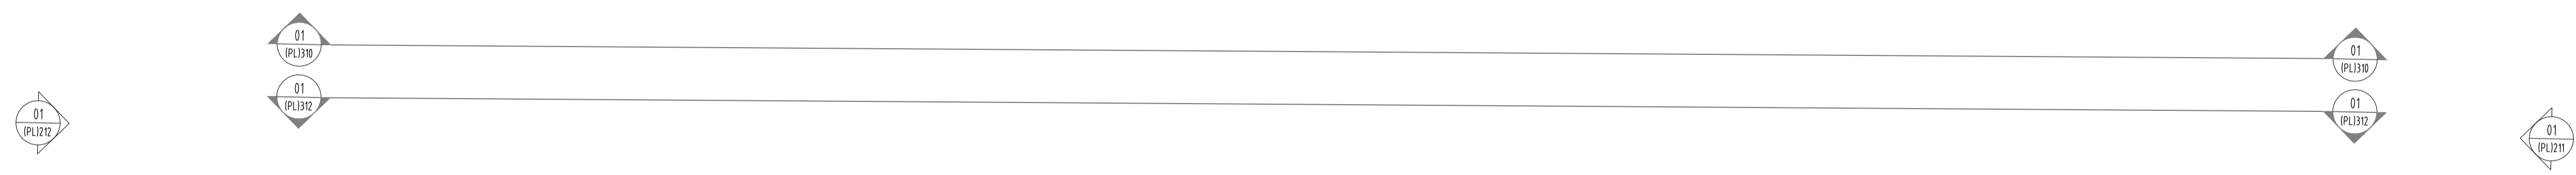
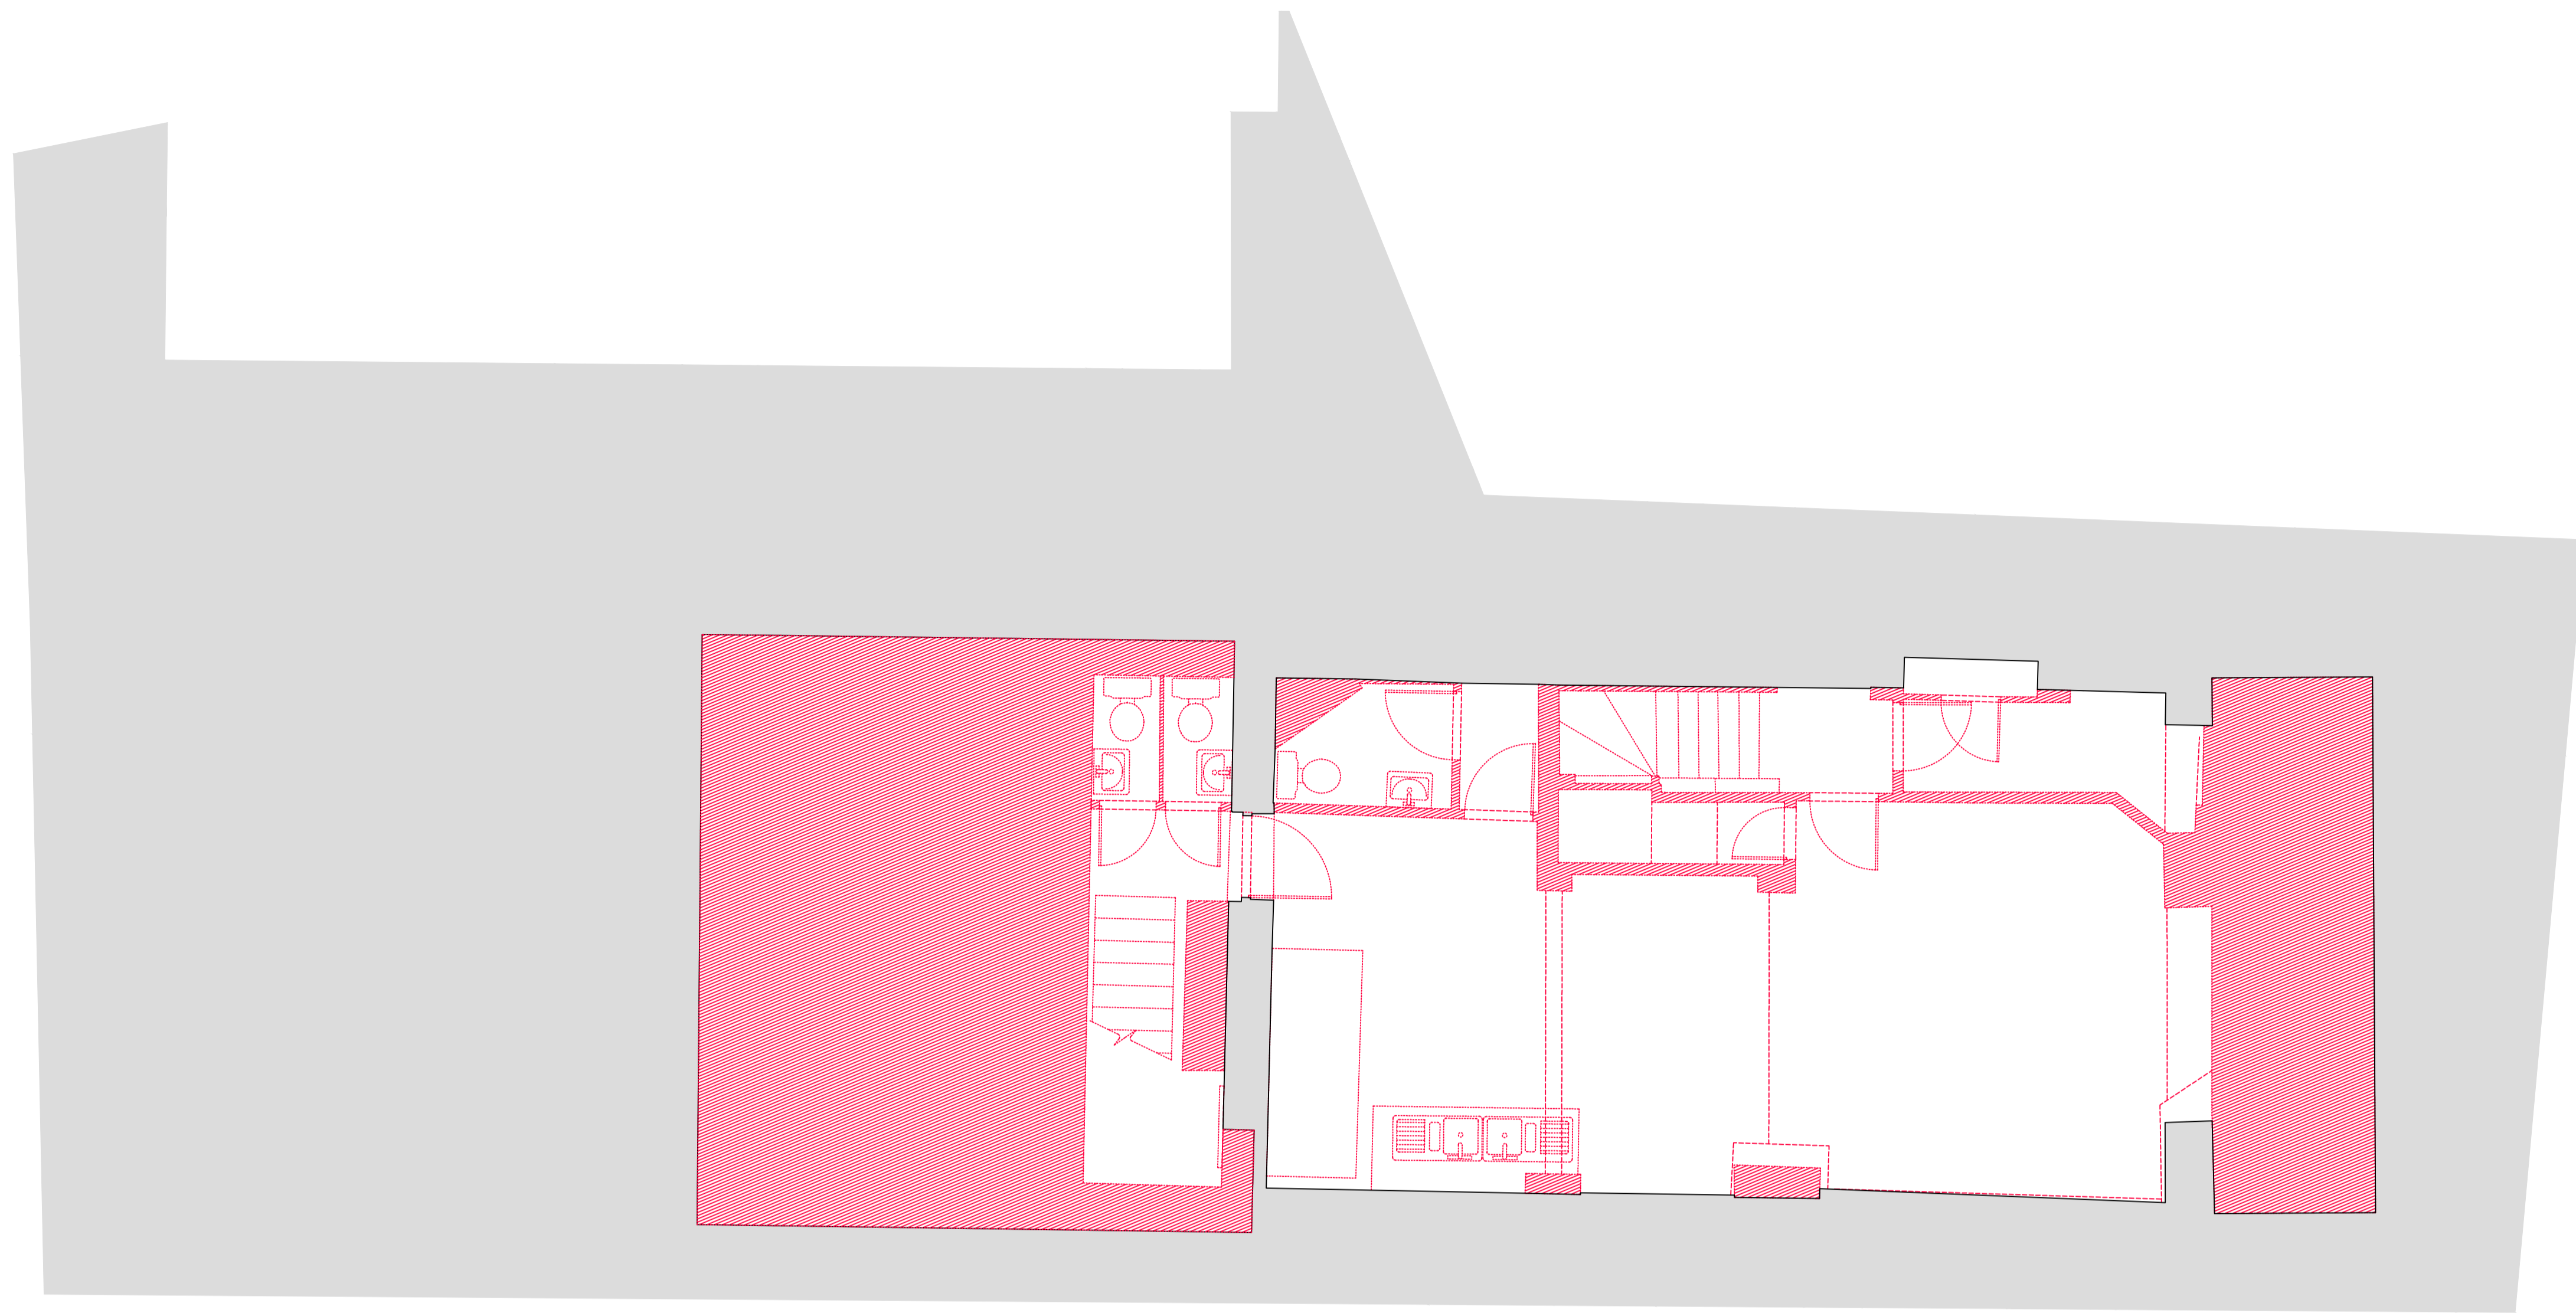


KEY
 DENOTES EXTENT OF DEMOLITION
 DENOTES EXTENT OF ITEM TO BE DEMOLISHED



Rev	Issue Date	Revision Notes	Drawn
C	2017.04.28	Issued for Planning	MT
B	2017.04.07	Issued for Planning	WG
A	2016.07.22	Issued for Planning	-
-	2016.06.29	Issued for Information	-

General Notes
 Do not scale. All written dimensions must be checked on site before work commences on site or in shop. Figured dimensions take preference over those scaled. Discrepancies, where identified, must be reported to the Architect immediately. Any areas indicated on this drawing are for guidance purposes only. No responsibility is taken for their accuracy. All work must be carried out in accordance with the Building Regulations and to the satisfaction of the Local Authority.

Drawing Status
PLANNING

Job Number	Drawing Number	Rev	Scale
790	(PL)110	C	1:50@A1 1:100@A3

Drawing Title: Lower Ground floor Floor Plan
 As Existing With Demolitions

Project: 11-12 Grenville Street, WC1

Client: Calabar Properties Ltd

Date: June 2016 drawn: MT checked: JN

Garnett & Partners
 Architects and designers
 193-197 High Holborn
 London WC1V 7BD
 +44 20 7404 7677
 www.garnetpartners.com

01
 -
 Basement Plan
 As Existing With Demolitions

