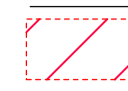

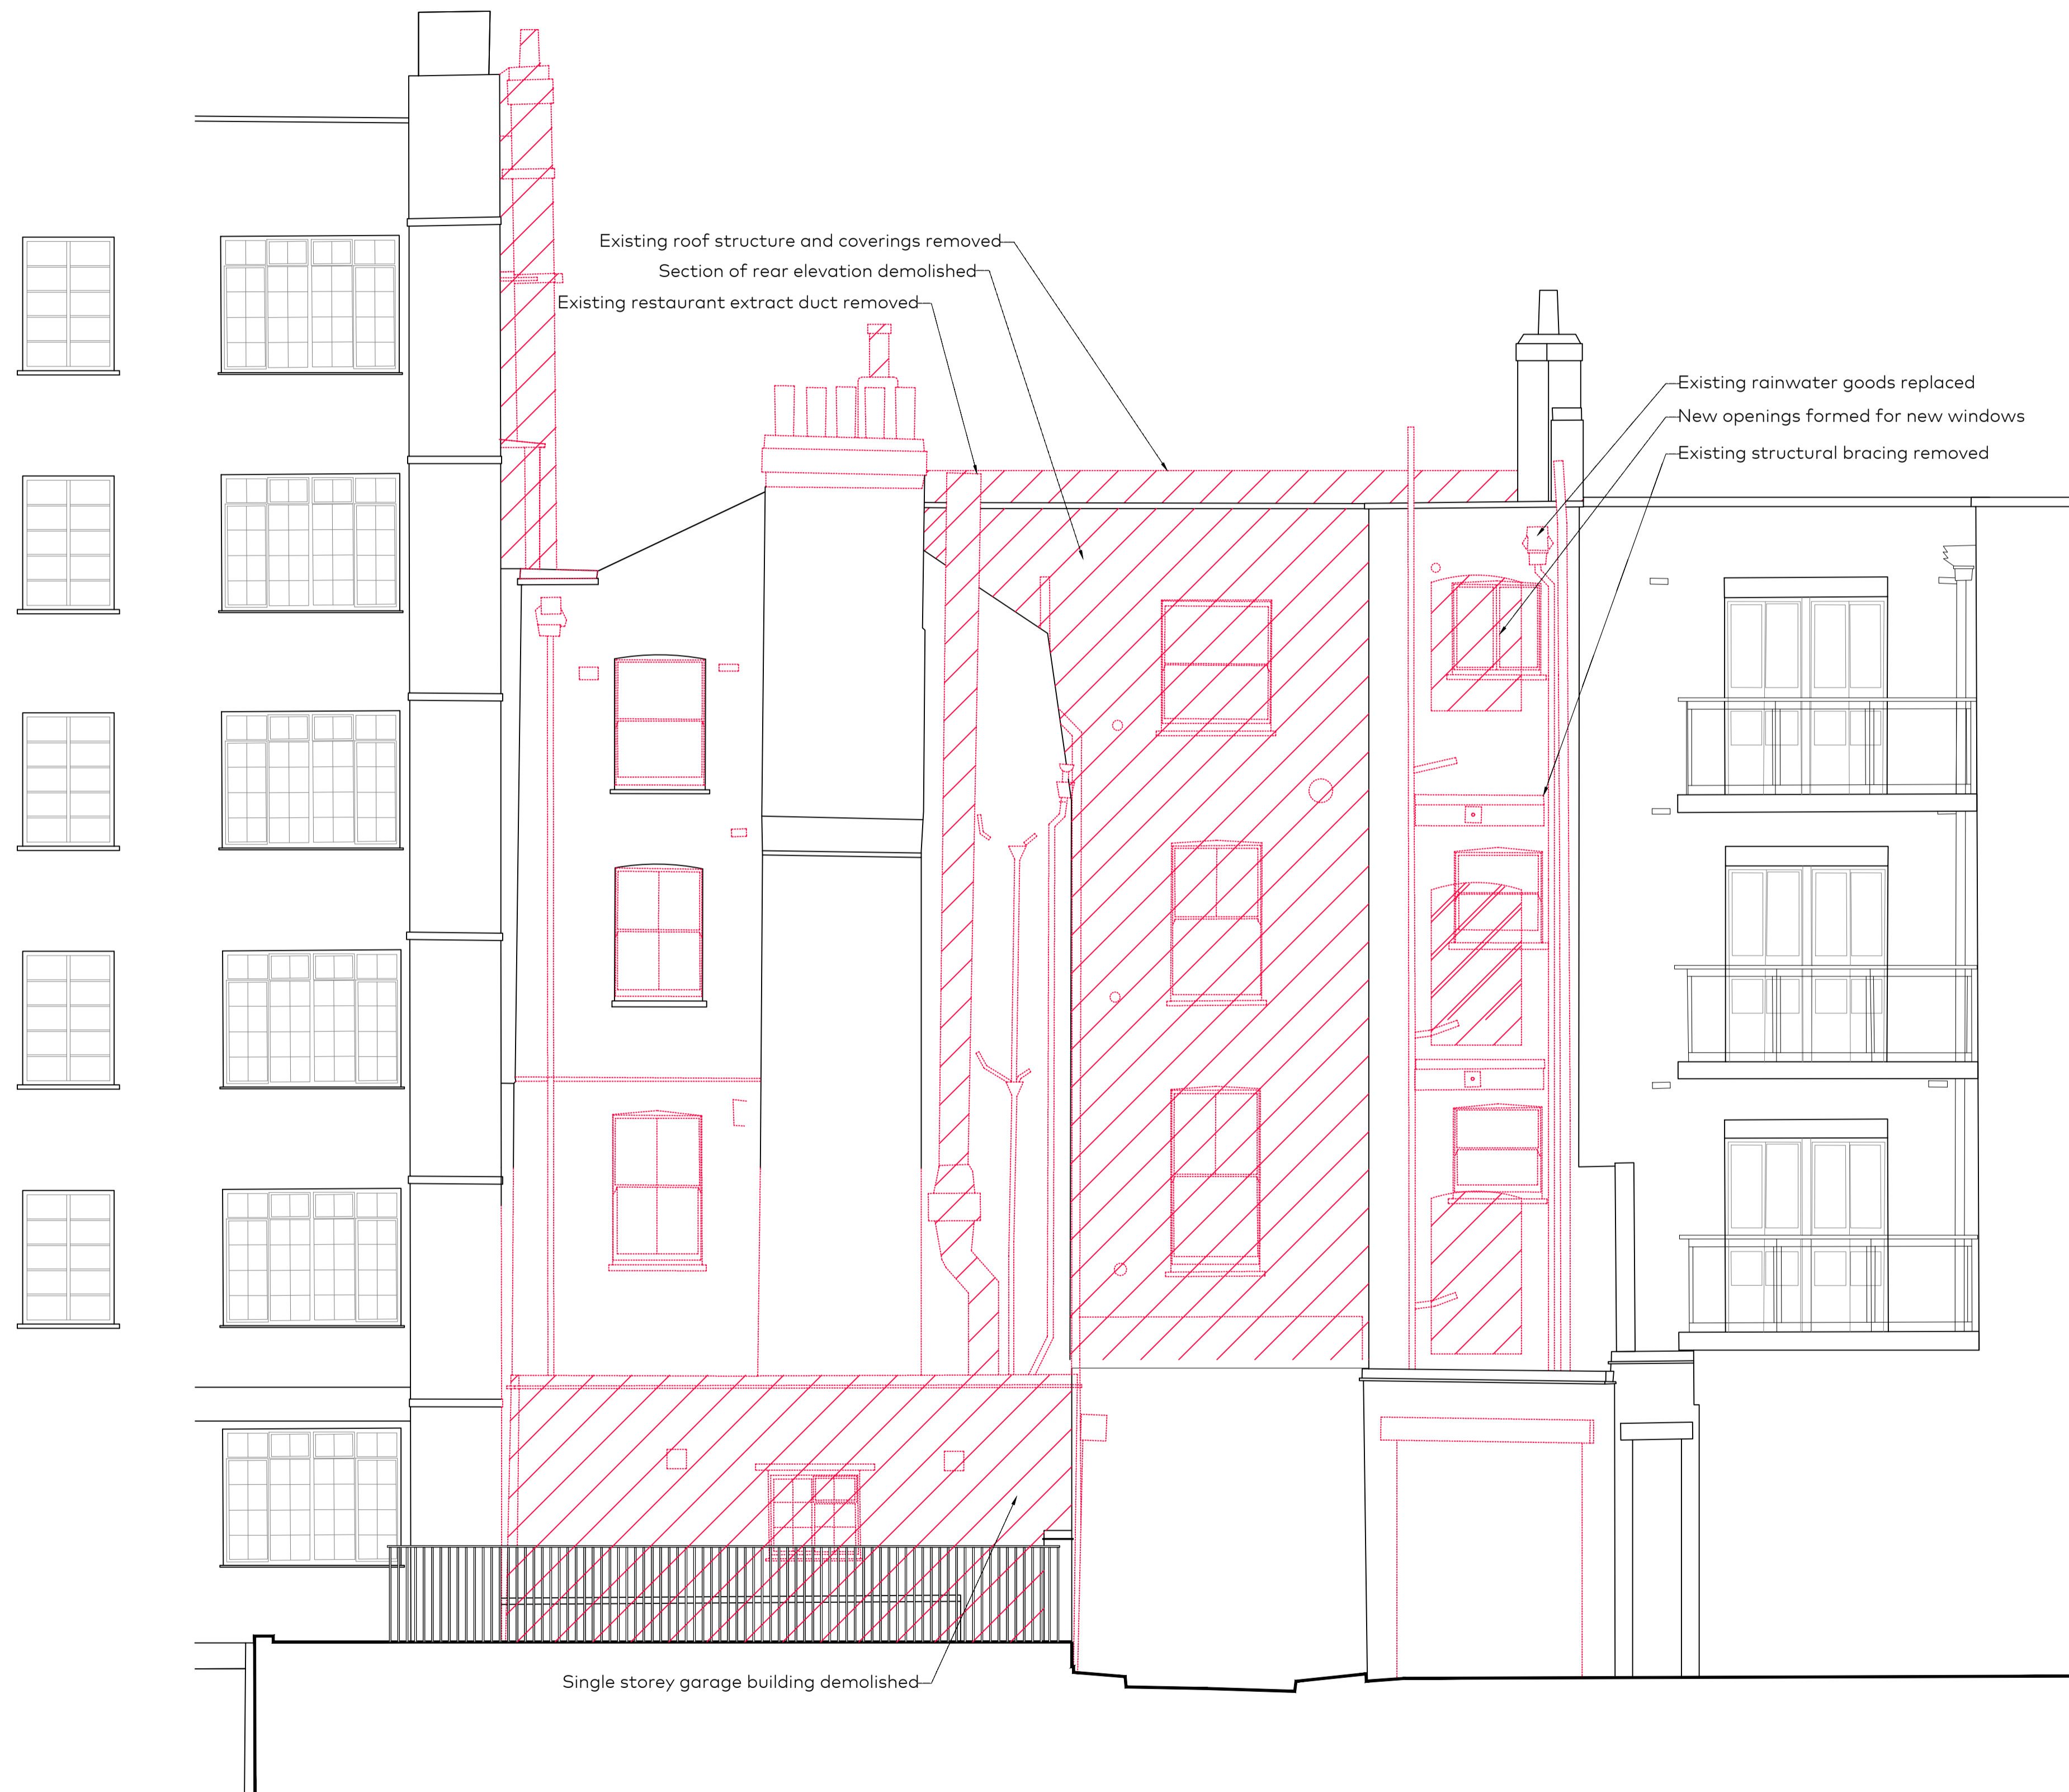


**KEY**

 DENOTES EXTENT OF DEMOLITION IN ELEVATION

 DENOTES EXTENT OF ITEM TO BE DEMOLISHED



01  
(01)201 Rear Elevation  
As Existing With Demolitions

Rev	Issue Date	Revision Notes	Drawn
D	2017.04.28	Issued for Planning	MT
C	2017.04.07	Issued for Planning	WG
B	2016.07.22	Issued to Client	-
A	2016.06.29	Issued to Client	-
-	2016.06.23	Issued for Information	-

**General Notes**

Do not scale. All written dimensions must be checked on site before work commences on site or in shop. Figured dimensions take preference over those scaled. Discrepancies, where identified, must be reported to the Architect immediately. Any areas indicated on this drawing are for guidance purposes only. No responsibility is taken for their accuracy. All work must be carried out in accordance with the Building Regulations and to the satisfaction of the Local Authority.

**PLANNING**

Job Number	Drawing Number	Rev	Scale
790	(PL)212	D	1:50@A1 1:100@A3

Drawing Title: Rear Elevation  
As Existing With Demolitions

Project: 11-12 Grenville Street, WC1

Client: Calabar Properties Ltd

Date: June 2016 drawn: MT checked: JN

