
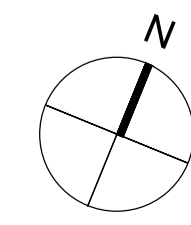


01 FIRST FLOOR PLAN  
AS PROPOSED

**KEY**  
 [Solid Grey Box] EXISTING FABRIC  
 [Hatched Box] PROPOSED FABRIC

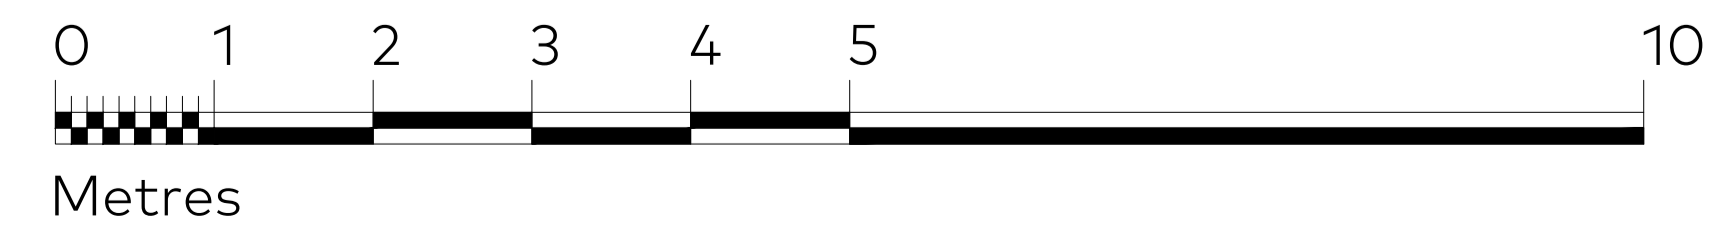

B	2017.04.28	Issued for Planning	MT
A	2017.03.29	Issued for Comments	JN
Rev	Issue Date	Revision Notes	Drawn

**General Notes**  
 Do not scale. All written dimensions must be checked on site before work commences on site or in shop. Figured dimensions take preference over those scaled. Discrepancies, where identified, must be reported to the Architect immediately. Any areas indicated on this drawing are for guidance purposes only. No responsibility is taken for their accuracy. All work must be carried out in accordance with the Building Regulations and to the satisfaction of the Local Authority.

**PLANNING**

Job Number	Drawing Number	Rev	Scale
790	(PL)612	B	1:100@A1 1:50@A3

Drawing Title: First Floor Plans  
As Proposed

Project: 11-12 Grenville Street

Client: Calabar Properties Ltd

Date: 24.03.2017 drawn: JN checked: JN

**Garnett & Partners**  
 Architects and designers  
 Garnett & Partners LLP  
 Holborn Hall  
 193-197 High Holborn  
 London WC1V 7BD  
 +44 20 7404 7677  
 www.garnettpartners.com