

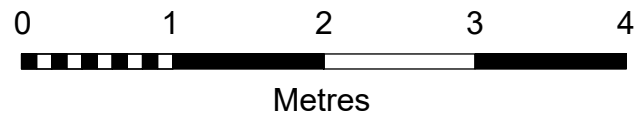
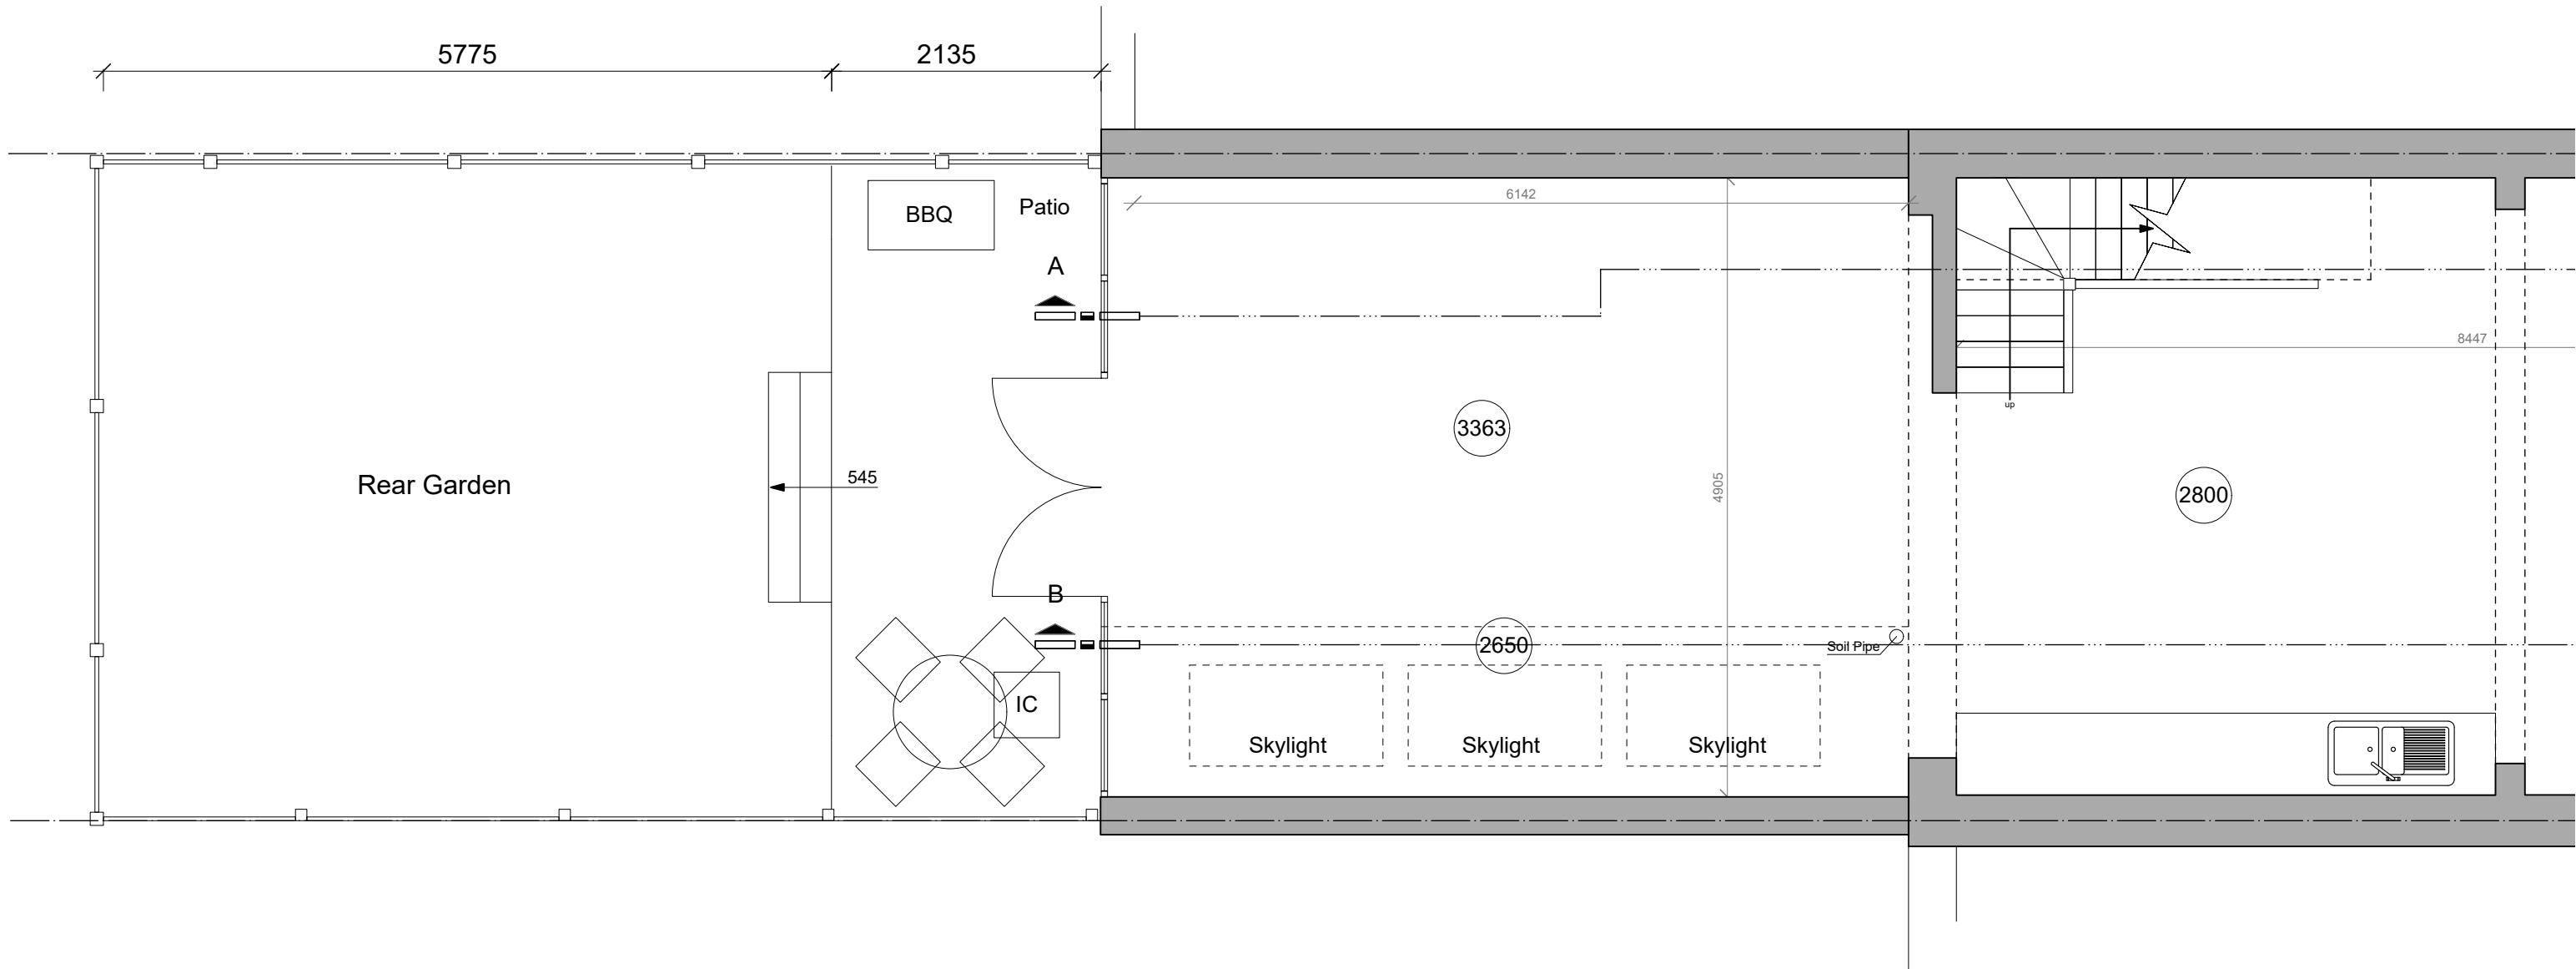




Rev	Issue Status/Notes	Date	Do not scale from this drawing. All dimensions must be checked on site by the contractors. All dimensions in millimetres unless otherwise stated.	Key	SHAKE THE SKY INTERIOR DESIGN	Project Title: 27 Gladys Road, London, NW6 2PU	Drawing Title: 27 Gladys Road - 012	Issue Date: 30.08.2017
A	Reduce width of dormer	08.02.2017		— Party Wall Line		Client Name: Mr and Mrs Samuels	Scale: 1:100 at A3	Drawing Name: Site Plan Proposed
B	Bring in dormer 500mm on all sides	13.02.2017		- - - Change of Ceiling Height				
C	Modify study window	08.03.2017		— Radiator				
D	Reinstate rear chimney on roof	04.04.2017						
E	Glass Balustrades on terrace	27.06.2017						
F	Amend Front Light Well	01.08.2017						
F	Amend Study Window, loft skylight and misc internal changes	15.08.2017						

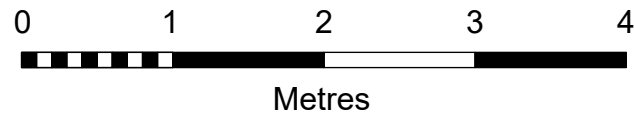




Rev A B C D E F	Issue Status/Notes Reduce width of dormer Bring in dormer 500mm on all sides Modify study window Reinstate rear chimney on roof Glass Balustrades on terrace Amend Front Light Well Amend Study Window, loft skylight and misc internal changes	Date 08.02.2017 13.02.2017 08.03.2017 04.04.2017 27.06.2017 01.08.2017 15.08.2017	Do not scale from this drawing. All dimensions must be checked on site by the contractors. All dimensions in millimetres unless otherwise stated.	Key — Party Wall Line - - - Change of Ceiling Height — Radiator	SHAKE THE SKY INTERIOR DESIGN	Project Title: 27 Gladys Road, London, NW6 2PU		Drawing Title: 27 Gladys Road - 014		Issue Date: 30.08.2017	
						Client Name: Mr and Mrs Samuels		Scale: 1:50 at A3		Drawing Name: Rear Garden Proposed	

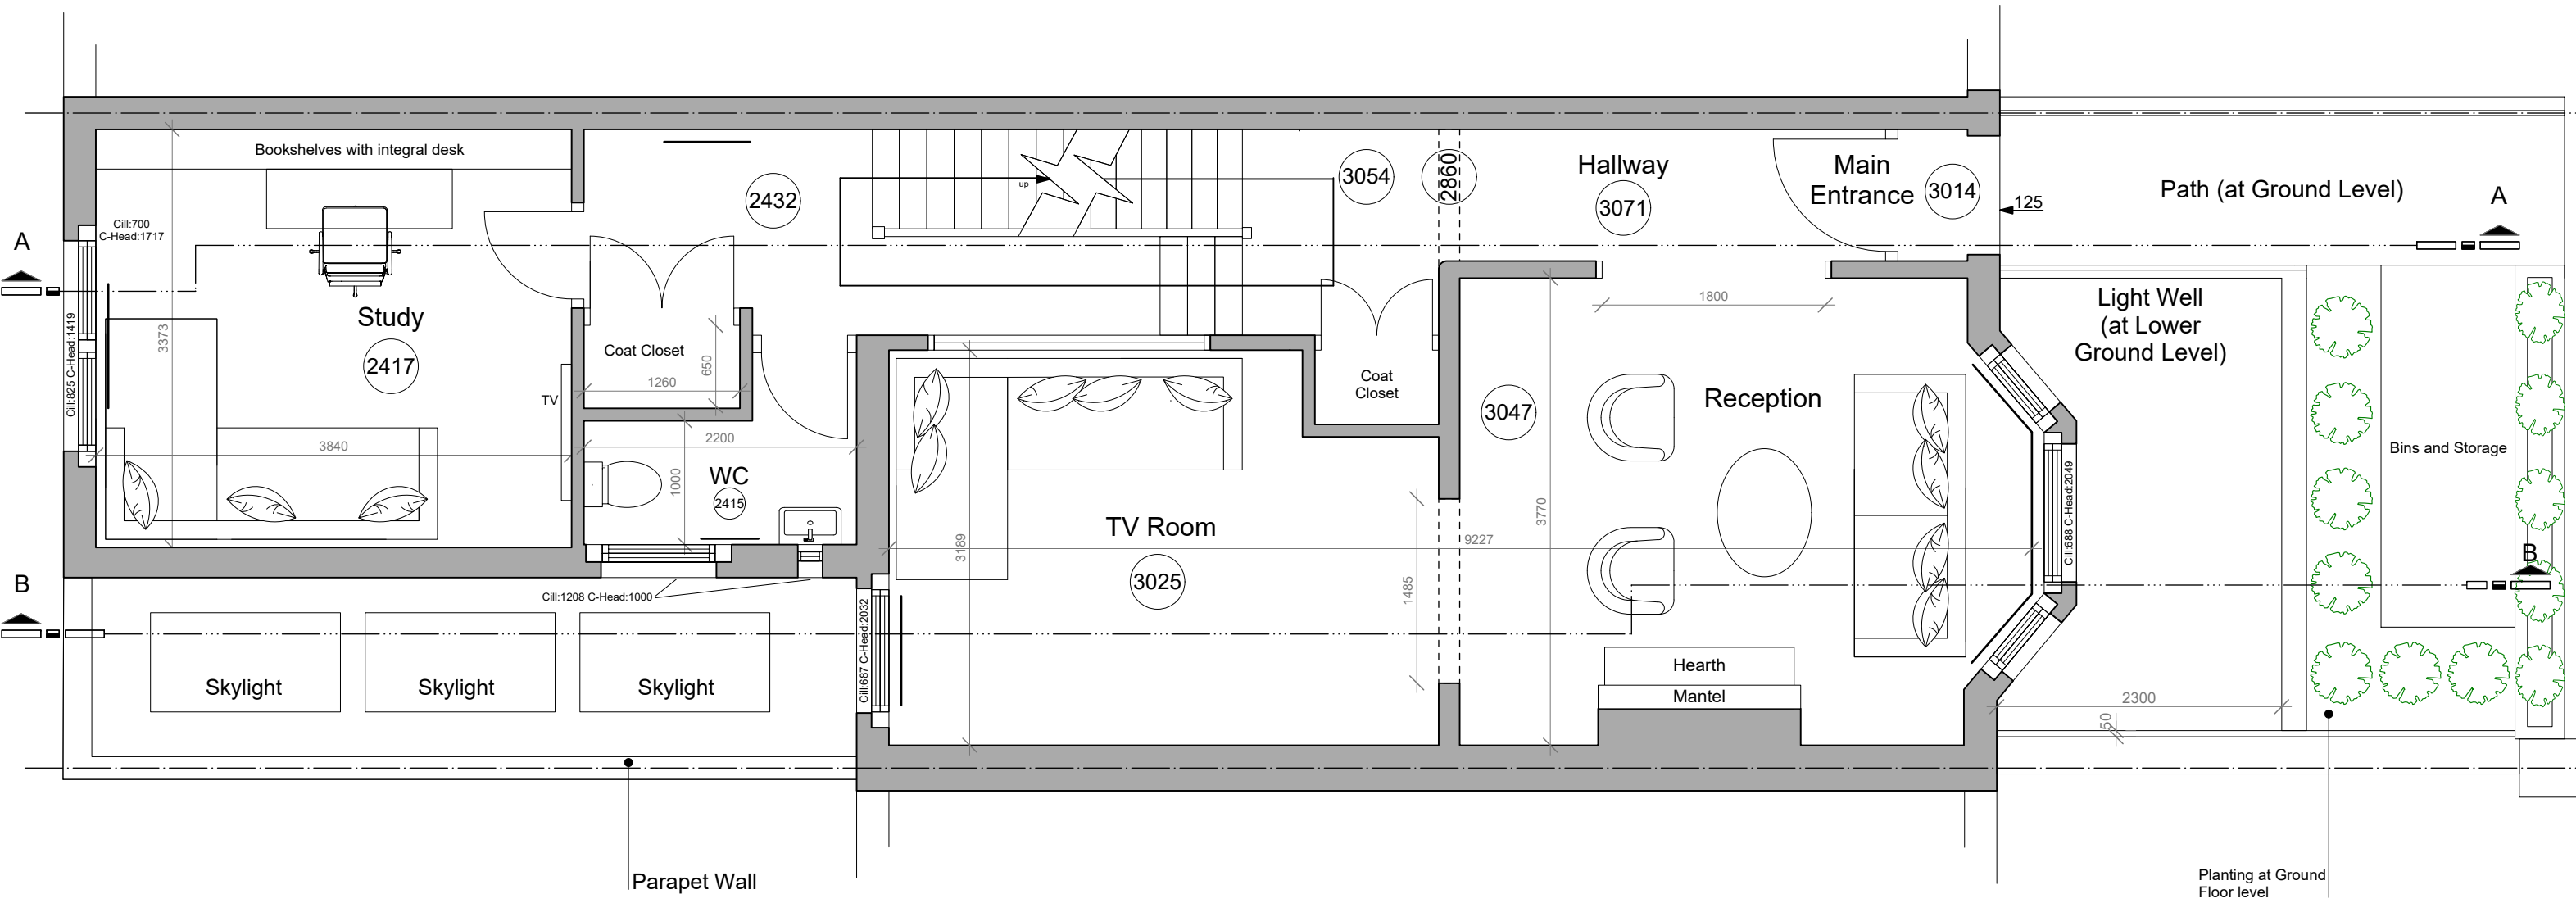



Rev	Issue Status/Notes	Date	Do not scale from this drawing. All dimensions must be checked on site by the contractors. All dimensions in millimetres unless otherwise stated.	Key	SHAKE THE SKY INTERIOR DESIGN	Project Title: 27 Gladys Road, London, NW6 2PU	Drawing Title: 27 Gladys Road - 015	Issue Date: 30.08.2017
A	Reduce width of dormer	08.02.2017		— Party Wall Line		Client Name: Mr and Mrs Samuels	Scale: 1:50 at A3	Drawing Name: Ground Floor Plan Proposed
B	Bring in dormer 500mm on all sides	13.02.2017		- - - Change of Ceiling Height				
C	Modify study window	08.03.2017		— Radiator				
D	Reinstate rear chimney on roof	04.04.2017						
E	Glass Balustrades on terrace	27.06.2017						
F	Amend Front Light Well	01.08.2017						
F	Amend Study Window, loft skylight and misc internal changes	15.08.2017						

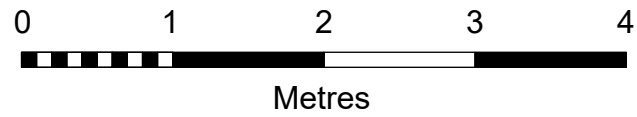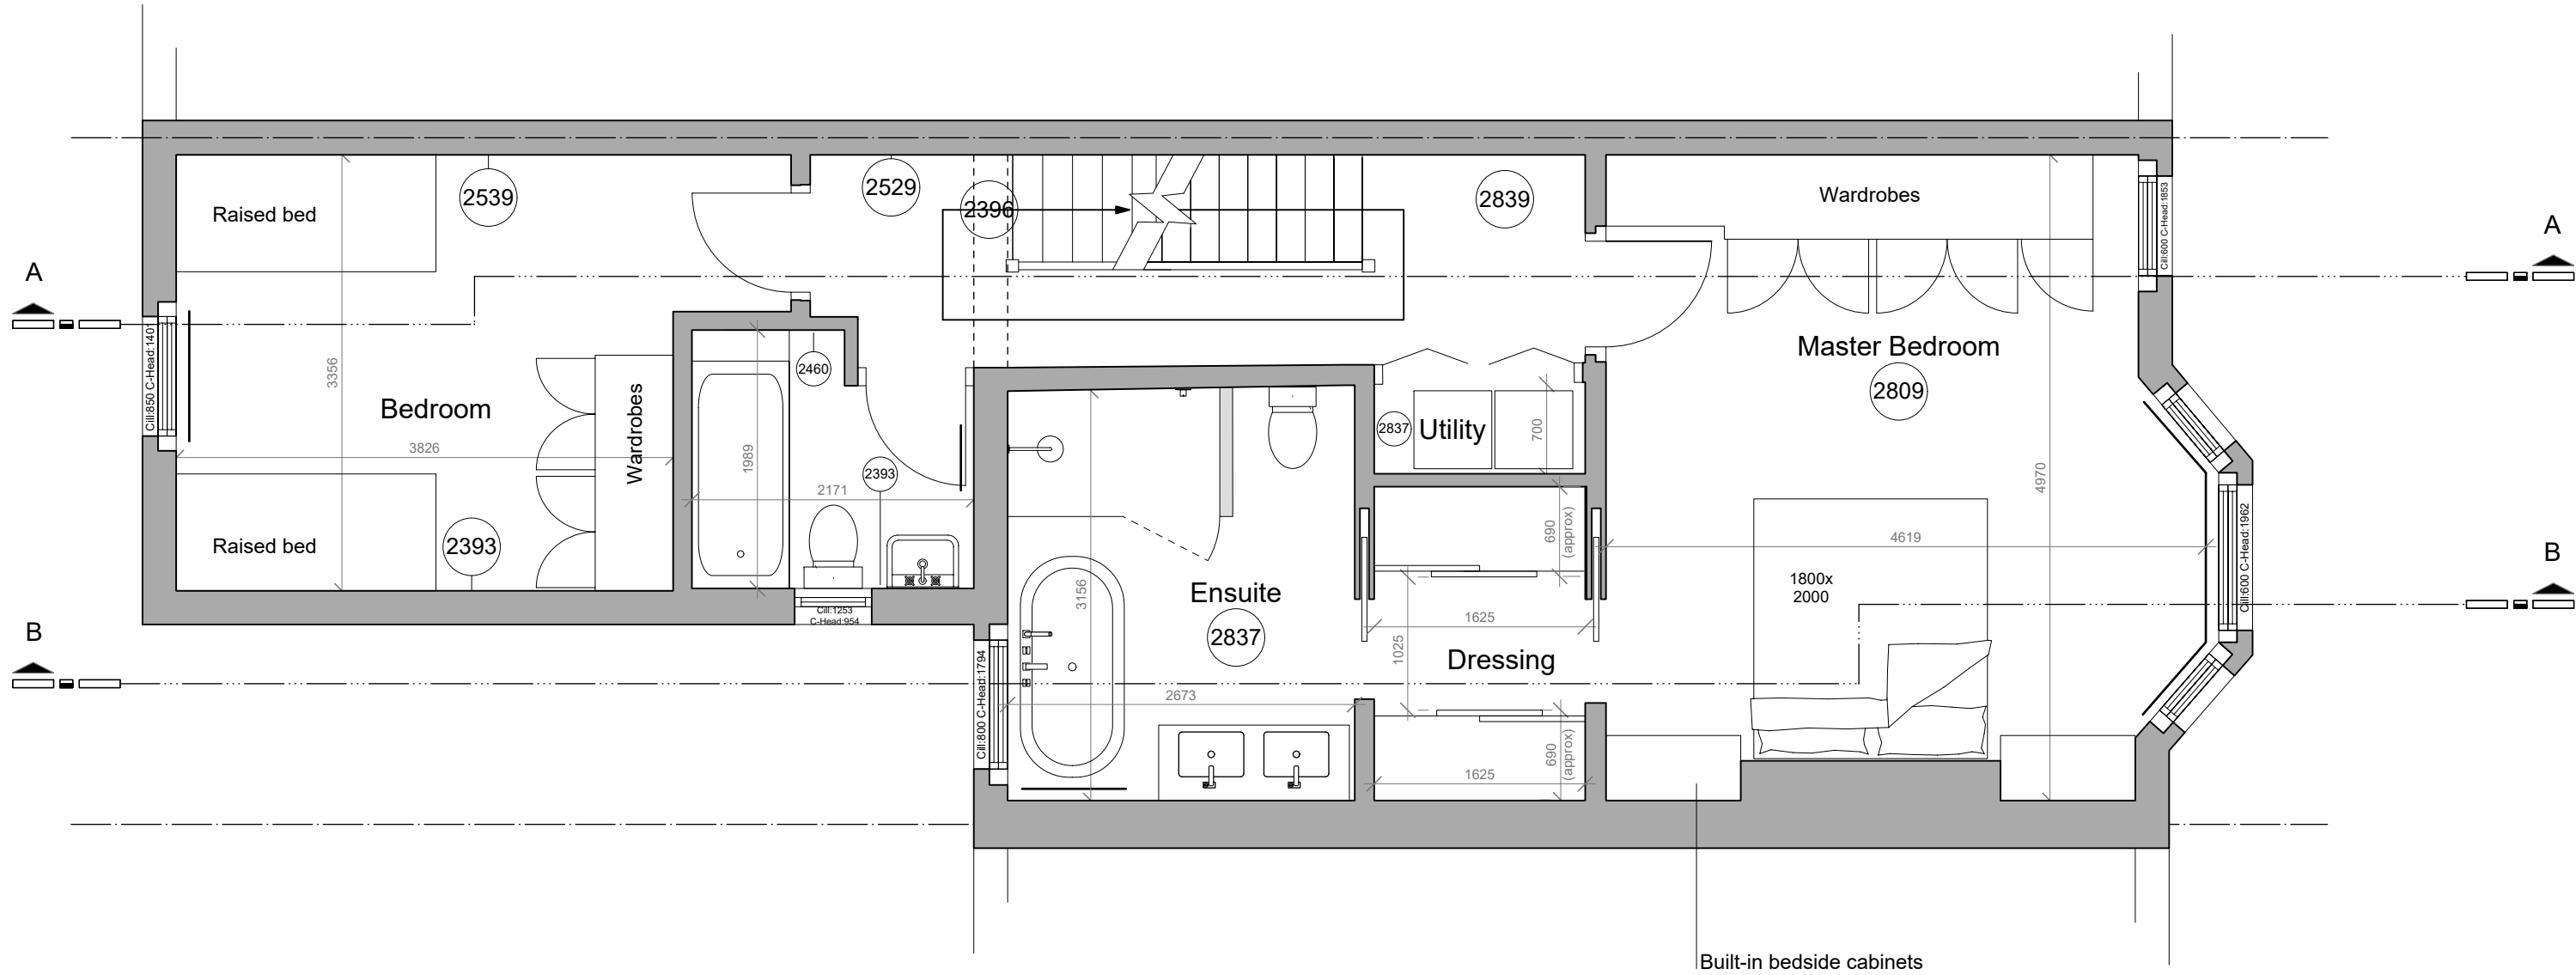


Rev A B C D E F	Issue Status/Notes Reduce width of dormer Bring in dormer 500mm on all sides Modify study window Reinstate rear chimney on roof Glass Balustrades on terrace Amend Front Light Well Amend Study Window, loft skylight and misc internal changes	Date 08.02.2017 13.02.2017 08.03.2017 04.04.2017 27.06.2017 01.08.2017 15.08.2017	Do not scale from this drawing. All dimensions must be checked on site by the contractors. All dimensions in millimetres unless otherwise stated.	Key — Party Wall Line - - - Change of Ceiling Height — Radiator	SHAKE THE SKY INTERIOR DESIGN	Project Title: 27 Gladys Road, London, NW6 2PU		Drawing Title: 27 Gladys Road - 016		Issue Date: 30.08.2017	
						Client Name: Mr and Mrs Samuels		Scale: 1:50 at A3		Drawing Name: First Floor Plan Proposed	

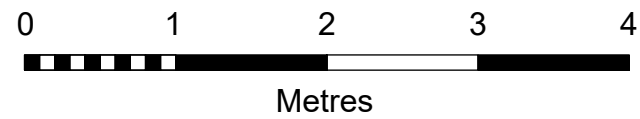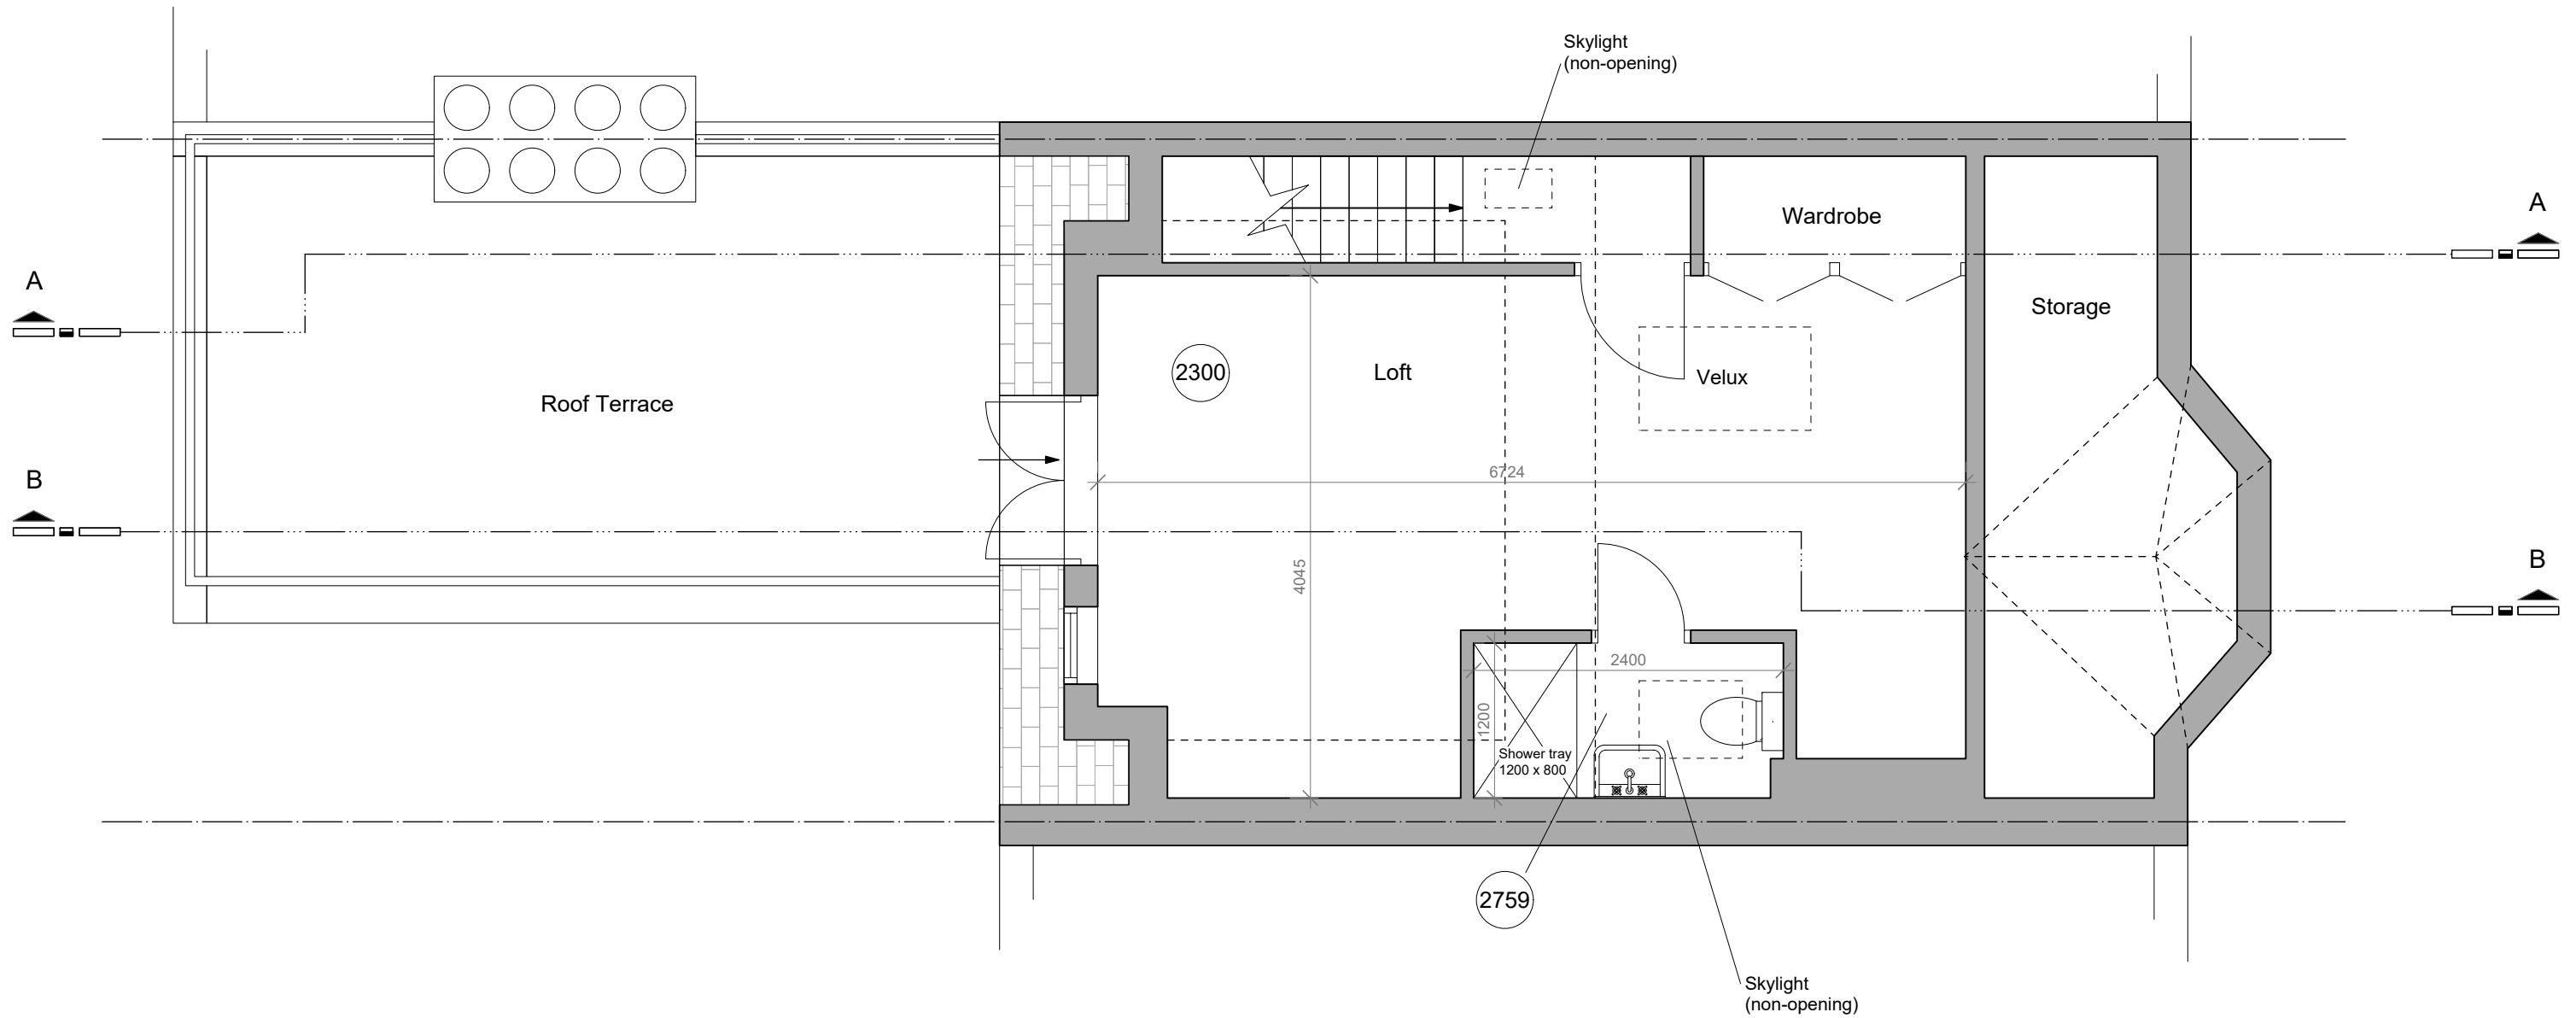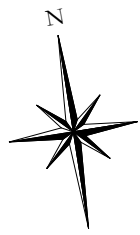

Rev	Issue Status/Notes	Date	Do not scale from this drawing.	Key	SHAKE THE SKY INTERIOR DESIGN	Project Title: 27 Gladys Road, London, NW6 2PU		Drawing Title: 27 Gladys Road - 017		Issue Date: 30.08.2017
A	Reduce width of dormer	08.02.2017	All dimensions must be checked on site by the contractors.	— Party Wall Line		Client Name: Mr and Mrs Samuels	Scale: 1:50 at A3	Drawing Name: Loft Plan Proposed	Rev: H	
B	Bring in dormer 500mm on all sides	13.02.2017	All dimensions in millimetres unless otherwise stated.	- - - Change of Ceiling Height						
C	Modify study window	08.03.2017		— Radiator						
D	Reinstate rear chimney on roof	04.04.2017								
E	Glass Balustrades on terrace	27.06.2017								
F	Amend Front Light Well	01.08.2017								
F	Amend Study Window, loft skylight and misc internal changes	15.08.2017								

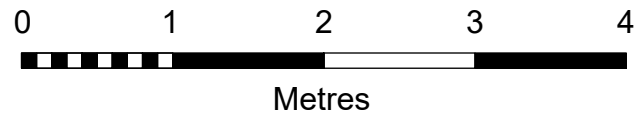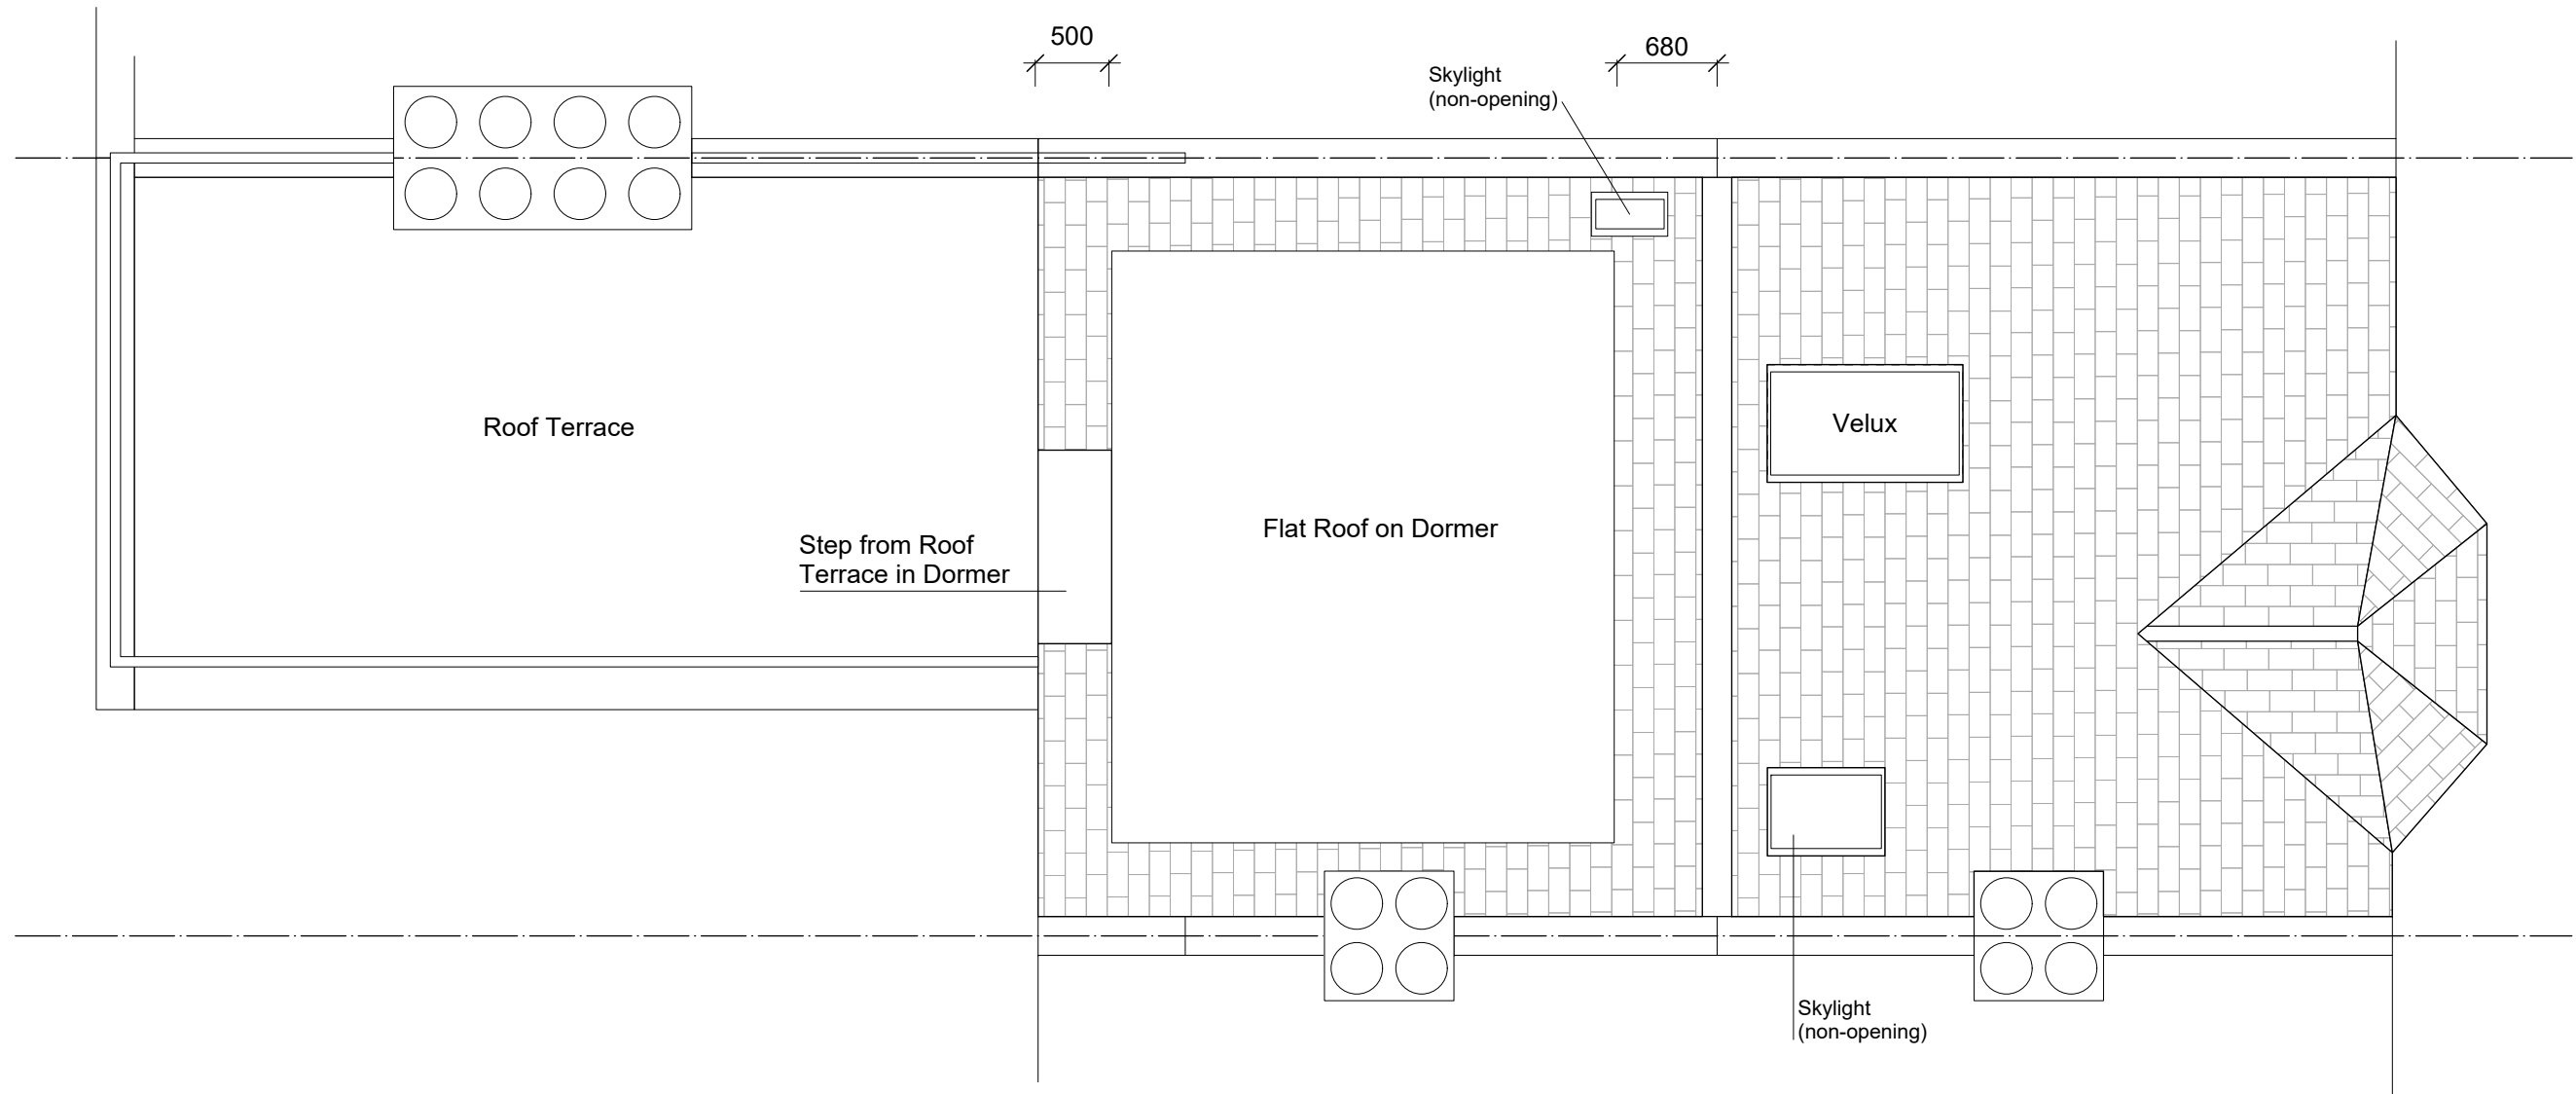

Rev A B C D E F F	Issue Status/Notes Reduce width of dormer Bring in dormer 500mm on all sides Modify study window Reinstate rear chimney on roof Glass Balustrades on terrace Amend Front Light Well Amend Study Window, loft skylight and misc internal changes	Date 08.02.2017 13.02.2017 08.03.2017 04.04.2017 27.06.2017 01.08.2017 15.08.2017	Do not scale from this drawing. All dimensions must be checked on site by the contractors. All dimensions in millimetres unless otherwise stated.	Key - - - - - Party Wall Line - - - - - Change of Ceiling Height ——— Radiator	SHAKE THE SKY INTERIOR DESIGN	Project Title: 27 Gladys Road, London, NW6 2PU		Drawing Title: 27 Gladys Road - 018		Issue Date: 30.08.2017	
						Client Name: Mr and Mrs Samuels		Scale: 1:50 at A3		Drawing Name: Roof Plan Proposed	

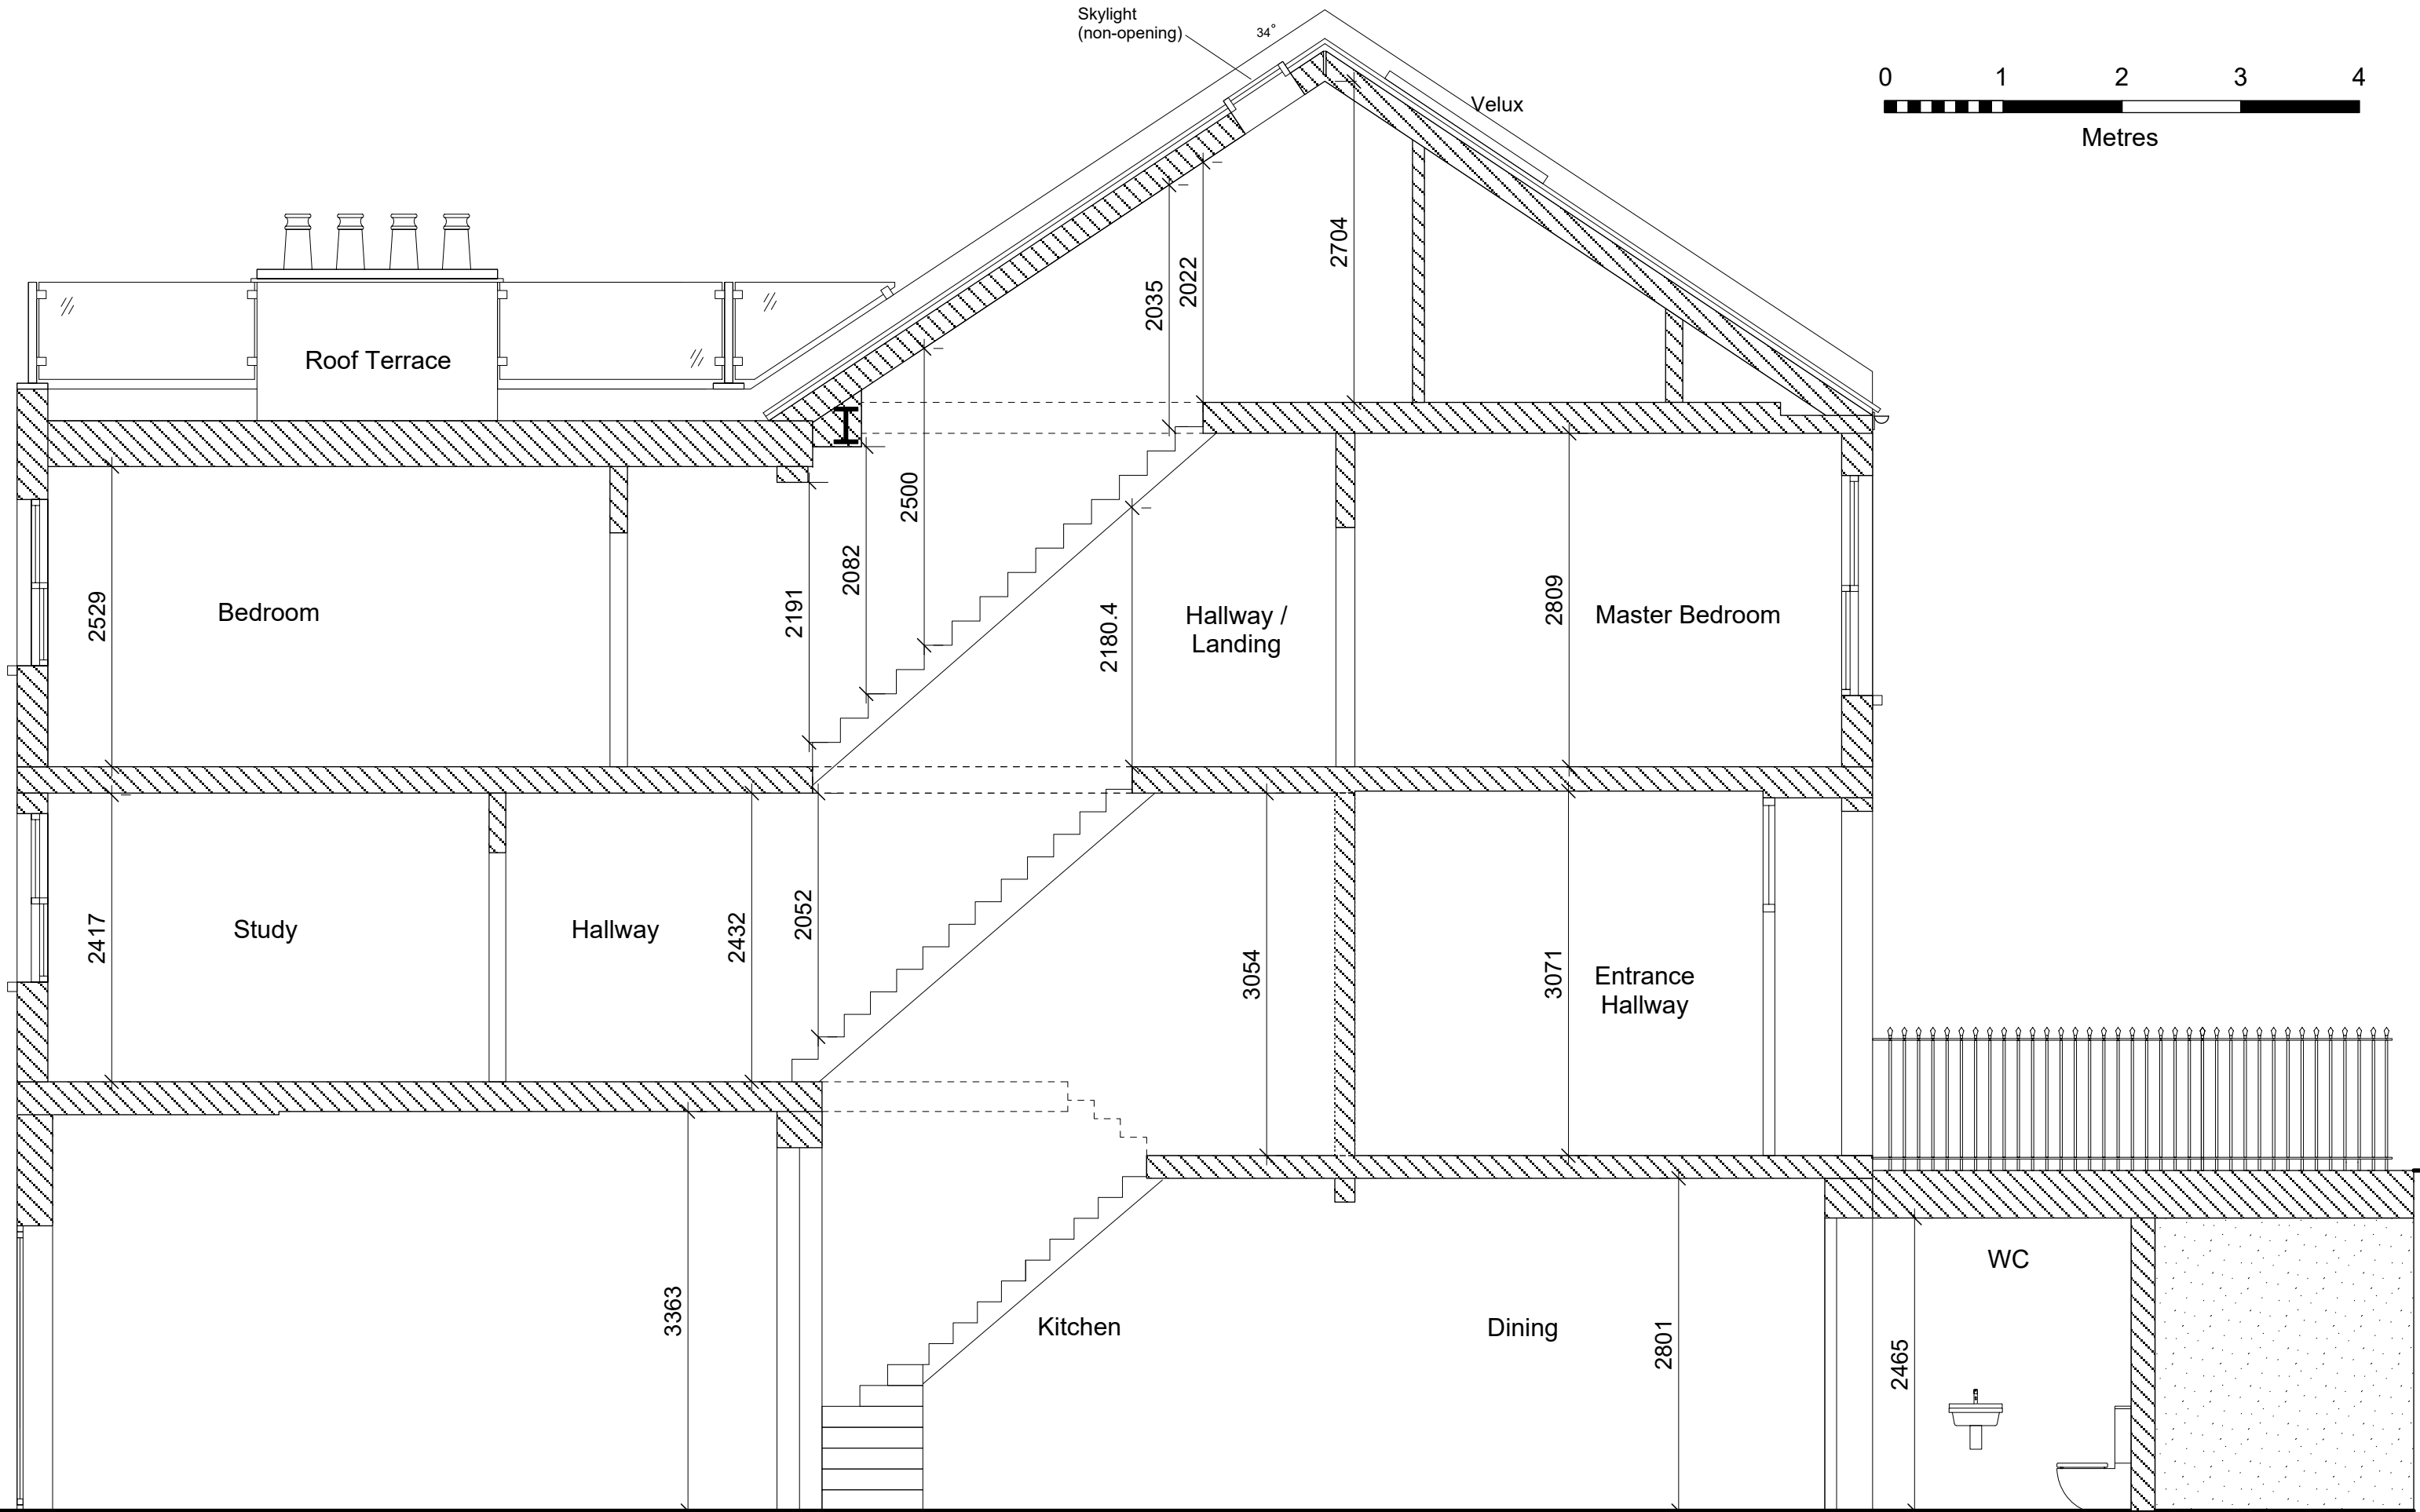

Rev	Issue Status/Notes	Date
A	Reduce width of dormer	08.02.2017
B	Bring in dormer 500mm on all sides	13.02.2017
C	Modify study window	08.03.2017
D	Reinstate rear chimney on roof	04.04.2017
E	Glass Balustrades on terrace	27.06.2017
F	Amend Front Light Well	01.08.2017
F	Amend Study Window, loft skylight and misc internal changes	15.08.2017

Do not scale from this drawing.
 All dimensions must be checked on site by the contractors.
 All dimensions in millimetres unless otherwise stated.

Key
——— Party Wall Line

SHAKE THE SKY INTERIOR DESIGN

Project Title:
 27 Gladys Road, London, NW6 2PU

Client Name:
 Mr and Mrs Samuels


Drawing Title:
 27 Gladys Road - 019

Drawing Name:
 Section AA Proposed

Issue Date:
 30.08.2017

Rev:
 H

Scale:
 1:50 at A3

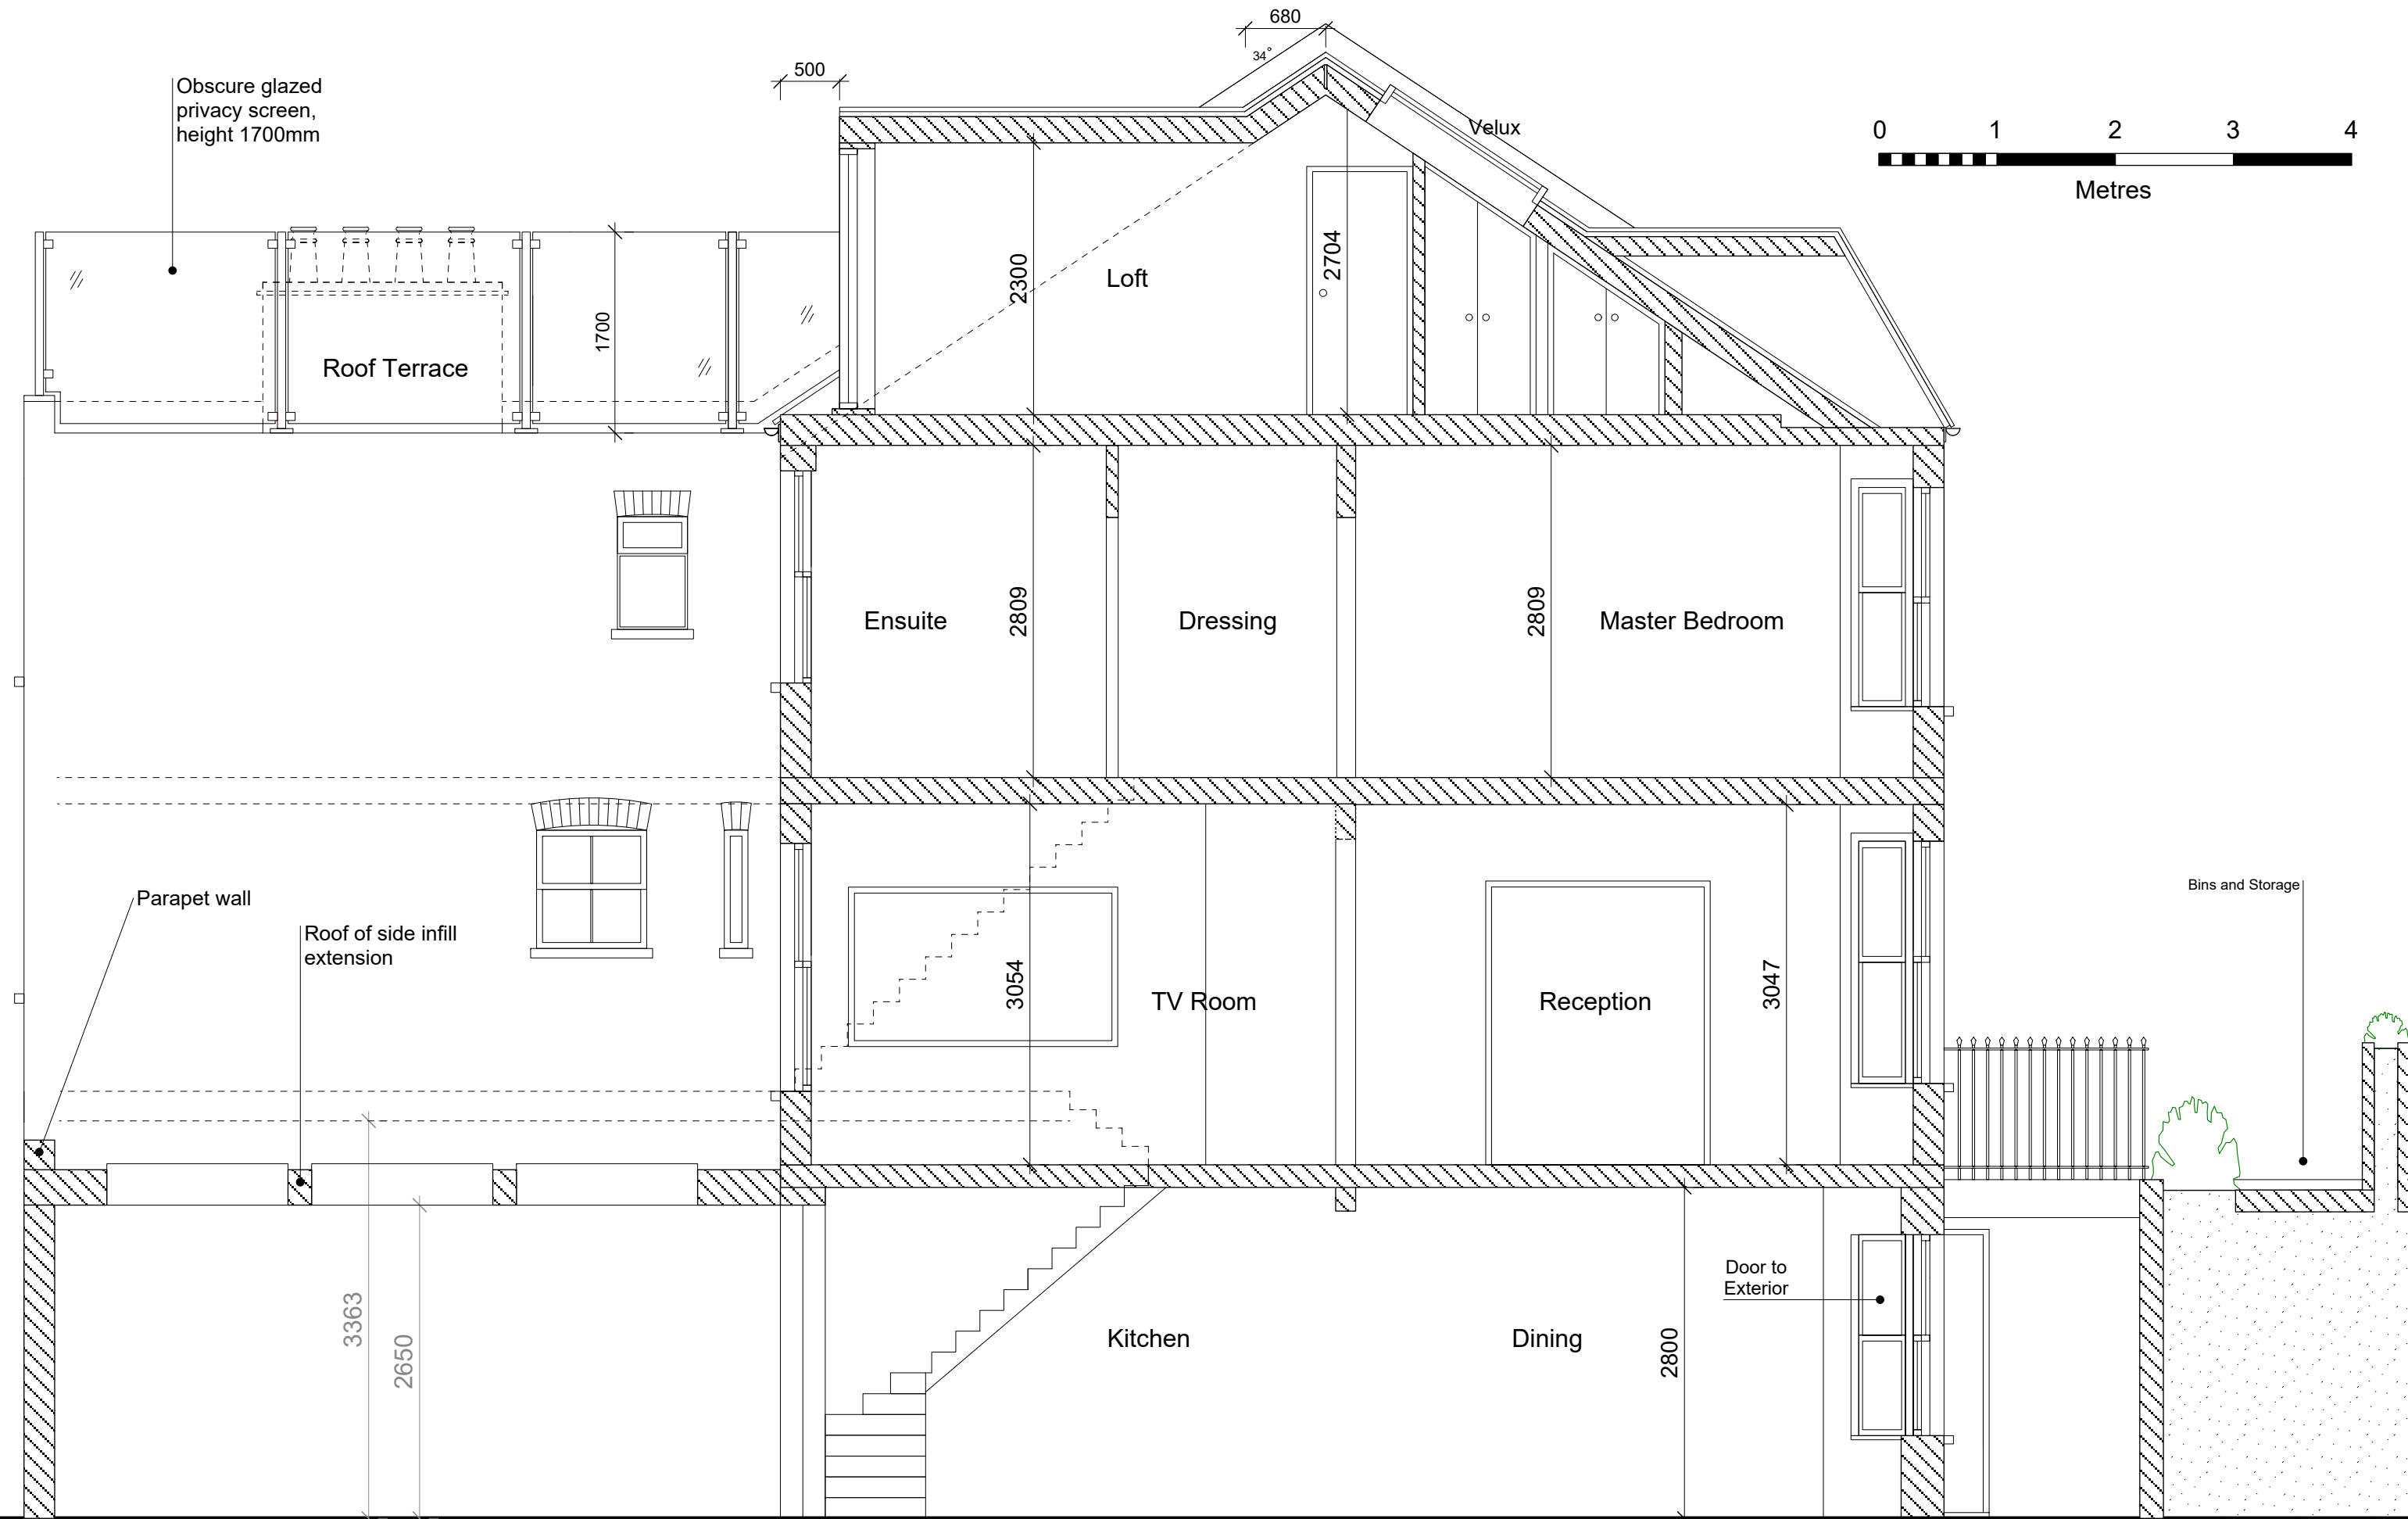

Rev	Issue Status/Notes	Date
A	Reduce width of dormer	08.02.2017
B	Bring in dormer 500mm on all sides	13.02.2017
C	Modify study window	08.03.2017
D	Reinstate rear chimney on roof	04.04.2017
E	Glass Balustrades on terrace	27.06.2017
F	Amend Front Light Well	01.08.2017
	Amend Study Window, loft skylight and misc internal changes	15.08.2017

Do not scale from this drawing.
 All dimensions must be checked on site by the contractors.
 All dimensions in millimetres unless otherwise stated.

Key
— Party Wall Line

SHAKE THE SKY INTERIOR DESIGN

Project Title:
 27 Gladys Road, London, NW6 2PU

Client Name:
 Mr and Mrs Samuels

Drawing Title:
 27 Gladys Road - 020

Drawing Name:
 Section BB Proposed


Issue Date:
 30.08.2017

Rev:
 H

25 Gladys Road

27 Gladys Road

29 Gladys Road

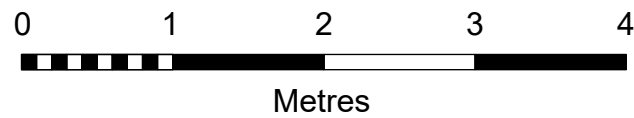

Rev	Issue Status/Notes	Date
A	Reduce width of dormer	08.02.2017
B	Bring in dormer 500mm on all sides	13.02.2017
C	Modify study window	08.03.2017
D	Reinstate rear chimney on roof	04.04.2017
E	Glass Balustrades on terrace	27.06.2017
F	Amend Front Light Well	01.08.2017
F	Amend Study Window, loft skylight and misc internal changes	15.08.2017

Do not scale from this drawing.
All dimensions must be checked on site by the contractors.

All dimensions in millimetres unless otherwise stated.

Key
—— Party Wall Line


**SHAKE THE SKY
INTERIOR DESIGN**

Project Title: 27 Gladys Road, London, NW6 2PU		Drawing Title: 27 Gladys Road - 021		Issue Date: 30.08.2017	
Client Name: Mr and Mrs Samuels		Scale: 1:50 at A3		Drawing Name: Front Elevation Proposed	
				Rev: H	

25 Gladys Road

27 Gladys Road

29 Gladys Road

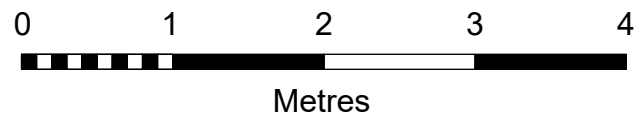

Metres

Rev	Issue Status/Notes	Date
A	Reduce width of dormer	08.02.2017
B	Bring in dormer 500mm on all sides	13.02.2017
C	Modify study window	08.03.2017
D	Reinstate rear chimney on roof	04.04.2017
E	Glass Balustrades on terrace	27.06.2017
F	Amend Front Light Well	01.08.2017
F	Amend Study Window, loft skylight and misc internal changes	15.08.2017

Do not scale from this drawing.
All dimensions must be checked on site by the contractors.

All dimensions in millimetres unless otherwise stated.

Key
—— Party Wall Line

**SHAKE THE SKY
INTERIOR DESIGN**

Project Title: 27 Gladys Road, London, NW6 2PU		Drawing Title: 27 Gladys Road - 022		Issue Date: 30.08.2017	
Client Name: Mr and Mrs Samuels		Scale: 1:50 at A3		Drawing Name: Street View Proposed	
				Rev: H	

29 Gladys Road

27 Gladys Road

25 Gladys Road

Skylight (non-opening)

Side of dormer clad in hung roof tiles to match existing roof

Rear of dormer clad in hung roof tiles to match existing roof

Side of dormer clad in hung roof tiles to match existing roof

Obscure glazed privacy screen on south-facing elevation, height 1700mm


Position of Steel Beam (approx)

Parapet wall

Roof of Extension

Garden Wall was previously at this height (marked blue)

Ground level of main garden

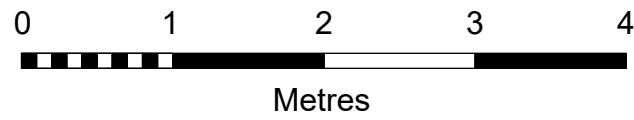

Rev	Issue Status/Notes	Date
A	Reduce width of dormer	08.02.2017
B	Bring in dormer 500mm on all sides	13.02.2017
C	Modify study window	08.03.2017
D	Reinstate rear chimney on roof	04.04.2017
E	Class Balustrades on terrace	27.06.2017
F	Amend Front Light Well	01.08.2017
F	Amend Study Window, loft skylight and misc internal changes	15.08.2017

Do not scale from this drawing.
All dimensions must be checked on site by the contractors.
All dimensions in millimetres unless otherwise stated.

Key
Party Wall Line

**SHAKE THE SKY
INTERIOR DESIGN**

Project Title: 27 Gladys Road, London, NW6 2PU		Drawing Title: 27 Gladys Road - 023		Issue Date: 30.08.2017	
Client Name: Mr and Mrs Samuels		Scale: 1:50 at A3		Drawing Name: Rear Elevation Proposed	
				Rev: H	