




GROUND FLOOR PLAN

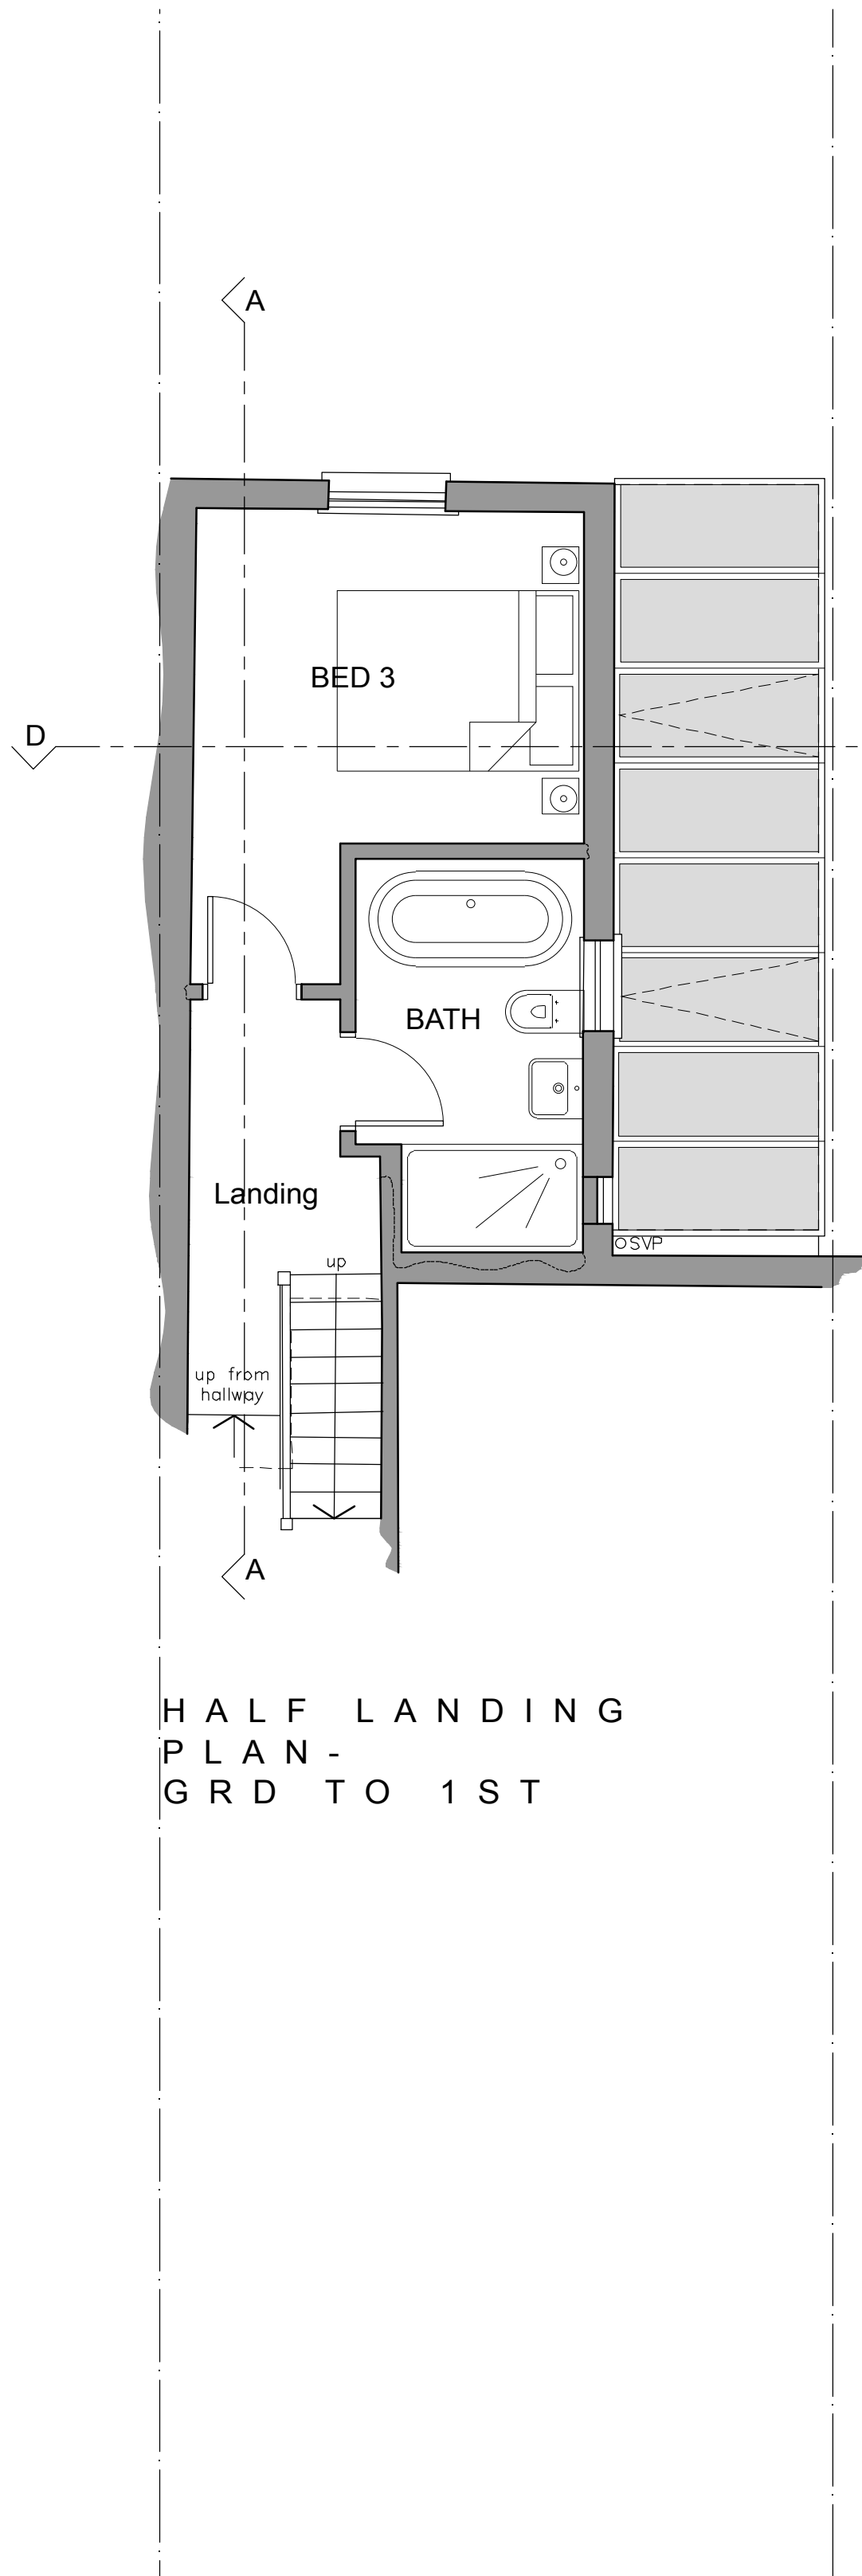

HALF LANDING
PLAN -
GRD TO 1ST

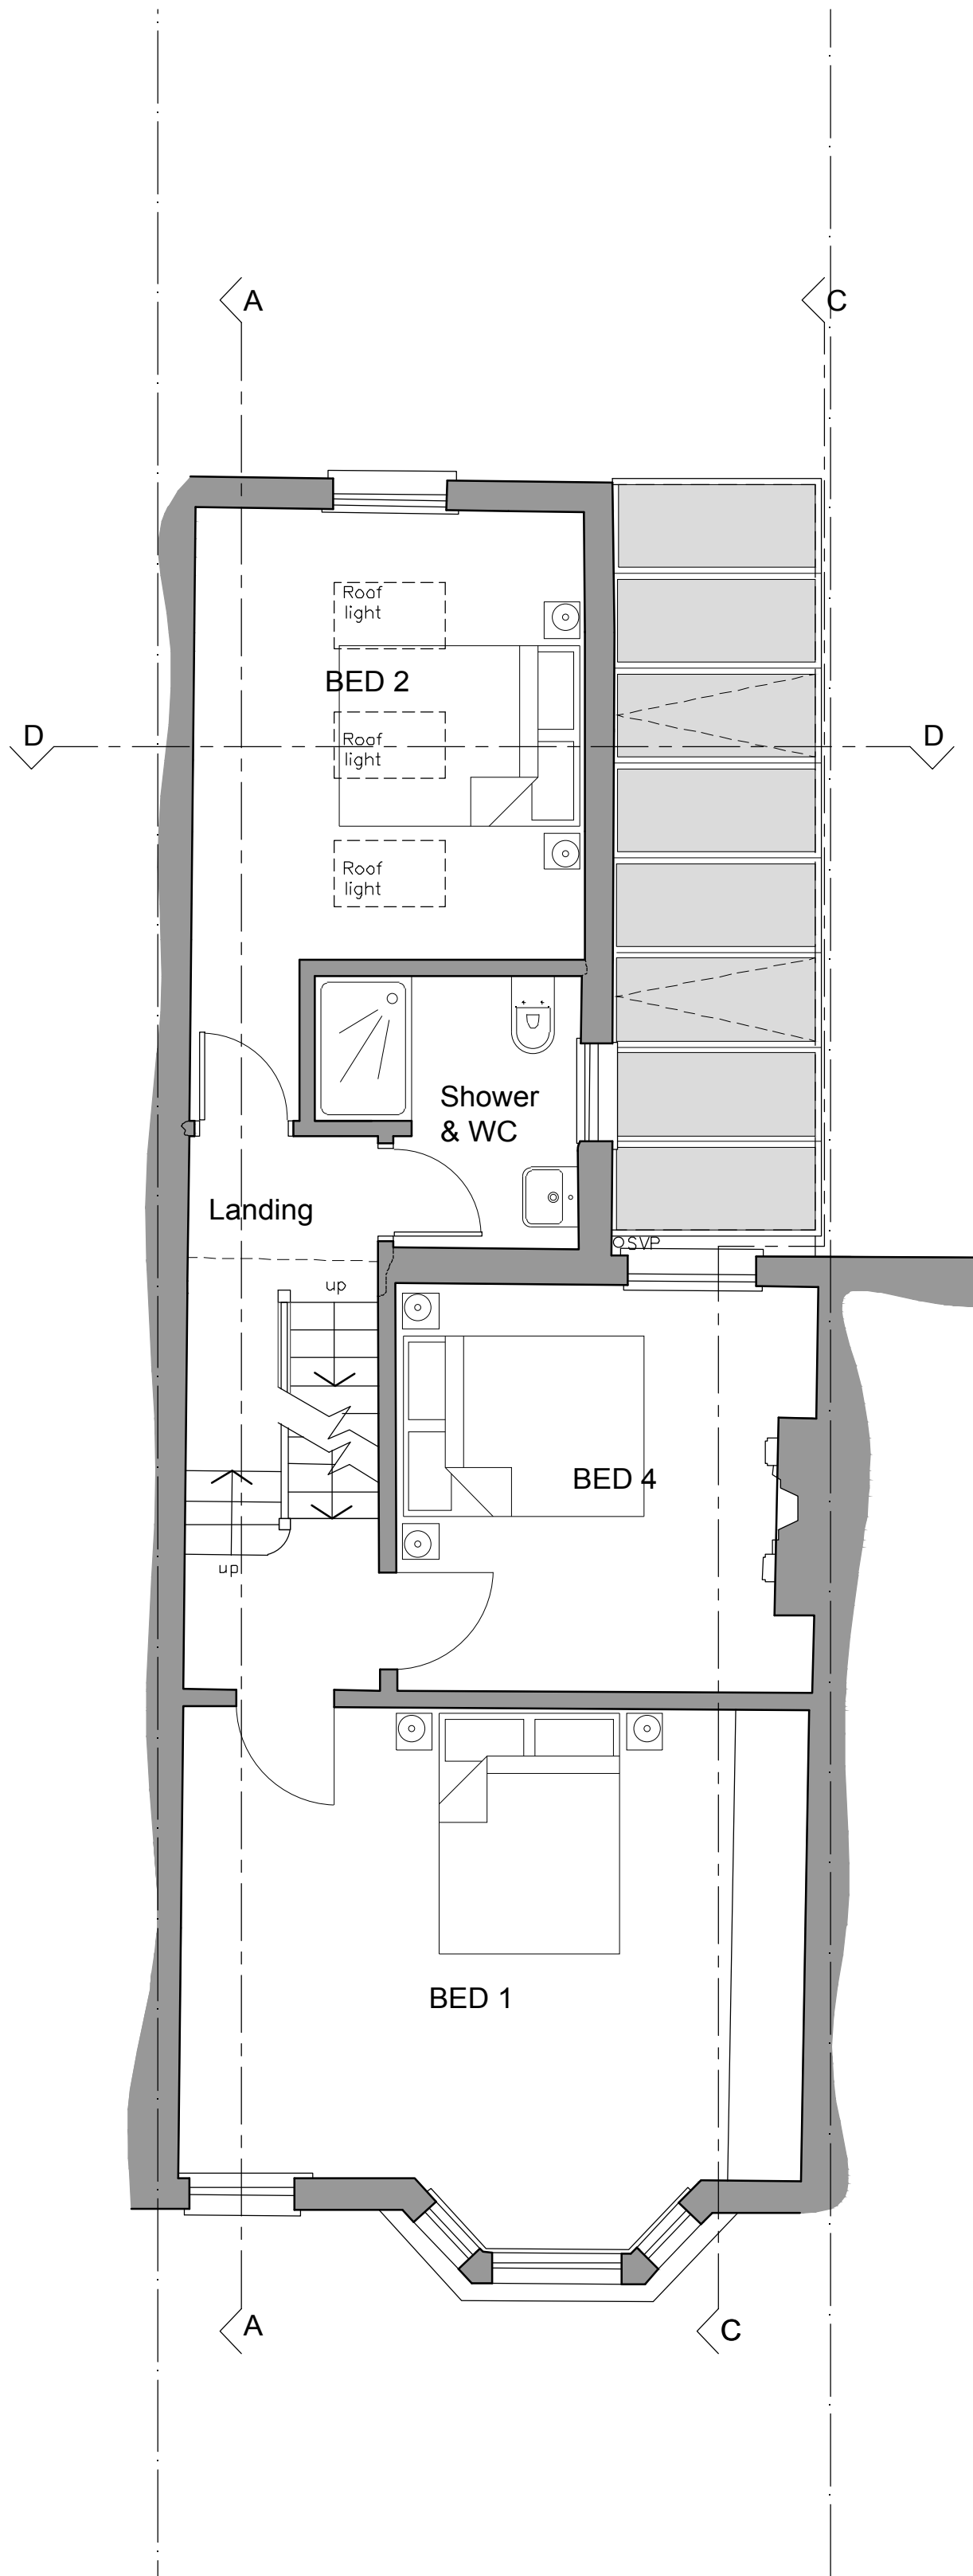


FIRST FLOOR PLAN

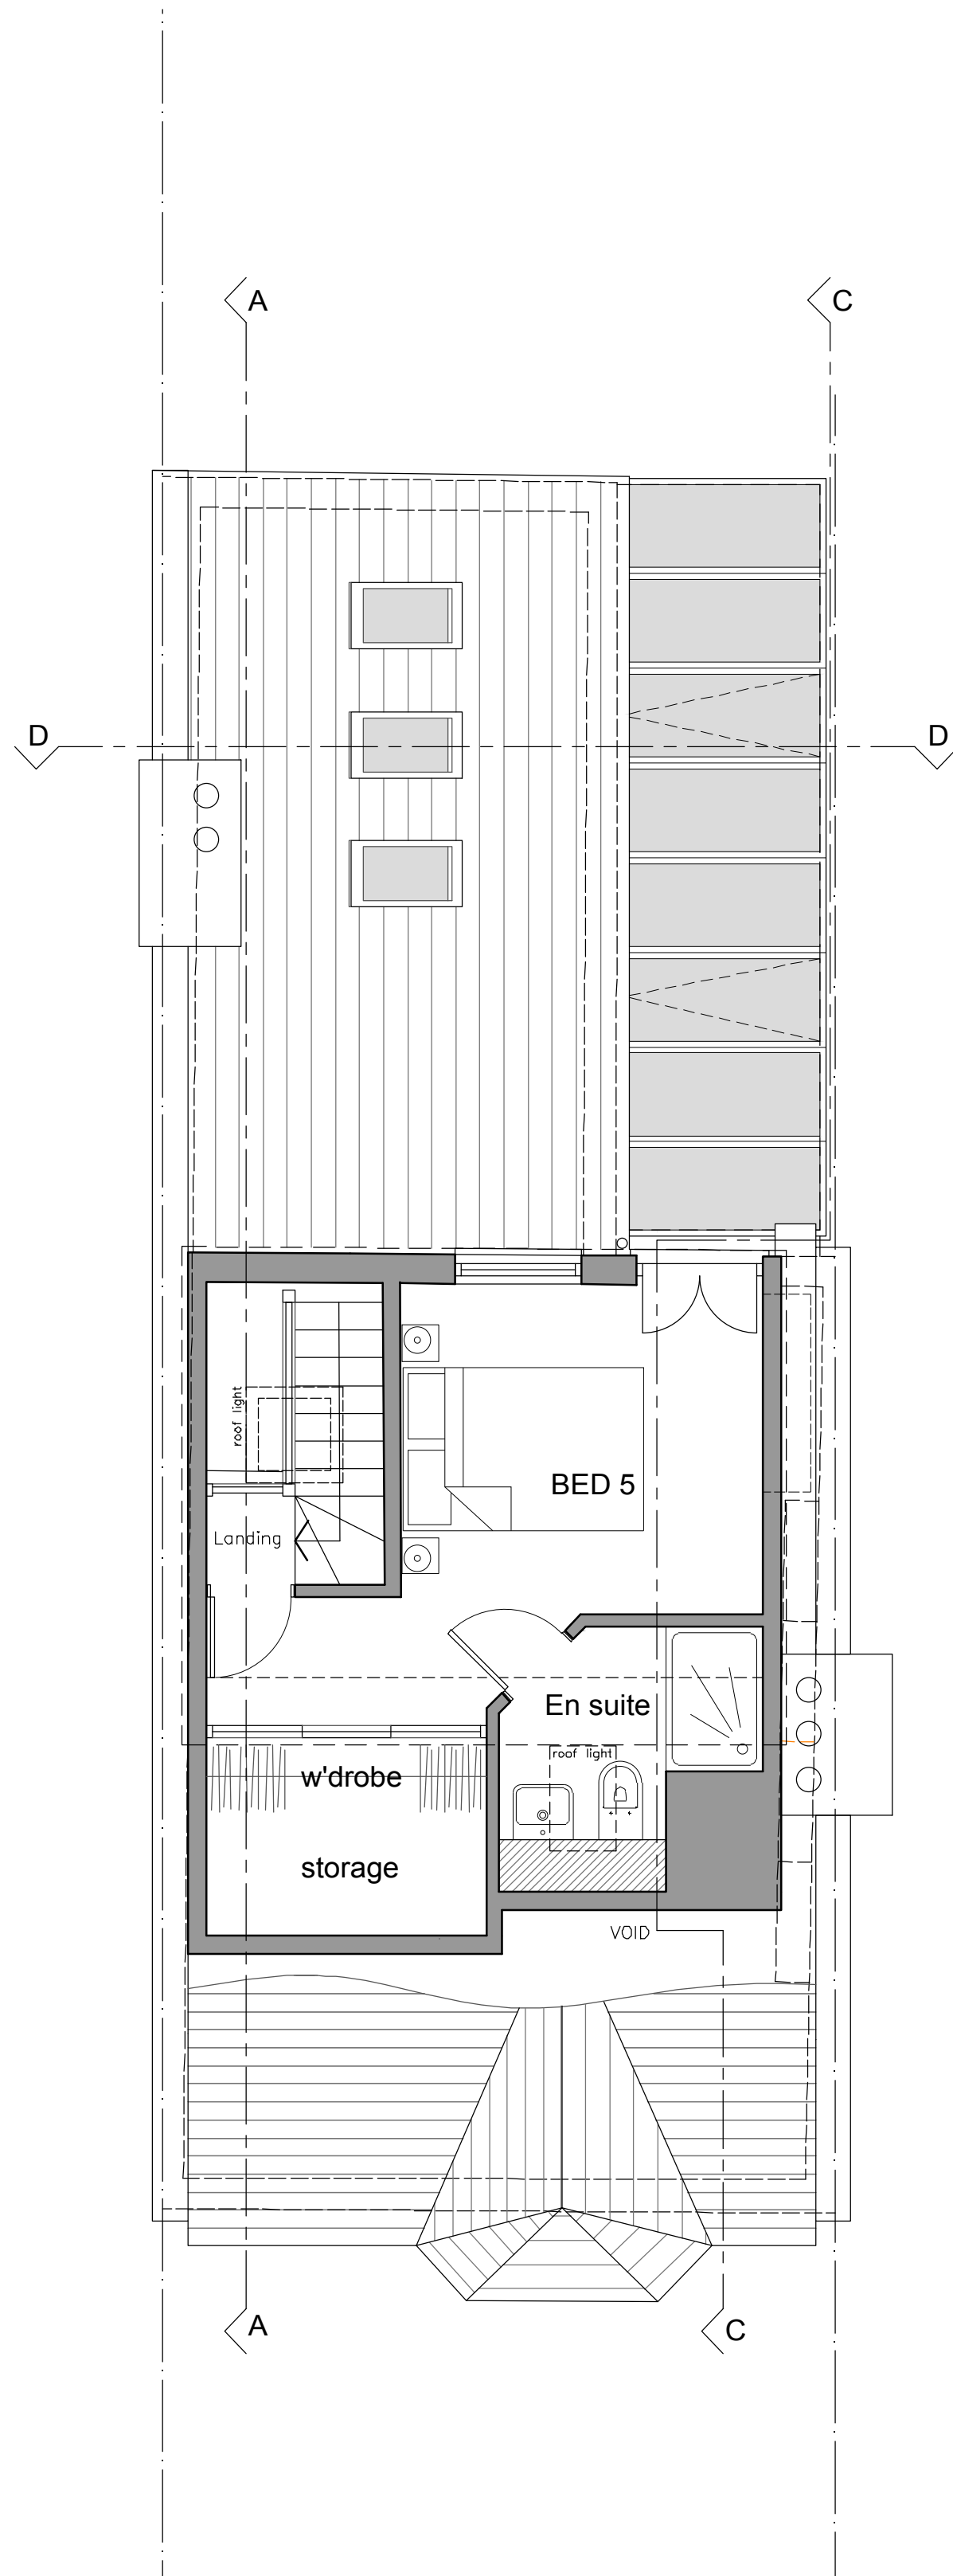

LOFT PLAN

rev	description	date	by
A	ELEVATIONS & SECTIONS REMOVED TO AN ADDITIONAL SHEET.	22.08.17	SW
B	REVISED TO CLIENT REQUIREMENTS.	31.08.17	SW

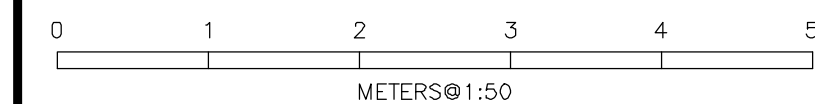

ellisdesigns

client
Mr & Mrs McMullen
project
**33 Ulysses Road
London, NW6 1ED**
drawing
Proposed Floor Plans

scale
1:50 1:100 1:200@A1
date
July 2017
drawing number
364_P01

drawn by
SW
revision
B

architecture interiors furniture graphics branding

01227 637072 studio@ellisdesigns.co.uk