



**NOTE:**  
LAYOUT IS PROVISIONAL ONLY AND SUBJECT TO A FULL MEASURED VERIFICATION SURVEY OF THE EXISTING STRUCTURE & FABRIC BEING CARRIED OUT FOLLOWING THE COMPLETE STRIP OUT OF EXISTING TENANTS FIXTURES & FITTINGS.

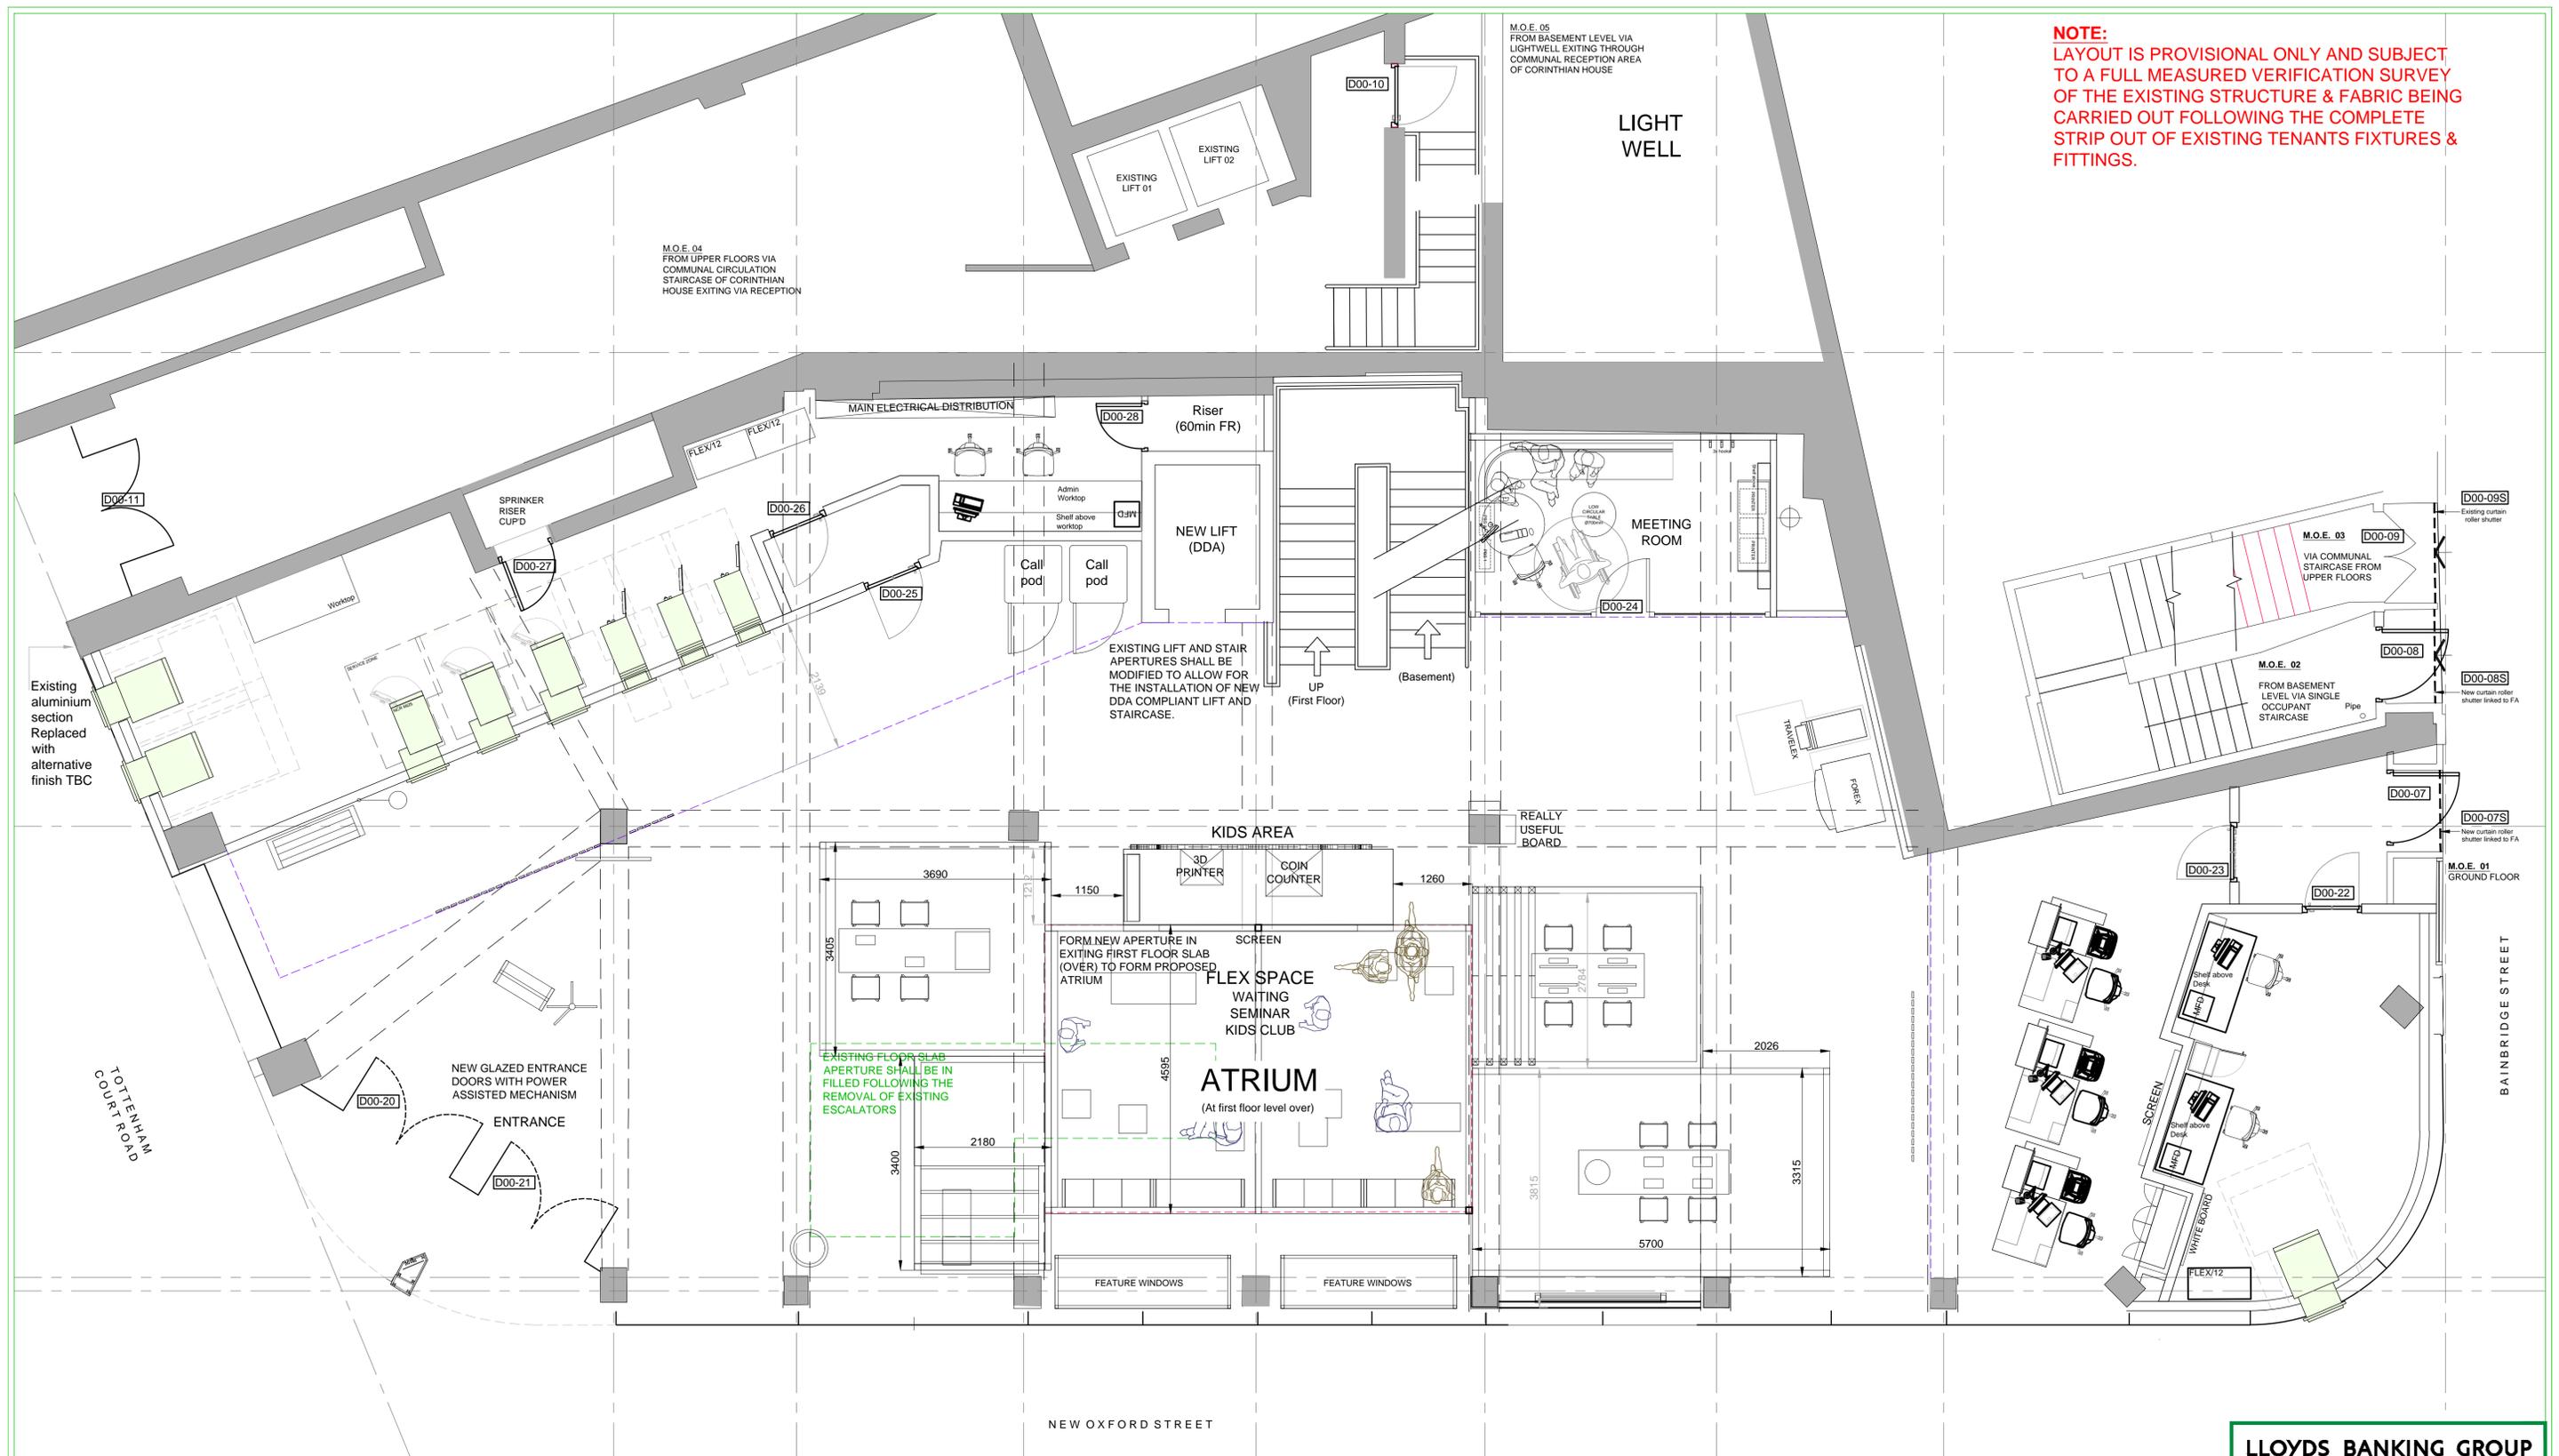

# PROPOSED GROUND FLOOR PLAN

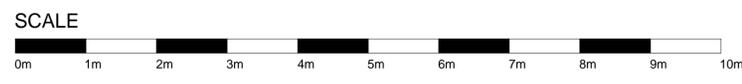

**LLOYDS BANKING GROUP**

ALL DIMENSIONS TO BE VERIFIED PRIOR TO COMMENCING WORK. DRAWING TO BE READ IN CONJUNCTION WITH PROJECT SPECIFICATIONS.

THIS DRAWING IS THE PROPERTY OF LLOYDS BANKING GROUP AND COPYRIGHT IS RESERVED BY THEM. THE DRAWING IS ISSUED ON CONDITION THAT IT IS NOT COPIED OR DISCLOSED BY OR TO ANY UNAUTHORISED PERSONS WITHOUT PRIOR CONSENT IN WRITING TO LLOYDS BANKING GROUP - GROUP PROPERTY. ALL MODIFIED DRAWINGS SHOULD BE RETURNED TO LLOYDS BANKING GROUP.

**GROUP PROPERTY**

BRISTOL - PO Box 112, Canons House, Canons Way, BRISTOL, BS99 7LB  
 EDINBURGH - Sighthill South, 12 Bankhead Crossway South, EDINBURGH, EH11 4EN  
 HALIFAX - Trinity Road, HALIFAX, West Yorkshire, HX1 2RG

PROJECT ADDRESS	SCALE
Halifax 118-132, New Oxford Street West End LONDON, WC1A 1HL	A1 - 1:50 A3 - 1:100
DRAWING DESCRIPTION	DATE
Ground Floor Plan Proposed Plan PLANNING ISSUE	30/08/2016
DRAWING NUMBER	DRAWN BY
50941725-AR01-00-0001-PL	PW
	REVISION
	J

J	03/08/2017	PLANNING ISSUE	RA
H	06/07/2017	PRE APP CONSULTATION	RA
REV	DATE	REVISION	INITIALS