

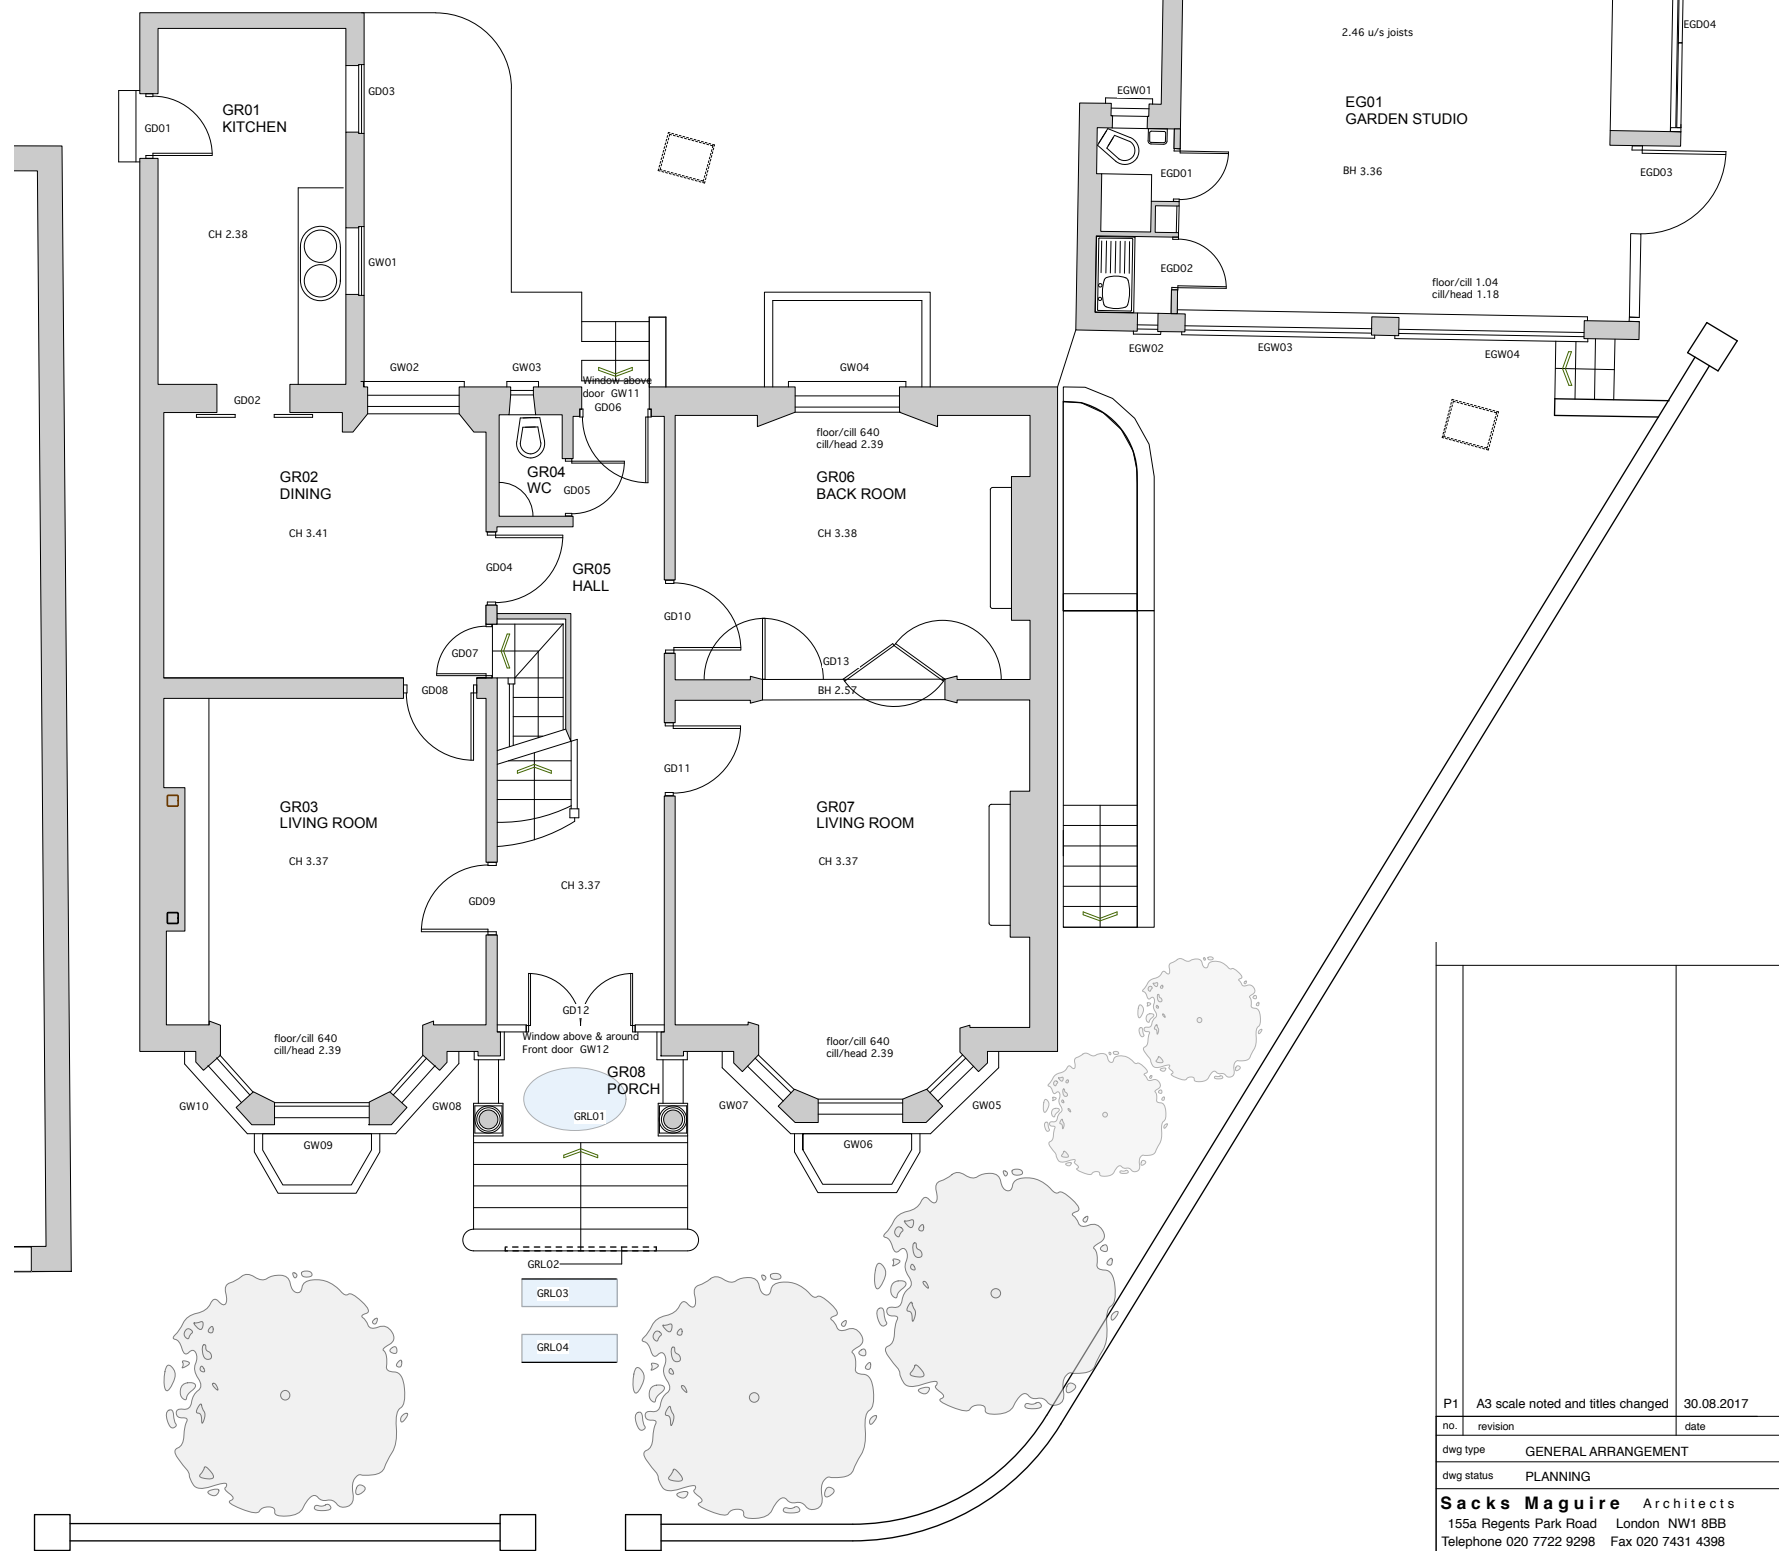



NOTES
 1. This drawing must not be scaled
 2. The contractor is to check all dimensions on site

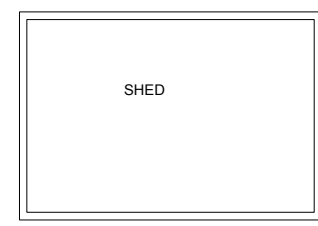

existing ground floor plan

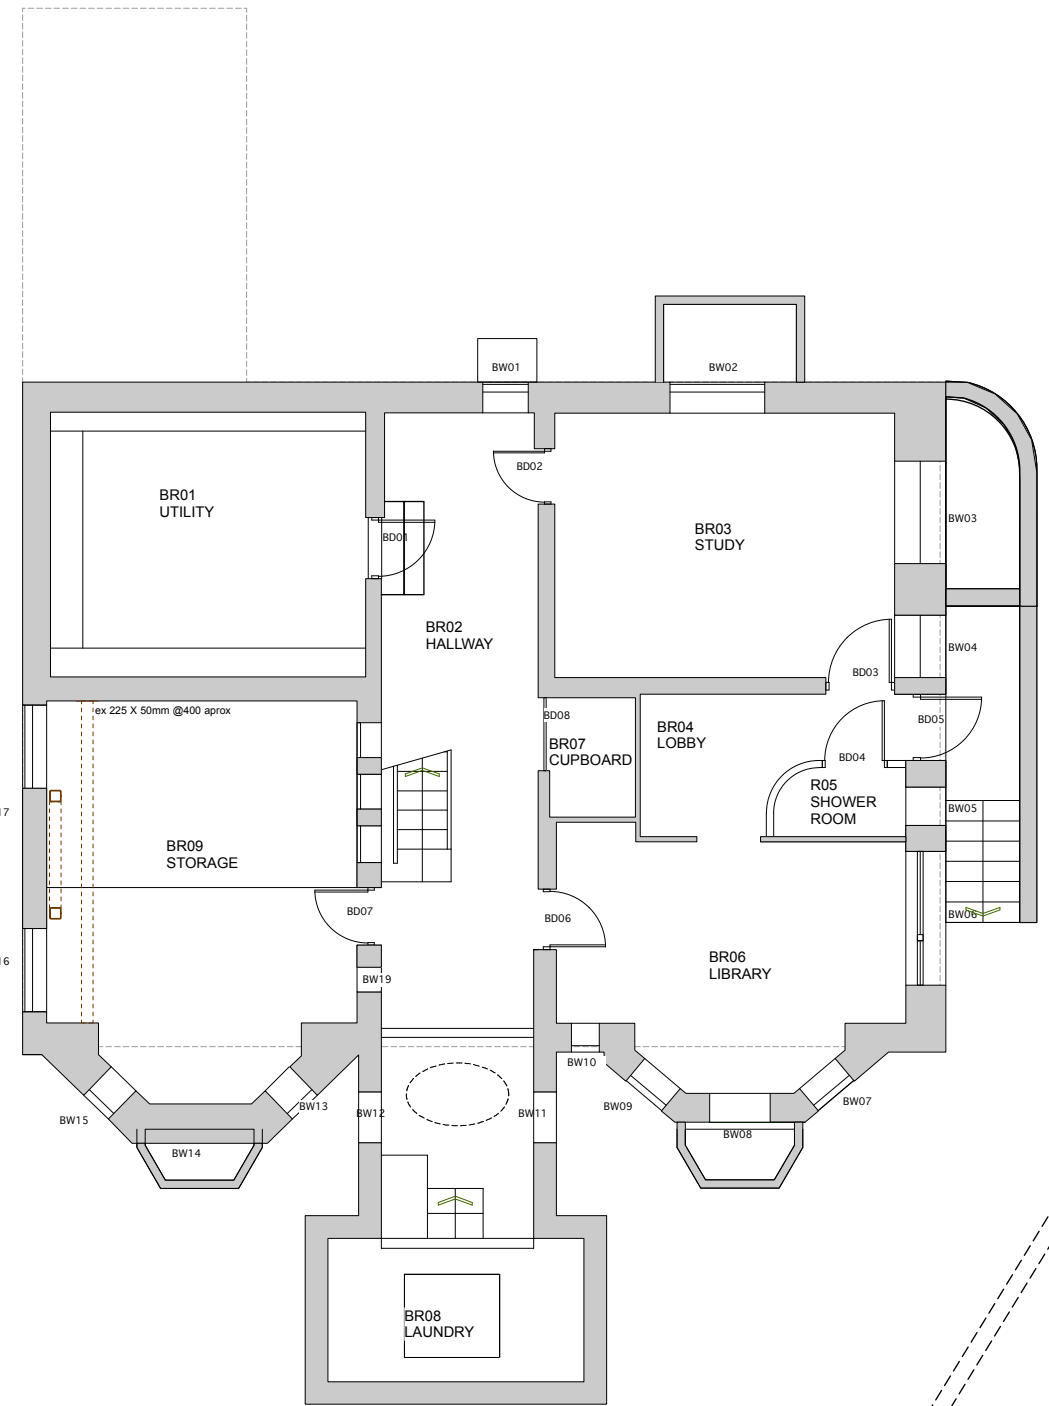


existing basement plan


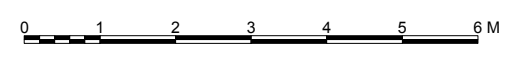


P1	A3 scale noted and titles changed	30.08.2017
no.	revision	date
	GENERAL ARRANGEMENT	
dwg status	PLANNING	
Sacks Maguire Architects 155a Regents Park Road London NW1 8BB Telephone 020 7722 9298 Fax 020 7431 4398		
Project		
2 KEMPLAY ROAD NW3		
Title		
EXISTING PLANS BASEMENT AND GROUND FLOOR		
Client		
Mrs Van De Meer		
scale	drawn	date
1:50 @ A1	DD	Feb 2017
1:100 @ A3		
job number	drawing number	revision
493	001	P1

- NOTES
1. This drawing must not be scaled
 2. The contractor is to check all dimensions on site

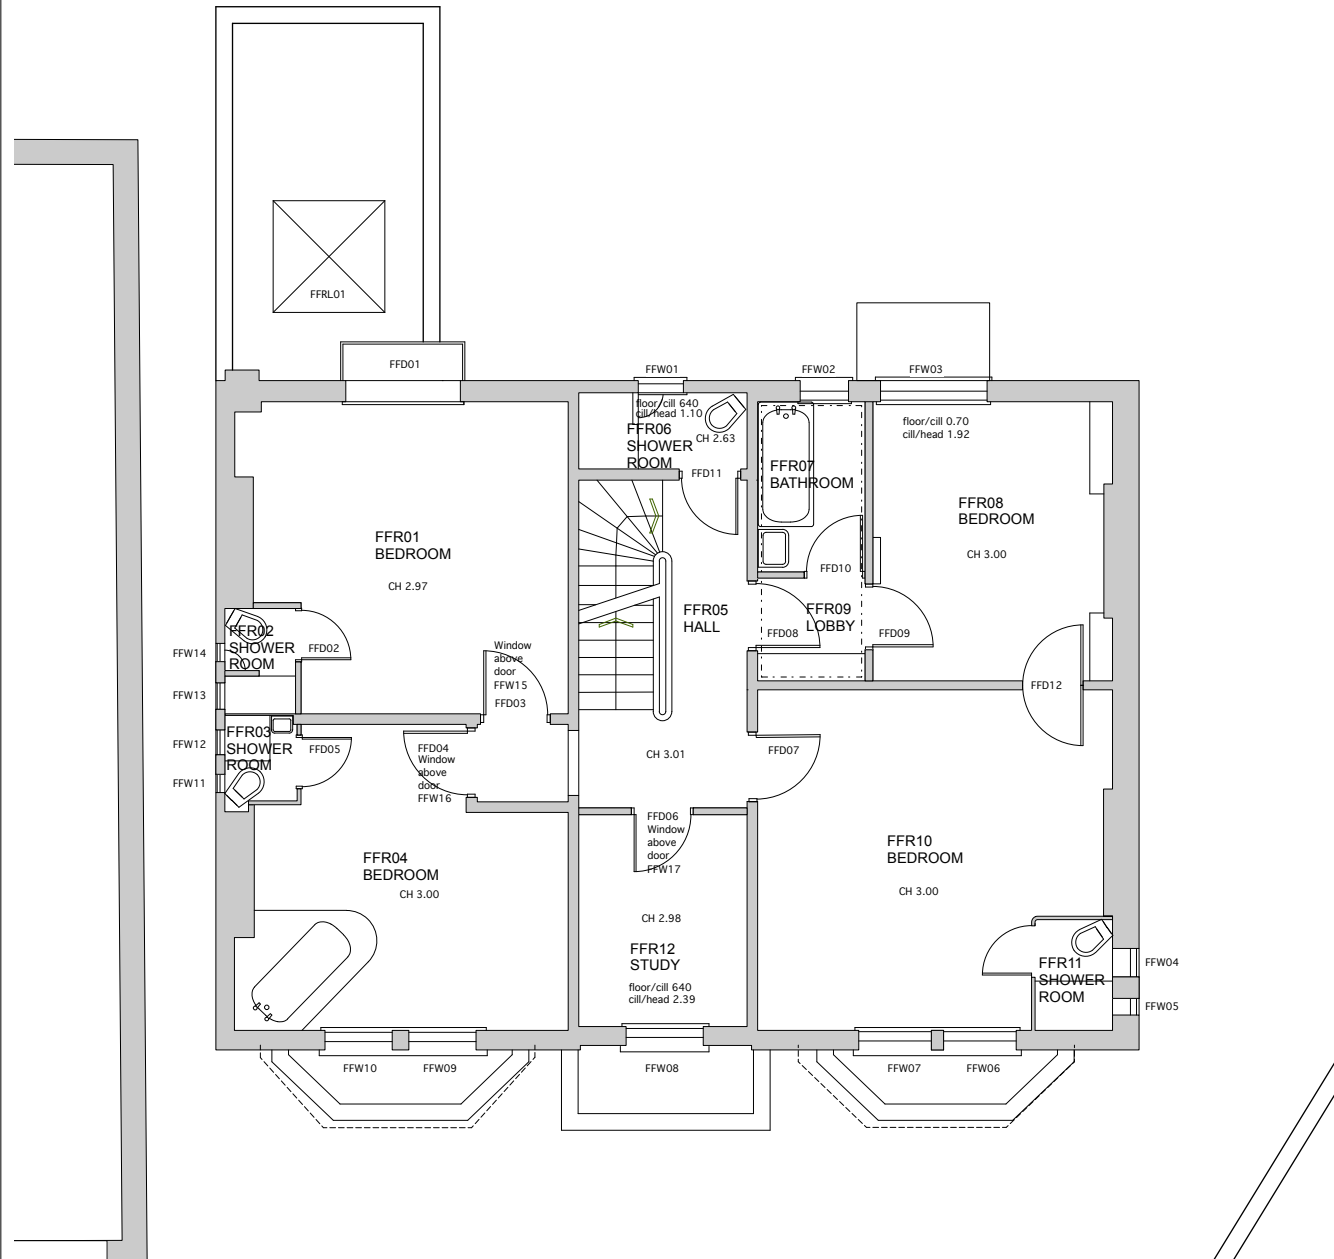


existing first floor plan

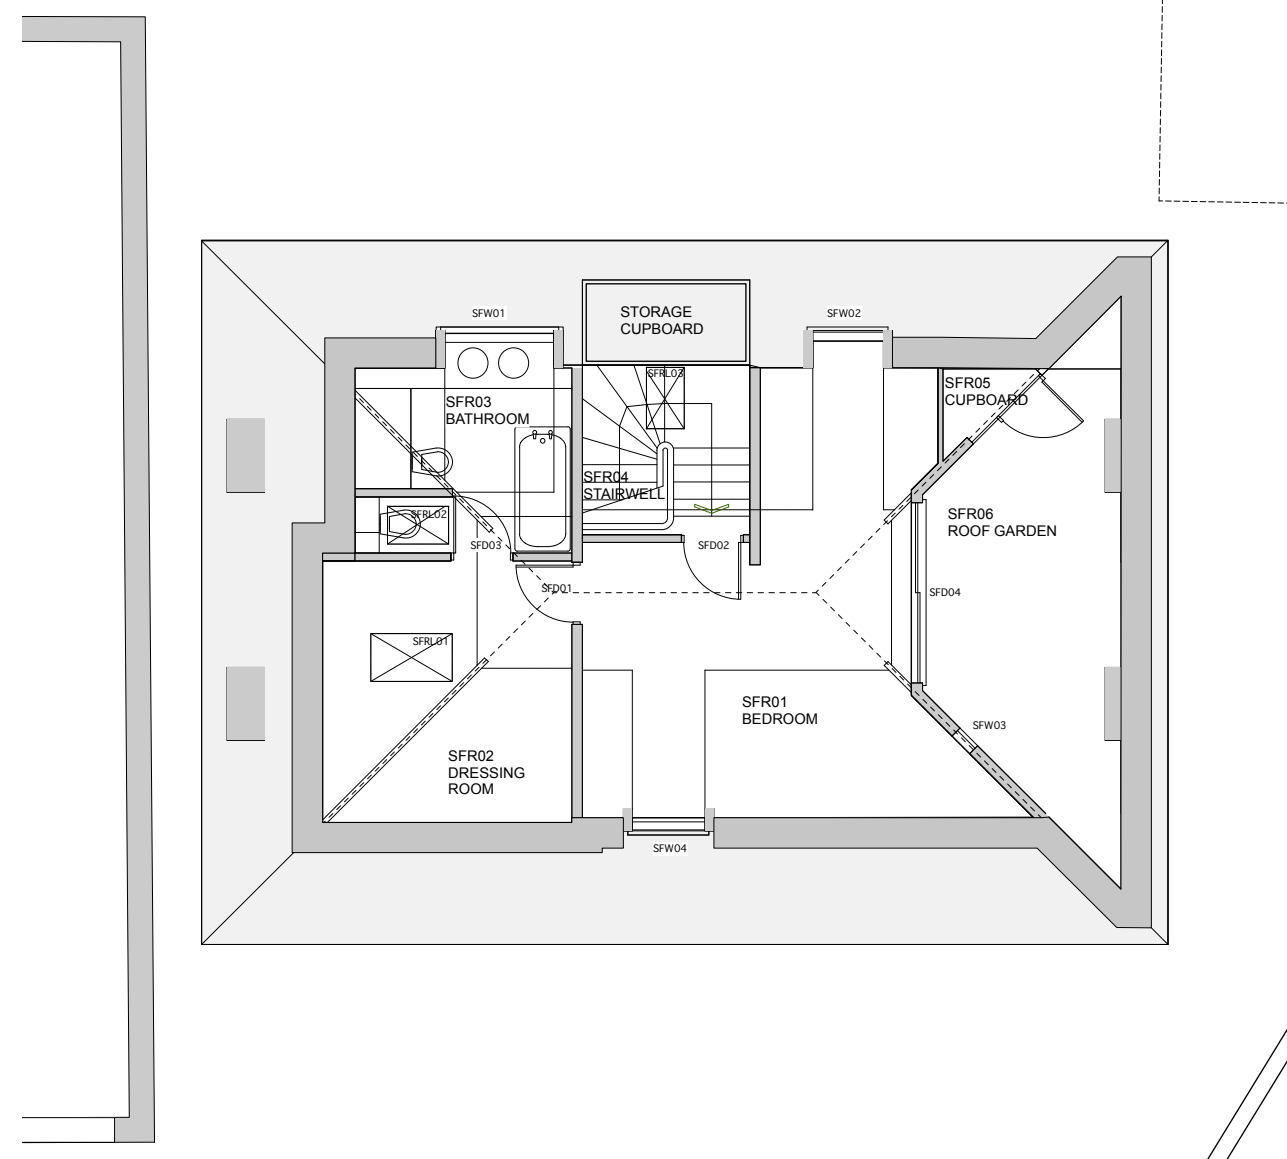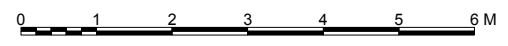


existing second floor plan

P1	A3 scale noted and titles changed	30.08.2017
no.	revision	date
	GENERAL ARRANGEMENT	
dwg status	PLANNING	
Sacks Maguire Architects 155a Regents Park Road London NW1 8BB Telephone 020 7722 9298 Fax 020 7431 4398		
Project		
2 KEMPLAY ROAD NW3		
Title		
EXISTING PLANS FIRST AND SECOND FLOOR		
Client		
Mrs Van De Meer		
scale	drawn	date
1:50 @ A1	DD	Feb 2017
1:100 @ A3		
job number	drawing number	revision
493	002	P1

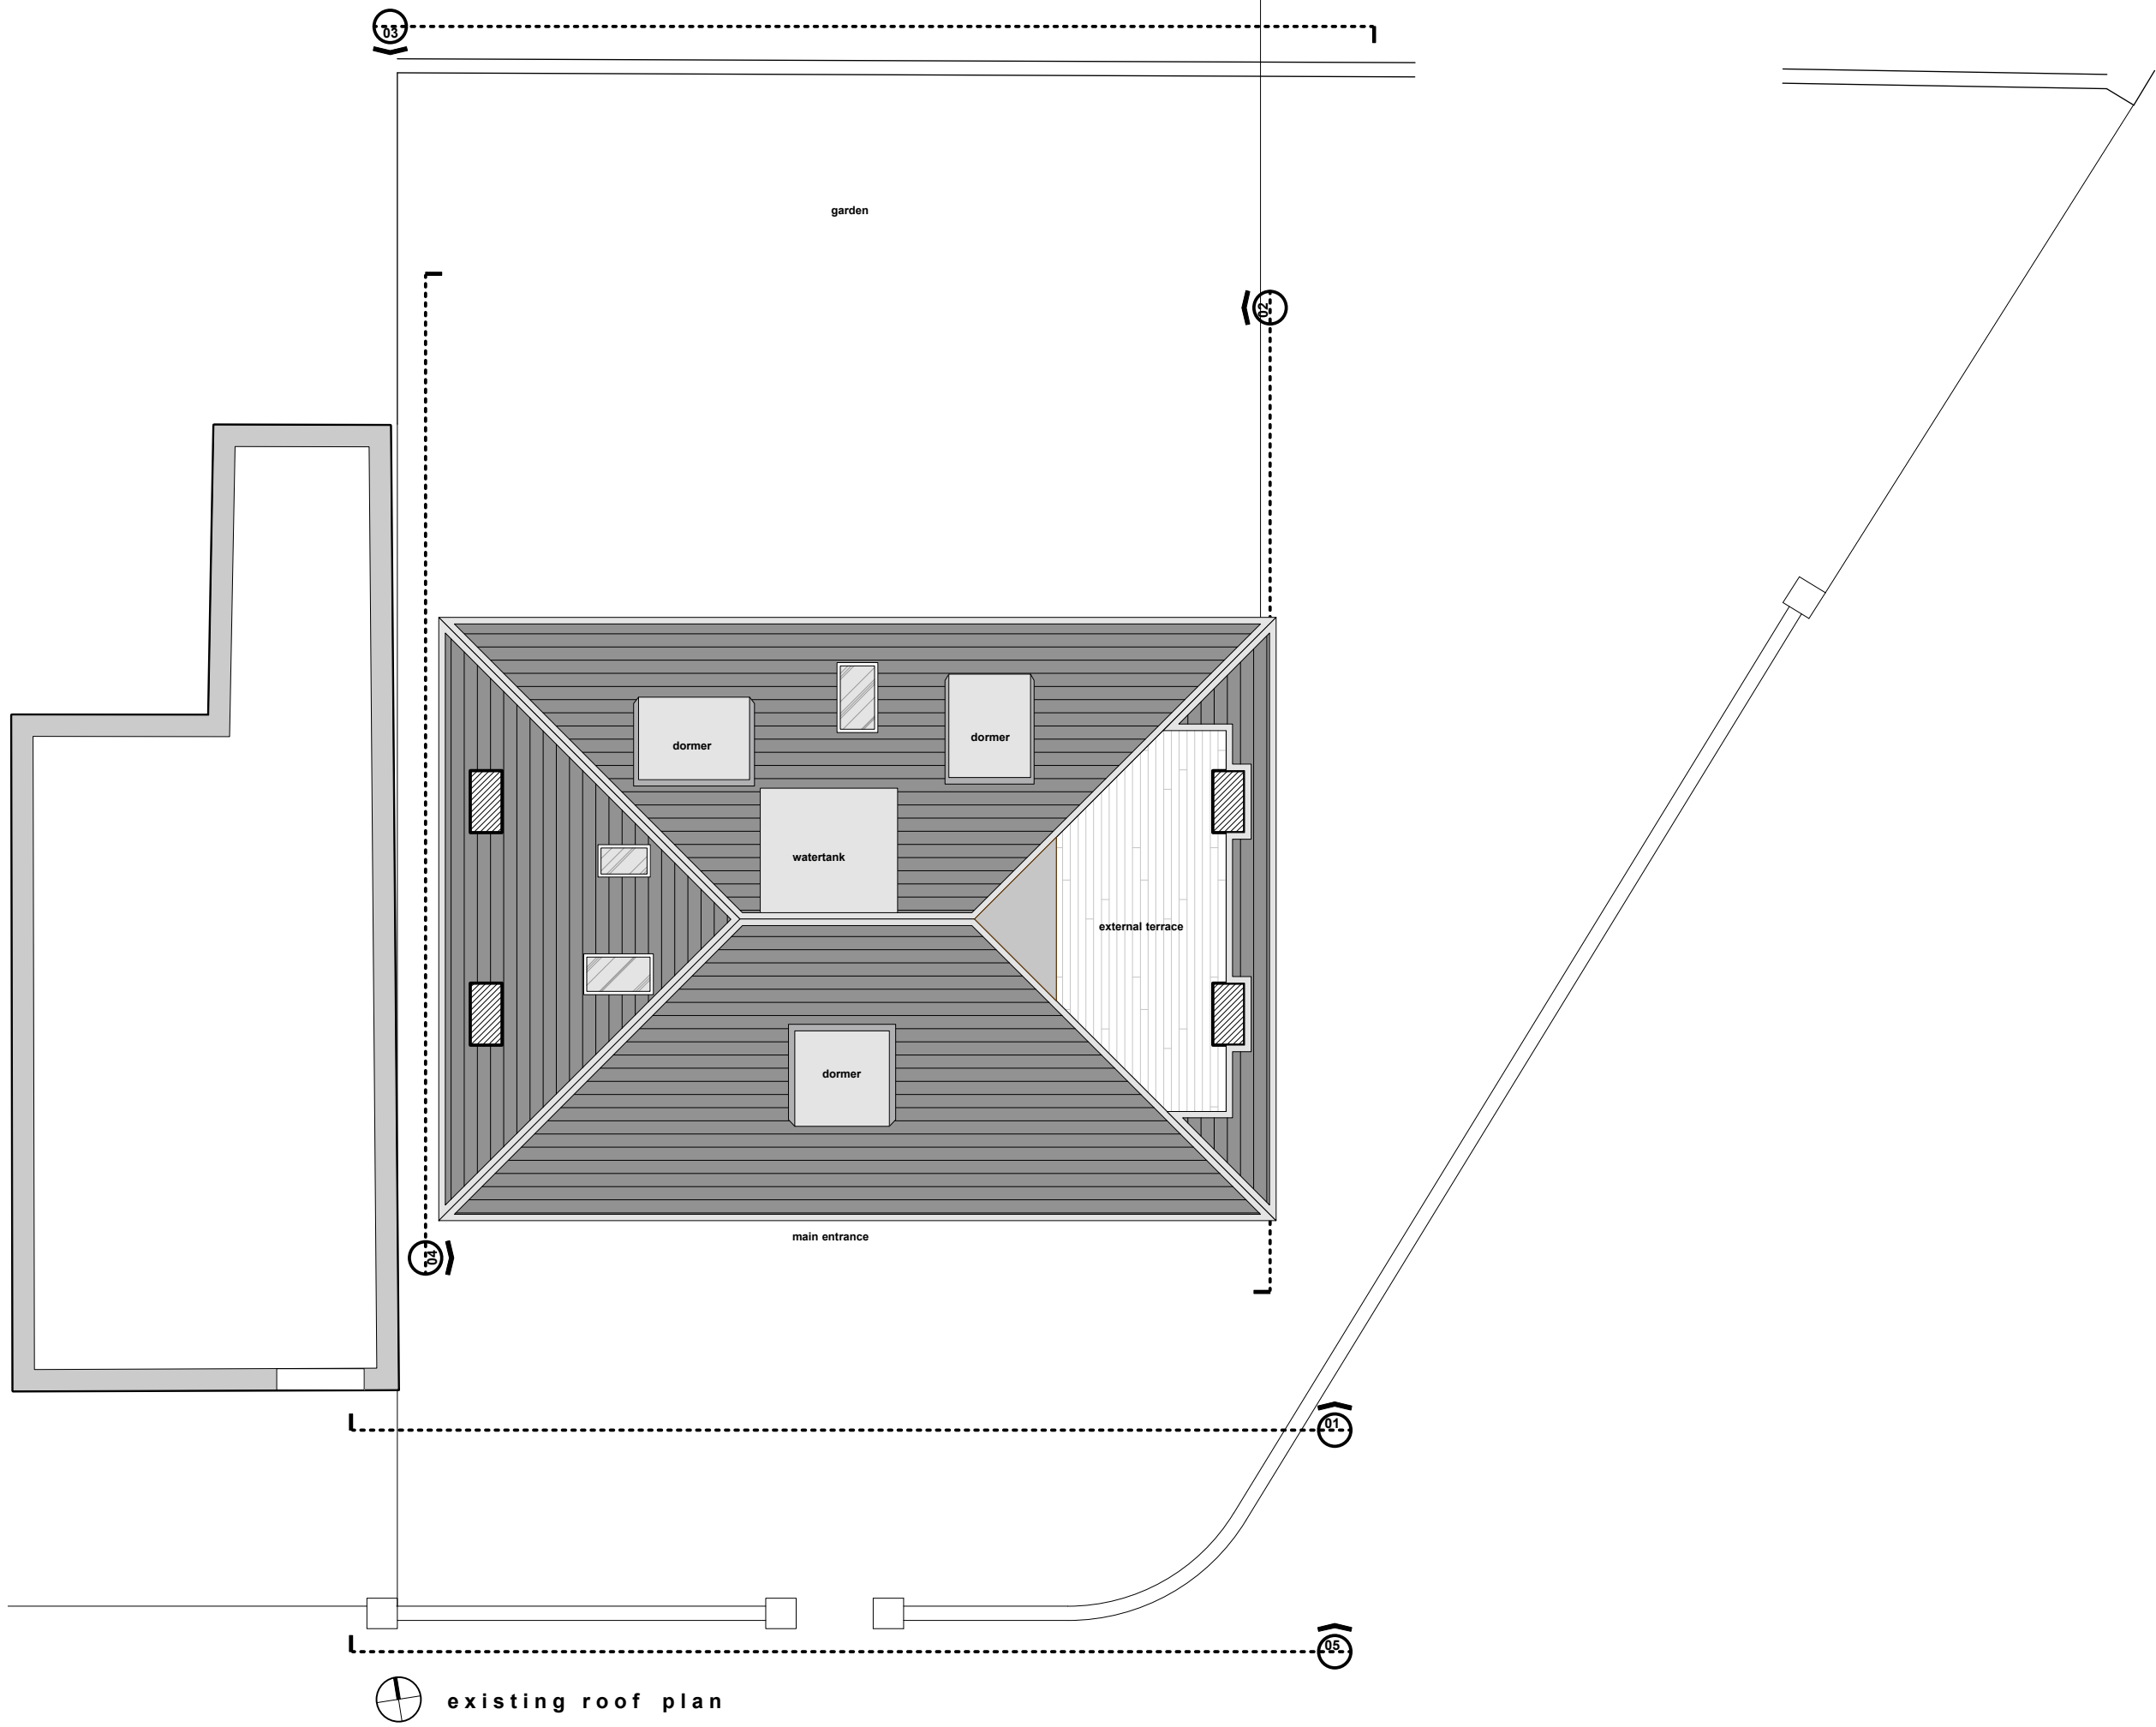


existing roof plan

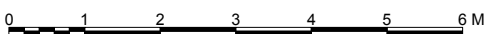


NOTES
 1. This drawing must not be scaled
 2. The contractor is to check all dimensions on site

P1	A3 scale noted	30.08.2017
no.	revision	date
dwg type GENERAL ARRANGEMENT		
dwg status PLANNING		
Sacks Maguire Architects 155a Regents Park Road London NW1 8BB Telephone 020 7722 9298 Fax 020 7431 4398		
Project 2 KEMPLAY ROAD NW3		
Title EXISTING ROOF PLAN		
Client Mrs Van De Meer		
scale 1:50 @ A1 1:100 @ A3	drawn DD	date Feb 2017
job number 493	drawing number 003	revision P1

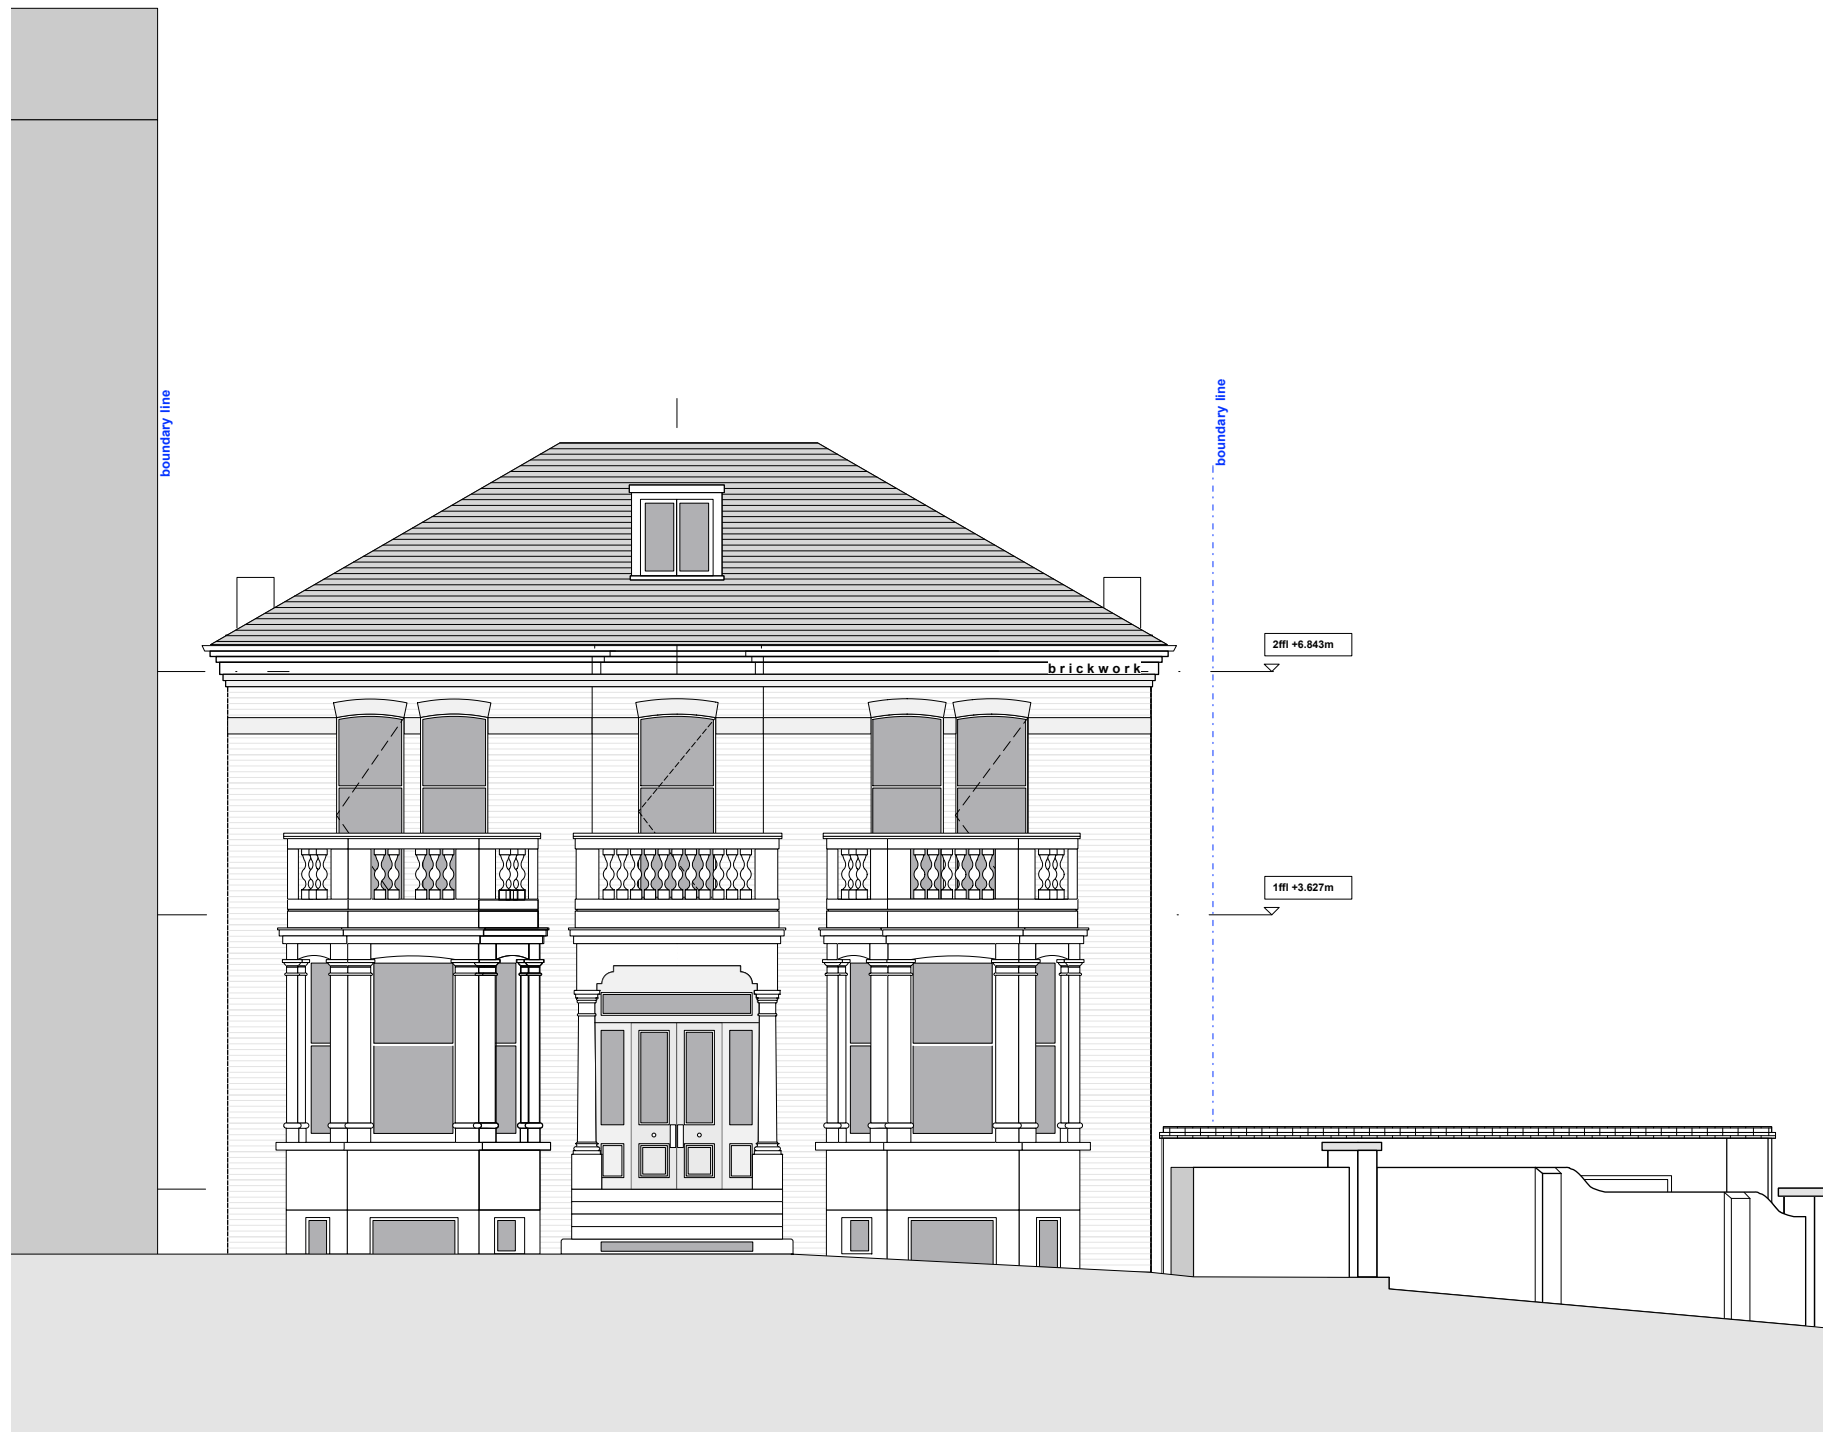

01 existing front elevation

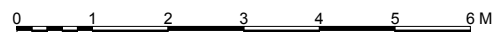

NOTES

1. This drawing must not be scaled
2. The contractor is to check all dimensions on site

P1 A3 scale noted 30.08.2017

no.	revision	date
-----	----------	------

dwg type GENERAL ARRANGEMENT

dwg status PLANNING

Sacks Maguire Architects
 155a Regents Park Road London NW1 8BB
 Telephone 020 7722 9298 Fax 020 7431 4398

Project
 2 KEMPLAY ROAD NW3

Title
 EXISTING FRONT ELEVATION

Client
 Mrs Van De Meer


scale	1:50 @ A1	drawn	DD	date	Feb 2017
	1:100 @ A3				

job number	drawing number	revision
493	021	P1


2 kemplay rd behind



02 existing side elevation

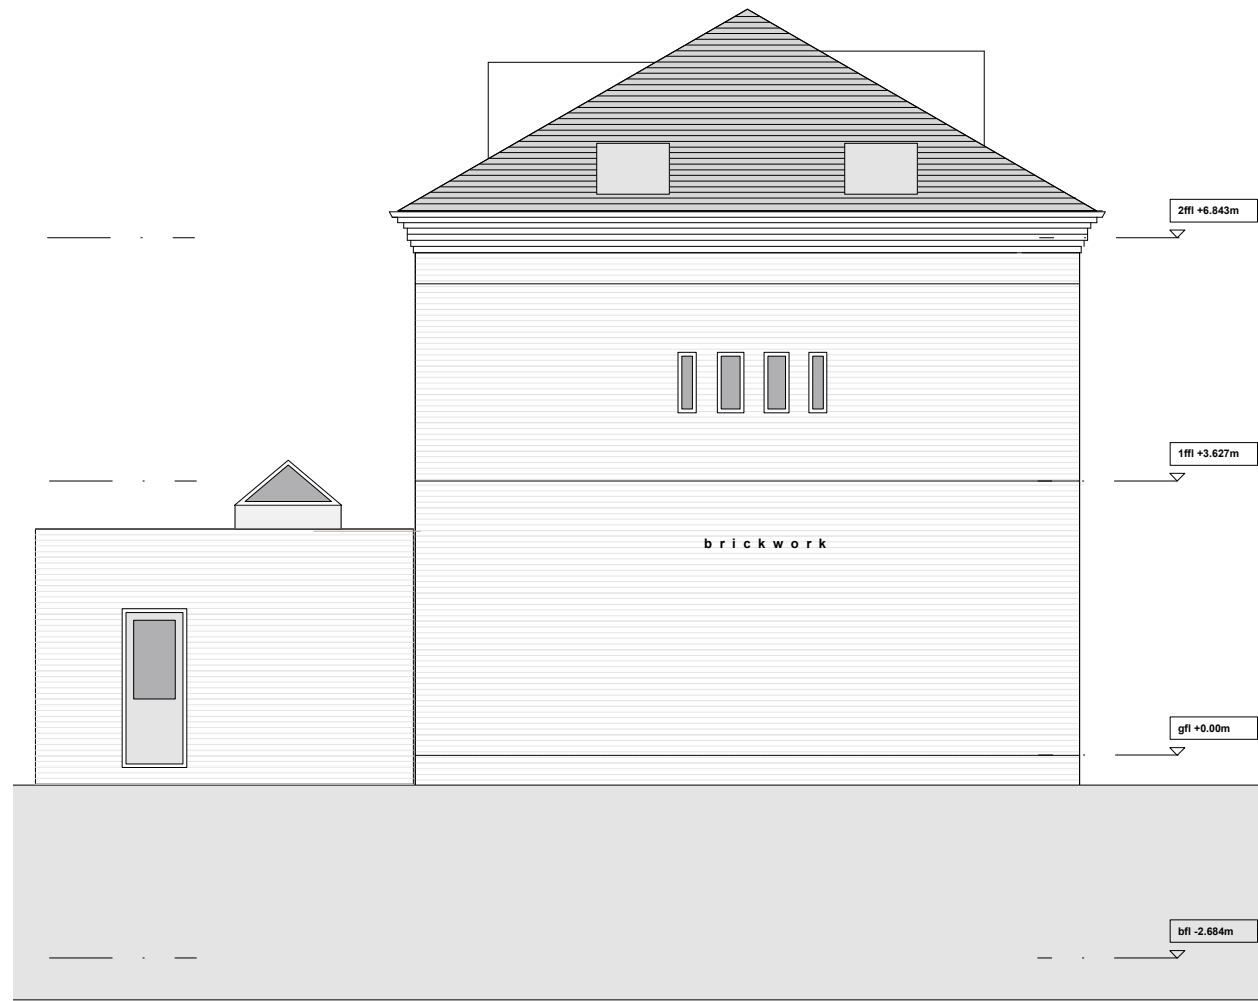


04 existing side elevation

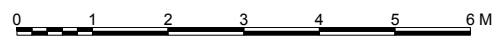


- NOTES
1. This drawing must not be scaled
 2. The contractor is to check all dimensions on site

P1 A3 scale noted		30.08.2017
no.	revision	date
dwg type GENERAL ARRANGEMENT		
dwg status PLANNING		
Sacks Maguire Architects 155a Regents Park Road London NW1 8BB Telephone 020 7722 9298 Fax 020 7431 4398		
Project		
2 KEMPLAY ROAD NW3		
Title		
EXISTING SIDE ELEVATIONS		
Client		
Mrs Van De Meer		
scale	drawn	date
1:50 @ A1	DD	Feb 2017
1:100 @ A3		
job number	drawing number	revision
493	022	P1

- NOTES
1. This drawing must not be scaled
 2. The contractor is to check all dimensions on site

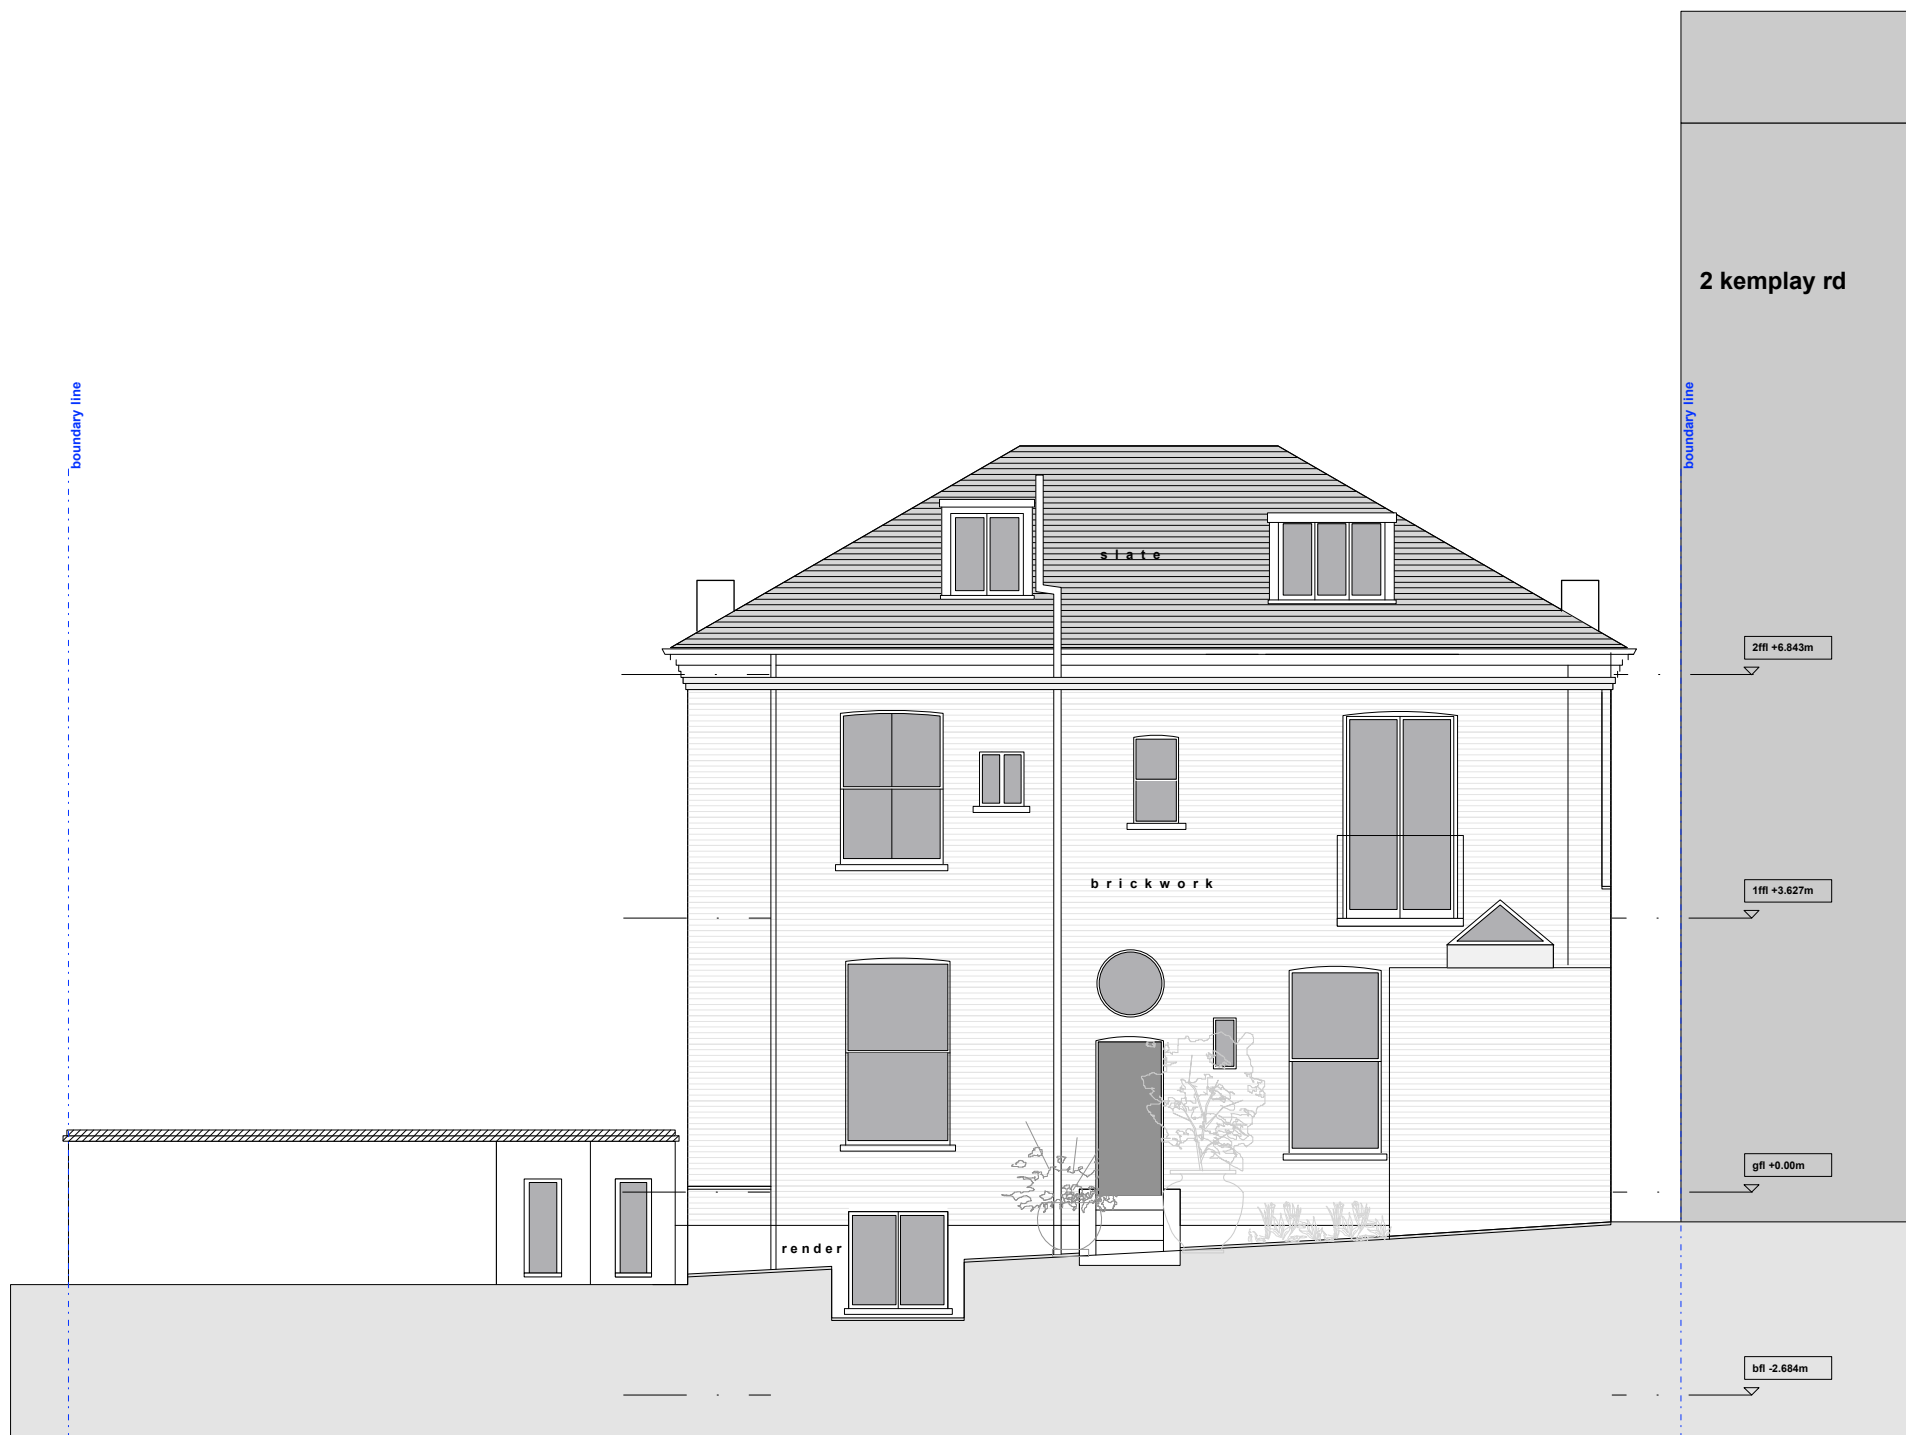

03 existing rear elevation

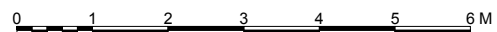

P1 A3 scale noted 30.08.2017

no.	revision	date

dwg type GENERAL ARRANGEMENT

dwg status PLANNING

Sacks Maguire Architects
 155a Regents Park Road London NW1 8BB
 Telephone 020 7722 9298 Fax 020 7431 4398

Project
 2 KEMPLAY ROAD NW3



Title
 EXISTING REAR ELEVATION

Client
 Mrs Van De Meer


scale	@ A1	drawn	DD	date
1:50				Feb 2017
1:100	@ A3			

job number	drawing number	revision
493	023	P1


- NOTES**
1. This drawing must not be scaled
 2. The contractor is to check all dimensions on site

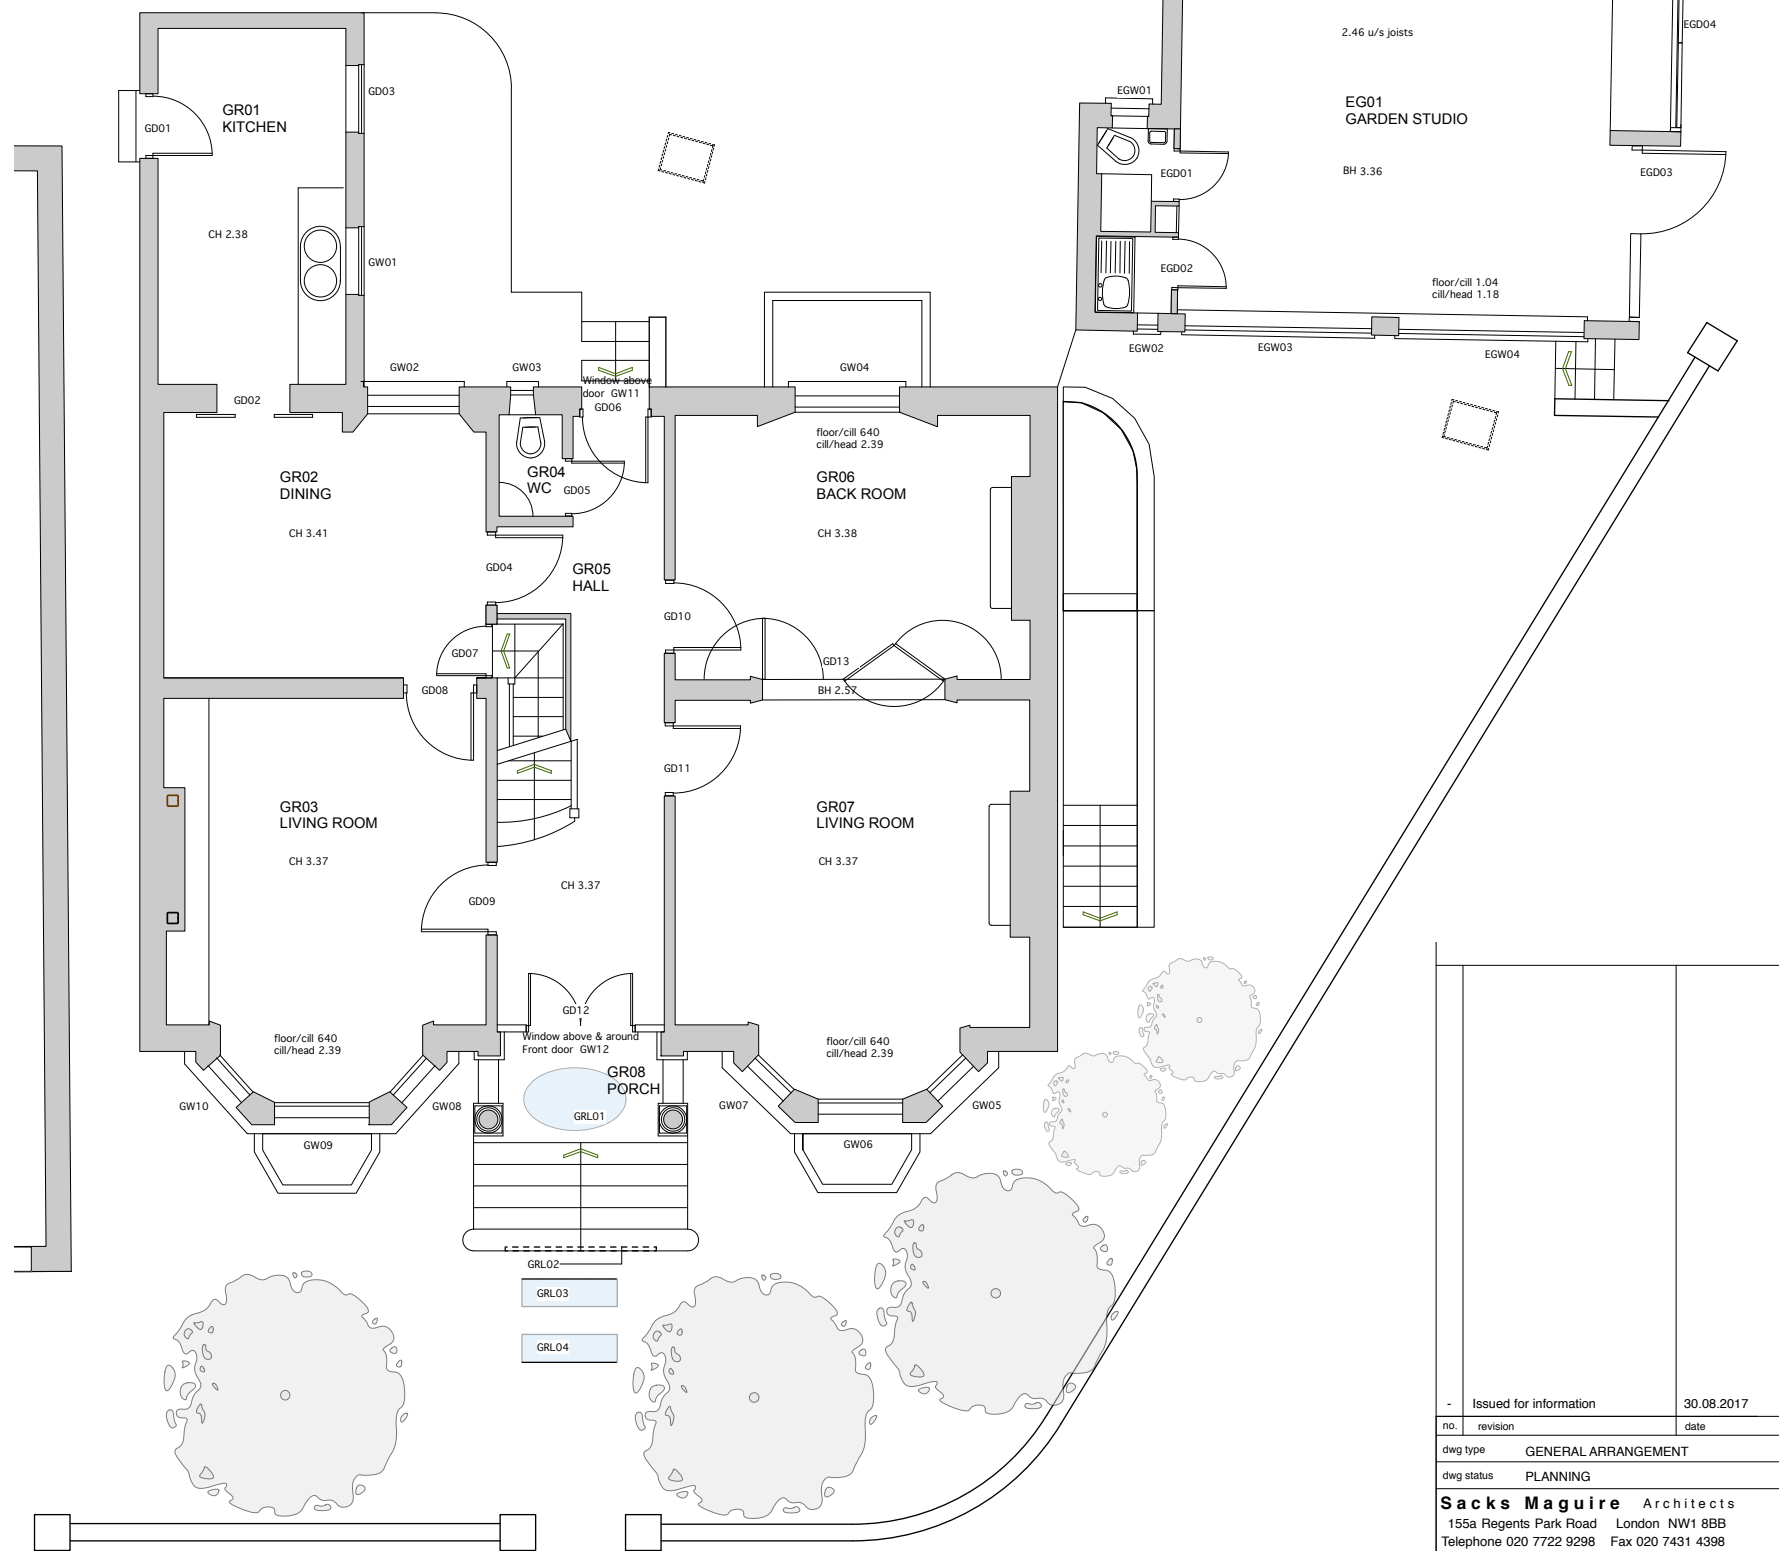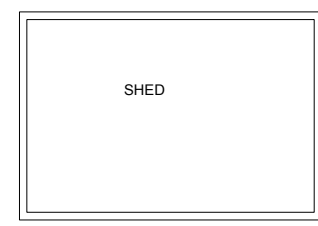

proposed ground floor plan

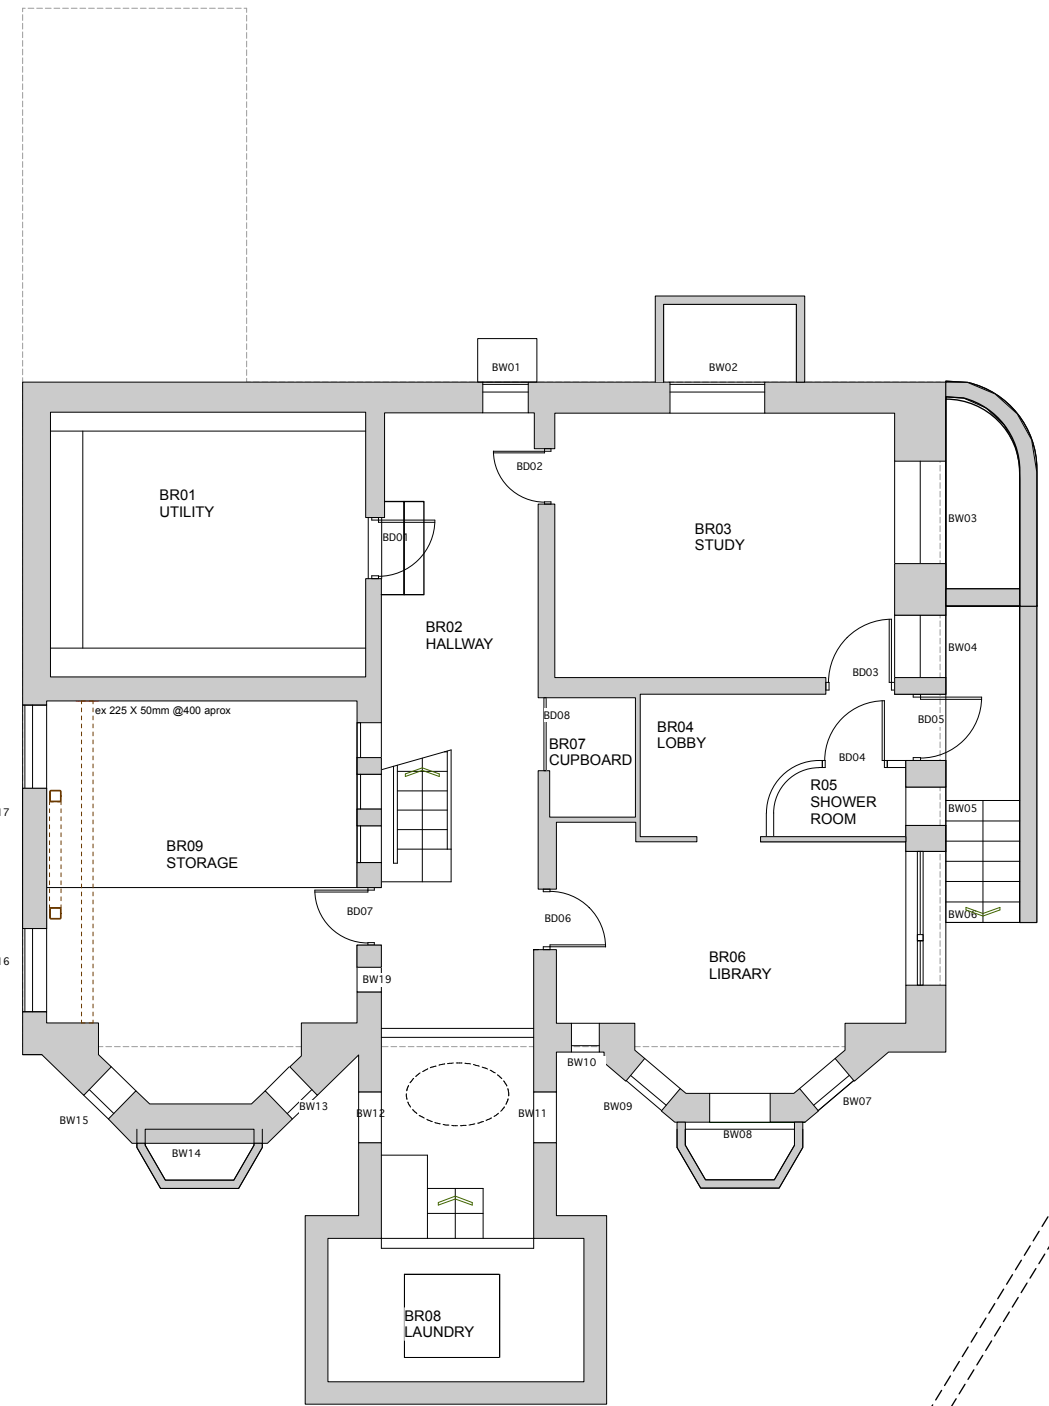


proposed basement plan


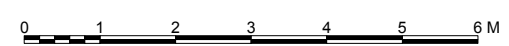


-		Issued for information	30.08.2017
no.	revision	date	
dwg type GENERAL ARRANGEMENT			
dwg status PLANNING			
Sacks Maguire Architects 155a Regents Park Road London NW1 8BB Telephone 020 7722 9298 Fax 020 7431 4398			
Project 2 KEMPLAY ROAD NW3			
Title PROPOSED PLANS BASEMENT AND GROUND FLOOR			
Client Mrs Van De Meer			
scale	1:50 @ A1	drawn	DD
	1:100 @ A3	date	Aug 2017
job number	493	drawing number	101
		revision	-

- NOTES
1. This drawing must not be scaled
 2. The contractor is to check all dimensions on site

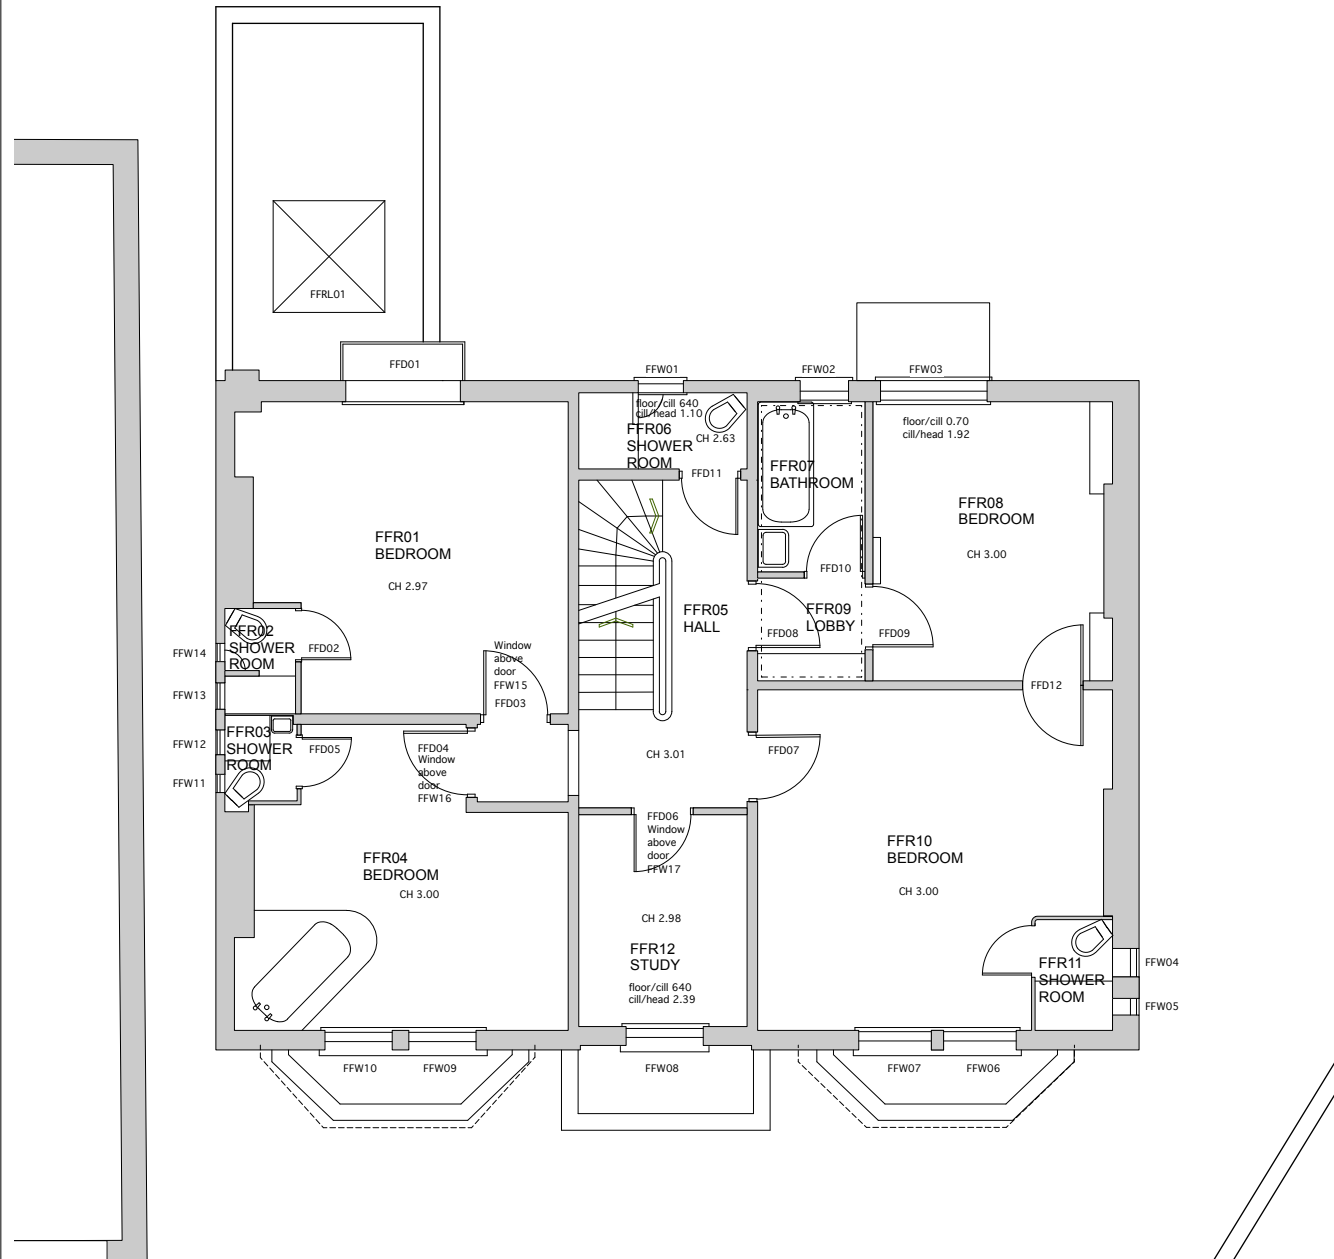


proposed first floor plan

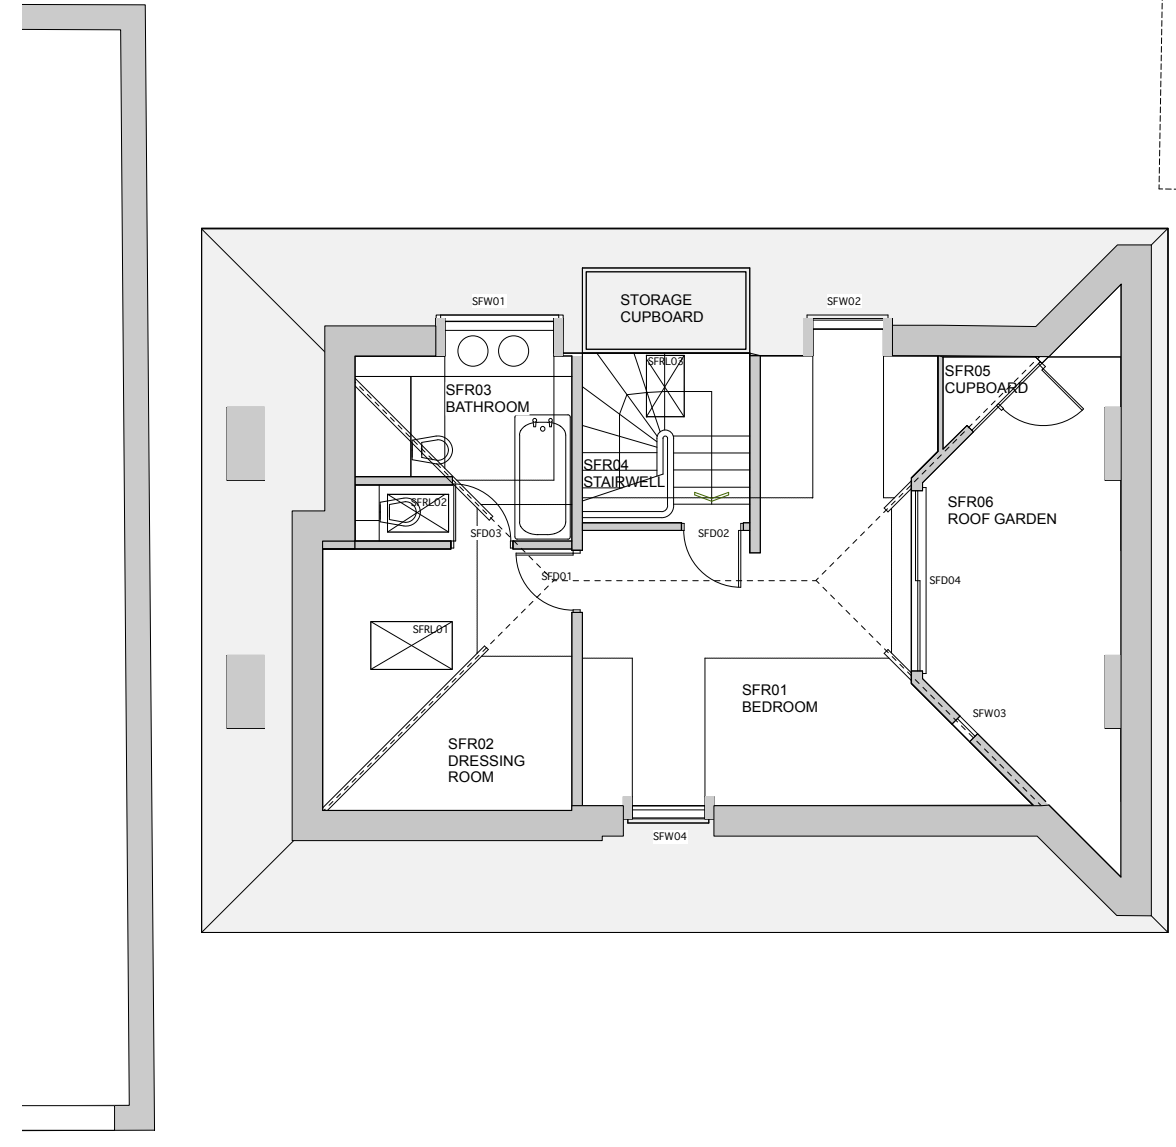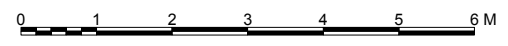


proposed second floor plan

-		Issued for information	30.08.2017
no.	revision	date	
dwg type GENERAL ARRANGEMENT			
dwg status PLANNING			
Sacks Maguire Architects 155a Regents Park Road London NW1 8BB Telephone 020 7722 9298 Fax 020 7431 4398			
Project 2 KEMPLAY ROAD NW3			
Title PROPOSED PLANS FIRST AND SECOND FLOOR			
Client Mrs Van De Meer			
scale	1:50 @ A1	drawn	DD
	1:100 @ A3	date	Aug 2017
job number	493	drawing number	102
		revision	-

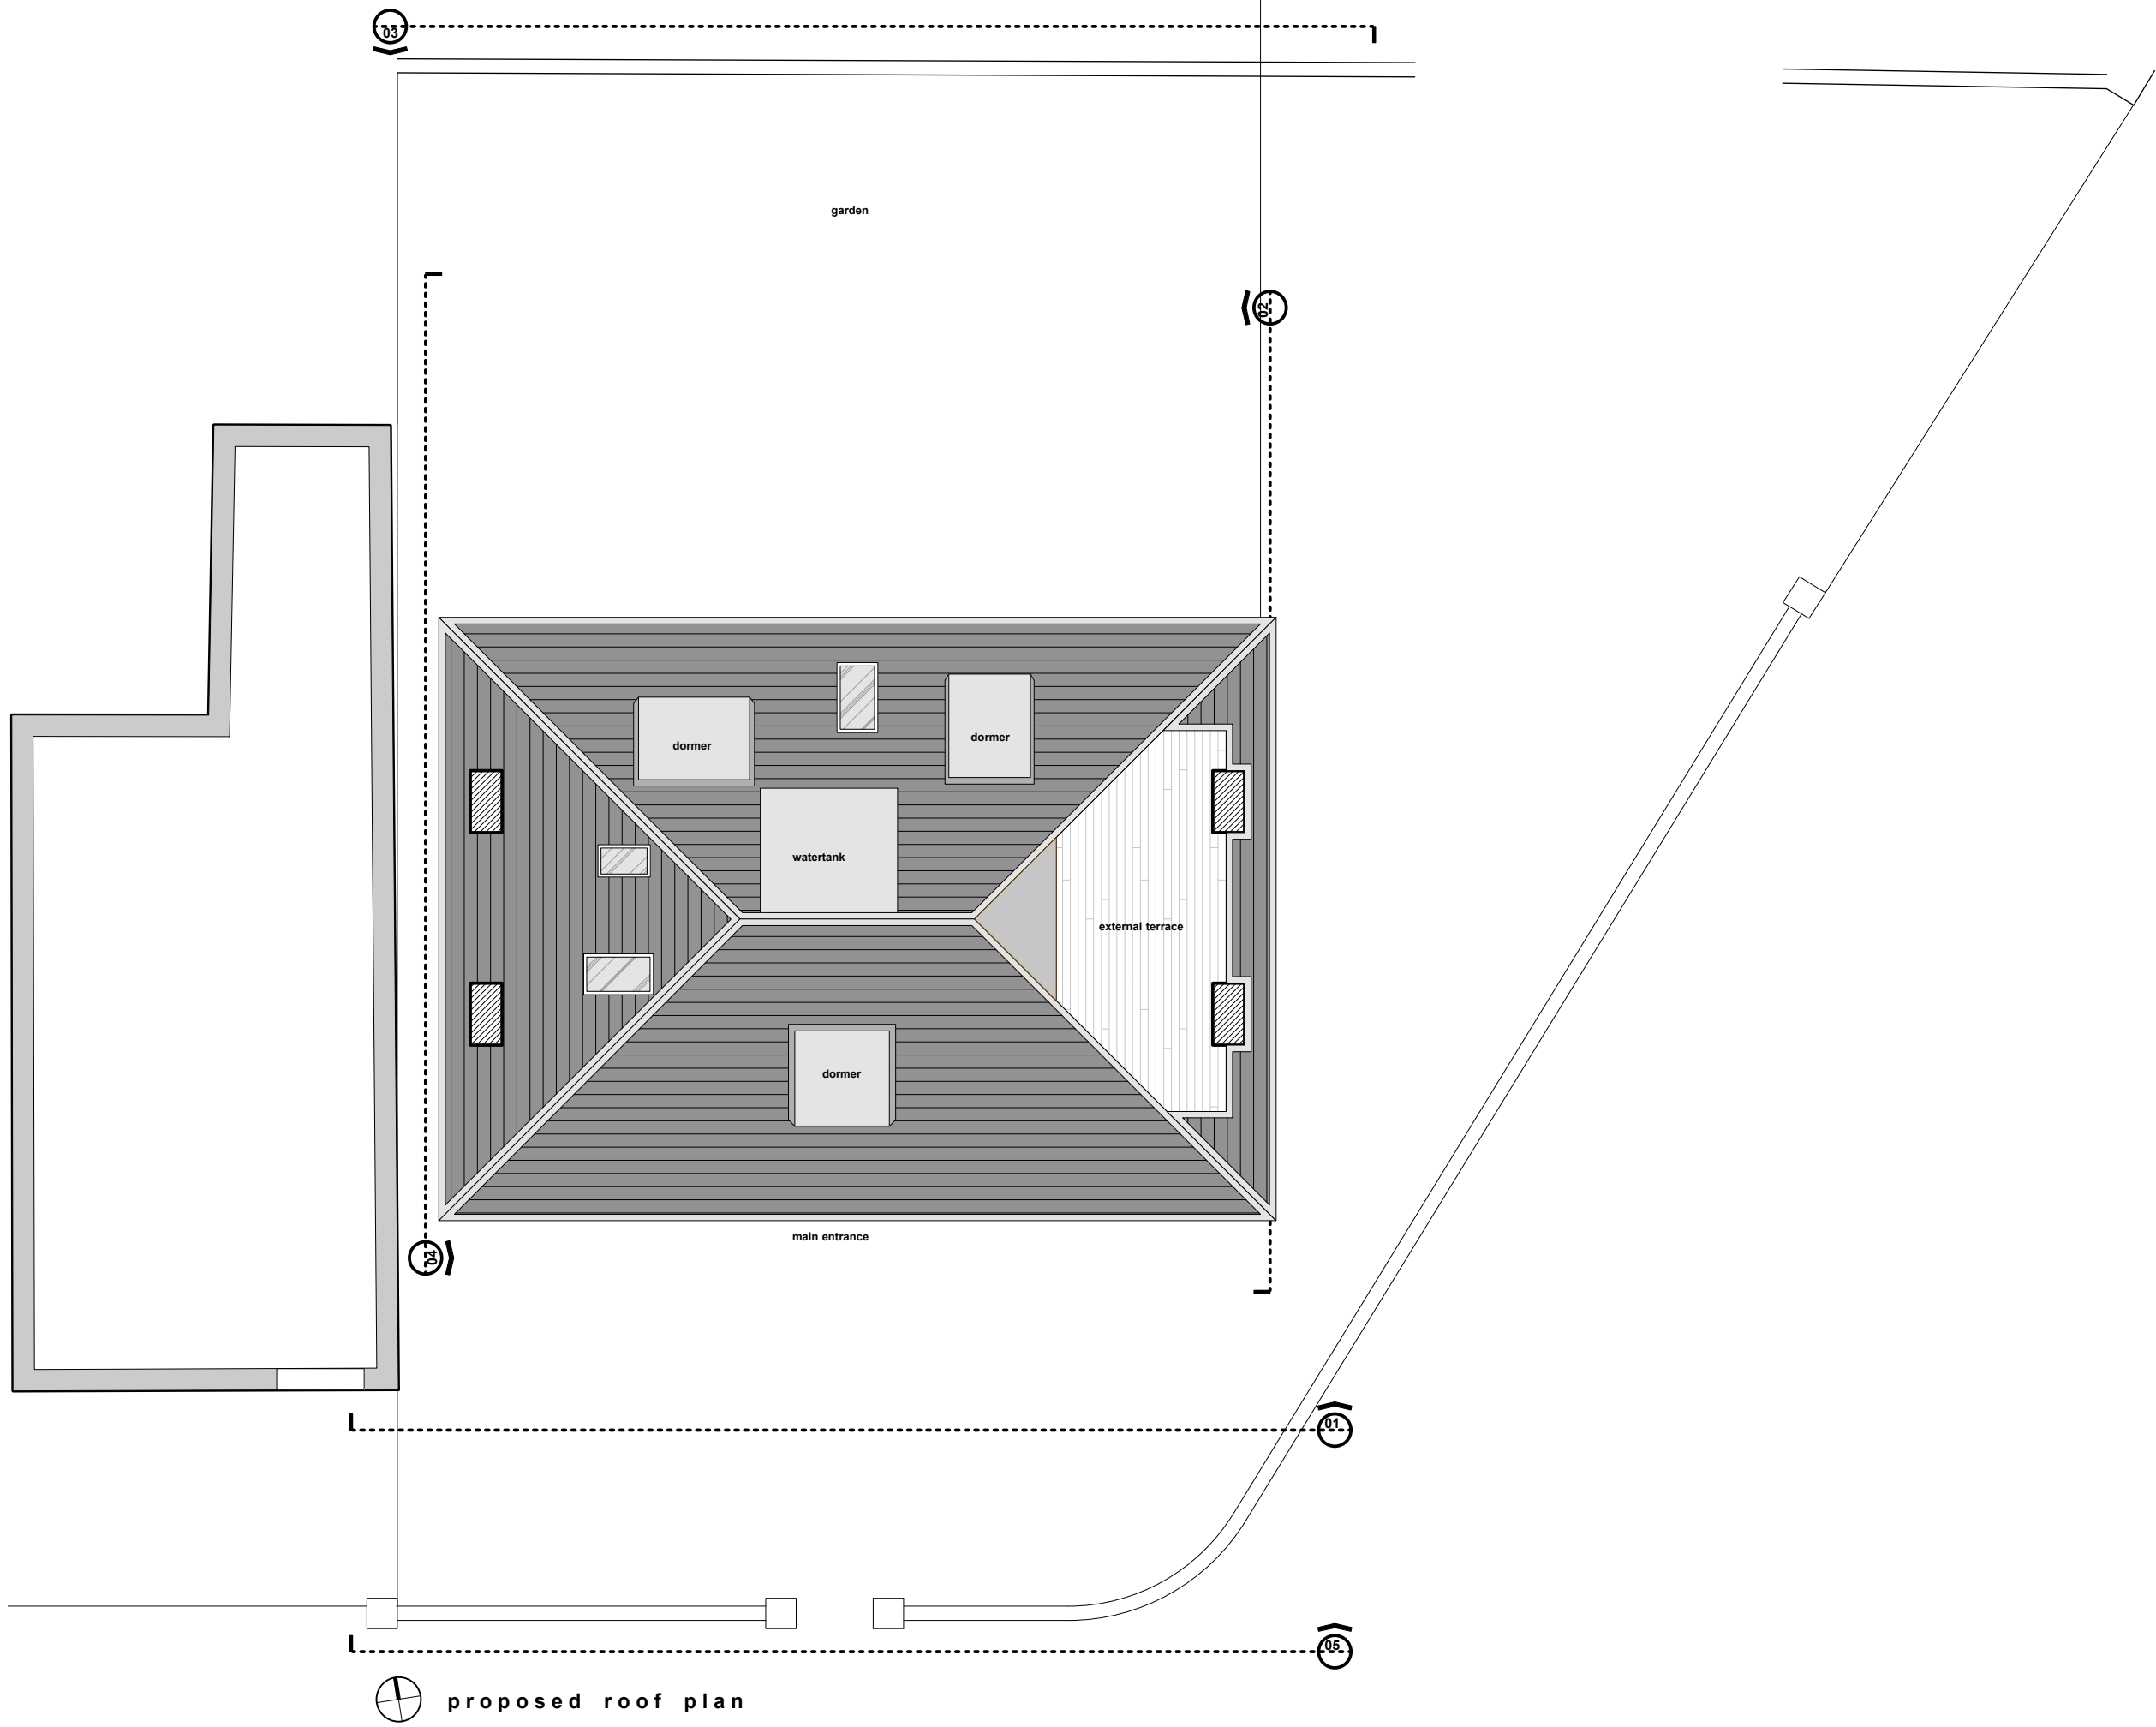


proposed roof plan

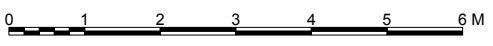

- NOTES
1. This drawing must not be scaled
 2. The contractor is to check all dimensions on site

-		Issued for information	30.08.2017
no.	revision	date	
dwg type		GENERAL ARRANGEMENT	
dwg status		PLANNING	
Sacks Maguire Architects 155a Regents Park Road London NW1 8BB Telephone 020 7722 9298 Fax 020 7431 4398			
Project			
2 KEMPLAY ROAD NW3			
Title			
PROPOSED ROOF PLAN			
Client			
Mrs Van De Meer			
scale	1:50 @ A1	drawn	DD
	1:100 @ A3	date	Aug 2017
job number	493	drawing number	103
		revision	-

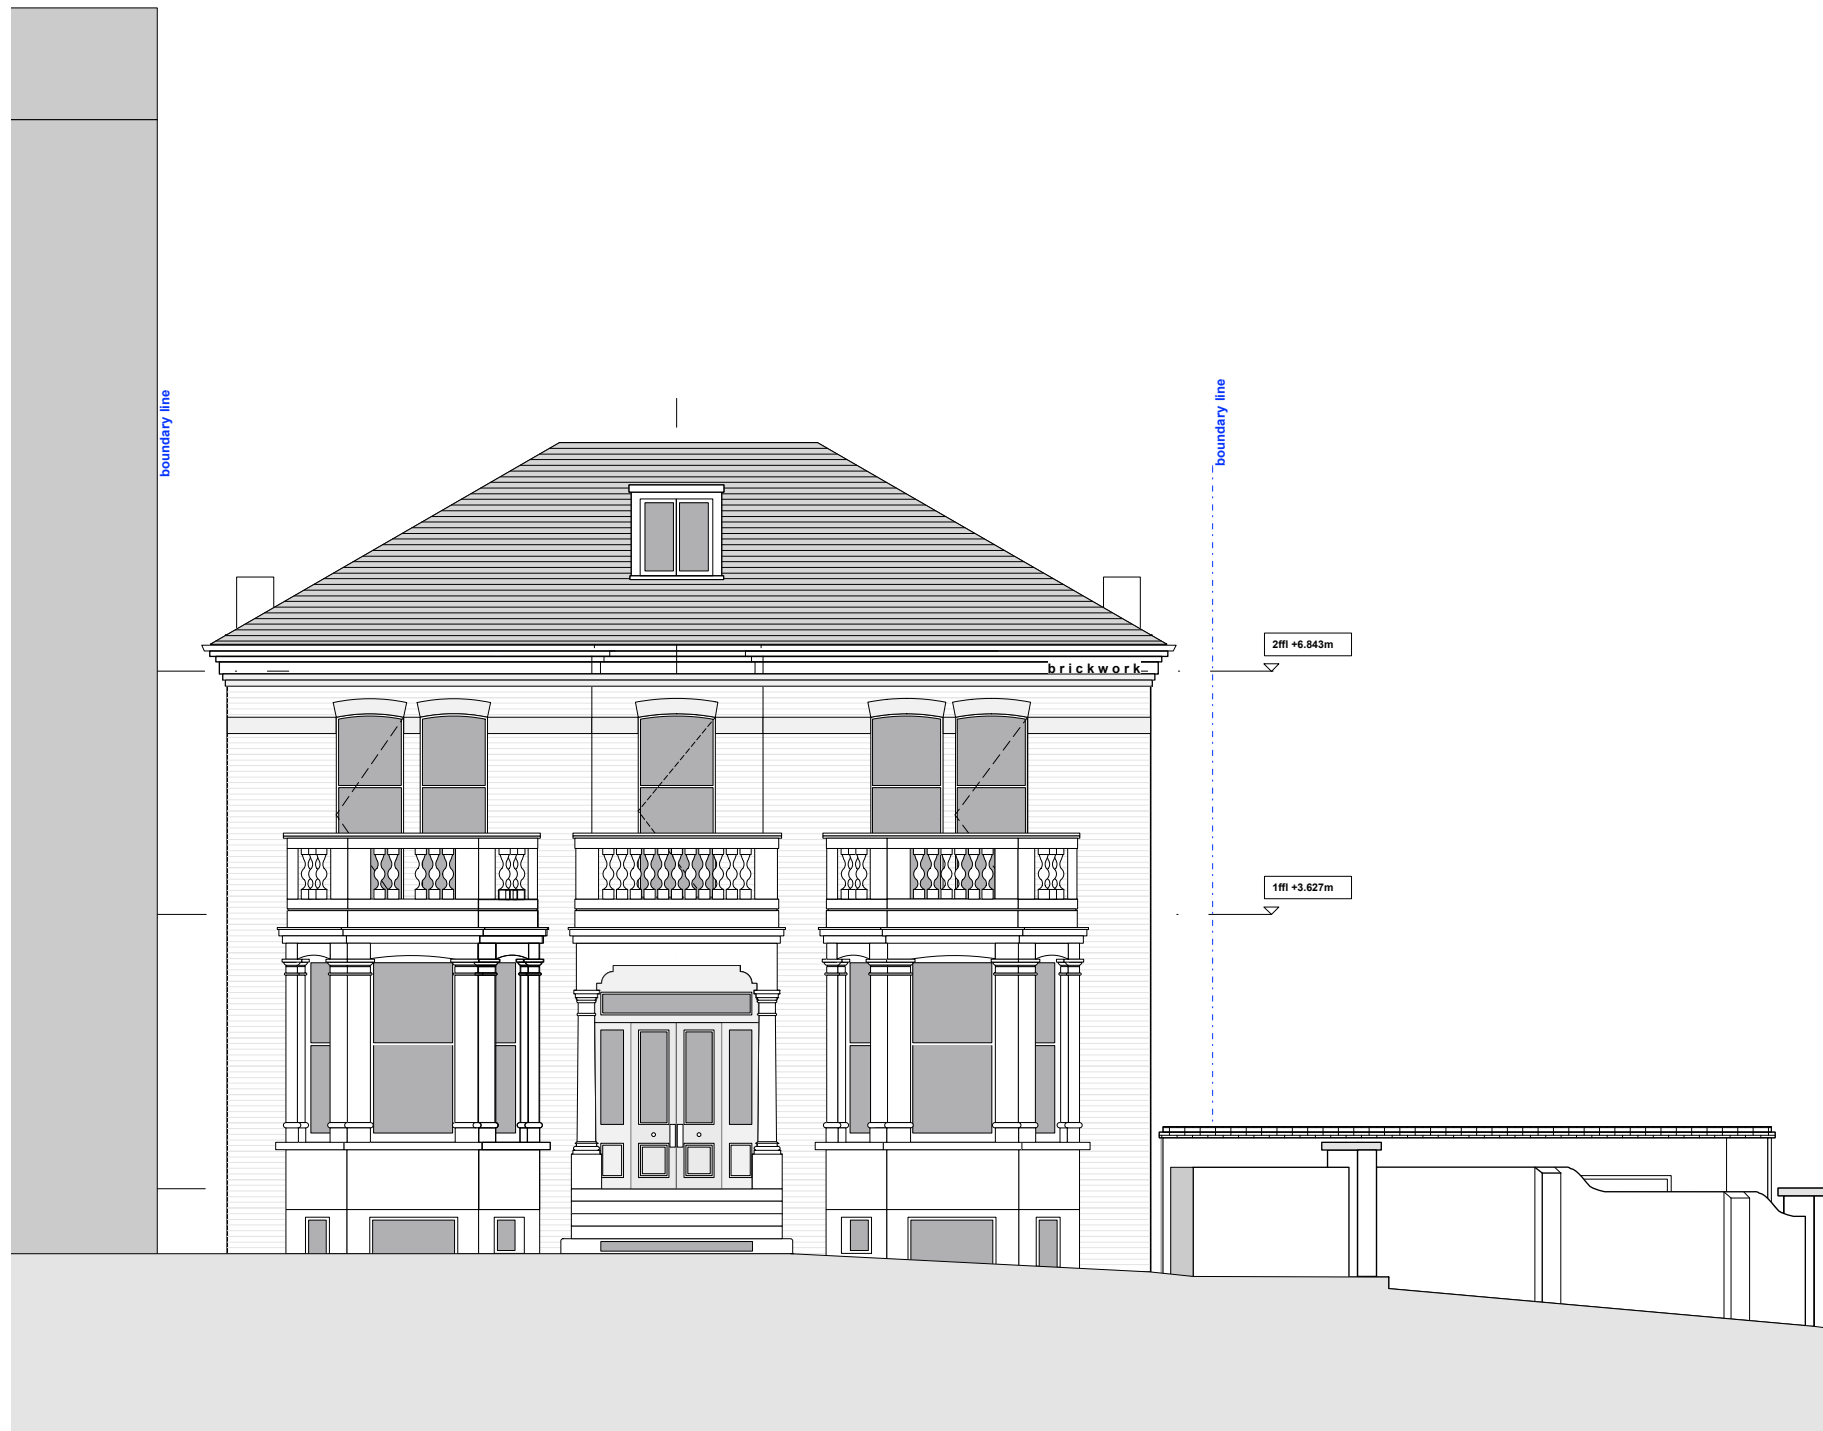

01 proposed front elevation

NOTES

1. This drawing must not be scaled
2. The contractor is to check all dimensions on site

- Issued for information 30.08.2017

no.	revision	date
-----	----------	------

dwg type	GENERAL ARRANGEMENT
----------	---------------------

dwg status	PLANNING
------------	----------

Sacks Maguire Architects
 155a Regents Park Road London NW1 8BB
 Telephone 020 7722 9298 Fax 020 7431 4398


Project
 2 KEMPLAY ROAD NW3

Title
 PROPOSED FRONT ELEVATION

Client
 Mrs Van De Meer

scale	1:50 @ A1 1:100 @ A3	drawn	DD	date	Aug 2017
-------	-------------------------	-------	----	------	----------


job number	493	drawing number	121	revision	-
------------	-----	----------------	-----	----------	---

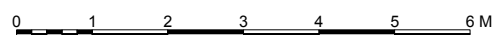


2 kemplay rd behind



02 existing side elevation

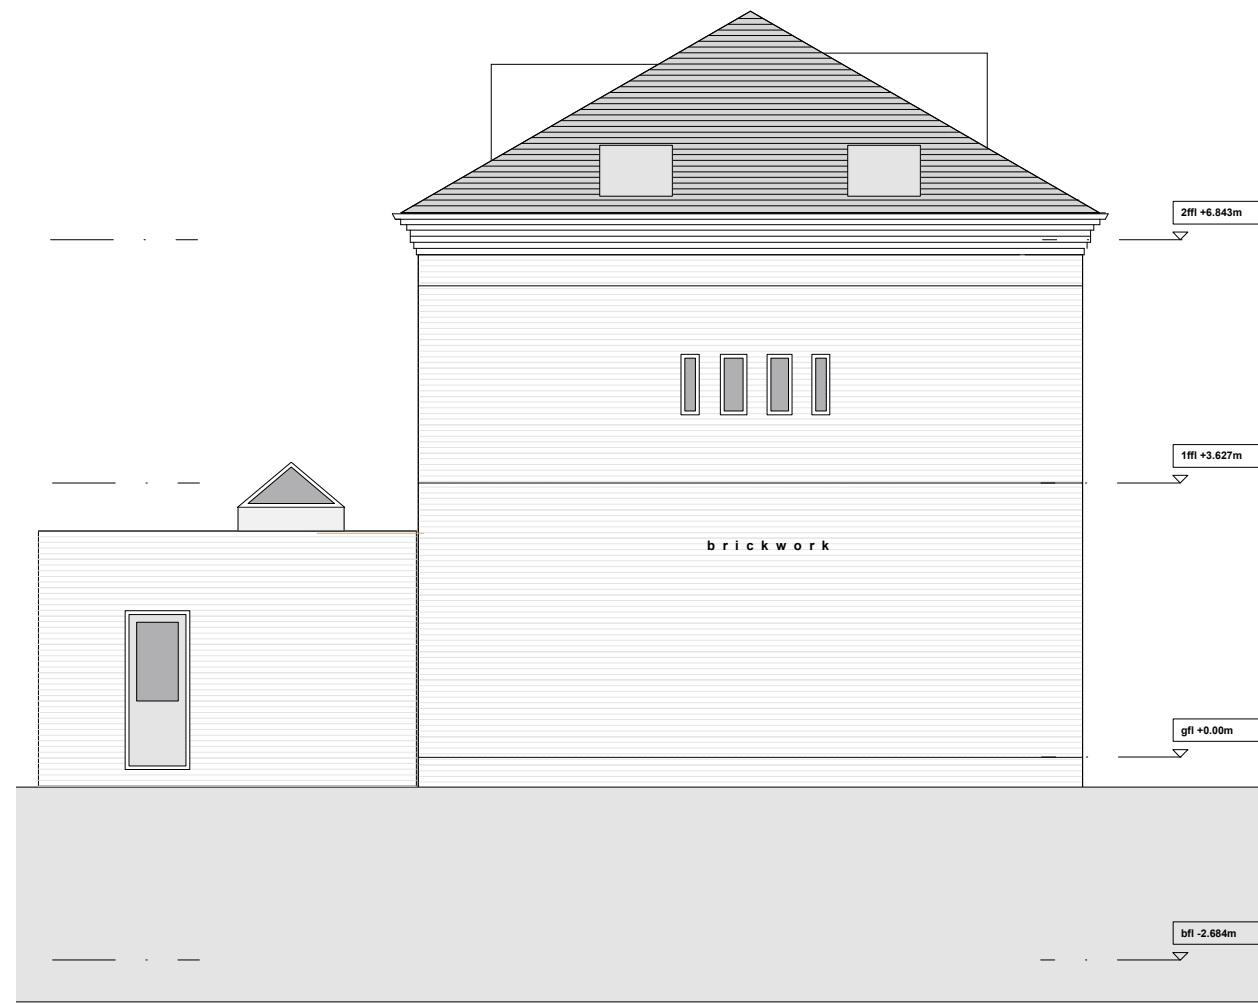

04 existing side elevation

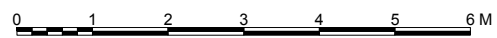

- NOTES
1. This drawing must not be scaled
 2. The contractor is to check all dimensions on site

- Issued for information 30.08.2017

no.	revision	date
-----	----------	------

dwg type GENERAL ARRANGEMENT

dwg status PLANNING

Sacks Maguire Architects
 155a Regents Park Road London NW1 8BB
 Telephone 020 7722 9298 Fax 020 7431 4398

Project
 2 KEMPLAY ROAD NW3


Title
 PROPOSED SIDE ELEVATIONS

Client
 Mrs Van De Meer


scale 1:50 @ A1	drawn DD	date Aug 2017
1:100 @ A3		

job number 493	drawing number 122	revision -
----------------	--------------------	------------

- NOTES
1. This drawing must not be scaled
 2. The contractor is to check all dimensions on site

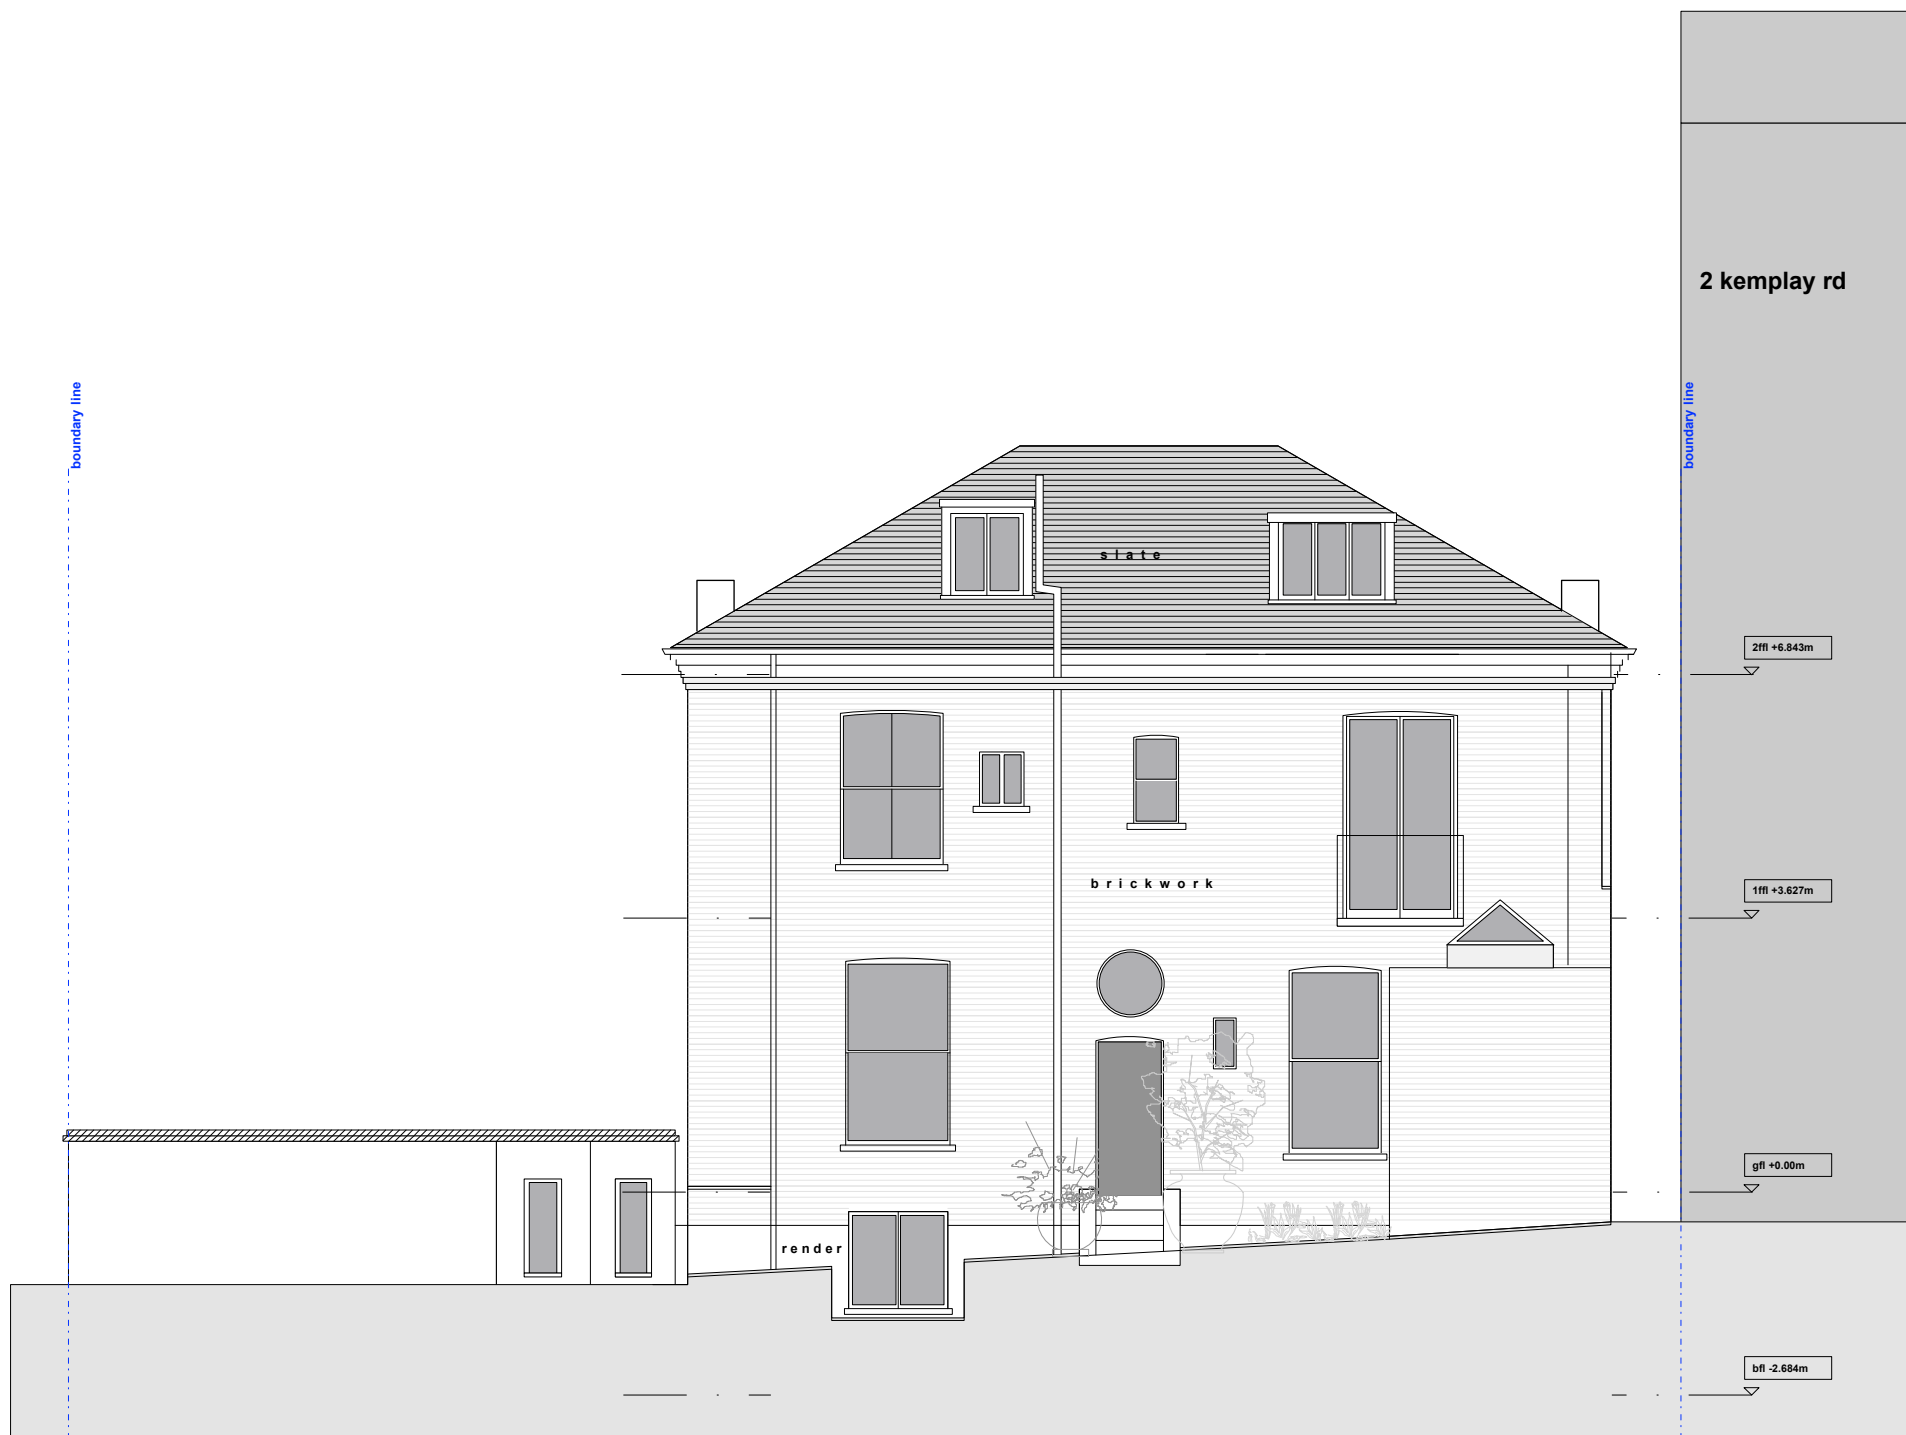

03 proposed rear elevation

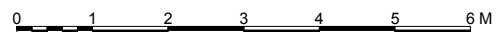

-	Issued for information	30.08.2017
no.	revision	date
	GENERAL ARRANGEMENT	
dwg type		
dwg status	PLANNING	
Sacks Maguire Architects 155a Regents Park Road London NW1 8BB Telephone 020 7722 9298 Fax 020 7431 4398		
Project		
2 KEMPLAY ROAD NW3		
Title		
PROPOSED REAR ELEVATION		
Client		
Mrs Van De Meer		
scale	@ A1	date
1:50	drawn	Aug 2017
1:100 @ A3	DD	
job number	drawing number	revision
493	123	-