



GROSS INTERNAL FLOOR AREAS:

- Overall: 191.6 m<sup>2</sup>
- Communal Circulation: 11.1 m<sup>2</sup>
- Lower Maisonette: 69.8 m<sup>2</sup>
- First Floor Flat: 32.6 m<sup>2</sup>
- Upper Maisonette: 76.6 m<sup>2</sup>

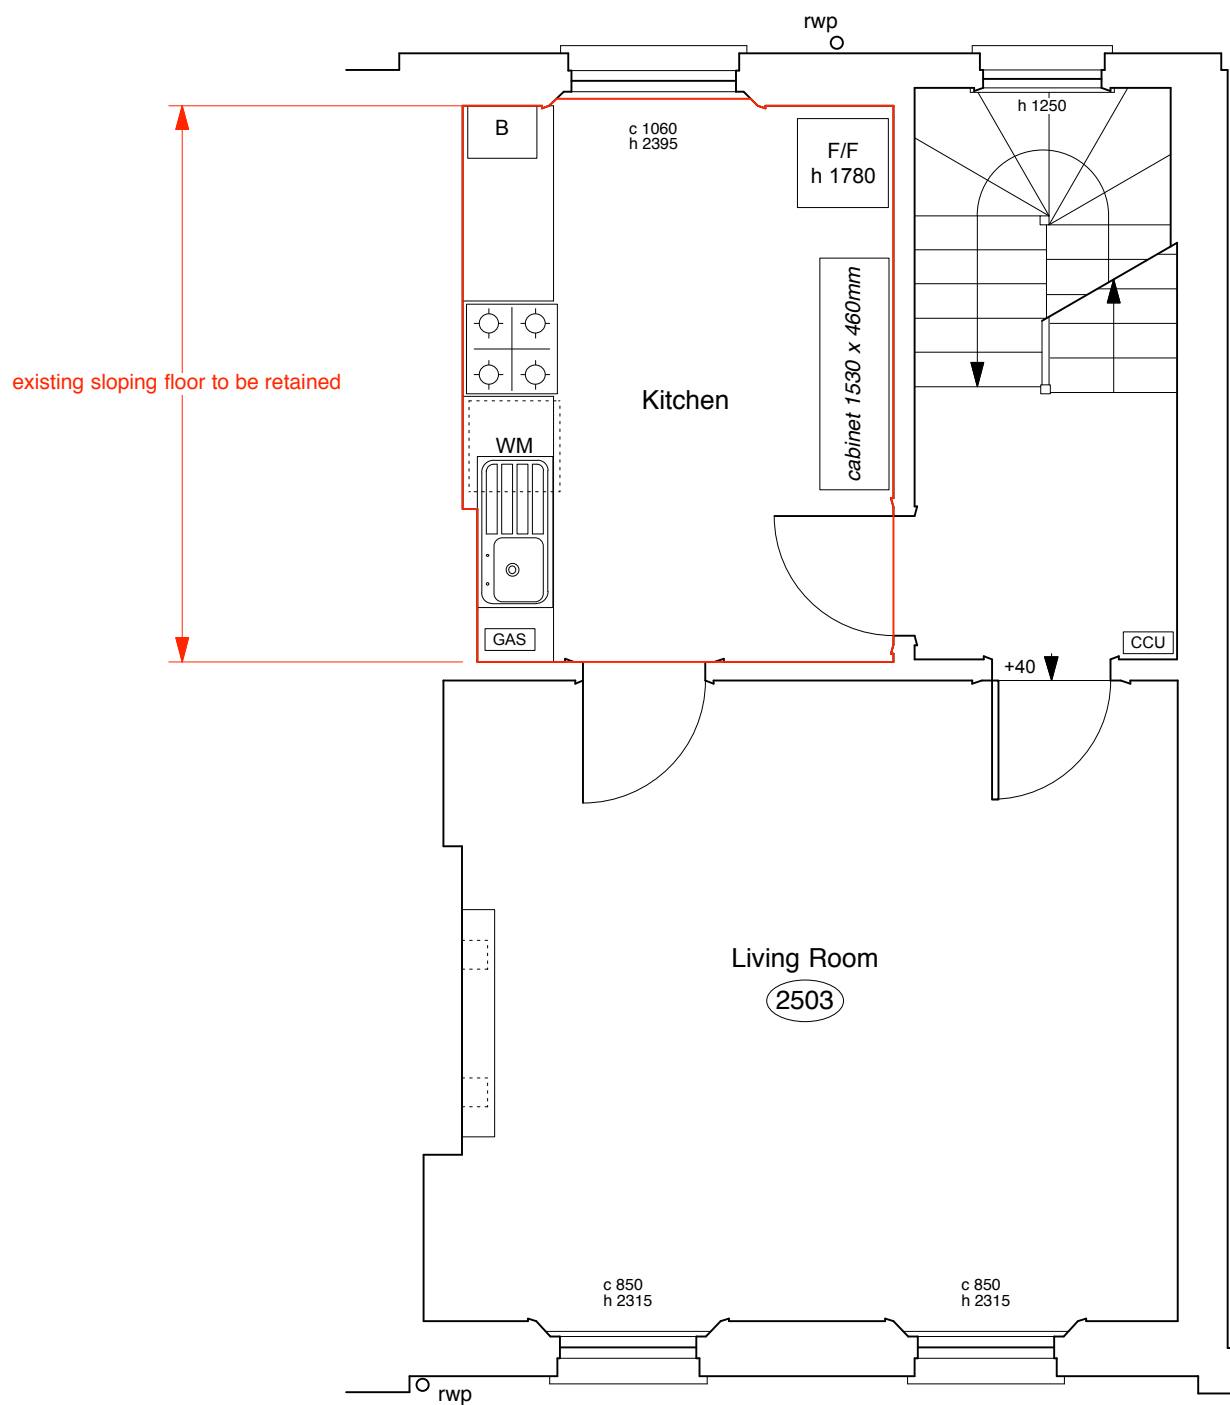

Rev A - 30/08/17 - proposed levelling of floor to rear room omitted

	PROJECT 5 ARCHITECTURE LLP 8 Waterson Street London E2 8HL T: +44 (0)20 7739 9131 F: +44 (0)20 7739 3687 E: info@p5a.co.uk	job title 4 AMPTON PLACE, LONDON WC1X 0LZ	scale 1:50 @ A3	drawn SA	drawing no. 6214-AP4-E04-LBC
	drawing SECOND FLOOR PLAN - PROPOSED FLOOR REPAIR	date JULY 2017	checked XX	Rev A	