




These drawing have been prepared for the purposes of obtaining planning approval only.

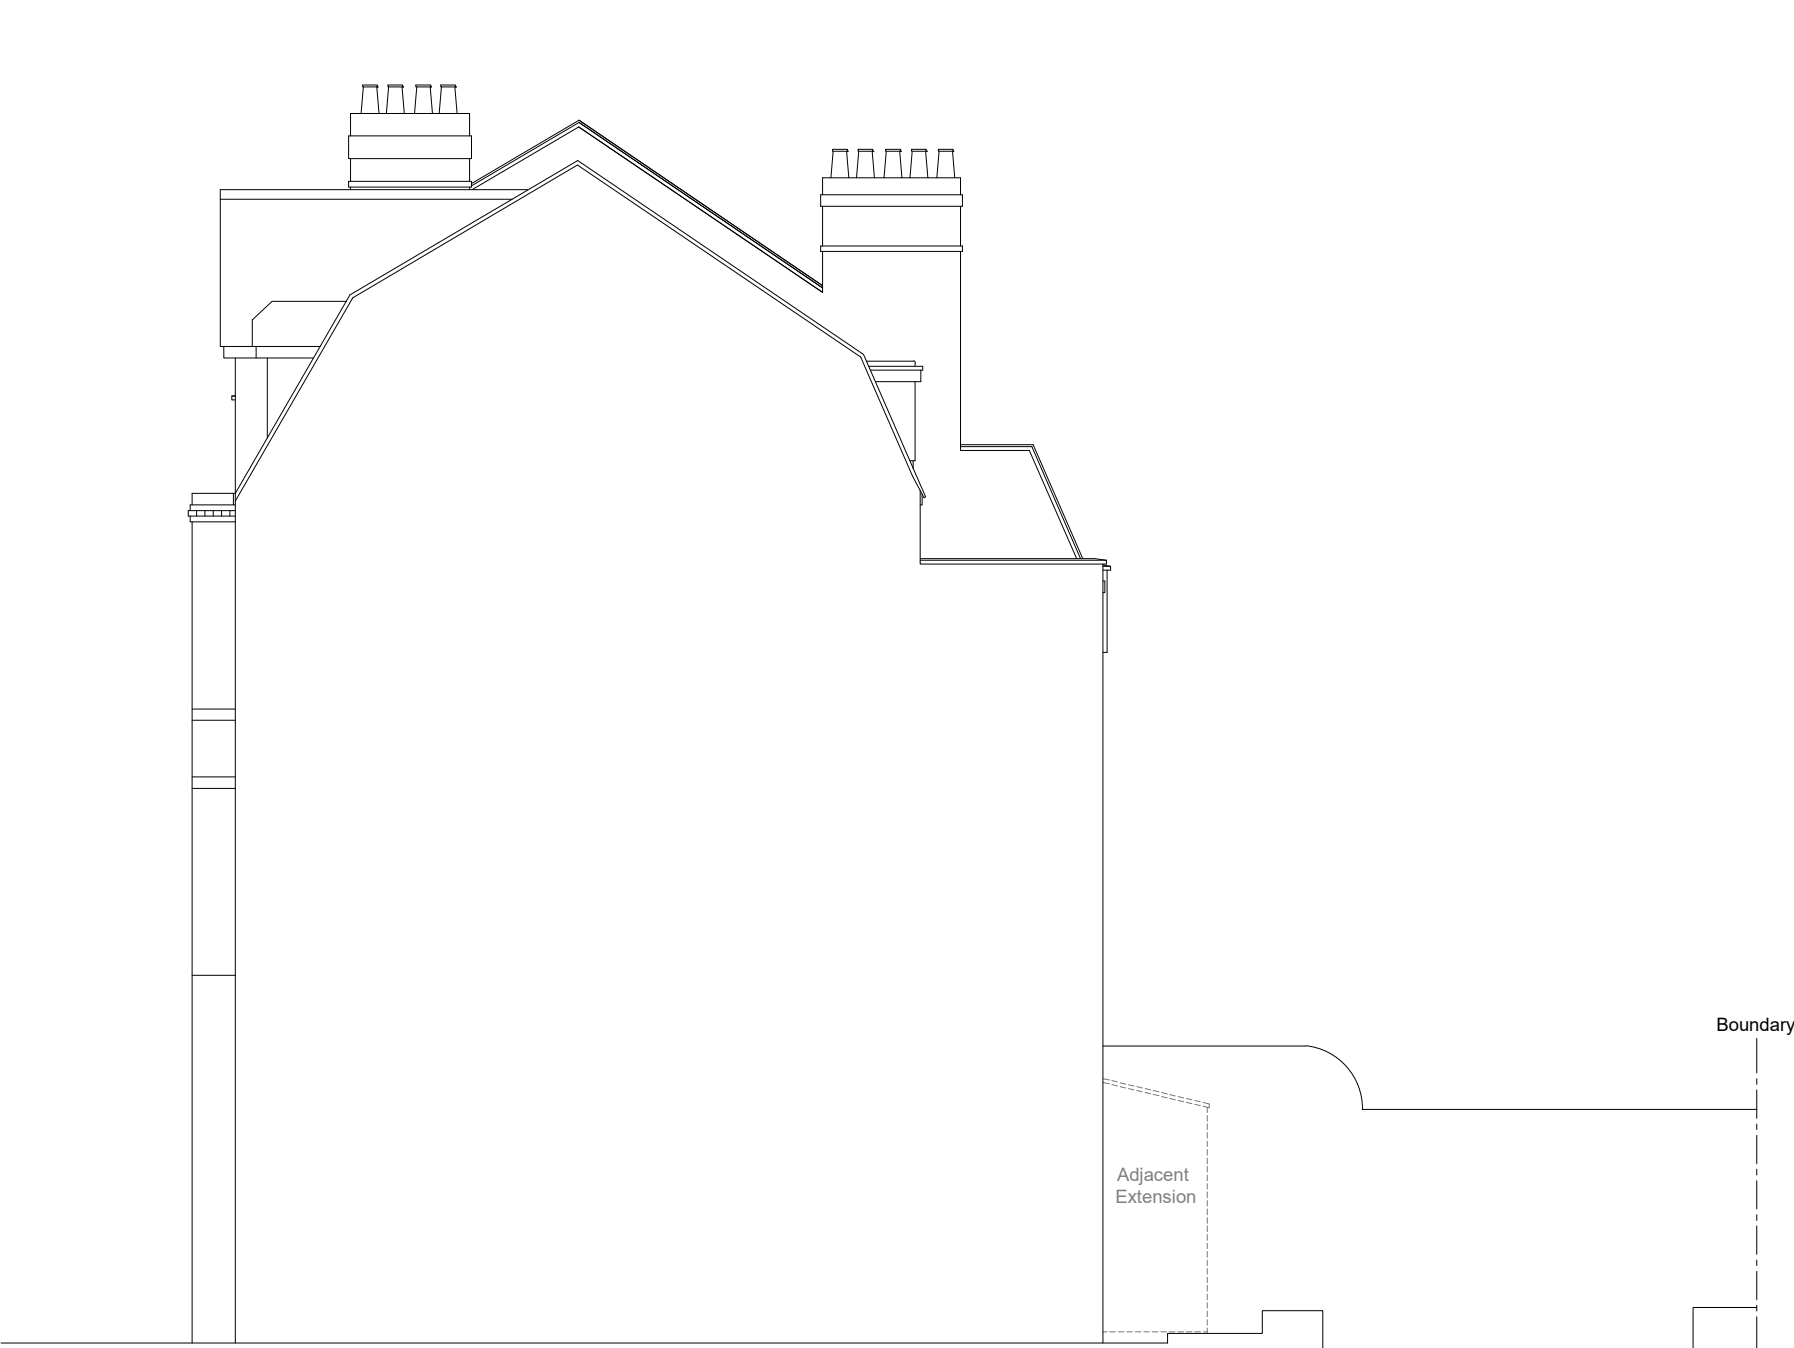


EXISTING SIDE ELEVATION

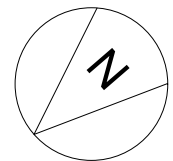


EXISTING REAR ELEVATION

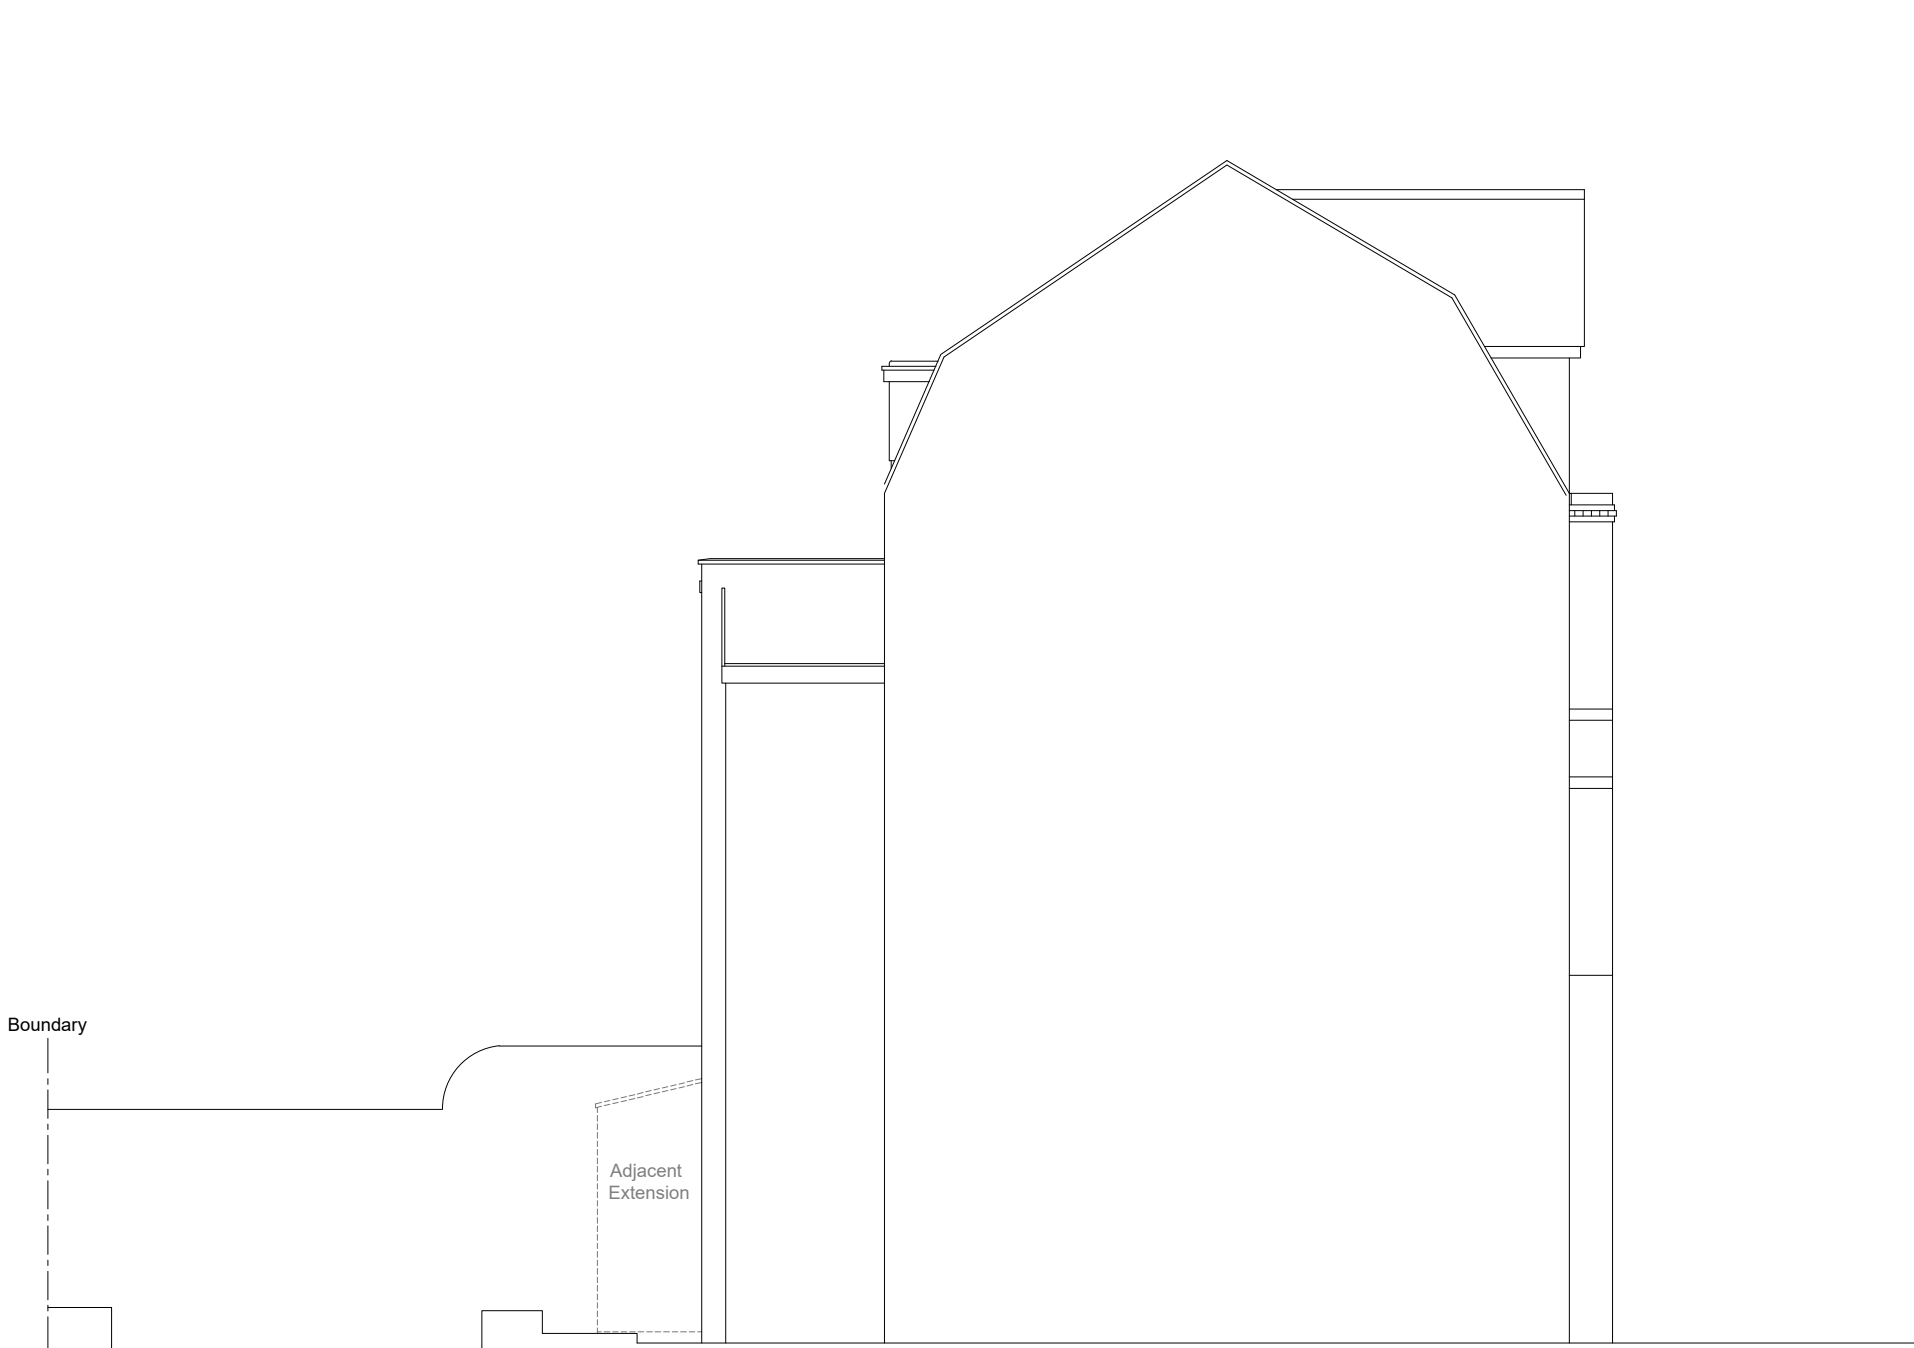

EXISTING SIDE ELEVATION

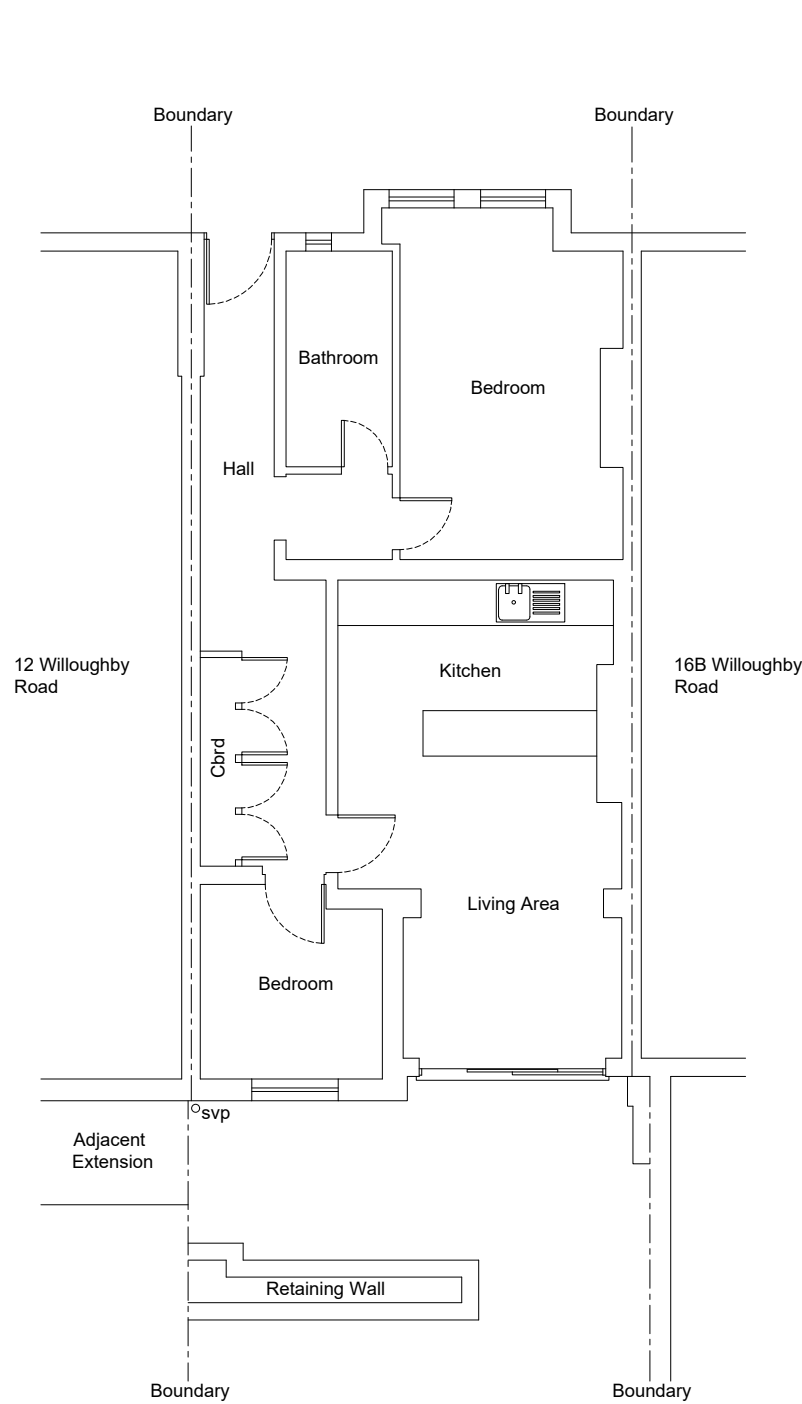


EXISTING GROUND FLOOR PLAN

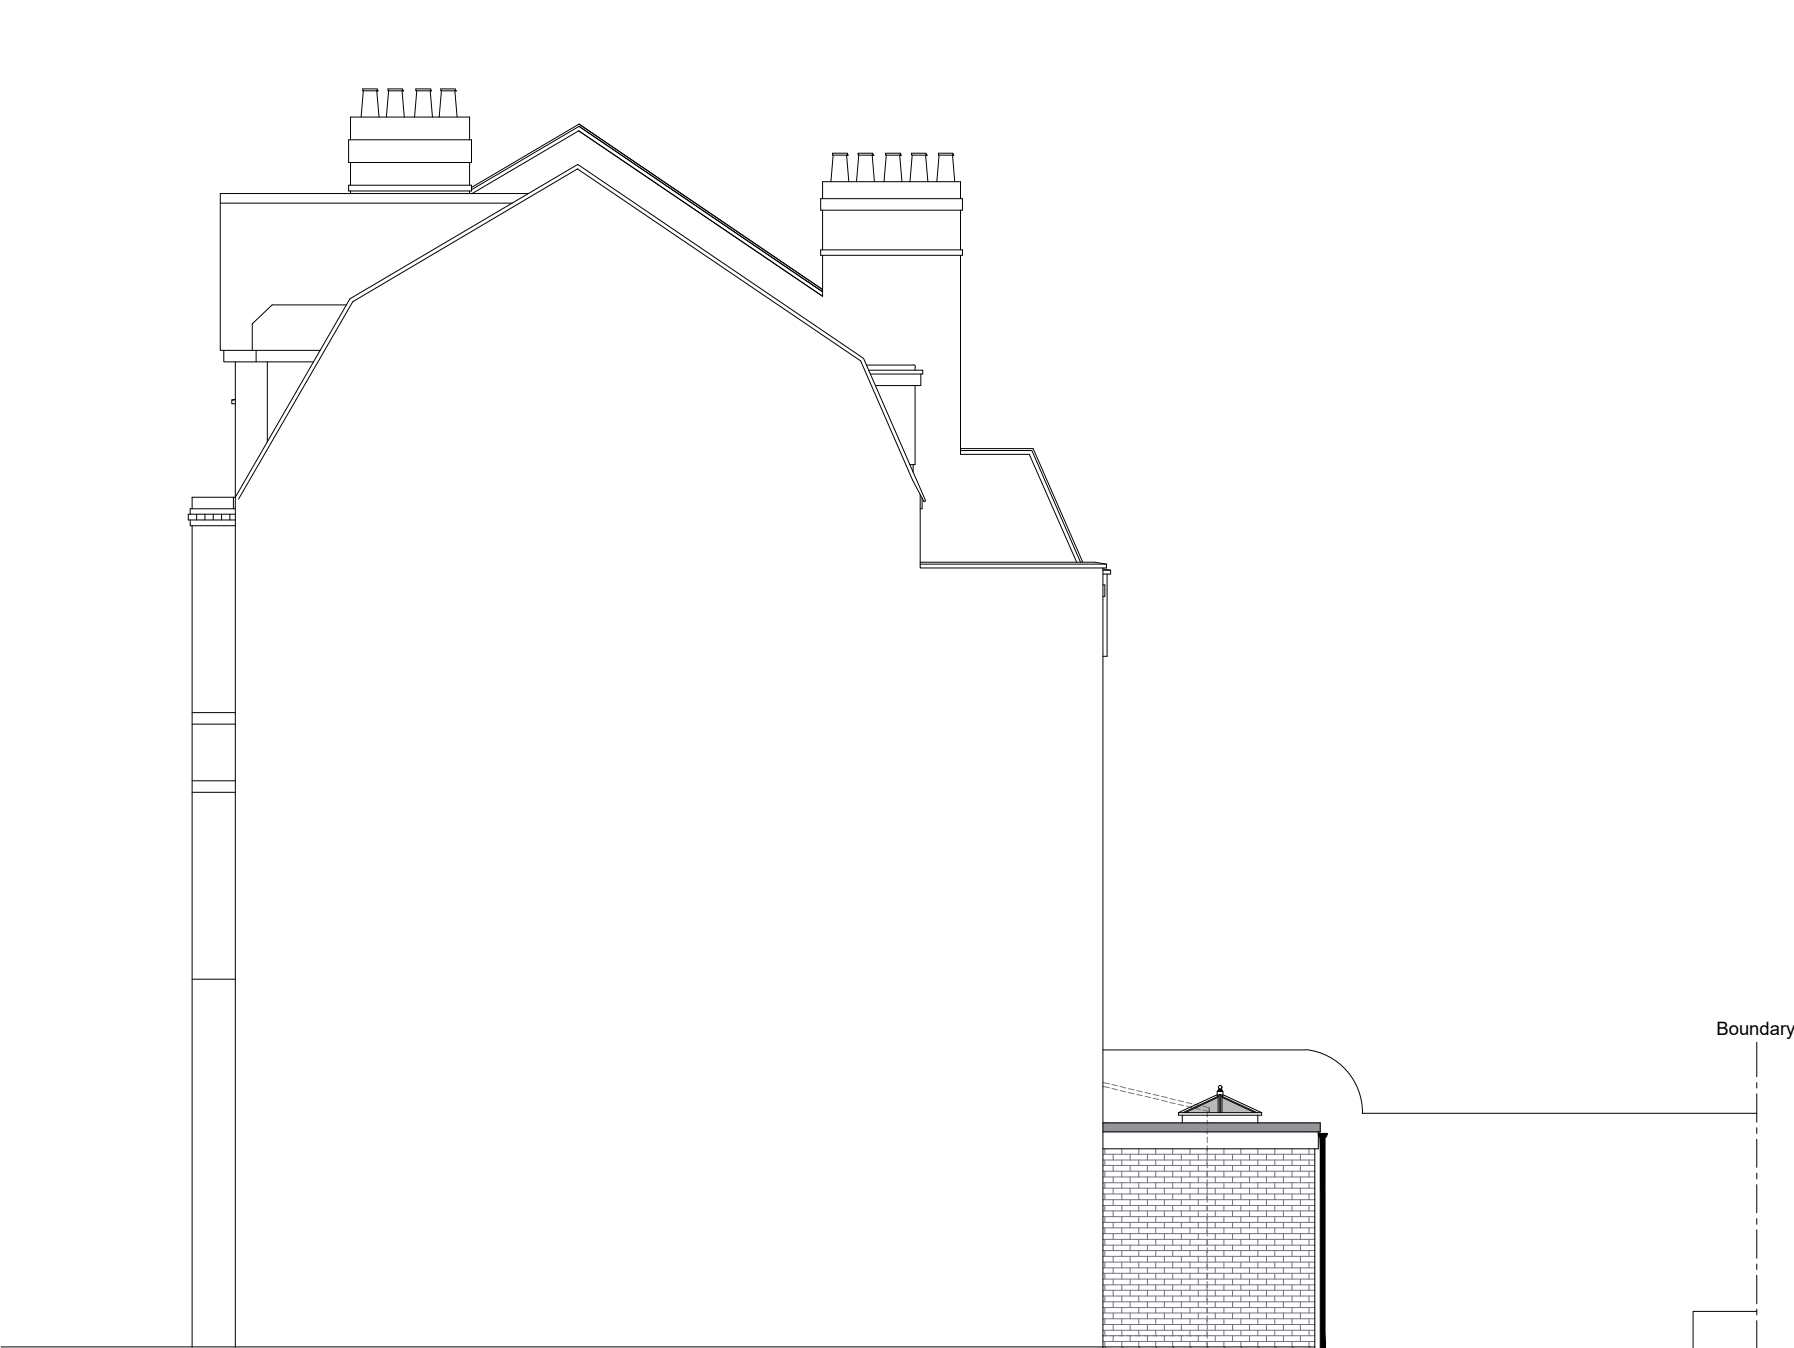


PROPOSED SIDE ELEVATION



PROPOSED REAR ELEVATION

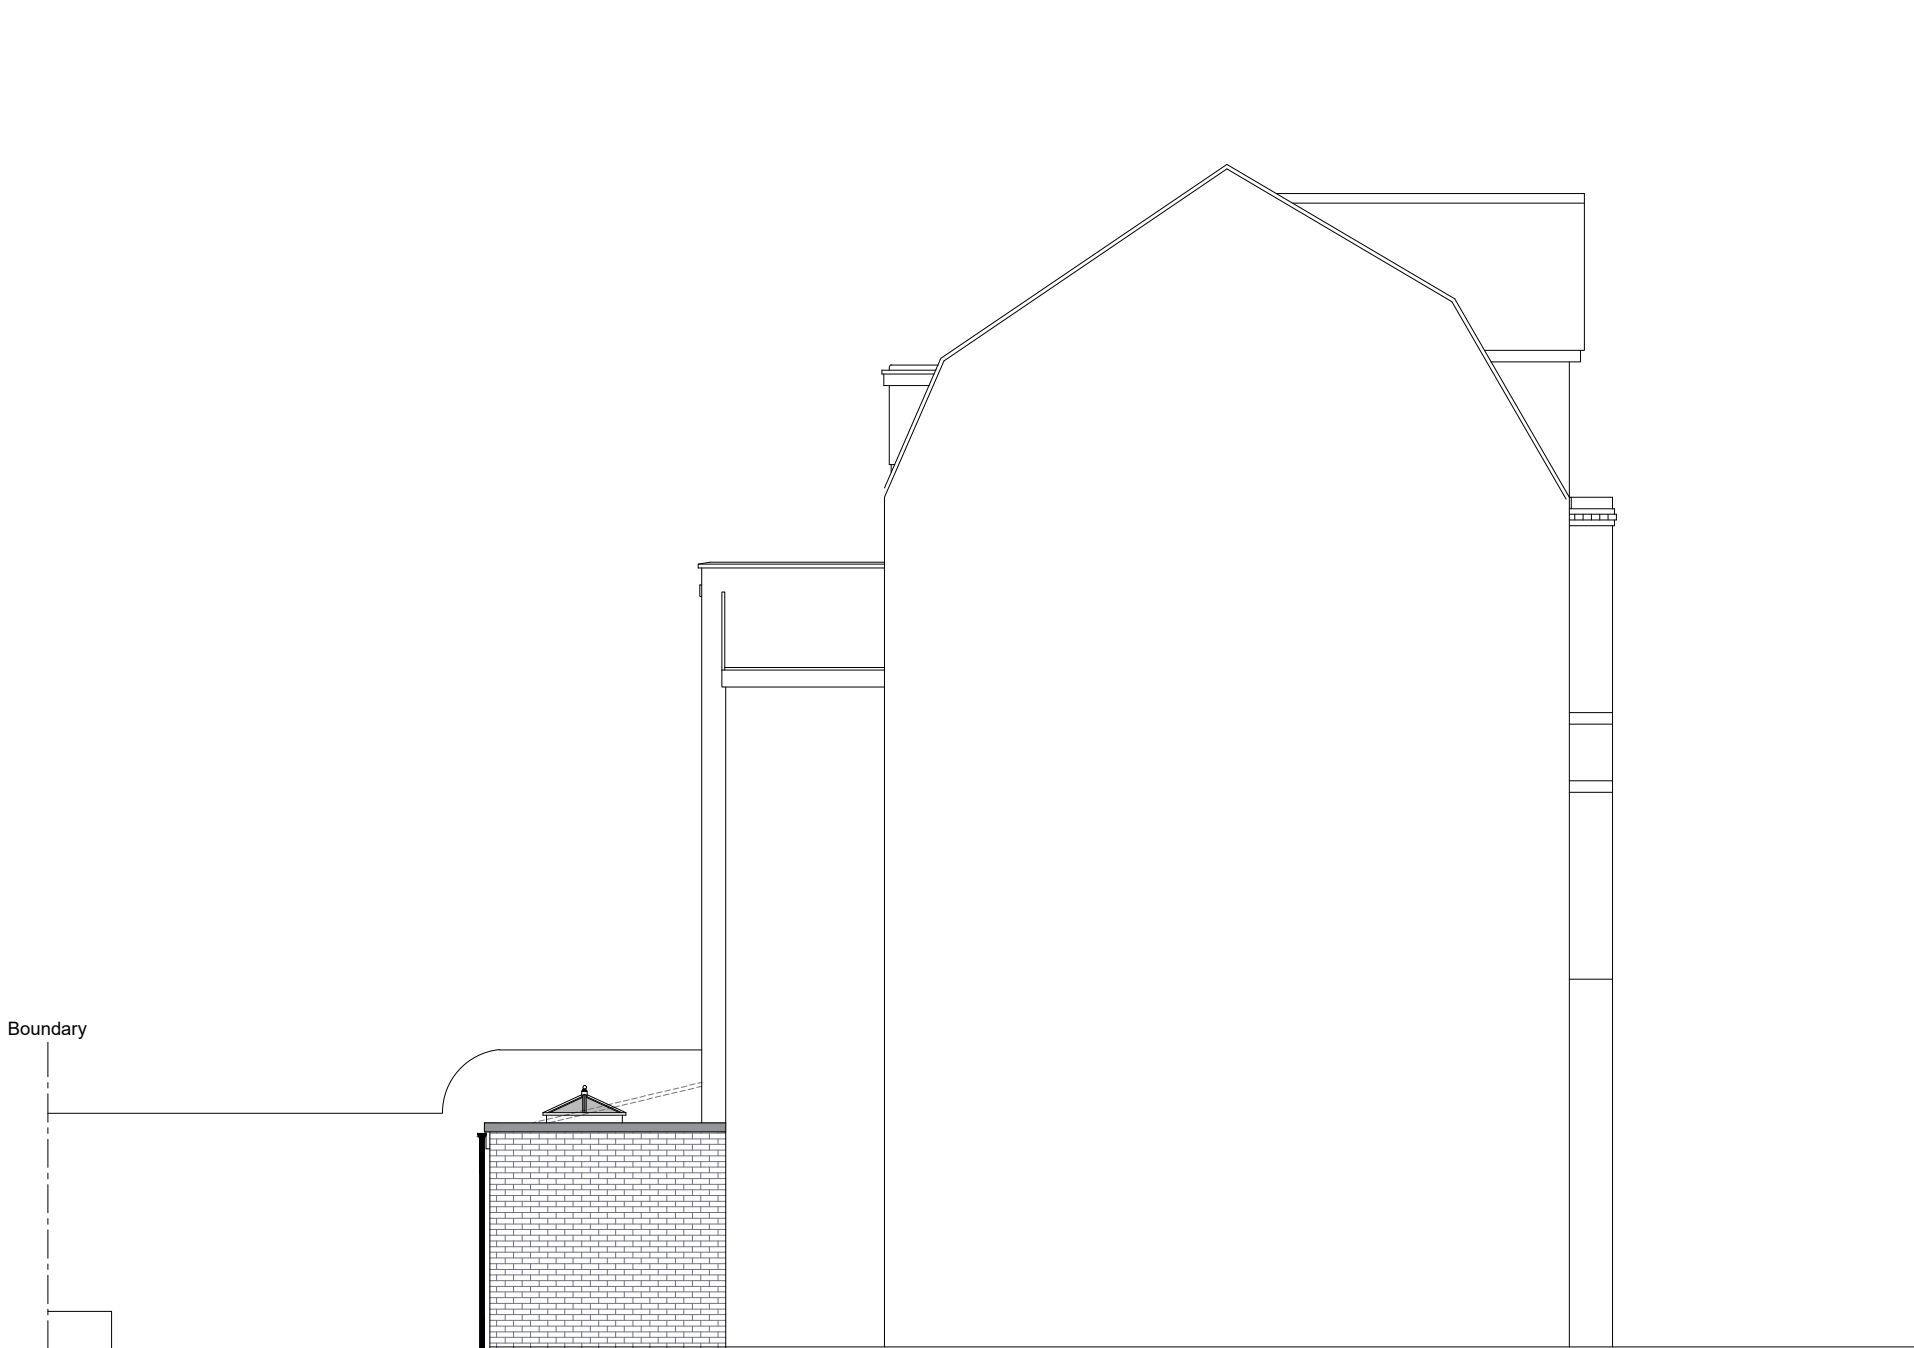

PROPOSED SIDE ELEVATION

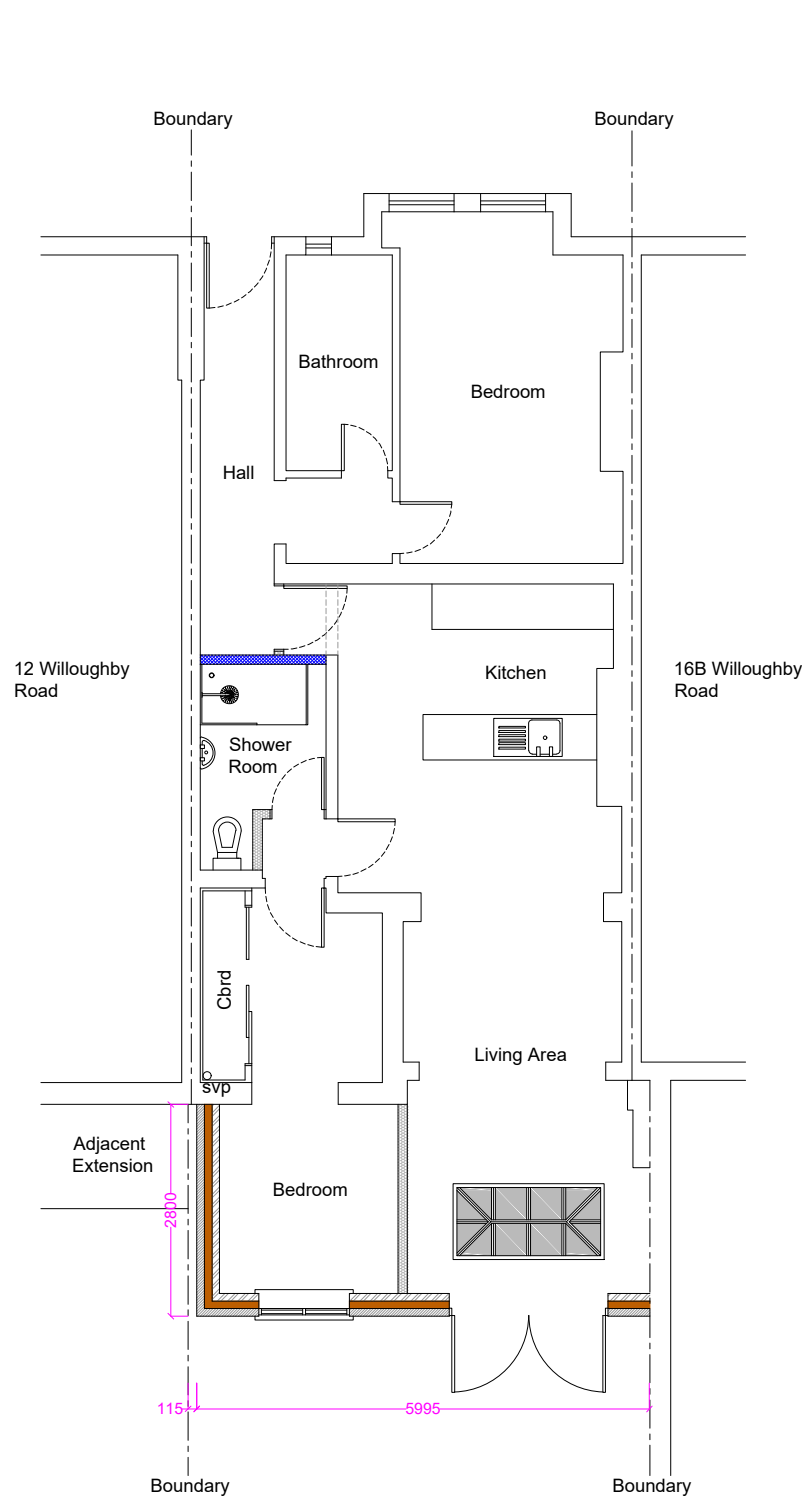

PROPOSED GROUND FLOOR PLAN



Phone: 01206 323603 Email: info@LocalPlanningServices.co.uk

0 0.5 1 2 3 4m
Scale Bar A1 @ 1:100

Client	Mr P Boocock	Title	Existing and Proposed Floor Plans and Elevations				Drawn By	KL	Informative's: Window and French Doors to be Constructed in Soft Wood and Stained White.
Address	14a Willoughby Road, Hampstead, NW3 1SA	Scale	A1 @ 1:100						
Project	Single Storey Rear Extension	Dwg No	LPS342	1.1	Rev B	© COPYRIGHT - LOCAL PLANNING SERVICES			