



49.500m AOD
Section A-A - Existing




49.500m AOD
Short's Gardens (Side) Elevation - Existing

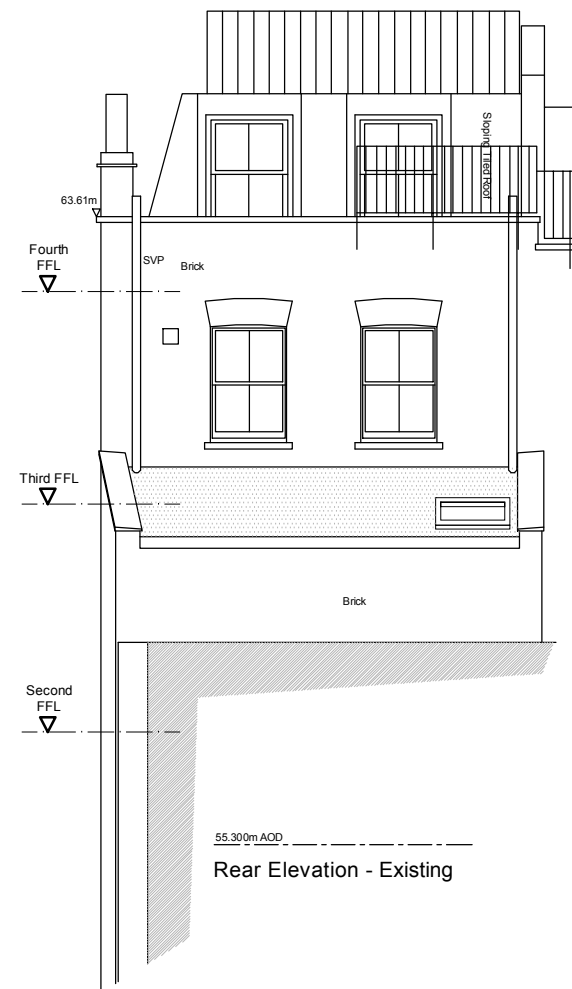


55.300m AOD
Rear Elevation - Existing

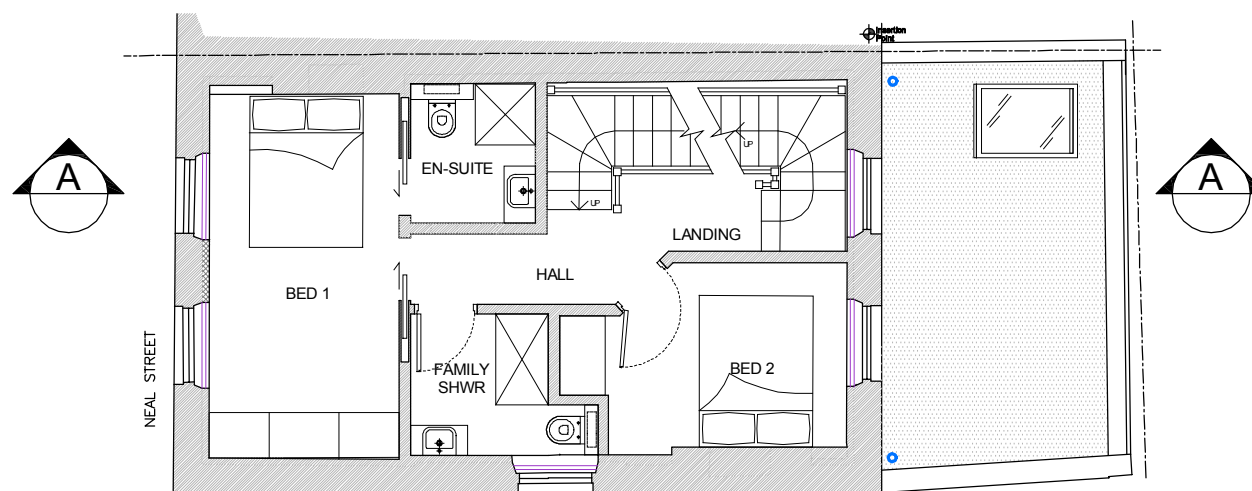

Existing Third Floor Plan SHORT'S GARDENS

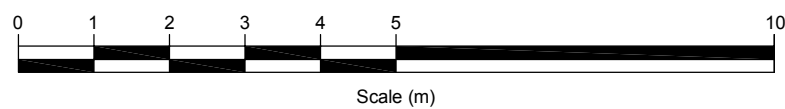


NOTES:	
DO NOT SCALE FROM DRAWING. ALL DIMENSIONS TO BE CONFIRMED ON SITE.	
DRAWING TITLE Plan, Elevations & Section As Existing	
ADDRESS 48 Neal Street, London WC2H 9PA	
PROJECT NAME Retail A/C Plant	DATE July 2017
	SCALE 1:100 @ A3
CLIENT Shaftesbury Covent Garden Ltd	DRAWING NO. 23109 - AC01
 6th FLOOR, QUEENS HOUSE 55-56 LINCOLN'S INN FIELDS LONDON WC2A 3JU Tel: (020) 7391 7100	

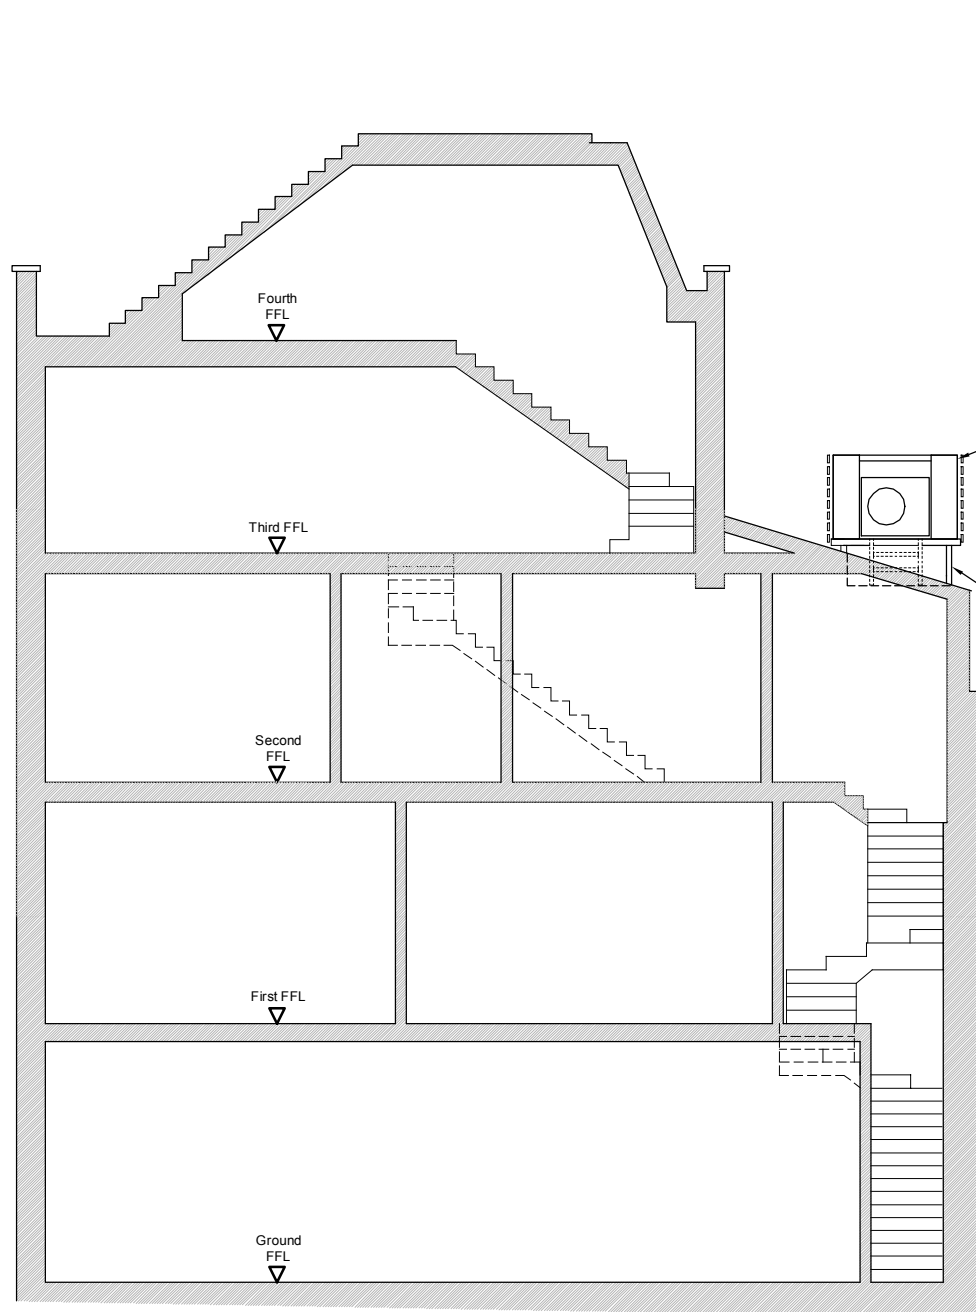


49.500m AOD
Section A-A - Proposed




49.500m AOD
Short's Gardens (Side) Elevation - Proposed

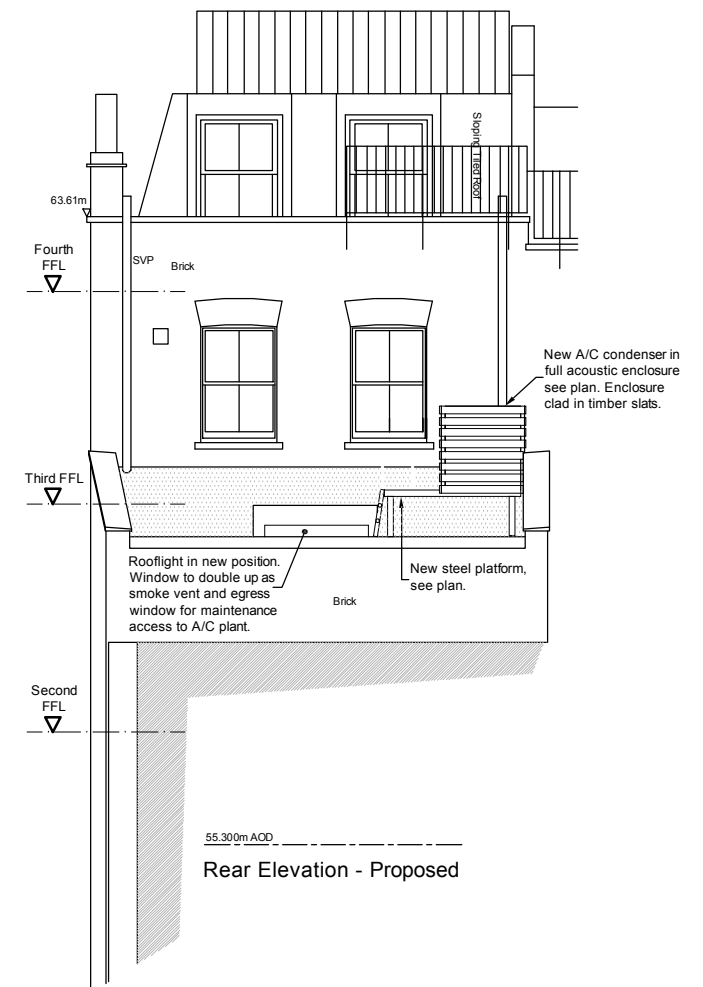

55.300m AOD
Rear Elevation - Proposed

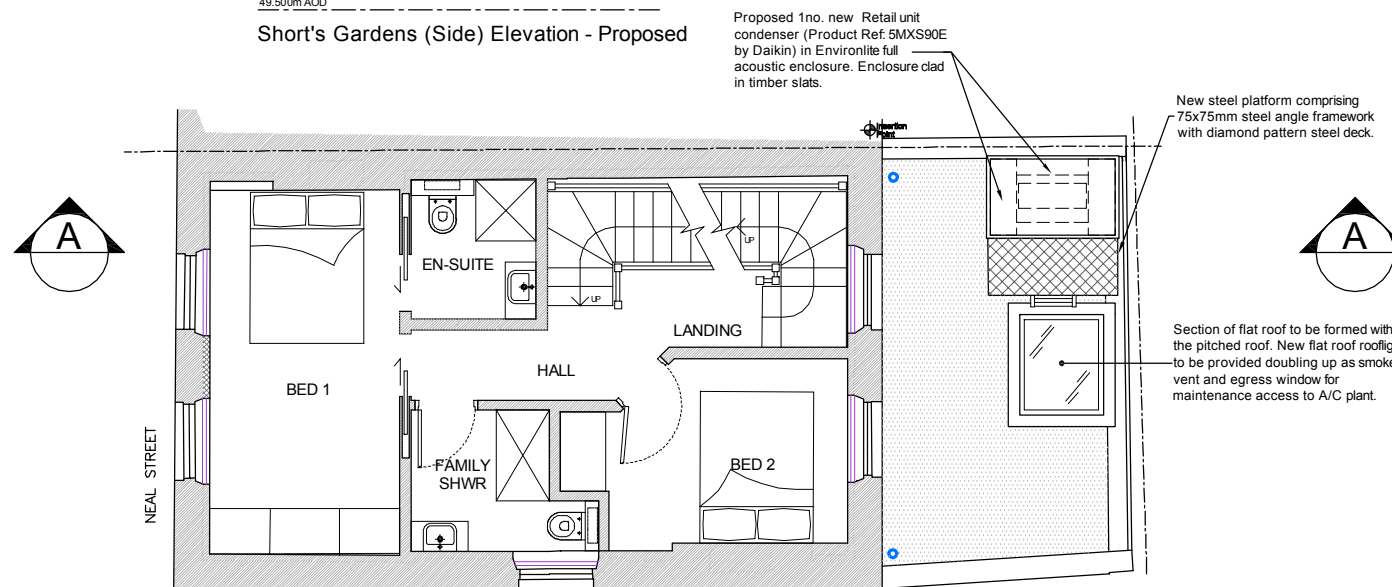

Proposed Third Floor Plan
SHORT'S GARDENS

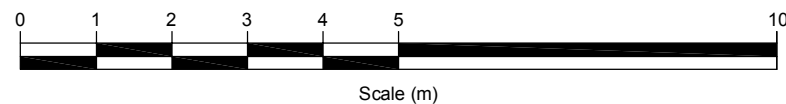

NOTES:
DO NOT SCALE FROM DRAWING.
ALL DIMENSIONS TO BE CONFIRMED ON SITE.

DRAWING TITLE		Plan, Elevations & Section As Proposed	
ADDRESS		48 Neal Street, London WC2H 9PA	
PROJECT NAME	DATE	July 2017	
Retail A/C Plant		SCALE	1:100 @ A3
CLIENT	SHAFTESBURY COVENT GARDEN LTD	DRAWING NO.	23109 - AC02.1 RevA



6th FLOOR, QUEENS HOUSE
55-56 LINCOLN'S INN FIELDS
LONDON WC2A 3JU
Tel: (020) 7391 7100