

- Notes**
1. Carpet floor finish to bedroom
 2. Carpet floor finish to hall
 3. Carpet floor finish to staircase
 4. Existing rooflight above staircase
 5. Existing surface mounted AC condenser unit at roof level. Exact location TBC.
 6. Fitted joinery

Notes

Use figured dimensions only. Do not scale from this drawing. Issued for purpose indicated only. All dimensions to be checked on site. Architect to be notified of any discrepancies before construction commences. Structural and services information is indicative only - refer to consultants' drawings and specification for details and setting out. All work and materials to be in accordance with current applicable statutory legislation and to comply with all relevant codes of practice and British and European standards. Information contained within this drawing is the sole copyright of IF_DO (IF Design Office Ltd) and not to be reproduced without expressed wishes.

Revisions

A	Issued for planning	04/05/17
B	Issued for planning - revised as clouded	16/08/17

Consultants

Key Plan

DRAWING AS APPROVED IN APPLICATION 2017/2552/P & 2017/3179/L

(subject to conditions outlined in approval)

IF_DO
 IF_DO Architecture & Design
 Unit 7F, Vanguard Court, Peckham Road, London, SE5 8QT
 +44 (0)203 6345 6789
 info@ifdo.co
 www.ifdo.co

Project
 17 John Street



Client
 Michael + Juliette Graham

Drawing Title
 Third Floor and Roof Plan As Existing



Scale 1:50 @ A1 / 1:100 @ A3 **Drawn** GG

Date February 2017 **Check** SC

Issued for	Proj. No.	Dwg. No.	Rev
Planning	1601	EX-03	B

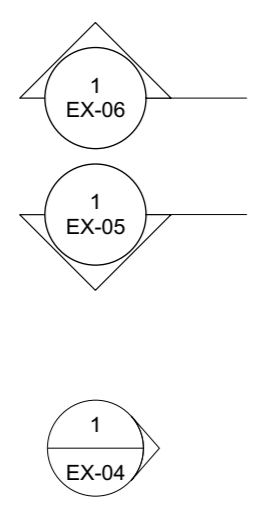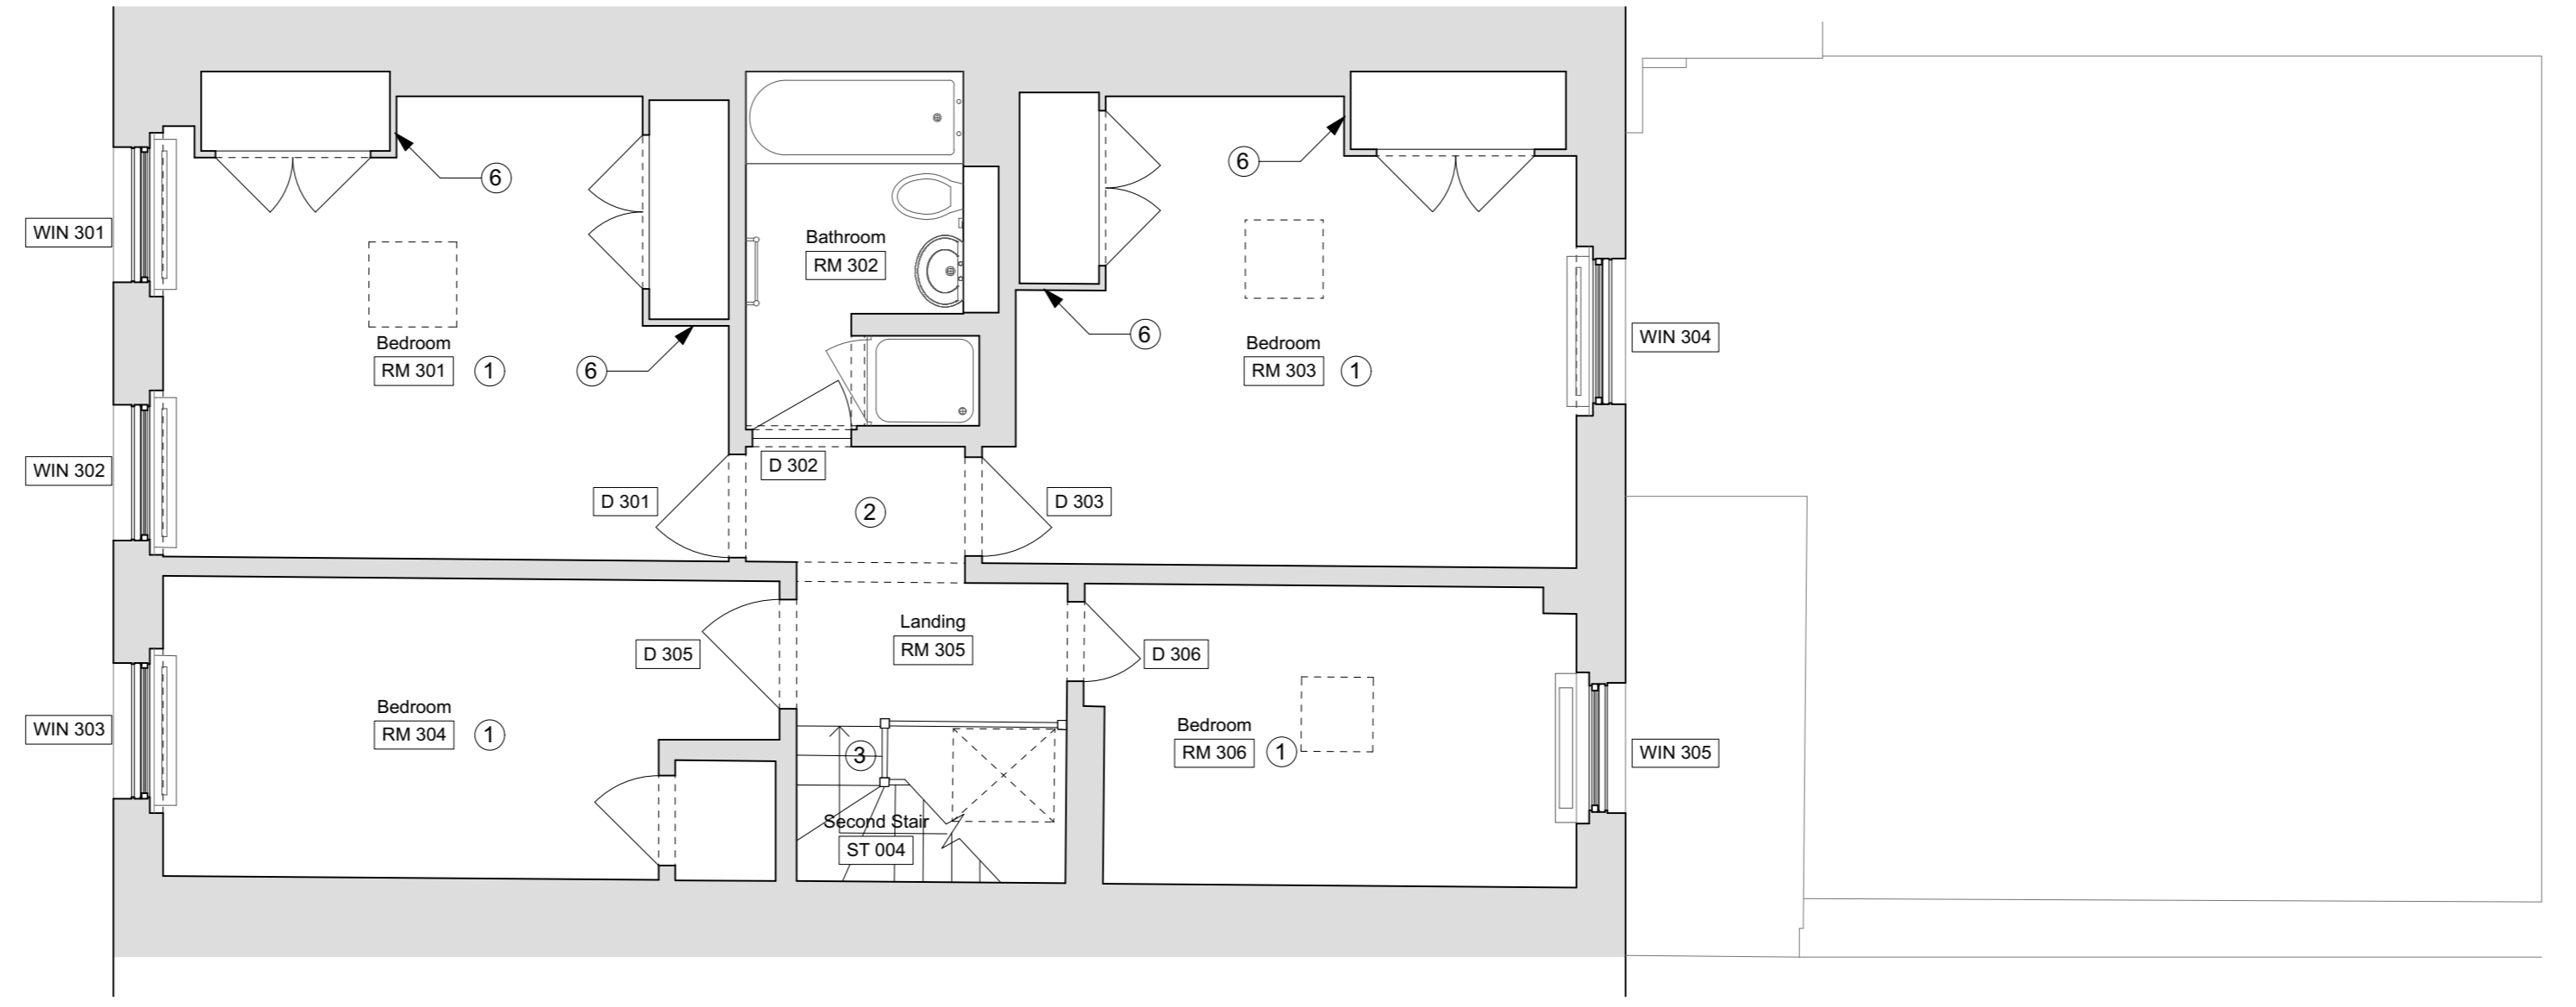

1 Third Floor Plan As Existing
 Scale 1:50 @ A1 / 1:100 @ A3

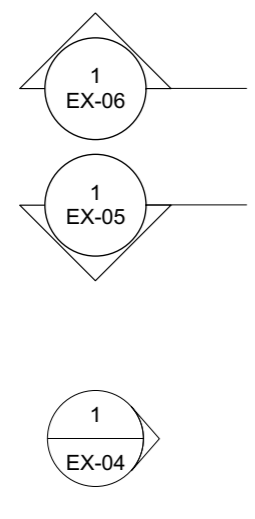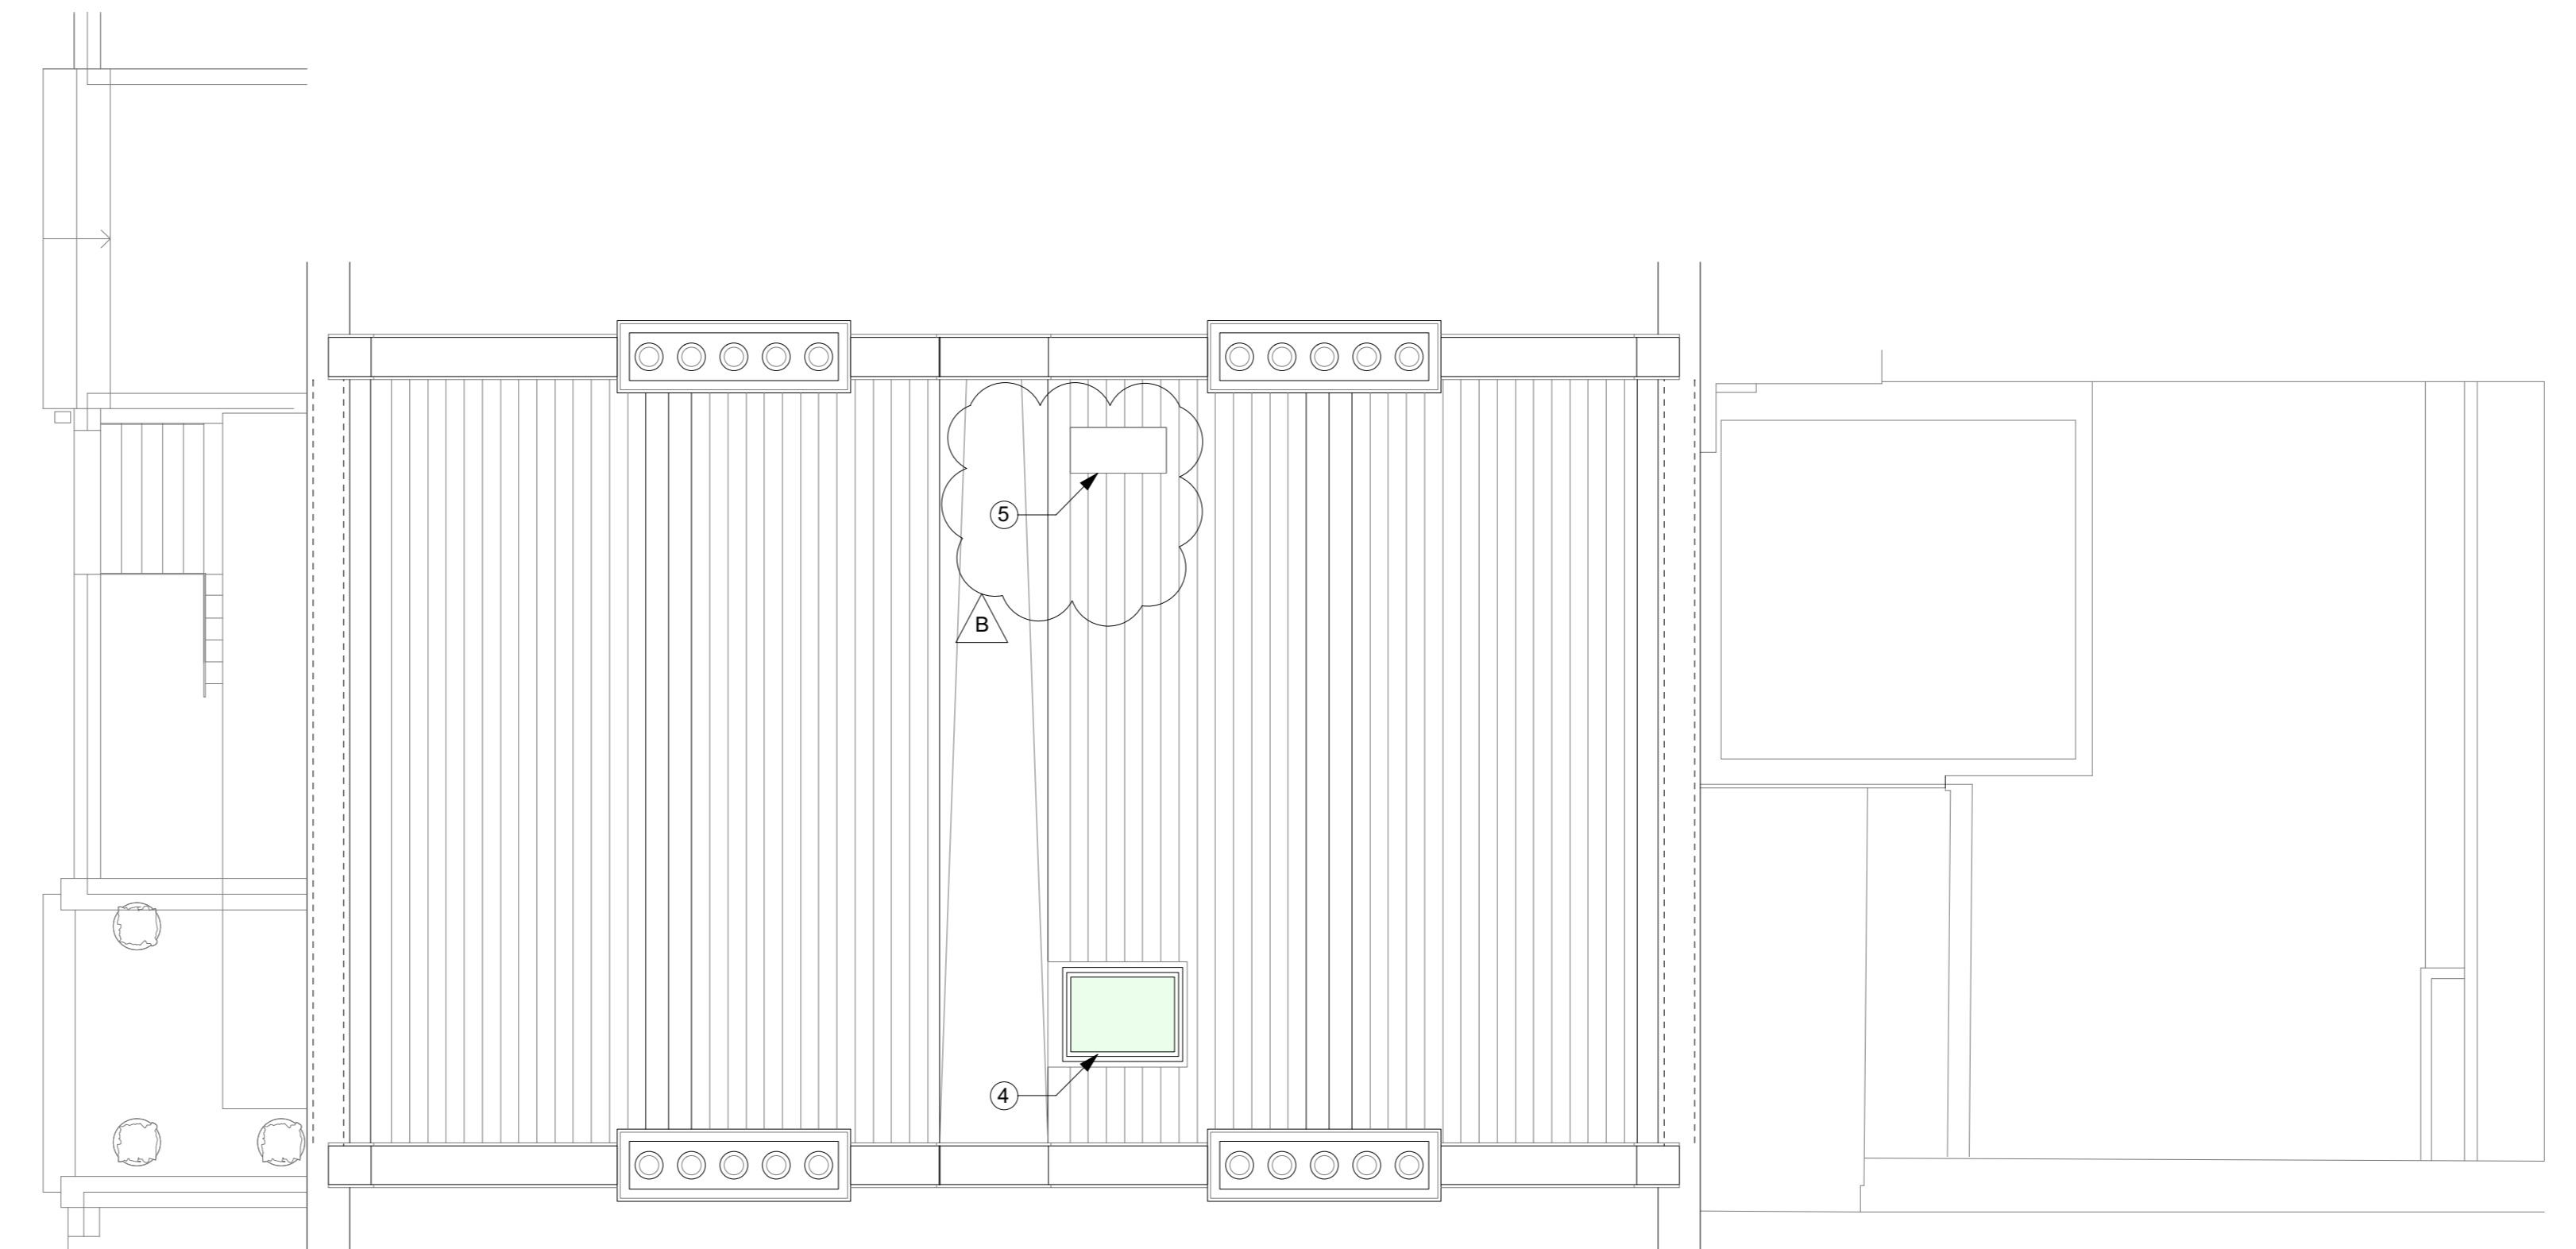

2 Roof Plan As Existing
 Scale 1:50 @ A1 / 1:100 @ A3

