


PROPOSED GROUND FLOOR PLAN



PROPOSED BASEMENT PLAN

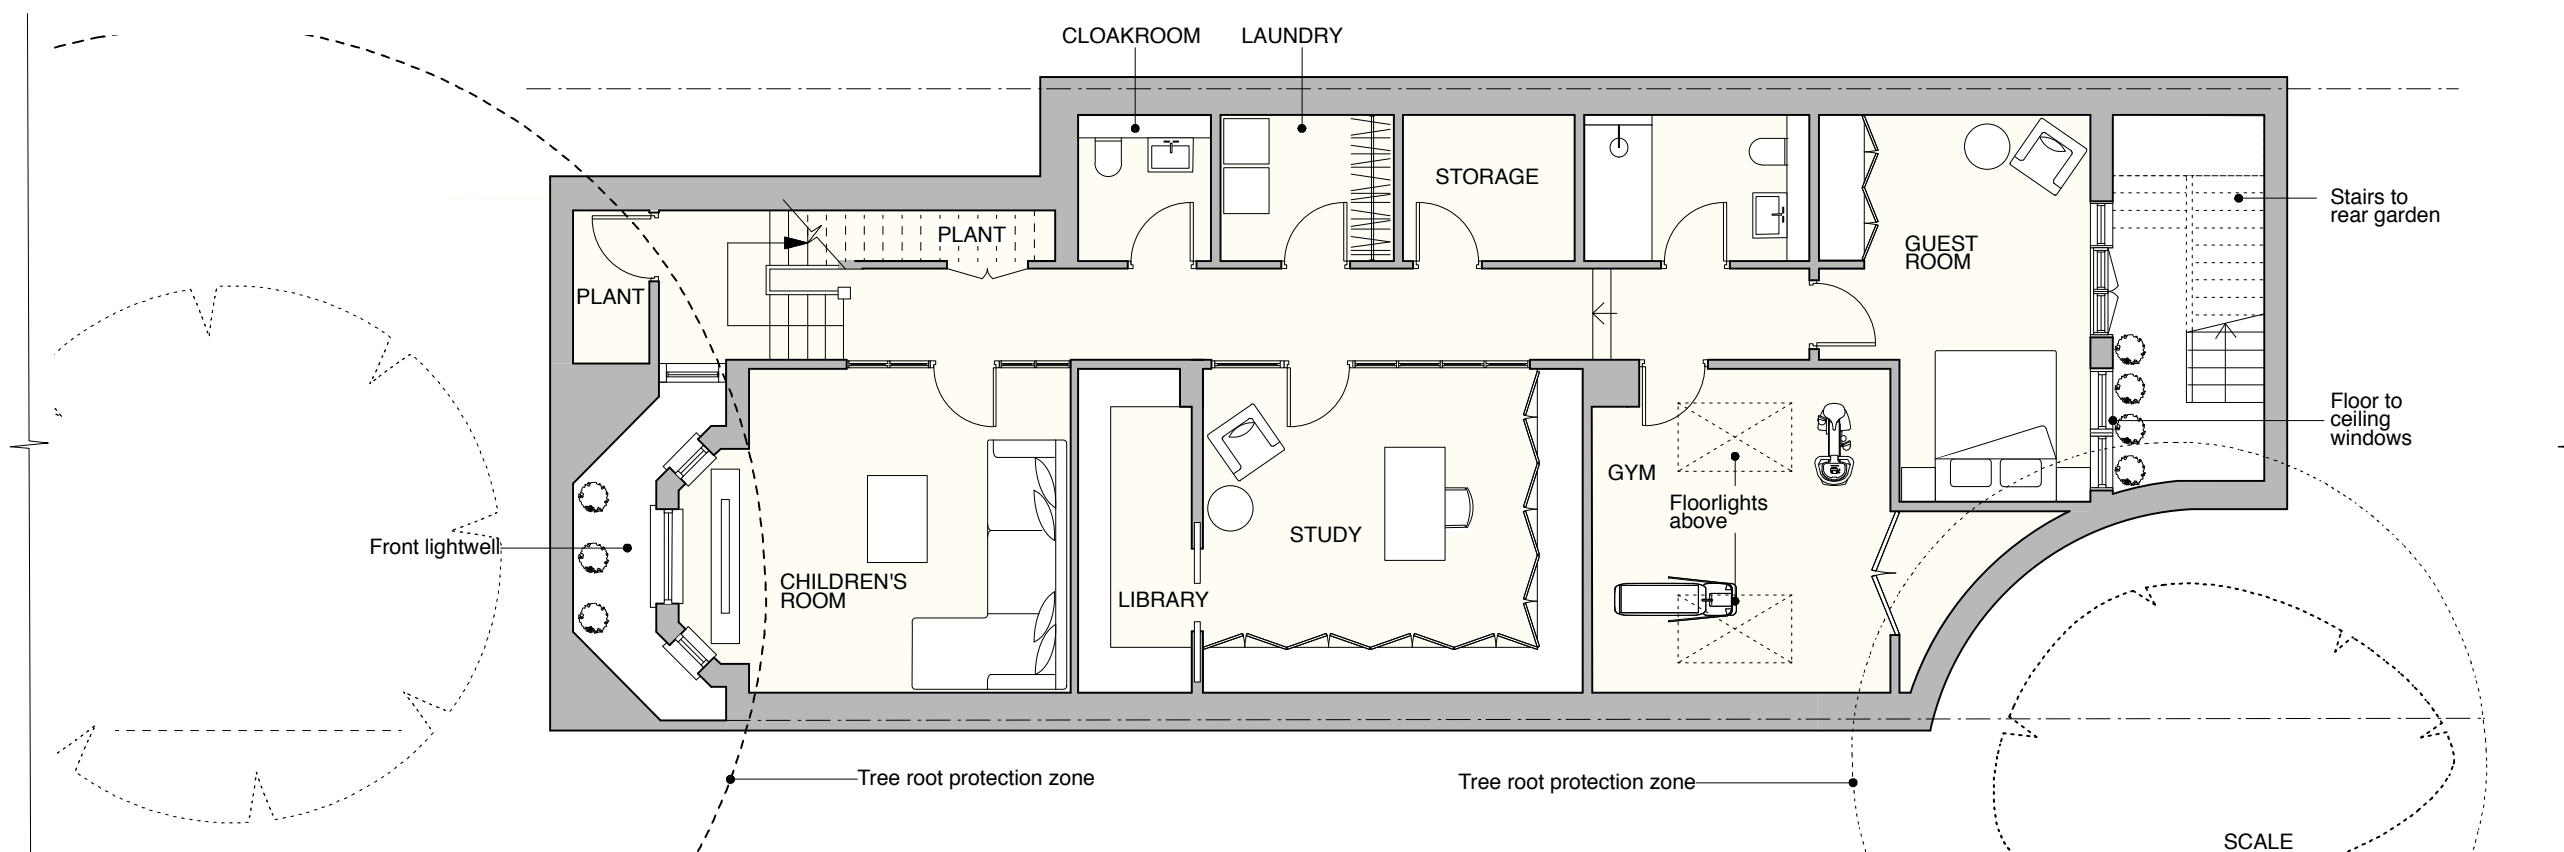

GENERAL NOTES:
DO NOT SCALE FROM THIS DRAWING.
ALL DIMENSIONS MUST BE CHECKED ON SITE AND ANY DISCREPANCIES VERIFIED WITH THE ARCHITECT.

Rev B. Amended basement floor levels & lightwell staircase
Rev A. Revised to reposition kitchen rooflights, further excavation of basement by 300mm

CLIENT
MR AND MRS SOTTI


JOB TITLE
207 GOLDHURST TERRACE, NW8

DRAWING TITLE
PROPOSED PLANS


SCALE 1:100@A3	DATE 06.15
--------------------------	----------------------

FT ARCHITECTS LTD
Hamilton House
Mabledon Place
Bloomsbury
WC1H 9BB
020 7953 0388
www.ftarchitects.co.uk

DRAWING No. 298_10_01	REVISION B
---------------------------------	----------------------

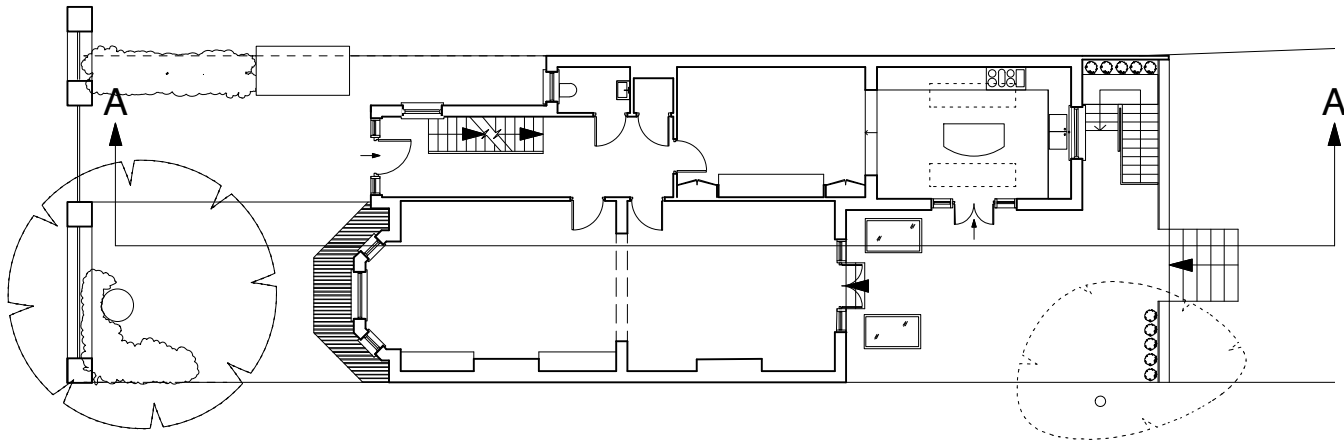

SECTION KEY 1:200

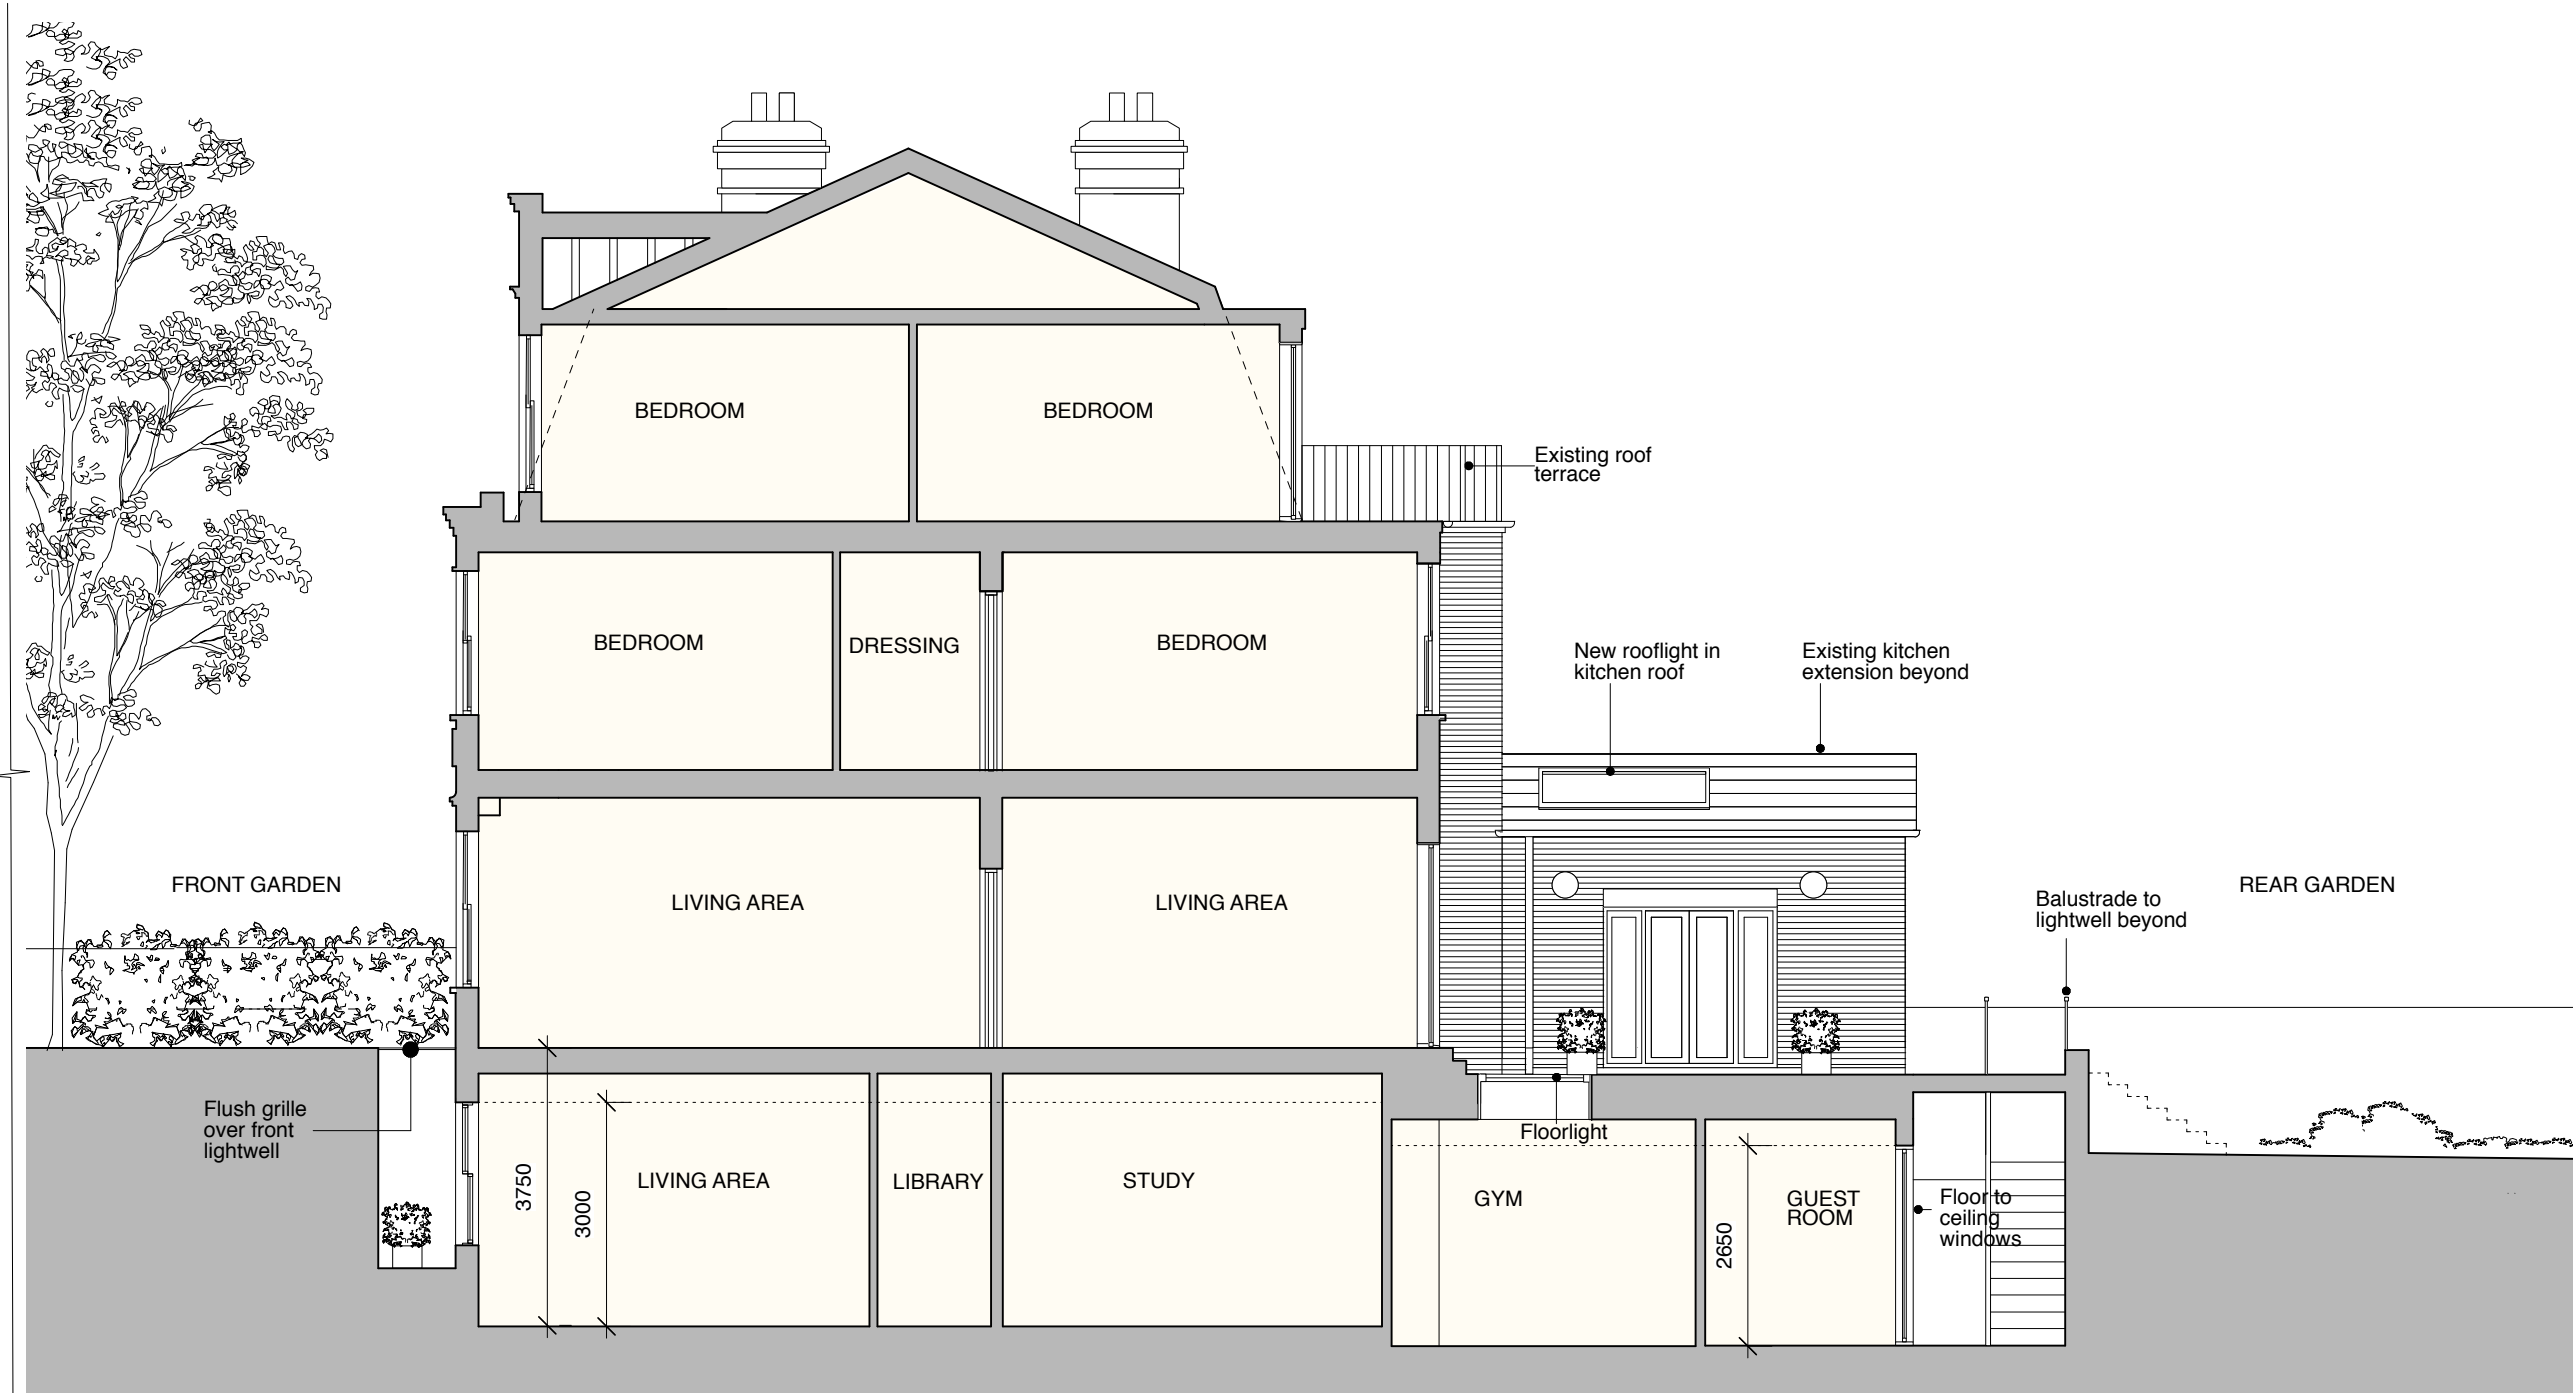

PROPOSED SECTION



GENERAL NOTES:
DO NOT SCALE FROM THIS DRAWING.
ALL DIMENSIONS MUST BE CHECKED ON SITE AND ANY DISCREPANCIES VERIFIED WITH THE ARCHITECT.

Rev C. Amended basement floor levels & lightwell staircase
Rev B. Revised to excavate additional 300mm in basement
Rev A. Revised to change position of kitchen rooflight

CLIENT
MR AND MRS SOTTI

JOB TITLE
207 GOLDHURST TERRACE, NW8

DRAWING TITLE
PROPOSED SECTION

SCALE
1:100@A3

DATE
03.15


FT ARCHITECTS LTD
Hamilton House
Mabledon Place
Bloomsbury
WC1H 9BB
020 7953 0388
www.ftarchitects.co.uk

DRAWING No. **298_10_02** REVISION **C**

GENERAL NOTES:
 DO NOT SCALE FROM THIS DRAWING.
 ALL DIMENSIONS MUST BE CHECKED ON SITE AND ANY DISCREPANCIES VERIFIED WITH THE ARCHITECT.



PROPOSED FRONT ELEVATION

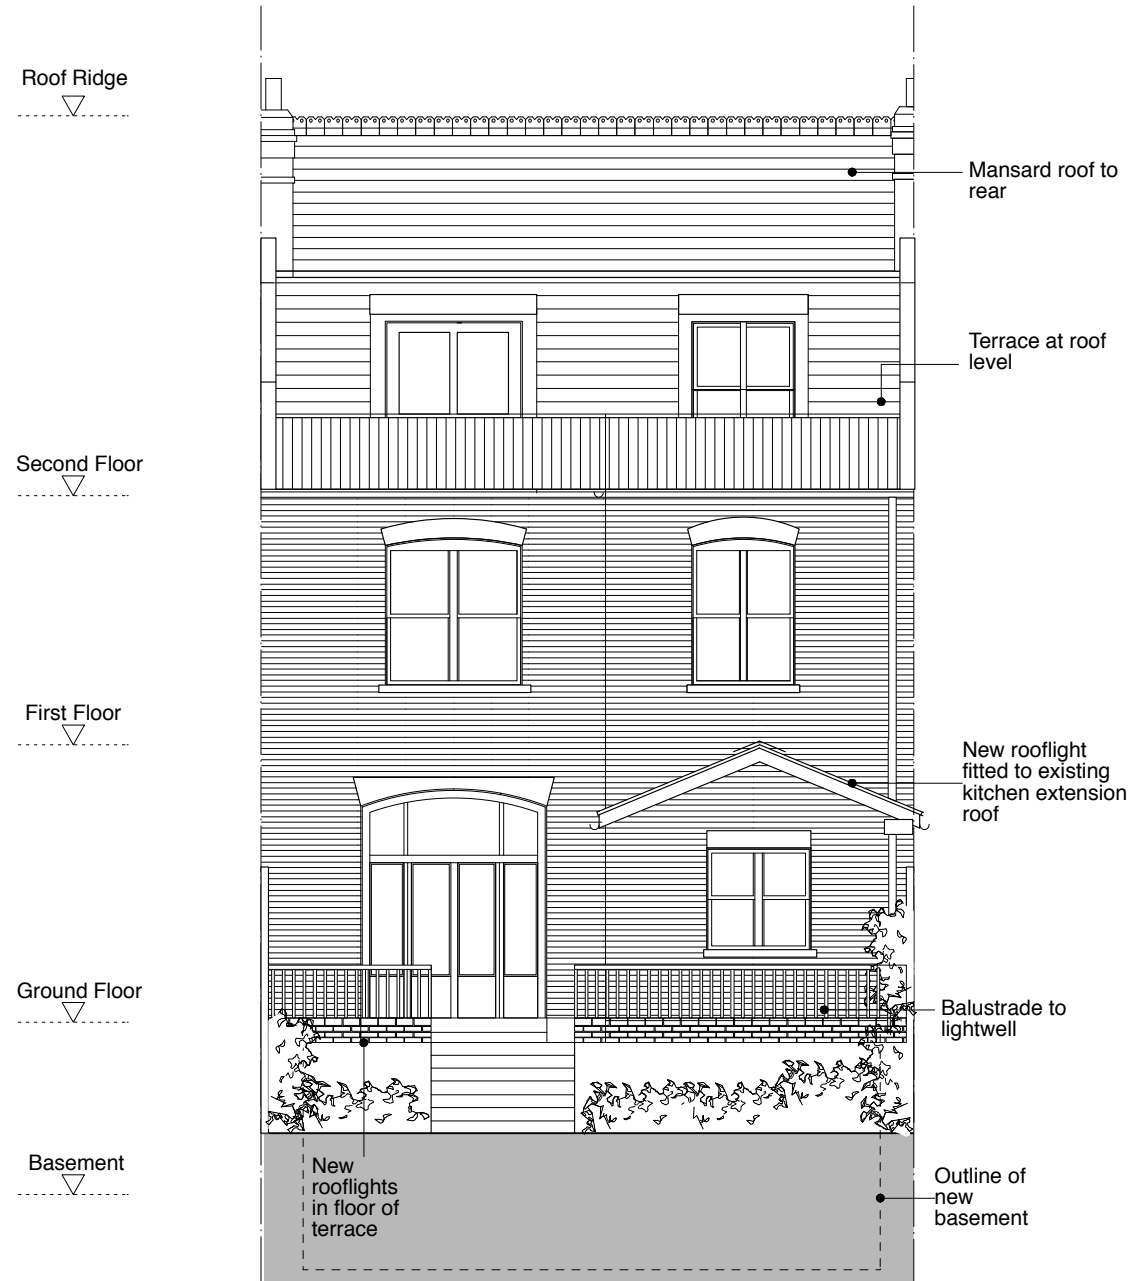

PROPOSED REAR ELEVATION



CLIENT
MR AND MRS SOTTI

JOB TITLE
207 GOLDHURST TERRACE LONDON NW8

DRAWING TITLE
PROPOSED ELEVATIONS

SCALE 1:100@A3	DATE 06.15
--------------------------	----------------------

FT ARCHITECTS LTD
 Hamilton House
 Mabledon Place
 Bloomsbury
 WC1H 9BB
 020 7953 0388
 www.ftarchitects.co.uk

DRAWING No. 298_10_03	REVISION
---------------------------------	----------